

FED. ROAD REG. NO.	STATE	PROJECT NO.	SHEET NO.
4	MISS.		1

GENERAL INDEX

FOR DETAILED INDEX OF PLANS SEE SHEET NO. 2

DESCRIPTION	NUMBER OF SHEETS
TITLE SHEET	1
DETAILED INDEX	
GENERAL NOTES	
TYPICAL SECTIONS	
QUANTITIES	
PLAN AND PROFILES	
SPECIAL DESIGN - ROADWAY ITEMS	
BRIDGE DRAWINGS	
SPECIAL DESIGN - BRIDGES	
CROSS-SECTIONS	

TOTAL SHEETS _____

STATE OF MISSISSIPPI
 MISSISSIPPI DEPARTMENT OF TRANSPORTATION

PLAN AND PROFILE OF PROPOSED STATE HIGHWAY

FEDERAL AID PROJECT NO. STP-0044-01(027)

104394301000

SR 30 FROM THE LAFAYETTE COUNTY LINE TO NEW ALBANY
 UNION COUNTY


12-22-04

SCALES

PLAN	1 IN. = 100 FT.
PROFILE	HOR. 1 IN. = 100 FT.
	VERT. 1 IN. = 10 FT.
LAYOUT	1 IN. = FT.

BRIDGE STRUCTURES REQ'D.
NONE

BOX BRIDGES REQ'D.
NONE

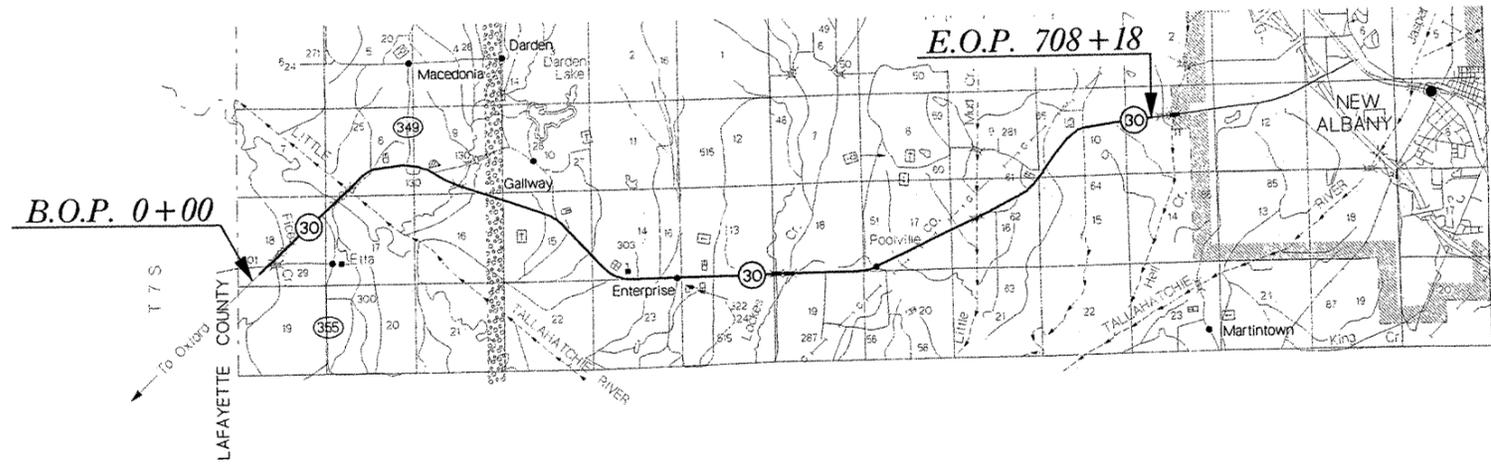

DESIGN CONTROL

MPH = V (SPEED DESIGN)

ADT () = : ADT () =

DHV = : D = % T = %

PERMITS ACQUIRED BY MDOT

WETLANDS AND WATERS PERMITS (NECESSARY FOR ULTIMATE IMPROVEMENTS ONLY):

	WATERS	WETLANDS
NATIONWIDE #14	<input checked="" type="checkbox"/>	<input checked="" type="checkbox"/>
NATIONWIDE (OTHER)*	<input checked="" type="checkbox"/>	<input checked="" type="checkbox"/>
GENERAL*	<input checked="" type="checkbox"/>	<input checked="" type="checkbox"/>
INDIVIDUAL (404)*	<input checked="" type="checkbox"/>	<input checked="" type="checkbox"/>

* ACQUISITION OF PERMITS FOR TEMPORARY IMPACTS DURING CONSTRUCTION ARE THE RESPONSIBILITY OF THE CONTRACTOR

STORMWATER PERMIT

Y REQUIRED CNOI SUBMITTED BY MDOT (DISTRIBUTED AREA = 5 ACRES + INTB 8484)

S REQUIRED SCNOI TO BE SUBMITTED BY CONTRACTOR (1 TO 4.99 ACRES) (NTB 8483)

N NO STORMWATER PERMIT REQUIRED (<1 ACRE)

APPROVED BY: *[Signature]* DATE: 12/22/04

CONVENTIONAL SYMBOLS

COUNTY LINE	-----
TOWN CORPORATION LINE	-----
SECTION LINE	-----
EXISTING ROAD OR TRAVELED WAY	-----
PROPOSED ROAD OR TRAVELED WAY	-----
RAILROAD	-----
SURVEY LINE	-----
BRIDGES	-----

EQUATIONS

NONE

LENGTH DATA

LENGTH OF ROADWAY	59,905 FT.	11.346 MI.
LENGTH OF BRIDGES	1,453 FT.	0.275 MI.
LENGTH OF PROJECT (NET)	61,358 FT.	11.621 MI.
LENGTH OF EXCEPTIONS	9,460 FT.	1.792 MI.
LENGTH OF PROJECT (GROSS)	70,818 FT.	13.413 MI.

EXCEPTIONS

- STA. 146 + 12 TO STA. 169 + 12
- STA. 357 + 63 TO STA. 383 + 63
- STA. 485 + 34 TO STA. 501 + 34
- STA. 615 + 65 TO STA. 645 + 25

APPROVED:	<i>[Signature]</i> 12/22/04
CHIEF ENGINEER	DATE
APPROVED:	<i>[Signature]</i> 12-22-04
EXECUTIVE DIRECTOR	DATE
MISSISSIPPI DEPARTMENT OF TRANSPORTATION	
APPROVED:	
DIVISION ADMINISTRATOR	DATE
FEDERAL HIGHWAY ADMINISTRATION DEPARTMENT OF TRANSPORTATION	

MISSISSIPPI DEPARTMENT OF TRANSPORTATION
 TITLE SHEET, DGN
 12/15/2004 3:53 PM
 TITLE SHEET.DGN

1st O. REV.

STATE	PROJECT NO.
MISS.	

DESCRIPTION OF SHEET

WKG. NO. SH. NO.

TITLE SHEET		1
DETAILED INDEX	DI-1	2
TYPICAL OVERLAY SECTIONS	TS-1	3
TYPICAL MILLING SECTIONS	TS-2	4
SUMMARY OF QUANTITIES	SQ-1	5
DETAIL OF CONSTRUCTION SIGNING	DCS-1	6
SPECIAL DESIGN: GUARDRAIL DETAIL FOR DBL. 18' X 10' BOX BRIDGE @ STA. 35+75	GR(BB)-1	7
SPECIAL DESIGN: RUMBLE STRIPS (GROUND-IN)	RS-1	8
PAVEMENT MARKING DETAIL FOR CENTER-LINE STRIPPING (BOP STA. 0+00 TO STA. 339+00)	PMD-1	9
PAVEMENT MARKING DETAIL FOR CENTER-LINE STRIPPING (STA. 339+00 TO STA. 677+00)	PMD-2	10
PAVEMENT MARKING DETAIL FOR WAL-MART DISTRIBUTION CENTER TURN LANE (597+25 TO 609+25)	PMD-3	11
PAVEMENT MARKING DETAIL FOR CENTER-LINE STRIPPING (STA. 677+00 TO EOP STA. 708+18)	PMD-4	12
PAVEMENT MARKING DETAIL FOR CHANNELIZED INTERSECTIONS	PMD-5	13
PAVEMENT MARKING DETAILS FOR 2-LANE AND 4-LANE DIVIDED HIGHWAYS	PM-1	120
PAVEMENT MARKING LEGEND DETAILS	PM-6	125
GUARDRAIL: "W" BEAM (WOOD POSTS)	GR-1	180
GUARDRAIL: "W" BEAM (STEEL POSTS)	GR-1B	182
GUARDRAIL: BRIDGE END SECTIONS TYPE "E", "F" & "G"	GR-2A	185
GUARDRAIL: TYPICAL INSTALLATION AT BRIDGE APPROACHES FOR 2-LANE, 2-WAY HIGHWAY	GR-4A	195
TYPICAL GUARDRAIL DELINEATION	SN-8C	236
TRAFFIC CONTROL PLAN WITH FLAGGER (ONE-LANE CLOSURE OF TWO-WAY TRAFFIC)	TCP-1	250
SHORT DURATION CLOSING OF TWO-LANE TWO-WAY HIGHWAYS	TCP-8	257
HIGHWAY SIGN AND BARRICADE DETAILS FOR CONSTRUCTION PROJECTS	TCP-10	259
TRAFFIC CONTROL PLAN - MOBILE OPERATIONS - MULTILANE ROADS AND TWO-LANE ROADS	TCP-11	260

PS & E PLANS-DATE: 12-22-2004		
FMS CON.: 104394/301000		
REVISIONS		
DATE	SHEET NO.	BY
1/4/05	5	JMR

MISSISSIPPI DEPARTMENT OF TRANSPORTATION	
DETAILED INDEX	
PROJECT NO.: STP-0044-01(027)	
COUNTY: UNION	
DATE	WORKING NUMBER
DESIGN TEAM	DI-1
CHECKED	SHEET NUMBER
DATE	2

1/4/2005 10:52:04 INDEX.DGN