

GENERAL INDEX

FOR DETAILED INDEX OF PLANS SEE SHEET NO. 2

DESCRIPTION	NUMBER OF SHEETS
TITLE SHEET	1
DETAILED INDEX	1
GENERAL NOTES	
TYPICAL SECTIONS	2
QUANTITIES	1
PLAN AND PROFILES	
SPECIAL DESIGN - ROADWAY ITEMS	8
BRIDGE DRAWINGS	
SPECIAL DESIGN - BRIDGES	
CROSS-SECTIONS	
TOTAL SHEETS	13

STATE OF MISSISSIPPI
MISSISSIPPI DEPARTMENT OF TRANSPORTATION
**PLAN AND PROFILE OF PROPOSED
STATE HIGHWAY
STATE PROJECT NO. MP-1004-70(006)**

SR 4 BETWEEN BENTON COUNTY LINE & SR 15
TIPPAH COUNTY


FMS CON: 302865/301000

04-5-05

SCALES

PLAN	1 IN. = 100 FT.
PROFILE	HOR. 1 IN. = 100 FT.
	VERT. 1 IN. = 10 FT.
LAYOUT	1 IN. = FT.


FED. ROAD REG. NO.	STATE	PROJECT NO.	SHEET NO.
4	MISS.		1

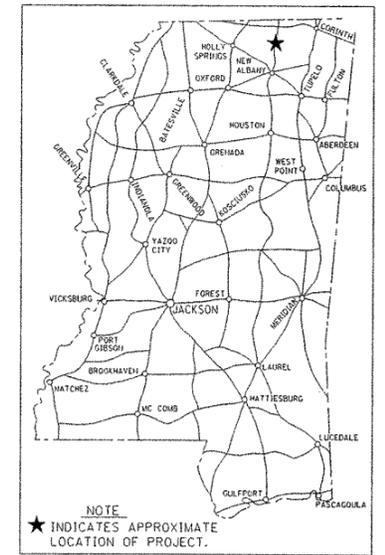

BRIDGE STRUCTURES REQ'D.

NONE

E.O.P. 1006+28

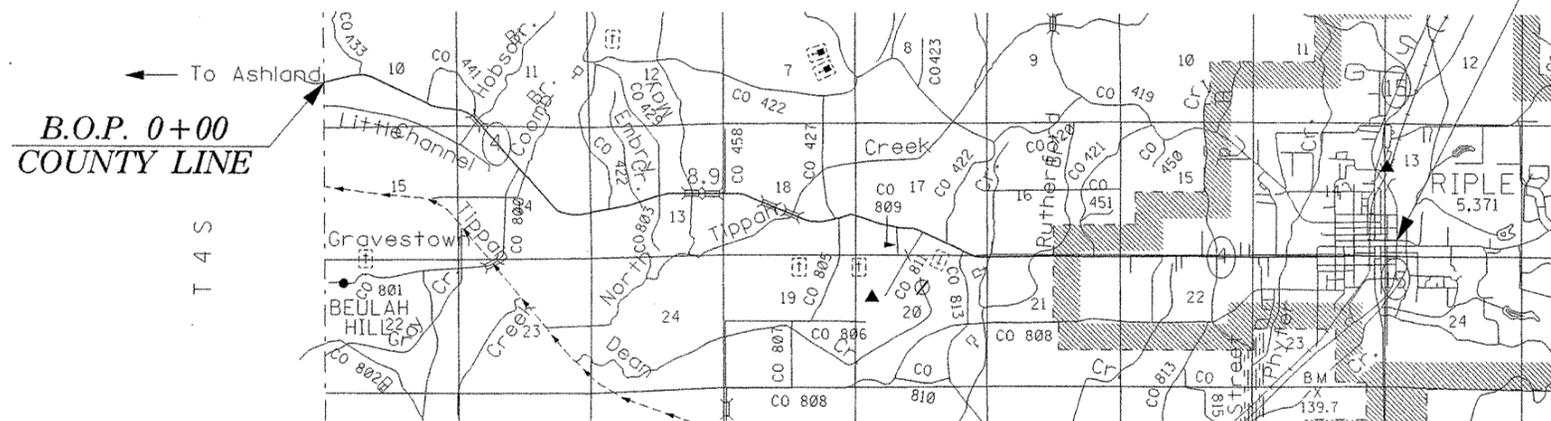

BOX BRIDGES REQ'D.

NONE

DESIGN CONTROL		
MPH = V (SPEED DESIGN)		
ADT () =	:	ADT () =
DHV =	:	D = % T = %
PERMITS ACQUIRED BY MDOT		
WETLANDS AND WATERS PERMITS (NECESSARY FOR ULTIMATE IMPROVEMENTS ONLY):		
NATIONWIDE #14	WATERS	WETLANDS
NATIONWIDE (OTHER)*	N	N
GENERAL*	N	N
INDIVIDUAL (404)*	N	N
* ACQUISITION OF PERMITS FOR TEMPORARY IMPACTS DURING CONSTRUCTION ARE THE RESPONSIBILITY OF THE CONTRACTOR		
STORMWATER PERMIT N		
Y REQUIRED CADD SUBMITTED BY MDOT (DISTRIBUTED AREA = 5 ACRES - INTB 6484)		
S REQUIRED SCNDI TO BE SUBMITTED BY CONTRACTOR (I TO 4.99 ACRES) (INTB 6483)		
N NO STORMWATER PERMIT REQUIRED (< 1 ACRE)		
APPROVED BY: CKP DATE: 4/15/05		

CONVENTIONAL SYMBOLS

COUNTY LINE	---
TOWN CORPORATION LINE	---
SECTION LINE	---
EXISTING ROAD OR TRAVELED WAY	---
PROPOSED ROAD OR TRAVELED WAY	---
RAILROAD	---
SURVEY LINE	---
BRIDGES	---

EQUATIONS

456+73 BK = 1000+00 AH

EXCEPTIONS

NONE

LENGTH DATA

LENGTH OF ROADWAY	46.753	FT.	8.855	MI.
LENGTH OF BRIDGES		FT.		MI.
LENGTH OF PROJECT (NET)	46.753	FT.	8.855	MI.
LENGTH OF EXCEPTIONS		FT.		MI.
LENGTH OF PROJECT (GROSS)	46.753	FT.	8.855	MI.

APPROVED:	<i>Harry Lee James</i> 4/14/05
CHIEF ENGINEER	
EXECUTIVE DIRECTOR	
MISSISSIPPI DEPARTMENT OF TRANSPORTATION	
APPROVED:	
DIVISION ADMINISTRATOR	DATE
FEDERAL HIGHWAY ADMINISTRATION DEPARTMENT OF TRANSPORTATION	

