

GENERAL INDEX

FOR DETAILED INDEX OF PLANS SEE SHEET NO. 2

DESCRIPTION	NUMBER OF SHEETS
TITLE SHEET	1
DETAILED INDEX	1
GENERAL NOTES	1
TYPICAL SECTIONS	1
QUANTITIES	2
PLAN AND PROFILES	2
SPECIAL DESIGN - ROADWAY ITEMS	12
BRIDGE DRAWINGS	
SPECIAL DESIGN - BRIDGES	
CROSS-SECTIONS	
TOTAL SHEETS	17

STATE OF MISSISSIPPI
MISSISSIPPI DEPARTMENT OF TRANSPORTATION

PLAN AND PROFILE OF PROPOSED STATE HIGHWAY FEDERAL AID PROJECT NO. STP-0037-04(048)

08-2-05


MISS. HWY. NO. 16 BETWEEN
YAZOO CITY AND BENTON
YAZOO COUNTY

102191/301000

SCALES

PLAN	1 IN. = 100 FT.
PROFILE	HOR. 1 IN. = 100 FT.
	VERT. 1 IN. = 10 FT.
LAYOUT	1 IN. = FT.

FED. ROAD REG. NO.	STATE	PROJECT NO.	SHEET NO.
4	MISS.	STP-0037-04(048)	1

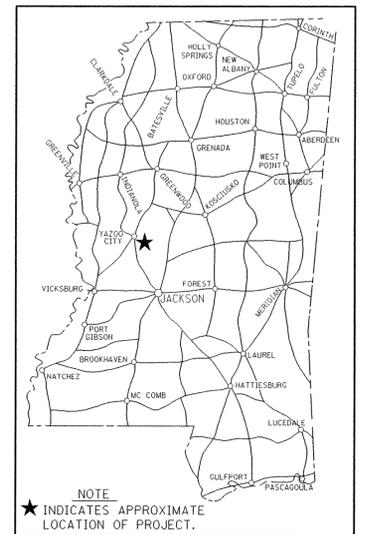

BRIDGE STRUCTURES REQ'D.

R 2 W | R 1 W


R 1 W | R 1 E

BOX BRIDGES REQ'D.

T 12 N

T 11 N

B.O.P. LOG MILE 23.348

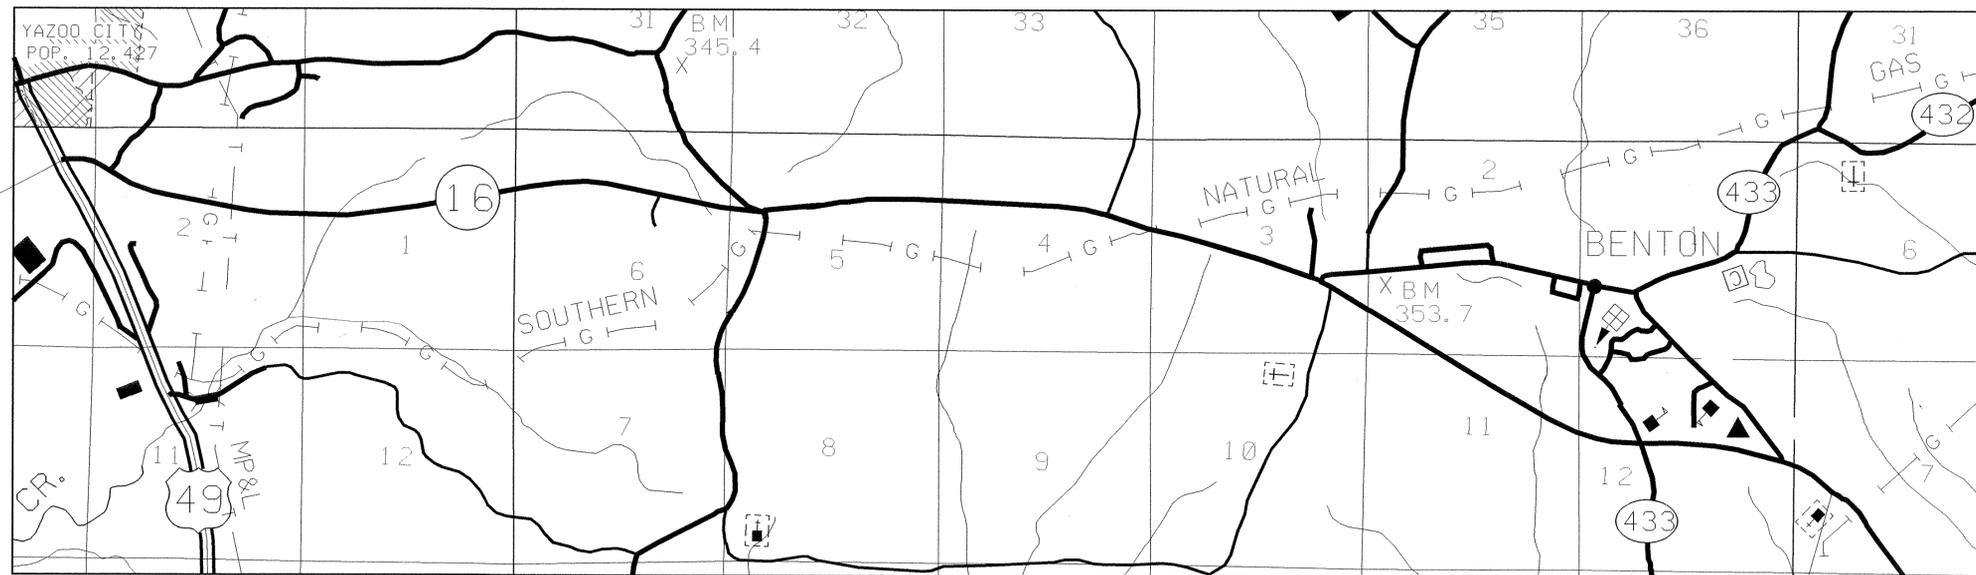

E.O.P. LOG MILE 31.326

CONVENTIONAL SYMBOLS

COUNTY LINE	-----
TOWN CORPORATION LINE	-----
SECTION LINE	-----
EXISTING ROAD OR TRAVELED WAY	-----
PROPOSED ROAD OR TRAVELED WAY	-----
RAILROAD	-----
SURVEY LINE	-----
BRIDGES	-----

LENGTH DATA

LENGTH OF ROADWAY	42123.84 FT.	7.978 MI.
LENGTH OF BRIDGES	0 FT.	0 MI.
LENGTH OF PROJECT (NET)		7.978 MI.
LENGTH OF EXCEPTIONS	0 FT.	0 MI.
LENGTH OF PROJECT (GROSS)		7.978 MI.

EXCEPTIONS

PERMITS ACQUIRED BY MDOT

	WETLANDS AND WATERS PERMITS (NECESSARY FOR ULTIMATE IMPROVEMENTS ONLY):	
	WATERS	WETLANDS
NATIONWIDE #14	N	N
NATIONWIDE (OTHER)*	N	N
GENERAL*	N	N
INDIVIDUAL (404)*	N	N

* ACQUISITION OF PERMITS FOR TEMPORARY IMPACTS DURING CONSTRUCTION ARE THE RESPONSIBILITY OF THE CONTRACTOR

STORMWATER PERMIT	
REQUIRED, CNOI SUBMITTED BY MDOT (DISTRIBUTED AREA = 5 ACRES + INTB 6484)	S
REQUIRED, SCNOI TO BE SUBMITTED BY CONTRACTOR (1 TO 4.99 ACRES) (INTB 6483)	S
NO STORMWATER PERMIT REQUIRED (<1 ACRE)	N
APPROVED BY: CKP	DATE: 8/2/05

APPROVED:	DATE
<i>[Signature]</i>	9/1/05
CHIEF ENGINEER	DATE
<i>[Signature]</i>	08-01-05
EXECUTIVE DIRECTOR	DATE
MISSISSIPPI DEPARTMENT OF TRANSPORTATION	
APPROVED:	DATE
DIVISION ADMINISTRATOR	DATE
FEDERAL HIGHWAY ADMINISTRATION DEPARTMENT OF TRANSPORTATION	

DESCRIPTION OF SHEET

WKG.
NO. SH.
NO.

TITLE SHEET (1)			1
DETAILED INDEX & GENERAL NOTES (1)		DI-1	2
TYPICAL SECTION SHEETS (1)			
TYPICAL SECTION		TS-1	3
QUANTITY SHEETS (2)			
SUMMARY OF QUANTITIES		SQ-1	4
ESTIMATED QUANTITIES FOR TRAFFIC CONTROL		TCPQ-1	5
SPECIAL DESIGN SHEETS (4)			
DETAIL OF CONSTRUCTION SIGNING		DCS-1	6
LOCATION OF R-16 (DOUBLE FINE SIGNS)		MDS-1	7
SIGNING OF TWO-WAY TRAFFIC FOR NO PASSING ZONES		MDS-2	8
RUMBLE STRIPES (GROUND-IN)		RS-1	9
STANDARD DRAWINGS - ROADWAY SHEETS (8)			
PAVEMENT MARKING DETAILS FOR 2 & 4-LANE DIVIDED ROADWAYS	12-01-99	PM-1	120
PAVEMENT MARKING DETAILS FOR 4 & 5-LANE UNDIVED ROADWAYS	12-01-99	PM-2	121
TRAFFIC CONTROL PLAN WITH FLAGGER (ONE-LANE CLOSURE OF PAVEMENT MARKING LEGEND DETAILS TWO WAY TRAFFIC)		PM-6 TCP-1	125 250
HIGHWAY SIGN AND BARRICADE DETAILS FOR CONSTRUCTION PROJECTS		TCP-10	259
TRAFFIC CONTROL PLAN MOBILE OPERATIONS MULTILANE ROADS AND TWO-LANE ROADS	12-01-99	TCP-11	260
TRAFFIC CONTROL PLAN : UNEVEN PAVEMENT DETAILS		TCP-14	263
TEMPORARY STRIPING FOR TRAFFIC CONTROL 2-LANE AND 4-LANE DIVIDED HIGHWAYS	12-01-99	TCP-15	264
TOTAL SHEETS (17)			

GENERAL NOTES

- ① THE LOCATION AND SPACING OF SIGNS, SHOWN ON THE TRAFFIC CONTROL PLANS, ARE APPROXIMATE AND MAY BE ADJUSTED AS NECESSARY TO FIT FIELD CONDITIONS.
- ② ALL TRAFFIC CONTROL DEVICES ON THIS PROJECT SHALL COMPLY WITH PART VI OF THE MUTCD (LATEST EDITION).
- ③ FLUORESCENT ORANGE SHEETING SHALL BE USED ON ALL CONSTRUCTION AND TRAFFIC CONTROL SIGNS EXCEPT FOR THOSE DESIGNATED ON THE PLANS TO BE BLACK LEGEND AND BORDER ON WHITE BACKGROUND.
- ④ VOIDS CREATED BY THE REMOVAL OF POSTS, CONCRETE ANCHORS, FOOTINGS, ETC. SHALL BE BACKFILLED AND TAMPED IN ACCORDANCE WITH SECTION 203 OF THE MISSISSIPPI STANDARD SPECIFICATIONS FOR ROAD AND BRIDGE CONSTRUCTION.
- ⑤ IT SHALL BE THE RESPONSIBILITY OF THE CONTRACTOR TO PROTECT AGAINST EXISTING STRUCTURES SUCH AS PIPES, INLETS, APRONS, BRIDGES, ETC. THE CONTRACTOR SHALL REPLACE OR REPAIR AT NO COST TO THE STATE ANY STRUCTURES DAMAGED DURING THE LIFE OF THE CONTRACT.
- ⑥ INCIDENTAL WORK SUCH AS MOWING, REMOVING VEGITATION, SHAPING AND COMPACTING SHOULDERS (INCLUDING THE BASE FOR PAVED APRONS) AND OTHER INCIDENTAL WORK NECESSARY TO COMPLETE THE WORK WILL NOT BE MEASURED FOR SEPARATE PAYMENT. THE COST OF THIS WORK WILL BE ABSORBED IN OTHER BID ITEMS
- ⑦ GRANULAR MATERIAL REMOVED FROM TRENCH WIDENING SHALL BE USED ON THE SHOULDERS TO RAISE SHOULDER GRADE TO PROPOSED NEW ELEVATION

8/1/2005 11:55 AM E:\BEV.DOR MISSISSIPPI DEPARTMENT OF TRANSPORTATION PLAN DIVISION ROADWAY PLAN

FINAL PLANS-DATE 8/1/05		
FMS CON. # 102191/301000		
REVISIONS		
DATE	SHEET NO.	BY

DISTRICT 3

MISSISSIPPI DEPARTMENT OF TRANSPORTATION	
DETAILED INDEX	
PROJECT NO. STP-0037-04(048) COUNTY : YAZOO	
DATE	WORKING NUMBER
DESIGN TEAM	DI-1
CHECKED	SHEET NUMBER
DATE	2

9x