

GENERAL INDEX

FOR DETAILED INDEX OF PLANS SEE SHEET NO. 2

DESCRIPTION	NUMBER OF SHEETS
TITLE SHEET	1
DETAILED INDEX	
GENERAL NOTES	
TYPICAL SECTIONS	
QUANTITIES	
PLAN AND PROFILES	
SPECIAL DESIGN - ROADWAY ITEMS	
BRIDGE DRAWINGS	
SPECIAL DESIGN - BRIDGES	
CROSS-SECTIONS	

TOTAL SHEETS

STATE OF MISSISSIPPI  
MISSISSIPPI DEPARTMENT OF TRANSPORTATION

PLAN AND PROFILE OF PROPOSED  
STATE HIGHWAY  
FEDERAL AID PROJECT NO. STP-0042-01(009)

S.R. 397 FROM 4.97 MILES NORTH OF THE KEMPER & WINSTON COUNTY LINE TO 9.36 MILES NORTH

FMS CON: 104660301000

*003-13-06*

BRIDGE STRUCTURES REQ'D.



NONE

BOX BRIDGES REQ'D.


NONE

SCALES

PLAN	1 IN. = 100 FT.
PROFILE	HOR. 1 IN. = 100 FT.
	VERT. 1 IN. = 10 FT.
LAYOUT	1 IN. = FT.

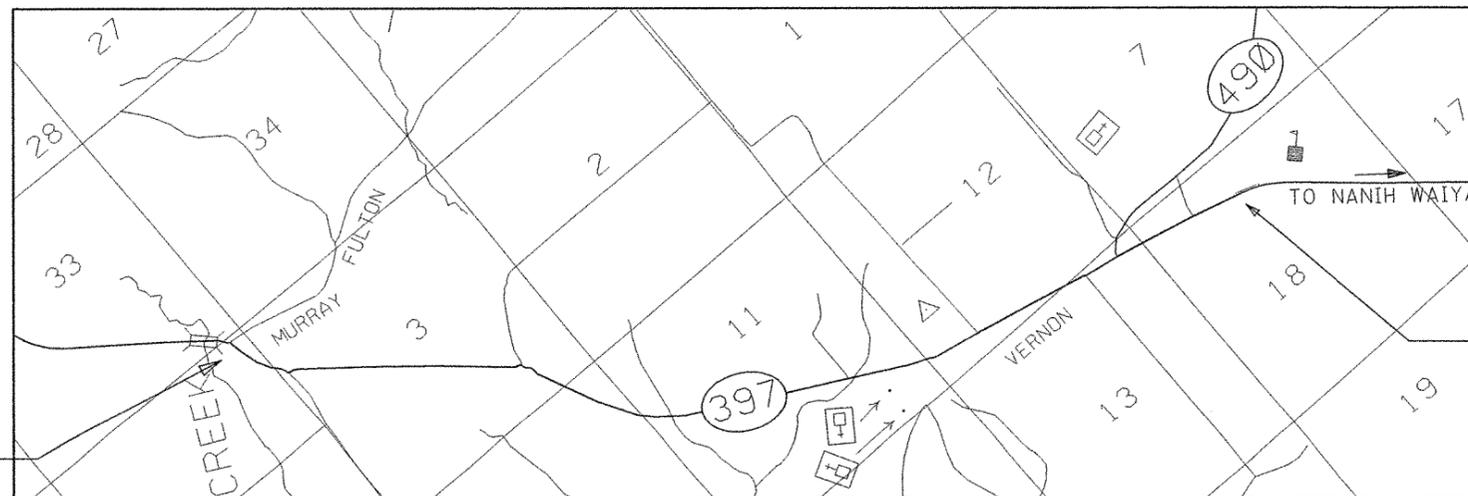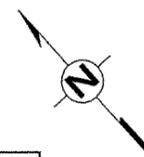

FED. ROAD REG. NO.	STATE	PROJECT NO.	SHEET NO.
	MISS.		1

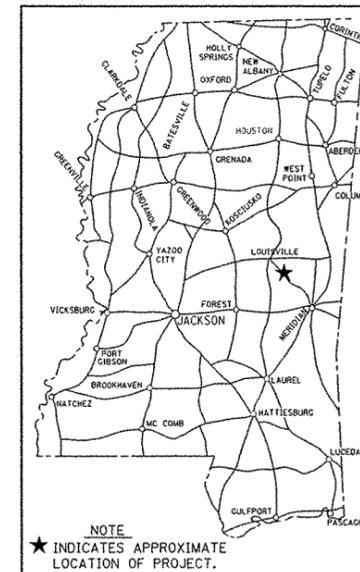

DESIGN CONTROL

MPH = V (SPEED DESIGN)

ADT ( ) = : ADT ( ) =

DHV = : D = % T = %

PERMITS ACQUIRED BY MDOT

WETLANDS AND WATERS PERMITS (NECESSARY FOR ULTIMATE IMPROVEMENTS ONLY):

	WATERS	WETLANDS
NATIONWIDE #14	<input checked="" type="checkbox"/>	<input checked="" type="checkbox"/>
NATIONWIDE (OTHER)*	<input checked="" type="checkbox"/>	<input checked="" type="checkbox"/>
GENERAL*	<input checked="" type="checkbox"/>	<input checked="" type="checkbox"/>
INDIVIDUAL (404)*	<input checked="" type="checkbox"/>	<input checked="" type="checkbox"/>

\* ACQUISITION OF PERMITS FOR TEMPORARY IMPACTS DURING CONSTRUCTION ARE THE RESPONSIBILITY OF THE CONTRACTOR

STORMWATER PERMIT

Y REQUIRED CNOI SUBMITTED BY MDOT (DISTRIBUTED AREA = 5 ACRES + (NTB 6484))

S REQUIRED SCNOI TO BE SUBMITTED BY CONTRACTOR (I TO 4.99 ACRES/NTB 6483)

N NO STORMWATER PERMIT REQUIRED (<1 ACRE)

APPROVED BY: *CKP* DATE: *3/13/06*

B.O.P STA. 273+00

E.O.P STA. 505+00

CONVENTIONAL SYMBOLS

COUNTY LINE	-----
TOWN CORPORATION LINE	-----
SECTION LINE	-----
EXISTING ROAD OR TRAVELED WAY	-----
PROPOSED ROAD OR TRAVELED WAY	-----
RAILROAD	-----
SURVEY LINE	-----
BRIDGES	-----

EQUATIONS

NONE

EXCEPTIONS

NONE

LENGTH DATA

	WINSTON CO.		
LENGTH OF ROADWAY	23,200.00 FT.	4.394	MI.
LENGTH OF BRIDGES	0.00 FT.	0.000	MI.
LENGTH OF PROJECT (NET)	23,200.00 FT.	4.394	MI.
LENGTH OF EXCEPTIONS	0.00 FT.	0.000	MI.
LENGTH OF PROJECT (GROSS)	23,200.00 FT.	4.394	MI.

APPROVED BY: <i>[Signature]</i> DATE: <i>3/13/06</i>
CHIEF ENGINEER
EXECUTIVE DIRECTOR
DATE
MISSISSIPPI DEPARTMENT OF TRANSPORTATION
APPROVED:
DIVISION ADMINISTRATOR DATE
FEDERAL HIGHWAY ADMINISTRATION DEPARTMENT OF TRANSPORTATION

3/13/2006 8:37 AM OVERLAY HWY 397 SOUTH HALF WINSTON COUNTY MISSISSIPPI DEPARTMENT OF TRANSPORTATION

