

GENERAL INDEX

FOR DETAILED INDEX OF PLANS SEE SHEET NO. 2

DESCRIPTION	NUMBER OF SHEETS
TITLE SHEET	1
DETAILED INDEX	1
GENERAL NOTES	1
TYPICAL SECTIONS	1
QUANTITIES	6
PLAN AND PROFILES	4
SPECIAL DESIGN - ROADWAY ITEMS	49
BRIDGE DRAWINGS	-
SPECIAL DESIGN - BRIDGES	-
CROSS-SECTIONS	-
TOTAL SHEETS	63

STATE OF MISSISSIPPI

MISSISSIPPI DEPARTMENT OF TRANSPORTATION

**PLAN AND PROFILE OF PROPOSED
FEDERAL-AID PROJECT NO. IM-0020-01(178)**

**MILLING AND OVERLAYING INTERSTATE 20
FROM I-20 GREENFIELD ROAD TO BRANDON EXIT 56
IN RANKIN COUNTY**

104515/301000




**BOP 540+00 RT LANE
540+00 LT LANE**


SCALES

LAYOUT 1 IN. = 1600 FT.

**EOP 653+62.36 RT LANE
653+10.76 LT LANE**

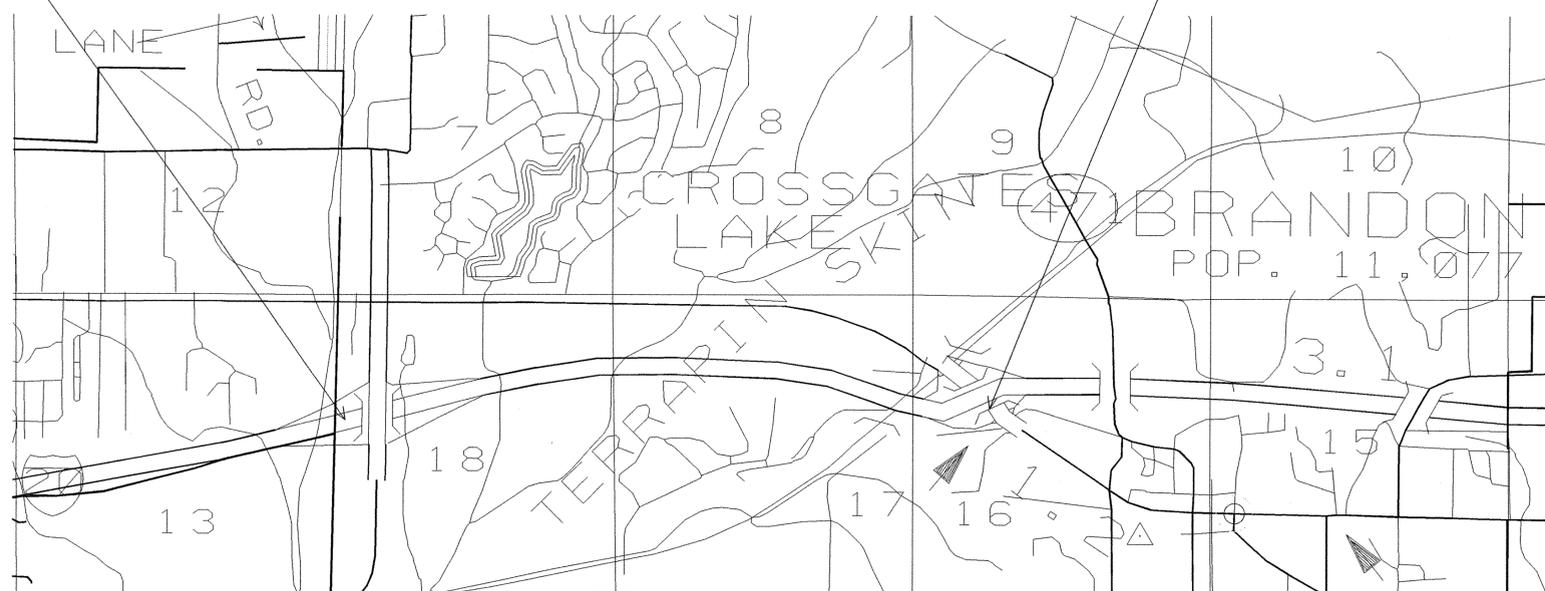

02-13-06

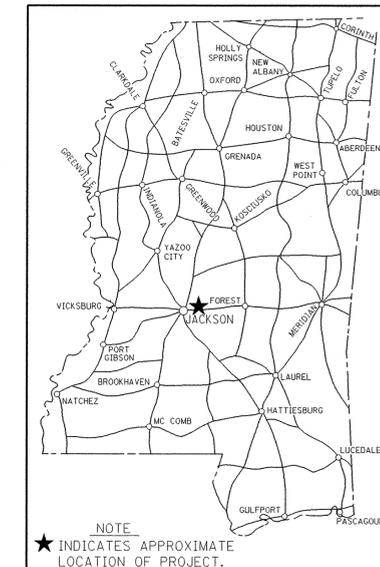

DESIGN CONTROL

70 MPH = V (SPEED DESIGN)

ADT (2008) = 44,000 ; ADT (2028) = 65,000

DHV = 5.900 ; D = 55 % T = 24 %

PERMITS ACQUIRED BY MDOT

WETLANDS AND WATERS PERMITS (NECESSARY FOR ULTIMATE IMPROVEMENTS ONLY):

	WATERS	WETLANDS
NATIONWIDE #14	<input checked="" type="checkbox"/>	<input checked="" type="checkbox"/>
NATIONWIDE (OTHER)*	<input checked="" type="checkbox"/>	<input checked="" type="checkbox"/>
GENERAL*	<input checked="" type="checkbox"/>	<input checked="" type="checkbox"/>
INDIVIDUAL (404)*	<input checked="" type="checkbox"/>	<input checked="" type="checkbox"/>

* ACQUISITION OF PERMITS FOR TEMPORARY IMPACTS DURING CONSTRUCTION ARE THE RESPONSIBILITY OF THE CONTRACTOR

STORMWATER PERMIT

Y REQUIRED, CNOI SUBMITTED BY MDOT (DISTRIBUTED AREA = 5 ACRES + (NTB 6484))

S REQUIRED, SCNOI TO BE SUBMITTED BY CONTRACTOR (1 TO 4.99 ACRES) (NTB 6483)

N NO STORMWATER PERMIT REQUIRED (<1 ACRE)

APPROVED BY: DBS DATE: 2/13/06

CONVENTIONAL SYMBOLS

- COUNTY LINE -----
- TOWN CORPORATION LINE -----
- SECTION LINE -----
- EXISTING ROAD OR TRAVELED WAY -----
- PROPOSED ROAD OR TRAVELED WAY -----
- RAILROAD -----
- SURVEY LINE -----
- BRIDGES -----

**EXCEPTIONS
NONE**

LENGTH DATA

LENGTH OF ROADWAY	FT.	2,261	MI.
LENGTH OF BRIDGES	FT.	0,000	MI.
LENGTH OF PROJECT (NET)		2,261	MI.
LENGTH OF EXCEPTIONS	FT.	0,000	MI.
LENGTH OF PROJECT (GROSS)		2,261	MI.

APPROVED:	<i>Hany Lee James</i>	2-13-06
CHIEF ENGINEER		DATE
APPROVED:	<i>Samuel P. ...</i>	2-13-06
EXECUTIVE DIRECTOR		DATE
MISSISSIPPI DEPARTMENT OF TRANSPORTATION		
APPROVED:		
DIVISION ADMINISTRATOR		DATE
FEDERAL HIGHWAY ADMINISTRATION DEPARTMENT OF TRANSPORTATION		

TITLE ROADWAY DESIGN DIVISION CAD/CADD SECTION MISSISSIPPI DEPARTMENT OF TRANSPORTATION

TABLE OF CONTENTS ENGLISH VERSION

WORKING NUMBER	TITLE	SHEET NUMBER	WORKING NUMBER	TITLE	SHEET NUMBER	WORKING NUMBER	TITLE	SHEET NUMBER
	TITLE SHEET	1		STANDARD DRAWINGS PAVEMENT			SIGNING	
	DETAILED INDEX & GENERAL NOTES							
DI-1	DETAILED INDEX	2	CRP-1	CONTINUOUS REINFORCED CONCRETE PAVEMENT 24' WIDE	101	SN-8	TYPICAL INSTALLATION AND DETAILS OF DELINEATORS AND DISTANCE REFERENCE SIGNS	233
GN-1	GENERAL NOTES	3				SN-8A	TYPICAL INSTALLATION OF DELINEATORS	234
						SN-8C	TYPICAL GUARD RAIL DELINEATION	236
	TYPICAL SECTION SHEETS			PAVEMENT MARKING			TRAFFIC CONTROL PLANS	
TS-1	TYPICAL SECTION : PAVEMENT OVERLAY	4				TCP-4	TRAFFIC CONTROL PLAN FOR POSTED SPEED LIMIT OF 65 OR 70 MPH (INTERSTATES AND OTHER 4-LANE DIVIDED HIGHWAYS) (MEDIAN LANE OR OUTSIDE LANE CLOSURE) (EXTENDED PERIOD)	253
	QUANTITY SHEETS		PM-1	PAVEMENT MARKING DETAILS FOR 2 & 4-LANE DIVIDED ROADWAYS (PARALLEL & TAPER)	(12-01-99) 120	TCP-5	TRAFFIC CONTROL PLAN FOR POSTED SPEED LIMIT OF 65 OR 70 MPH (INTERSTATES AND OTHER 4-LANE DIVIDED HIGHWAYS) (MEDIAN LANE OR OUTSIDE LANE CLOSURE)	254
SQ-1	SUMMARY OF QUANTITIES	5	PM-3	PAVEMENT MARKING DETAILS FOR INTERCHANGE ENTRANCE RAMPS (PARALLEL & TAPER)	(12-01-99) 122	TCP-9	SHORT DURATION CLOSING OF DIVIDED HIGHWAYS	258
SQ-2	SUMMARY OF QUANTITIES	6	PM-4	PAVEMENT MARKING DETAILS FOR INTERCHANGE EXIT RAMPS (PARALLEL & TAPER)	(12-01-99) 123	TCP-10	HIGHWAY SIGN AND BARRICADE DETAILS FOR CONSTRUCTION PROJECTS	259
SQ-3	SUMMARY OF QUANTITIES	7		EROSION CONTROL		TCP-11	TRAFFIC CONTROL PLAN MOBILE OPERATIONS MULTILANE ROADS AND TWO-LANE RDODAS	(12-01-99) 260
EQ-1	ESTIMATED QUANTITIES FOR GUARDRAIL, GUARDPOSTS, AND FENCE	8	EC-1	EROSION CONTROL	140	TCP-12	DETAILS OF OUTSIDE LANE CLOSURE AT EXIT AND ENTRANCE RAMPS	261
EQ-2	ESTIMATED QUANTITIES FOR CONCRETE PAVEMENT REPAIR	9	TEC-1	TYPICAL TEMPORARY EROSION CONTROL MEASURES (SILT FENCE, HAY BALES, & BRUSH BARRIER)	142	TCP-13	TRAFFIC CONTROL PLAN FOR TEMPORARY CONSTRUCTION CROSSOVER (WORK DAY ONLY)	262
EQ-3	ESTIMATED QUANTITIES FOR PIPE REPAIRS & PAVED DITCH REPAIR	10	DT-1	DETAILS OF DITCH TREATMENT	145	TCP-14	TRAFFIC CONTROL PLAN: UNEVEN PAVEMENT DETAILS	263
	PLAN & PROFILE SHEETS			FENCING		TCP-15	TEMPORARY STRIPING FOR TRAFFIC CONTROL 2-LANE AND 4-LANE DIVIDED HIGHWAYS	(12-01-99) 264
WK-1	MAINLINE - STATION 540+00 (BOP) TO 570+00	11	CL-1	FENCE: CHAIN LINK- CLASS 1	(03-01-02) 162		MISCELLANEOUS ROADWAY DETAILS	
WK-2	MAINLINE - STATION 570+00 TO 600+00	12	FI-2	FENCE: TYPICAL INSTALLATION AT DRAINAGE STRUCTURES	165	IR-1	INTERCHANGE DESIGN FOR HIGH-SPEED TAPERED EXIT RAMP	283
WK-3	MAINLINE - STATION 600+00 TO 630+00	13	FI-3	FENCE: INSTALLATION AT DITCH XINGS	166	IR-1A	INTERCHANGE DESIGN FOR HIGH-SPEED PARALLEL EXIT RAMP	(12-01-99) 284
WK-4	MAINLINE - STATION 630+00 TO 660+00	14	CLG-1	FENCE: CHAIN LINK GATE	168	IR-2A	INTERCHANGE DESIGN FOR HIGH-SPEED PARALLEL ENTRANCE RAMP	286
	SPECIAL DESIGN SHEETS			PROTECTIVE BARRIERS		PF-1	DETAILS OF PAVED FLUMES	291
LCD-1	LANE CLOSURE DETAILS FOR FULL DEPTH CONCRETE PAVEMENT REPAIR	15	GR-1	GUARD RAIL: 'W' BEAM (WOOD POSTS)	180		DRAINAGE	
LRS-1	LOCATION OF R16-3 SIGNS	16	GR-1B	GUARD RAIL: 'W' BEAM (STEEL POSTS)	182	PC-1	PIPE COLLAR-CONCRETE	301
MPD-1	MISCELLANEOUS MILLING & PAVING DETAILS	17	GR-2	GUARD RAIL: BRIDGE END SECTION-TYPE A & C	184	MI-4A	MEDIAN INLET (FLUSH WITH DITCH PLUG)	313
TCP-SC	TRAFFIC CONTROL DETAILS: DRUM PLACEMENT AND SHOULDER CLOSURE	18	GR-3	GUARD RAIL: TYPE 1 CABLE ANCHORAGE (FOUNDATION TUBE)	192	PA-1	PAVED INLET APRON AND MEDIAN DITCH PLUG	318
CSS-1	TRAFFIC CONTROL PLAN - CONSTRUCTION SIGN SCHEDULE	19	GR-3A	GUARD RAIL: TYPE 1 CABLE ANCHORAGE (CONCRETE FOOTING)	193	B-9	DROP INLET AND GRATE DETAILS FOR PIPE AND BOX CULVERT	325
PR-1A	TYPICAL CRC PAVEMENT REPAIR (OPTIONAL WELDING METHOD) (11-13-91)	20	GR-4	GUARD RAIL: TYPICAL INSTALLATION AT BRIDGE APPROACHES FOR DIVIDED HIGHWAYS	(12-01-99) 194			
PR-1B	TYPICAL CRC PAVEMENT REPAIR	21	GR-4C	GUARD RAIL: TYPICAL INSTALLATION FOR ROADSIDE HAZARDS ON DIVIDED HIGHWAYS	(12-01-99) 197			
VS-1	VEGETATION SCHEDULE	22					SHEET TOTAL	63
B-4	END BENT DETAILS	23						
DP-1	DITCH PLUG	24						
GP-1A	GUARD POST DETAILS	25						

ROADWAY DESIGN DIVISION MISSISSIPPI DEPARTMENT OF TRANSPORTATION

DETAILED INDEX.DGN

5/26/2006

District 5
FMS# 104515/301000
PS & E PLANS-DATED 02/28/2006

REVISIONS		
DATE	SHEET NO.	BY
02-23-06	5	YDZ
03-07-06	5,6,7	YDZ
04-12-06	5,17	YDZ
05-26-06	4,5,17	DAM/YDZ

118

MISSISSIPPI DEPARTMENT OF TRANSPORTATION

DETAILED INDEX

PROJECT NO. IM-0020-01(178) 104515/301000
COUNTY: RANKIN

DATE	REVISION

FILENAME: _____ DESIGN TEAM _____ CHECKED _____ DATE _____	WORKING NUMBER DI-1 SHEET NUMBER 2
---------------------------------------------------------------	-----------------------------------------------------------