

**GENERAL INDEX**

FOR DETAILED INDEX OF PLANS SEE SHEET NO. 2

DESCRIPTION	NUMBER OF SHEETS
TITLE SHEET	
DETAILED INDEX	
GENERAL NOTES	
TYPICAL SECTIONS	
QUANTITIES	
PLAN AND PROFILES	
SPECIAL DESIGN - ROADWAY ITEMS	
BRIDGE DRAWINGS	
SPECIAL DESIGN - BRIDGES	
CROSS-SECTIONS	

TOTAL SHEETS \_\_\_\_\_

**STATE OF MISSISSIPPI**

**MISSISSIPPI DEPARTMENT OF TRANSPORTATION**

**PLAN AND PROFILE OF PROPOSED STATE HIGHWAY  
MPDS-0000-01(001) FMS 104541/301000**

**MS 145  
GUARDRAIL INSTALLATION  
LEE COUNTY**

**SCALES**


PLAN	1 IN. = 100 FT.
PROFILE	HOR. 1 IN. = 100 FT.
	VERT. 1 IN. = 10 FT.
LAYOUT	1 IN. = _____ FT.

**BR. NO. 11.5A SB**



**BR. NO. 11.5B NB**

FED. ROAD REG. NO.	STATE	PROJECT NO.	SHEET NO.
	MISS.	MDPS-0000-01(001)	1

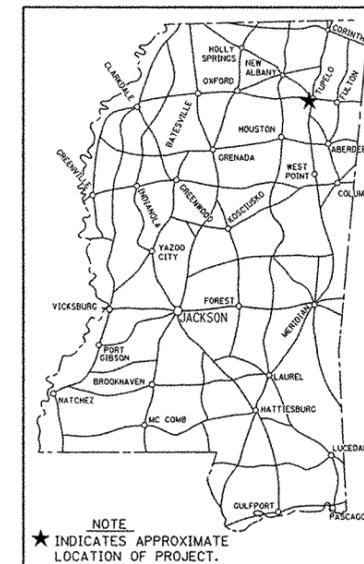

**DESIGN CONTROL**

MPH = V (SPEED DESIGN)

ADT ( ) = \_\_\_\_\_; ADT ( ) = \_\_\_\_\_

DHV = \_\_\_\_\_; D = \_\_\_\_\_%; T = \_\_\_\_\_%

**PERMITS ACQUIRED BY MDOT**

WETLANDS AND WATERS PERMITS (NECESSARY FOR ULTIMATE IMPROVEMENTS ONLY):

	WATERS	WETLANDS
NATIONWIDE #14	<input type="checkbox"/>	<input type="checkbox"/>
NATIONWIDE (OTHER)*	<input type="checkbox"/>	<input type="checkbox"/>
GENERAL*	<input type="checkbox"/>	<input type="checkbox"/>
INDIVIDUAL (404)*	<input type="checkbox"/>	<input type="checkbox"/>

\* ACQUISITION OF PERMITS FOR TEMPORARY IMPACTS DURING CONSTRUCTION ARE THE RESPONSIBILITY OF THE CONTRACTOR

**STORMWATER PERMIT**

Y REQUIRED (NOI SUBMITTED BY MDOT) (DISTRIBUTED AREA = 5 ACRES + INTB 6484)

S REQUIRED (NOI TO BE SUBMITTED BY CONTRACTOR (1 TO 4.99 ACRES)(INTB 6483)

N NO STORMWATER PERMIT REQUIRED (<1 ACRE)

APPROVED BY: \_\_\_\_\_ DATE: \_\_\_\_\_

**FOR INFORMATION ONLY**

REVISIONS	DATE	BY	APPROVED:
			CHIEF ENGINEER _____ DATE _____
			EXECUTIVE DIRECTOR _____ DATE _____
			MISSISSIPPI DEPARTMENT OF TRANSPORTATION
			APPROVED:
			DIVISION ADMINISTRATOR _____ DATE _____
			FEDERAL HIGHWAY ADMINISTRATION DEPARTMENT OF TRANSPORTATION

**GENERAL INDEX**

FOR DETAILED INDEX OF PLANS SEE SHEET NO. 2

DESCRIPTION	NUMBER OF SHEETS
TITLE SHEET	
DETAILED INDEX	
GENERAL NOTES	
TYPICAL SECTIONS	
QUANTITIES	
PLAN AND PROFILES	
SPECIAL DESIGN - ROADWAY ITEMS	
BRIDGE DRAWINGS	
SPECIAL DESIGN - BRIDGES	
CROSS-SECTIONS	

TOTAL SHEETS \_\_\_\_\_

**STATE OF MISSISSIPPI**  
**MISSISSIPPI DEPARTMENT OF TRANSPORTATION**



**PLAN AND PROFILE OF PROPOSED STATE HIGHWAY**  
**MDPS-0000-01(001) FMS 104541/301000**

**MS 178**  
**GUARDRAIL INSTALLATION**  
**ITAWAMBA COUNTY**

**SCALES**

PLAN	1 IN. = 100 FT.
PROFILE	HOR. 1 IN. = 100 FT.
	VERT. 1 IN. = 10 FT.
LAYOUT	1 IN. = _____ FT.

FED. ROAD REG. NO.	STATE	PROJECT NO.	SHEET NO.
	MISS.	MDPS-0000-01(001)	2

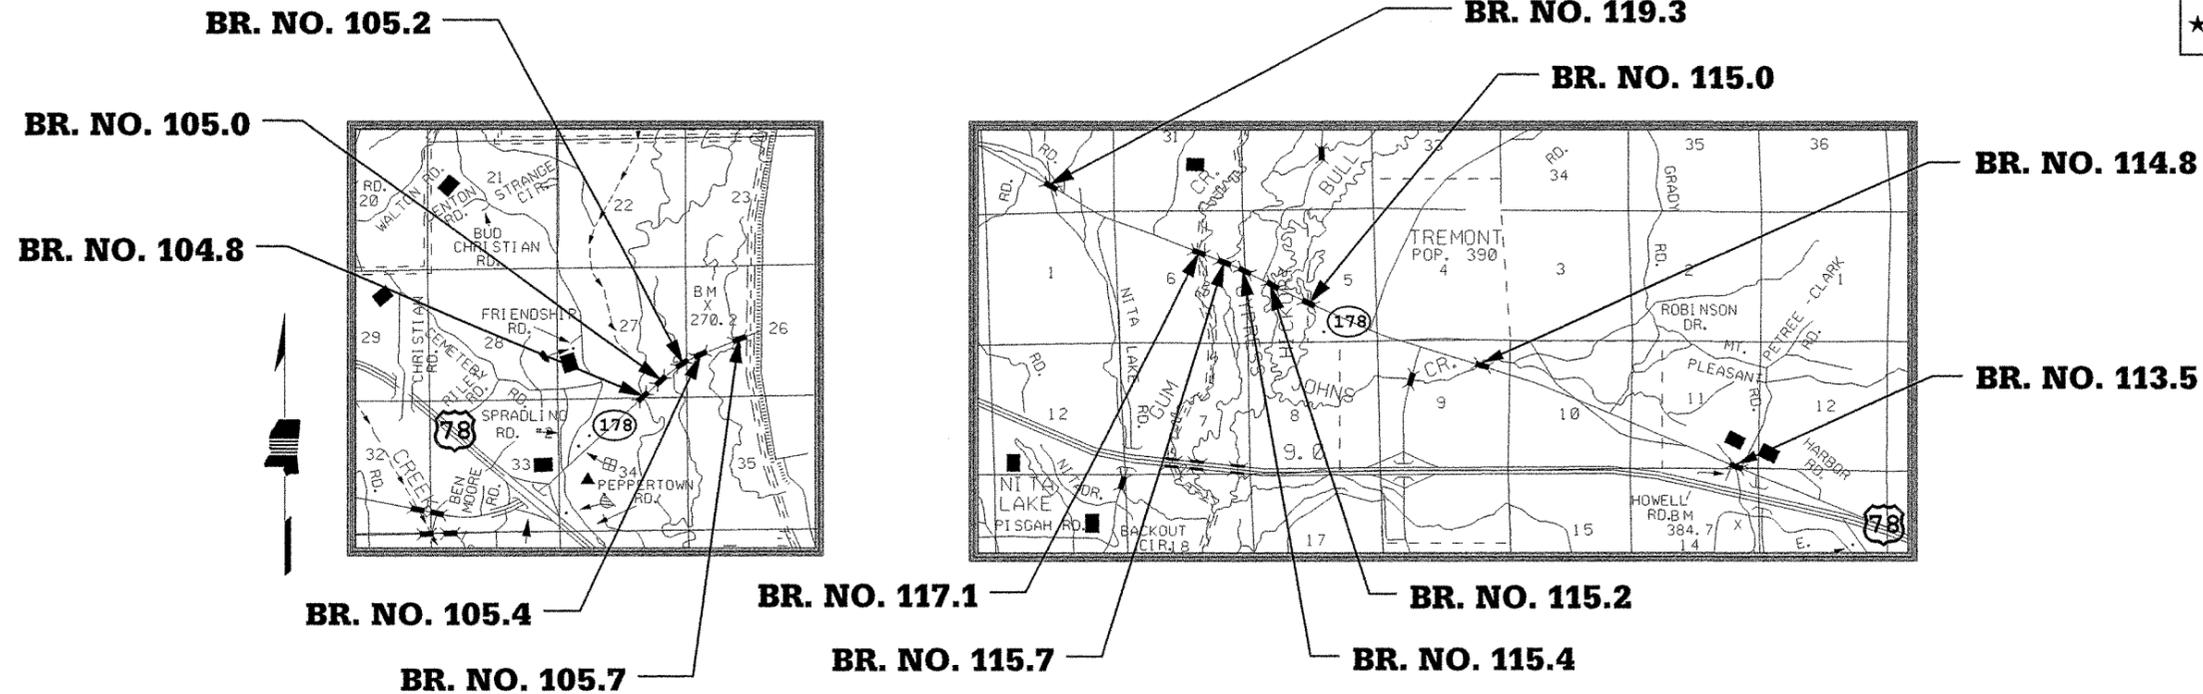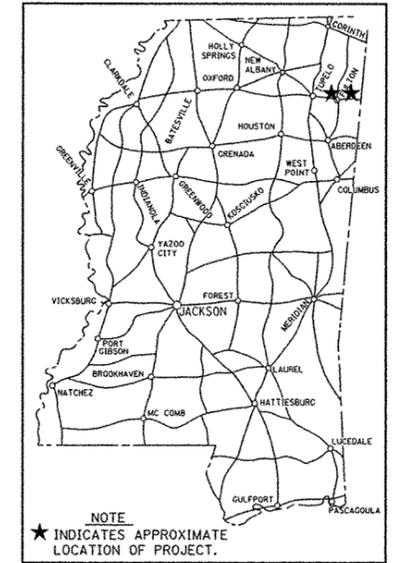

**FOR INFORMATION ONLY**

REVISIONS	APPROVED:
	CHIEF ENGINEER _____ DATE _____
	EXECUTIVE DIRECTOR _____ DATE _____
	MISSISSIPPI DEPARTMENT OF TRANSPORTATION
APPROVED:	
DIVISION ADMINISTRATOR _____ DATE _____	
FEDERAL HIGHWAY ADMINISTRATION DEPARTMENT OF TRANSPORTATION	