

GENERAL INDEX

FOR DETAILED INDEX OF PLANS SEE SHEET NO. 2

DESCRIPTION	NUMBER OF SHEETS
TITLE SHEET	1
DETAILED INDEX	1
GENERAL NOTES	1
TYPICAL SECTIONS	-
QUANTITIES	3
PLAN AND PROFILES	13
STANDARD DRAWINGS	11
BRIDGE DRAWINGS	-
SPECIAL DESIGN - BRIDGES	-
CROSS-SECTIONS	-
TOTAL SHEETS	30


STATE OF MISSISSIPPI
MISSISSIPPI DEPARTMENT OF TRANSPORTATION
PLAN AND PROFILE OF PROPOSED
STATE PROJECT NO. STP-0000-05(001)MP
104756/301000

PLACEMENT OR REMOVAL AND REPLACEMENT
OF RAISED PAVEMENT MARKERS
DISTRICT WIDE




07-20-06

SCALES
LAYOUT 1 IN. = VAR. FT.

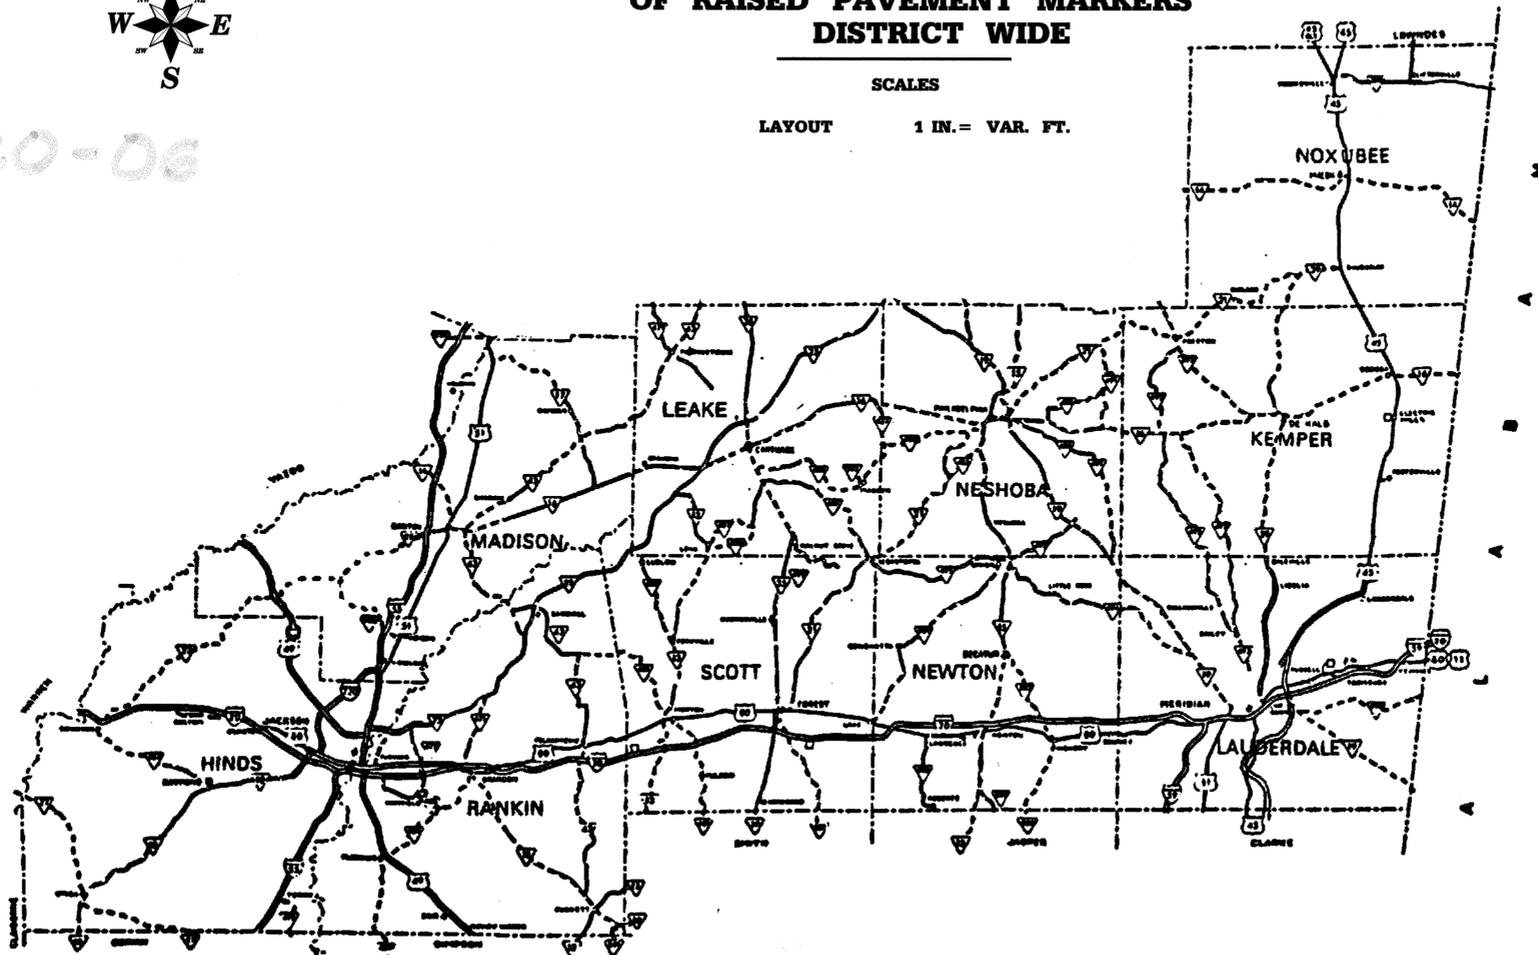

FED. ROAD REG. NO.	STATE	PROJECT NO.	SHEET NO.
	MISS.	104756 / 301000	1

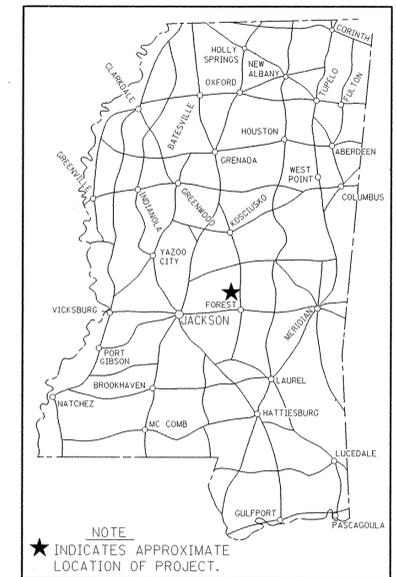

DESIGN CONTROL

MPH = V (SPEED DESIGN)

ADT () = : ADT () =

DHV = : D = % T = %

PERMITS ACQUIRED BY MDOT

WETLANDS AND WATERS PERMITS (NECESSARY FOR ULTIMATE IMPROVEMENTS ONLY):

	WATERS	WETLANDS
NATIONWIDE #14	N	N
NATIONWIDE (OTHER)*	N	N
GENERAL*	N	N
INDIVIDUAL (404)*	N	N

* ACQUISITION OF PERMITS FOR TEMPORARY IMPACTS DURING CONSTRUCTION ARE THE RESPONSIBILITY OF THE CONTRACTOR

STORMWATER PERMIT

Y REQUIRED CNOI SUBMITTED BY MDOT (DISTRIBUTED AREA=5 ACRES + INTB 8484)

S REQUIRED SCNOI TO BE SUBMITTED BY CONTRACTOR (1 TO 4.99 ACRES/INTB 8483)

N NO STORMWATER PERMIT REQUIRED (<1 ACRE)

APPROVED BY: *DGS* DATE: *7/20/06*

CONVENTIONAL SYMBOLS

- COUNTY LINE -----
- TOWN CORPORATION LINE -----
- SECTION LINE -----
- EXISTING ROAD OR TRAVELED WAY - - - - -
- PROPOSED ROAD OR TRAVELED WAY _____
- RAILROAD -----
- SURVEY LINE -----
- BRIDGES -----

EQUATIONS

NONE

EXCEPTIONS

NONE

REVISIONS	DATE	BY	APPROVED:	DATE
			<i>Kenny Lee James</i> CHIEF ENGINEER	7-20-06
			<i>Samuel R. Brown</i> EXECUTIVE DIRECTOR	7-20-06
			MISSISSIPPI DEPARTMENT OF TRANSPORTATION	
			APPROVED:	
			DIVISION ADMINISTRATOR	DATE
			FEDERAL HIGHWAY ADMINISTRATION	
			DEPARTMENT OF TRANSPORTATION	

