

1st O. REV. GENERAL INDEX

FOR DETAILED INDEX OF PLANS SEE SHEET NO. 2


DESCRIPTION	NUMBER OF SHEETS
TITLE SHEET	1
DETAILED INDEX	1
GENERAL NOTES	1
TYPICAL SECTIONS	1
QUANTITIES	2
PLAN AND PROFILES	0
SPECIAL DESIGN - ROADWAY ITEMS	13
BRIDGE DRAWINGS	0
SPECIAL DESIGN - BRIDGES	0
CROSS-SECTIONS	0
TOTAL SHEETS	18

STATE OF MISSISSIPPI
MISSISSIPPI DEPARTMENT OF TRANSPORTATION
PLAN AND PROFILE OF PROPOSED
STATE HIGHWAY
FEDERAL AID PROJECT NO. STP-2841-00(010)

MS 245 FM 0.3 MI NORTH OF
 US 45A TO MS 41
CHICKASAW COUNTY

F.M.S. # : 104858/301000

SCALES
PLAN 1 IN. = 100 FT.
PROFILE { HOR. 1 IN. = 100 FT.
{ VERT. 1 IN. = 10 FT.
LAYOUT 1 IN. = FT.

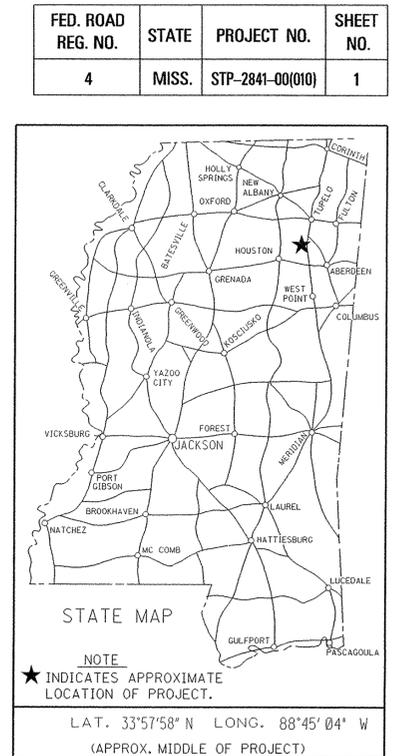


BRIDGE STRUCTURES REQ'D.

NONE

BOX BRIDGES REQ'D.

NONE

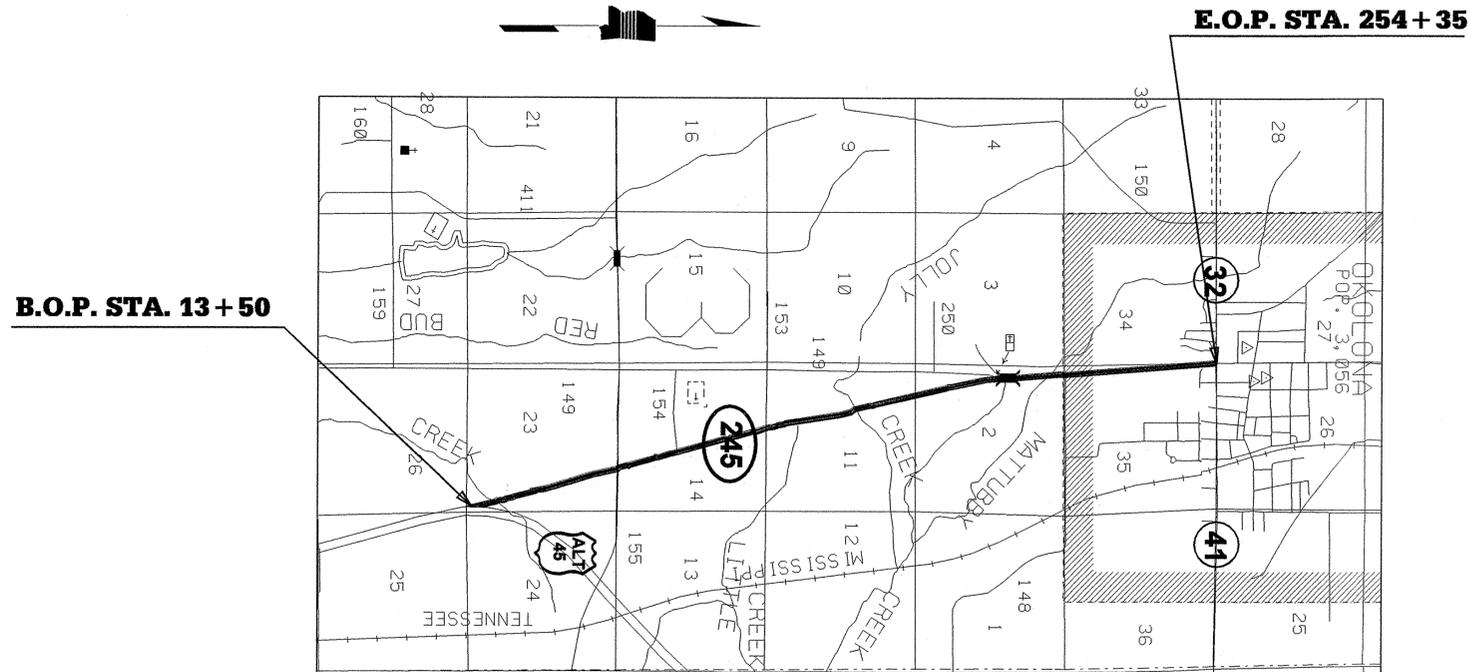

DESIGN CONTROL

MPH = V (SPEED DESIGN)

ADT () = : ADT () =

DHV = : D = % T = %

PERMITS ACQUIRED BY MDT

WETLANDS AND WATERS PERMITS
 (NECESSARY FOR ULTIMATE IMPROVEMENTS ONLY):

	WATERS	WETLANDS
NATIONWIDE #14	<input checked="" type="checkbox"/>	<input checked="" type="checkbox"/>
NATIONWIDE (OTHER)*	<input checked="" type="checkbox"/>	<input checked="" type="checkbox"/>
GENERAL*	<input checked="" type="checkbox"/>	<input checked="" type="checkbox"/>
INDIVIDUAL (404)*	<input checked="" type="checkbox"/>	<input checked="" type="checkbox"/>

* ACQUISITION OF PERMITS FOR TEMPORARY IMPACTS DURING CONSTRUCTION ARE THE RESPONSIBILITY OF THE CONTRACTOR

STORMWATER PERMIT

Y REQUIRED, CNOI SUBMITTED BY MDT (DISTRIBUTED AREA = 5 ACRES + INTB 6484)

S REQUIRED, SCNOI TO BE SUBMITTED BY CONTRACTOR (1 TO 4.99 ACRES) (INTB 6483)

N NO STORMWATER PERMIT REQUIRED (<1 ACRE)

APPROVED BY: JCR DATE: 12/18/06

CONVENTIONAL SYMBOLS

- COUNTY LINE -----
- TOWN CORPORATION LINE -----
- SECTION LINE -----
- EXISTING ROAD OR TRAVELED WAY -----
- PROPOSED ROAD OR TRAVELED WAY -----
- RAILROAD -----
- SURVEY LINE -----
- BRIDGES -----

EQUATIONS

NONE

EXCEPTIONS

NONE

LENGTH DATA

LENGTH OF ROADWAY	24085 FT.	4.56 MI.
LENGTH OF BRIDGES	0 FT.	0 MI.
LENGTH OF PROJECT (NET)		4.56 MI.
LENGTH OF EXCEPTIONS	0 FT.	0 MI.
LENGTH OF PROJECT (GROSS)		4.56 MI.

DATE	BY	REVISIONS
12/19/06	[Signature]	CHIEF ENGINEER
12-19-06	[Signature]	EXECUTIVE DIRECTOR

APPROVED: _____ DATE: _____

MISSISSIPPI DEPARTMENT OF TRANSPORTATION

APPROVED: _____ DATE: _____

DIVISION ADMINISTRATOR

FEDERAL HIGHWAY ADMINISTRATION
 DEPARTMENT OF TRANSPORTATION

12/18/2006 2:49 PM COVER.DGN

DESCRIPTION OF SHEET

WKG. NO. SH. NO.

TITLE SHEET (1)			1
DETAILED INDEX AND GENERAL NOTES (1)		DI-1	2
TYPICAL SECTION SHEETS (1)			
TYPICAL OVERLAY SECTION OF MAINLINE		TS-1	3
QUANTITY SHEETS (2)			
SUMMARY OF QUANTITIES		SQ-1	4
ESTIMATED QUANTITIES - GUARDRAIL ITEMS		EQ-1	5
SPECIAL DESIGN SHEETS (4)			
DETAIL OF MILLING TRANSITION AT BRIDGES AND BOP & EOP		D-1	6
DETAIL OF RUMBLE STRIPE		RS-1	7
DETAIL OF CONSTRUCTION SIGNING		CS-1	8
TRAFFIC CONTROL		TC-1	9
STANDARD DRAWINGS - ROADWAY SHEETS (9)			
PAVEMENT MARKING DETAILS FOR 2-LANE AND 4-LANE DIVIDED HIGHWAYS	(12-01-99)	PM-1	120
GUARDRAIL TYPICAL INSTALLATION @ BRIDGE APPROACHES FOR 2-LANE 2-WAY HIGHWAY		GR-4A	195
TYPICAL INSTALLATION AND DETAILS OF DELINEATORS AND DISTANCE REFERENCE SIGNS		SN-8	233
TYPICAL GUARDRAIL DELINEATION	(03-01-02)	SN-8C	236
TRAFFIC CONTROL PLAN WITH FLAGGER		TCP-1	250
HIGHWAY SIGN AND BARRICADE DETAILS		TCP-10	259
TRAFFIC CONTROL PLAN MOBILE OPERATIONS MULTILANE ROADS AND TWO-LANE ROADS	(12-01-99)	TCP-11	260
TRAFFIC CONTROL PLANS UNEVEN PAVEMENT DETAILS	(12-01-99)	TCP-14	263
TEMPORARY STRIPING FOR TRAFFIC CONTROL 2-LANE AND 4-LANE DIVIDED HIGHWAYS	(12-01-99)	TCP-15	264
TOTAL SHEETS			18

GENERAL NOTES:

- 1.) THE LOCATION AND SPACING OF SIGNS SHOWN ON THE TRAFFIC CONTROL PLANS ARE APPROXIMATE AND MAY BE ADJUSTED TO SUIT FIELD CONDITIONS.
- 2.) REMOVAL AND RESETTING OF EXISTING SIGNS WILL NOT BE PAID FOR SEPARATELY. COST TO BE INCLUDED IS PRICE BID FOR MAINTENANCE OF TRAFFIC. PAY ITEM 618-A.
- 3.) WORK ZONE LENGTHS (LANE CLOSURES) TO BE A MAXIMUM OF ONE (1) MILE.
- 4.) FLUORESCENT ORANGE SHEETING SHALL BE USED ON ALL CONSTRUCTION AND TRAFFIC CONTROL SIGNS EXCEPT FOR THOSE DESIGNATED ON THE PLANS TO BE BLACK LEGEND AND BORDER ON WHITE BACKGROUND.

DISTRICT 1

FINAL PLANS PRINTED 12/20/06		
FMS CON. # 104858 / 301000		
REVISIONS		
DATE	SHEET NO.	BY
01/11/07	1	JCR

100

MISSISSIPPI DEPARTMENT OF TRANSPORTATION	
DETAILED INDEX AND GENERAL NOTES	
PROJECT NO: STP-2841-00(010)	
COUNTY: CHICKASAW	
DATE	WORKING NUMBER
DESIGN TEAM	DI-1
CHECKED	SHEET NUMBER
DATE	2