

GENERAL INDEX

FOR DETAILED INDEX OF PLANS SEE SHEET NO. 2

DESCRIPTION	NUMBER OF SHEETS
TITLE SHEET	1
DETAILED INDEX	1
GENERAL NOTES	
TYPICAL SECTIONS	
QUANTITIES	
PLAN AND PROFILES	
SPECIAL DESIGN - ROADWAY ITEMS	2
BRIDGE DRAWINGS	
SPECIAL DESIGN - BRIDGES	6
CROSS-SECTIONS	
TOTAL SHEETS	10

STATE OF MISSISSIPPI

MISSISSIPPI DEPARTMENT OF TRANSPORTATION

PLAN AND PROFILE OF PROPOSED STATE HIGHWAY
STATE PROJECT NO. MRP-5055-25(132)


01-12-07

BRIDGE REPAIR 2.3 MILES NORTH OF TERRY INTERCHANGE
 WYNNDALE ROAD OVER I-55, BRIDGE # 80.2
 HINDS COUNTY

302969 / 301000


SCALES

PLAN	1 IN. = 100 FT.
PROFILE	HOR. 1 IN. = 100 FT.
	VERT. 1 IN. = 10 FT.
LAYOUT	1 IN. = 2000 FT.

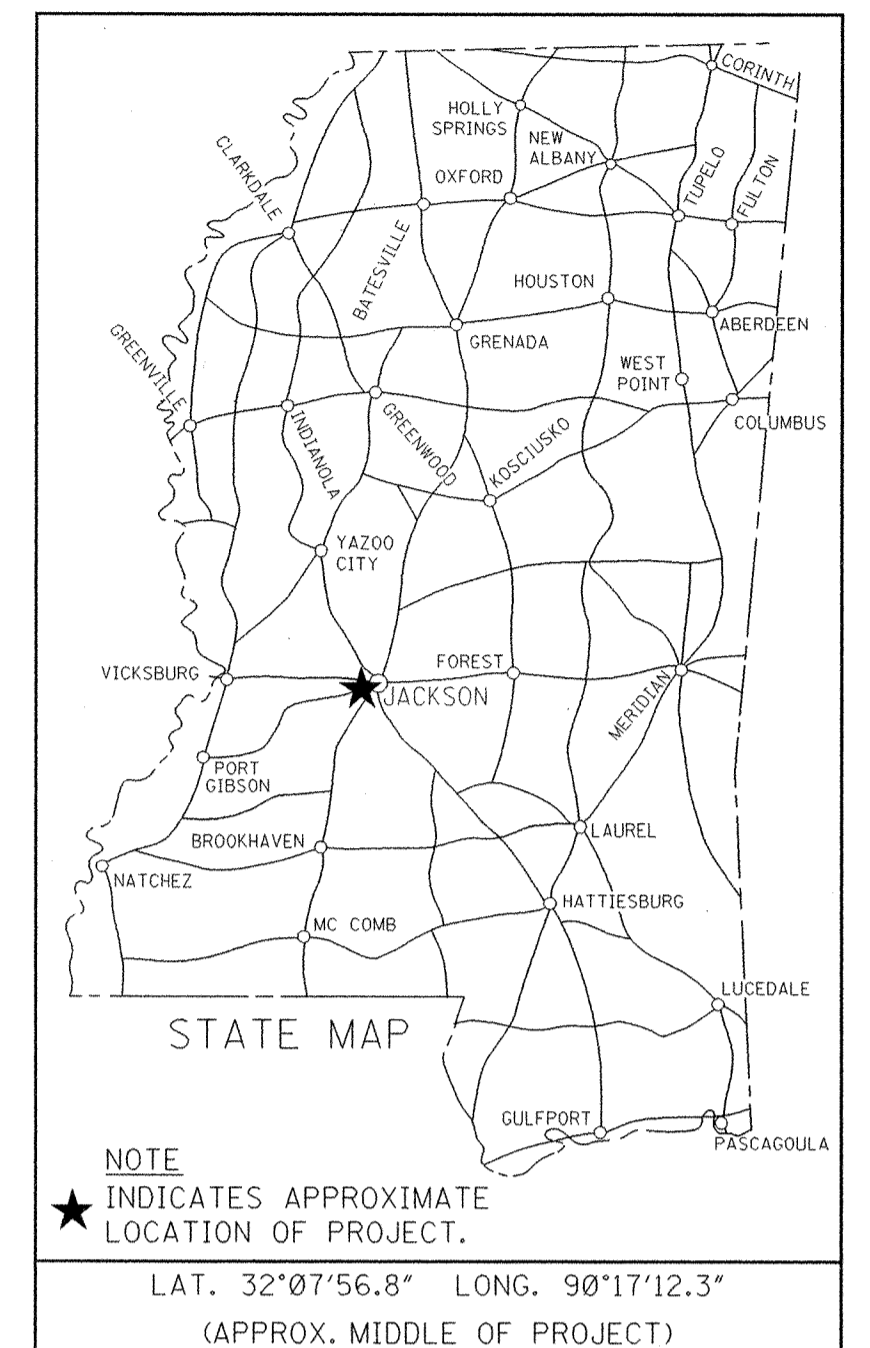

BRIDGE STRUCTURES REQ'D.

BOX BRIDGES REQ'D.

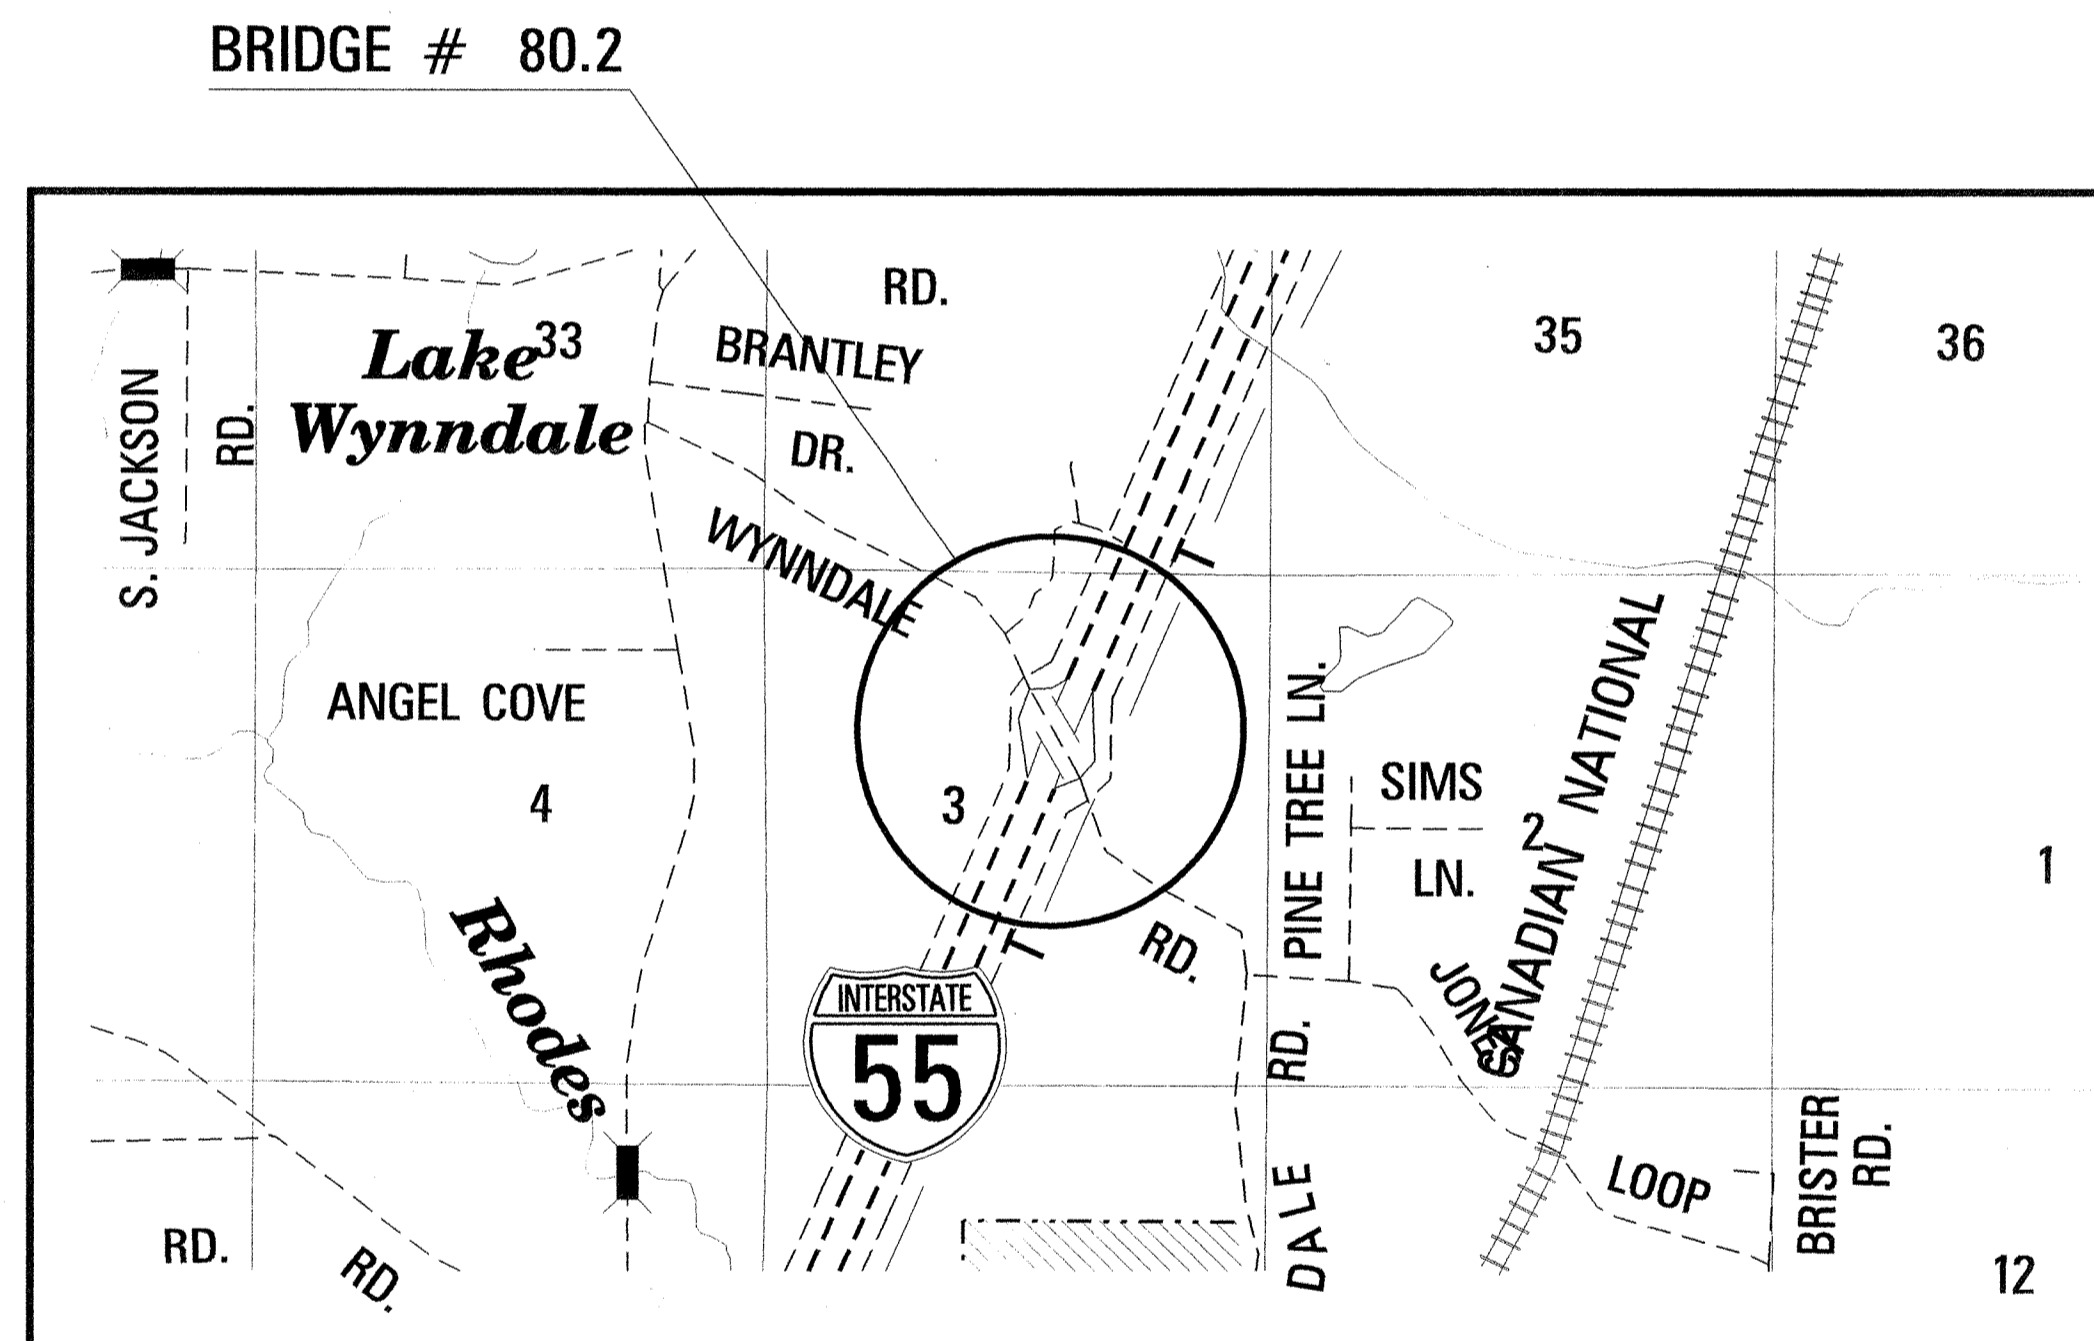

DESIGN CONTROL

MPH = V (SPEED DESIGN)

ADT () = : ADT () =

DHV = : D = % T = %

PERMITS ACQUIRED BY MDOT

WETLANDS AND WATERS PERMITS (NECESSARY FOR ULTIMATE IMPROVEMENTS ONLY):

	WATERS	WETLANDS
NATIONWIDE #14	<input type="checkbox"/>	<input type="checkbox"/>
NATIONWIDE (OTHER)*	<input type="checkbox"/>	<input type="checkbox"/>
GENERAL*	<input type="checkbox"/>	<input type="checkbox"/>
INDIVIDUAL (404)*	<input type="checkbox"/>	<input type="checkbox"/>

* ACQUISITION OF PERMITS FOR TEMPORARY IMPACTS DURING CONSTRUCTION ARE THE RESPONSIBILITY OF THE CONTRACTOR

STORMWATER PERMIT

Y REQUIRED, CNDI SUBMITTED BY MDOT (DISTRIBUTED AREA = 5 ACRES + NHTB 6484)

S REQUIRED, SCNDI TO BE SUBMITTED BY CONTRACTOR (1 TO 4.99 ACRES) (NHTB 6483)

N NO STORMWATER PERMIT REQUIRED (<1 ACRE)

APPROVED BY: *DBS* DATE: *1/12/07*

CONVENTIONAL SYMBOLS

- COUNTY LINE -----
- TOWN CORPORATION LINE -----
- SECTION LINE -----
- EXISTING ROAD OR TRAVELED WAY -----
- PROPOSED ROAD OR TRAVELED WAY -----
- RAILROAD -----
- SURVEY LINE -----
- BRIDGES -----

EQUATIONS

EXCEPTIONS

LENGTH DATA

	FT.	MI.
LENGTH OF ROADWAY		
LENGTH OF BRIDGES		
LENGTH OF PROJECT (NET)		
LENGTH OF EXCEPTIONS		
LENGTH OF PROJECT (GROSS)		

REVISIONS	DATE	BY	APPROVED:	DATE
			<i>Lamy Lee James</i>	<i>1/12/07</i>
			CHIEF ENGINEER	DATE
			<i>Sam R. Brown</i>	<i>1-12-07</i>
			EXECUTIVE DIRECTOR	DATE
MISSISSIPPI DEPARTMENT OF TRANSPORTATION				
APPROVED:				
DIVISION ADMINISTRATOR		DATE		
FEDERAL HIGHWAY ADMINISTRATION DEPARTMENT OF TRANSPORTATION				

1/12/2007 11:18AM TITLE.DGN

DESCRIPTION OF SHEET

	WKG. NO.	SH. NO.
TITLE SHEET (1)		1
DETAILED INDEX & GENERAL NOTES (1)	DI-1	2
SPECIAL DESIGN SHEETS (2)		
TRAFFIC CONTROL PLAN - MEDIAN LANE OR OUTSIDE LANE CLOSURE (WORK DAY ONLY)	TC-1	3
LOCATION OF R16-3 SIGNS	SSD-1	4
SPECIAL DESIGN SHEETS - BRIDGE (6)		
UNDERPASS AT STA. 393+00 - BRIDGE REPAIR DETAILS (BRIDGE NO. 80.2)	1 OF 2	366
UNDERPASS AT STA. 393+00 - BRIDGE REPAIR DETAILS (BRIDGE NO. 80.2)	2 OF 2	367
UNDERPASS AT STA. 393+00 - SKEWED SPAN DETAILS (FOR INFORMATION ONLY)	34 OF 37	368
UNDERPASS AT STA. 393+00 - SKEWED SPAN DETAILS (FOR INFORMATION ONLY)	35 OF 37	369
UNDERPASS AT STA. 393+00 - SKEWED SPAN DETAILS (FOR INFORMATION ONLY)	36 OF 37	370
UNDERPASS AT STA. 393+00 - SKEWED SPAN DETAILS (FOR INFORMATION ONLY)	37 OF 37	371
TOTAL SHEETS (10)		

GENERAL NOTES:

- IT SHALL BE THE RESPONSIBILITY OF THE CONTRACTOR TO PROTECT EXISTING STRUCTURES SUCH AS PIPES, INLETS, APRONS, BRIDGES, ETC. FROM DAMAGE WHICH MIGHT OCCUR DURING CONSTRUCTION. THE CONTRACTOR SHALL REPLACE OR REPAIR, AS DIRECTED BY THE ENGINEER, ANY STRUCTURES DAMAGED DURING THE LIFE OF THE CONTRACT. NO PAYMENT WILL BE MADE FOR REPLACEMENT OR REPAIR OF DAMAGED ITEMS.
- THE LOCATION AND SPACING OF SIGNS, SHOWN ON THE TRAFFIC CONTROL PLANS, ARE APPROXIMATE AND MAY BE ADJUSTED AS NECESSARY TO FIT FIELD CONDITIONS.
- FLUORESCENT ORANGE SHEETING SHALL BE USED ON ALL CONSTRUCTION AND TRAFFIC CONTROL SIGNS EXCEPT FOR THOSE DESIGNATED ON THE PLANS TO BE BLACK LEGEND AND BORDER ON WHITE BACKGROUND.

PLAN DIVISION
ROADWAY DESIGN
MISSISSIPPI DEPARTMENT OF TRANSPORTATION

1/11/2007 3:23 PM INDEX.DGN

PS & E PLANS-DATE 1/12/07		
FMS CON. # 302969/301000		
REVISIONS		
DATE	SHEET NO.	BY

MISSISSIPPI DEPARTMENT OF TRANSPORTATION	
DETAILED INDEX & GENERAL NOTES	
PROJECT NO. MRP-5055-25(132)	
COUNTY : HINDS	
DATE	WORKING NUMBER
DESIGN TEAM	DI-1
CHECKED	SHEET NUMBER
DATE	2

BR