

**GENERAL INDEX**

FOR DETAILED INDEX OF PLANS SEE SHEET NO. 2

DESCRIPTION	NUMBER OF SHEETS
TITLE SHEET	1
DETAILED INDEX	1
GENERAL NOTES	3
QUANTITIES	5
WORKING SHEETS - PHOTOGRAPHIC VIEWS	3
SPECIAL DESIGN SHEETS	2
STANDARD DRAWINGS	2
<b>TOTAL SHEETS</b>	<b>15</b>

**STATE OF MISSISSIPPI**

**MISSISSIPPI DEPARTMENT OF TRANSPORTATION**

**PLAN AND PROFILE OF PROPOSED STATE HIGHWAY STATE PROJECT NO. MP-1000-00(026)**

**DISTRICTWIDE ADA COMPLIANT CURB RAMPs ITAWAMBA AND CHICKASAW COUNTIES**


**303143 /302000**

01-31-07

**SCALES**

<b>PLAN</b>	1 IN. = 100 FT.
<b>PROFILE</b>	<b>HOR.</b> 1 IN. = 100 FT.
	<b>VERT.</b> 1 IN. = 10 FT.
<b>LAYOUT</b>	1 IN. = FT.

FED. ROAD REG. NO.	STATE	PROJECT NO.	SHEET NO.
4	MISS.	MP-1000-00(026)	1

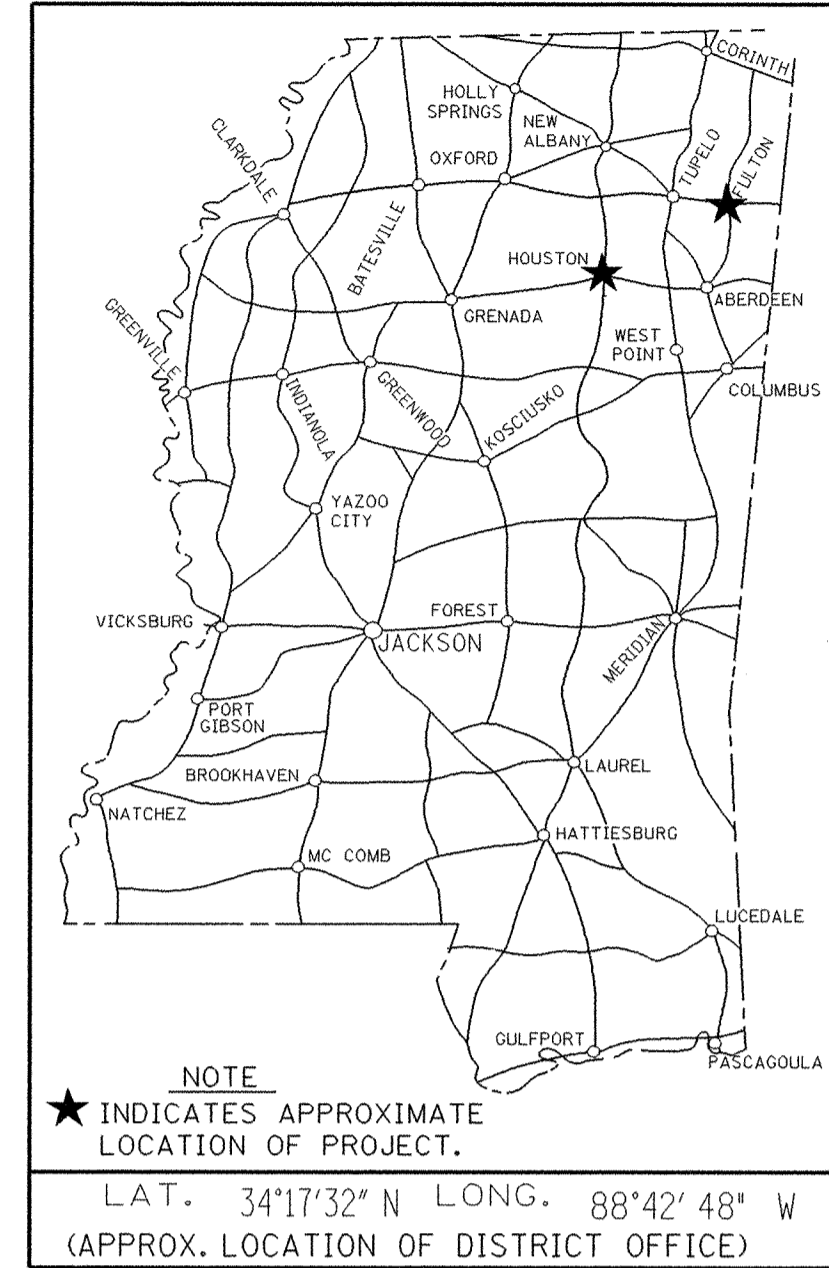


**BRIDGE STRUCTURES REQ'D.**

**NONE**


**BOX BRIDGES REQ'D.**

**NONE**

**FULTON, MS**

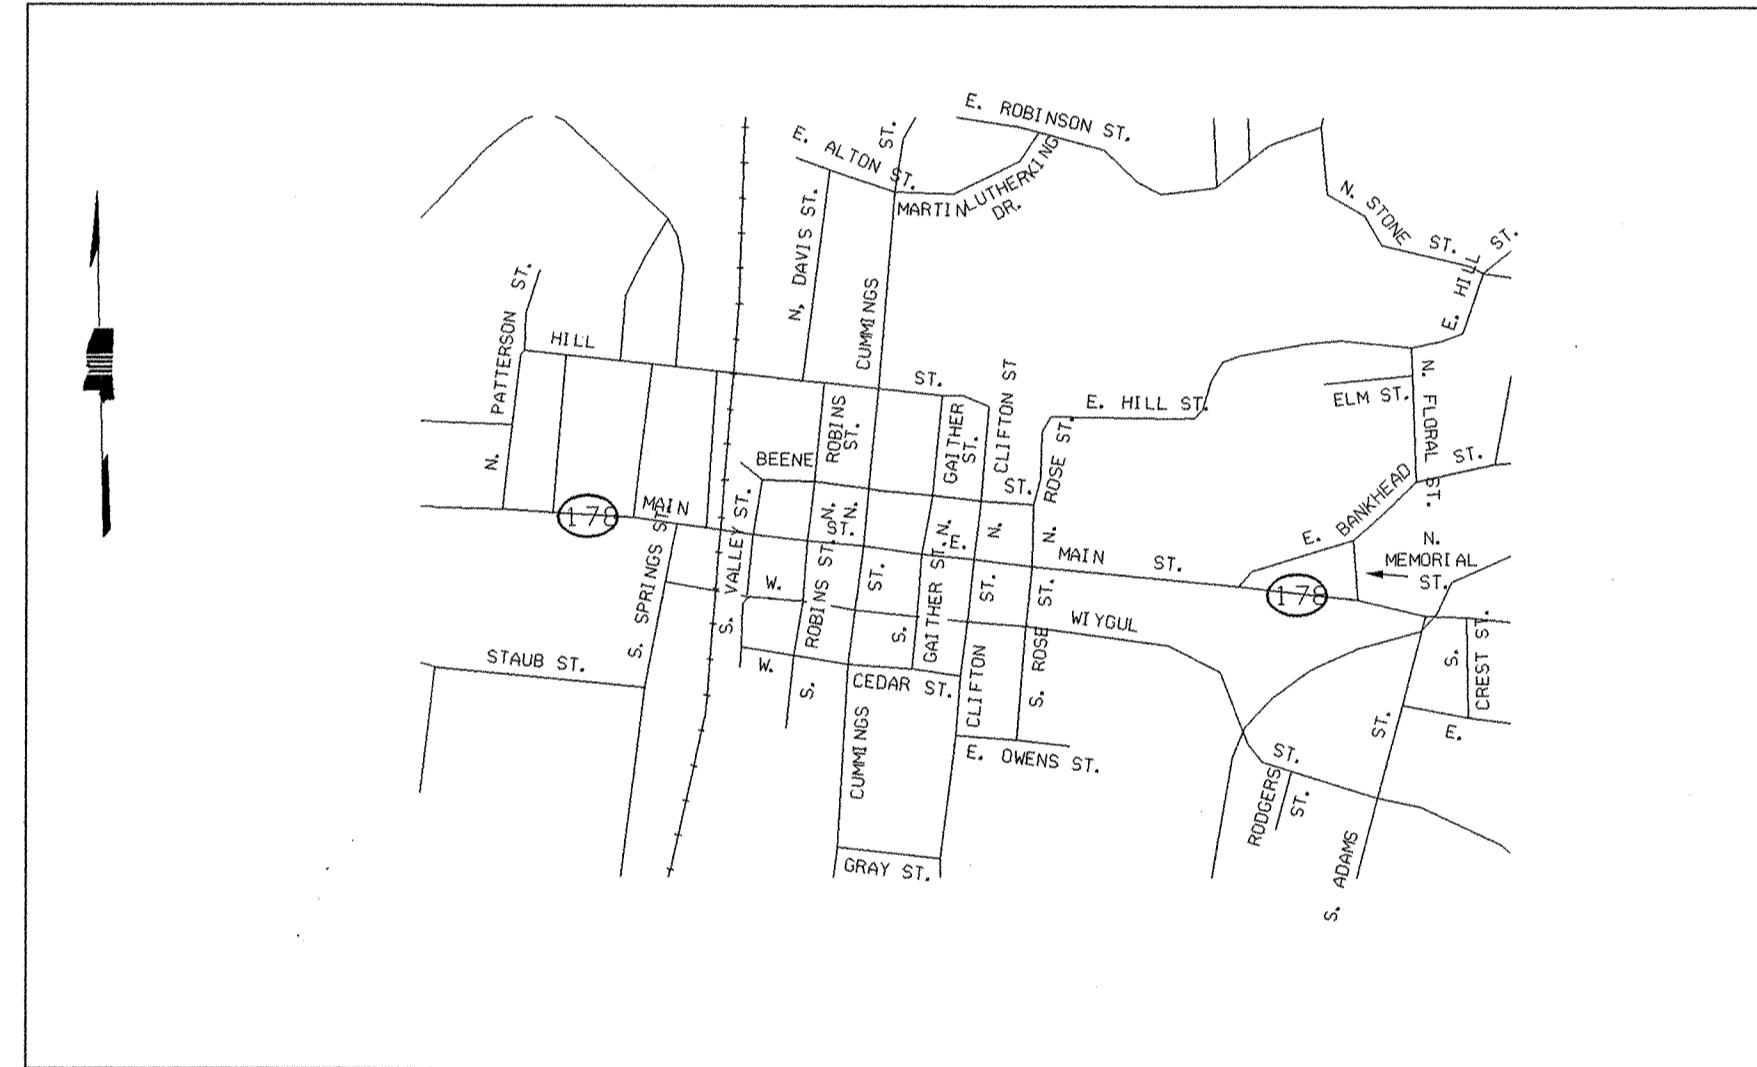

**HOUSTON, MS**

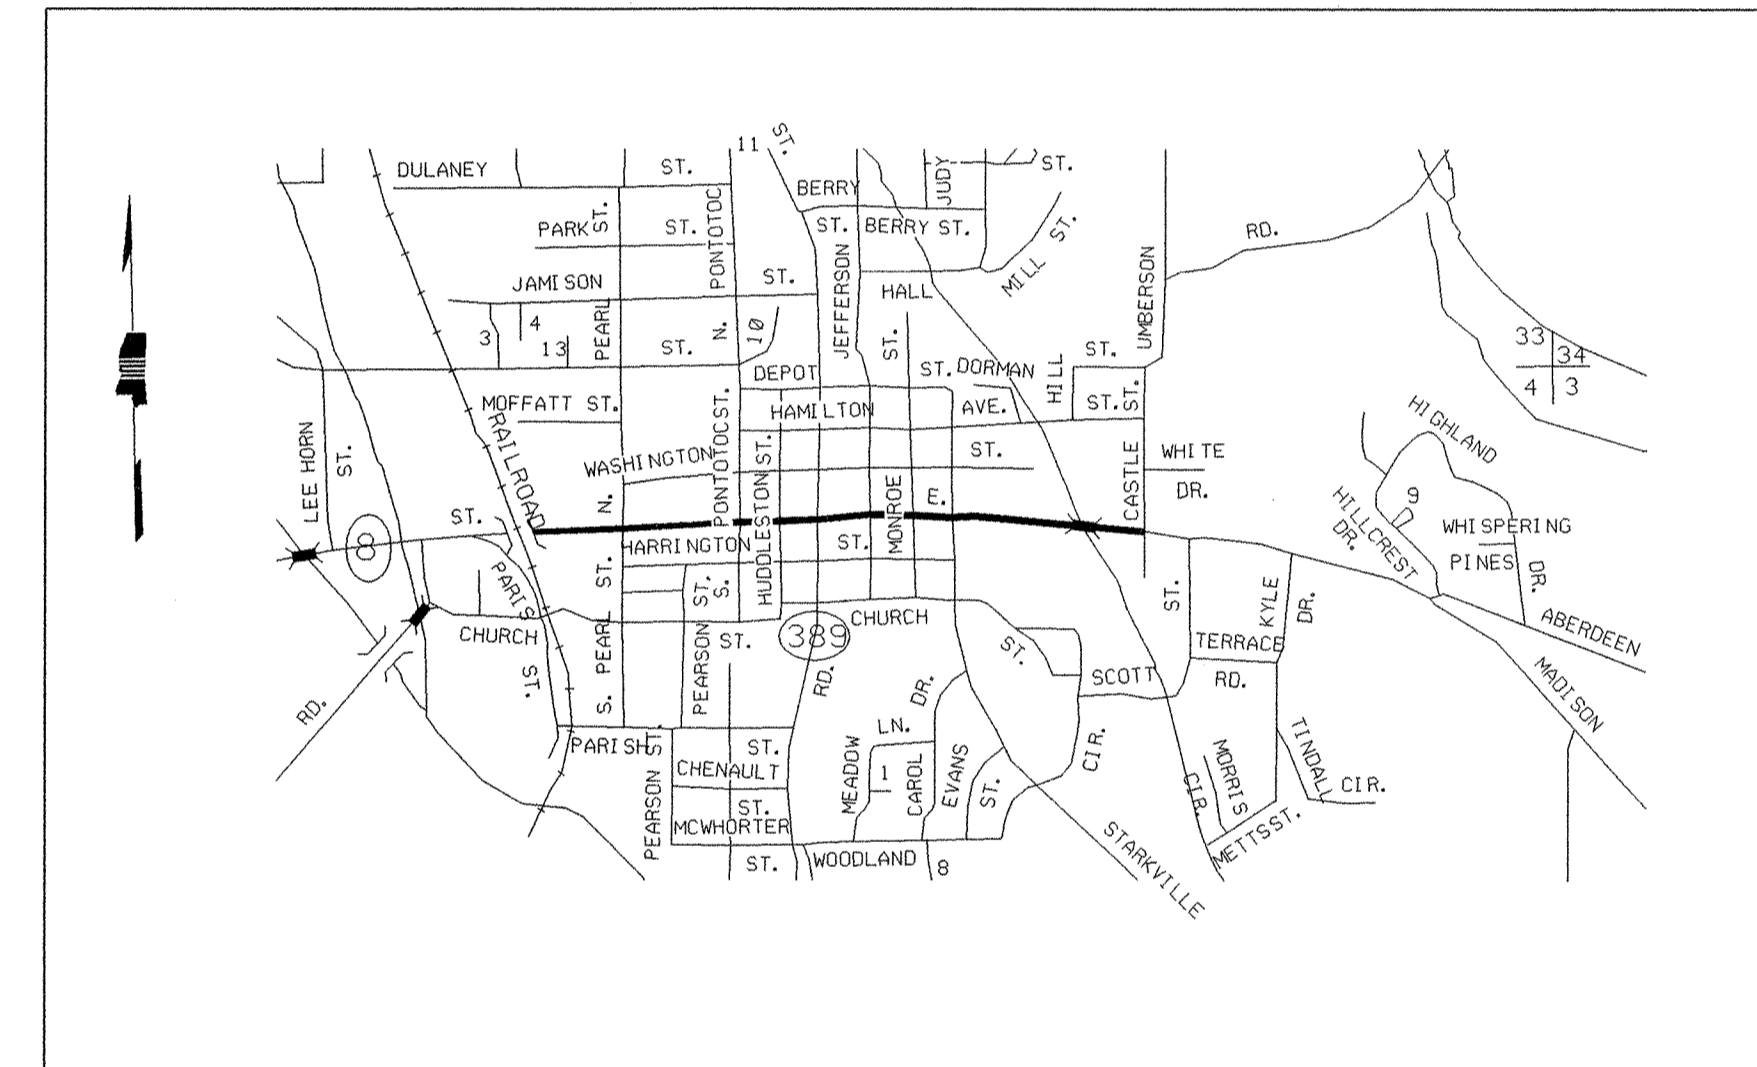

**CONVENTIONAL SYMBOLS**

- COUNTY LINE -----
- TOWN CORPORATION LINE -----
- SECTION LINE -----
- EXISTING ROAD OR TRAVELED WAY -----
- PROPOSED ROAD OR TRAVELED WAY -----
- RAILROAD -----
- SURVEY LINE -----
- BRIDGES -----

**EQUATIONS**

**NONE**

**LENGTH DATA**

LENGTH OF ROADWAY	FT.	MI.
LENGTH OF BRIDGES	FT.	MI.
LENGTH OF PROJECT (NET)	FT.	MI.
LENGTH OF EXCEPTIONS	FT.	MI.
LENGTH OF PROJECT (GROSS)	FT.	MI.

**EXCEPTIONS**

**NONE**

**DESIGN CONTROL**  
MPH = V (SPEED DESIGN)  
ADT ( ) = : ADT ( ) =  
DHV = : D = % T = %

**PERMITS ACQUIRED BY MDOT**

WETLANDS AND WATERS PERMITS (NECESSARY FOR ULTIMATE IMPROVEMENTS ONLY):

NATIONWIDE #14	<input type="checkbox"/>	<input type="checkbox"/>
NATIONWIDE (OTHER)*	<input type="checkbox"/>	<input type="checkbox"/>
GENERAL*	<input type="checkbox"/>	<input type="checkbox"/>
INDIVIDUAL (404)*	<input type="checkbox"/>	<input type="checkbox"/>

\* ACQUISITION OF PERMITS FOR TEMPORARY IMPACTS DURING CONSTRUCTION ARE THE RESPONSIBILITY OF THE CONTRACTOR

**STORMWATER PERMIT**

Y REQUIRED, CNO SUBMITTED BY MDOT (DISTRIBUTED AREA=5 ACRES+INTB 6484)

S REQUIRED, SCNOI TO BE SUBMITTED BY CONTRACTOR (1 TO 4.99 ACRES)INTB 6483)

N NO STORMWATER PERMIT REQUIRED (<1 ACRE)

APPROVED BY: *[Signature]* DATE: 01/31/07

113

APPROVED:

*[Signature]* 1-31-07  
CHIEF ENGINEER DATE

*[Signature]* 1-31-07  
EXECUTIVE DIRECTOR DATE

MISSISSIPPI DEPARTMENT OF TRANSPORTATION

APPROVED:

DIVISION ADMINISTRATOR DATE

FEDERAL HIGHWAY ADMINISTRATION  
DEPARTMENT OF TRANSPORTATION

1/31/2007 8:35 AM CURB CUT PROJECT (2).DGN MISSISSIPPI DEPARTMENT OF TRANSPORTATION

