


GENERAL INDEX

FOR DETAILED INDEX OF PLANS SEE SHEET NO. 2

DESCRIPTION	NUMBER OF SHEETS
TITLE SHEET	1
DETAILED INDEX	1
GENERAL NOTES	1
TYPICAL SECTIONS	-
QUANTITIES	2
PLAN AND PROFILES	-
SPECIAL DESIGN - ROADWAY ITEMS	3
BRIDGE DRAWINGS	-
SPECIAL DESIGN - BRIDGES	-
CROSS-SECTIONS	-
TOTAL SHEETS	8

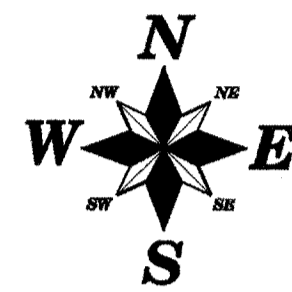

①01-31-07

STATE OF MISSISSIPPI

MISSISSIPPI DEPARTMENT OF TRANSPORTATION


PLAN AND PROFILE OF PROPOSED STATE PROJECT NO. LWO-5029-25(003)

REMOVING AND REPLACING FENCE AT THE MDOT MAINTENANCE HEADQUARTERS AT CLINTON IN HINDS COUNTY


501634301000

SCALES

LAYOUT 1 IN. = 6000 FT.

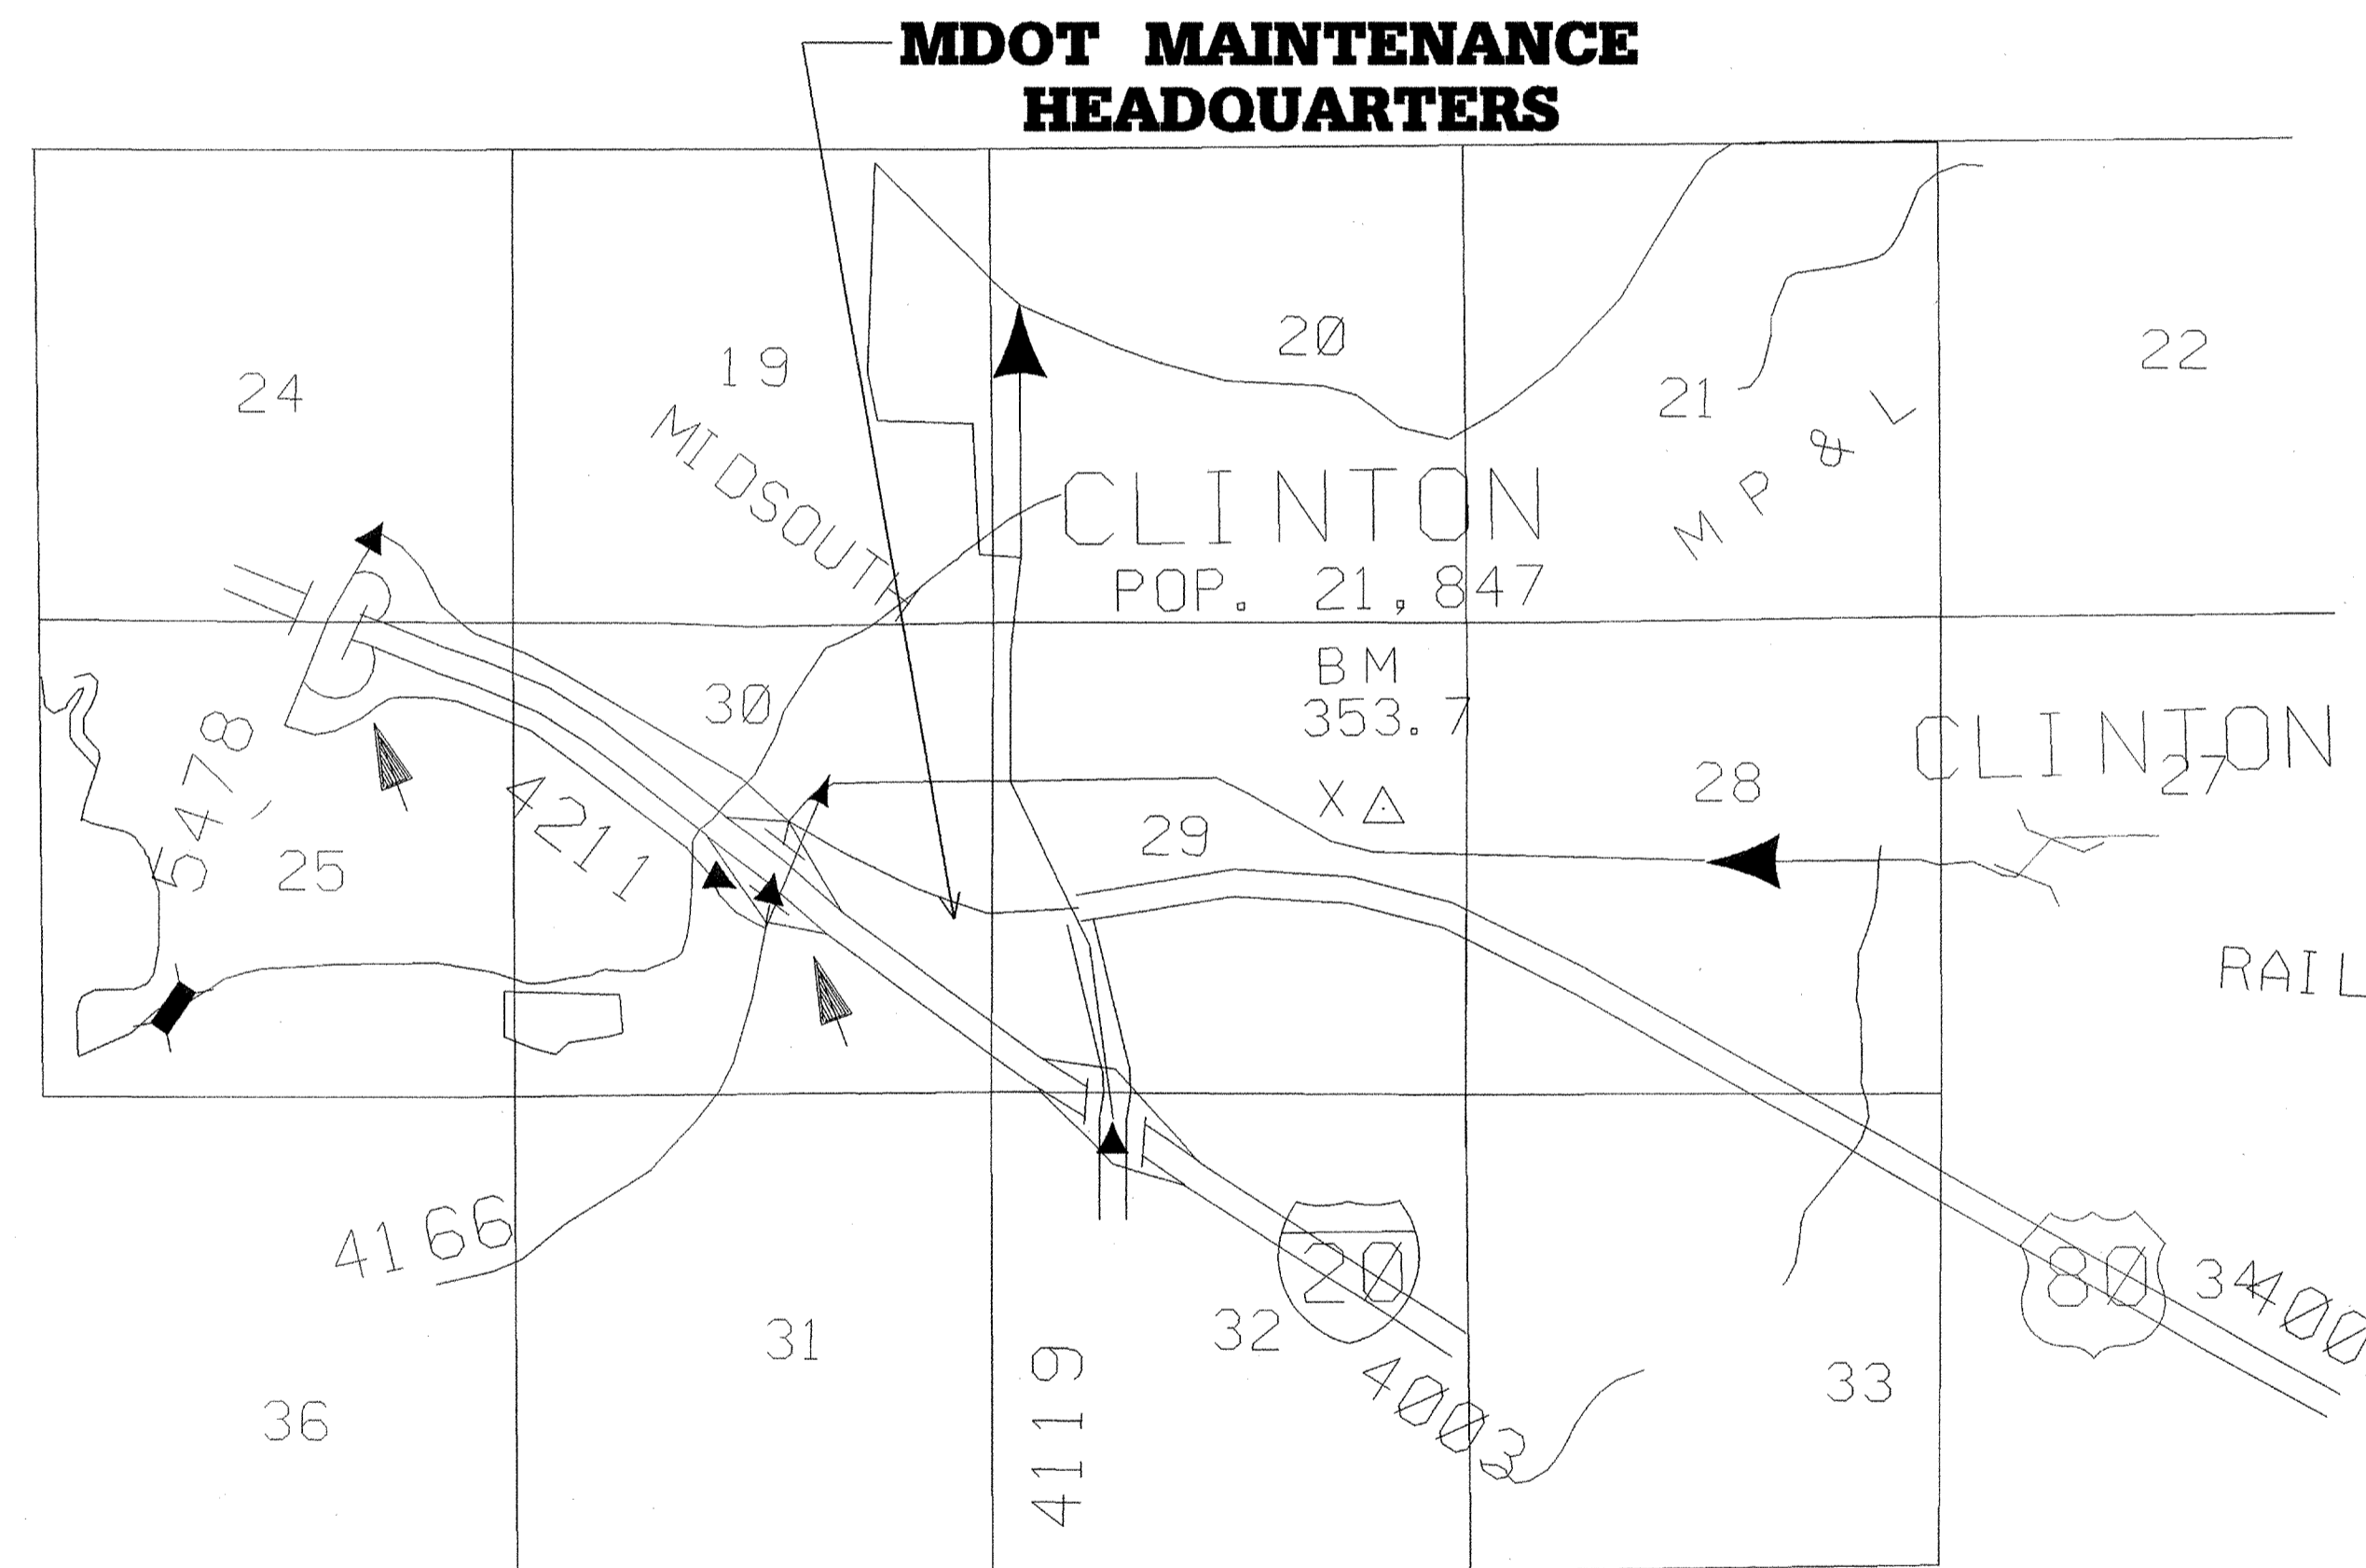

FED. ROAD REG. NO.	STATE	PROJECT NO.	SHEET NO.
	MISS.	LWO-5029-25(003)	1

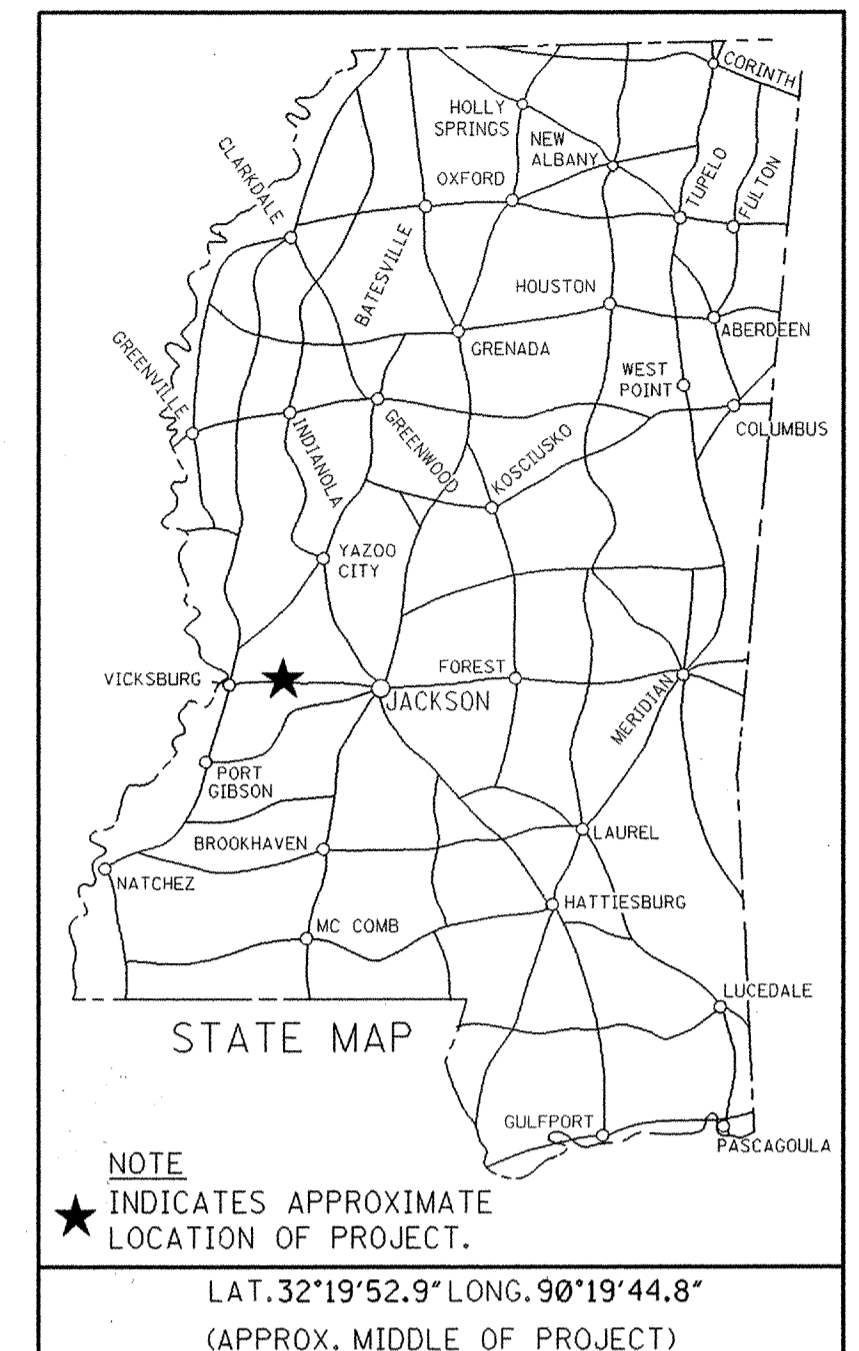

DESIGN CONTROL

MPH = V (SPEED DESIGN)

ADT () = : ADT () =

DHV = : D = % T = %

PERMITS ACQUIRED BY MDOT

WETLANDS AND WATERS PERMITS (NECESSARY FOR ULTIMATE IMPROVEMENTS ONLY):

	WATERS	WETLANDS
NATIONWIDE #14	<input checked="" type="checkbox"/>	<input checked="" type="checkbox"/>
NATIONWIDE (OTHER)*	<input checked="" type="checkbox"/>	<input checked="" type="checkbox"/>
GENERAL*	<input checked="" type="checkbox"/>	<input checked="" type="checkbox"/>
INDIVIDUAL (404)*	<input checked="" type="checkbox"/>	<input checked="" type="checkbox"/>

* ACQUISITION OF PERMITS FOR TEMPORARY IMPACTS DURING CONSTRUCTION ARE THE RESPONSIBILITY OF THE CONTRACTOR

STORMWATER PERMIT

Y REQUIRED (CNSI SUBMITTED BY MDOT (DISTRIBUTED AREA = 5 ACRES) (NTB 6484))

S REQUIRED (SNOI TO BE SUBMITTED BY CONTRACTOR (1 TO 4.99 ACRES) (NTB 6483))

N NO STORMWATER PERMIT REQUIRED (<1 ACRE)

APPROVED BY: DBS DATE: 1/21/07

CONVENTIONAL SYMBOLS

- COUNTY LINE
- TOWN CORPORATION LINE
- SECTION LINE
- EXISTING ROAD OR TRAVELED WAY - - - - -
- PROPOSED ROAD OR TRAVELED WAY _____
- RAILROAD
- SURVEY LINE
- BRIDGES

LENGTH DATA

LENGTH OF ROADWAY	FT.	0.000	MI.
LENGTH OF BRIDGES	FT.	0.000	MI.
LENGTH OF PROJECT (NET)	FT.	0.000	MI.
LENGTH OF EXCEPTIONS	FT.	0.000	MI.
LENGTH OF PROJECT (GROSS)	FT.	0.000	MI.

EXCEPTIONS NONE

REVISIONS	DATE	BY	APPROVED:
			CHIEF ENGINEER _____ DATE _____
			EXECUTIVE DIRECTOR _____ DATE _____
			MISSISSIPPI DEPARTMENT OF TRANSPORTATION
			APPROVED:
			DIVISION ADMINISTRATOR _____ DATE _____
			FEDERAL HIGHWAY ADMINISTRATION DEPARTMENT OF TRANSPORTATION

