

1st O. REV. GENERAL INDEX

FOR DETAILED INDEX OF PLANS SEE SHEET NO. 2

DESCRIPTION	NUMBER OF SHEETS
TITLE SHEET	1
DETAILED INDEX	
GENERAL NOTES	
TYPICAL SECTIONS	
QUANTITIES	
PLAN AND PROFILES	
SPECIAL DESIGN DRAWINGS	2
BRIDGE DRAWINGS	
SPECIAL DESIGN - BRIDGES	
CROSS-SECTIONS	
TOTAL SHEETS	3


STATE OF MISSISSIPPI

MISSISSIPPI DEPARTMENT OF TRANSPORTATION

**PLANS OF PROPOSED
DISTRICT FIVE TIE-IN
TO CITY OF NEWTON SEWER
STATE PROJECT NO. LWO-5001-51(002)
02-27-07
NEWTON COUNTY**


501642/302000

NOTE
★ INDICATES APPROXIMATE LOCATION OF PROJECT.

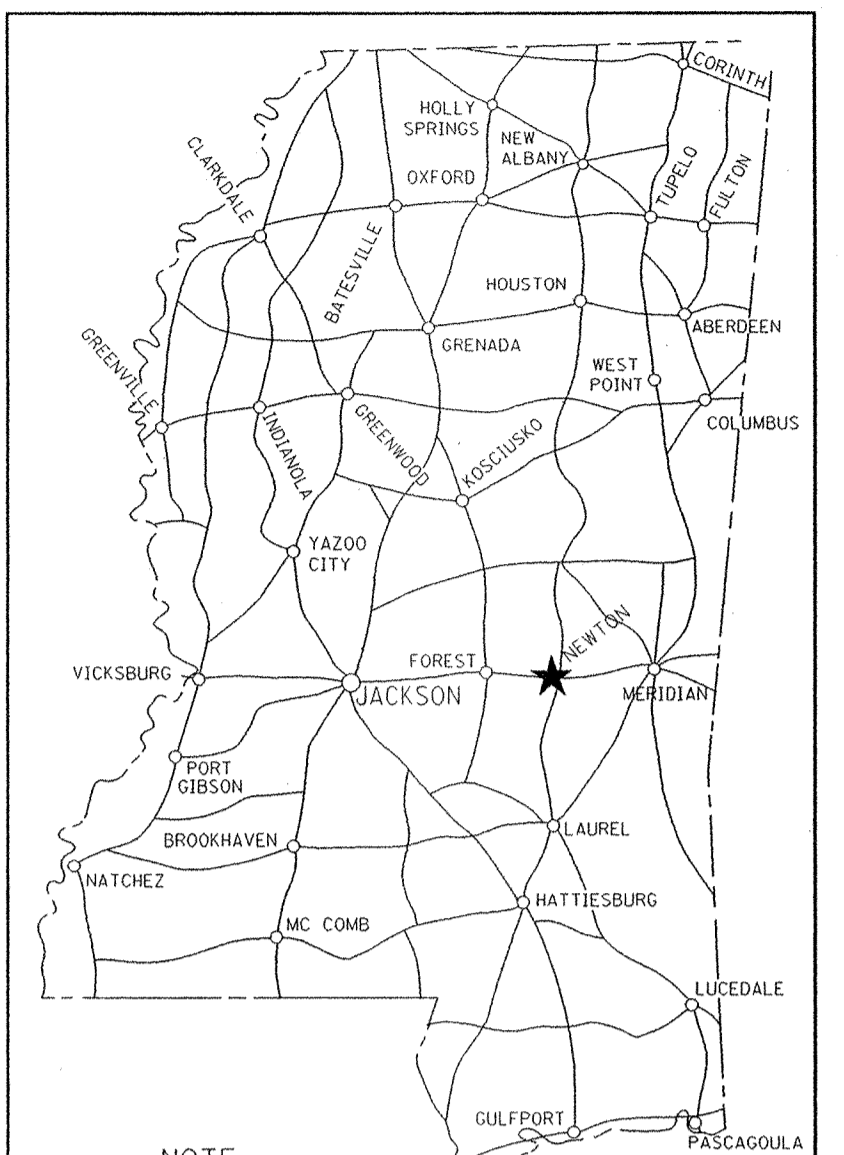

TITLE SHEET, SECTION 1, DISTRICT FIVE, MISSISSIPPI DEPARTMENT OF TRANSPORTATION

**DISTRICT FIVE OFFICE
7759 HIGHWAY 80W**

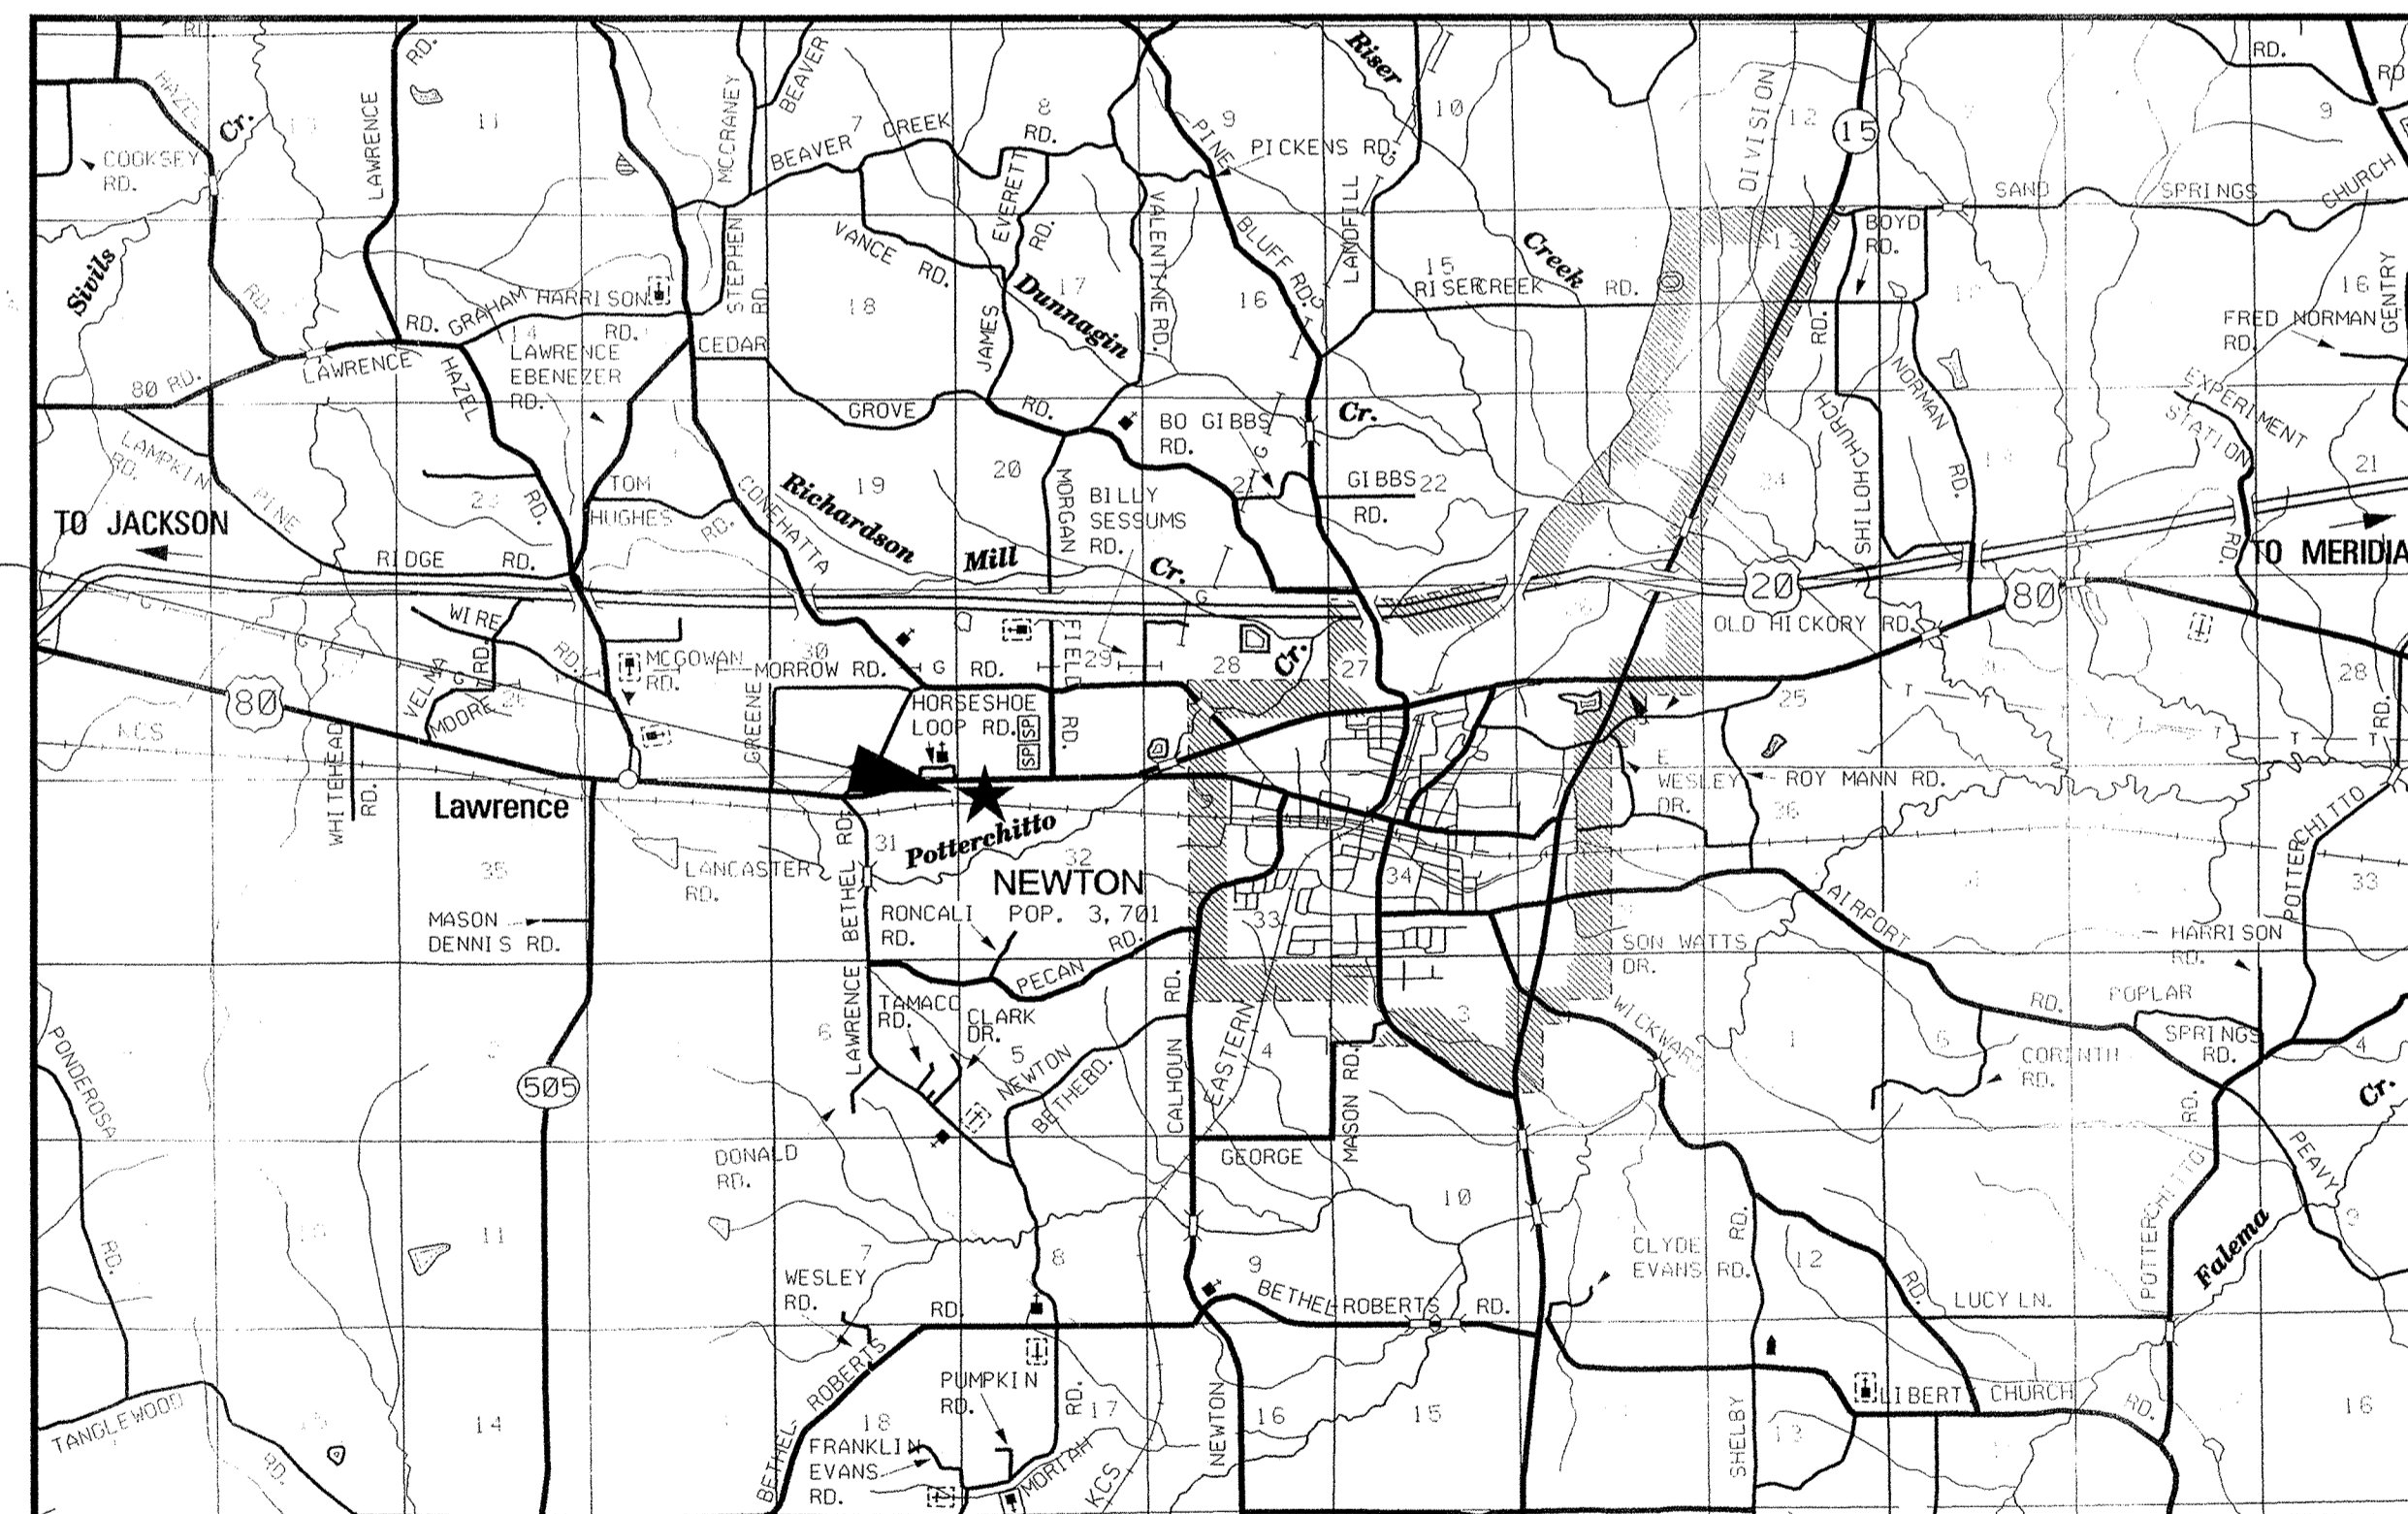

DESIGN CONTROL

MPH = V (SPEED DESIGN)

ADT () = : ADT () =

DHV = : D = % T = %

PERMITS ACQUIRED BY MDOT

WETLANDS AND WATERS PERMITS (NECESSARY FOR ULTIMATE IMPROVEMENTS ONLY):

	WATERS	WETLANDS
NATIONWIDE #14	N	N
NATIONWIDE (OTHER)*	N	N
GENERAL*	N	N
INDIVIDUAL (404)*	N	N

* ACQUISITION OF PERMITS FOR TEMPORARY IMPACTS DURING CONSTRUCTION ARE THE RESPONSIBILITY OF THE CONTRACTOR

STORMWATER PERMIT N

Y REQUIRED, CNOI SUBMITTED BY MDOT (DISTRIBUTED AREA = 5 ACRES + (NIB 6484)

S REQUIRED, SCNOI TO BE SUBMITTED BY CONTRACTOR (1 TO 4.99 ACRES) (NIB 6483)

N NO STORMWATER PERMIT REQUIRED (<1 ACRE)

APPROVED BY: *[Signature]* DATE: 2-27-07

PS & E PLANS-DATE: 2-20-07

FMS CON. # 501642/302000

REVISIONS

DATE	SHEET NO.	BY
3-01-07	1	LGP

CONVENTIONAL SYMBOLS

- COUNTY LINE
- TOWN CORPORATION LINE
- SECTION LINE
- EXISTING ROAD OR TRAVELED WAY
- EXISTING DIVIDED HIGHWAY
- RAILROAD
- SURVEY LINE
- BRIDGES

APPROVED: *[Signature]* 2/27/07
CHIEF ENGINEER DATE

[Signature] 2/27/07
EXECUTIVE DIRECTOR DATE

MISSISSIPPI DEPARTMENT OF TRANSPORTATION

APPROVED: _____ DATE _____
DIVISION ADMINISTRATOR

FEDERAL HIGHWAY ADMINISTRATION
DEPARTMENT OF TRANSPORTATION