

GENERAL INDEX

FOR DETAILED INDEX OF PLANS SEE SHEET NO. 2

DESCRIPTION	NUMBER OF SHEETS
TITLE SHEET	1
DETAILED INDEX	1
GENERAL NOTES	1
TYPICAL SECTIONS	1
QUANTITIES	1
PLAN AND PROFILES	7
SPECIAL DESIGN - ROADWAY ITEMS	7
BRIDGE DRAWINGS	
SPECIAL DESIGN - BRIDGES	
CROSS-SECTIONS	
TOTAL SHEETS	11

①06-07-07

BRIDGE STRUCTURES REQ'D.


NONE

BOX BRIDGES REQ'D.

NONE

B.O.P STA. 154+69

E.O.P STA. 449+05

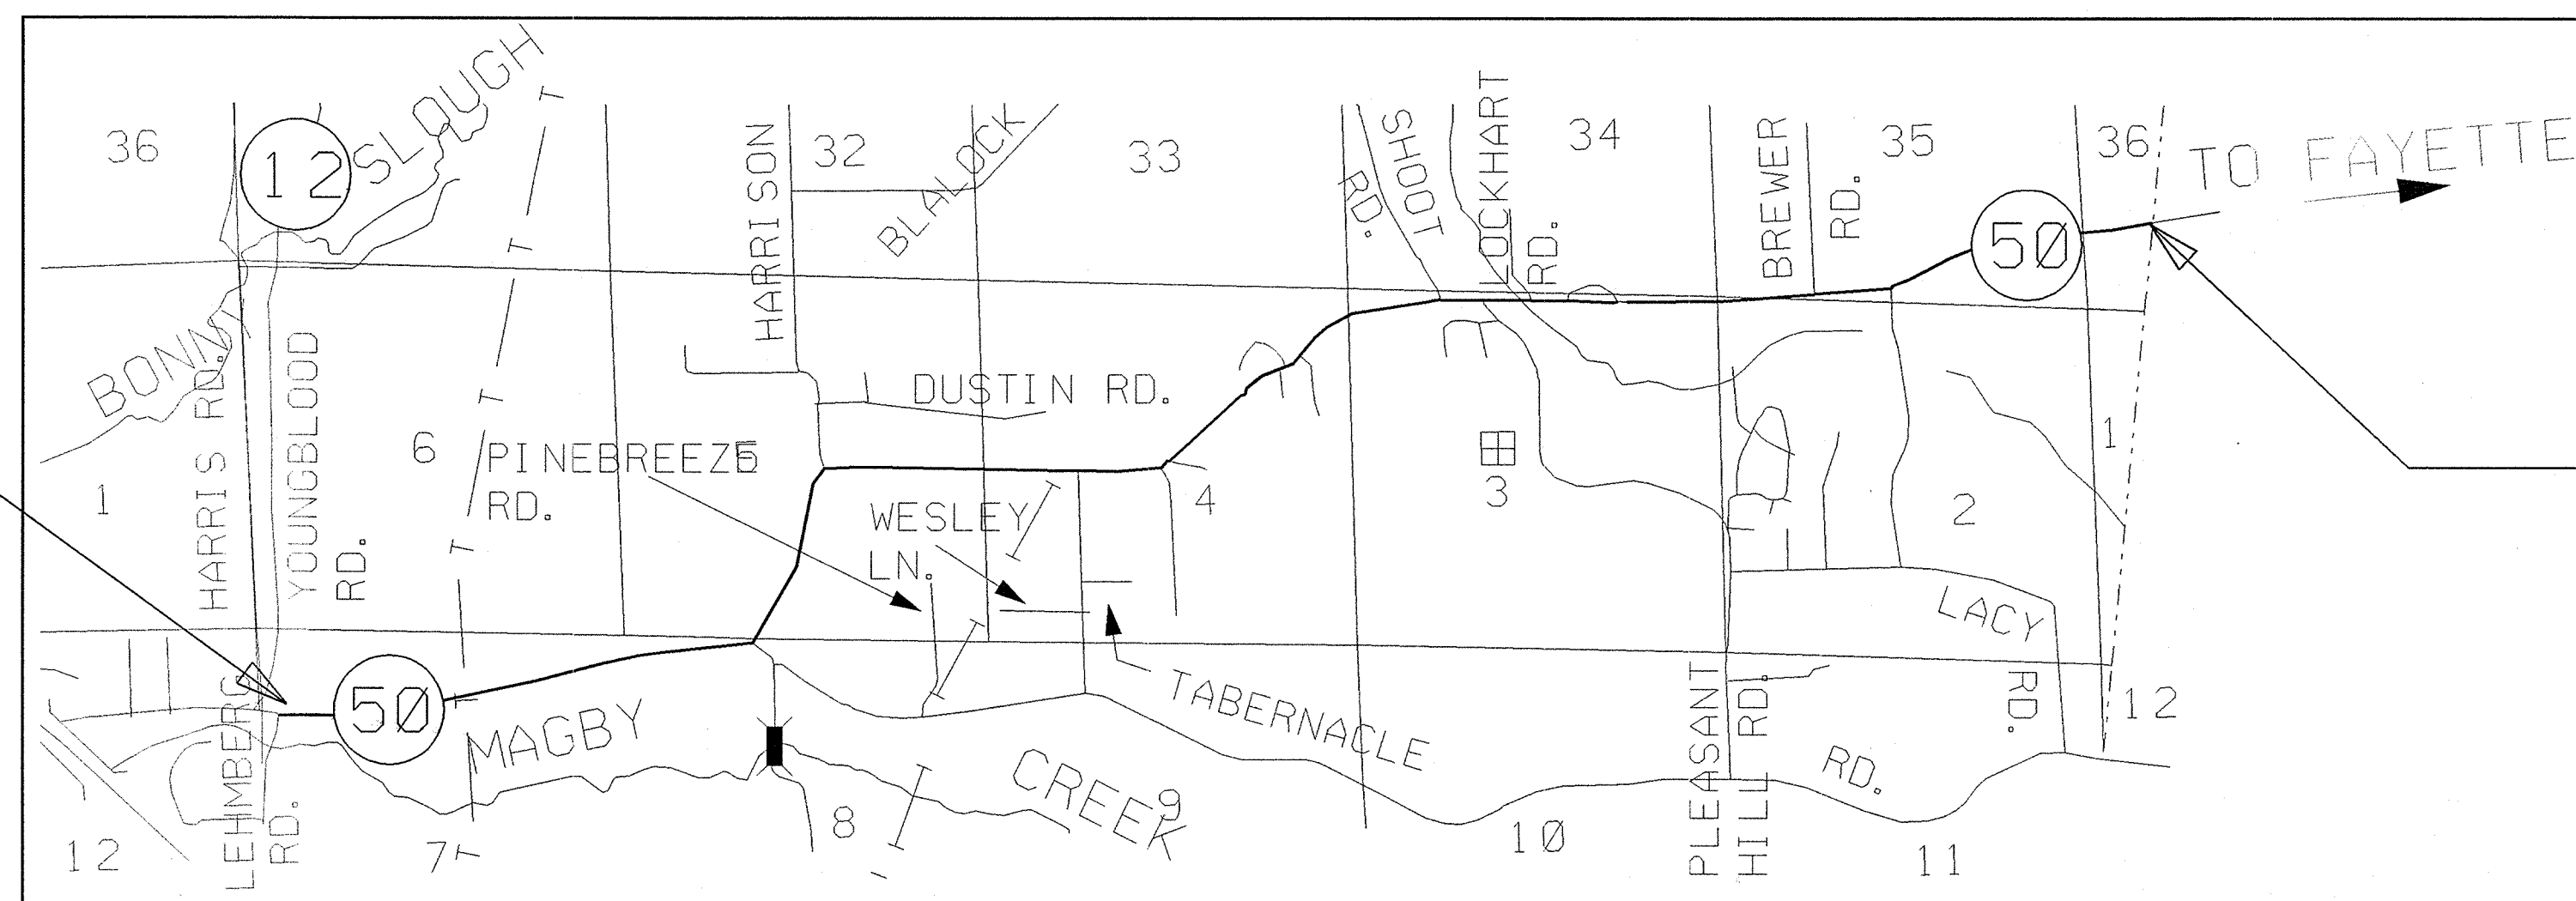

STATE OF MISSISSIPPI

MISSISSIPPI DEPARTMENT OF TRANSPORTATION

PLAN AND PROFILE OF PROPOSED STATE HIGHWAY STATE PROJECT NO. MP-1050-44(007)

SR 50 FROM COLUMBUS TO ALABAMA STATE LINE LOWNDES COUNTY


303261 / 301000

SCALES

PLAN	1 IN. = 100 FT.
PROFILE	HOR. 1 IN. = 100 FT.
	VERT. 1 IN. = 10 FT.
LAYOUT	1 IN. = FT.



FED. ROAD REG. NO.	STATE	PROJECT NO.	SHEET NO.
4	MISS.	MP-1050-44(007)	1

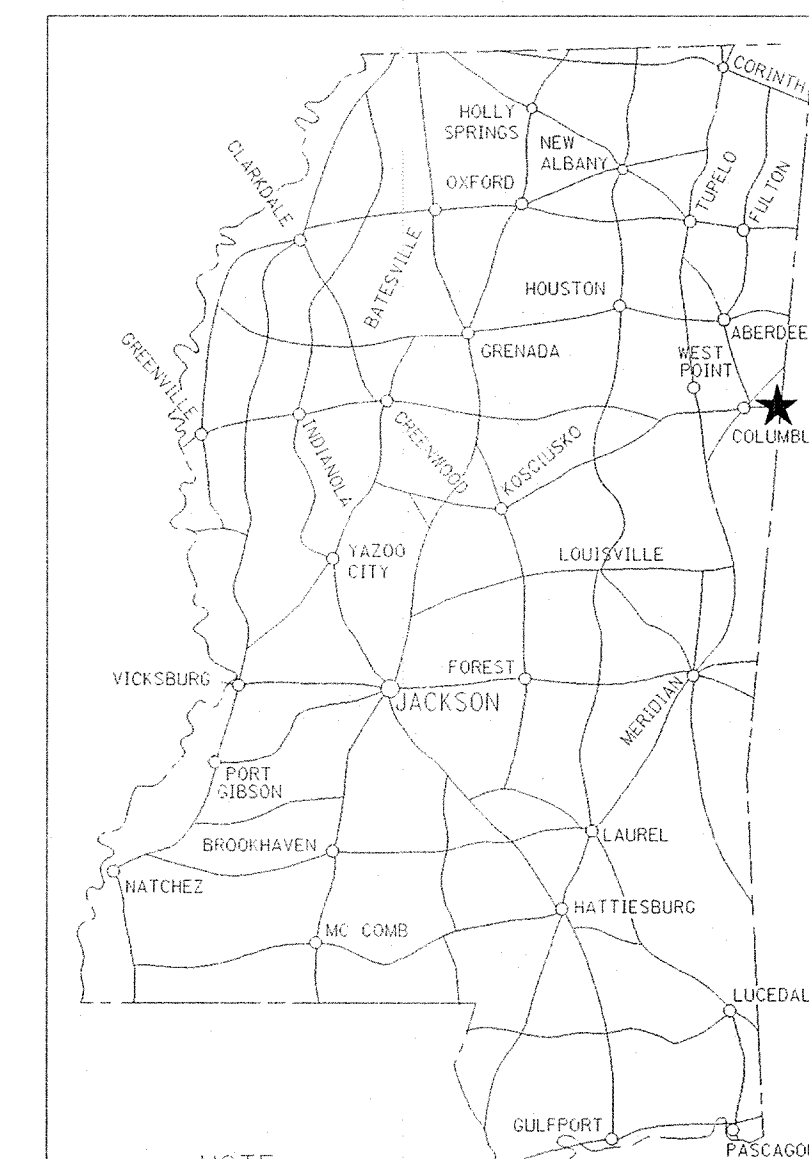

NOTE
★ INDICATES APPROXIMATE LOCATION OF PROJECT.

LAT. N33° 31' LONG. W88° 20'
(APPROX. MIDDLE OF PROJECT)

DESIGN CONTROL

MPH = V (SPEED DESIGN)

ADT () = : ADT () =

DHV = : D = % T = %

PERMITS ACQUIRED BY MDT

(NECESSARY FOR ULTIMATE IMPROVEMENTS ONLY):

	WATERS	WETLANDS
NATIONWIDE #14	N	N
NATIONWIDE (OTHER)*	N	N
GENERAL*	N	N
INDIVIDUAL (404)*	N	N

* ACQUISITION OF PERMITS FOR TEMPORARY IMPACTS DURING CONSTRUCTION ARE THE RESPONSIBILITY OF THE CONTRACTOR

STORMWATER PERMIT N

Y REQUIRED CNOI SUBMITTED BY MDT (DISTRIBUTED AREA = 5 ACRES+) (NTB 586)

S REQUIRED CNOI TO BE SUBMITTED BY CONTRACTOR (1 TO 4.99 ACRES) (NTB 14)

N NO STORMWATER PERMIT REQUIRED (<1 ACRE)

APPROVED BY: JCR DATE: 06/07/07

CONVENTIONAL SYMBOLS

- COUNTY LINE
- TOWN CORPORATION LINE
- SECTION LINE
- EXISTING ROAD OR TRAVELED WAY
- PROPOSED ROAD OR TRAVELED WAY
- RAILROAD
- SURVEY LINE
- BRIDGES

EQUATIONS

NONE

EXCEPTIONS

NONE

LENGTH DATA

LENGTH OF ROADWAY	29,436.00	FT.	5.575	MI.
LENGTH OF BRIDGES	0.00	FT.	0.000	MI.
LENGTH OF PROJECT (NET)	29,436.00	FT.	5.575	MI.
LENGTH OF EXCEPTIONS	0.00	FT.	0.000	MI.
LENGTH OF PROJECT (GROSS)	29,436.00	FT.	5.575	MI.

APPROVED: *Larry Lee James* 6-7-07
CHIEF ENGINEER DATE

APPROVED: *Samuel R. Brown* 6-7-07
EXECUTIVE DIRECTOR DATE

MISSISSIPPI DEPARTMENT OF TRANSPORTATION

APPROVED: _____ DATE _____

DIVISION ADMINISTRATOR DATE

FEDERAL HIGHWAY ADMINISTRATION
DEPARTMENT OF TRANSPORTATION

