

GENERAL INDEX

FOR DETAILED INDEX OF PLANS SEE SHEET NO. 2

DESCRIPTION	NUMBER OF SHEETS
TITLE SHEET	1
DETAILED INDEX	1
GENERAL NOTES	0
TYPICAL SECTIONS	0
QUANTITIES	1
PLAN AND PROFILES	0
SPECIAL DESIGN - ROADWAY ITEMS	4
BRIDGE DRAWINGS	0
SPECIAL DESIGN - BRIDGES	12
CROSS-SECTIONS	0
TOTAL SHEETS	19

10-9-07


STATE OF MISSISSIPPI
MISSISSIPPI DEPARTMENT OF TRANSPORTATION

PLAN AND PROFILE OF PROPOSED STATE HIGHWAY
STATE PROJECT NO. MP-1078-29(008)

U.S. 78 BRIDGE #105.9
BRIDGE REPAIR OVER TENN-TOM RIVER
ITAWAMBA COUNTY

FMS CONST. 303228 / 301000

FED. ROAD REG. NO.	STATE	PROJECT NO.	SHEET NO.
4	MISS.	MP-1078-29(008)	1

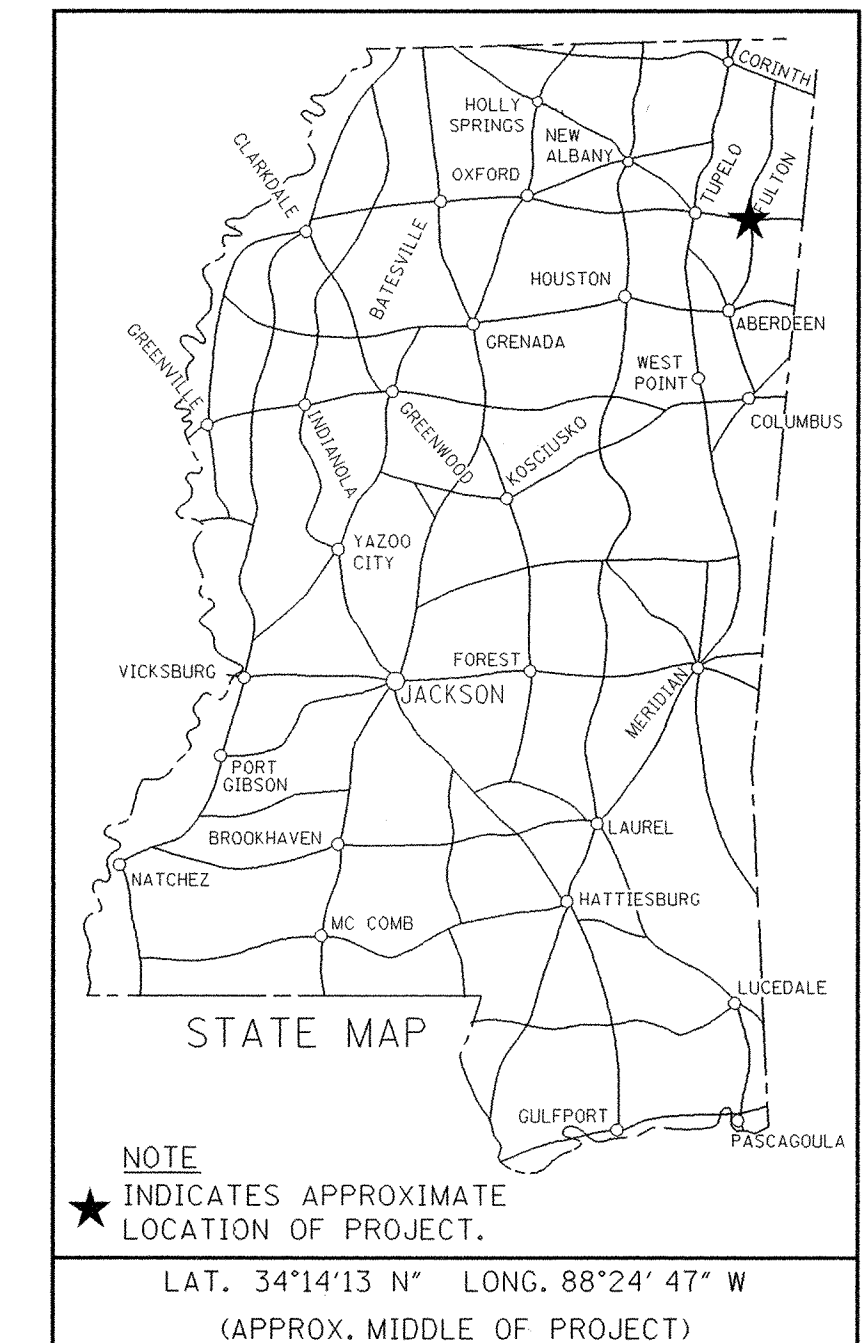

SCALES

PLAN	1 IN. = 100 FT.
PROFILE	HOR. 1 IN. = 100 FT.
	VERT. 1 IN. = 10 FT.
LAYOUT	1 IN. = 4000 FT.


WORK SITE BRIDGE #105.9

BRIDGE STRUCTURES REQ'D.

NONE

BOX BRIDGES REQ'D.

NONE

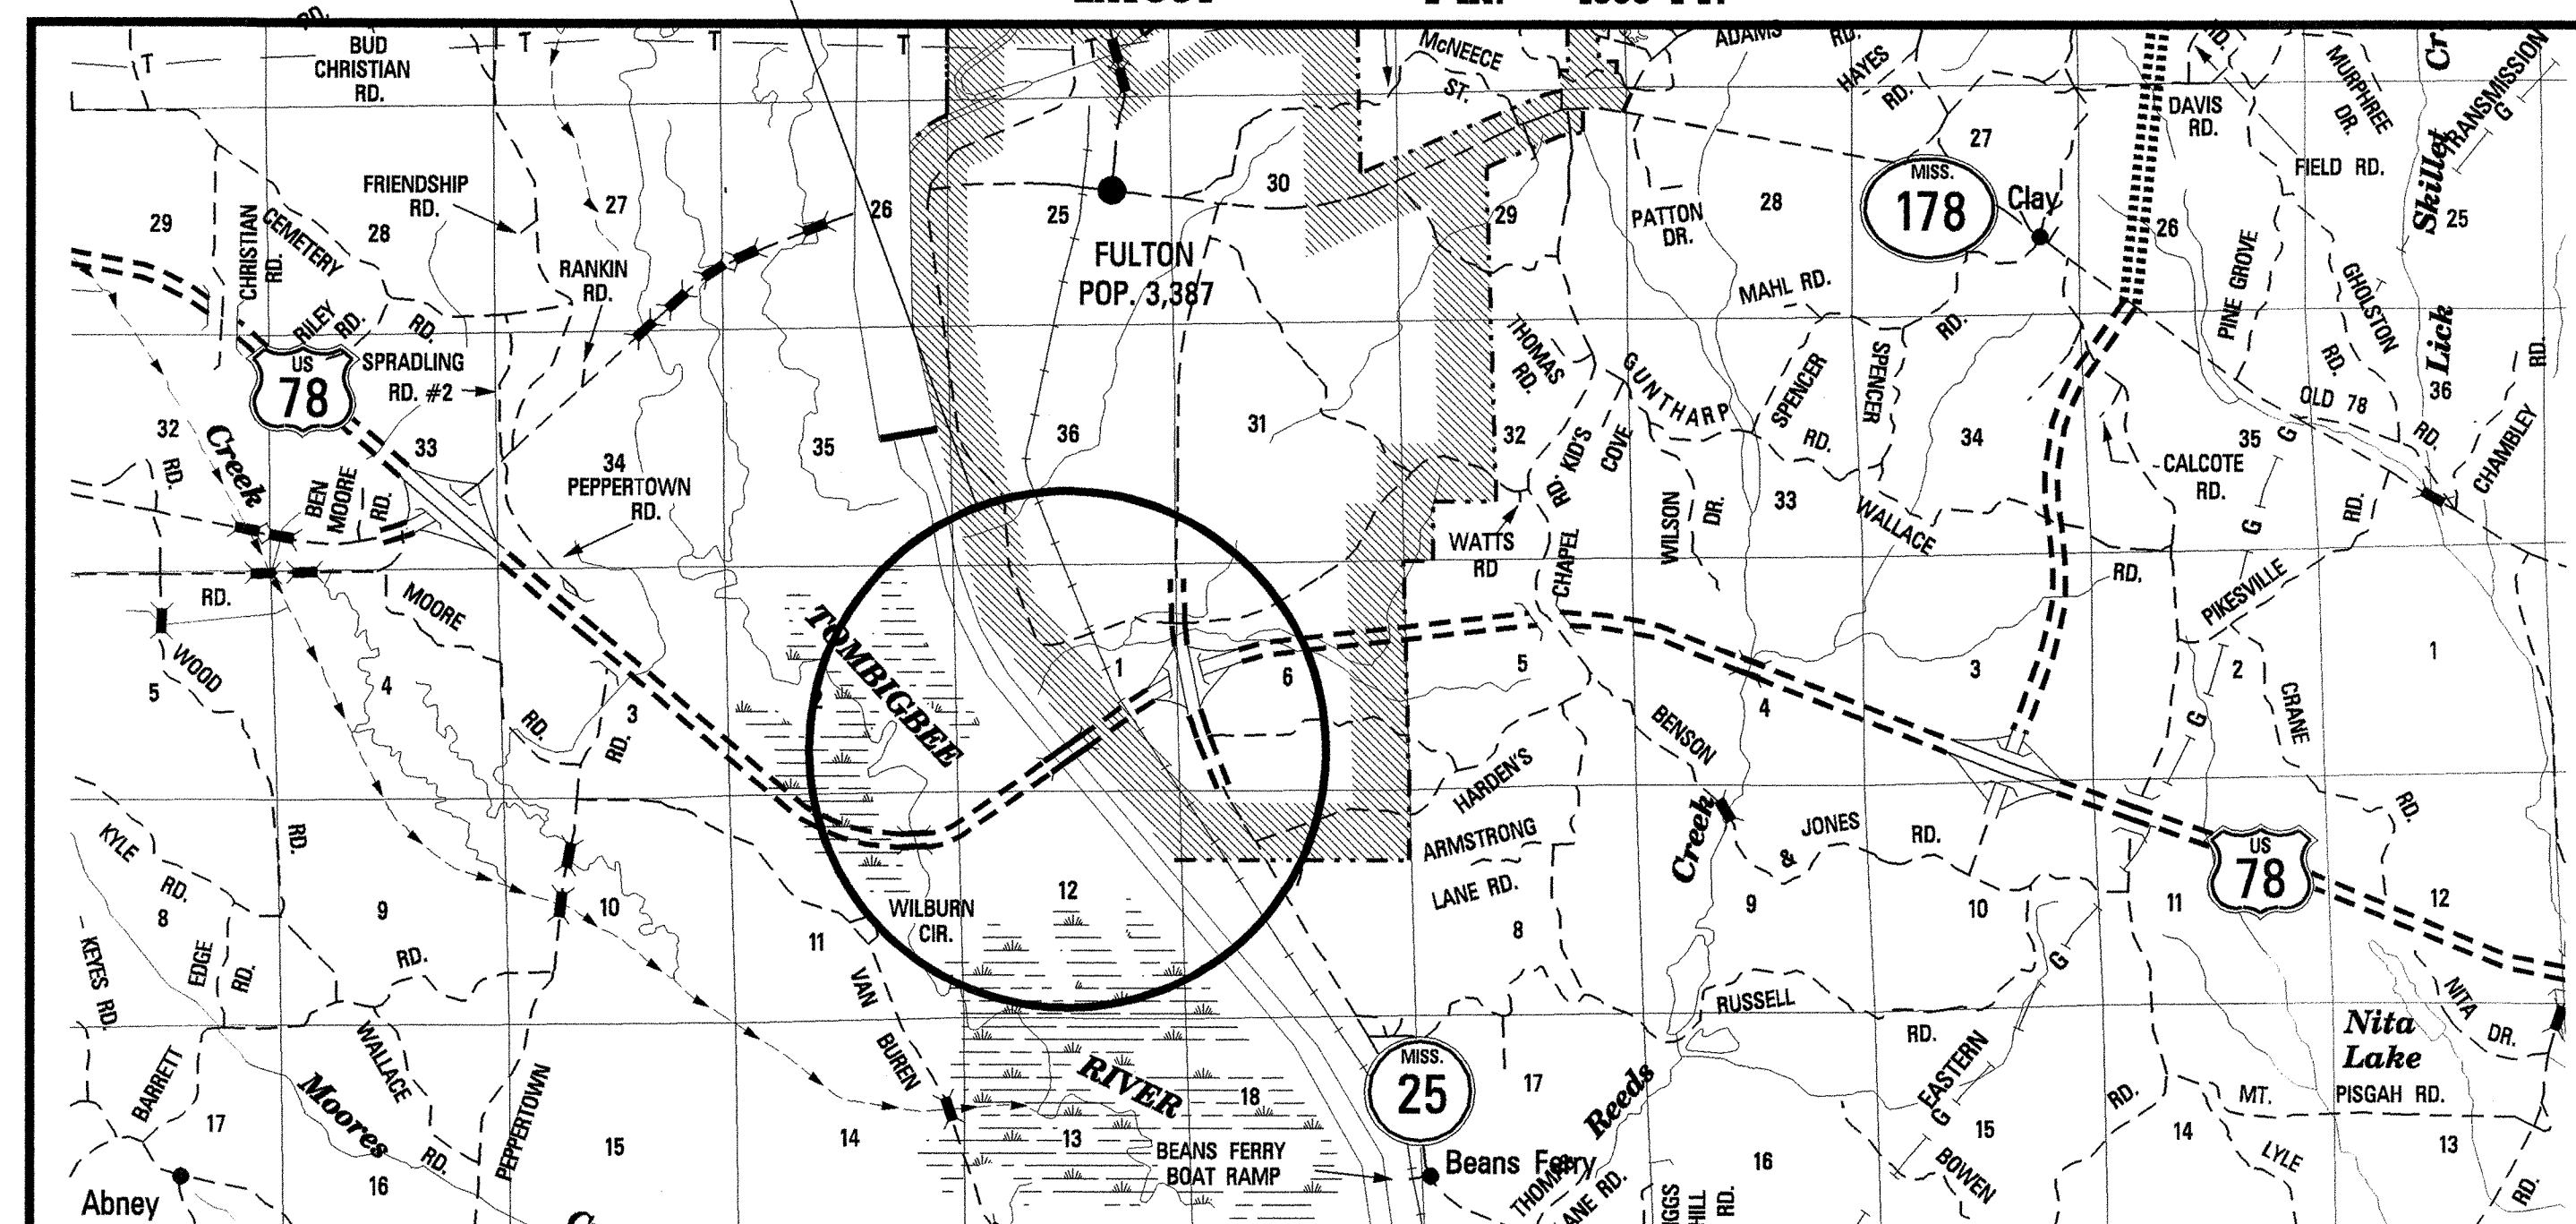

EQUATIONS

EXCEPTIONS

CONVENTIONAL SYMBOLS

COUNTY LINE	-----
TOWN CORPORATION LINE	-----
SECTION LINE	-----
EXISTING ROAD OR TRAVELED WAY	-----
PROPOSED ROAD OR TRAVELED WAY	-----
RAILROAD	-----
SURVEY LINE	-----
BRIDGES	-----

LENGTH DATA

LENGTH OF ROADWAY	FT.	MI.
LENGTH OF BRIDGES	FT.	MI.
LENGTH OF PROJECT (NET)	FT.	MI.
LENGTH OF EXCEPTIONS	FT.	MI.
LENGTH OF PROJECT (GROSS)	FT.	MI.

DESIGN CONTROL

MPH = V (SPEED DESIGN)

ADT () = ; ADT () =

DHV = : D = % T = %

PERMITS ACQUIRED BY MDOT

WETLANDS AND WATERS PERMITS (NECESSARY FOR ULTIMATE IMPROVEMENTS ONLY):

	WATERS	WETLANDS
NATIONWIDE #14	N	N
NATIONWIDE (OTHER)*	N	N
GENERAL*	N	N
INDIVIDUAL (404)*	N	N

* ACQUISITION OF PERMITS FOR TEMPORARY IMPACTS DURING CONSTRUCTION ARE THE RESPONSIBILITY OF THE CONTRACTOR

STORMWATER PERMIT N

Y REQUIRED, CNOI SUBMITTED BY MDOT (DISTRIBUTED AREA = 5 ACRES + (INTB 588))

S REQUIRED, SCNOI TO BE SUBMITTED BY CONTRACTOR (1 TO 4.99 ACRES) (INTB 14)

N NO STORMWATER PERMIT REQUIRED (<1 ACRE)

APPROVED BY: CKP DATE: 10/8/07

APPROVED:	<i>Harry Lee James</i>	10-8-07
CHIEF ENGINEER		DATE
APPROVED:	<i>Gregory D. Brown</i>	10-8-07
EXECUTIVE DIRECTOR		DATE
MISSISSIPPI DEPARTMENT OF TRANSPORTATION		
APPROVED:		
DIVISION ADMINISTRATOR		DATE
FEDERAL HIGHWAY ADMINISTRATION DEPARTMENT OF TRANSPORTATION		

1st O. REV.

DESCRIPTION OF SHEET

WKG. NO. SH. NO.

GENERAL NOTES

TITLE SHEET (1)		1
DETAILED INDEX & GENERAL NOTES (1)		
DETAILED INDEX	DI-1	2
QUANTITY SHEETS (1)		
SUMMARY OF QUANTITIES	SQ-1	3
SPECIAL DESIGN ROADWAY DRAWINGS (1)		
DETAIL OF CONSTRUCTION SIGNING	DCS-1	4
STANDARD DRAWINGS - ROADWAY SHEETS (3)		
TYPICAL STRIPING FOR TRAFFIC CONTROL 2-LANE AND 4-LANE DIVIDED HIGHWAYS	PM-1	120
TRAFFIC CONTROL PLAN FOR POSTED SPEED LIMIT OF 65 OR 70 MPH (INTERSTATES AND OTHER 4-LANE DIVIDED HIGHWAYS)(MEDIAN LANE OR OUTSIDE LANE CLOSURE (WORK DAY ONLY)	TCP-5	254
HIGHWAY SIGN AND BARRICADE DETAILS FOR CONSTRUCTION PROJECTS	TCP-10	259
SPECIAL DESIGN BRIDGE DRAWINGS (12)		
BRIDGE AT STA. 185+95.66 LT. LN & STA. 186+02.09 RT. LN US HWY 78 OVER TENN-TOM WATERWAY BRIDGE REPAIR	1 OF 5	366
PLAN OF BRIDGE REPAIR	2 OF 5	367
BRIDGE REPAIR DETAILS	3 OF 5	368
BRIDGE REPAIR DETAILS	4 OF 5	369
BRIDGE REPAIR DETAILS	5 OF 5	370
INFORMATION PLAN SHEETS		371-377
TOTAL SHEETS (19)		

- ① FLUORESCENT ORANGE SHEETING SHALL BE USED ON ALL CONSTRUCTION AND TRAFFIC CONTROL SIGNS EXCEPT FOR THOSE DESIGNATED IN PLANS TO BE BLACK LEGEND AND BORDER ON WHITE BACKGROUND.

10/17/2007 9:16 AM INDE:78.DGN MISSISSIPPI DEPARTMENT OF TRANSPORTATION

CONNER/GARDNER

PS & E PLANS-DATE 10/9/07		
FMS CON. # 303228/301000		
REVISIONS		
DATE	SHEET NO.	BY
10/17/07	3	CG

BR. DIV.

MISSISSIPPI DEPARTMENT OF TRANSPORTATION	
DETAILED INDEX	
PROJECT NO. MP-1078-29(008) COUNTY : ITAWAMBA CO.	WORKING NUMBER DI-1
FILENAME: INDE:78.DGN	SHEET NUMBER 2
DESIGN TEAM	CHECKED DATE