

GENERAL INDEX

FOR DETAILED INDEX OF PLANS SEE SHEET NO. 2

STATE OF MISSISSIPPI

MISSISSIPPI DEPARTMENT OF TRANSPORTATION

PLAN AND PROFILE OF PROPOSED
STATE HIGHWAY
STATE PROJECT NO. MP-1023-29(005)

①04-09-08

303381/301000

SR 23 FROM 1.8 MI SOUTH OF
SR 178 TO 2.9 MI NORTH OF SR 178
ITAWAMBA COUNTY

SCALES

PLAN 1 IN. = 100 FT.
PROFILE { HOR. 1 IN. = 100 FT.
VERT. 1 IN. = 10 FT.

B.O.P. = STA. 209+00

STA. 0+49 AH


BRIDGE STRUCTURES REQ'D.

NONE


STA. 304+03 BK

BOX BRIDGES REQ'D.

NONE

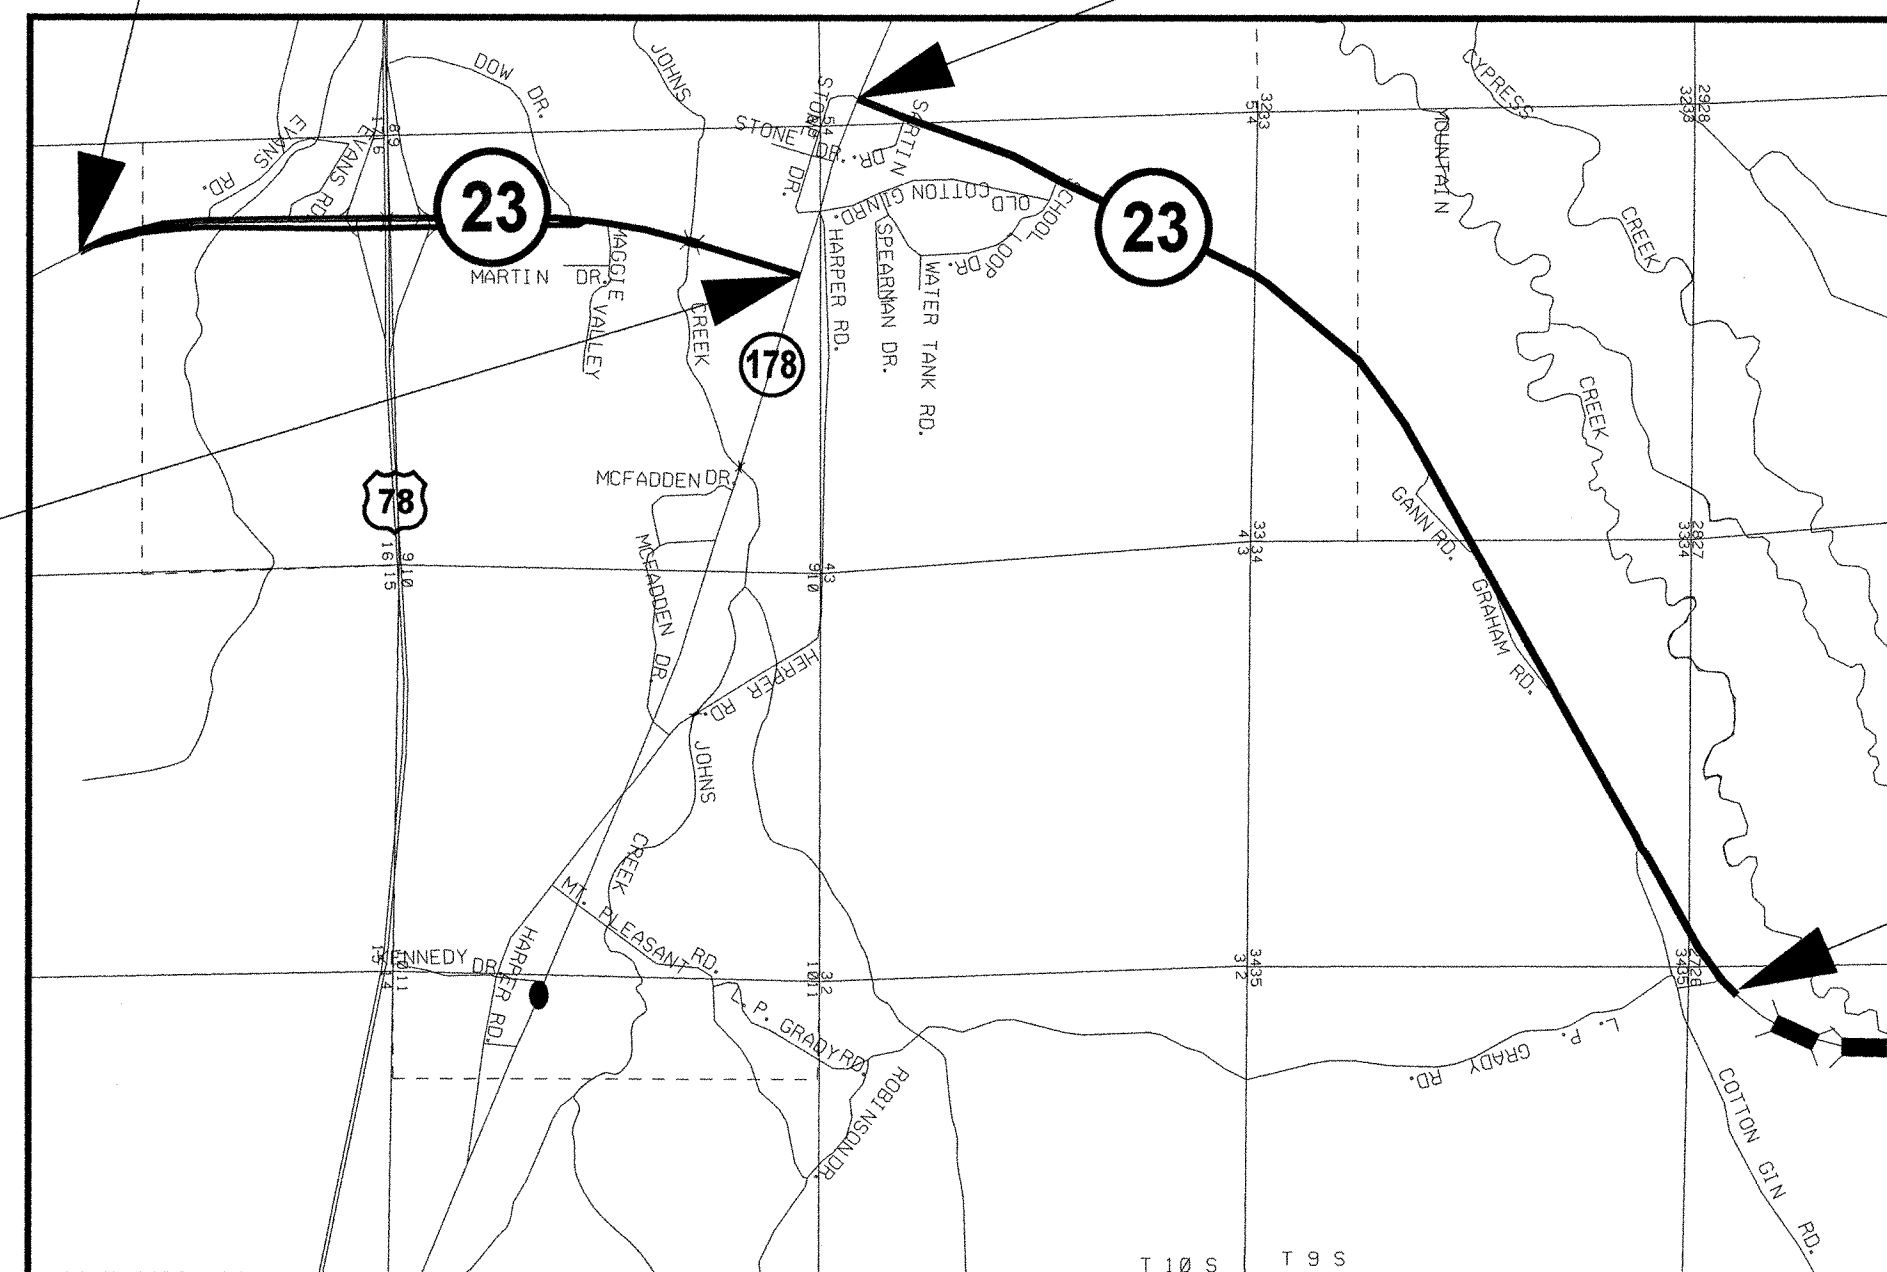

FED. ROAD REG. NO.	STATE	PROJECT NO.	SHEET NO.
4	MISS.	MP-1023-29(005)	1

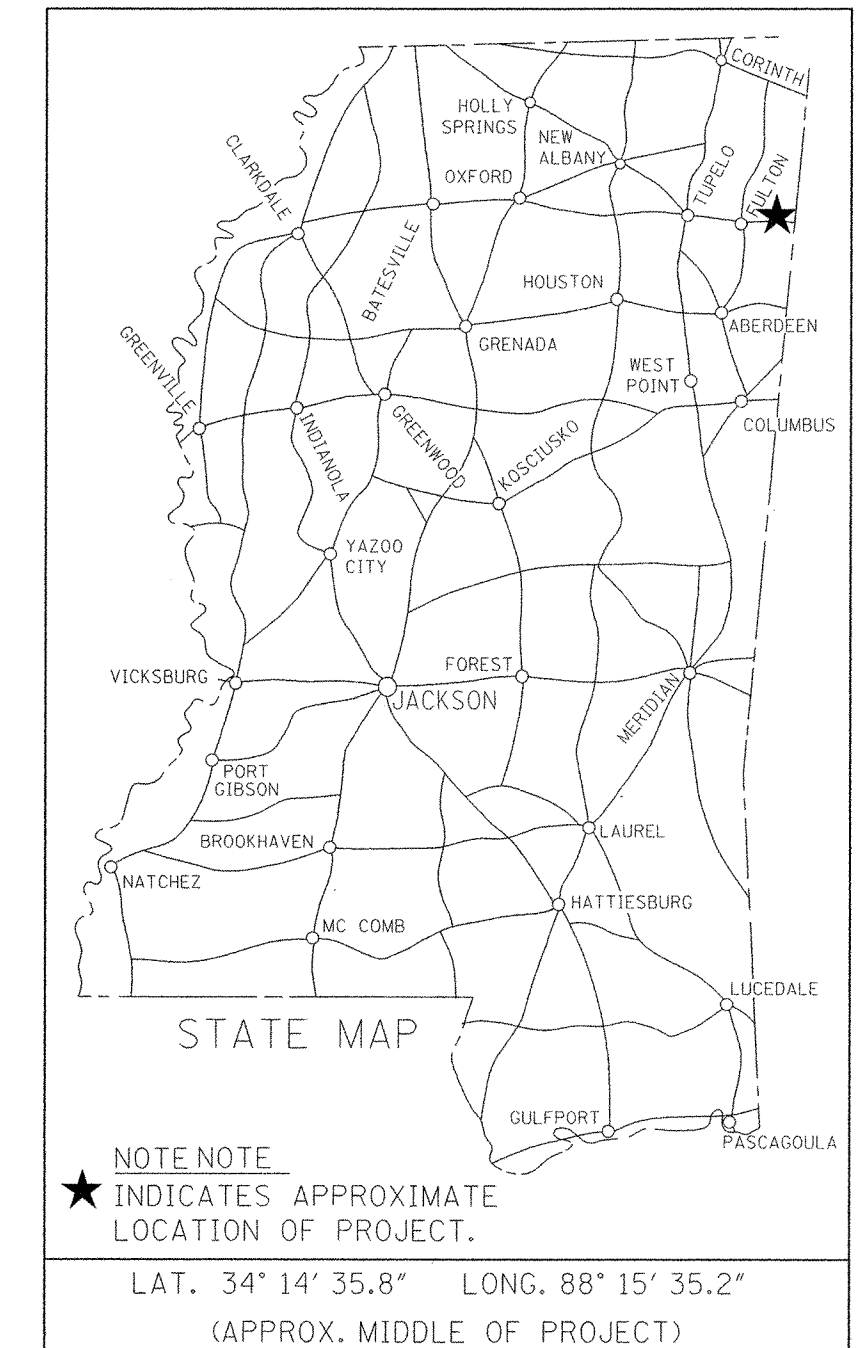

DESIGN CONTROL	
MPH = V (SPEED DESIGN)	
ADT () = : ADT () =	
DHV = : D = % T = %	

PERMITS ACQUIRED BY MDT		
WETLANDS AND WATERS PERMITS (NECESSARY FOR ULTIMATE IMPROVEMENTS ONLY):		
	WATERS	WETLANDS
NATIONWIDE #14	<input checked="" type="checkbox"/>	<input checked="" type="checkbox"/>
NATIONWIDE (OTHER)*	<input checked="" type="checkbox"/>	<input checked="" type="checkbox"/>
GENERAL*	<input checked="" type="checkbox"/>	<input checked="" type="checkbox"/>
INDIVIDUAL (404)*	<input checked="" type="checkbox"/>	<input checked="" type="checkbox"/>
* ACQUISITION OF PERMITS FOR TEMPORARY IMPACTS DURING CONSTRUCTION ARE THE RESPONSIBILITY OF THE CONTRACTOR		
STORMWATER PERMIT <input checked="" type="checkbox"/>		
Y	REQUIRED, SCNOI SUBMITTED BY MDT (DISTRIBUTED AREA=5 ACRES+(NTB 586))	
S	REQUIRED, SCNOI TO BE SUBMITTED BY CONTRACTOR (1 TO 4.99 ACRES)(NTB 14)	
N	NO STORMWATER PERMIT REQUIRED (<1 ACRE)	
APPROVED BY: JCR DATE: 04/09/08		

EQUATIONS

STA. 304+03 BK = STA. 0+49 AH +303.54

EXCEPTIONS

NONE

CONVENTIONAL SYMBOLS

- COUNTY LINE -----
- TOWN CORPORATION LINE -----
- SECTION LINE -----
- EXISTING ROAD OR TRAVELED WAY -----
- PROPOSED ROAD OR TRAVELED WAY -----
- RAILROAD -----
- SURVEY LINE -----
- BRIDGES -----

LENGTH DATA

LENGTH OF ROADWAY	24754 FT.	4.69 MI.
LENGTH OF BRIDGES	0 FT.	0 MI.
LENGTH OF PROJECT (NET)		4.69 MI.
LENGTH OF EXCEPTIONS	0 FT.	0 MI.
LENGTH OF PROJECT (GROSS)		4.69 MI.

APPROVED:	125
BY: <i>James C. James</i>	4/8/08
CHIEF ENGINEER	DATE
BY: <i>James R. Brown</i>	
EXECUTIVE DIRECTOR	DATE
MISSISSIPPI DEPARTMENT OF TRANSPORTATION	
APPROVED:	
DIVISION ADMINISTRATOR	DATE
FEDERAL HIGHWAY ADMINISTRATION DEPARTMENT OF TRANSPORTATION	

1 st O. REV.

DESCRIPTION OF SHEET

STATE	PROJECT NO.
MISS.	MP-1023-29(005)

	REVISION DATE	WKG. NO.	SH. NO.
TITLE SHEET (1)			1
DETAILED INDEX & GENERAL NOTES (1)		DI-1	2
TYPICAL SECTION SHEETS (4)			
TYPICAL SECTION - TYPICAL OVERLAY SECTIONS		TS-1	3
TYPICAL SECTION - TYPICAL MILLING AND OVERLAY SECTIONS		TS-2	4
TYPICAL SECTION - TYPICAL MILLING AND OVERLAY SECTION FOR INTERCHANGE RAMP		TS-3	5
TYPICAL SECTION - TYPICAL SECTIONS AND DETAILS OF CONCRETE CURB AND ISLAND PAVING		TS-4	6
QUANTITY SHEETS (2)			
SUMMARY OF QUANTITIES		SQ-1	7
ESTIMATED QUANTITIES - GUARD RAIL AND CONCRETE CURB AND ISLAND PAVING		EQ-1	8
SPECIAL DESIGN SHEETS (5)			
DETAIL OF CONSTRUCTION SIGNING		CS-1	9
DETAIL OF CONSTRUCTION SIGNING		CS-2	10
LOCATION OF R16-3 SIGNS		LRS-1	11
DETAIL OF GUARD RAIL UPDATE		GR-U-1	12
TRAFFIC CONTROL PLAN - SIGNING OF TWO-WAY TRAFFIC FOR NO PASSING ZONES		TC-1	13
STANDARD DRAWINGS - ROADWAY SHEETS (10)			
PAVEMENT MARKING DETAILS FOR 2 & 4-LANE DIVIDED ROADWAYS	12-01-99	PM-1	120
4-LANE TO 2-LANE TRANSITION AT INTERCHANGE	03-01-02	PM-8	127
GUARDRAIL TYPICAL INSTALLATION AT BRIDGE APPROACHES FOR 2-LANE 2-WAY HIGHWAY	12-01-99	GR-4A	195
TYPICAL GUARD RAIL DELINEATION	03-01-02	SN-8C	236
TRAFFIC CONTROL PLAN WITH FLAGGER (ONE-LANE CLOSURE OF TWO-WAY TRAFFIC)		TCP-1	250
TRAFFIC CONTROL PLAN FOR POSTED SPEED LIMIT LESS THAN 65 MPH (4-LANE; MEDIAN LANE OR OUTSIDE LANE CLOSURE)(WORK DAY ONLY)		TCP-2	251
HIGHWAY SIGN AND BARRICADE DETAILS FOR CONSTRUCTION PROJECTS		TCP-10	259
TRAFFIC CONTROL PLAN MOBILE OPERATIONS MULTILANE ROADS AND TWO-LANE ROADS	12-01-99	TCP-11	260
TEMPORARY STRIPING FOR TRAFFIC CONTROL FOR 2-LANE AND 4-LANE DIVIDED HIGHWAYS	12-01-99	TCP-16	265
DRIVEWAYS, INTEGRAL CURBS AND SIDEWALKS		SD-2	288
TOTAL (23)			

GENERAL NOTES

- (1) THE LOCATION AND SPACING OF SIGNS SHOWN ON THE TRAFFIC CONTROL PLANS ARE APPROXIMATE AND MAY BE ADJUSTED AS NECESSARY TO FIT FIELD CONDITIONS.
- (2) FLUORESCENT ORANGE SHEETING SHALL BE USED ON ALL CONSTRUCTION AND TRAFFIC CONTROL SIGNS EXCEPT FOR THOSE DESIGNATED IN PLANS TO BE BLACK LEGEND AND BORDER ON WHITE BACKGROUND.

DISTRICT 1

PS & E PLANS-DATE 4/09/08		
FMS CON. # 303381/301000		
REVISIONS		
DATE	SHEET NO.	BY
04/17/08	7	JCR

ROADWAY DESIGN DIVISION, CAD/CADD SECTION, MISSISSIPPI DEPARTMENT OF TRANSPORTATION

MISSISSIPPI DEPARTMENT OF TRANSPORTATION	
DETAILED INDEX AND GENERAL NOTES	
PROJECT NO.: MP-1023-29(005)	
COUNTY : ITAWAMBA	
WORKING NUMBER	DI-1
SHEET NUMBER	2
FILENAME:	DESIGN TEAM _____ CHECKED _____ DATE _____