

GENERAL INDEX

FOR DETAILED INDEX OF PLANS SEE SHEET NO. 2

STATE OF MISSISSIPPI

MISSISSIPPI DEPARTMENT OF TRANSPORTATION

**PLAN AND PROFILE OF PROPOSED
STATE HIGHWAY
STATE PROJECT NO. MP-1407-10(003)
MP-1413-10(012)**

104-09-08

**303383/301000
303383/302000**

**SR 407 FROM SR 12 TO SR 413
AND SR 413 FR NATCHEZ TRACE TO SR 407**
CHOCTAW COUNTY

BRIDGE STRUCTURES REQ'D.


NONE

SCALES


PLAN 1 IN. = 100 FT.
PROFILE { HOR. 1 IN. = 100 FT.
VERT. 1 IN. = 10 FT.
LAYOUT 1 IN. = FT.

BOX BRIDGES REQ'D.

NONE

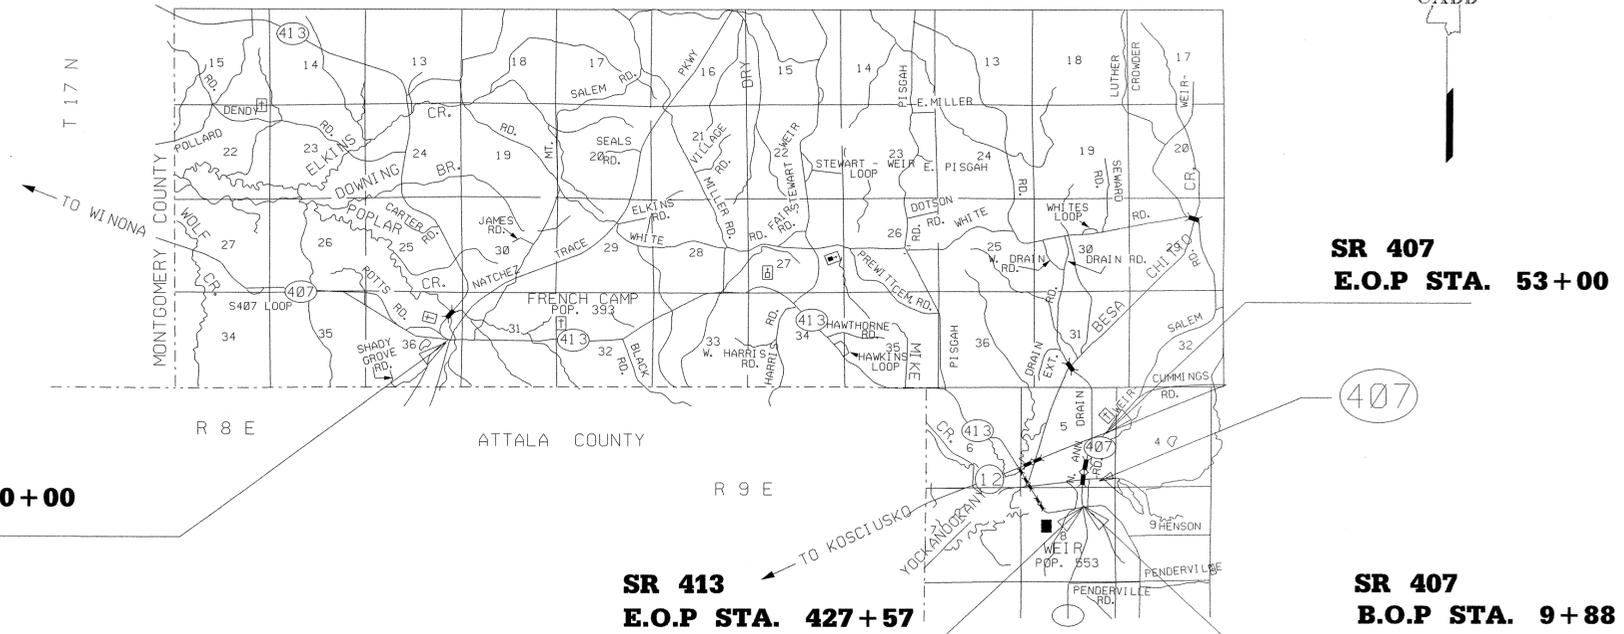

FED. ROAD REG. NO.	STATE	PROJECT NO.	SHEET NO.
4	MISS.	MP-1407-10(003) MP-1413-10(012)	1

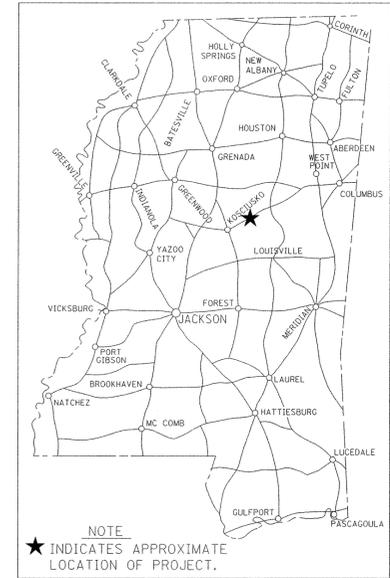

LAT. N 33° 18' LONG 89° 20' W
(APPROX. MIDDLE OF PROJECT)

DESIGN CONTROL
MPH = V (SPEED DESIGN)

ADT () = : ADT () =
DHV = : D = % T = %

PERMITS ACQUIRED BY MDOT

WETLANDS AND WATERS PERMITS (NECESSARY FOR ULTIMATE IMPROVEMENTS ONLY):

	WATERS	WETLANDS
NATIONWIDE #14	N	N
NATIONWIDE (OTHER)*	N	N
GENERAL*	N	N
INDIVIDUAL (404)*	N	N

* ACQUISITION OF PERMITS FOR TEMPORARY IMPACTS DURING CONSTRUCTION ARE THE RESPONSIBILITY OF THE CONTRACTOR

	STORMWATER PERMIT
Y	REQUIRED, CNOI SUBMITTED BY MDOT (DISTRIBUTED AREA=5 ACRES+JNTB 6484)
S	REQUIRED, SCNOI TO BE SUBMITTED BY CONTRACTOR (1 TO 4.99 ACRES)(NTB 6483)
N	NO STORMWATER PERMIT REQUIRED (<1 ACRE)

APPROVED BY: *scr* DATE: *4/18/08*

CONVENTIONAL SYMBOLS

- COUNTY LINE -----
- TOWN CORPORATION LINE -----
- SECTION LINE -----
- EXISTING ROAD OR TRAVELED WAY -----
- PROPOSED ROAD OR TRAVELED WAY -----
- RAILROAD -----
- SURVEY LINE -----
- BRIDGES -----

EQUATIONS

NONE

EXCEPTIONS

OMIT STA. 373+85 TO STA. 379+19 SR 413

LENGTH DATA

	HWY. 407		HWY. 413	
LENGTH OF ROADWAY	3,998.00	FT.	0.757	MI.
LENGTH OF BRIDGES	314.00	FT.	0.059	MI.
LENGTH OF PROJECT (NET)	4,312.00	FT.	0.816	MI.
LENGTH OF EXCEPTIONS	0.00	FT.	0.000	MI.
LENGTH OF PROJECT (GROSS)	4,312.00	FT.	0.816	MI.

APPROVED BY: <i>Hamy Lee James</i> DATE: <i>4/18/08</i>	125
CHIEF ENGINEER	
EXECUTIVE DIRECTOR	
MISSISSIPPI DEPARTMENT OF TRANSPORTATION	
APPROVED:	
DIVISION ADMINISTRATOR	DATE
FEDERAL HIGHWAY ADMINISTRATION	DEPARTMENT OF TRANSPORTATION

