

GENERAL INDEX

FOR DETAILED INDEX OF PLANS SEE SHEET NO. 2

DESCRIPTION	NUMBER OF SHEETS
TITLE SHEET	1
DETAILED INDEX	1
GENERAL NOTES	
TYPICAL SECTIONS	2
QUANTITIES	2
PLAN AND PROFILES	
SPECIAL DESIGN - ROADWAY ITEMS	15
BRIDGE DRAWINGS	
SPECIAL DESIGN - BRIDGES	
CROSS-SECTIONS	
TOTAL SHEETS	21

STATE OF MISSISSIPPI

MISSISSIPPI DEPARTMENT OF TRANSPORTATION

PLAN AND PROFILE OF PROPOSED STATE HIGHWAY STATE PROJECT NO. MP-1015-70(013)


OVERLAY OF SR 15 FROM PHYFER CREEK TO NEAR NORTHERN RIPLEY CITY LIMIT
TIPPAH COUNTY

①6-5-08

FMS CON: 303473 / 301000

SCALES
PLAN 1 IN. = 100 FT.
PROFILE { **HOR.** 1 IN. = 100 FT.
VERT. 1 IN. = 10 FT.
LAYOUT 1 IN. = 10 FT. **E.O.P. Sta. 317+64**


FED. ROAD REG. NO.	STATE	PROJECT NO.	SHEET NO.
4	MISS.	MP-1015-70(013)	1

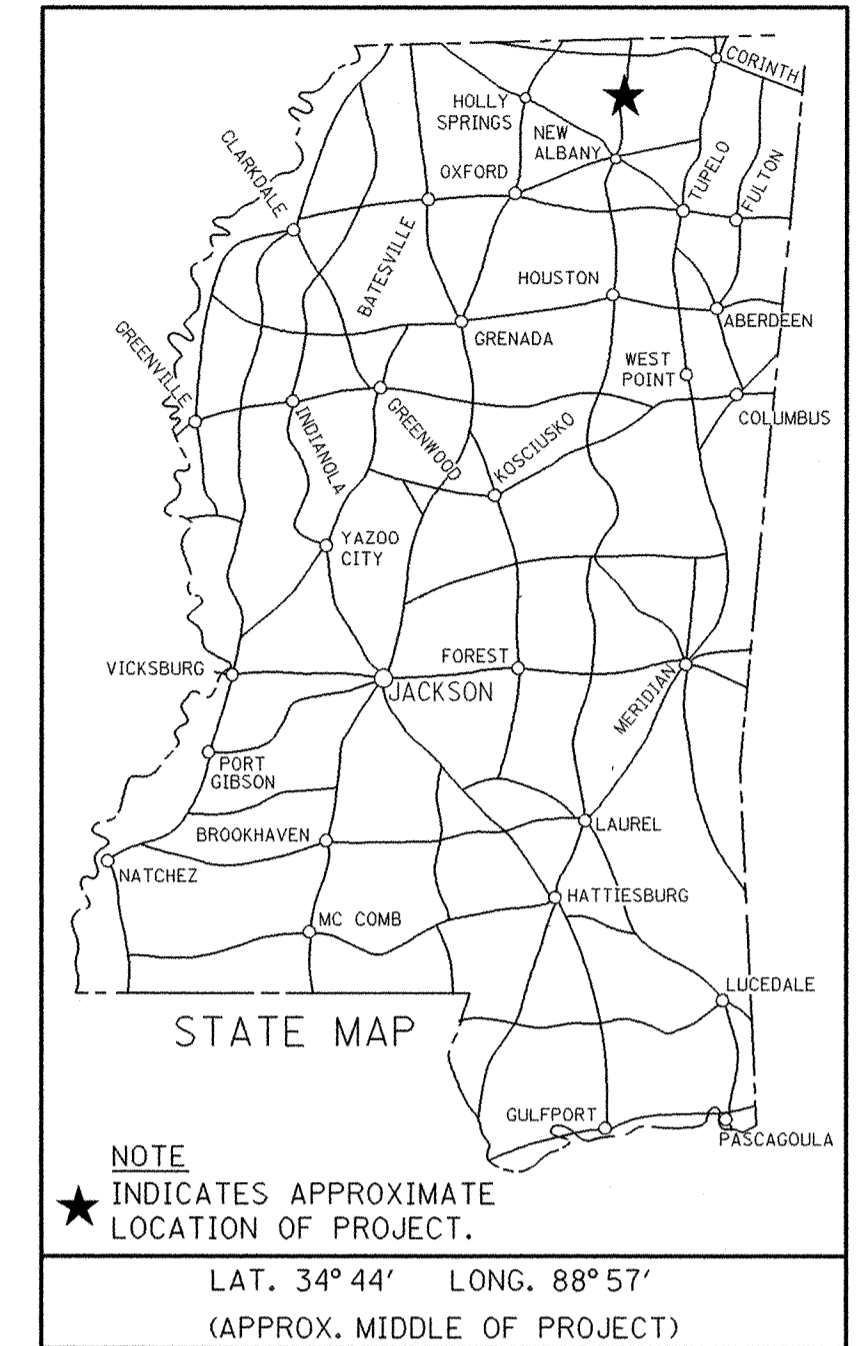

BRIDGE STRUCTURES

BR #313.2 STA 98+66 TO 100+00

BOX BRIDGES
NONE

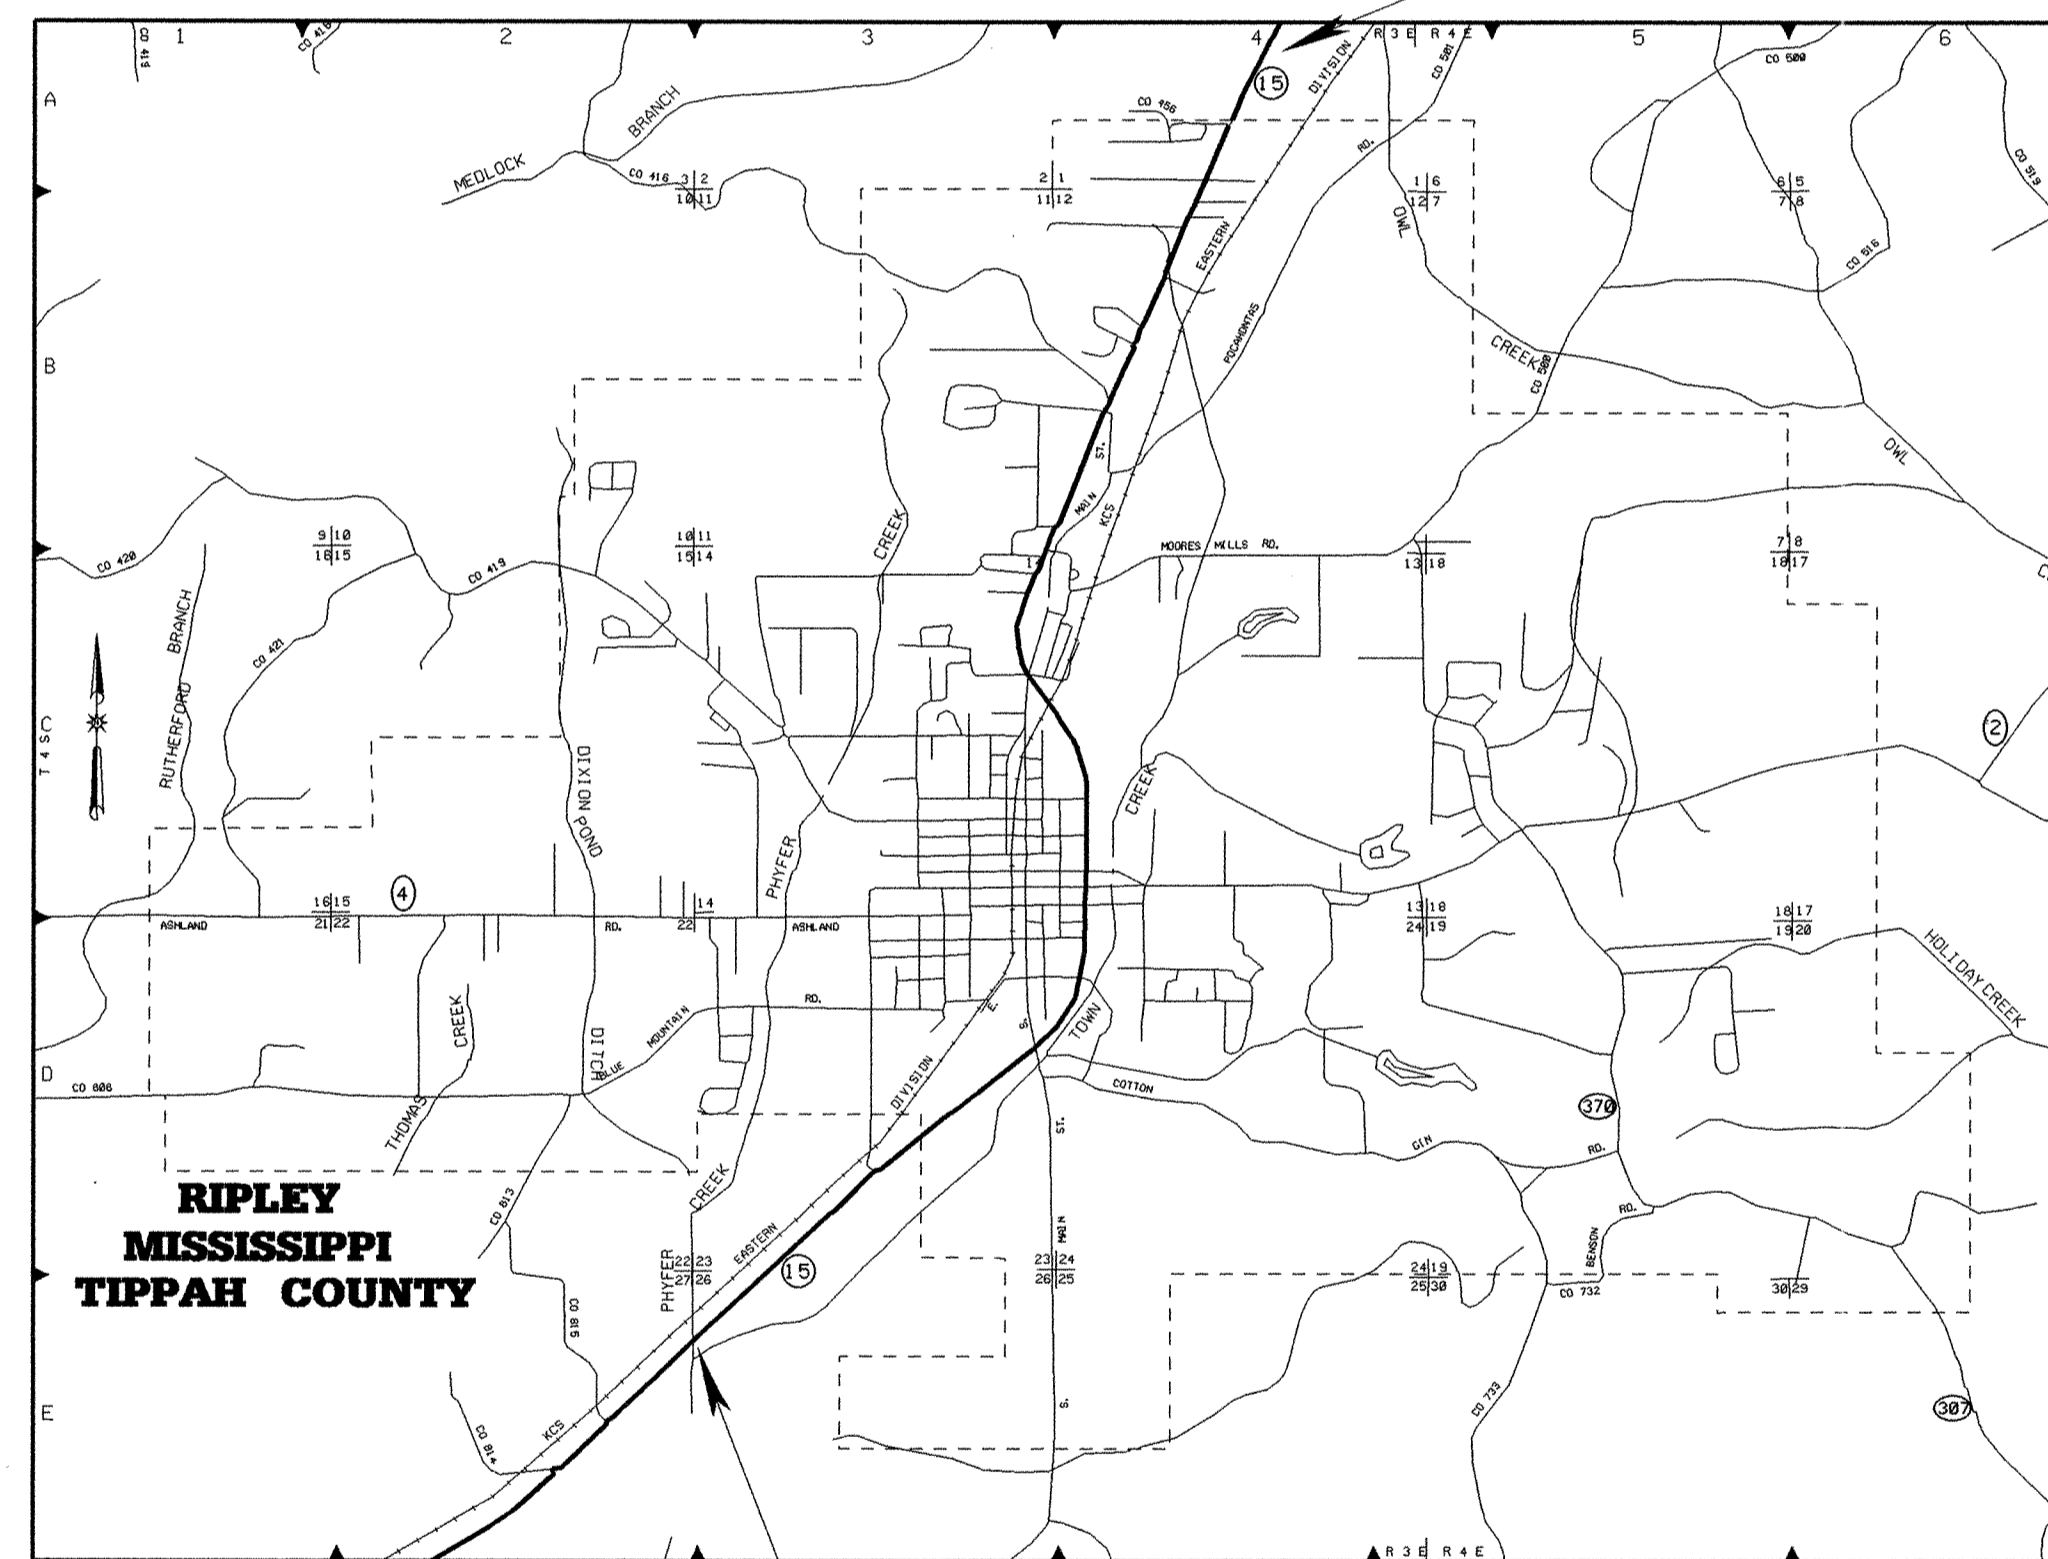

B.O.P. Sta. 95+75

DESIGN CONTROL
MPH = V (SPEED DESIGN)

ADT () = : ADT () =
DHV = : D = % T = %

PERMITS ACQUIRED BY MDT

WETLANDS AND WATERS PERMITS (NECESSARY FOR ULTIMATE IMPROVEMENTS ONLY):

	WATERS	WETLANDS
NATIONWIDE #14	<input checked="" type="checkbox"/>	<input checked="" type="checkbox"/>
NATIONWIDE (OTHER)*	<input checked="" type="checkbox"/>	<input checked="" type="checkbox"/>
GENERAL*	<input checked="" type="checkbox"/>	<input checked="" type="checkbox"/>
INDIVIDUAL (404)*	<input checked="" type="checkbox"/>	<input checked="" type="checkbox"/>

* ACQUISITION OF PERMITS FOR TEMPORARY IMPACTS DURING CONSTRUCTION ARE THE RESPONSIBILITY OF THE CONTRACTOR

STORMWATER PERMIT

Y REQUIRED, CNO SUBMITTED BY MDT (DISTRIBUTED AREA = 5 ACRES + INTS 6484)
S REQUIRED, SCNOI TO BE SUBMITTED BY CONTRACTOR (1 TO 4.99 ACRES)(INTS 6483)
N NO STORMWATER PERMIT REQUIRED (<1 ACRE)

APPROVED BY: *see* DATE: *06/05/08*

CONVENTIONAL SYMBOLS

- COUNTY LINE -----
- TOWN CORPORATION LINE -----
- SECTION LINE -----
- EXISTING ROAD OR TRAVELED WAY -----
- PROPOSED ROAD OR TRAVELED WAY -----
- RAILROAD -----
- SURVEY LINE -----
- BRIDGES -----

EQUATIONS

NONE

EXCEPTIONS

NONE

LENGTH DATA

LENGTH OF ROADWAY	22,055 FT.	4.177 MI.
LENGTH OF BRIDGES	134 FT.	0.025 MI.
LENGTH OF PROJECT (NET)		MI.
LENGTH OF EXCEPTIONS	FT.	MI.
LENGTH OF PROJECT (GROSS)		4.202 MI.

REVISIONS	DATE	BY	APPROVED:
			APPROVED: <i>Harry Lee James</i> 6/5/08 CHIEF ENGINEER DATE
			EXECUTIVE DIRECTOR <i>Sam R. Brown</i> 6/5/08 DATE
			MISSISSIPPI DEPARTMENT OF TRANSPORTATION
			APPROVED:
			DIVISION ADMINISTRATOR DATE
			FEDERAL HIGHWAY ADMINISTRATION DEPARTMENT OF TRANSPORTATION

DESCRIPTION OF SHEET

	WKG. NO.	SH. NO.
TITLE SHEET		1
DETAILED INDEX & GENERAL NOTES	DI-1	2
TYPICAL SECTION WIDENING & OVERLAY	TS-1	3
TYPICAL SECTION MILLING	TS-2	4
SUMMARY OF QUANTITIES	SQ-1	5
ESTIMATE OF GUARDRAIL REQUIRED	EQ-1	6
DETAIL OF CONSTRUCTION SIGNING	DCS-1	7
PAVEMENT MARKING DETAILS FOR 3-LANE ROADWAYS	PMD-1	8
DETAIL OF GORE AREAS	DG-1	9
PAVEMENT MARKING DETAILS FOR 2-LANE AND 4-LANE DIVIDED HIGHWAYS	PM-1	120
PAVEMENT MARKING LEGEND DETAILS	PM-6	125
GUARDRAIL "W" BEAM, WOOD POSTS	GR-1	180
GUARDRAIL "W" BEAM, STEEL POSTS	GR-1B	182
GUARDRAIL BRIDGE END SECTION, TYPE "D" MODIFIED	GR-2B	186
GUARDRAIL TYPICAL INSTALLATION	GR-4A	195
GUARDRAIL MISCELLANEOUS HARDWARE	GR-HW	202
TYPICAL GUARDRAIL DELINEATION	SN-8C	236
TRAFFIC CONTROL PLAN WITH FLAGGER (ONE-LANE CLOSURE OF TWO-WAY TRAFFIC)	TCP-1	250
SHORT DURATION CLOSING OF TWO-LANE TWO-WAY HIGHWAYS	TCP-8	257
HIGHWAY SIGN AND BARRICADE DETAILS FOR CONSTRUCTION PROJECTS	TCP-10	259
TRAFFIC CONTROL PLAN - MOBILE OPERATIONS - MULTILANE ROADS AND TWO-LANE ROADS	TCP-11	260

GENERAL NOTES

FLUORESCENT ORANGE SHEETING SHALL BE USED ON ALL CONSTRUCTION AND TRAFFIC CONTROL SIGNS EXCEPT FOR THOSE DESIGNATED IN PLANS TO BE BLACK LEGEND AND BORDER ON WHITE BACKGROUND.

DISTRICT 1

PS & E PLANS-DATE 06/05/08		
FMS CON. # 303473/301000		
REVISIONS		
DATE	SHEET NO.	BY

MISSISSIPPI DEPARTMENT OF TRANSPORTATION
 ROADWAY DESIGN DIVISION
 6/5/2008 8:52 AM INDEX.DGN

MISSISSIPPI DEPARTMENT OF TRANSPORTATION																								
DETAILED INDEX																								
PROJECT NO. : MP-1015-70(013) COUNTY : TIPPAH																								
WORKING NUMBER DI-1																								
SHEET NUMBER 2																								
FILENAME: INDEX.DGN DESIGN TEAM: _____ CHECKED: _____ DATE: _____																								