

FED. ROAD REG. NO.	STATE	PROJECT NO.	SHEET NO.
4	MISS.	MP-1023-29(006)	1

### GENERAL INDEX

FOR DETAILED INDEX OF PLANS SEE SHEET NO. 2

STATE OF MISSISSIPPI  
 MISSISSIPPI DEPARTMENT OF TRANSPORTATION

# PLAN AND PROFILE OF PROPOSED STATE HIGHWAY

## STATE PROJECT NO. MP-1023-29(006)

### 303649/301000

SR 23 FROM NORTH OF COTTON GIN RD TO ALA LINE  
 ITAWAMBA CO

BRIDGE STRUCTURES REQ'D.



NONE

BOX BRIDGE'S REQ'D.

NONE

SCALES

PLAN	1 IN. = 100 FT.
PROFILE	HOR. 1 IN. = 100 FT.
	VERT. 1 IN. = 10 FT.
LAYOUT	1 IN. = FT.

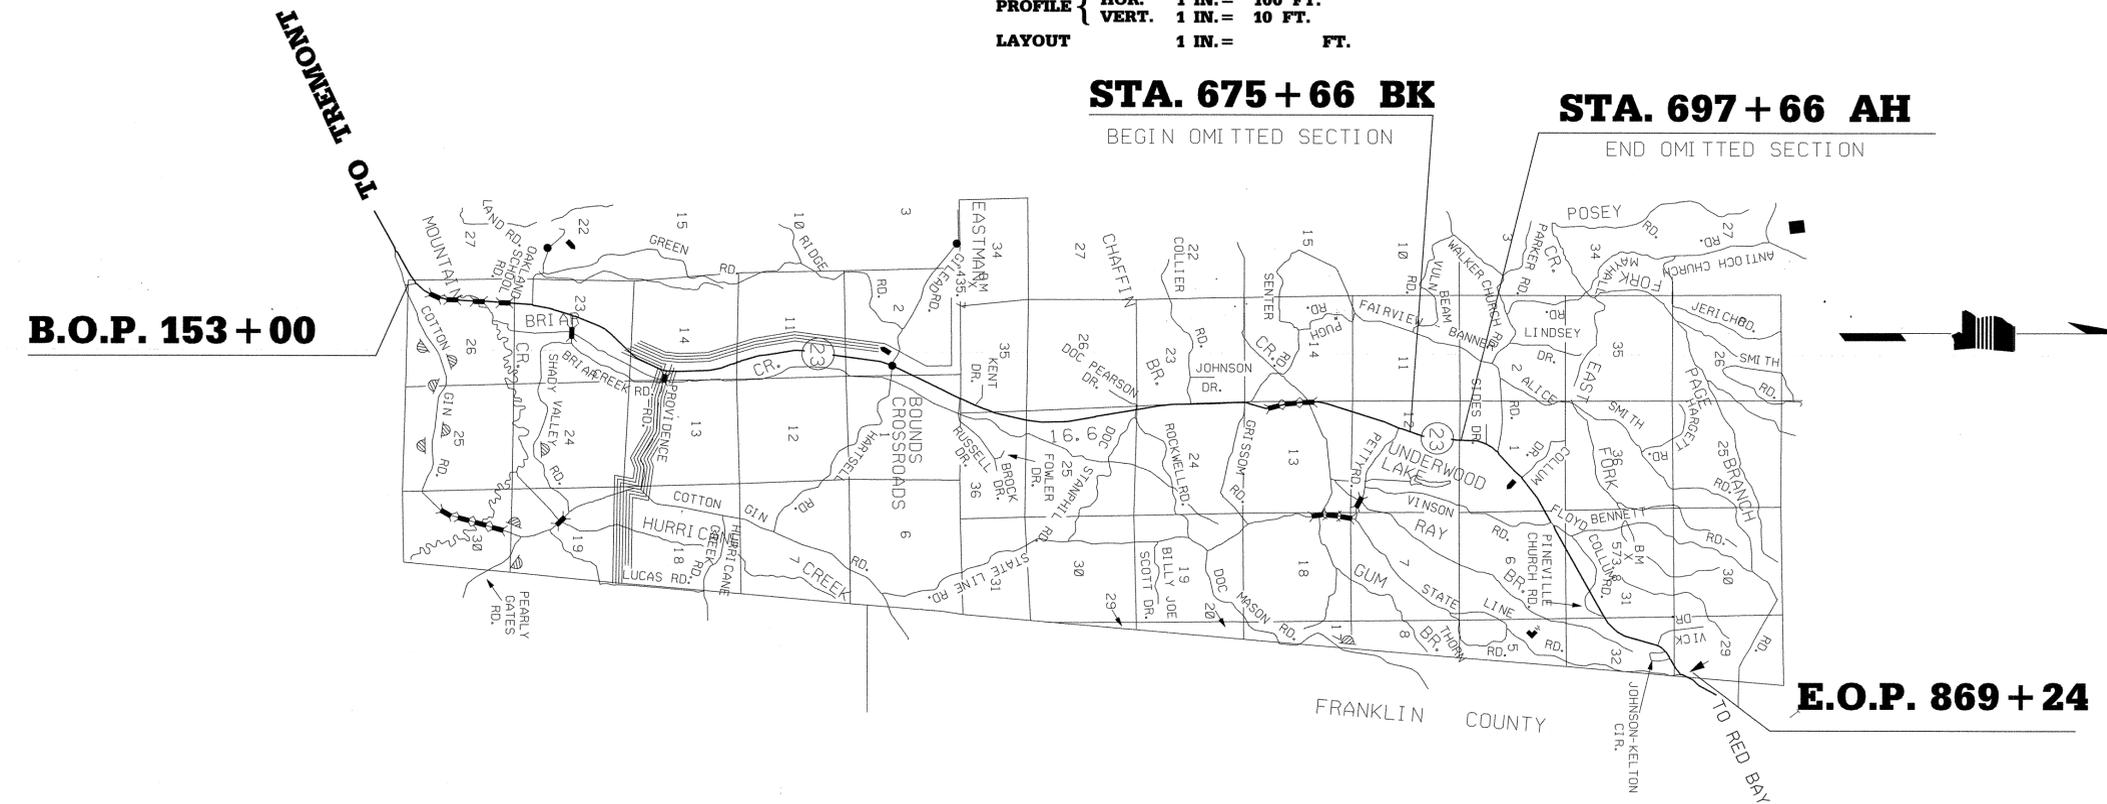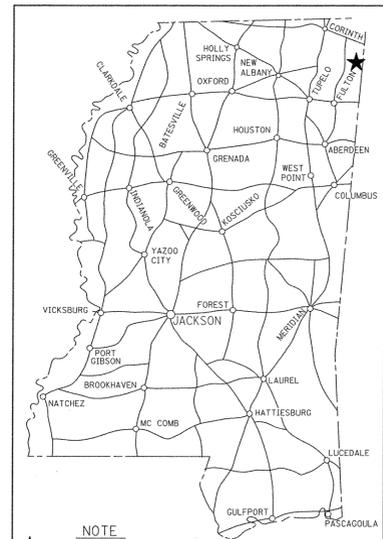

DESIGN CONTROL	
MPH = V (SPEED DESIGN)	
ADT ( ) = :	ADT ( ) = :
DHV = :	D = % T = %
PERMITS ACQUIRED BY MDOT	
WETLANDS AND WATERS PERMITS (NECESSARY FOR ULTIMATE IMPROVEMENTS ONLY):	
NATIONWIDE #14	<input type="checkbox"/> WATERS <input type="checkbox"/> WETLANDS
NATIONWIDE (OTHER)*	<input type="checkbox"/> WATERS <input type="checkbox"/> WETLANDS
GENERAL*	<input type="checkbox"/> WATERS <input type="checkbox"/> WETLANDS
INDIVIDUAL (404)*	<input type="checkbox"/> WATERS <input type="checkbox"/> WETLANDS
* ACQUISITION OF PERMITS FOR TEMPORARY IMPACTS DURING CONSTRUCTION ARE THE RESPONSIBILITY OF THE CONTRACTOR	
STORMWATER PERMIT <input checked="" type="checkbox"/>	
Y	REQUIRED, CNQI SUBMITTED BY MDOT (DISTURBED AREA = 5 ACRES + INTB 586)
S	REQUIRED, SCNOI TO BE SUBMITTED BY CONTRACTOR (1 TO 4.99 ACRES) INTB 14)
N	NO STORMWATER PERMIT REQUIRED (<1 ACRE)
APPROVED BY: GSW DATE: 3/05/10	

TITLE ROADWAY DESIGN DIVISION C.A.D.D. SECTION MISSISSIPPI DEPARTMENT OF TRANSPORTATION

### CONVENTIONAL SYMBOLS

- COUNTY LINE -----
- TOWN CORPORATION LINE - - - - -
- SECTION LINE - - - - -
- EXISTING ROAD OR TRAVELED WAY - - - - -
- PROPOSED ROAD OR TRAVELED WAY - - - - -
- RAILROAD - - - - -
- SURVEY LINE - - - - -
- BRIDGES - - - - -

### EQUATIONS

NONE

### EXCEPTIONS

675 + 66 - 697 + 66

### LENGTH DATA

	TOTAL
LENGTH OF ROADWAY	71624 FT. 13.565 MI.
LENGTH OF BRIDGES	1625 FT. 0.308 MI.
LENGTH OF PROJECT (NET)	69999 FT. 13.257 MI.
LENGTH OF EXCEPTIONS	2200 FT. 0.417 MI.
LENGTH OF PROJECT (GROSS)	67799 FT. 12.841 MI.

APPROVED:	<i>Maide M. Smith</i>	3/5/10
CHIEF ENGINEER		DATE
EXECUTIVE DIRECTOR	<i>Raymond R. Brown</i>	3/5/10
		DATE
MISSISSIPPI DEPARTMENT OF TRANSPORTATION		
APPROVED:		
DIVISION ADMINISTRATOR		DATE
FEDERAL HIGHWAY ADMINISTRATION DEPARTMENT OF TRANSPORTATION		

DESCRIPTION OF SHEET

WKG. NO. SH. NO.

TITLE SHEET (1)			1
DETAILED INDEX AND GENERAL NOTES (1)		DI-1	2
TYPICAL SECTION SHEET (2)			
TYPICAL OVERLAY SECTION OF MAINLINE		TS-1	3
DETAIL OF MILLING TRANSITION AT BOP & EOP		D-1	4
QUANTITY SHEETS (1)			
SUMMARY OF QUANTITIES		SQ-1	5
SPECIAL DESIGN SHEETS (3)			
DETAIL OF CONSTRUCTION SIGNING		CS-1	6
DETAIL OF GUARDRAIL UPDATE		GR-U-1	7
TRAFFIC CONTROL PLAN SIGNING OF TWO-WAY TRAFFIC FOR NO PASSING ZONE		TC-1	8
STANDARD DRAWINGS - ROADWAY SHEETS (9)			
PAVEMENT MARKING DETAILS FOR 2-LANE AND 4-LANE DIVIDED HIGHWAYS	12-1-99	PM-1	120
GUARDRAIL: "W" BEAM (WOOD POSTS)	03-1-02	GR-1	180
GUARDRAIL TYPICAL INSTALLATION AT BRIDGE APPROACHES FOR 2-LANE 2-WAY HIGHWAY	12-1-99	GR-4A	195
TYPICAL GUARDRAIL DELINEATION	03-1-02	SN-8C	236
TRAFFIC CONTROL PLAN WITH FLAGGER		TCP-1	250
HIGHWAY SIGN AND BARRICADE DETAILS		TCP-10	259
TRAFFIC CONTROL PLAN MOBILE OPERATIONS MULTILANE ROADS AND TWO-LANE ROADS	12-1-99	TCP-11	260
TRAFFIC CONTROL PLANS UNEVEN PAVEMENT DETAILS		TCP-14	263
TEMPORARY STRIPING FOR TRAFFIC CONTROL 2-LANE AND 4-LANE DIVIDED HIGHWAYS		TCP-15	264
TOTAL SHEETS = 17			

GENERAL NOTES:

- 1.) THE LOCATION AND SPACING OF SIGNS SHOWN ON THE TRAFFIC CONTROL PLANS ARE APPROXIMATE AND MAY BE ADJUSTED TO SUIT FIELD CONDITIONS.
- 2.) WORK ZONE LENGTHS (LANE CLOSURES) TO BE A MAXIMUM OF ONE (1) MILE OR AS DIRECTED BY THE ENGINEER.
- 3.) FLOURESCENT ORANGE SHEETING SHALL BE USED ON ALL CONSTRUCTION AND TRAFFIC CONTROL SIGNS EXCEPT FOR THOSE DESIGNATED ON THE PLANS TO BE BLACK LEGEND AND BORDER ON WHITE BACKGROUND.

PS & E PLANS-DATE..3/05/10		
FMS CON. # 303649/301000		
REVISIONS		
DATE	SHEET NO.	BY
3-31-10	5	GSW
4-14-10	3,5	DMM

PLAN DIVISION MISSISSIPPI DEPARTMENT OF TRANSPORTATION

4/14/2010 10:53 AM HWY 23 NORTH TREMONT.DGN

MISSISSIPPI DEPARTMENT OF TRANSPORTATION	
<b>DETAILED INDEX</b>	
PROJECT NO: MP-1023-29(006) COUNTY: ITAWAMBA	
WORKING NUMBER DI-1	SHEET NUMBER 2
FILENAME:	DESIGN TEAM _____ CHECKED _____ DATE _____