

STATE OF MISSISSIPPI

MISSISSIPPI DEPARTMENT OF TRANSPORTATION

**PLAN AND PROFILE OF PROPOSED
STATE HIGHWAY 795
STATE PROJECT NO. MP-1795-44(001)**


BEGIN AT THE ENTRANCE TO
AKZO PLANT AND END AT HWY 69
LOWNDES CO

FMS CON 304136/301000

SCALES


PLAN	1 IN. = 100 FT.
PROFILE	HOR. 1 IN. = 100 FT.
	VERT. 1 IN. = 10 FT.
LAYOUT	1 IN. = FT.

FED. ROAD REG. NO.	STATE	PROJECT NO.	SHEET NO.
4	MISS.	MP-1795-44(001)	1

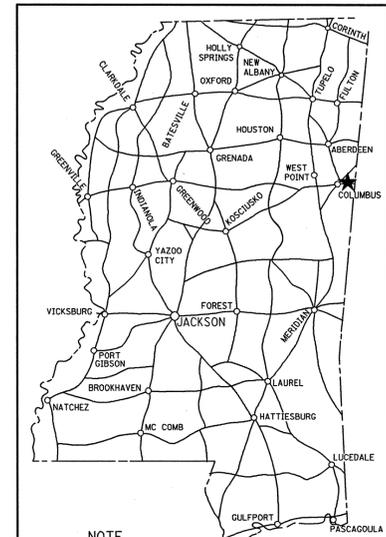

NOTE
★ INDICATES APPROXIMATE LOCATION OF PROJECT.

LAT. 33° 26' 59.03" N
LONG. 88° 24' 18.69" W
(APPROX. MIDDLE OF PROJECT)

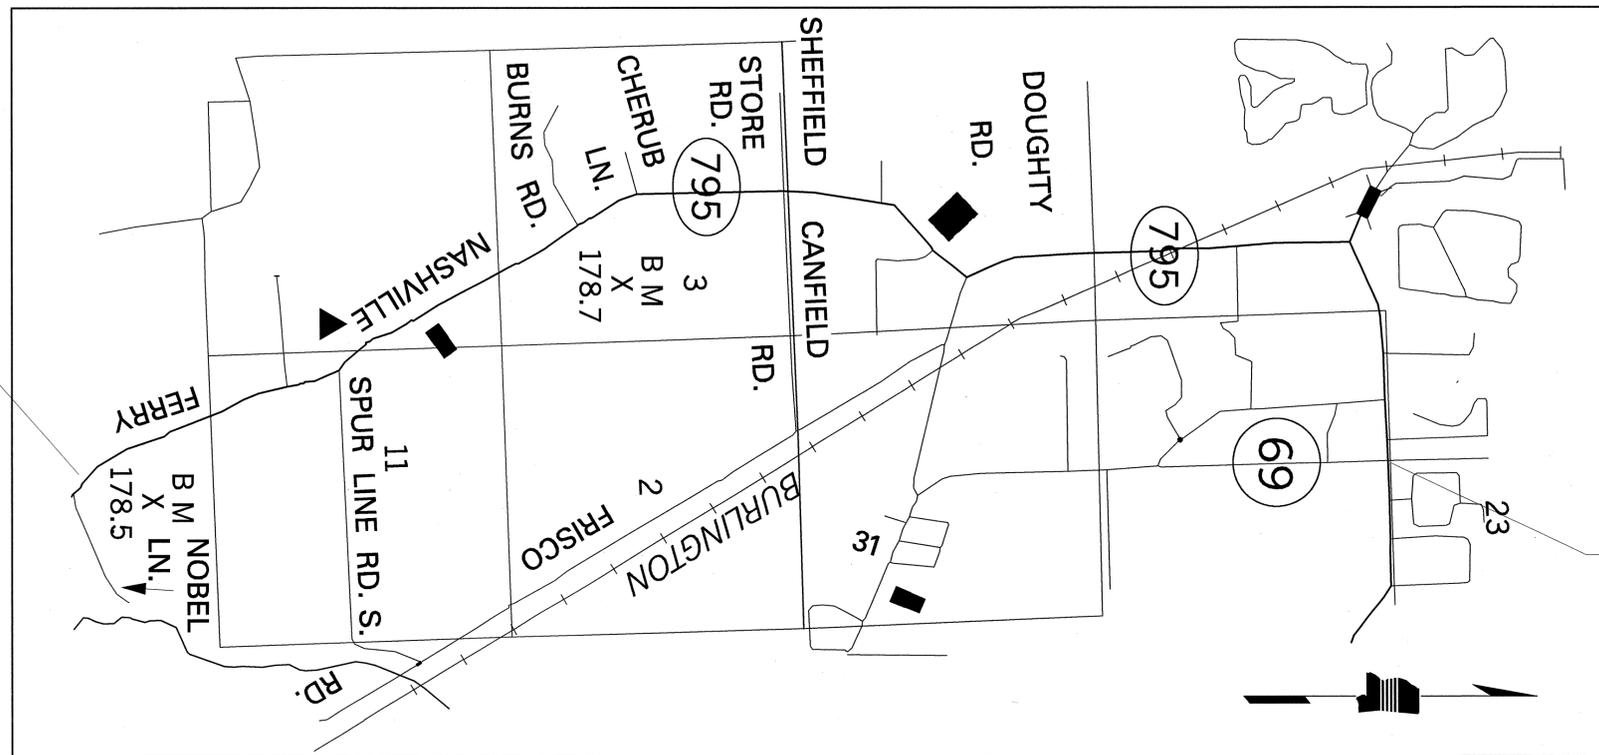

DESIGN CONTROL

MPH = V (SPEED DESIGN)

ADT () = : ADT () =

DHV = : D = % T = %

PERMITS ACQUIRED BY MDOT

WETLANDS AND WATERS PERMITS (NECESSARY FOR ULTIMATE IMPROVEMENTS ONLY):

NATIONWIDE #14	<input checked="" type="checkbox"/>	<input checked="" type="checkbox"/>
NATIONWIDE (OTHER)*	<input checked="" type="checkbox"/>	<input checked="" type="checkbox"/>
GENERAL*	<input checked="" type="checkbox"/>	<input checked="" type="checkbox"/>
INDIVIDUAL (404)*	<input checked="" type="checkbox"/>	<input checked="" type="checkbox"/>

* ACQUISITION OF PERMITS FOR TEMPORARY IMPACTS DURING CONSTRUCTION ARE THE RESPONSIBILITY OF THE CONTRACTOR

STORMWATER PERMIT

Y REQUIRED, CNOI SUBMITTED BY MDOT (DISTRIBUTED AREA = 5 ACRES +)

S REQUIRED, SCNOI TO BE SUBMITTED BY CONTRACTOR (1 TO 4.99 ACRES)

N NO STORMWATER PERMIT REQUIRED (<1 ACRE)

APPROVED BY: GSN DATE: 3/23/11

B.O.P. 10+00

E.O.P. 243+00

CONVENTIONAL SYMBOLS

- COUNTY LINE
- TOWN CORPORATION LINE
- SECTION LINE
- EXISTING ROAD OR TRAVELED WAY
- PROPOSED ROAD OR TRAVELED WAY
- RAILROAD
- SURVEY LINE
- BRIDGES

EQUATIONS

NONE

EXCEPTIONS

NONE

LENGTH DATA

		TOTAL
LENGTH OF ROADWAY	23300 FT.	4.41 MI.
LENGTH OF BRIDGES	0 FT.	0 MI.
LENGTH OF PROJECT (NET)	23300 FT.	4.41 MI.
LENGTH OF EXCEPTIONS	0 FT.	0 MI.
LENGTH OF PROJECT (GROSS)	23300 FT.	4.41 MI.

APPROVED:	<i>Wade M. Smith</i>	3/23/11
BY	CHIEF ENGINEER	DATE
APPROVED:	<i>Wade M. Smith</i>	3/23/11
BY	EXECUTIVE DIRECTOR	DATE
MISSISSIPPI DEPARTMENT OF TRANSPORTATION		
APPROVED:		
DIVISION ADMINISTRATOR _____ DATE _____		
FEDERAL HIGHWAY ADMINISTRATION DEPARTMENT OF TRANSPORTATION		

DESCRIPTION OF SHEET

WKG. NO. SH. NO.

TITLE SHEET (1)			1
DETAILED INDEX AND GENERAL NOTES (1)		DI-1	2
TYPICAL SECTION SHEET (2)			
TYPICAL MILLINGS AND OVERLAY SECTIONS OF MAINLINE		TS-1	3
TYPICAL MILLINGS AND OVERLAY SECTIONS OF MAINLINE		TS-2	4
QUANTITY SHEETS (1)			
SUMMARY OF QUANTITIES		SQ-1	5
SPECIAL DESIGN SHEETS (1)			
DETAIL OF CONSTRUCTION SIGNING		CS-1	6
STANDARD DRAWINGS - ROADWAY SHEETS (11)			
PAVEMENT MARKING DETAILS FOR 2-LANE AND 4-LANE DIVIDED HIGHWAYS	12-1-99	PM-1	120
PAVEMENT MARKING DETAILS FOR 4 & 5-LANE UNDIVIDED ENTRANCE RAMPS	12-1-99	PM-2	121
PAVEMENT MARKING LEGEND DETAILS	12-1-99	PM-6	125
TYPICAL PLACEMENT OF WARNING SIGNS AND PAVEMENT MARKINGS AT R.R.-HIGHWAY GRADE CROSSINGS		PM-7	126
4-LANE TO 2-LANE TRANSITION AT INTERCHANGE		PM-8	127
TRAFFIC CONTROL PLAN WITH FLAGGER (ONE-LANE CLOSURE OF TWO-WAY TRAFFIC)		TCP-1	250
HIGHWAY SIGN AND BARRICADE DETAILS		TCP-10	259
TRAFFIC CONTROL PLAN MOBILE OPERATIONS MULTILANE ROADS AND TWO-LANE ROADS	12-1-99	TCP-11	260
TRAFFIC CONTROL PLAN: UNEVEN PAVEMENT DETAILS		TCP-14	263
TEMPORARY STRIPING FOR TRAFFIC CONTROL 2-LANE AND 4-LANE DIVIDED HIGHWAYS		TCP-15	264
TEMPORARY STRIPING FOR TRAFFIC CONTROL 4-LANE AND 5-LANE UNDIVIDED HIGHWAYS		TCP-16	265
TOTAL SHEETS = 17			

GENERAL NOTES:

- 1.) THE LOCATION AND SPACING OF SIGNS SHOWN ON THE TRAFFIC CONTROL PLANS ARE APPROXIMATE AND MAY BE ADJUSTED TO SUIT FIELD CONDITIONS.
- 2.) FLOURESCENT ORANGE SHEETING SHALL BE USED ON ALL CONSTRUCTION AND TRAFFIC CONTROL SIGNS EXCEPT FOR THOSE DESIGNATED ON THE PLANS TO BE BLACK LEGEND AND BORDER ON WHITE BACKGROUND.
- 3.) SOME WORK IS REQUIRED OUTSIDE THE PROJECT LIMITS BEYOND THE B.O.P. AND E.O.P. NO ADDITIONAL COMPENSATION WILL BE MADE FOR SUCH WORK EXCEPT AS PROVIDED BY THE SPECIFIC PAY ITEMS SHOWN ON THE PLANS.

DISTRICT 1

PS & E PLANS-DATE...3/24/2011		
FMS CON. # 304136/301000		
REVISIONS		
DATE	SHEET NO.	BY

50

MISSISSIPPI DEPARTMENT OF TRANSPORTATION	
DETAILED INDEX	
PROJECT NO: MP-1795-44(001) COUNTY: LOWNDES	
WORKING NUMBER DI-1	WORKING NUMBER DI-1
FILENAME: _____ DESIGN TEAM _____	SHEET NUMBER 2
CHECKED _____ DATE _____	