


STATE OF MISSISSIPPI


MISSISSIPPI DEPARTMENT OF TRANSPORTATION

PLAN AND PROFILE OF PROPOSED STATE HIGHWAY FEDERAL AID PROJECT NO. NH-0007-01(077)

U.S. 72 FROM END OF 5 LANE TO COUNTY ROAD 262 FMS CON: 106218301000
ALCORN COUNTY

 

FED. ROAD REG. NO.	STATE	PROJECT NO.	SHEET NO.
4	MISS.	NH-0007-01(077)	1

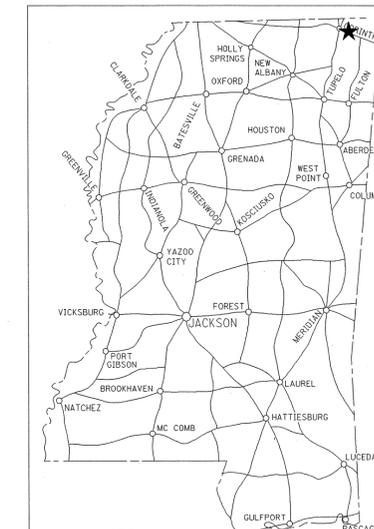

NOTE
★ INDICATES APPROXIMATE LOCATION OF PROJECT.
LAT. 34°53'07" N LONG. 88°27'13" W
(APPROX. MIDDLE OF PROJECT)

DESIGN CONTROL

MPH = V (SPEED DESIGN)

ADT () = : ADT () =

DHV = : D = % T = %

PERMITS ACQUIRED BY MDOT

WETLANDS AND WATERS PERMITS (NECESSARY FOR ULTIMATE IMPROVEMENTS ONLY):

	WATERS	WETLANDS
NATIONWIDE #14	N	N
NATIONWIDE (OTHER)*	N	N
GENERAL*	N	N
INDIVIDUAL (404)*	N	N

* ACQUISITION OF PERMITS FOR TEMPORARY IMPACTS DURING CONSTRUCTION ARE THE RESPONSIBILITY OF THE CONTRACTOR

STORMWATER PERMIT N

Y REQUIRED SNOI SUBMITTED BY MDOT (DISTRIBUTED AREA = 5 ACRES / NTB 6484)

S REQUIRED SNOI TO BE SUBMITTED BY CONTRACTOR (1 TO 4.99 ACRES) / NTB 6483

N NO STORMWATER PERMIT REQUIRED (<1 ACRE)


APPROVED BY: GSW DATE: 5/05/11

BRIDGE STRUCTURES REQ'D.
NONE

BOX BRIDGES REQ'D.
NONE

SCALES

PLAN { HOR. 1 IN. = 100 FT.
PROFILE { VERT. 1 IN. = 100 FT.
LAYOUT 1 IN. = 10 FT.
1 IN. = FT.

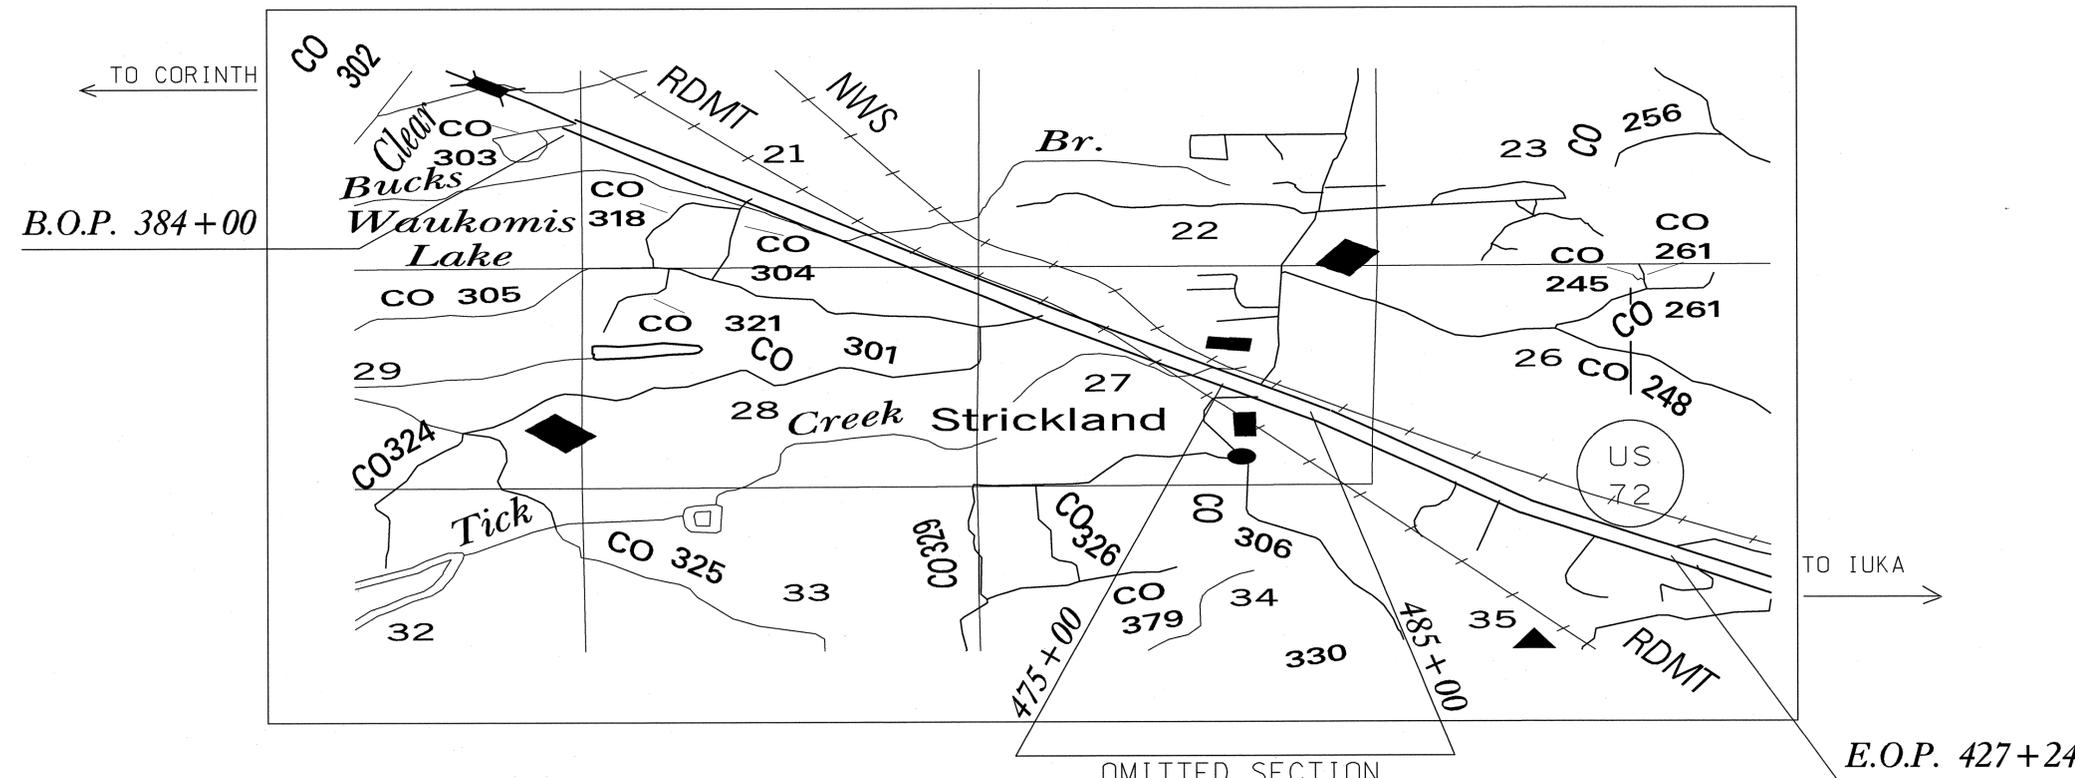

EQUATIONS
494 + 30 BK = 369 + 38 AH (-12492.00)

EXCEPTIONS
NONE

LENGTH DATA

LENGTH OF ROADWAY	16,816.00 FT.	3.185 MI.
LENGTH OF BRIDGES	1168.00 FT.	0.221 MI.
LENGTH OF PROJECT (NET)		2.964 MI.
LENGTH OF EXCEPTIONS		MI.
LENGTH OF PROJECT (GROSS)		2.964 MI.

CONVENTIONAL SYMBOLS

COUNTY LINE	-----
TOWN CORPORATION LINE	-----
SECTION LINE	-----
EXISTING ROAD OR TRAVELED WAY	-----
PROPOSED ROAD OR TRAVELED WAY	-----
RAILROAD	-----
SURVEY LINE	-----
BRIDGES	-----

APPROVED BY:	<i>Madeline McBratney</i>	5/5/11
CHIEF ENGINEER		DATE
APPROVED BY:	<i>Madeline McBratney</i>	5/5/11
EXECUTIVE DIRECTOR		DATE
MISSISSIPPI DEPARTMENT OF TRANSPORTATION		
APPROVED:		
DIVISION ADMINISTRATOR		DATE
FEDERAL HIGHWAY ADMINISTRATION DEPARTMENT OF TRANSPORTATION		

5/5/2011 11:52AM P:\TITLE SHEET.DGN MISSISSIPPI DEPARTMENT OF TRANSPORTATION

1 st O. REV.

STATE	PROJECT NO.
MISS.	NH-0007-01(077)

DESCRIPTION OF SHEET

REVISION DATE WKG. NO. SH. NO.

TITLE SHEET (1)			1
DETAILED INDEX (1)		DI-1	2
GENERAL NOTES (1)		GN-1	3
TYPICAL SECTION SHEETS (3)			
TYPICAL OVERLAY SECTION 4-LANE SECTION		TS-1	4
TYPICAL SECTION - 5-LANE SECTION		TS-2	5
TYPICAL SECTION - MILLED SECTIONS AT CHANNALIZED INTERSECTIONS		TS-3	7
QUANTITY SHEETS (2)			
SUMMARY OF QUANTITIES		SQ-1	8
SUMMARY OF QUANTITIES (GUARD RAIL)		EQ-1	9
SPECIAL DESIGN SHEETS (2)			
DETAIL OF CONSTRUCTION SIGNING		DCS-1	10
DETAIL RUMBLE STRIPES (GROUND IN)		RS-1	11
STANDARD DRAWINGS - ROADWAY SHEETS (12)			
TRAFFIC CONTROL PLAN FOR POSTED SPEED LIMIT OF 65 OR 70 MPH		TCP-4A	16
PAVEMENT MARKING DETAILS FOR 2-LANE AND 4-LANE DIVIDED HIGHWAYS		PM-1	120
PAVEMENT MARKING LEGEND DETAILS		PM-6	125
GUARDRAIL: "W" BEAM (WOOD POST)		GR-1	180
GUARDRAIL: "W" BEAM (STEEL POST)		GR-1B	182
GUARD RAIL MISCELLANEOUS HARDWARE		GR-HW	202
TYPICAL CROSSOVER DELINEATION		SN-8B	235
TYPICAL GUARD RAIL DELINEATION		SN-8C	236
TRAFFIC CONTROL PLAN FOR POSTED SPEED LIMIT OF 65 OR 70 MPH		TCP-5	254
HIGHWAY SIGN AND BARRICADE DETAILS FOR CONSTRUCTION PROJECTS		TCP-10	259
TRAFFIC CONTROL PLAN - MOBILE OPERATIONS - MULTILANE ROADS AND TWO-LANE ROADS		TCP-11	260
TEMPORARY STRIPING FOR TRAFFIC CONTROL		TCP-15	264
TOTAL SHEETS			22

DISTRICT
FMS CON 106218/301000

PS & E PLANS-DATE...5/05/11		
REVISIONS		
DATE	SHEET NO.	BY
5-23-11	4, 5, 7, 8	GSW



5/23/2011 10:38AM P21INDEX.DGN

REVISION	BY	MISSISSIPPI DEPARTMENT OF TRANSPORTATION
DETAILED INDEX		
PROJECT NO.: NH-0007-01(077)		
COUNTY : ALCORN		
DATE	FILENAME:	INDEX.DGN
DESIGN TEAM	CHECKED	DATE 7/28/05
WORKING NUMBER	DI-1	
SHEET NUMBER	2	