

STATE OF MISSISSIPPI
MISSISSIPPI DEPARTMENT OF TRANSPORTATION
PLAN AND PROFILE OF PROPOSED
STATE HIGHWAY
STATE PROJECT NO. MP-1015-53(001)

SR 15 FROM US HWY 82 TO THE
OKTIBBEHA/WEBSTER COUNTY LINE
AT NORTH MABEN

FMS CON: 304485/301000

OKTIBBEHA & WEBSTER COUNTIES

BRIDGE STRUCTURES REQ'D.


NONE

BOX BRIDGES REQ'D.

NONE

SCALES

PLAN	1 IN. = 100 FT.
PROFILE	HOR. 1 IN. = 100 FT.
	VERT. 1 IN. = 10 FT.
LAYOUT	1 IN. = FT.

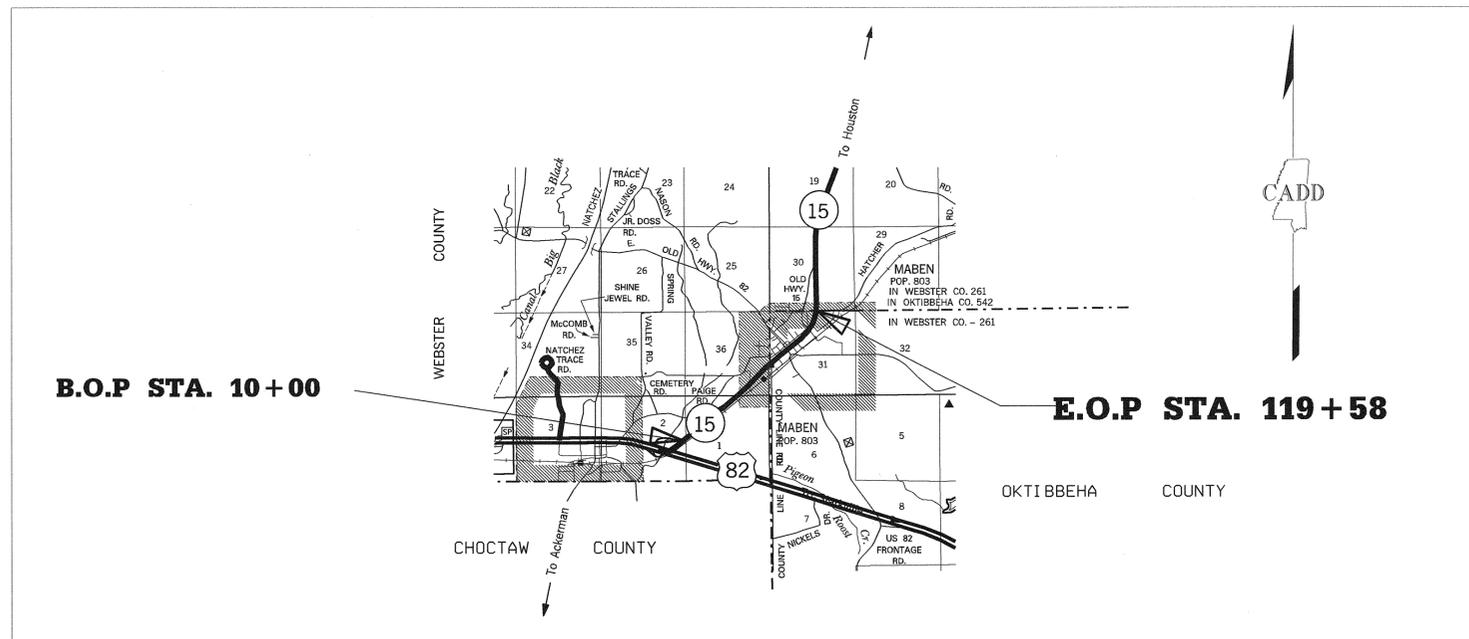

EQUATIONS

NONE

EXCEPTIONS

NONE


LENGTH DATA

LENGTH OF ROADWAY	10,958 FT.	2.075	MI.
LENGTH OF BRIDGES	0.000 FT.	0.000	MI.
LENGTH OF PROJECT (NET)	10,958 FT.	2.075	MI.
LENGTH OF EXCEPTIONS	0 FT.	0.000	MI.
LENGTH OF PROJECT (GROSS)	10,958 FT.	2.075	MI.

CONVENTIONAL SYMBOLS

- COUNTY LINE -----
- TOWN CORPORATION LINE -----
- SECTION LINE -----
- EXISTING ROAD OR TRAVELED WAY -----
- PROPOSED ROAD OR TRAVELED WAY -----
- RAILROAD -----
- SURVEY LINE -----
- BRIDGES -----

FED. ROAD REG. NO.	STATE	PROJECT NO.	SHEET NO.
4	MISS.	MP-1015-53(001)	1

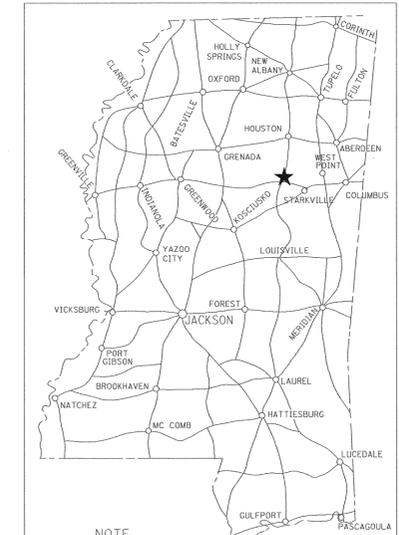

NOTE
★ INDICATES APPROXIMATE LOCATION OF PROJECT.
LAT. N 33° 33' 02" LONG 89° 05' 34" W
(APPROX. MIDDLE OF PROJECT)

DESIGN CONTROL

MPH = V (SPEED DESIGN)

ADT () = : ADT () =

DHV = : D = % T = %

PERMITS ACQUIRED BY MDOT

WETLANDS AND WATERS PERMITS
(NCESSARY FOR ULTIMATE IMPROVEMENTS ONLY):

	WATERS	WETLANDS
NATIONWIDE #14	N	N
NATIONWIDE (OTHER)*	N	N
GENERAL*	N	N
INDIVIDUAL (404)*	N	N

* ACQUISITION OF PERMITS FOR TEMPORARY IMPACTS DURING CONSTRUCTION ARE THE RESPONSIBILITY OF THE CONTRACTOR

STORMWATER PERMIT	N
Y REQUIRED CNOI SUBMITTED BY MDOT (DISTRIBUTED AREA = 5 ACRES +)	
S REQUIRED CNOI TO BE SUBMITTED BY CONTRACTOR (1 TO 4.99 ACRES)	
N NO STORMWATER PERMIT REQUIRED (<1 ACRE)	

APPROVED BY: *[Signature]* DATE: 7/24/12

APPROVED:	
BY <i>[Signature]</i>	7/24/12
CHIEF ENGINEER	DATE
BY <i>[Signature]</i>	7/24/12
EXECUTIVE DIRECTOR	DATE
APPROVED:	
DIVISION ADMINISTRATOR	DATE
FEDERAL HIGHWAY ADMINISTRATION	DEPARTMENT OF TRANSPORTATION

7/23/2012 3:18 PM 15 DKT. & WEBSTER OVERLAY-ORIGINAL.DGN

