

STATE	PROJECT NUMBER	SHEET NO.
MISSISSIPPI	MP-1178-00(080)	1

**GENERAL INDEX**

INCLUDED THIS PROJECT	BEGIN WITH SHEET
<input checked="" type="checkbox"/> ROADWAY .....	1
<input type="checkbox"/> PERMANENT SIGNS .....	1001
<input type="checkbox"/> TRAFFIC SIGNALS .....	2001
<input type="checkbox"/> ITS COMPONENTS .....	3001
<input type="checkbox"/> LIGHTING .....	4001
<input type="checkbox"/> (RESERVED) .....	5001
<input type="checkbox"/> ROADWAY STANDARD DWGS ..	6001
<input type="checkbox"/> BRIDGE STANDARD DWGS .....	7001
<input type="checkbox"/> BRIDGE .....	8001
<input type="checkbox"/> CROSS SECTIONS .....	9001

**STATE OF MISSISSIPPI**

**MISSISSIPPI DEPARTMENT OF TRANSPORTATION**


**PLAN AND PROFILE OF PROPOSED STATE HIGHWAY STATE PROJECT NO. MP-1178-00(080)**

**MILLING & OVERLAY FROM HWY 15 TO 5-LN SOUTH OF US 78 UNION, PONTOTOC & LEE COUNTY**

**SCALES**


PLAN 1 IN. = 100 FT.  
 PROFILE { HOR. 1 IN. = 100 FT.  
 VERT. 1 IN. = 10 FT.  
 LAYOUT 1 IN. = FT.

FMS CON: 305381/301000 UNION CO.  
 305381/302000 PONTOTOC CO.  
 305381/303000 LEE CO.

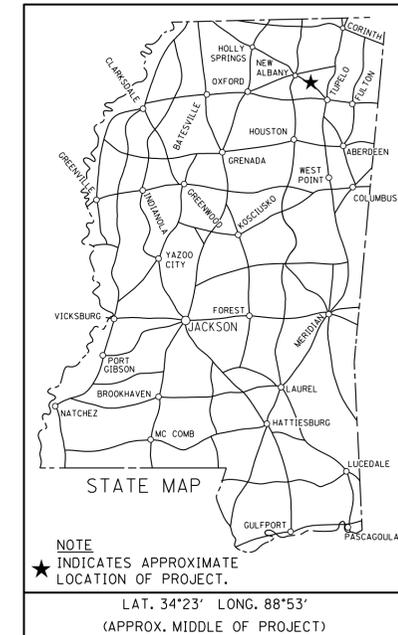

**BRIDGE STRUCTURES REQ'D. NONE**

**BOX BRIDGES REQ'D. NONE**

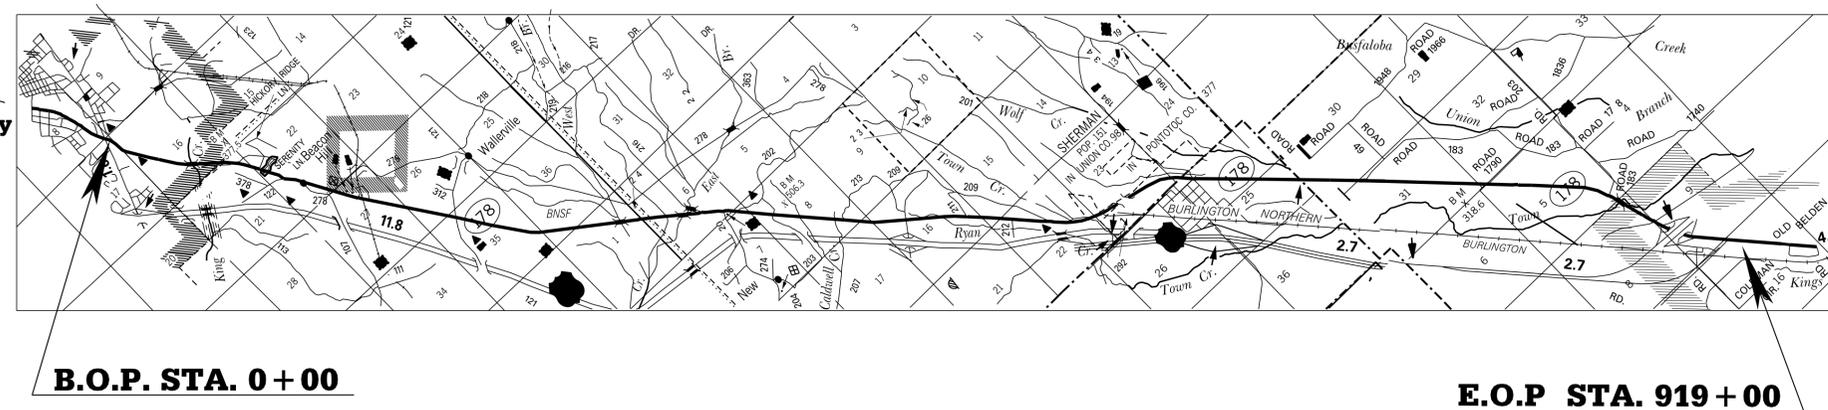

<b>DESIGN CONTROL</b>	
MPH =	V (SPEED DESIGN)
ADT ( ) =	: ADT ( ) =
DHV =	: D = % T = %
<b>PERMITS ACQUIRED BY MDOT</b>	
WETLANDS AND WATERS PERMITS (NECESSARY FOR ULTIMATE IMPROVEMENTS ONLY):	
	WATERS WETLANDS
NATIONWIDE #14	<input type="checkbox"/> <input type="checkbox"/>
NATIONWIDE (OTHER)*	<input type="checkbox"/> <input type="checkbox"/>
GENERAL*	<input type="checkbox"/> <input type="checkbox"/>
INDIVIDUAL (404)*	<input type="checkbox"/> <input type="checkbox"/>
* ACQUISITION OF PERMITS FOR TEMPORARY IMPACTS DURING CONSTRUCTION ARE THE RESPONSIBILITY OF THE CONTRACTOR	
<b>STORMWATER PERMIT</b> <input checked="" type="checkbox"/>	
Y	REQUIRED, CNOI SUBMITTED BY MDOT (DISTURBED AREA = 5 ACRES)
S	REQUIRED, CNOI TO BE SUBMITTED BY CONTRACTOR (1 TO 4.99 ACRES)
N	NO STORMWATER PERMIT REQUIRED (<1 ACRE)
APPROVED BY: _____	

**GPS CONTROL NOTES**

HORIZONTAL DATUM: NAD MS ZONE (US SURVEY FEET)  
 HORIZONTAL MONUMENT NORTH EAST

VERTICAL DATUM: NAVD (US SURVEY FEET)  
 VERTICAL MONUMENT ELEVATION

ALL AZIMUTHS AND DISTANCES ARE GRID VALUES, US SURVEY FEET  
 CONVERSION VALUES PROJECT AVERAGE

GROUND TO GRID (COMBINED) FACTOR  
 GRID TO GEODETIC AZIMUTH

**EQUATIONS NONE**

**EXCEPTIONS NONE**

**LENGTH DATA**

LENGTH OF ROADWAY	9,190FT.	17.405MI.
LENGTH OF BRIDGES	0.000FT.	0.000MI.
LENGTH OF PROJECT (NET)		17.405MI.
LENGTH OF EXCEPTIONS	0.000FT.	0.000MI.
LENGTH OF PROJECT (GROSS)		17.405MI.

P S & E DATE: 2/26/2015

APPROVED: \_\_\_\_\_  
 DEPUTY EXECUTIVE DIRECTOR / CHIEF ENGINEER  
 EXECUTIVE DIRECTOR \_\_\_\_\_



2/23/2015 10:06:11 Z:\MDOT\...

