

FED. ROAD REG. NO.	STATE	PROJECT NO.	SHEET NO.
4	MISS.	SFM-2709-00(002)	1

**GENERAL INDEX**

FOR DETAILED INDEX OF PLANS SEE SHEET NO. 2

**STATE OF MISSISSIPPI  
MISSISSIPPI DEPARTMENT OF TRANSPORTATION**

**PLAN AND PROFILE OF PROPOSED  
STATE HIGHWAY 182  
STATE PROJECT NO. SFM-2709-00(002)**

**107046/301000**

**BRIDGE STRUCTURES REQ'D.**

**NONE**


**BOX BRIDGE'S REQ'D.**

**NONE**

**SR182 FROM OKT. CL  
TO BEGIN CONC. SECT  
LOWNDES CO**


**SCALES**

PLAN	1 IN. = 100 FT.
PROFILE	HOR. 1 IN. = 100 FT.
	VERT. 1 IN. = 10 FT.
LAYOUT	1 IN. = FT.

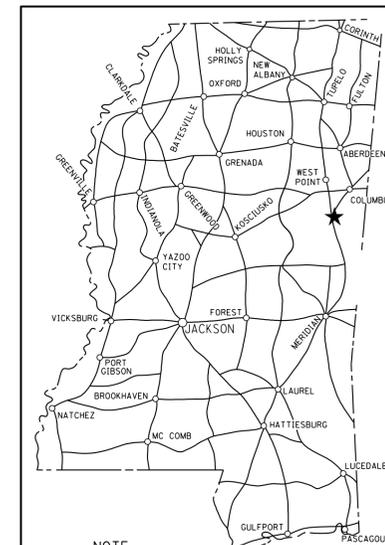

NOTE  
★ INDICATES APPROXIMATE LOCATION OF PROJECT.

LAT. 33°28'44" N  
LONG. 88°39'31" W  
(APPROX. MIDDLE OF PROJECT)

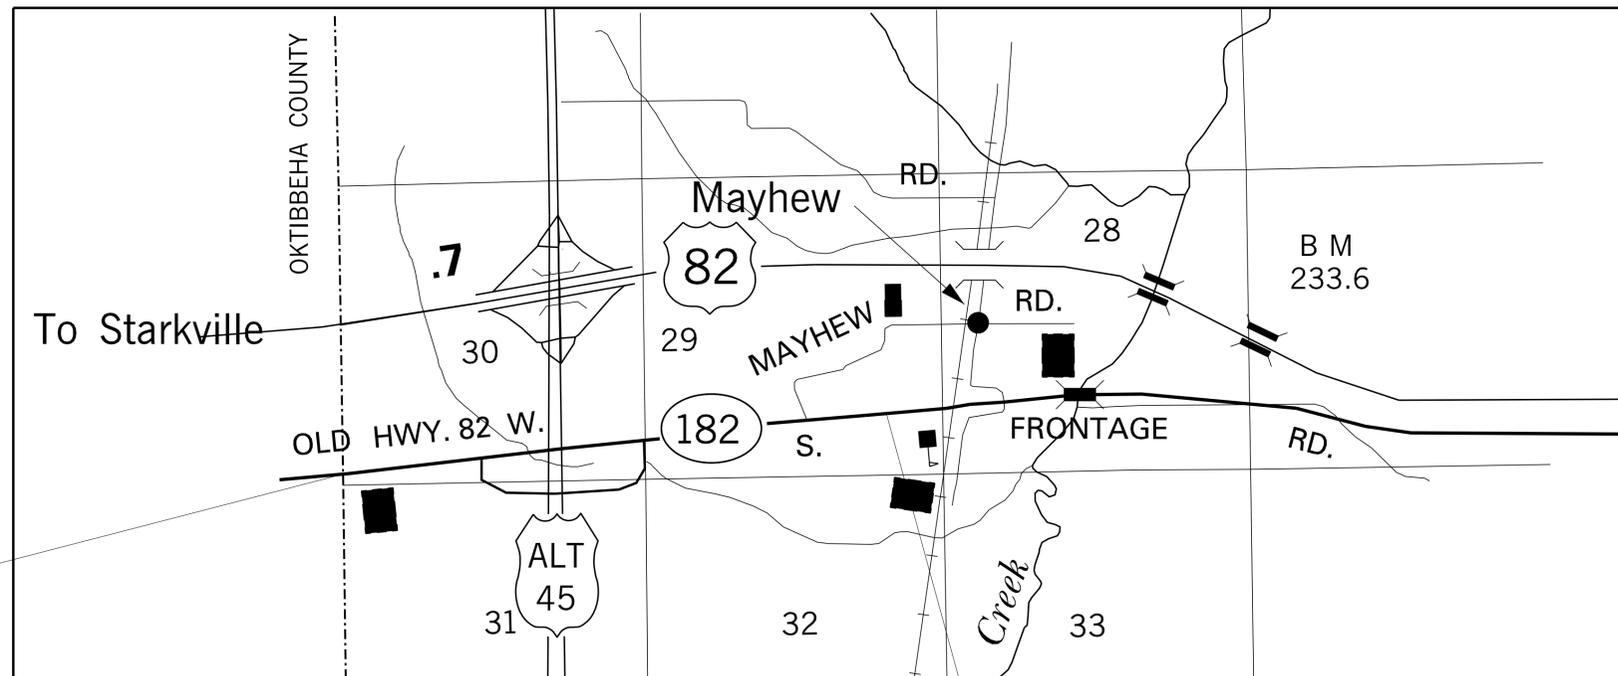

DESIGN CONTROL	
MPH =	V (SPEED DESIGN)
ADT ( ) =	: ADT ( ) =
DHV =	: D = % T = %
PERMITS ACQUIRED BY MDOT	
WETLANDS AND WATERS PERMITS (NECESSARY FOR ULTIMATE IMPROVEMENTS ONLY):	
NATIONWIDE #14	<input type="checkbox"/> WATERS <input type="checkbox"/> WETLANDS
NATIONWIDE (OTHER)*	<input type="checkbox"/> WATERS <input type="checkbox"/> WETLANDS
GENERAL*	<input type="checkbox"/> WATERS <input type="checkbox"/> WETLANDS
INDIVIDUAL (404)*	<input type="checkbox"/> WATERS <input type="checkbox"/> WETLANDS
* ACQUISITION OF PERMITS FOR TEMPORARY IMPACTS DURING CONSTRUCTION ARE THE RESPONSIBILITY OF THE CONTRACTOR	
STORMWATER PERMIT <input type="checkbox"/>	
Y	REQUIRED, CNOI SUBMITTED BY MDOT (DISTRIBUTED AREA = 5 ACRES + (NTB 586))
S	REQUIRED, SCNO TO BE SUBMITTED BY CONTRACTOR (1 TO 4.99 ACRES) (NTB 14)
N	NO STORMWATER PERMIT REQUIRED (<1 ACRE)
APPROVED BY: _____ DATE: _____	

**CONVENTIONAL SYMBOLS**

- COUNTY LINE .....
- TOWN CORPORATION LINE .....
- SECTION LINE .....
- EXISTING ROAD OR TRAVELED WAY - - - - -
- PROPOSED ROAD OR TRAVELED WAY \_\_\_\_\_
- RAILROAD .....
- SURVEY LINE .....
- BRIDGES .....

**EQUATIONS**

**NONE**

**EXCEPTIONS**

**NONE**

**LENGTH DATA**

	TOTAL
LENGTH OF ROADWAY	9846 FT. 1.86 MI.
LENGTH OF BRIDGES	354 FT. 0.07 MI.
LENGTH OF PROJECT (NET)	10200 FT. 1.93 MI.
LENGTH OF EXCEPTIONS	0 FT. 0 MI.
LENGTH OF PROJECT (GROSS)	10200 FT. 1.93 MI.

REVISIONS	BY	APPROVED:
		CHIEF ENGINEER _____ DATE _____
		EXECUTIVE DIRECTOR _____ DATE _____
		MISSISSIPPI DEPARTMENT OF TRANSPORTATION
DATE		APPROVED:
		DIVISION ADMINISTRATOR _____ DATE _____
		FEDERAL HIGHWAY ADMINISTRATION DEPARTMENT OF TRANSPORTATION

ROADWAY DESIGN SECTION MISSISSIPPI DEPARTMENT OF TRANSPORTATION

