


STATE	PROJECT NUMBER	SHEET NO.
MISSISSIPPI	STP-0071-06(009)	1

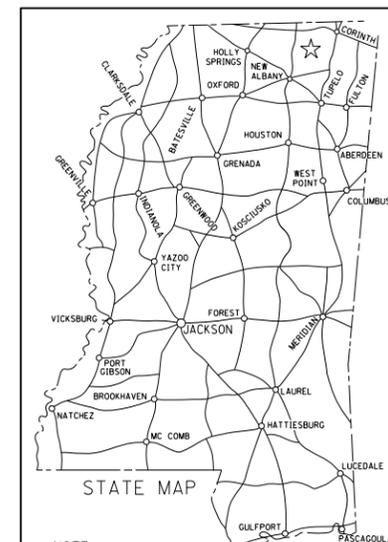

NOTE  
 ☆ INDICATES APPROXIMATE LOCATION OF PROJECT.  
 LAT. 34°42.721 LONG. 88°49.269  
 (APPROX. MIDDLE OF PROJECT)

**GENERAL INDEX**

INCLUDED THIS PROJECT	BEGIN WITH SHEET
<input checked="" type="checkbox"/> ROADWAY .....	1
<input type="checkbox"/> PERMANENT SIGNS .....	1001
<input type="checkbox"/> TRAFFIC SIGNALS .....	2001
<input type="checkbox"/> ITS COMPONENTS .....	3001
<input type="checkbox"/> LIGHTING .....	4001
<input type="checkbox"/> (RESERVED) .....	5001
<input type="checkbox"/> ROADWAY STANDARD DWGS ..	6001
<input type="checkbox"/> BRIDGE STANDARD DWGS .....	7001
<input type="checkbox"/> BRIDGE .....	8001
<input type="checkbox"/> CROSS SECTIONS .....	9001

STATE OF MISSISSIPPI

MISSISSIPPI DEPARTMENT OF TRANSPORTATION

**PLAN AND PROFILE OF PROPOSED STATE HIGHWAY  
 FEDERAL AID PROJECT NO. STP-0071-06(009)**

FMS CON: 107199/301000

**SR 4 FROM SR 15 TO PRENTISS COUNTY LINE  
 TIPPAH COUNTY**

SCALES

PLAN	1 IN. = 100 FT.
PROFILE	HOR. 1 IN. = 100 FT.
	VERT. 1 IN. = 10 FT.
LAYOUT	1 IN. = FT.


BRIDGE STRUCTURES REQ'D.

BOX BRIDGES REQ'D.

EXCEPTIONS

**CONVENTIONAL SYMBOLS**

COUNTY LINE	-----
TOWN CORPORATION LINE	-----
SECTION LINE	-----
EXISTING ROAD OR TRAVELED WAY	-----
PROPOSED ROAD OR TRAVELED WAY	-----
RAILROAD	-----
SURVEY LINE	-----
BRIDGES	-----

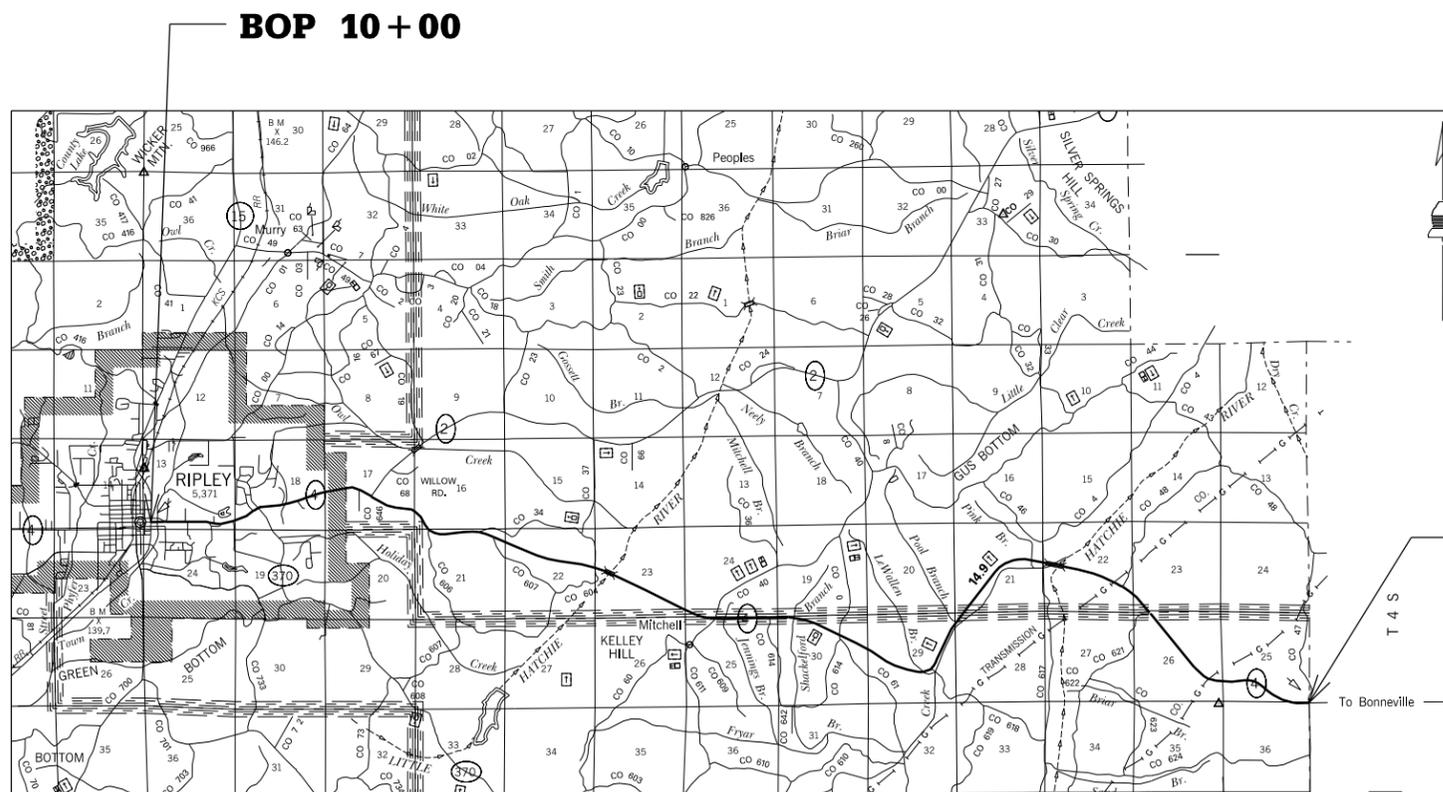

**LENGTH DATA**

LENGTH OF ROADWAY	78.094 FT.	14.79 MI.
LENGTH OF BRIDGES	1.162 FT.	0.22 MI.
LENGTH OF PROJECT (NET)		14.57 MI.
LENGTH OF EXCEPTIONS	0 FT.	0.00 MI.
LENGTH OF PROJECT (GROSS)		14.57 MI.

DESIGN CONTROL  
 MPH = V (SPEED DESIGN)

ADT ( ) = : ADT ( ) =  
 DHV = : D = % T = %

PERMITS ACQUIRED BY MDOT

	WATERS	WETLANDS
NATIONWIDE #14	N	N
NATIONWIDE (OTHER)*	N	N
GENERAL*	N	N
INDIVIDUAL (404)*	N	N

\* ACQUISITION OF PERMITS FOR TEMPORARY IMPACTS DURING CONSTRUCTION ARE THE RESPONSIBILITY OF THE CONTRACTOR

STORMWATER PERMIT	N
Y	REQUIRED, CNOI SUBMITTED BY MDOT (DISTURBED AREA = 5 ACRES)
S	REQUIRED, SCNOI TO BE SUBMITTED BY CONTRACTOR (1 TO 4.99 ACRES)
N	NO STORMWATER PERMIT REQUIRED (<1 ACRE)

APPROVED BY: \_\_\_\_\_

EOP 790+74

P S & E DATE: 12 /10 /2015

APPROVED:  
 \_\_\_\_\_  
 DEPUTY EXECUTIVE DIRECTOR / CHIEF ENGINEER  
 \_\_\_\_\_  
 EXECUTIVE DIRECTOR



