

MISSISSIPPI DEPARTMENT OF TRANSPORTATION

SECTION 901 - ADVERTISEMENT

Sealed bids will be received by the Mississippi Transportation Commission in the Office of the Contract Administration Engineer, Room 1013, Mississippi Department of Transportation Administration Building, 401 North West Street, Jackson, Mississippi, until 10:00 o'clock A.M., Tuesday, April 26, 2016, and shortly thereafter publicly opened on the Sixth Floor for:

Building, Renovating, and Lot work of the Foxworth Project Office, known as State Project Nos. BWO-7149-46(001), BWO-7079-46(003), and LWO-7061-46(003) / 502689301, 302, & 303 in Marion County.

The attention of bidders is directed to the predetermined minimum wage rate set by the U. S. Department of Labor under the Fair Labor Standards Act.

The Mississippi Department of Transportation hereby notifies all bidders that it will affirmatively insure that in any contract entered into pursuant to this advertisement, disadvantaged business enterprises will be afforded full opportunity to submit bids in response to this invitation and will not be discriminated against on the grounds of race, color, sex, age, disability, religion or national origin in consideration for an award.

Plans and specifications are on file in the offices of the Mississippi Department of Transportation.

Bid proposals must be purchased online at <https://shopmdot.ms.gov>. Specimen proposals may be viewed and downloaded online at no cost at <http://mdot.ms.gov> or purchased online. Proposals are available at a cost of Ten Dollars (\$10.00) per proposal plus a small convenience fee. Cash or checks will not be accepted as payment.

Plans must be purchased online at <https://shopmdot.ms.gov>. Costs of plans will be on a per sheet basis plus a small convenience fee. If you have any questions, you can contact the MDOT Plans Print Shop at (601) 359-7460, or e-mail at plans@mdot.state.ms.us. Plans will be shipped upon receipt of payment. Cash or checks will not be accepted as payment.

Bid bond, signed or countersigned by a Mississippi Agent or Qualified Nonresident Agent, with Power of Attorney attached, a Cashier's check or Certified Check for five (5%) percent of bid, payable to STATE OF MISSISSIPPI, must accompany each proposal.

The attention of bidders is directed to the provisions of Subsection 102.07 pertaining to irregular proposals and rejection of bids.

MELINDA L. MCGRATH
EXECUTIVE DIRECTOR

MISSISSIPPI DEPARTMENT OF TRANSPORTATION

SECTION 904 - NOTICE TO BIDDERS NO. 6071

CODE: (SP)

DATE: 4/13/2016

SUBJECT: Contract Time

**PROJECT: BWO-7149-46(001) /502689301, BWO-7079-46(003) / 502689302, &
LWO-7061-46(003) / 502689303 -- Marion County**

The calendar date for completion of work to be performed by the Contractor for this project shall be **July 28, 2017** which date or extended date as provided in Subsection 907-108.06 shall be the end of contract time. It is anticipated that the Notice of Award will be issued no later than **May 10, 2016** and the effective date of the Notice to Proceed / Beginning of Contract Time will be **July11, 2016**.

Should the Contractor request a Notice to Proceed earlier than **July11, 2016** and it is agreeable with the Department for an early Notice to Proceed, the requested date will become the new Notice to Proceed / Beginning of Contract Time date.

MISSISSIPPI DEPARTMENT OF TRANSPORTATION

ADDENDUM No. 2
SECTION 00 91 13

PROJECT: **PROJECT OFFICE BUILDING,
RENOVATION OF EXISTING BUILDING, AND
SITE IMPROVEMENTS AT FOXWORTH,
MARION COUNTY, MISSISSIPPI**

PROJECT NUMBERS: **BWO-7149-46(001) 502689**
BWO-7079-46(003) 502689
LWO-7061-46(003) 502689

DATE: **APRIL 15, 2016**

PART 1 - GENERAL

1.01 **DESCRIPTION:** Bidders are hereby advised that the following changes are to be made to this Contract. Changes made by addenda shall take precedence over document of an earlier date. Acknowledge receipt of this addendum by inserting its number and date in the proposal form where indicated.

1.02 **SPECIFICATIONS**

A. This Addendum shall take the place of Specification Section 00 91 13 in Proposal.

1.03 **DRAWINGS**

A. The following revisions and additions have been made to Sheet Number 2, Working Number DI.1:

1. The Revisions box has been edited to include Sheets C1.2, C1.3, C1.4, C1.5, C1.6, A1.1, and S5.2.
2. Added Working Number S5.2, Sheet Number 25.1 Handicap Ramp and Steps to Index to Drawings.

B. The following revisions have been made to Working Number C1.2, Sheet Number 4:

1. Revision to note number 3.

C. The following revisions have been made to Working Number C1.3, Sheet Number 5:

1. Revision of sidewalk and building and add handicap ramp and steps.

D. The following revisions have been made to Working Number C1.4, Sheet Number 6:

1. Revision of grades at building and adjacent site improvements.

- E. The following revisions have been made to Working Number C1.5, Sheet Number 7:
 - 1. Revisions to utilities servicing building.
- F. The following revisions have been made to Working Number C1.6, Sheet Number 8:
 - 1. Added step, handicap ramp, and railing details to Drawing.
- G. The following revisions have been made to Working Number A1.1, Sheet Number 12:
 - 1. Revision of building location and addition of steps and handicap ramp to Overall Site Plan.
- H. Working Number S5.2, Sheet Number 25.1 added to Drawings to show detailed plan of handicap ramp and steps with handrails.

PART 2 - PRODUCTS (Not Used)

PART 3 - EXECUTION (Not Used)

END OF SECTION

ADDENDUM

STATE	PROJECT NO.
MISS.	LWO-7061-46(003)

SUMMARY OF QUANTITIES				
PAY ITEM NO.	PAY ITEM	UNIT	PRELIMINARY	FINAL
① 201-A001	CLEARING AND GRUBBING	LS	1	
202-B035	REMOVAL OF CONCRETE SIDEWALK	SY	12	
202-B038	REMOVAL OF CURB, ALL TYPES	LF	52	
④ 202-B306	REMOVAL OF FLAGPOLE	EA	1	
203-A004	UNCLASSIFIED EXCAVATION, LVM, AH	CY	225	
203-EX040	BORROW EXCAVATION, AH, LVM, CLASS B9-6	CY	1778	
907-216-B004	SOLID SODDING, BERMUDA	SY	1200	
219-A001	WATERING	KGAL	24	
234-A001	TEMPORARY SILT FENCING	LF	240	
907-237-A003	WATTLES, 20"	LF	100	
③ 907-242-A006	CONSTRUCTION OF PROJECT OFFICE BUILDING	LS	1	
907-242-A015	RENOVATION OF EXISTING BUILDING	LS	1	
② 907-242-PP001	WATER AND SEWER IMPROVEMENTS, PER PLANS	LS	1	
907-258-PP001	HANDI-CAP PARKING SIGN AND POST, PER PLAN	EA	2	
		LS	1	
⑤ 907-304-A004	GRANULAR MATERIAL, LVM, CLASS 6, GROUP C	CY	14	
907-403-A017	9.5-mm,ST, ASPHALT PAVEMENT	TON	7	
907-403-A018	12.5-mm, ST, ASPHALT PAVEMENT	TON	9	
907-407-A001	ASPHALT FOR TACK COAT	GAL	3	
608-B001	CONCRETE SIDEWALK, WITH REINFORCEMENT	SY	101	
609-B001	CONCRETE CURB, HEADER	LF	40	
614-B002	CONCRETE DRIVEWAY, WITH REINFORCEMENT, 6-INCH THICKNESS	SY	53	
620-A001	MOBILIZATION	LS	1	
907-625-E001	DETAIL TRAFFIC STRIPE, 4" EQUIVALENT LENGTH	LF	378	
907-625-E002	DETAIL TRAFFIC STRIPE, BLUE ADA	LF	60	
907-625-F004	LEGEND, BLUE-ADA	LF	40	
647-A005	PULLBOX, TYPE 2	EACH	2	
668-A018	TRAFFIC SIGNAL CONDUIT, UNDERGROUND, TYPE 4, 2"	LF	136	
907-699-A002	ROADWAY CONSTRUCTION STAKING	LS	1	

- ① MODIFICATION OF EXISTING GATE TO SWING OUT AND THE ADDITION OF POSTS TO HOLD GATE OPEN ARE INCLUDED IN THIS PAY ITEM.
- ② RELOCATION OF 2" WATER LINE, INCLUDING REMOVAL OF OLD LINE AND INSTALLATION OF NEW LINE, AND THE REMOVAL OF EXISTING SEWER LINE.
- ③ INCLUDES ALL COMPONENTS OF NEW TREATMENT PLANT INCLUDING ALL PIPING NECESSARY TO TIE EXISTING SYSTEM TO NEW, AND ALL CONCRETE RAMPS, STAIRS AND HANDRAILS
- ④ CONCRETE PAD AROUND FLAG POLE INCLUDED IN THIS PAY ITEM.
- ⑤ INCLUDES A 50% SHRINKAGE FACTOR.

PLAN DIVISION MISSISSIPPI DEPARTMENT OF TRANSPORTATION

00-00 AM/PB/CN/FILENAME




thompson
ENGINEERING
100 BUSINESS PARK DRIVE, SUITE G
RIDGELAND, MS 39157
OFFICE - 601.899-9252
FAX - 601.899.9253
www.thompsonengineering.com



4/15/16	REV. SIDEWALK & BUILDING	FEL	BY	MISSISSIPPI DEPARTMENT OF TRANSPORTATION PROJECT OFFICE BUILDING AND RENOVATIONS OF EXISTING BUILDING AT FOXWORTH SUMMARY OF QUANTITIES BWO-7079-46(003), BWO-7149-46(001) LWO-7061-46(003) MARION COUNTY FILENAME: SHT 4 SQ.DGN DESIGN TEAM LLY CHECKED FEL DATE 1/25/16	WORKING NUMBER C1.2
2/16/16	REV. SIDEWALK, FLAGPOLE & DETAIL	FEL			SHEET NUMBER 4
	REVISION				



ADDENDUM

STATE	PROJECT NO.
MISS.	LWO-7061-46(003)

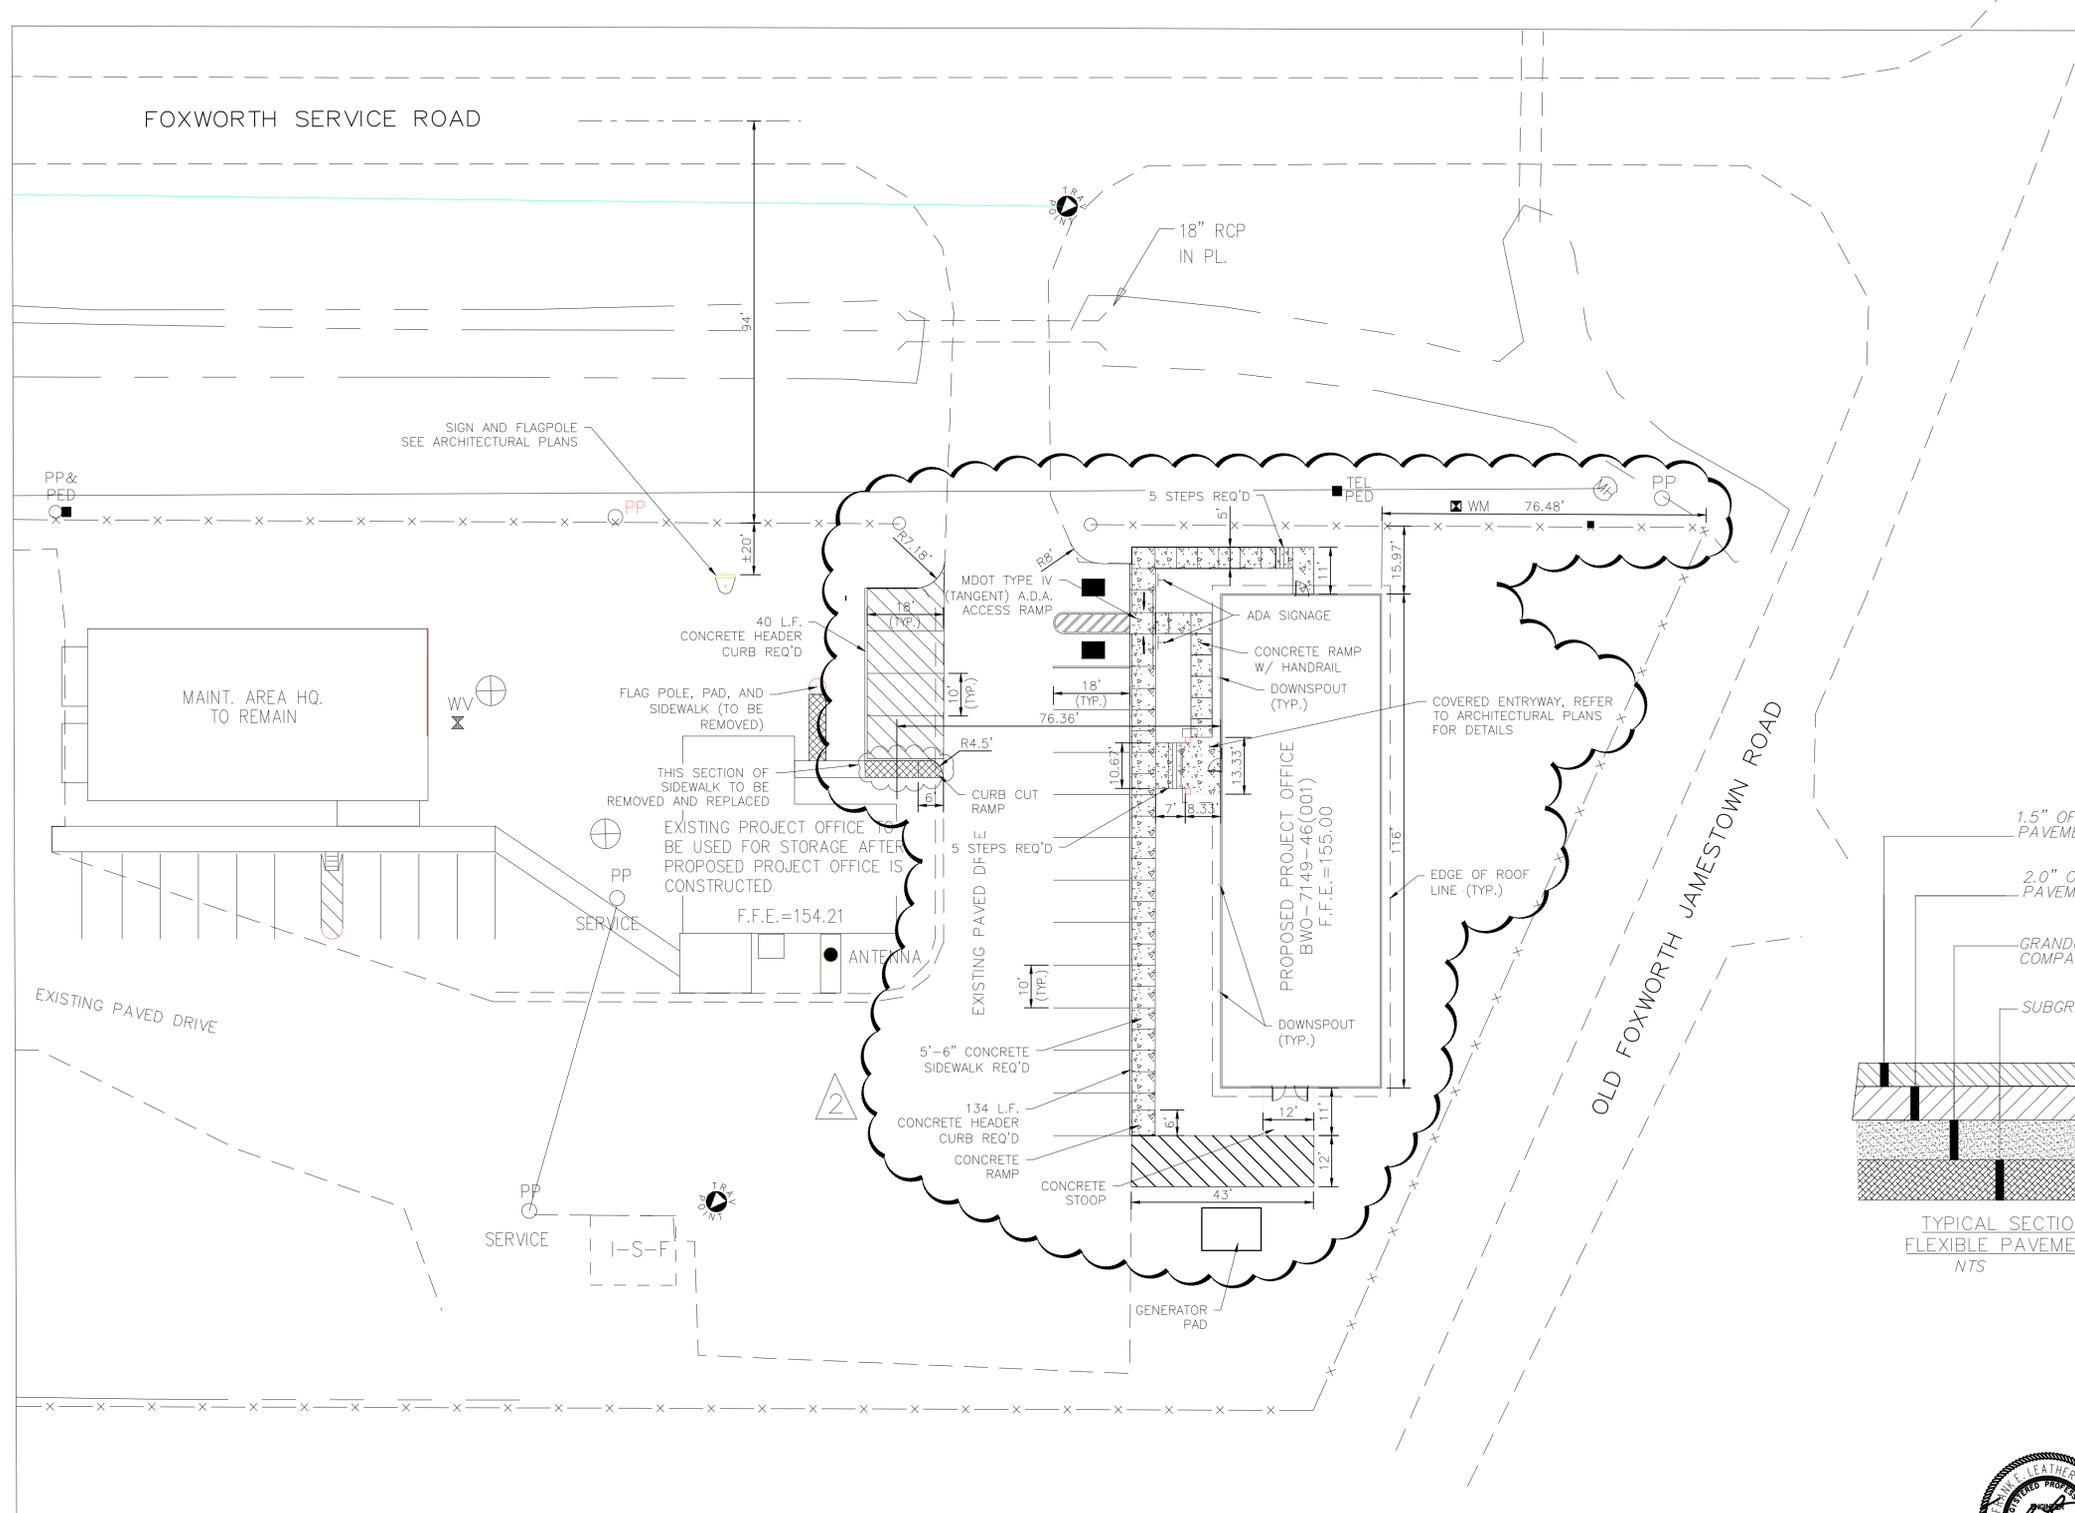

- LEGEND**
- REQUIRED ASPHALT PAVING
 - REQUIRED CONCRETE SIDEWALK
 - INDICATES HANDICAPPED PARKING
 - REQUIRED CONCRETE DRIVEWAY
 - REQUIRED SIDEWALK REMOVAL

- NOTES:**
- 1.) CONTRACTOR SHALL SAW CUT EXISTING ASPHALT PAVING PRIOR TO INSTALLATION OF REQUIRED CONCRETE HEADER CURB TO ASSURE A STRAIGHT ALIGNMENT. COST TO BE ABSORBED.
 - 2.) REFER TO ARCHITECTURAL PLANS FOR ALL BUILDING DIMENSIONS. THOSE SHOWN ON THIS PLAN ARE FOR COORDINATION PURPOSES ONLY.
 - 3.) THE CONTRACTOR SHALL LOCATE ALL EXISTING UTILITIES PRIOR TO THE COMMENCEMENT OF WORK.
 - 4.) NEW CONCRETE HEADER CURB SHALL BE CONSTRUCTED AS PER SPECIAL DESIGN DRAWING SDSD 1.
 - 5.) NEW TYPE IV (TANGENT) A.D.A. SIDEWALK RAMP SHALL BE CONSTRUCTED AS PER MDOT STANDARD DRAWINGS WORKING NUMBER CCR-1, SHEET NO. 6289.
 - 6.) RAISE HEIGHT OF EXISTING GATES SO THAT GATE WILL SWING OUTWARD. POSTS SHALL BE INSTALLED TO HOLD GATE IN OPEN POSITION. (COST TO BE ABSORBED IN OTHER ITEMS)

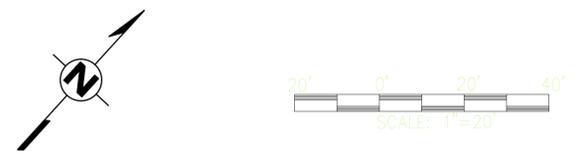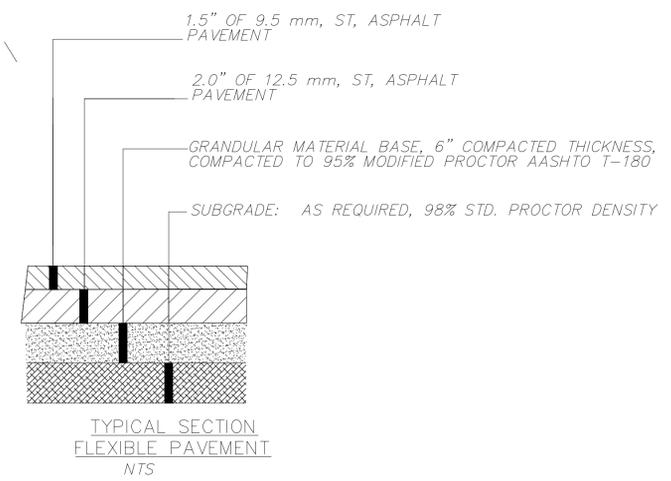

MISSISSIPPI DEPARTMENT OF TRANSPORTATION
 ROADWAY DESIGN DIVISION
 PLAN FILENAME: 00-00 AM/PB/CN/FILENAME
 MDDYY



thompson
ENGINEERING


100 BUSINESS PARK DRIVE, SUITE G
RIDGELAND, MS 39157
OFFICE - 601.899-9252
FAX - 601.899.9253
www.thompsonengineering.com



MISSISSIPPI DEPARTMENT OF TRANSPORTATION			
PROJECT OFFICE BUILDING AND RENOVATIONS OF EXISTING BUILDING AT FOXWORTH			
SITE PLAN			
4/75/16 REV. SIDEWALK & BUILDING	FEL	BY	
2/76/16 REV. SIDEWALK, FLAGPOLE & DETAIL	FEL	BY	
DATE	REVISION	BY	
BWO-7079-46(003), BWO-7149-46(001) LWO-7061-46(003) MARION COUNTY			WORKING NUMBER C1.3
FILENAME: SHT 5 SITEPLAN.DGN			SHEET NUMBER 5
DESIGN TEAM	LLY	CHECKED	FEL DATE 01/25/16

ADDENDUM


STATE	PROJECT NO.
MISS.	LWO-7061-46(003)

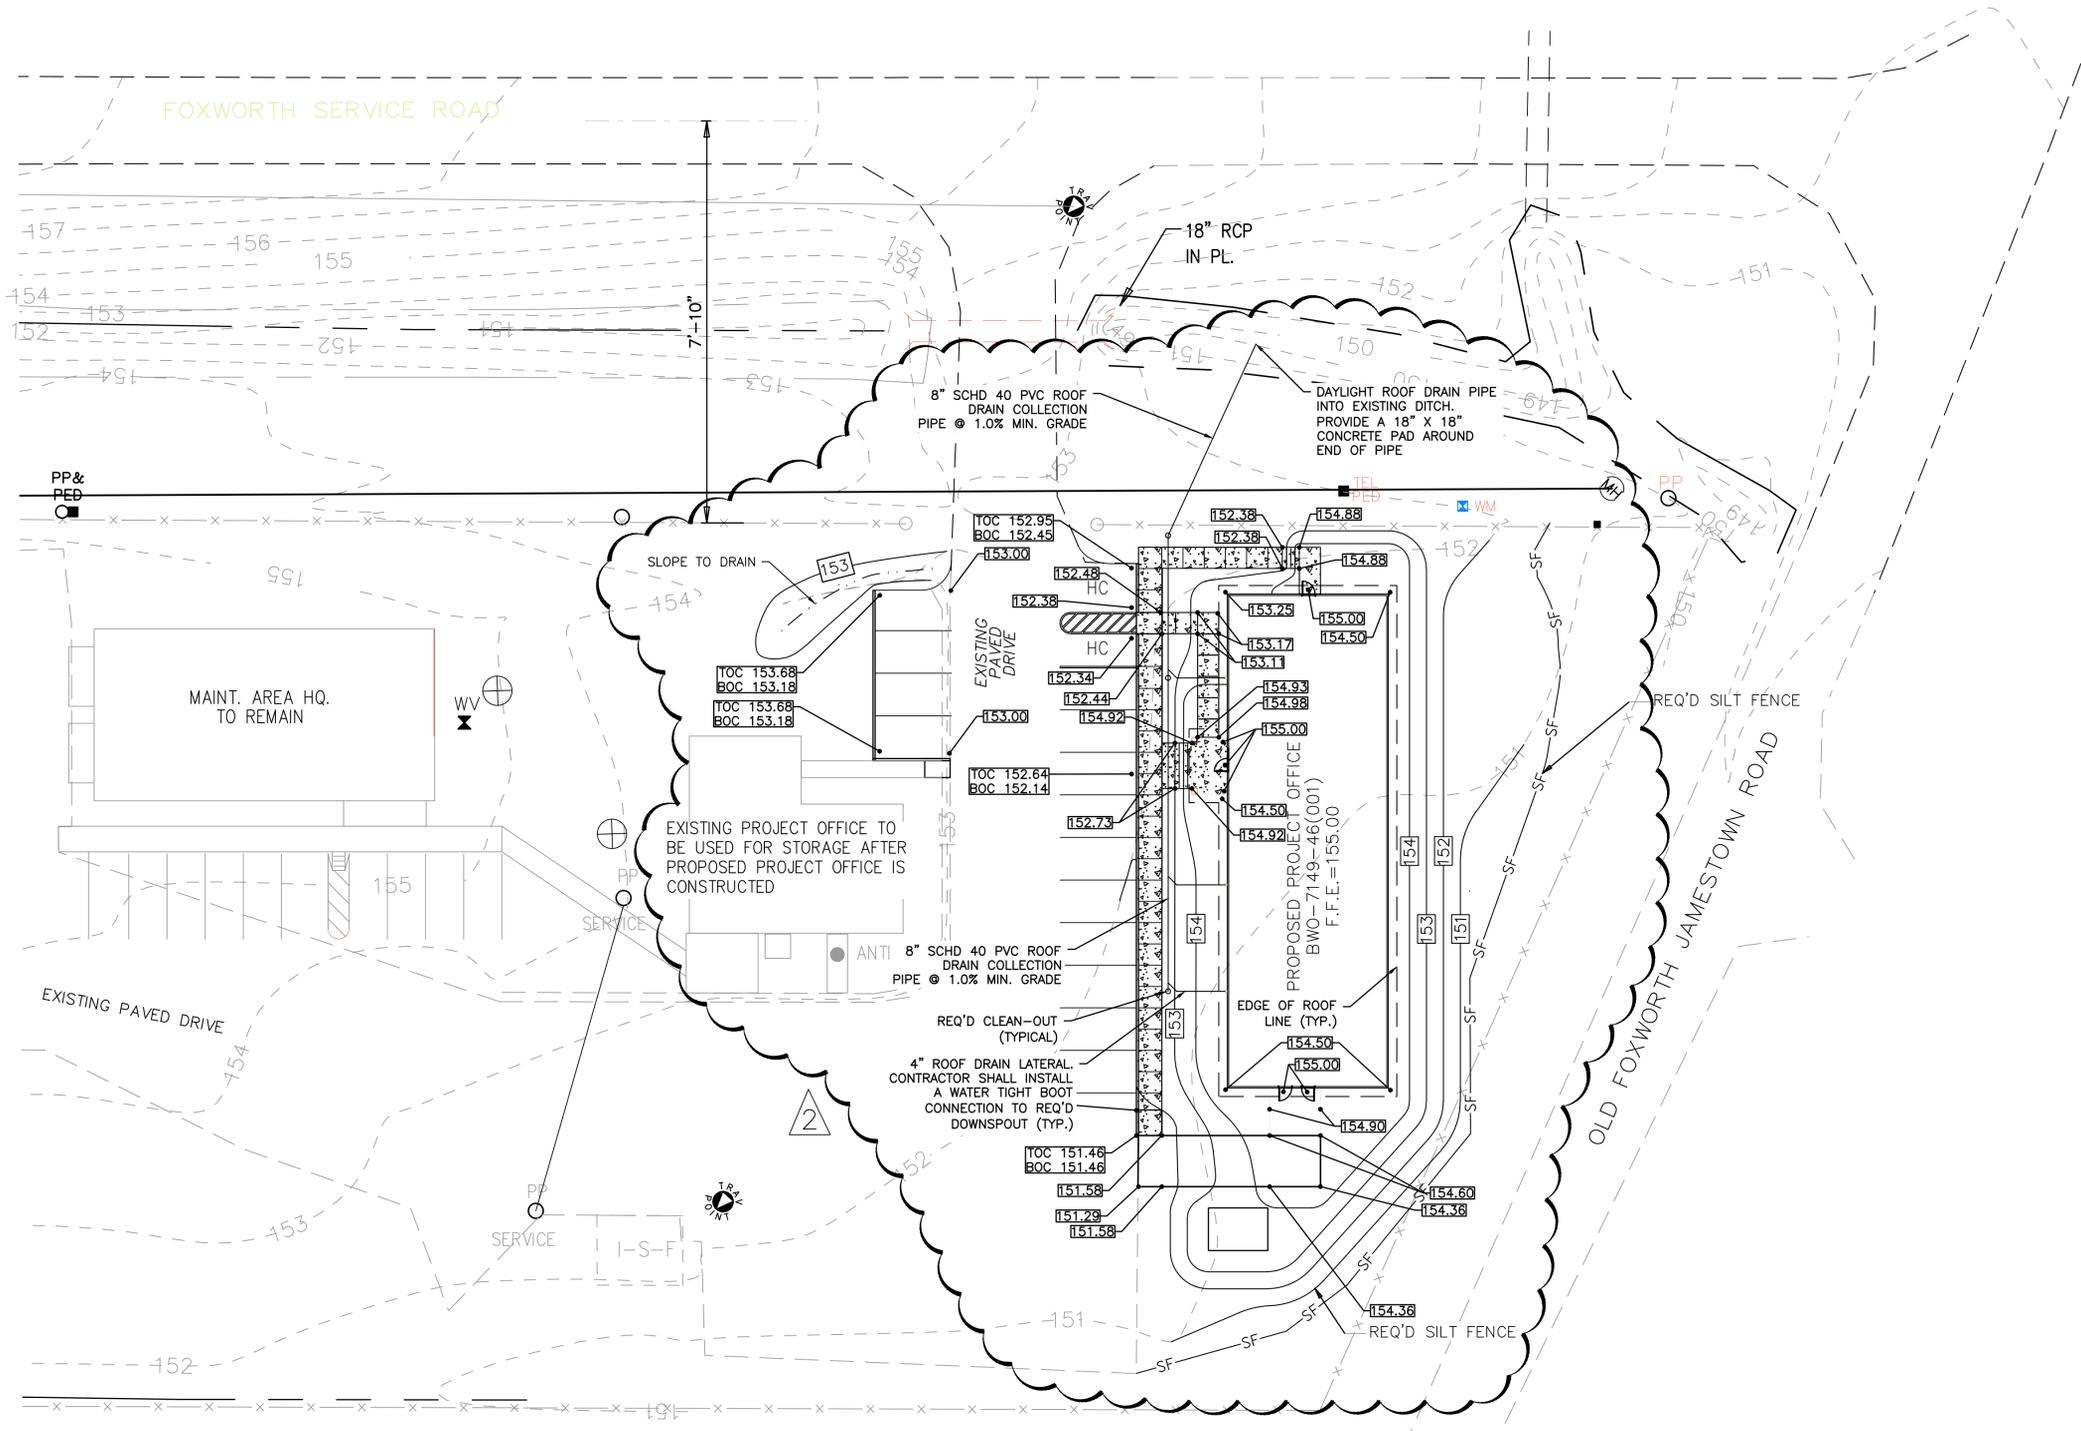

- 152.40 REQUIRED SPOT ELEVATION
- TOC INDICATES TOP OF CURB
- BOC INDICATES BOTTOM OF CURB
- SF INDICATES SILT FENCE

- NOTES:
- 1.) ALL EROSION & SEDIMENT CONTROL MEASURES SHOULD BE INSTALLED PRIOR TO COMMENCEMENT OF ANY LAND DISTURBANCE.
 - 2.) SEE SHEET 8 FOR EROSION CONTROL DETAILS

IN AN ROADWAY DESIGN DIVISION MISSISSIPPI DEPARTMENT OF TRANSPORTATION
 MIDDY GC-00 AM/PB/CN/FILENAME

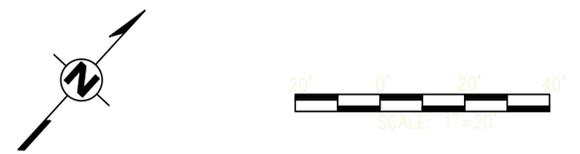

thompson
ENGINEERING


100 BUSINESS PARK DRIVE, SUITE G
RIDGELAND, MS 39157
OFFICE - 601.899-9252
FAX - 601.899.9253
www.thompsonengineering.com




MISSISSIPPI DEPARTMENT OF TRANSPORTATION PROJECT OFFICE BUILDING AND RENOVATIONS OF EXISTING BUILDING AT FOXWORTH			
<h3>GRADING PLAN</h3>			
BWO-7079-46(003), BWO-7149-46(001 LWO-7061-46(003) MARION COUNTY			WORKING NUMBER C1.4
FILENAME: SHT 6 GRADINGPLAN.DGN			SHEET NUMBER 6
4/15/16 REV. GRADING, SIDEWALK & BLDG	2/16/16 REV. SIDEWALK, FLAGPOLE & DETAIL	DESIGN TEAM LLY CHECKED FEL DATE 01/25/16	

ADDENDUM

STATE	PROJECT NO.
MISS.	LWO-7061-46(003)

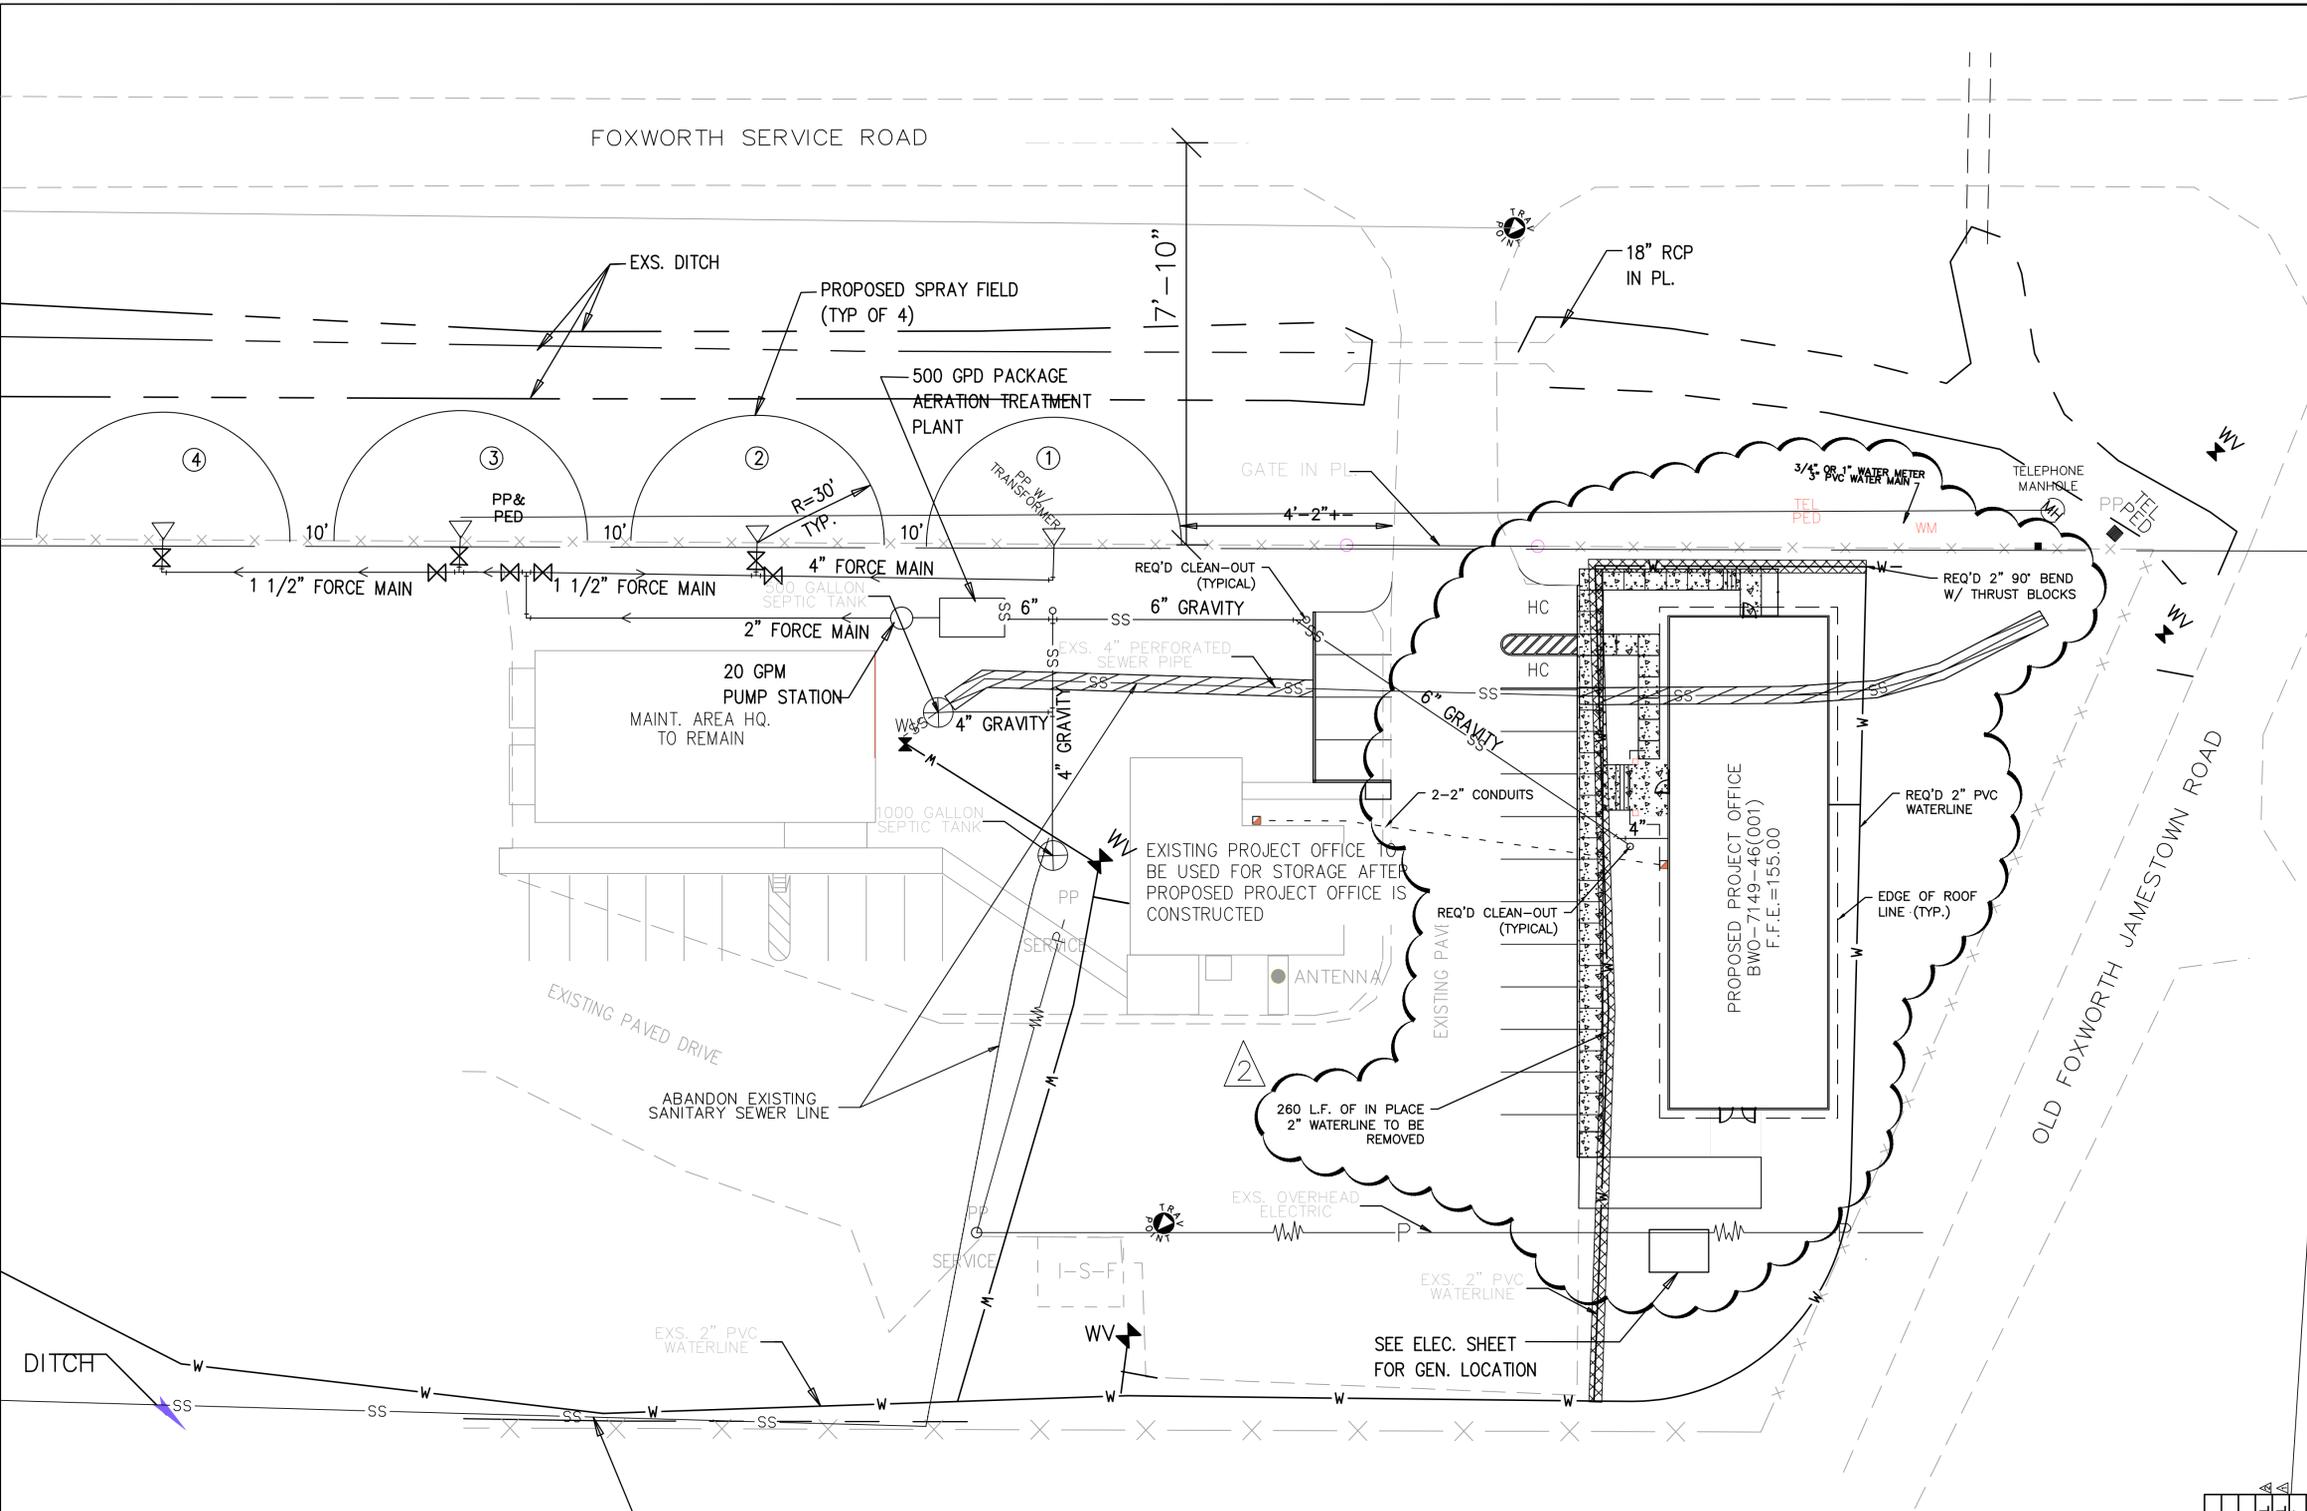


- NOTES:
- 1.) REQUIRED WATER AND SANITARY SEWER MAINS SHALL BE INSTALLED IN ACCORDANCE WITH MDOT SPECIFICATIONS
 - 2.) EXISTING SANITARY SEWER TO BE REMOVED, WITHIN PROPOSED BUILDING FOOTPRINT, SHALL BE REMOVED PRIOR TO COMMENCING ANY CONSTRUCTION OF THE PROPOSED BUILDING. PROPOSED ON-SITE SANITARY SEWER TREATMENT FACILITY SHALL ALSO BE OPERATIONAL PRIOR COMMENCING SAID CONSTRUCTION.
 - 3.) SEE SHEET 5 FOR SANITARY SEWER CLEANOUT DETAIL
 - 4.) ONSITE WASTEWATER TREATMENT PLANT AND ALL ASSOCIATED PIPING AND COMPONENTS ARE BEING PAID FOR UNDER PAY ITEM 907-242-A006 CONSTRUCTION OF PROJECT OFFICE.

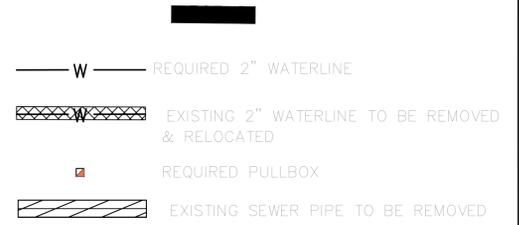

MISSISSIPPI DEPARTMENT OF TRANSPORTATION PROJECT OFFICE BUILDING AND RENOVATIONS OF EXISTING BUILDING AT FOXWORTH		WORKING NUMBER C1.5
UTILITY PLAN		SHEET NUMBER 7
BWO-7079-46(003), BWO-7149-46(001) LWO-7061-46(003) MARION COUNTY		FILENAME: SHT 7-UTILITYPLAN.DGN
4/15/16 REV. GRADING, SIDEWALK & BLDG	2/16/16 REV. SIDEWALK, FLAGPOLE & DETAIL	DESIGN TEAM: LLY CHECKED: FEL DATE: 01/25/16

PLAN DIVISION
 ROADWAY DESIGN
 MISSISSIPPI DEPARTMENT OF TRANSPORTATION

05/09/13 10:47 AM

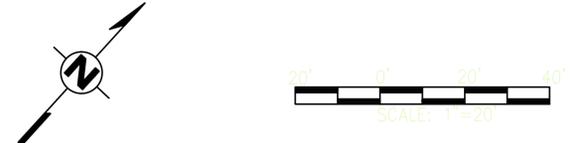



thompson
 ENGINEERING
 100 BUSINESS PARK DRIVE, SUITE G
 RIDGELAND, MS 39157
 OFFICE - 601.899-9252
 FAX - 601.899.9253
 www.thompsonengineering.com



ADDENDUM

STATE	PROJECT NO.
MISS.	LWO-7061-46(003)

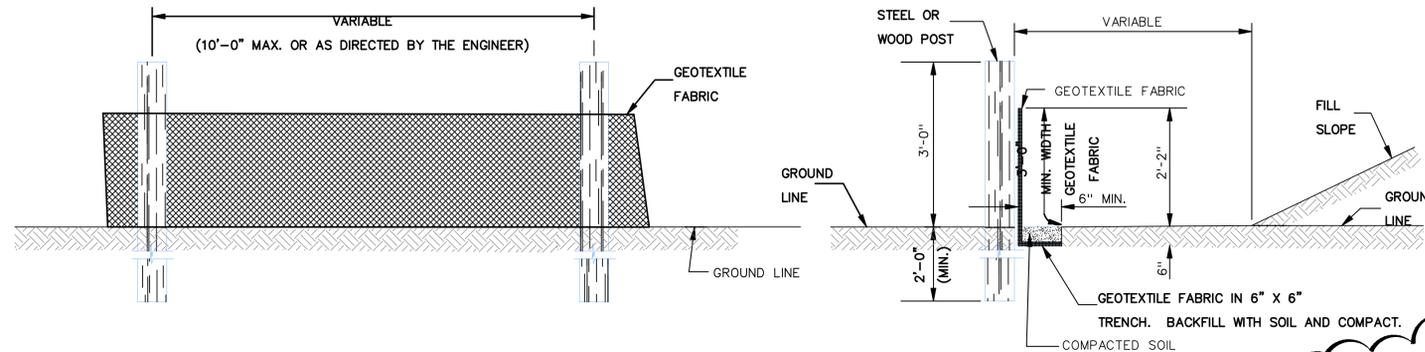


FRONT ELEVATION

TEMPORARY SILT FENCE


SIDE ELEVATION

- NOTES:
1. GEOTEXTILE FABRIC SHALL BE A MINIMUM OF 36" IN WIDTH AND SHALL BE FASTENED ADEQUATELY AS DIRECTED BY THE ENGINEER.
 2. STEEL POST SHALL BE 5'-0" IN HEIGHT AND OF THE SELF-FASTENER ANGLE STEEL TYPE. WOOD POST SHALL BE A MINIMUM OF 5'-0" IN HEIGHT AND 3" OR MORE IN DIAMETER.
 3. GEOTEXTILE FABRIC MEETING THE TYPE II MATERIAL REQUIREMENTS AND INSTALLED ACCORDING TO SPECIFICATIONS.

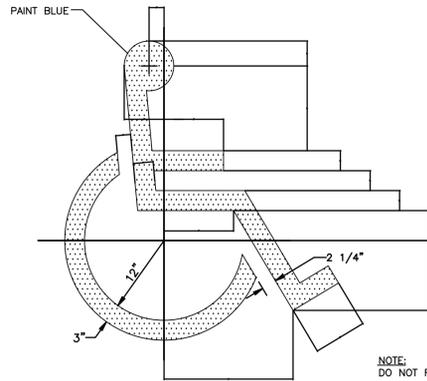


INTERNATIONAL HANDICAP SYMBOL

NTS

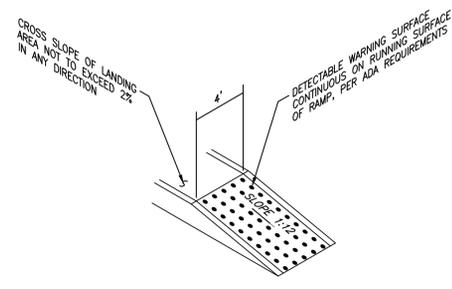


HANDICAP RAMP DETAIL

NTS

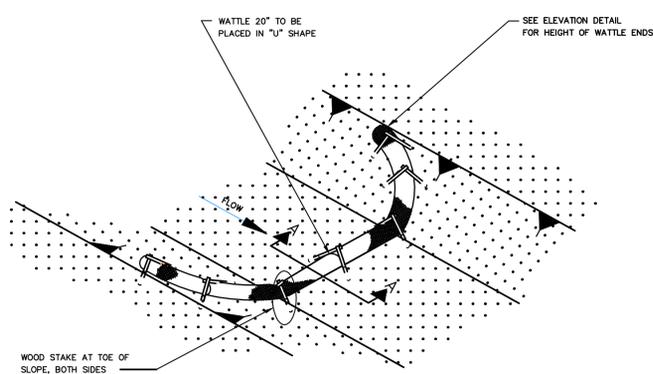

DETAIL (DITCH CHECK)


- NOTES:
1. MINIMUM RECOMMENDED PLACEMENT INTERVAL BETWEEN WATTLE DITCH CHECK IS 100' UNLESS SHOWN OTHERWISE ON THE PLANS OR EROSION CONTROL PLAN APPROVED BY THE ENGINEER. SEE SPACING GUIDANCE ON ECD-4.
 2. ANCHORING WOOD STAKES SHALL BE SIZED, SPACED, DRIVEN, AND BE OF A MATERIAL THAT EFFECTIVELY SECURES THE CHECK. STAKE SPACING SHALL BE A MAXIMUM OF THREE FEET. ALL NON-DEGRADABLE MATERIALS SHALL BE REMOVED WHEN NO LONGER NEEDED.
 3. TRENCHING OF WATTLES MAY BE NECESSARY IF PIPING BECOMES EVIDENT.
 4. WATTLES SHOULD NOT BE USED IN HARD BOTTOM CHANNELS.
 5. IN THE EVENT WATTLES CANNOT BE SECURED IN PLACE USING WOOD STAKES, SAND BAGS MAY BE USED IN LIEU OF WOOD STAKES IN ORDER TO SECURE WATTLES IN PLACE. IF SAND BAGS ARE USED IN THIS APPLICATION THEY WILL NOT BE A SEPARATE PAY ITEM.

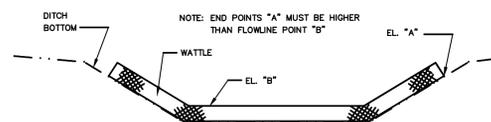

ELEVATION DETAIL


WATTLE DITCH CHECK SELECTION GUIDELINES

WATTLE DITCH CHECKS ARE APPROPRIATE FOR VELOCITY REDUCTION AND CONTROL OF SEDIMENT TRANSPORT UNDER LOW TO MEDIUM FLOW CONDITIONS.

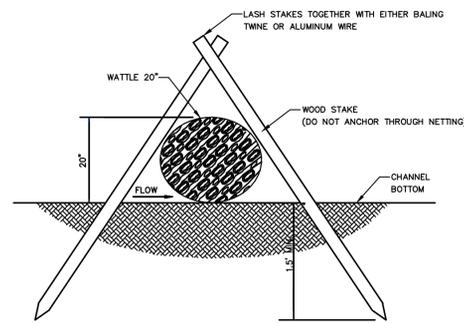

GRAVITY SANITARY SEWER CLEANOUT


N.T.S.

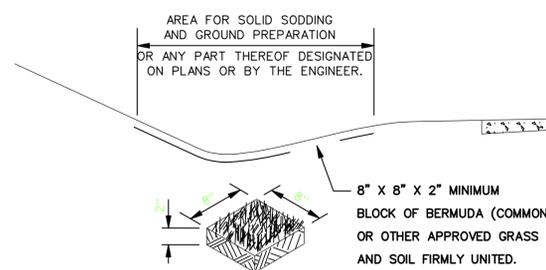

SOLID SODDING


N.T.S.

- NOTES:
1. ALL RAILING SHALL BE 1 1/4" ALUMINUM TUB WELDED AND SANDED SMOOTH AT JOINTS.
 2. ALL ANCHOR BOLTS SHALL BE HILTI KWIK BOLT 3, 304 STAINLESS STEEL OR APPROVED EQUAL.
 3. MOUNTING BRACKET SHALL BE INSTALL 6" FROM OUTSIDE EDGE OF RAMP/STAIR TO CENTER OF BRACKET.

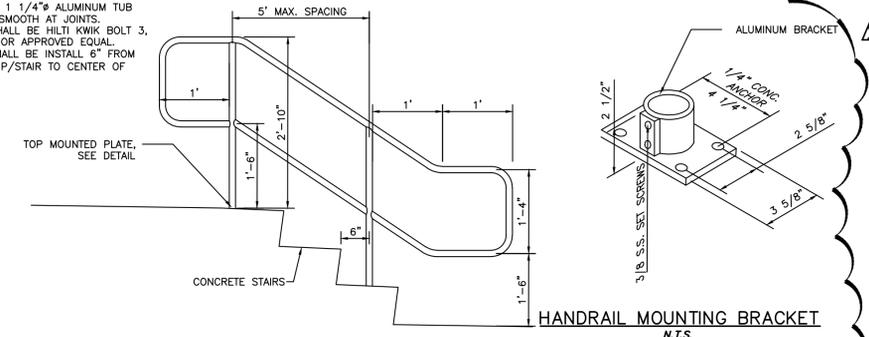


HANDRAIL MOUNTING BRACKET

N.T.S.

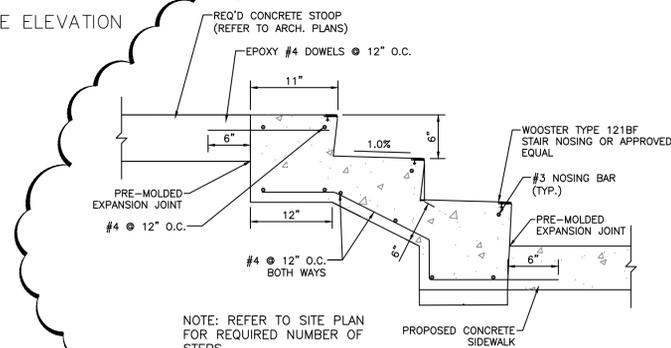


CONCRETE STEPS DETAIL

N.T.S.

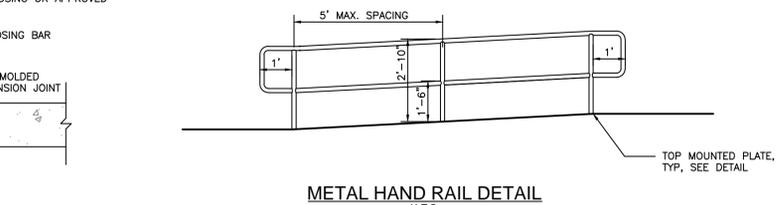


METAL HAND RAIL DETAIL

N.T.S.

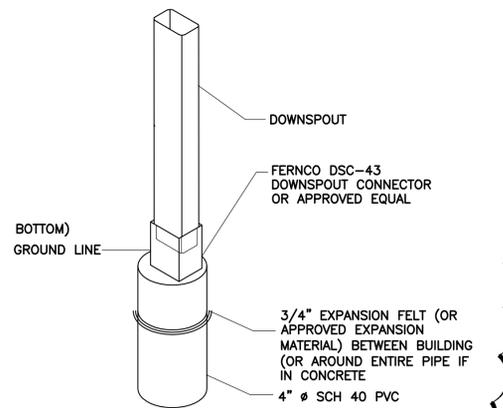

DOWNSPOUT BOOT CONNECTION AT GROUND DETAIL

N.T.S.

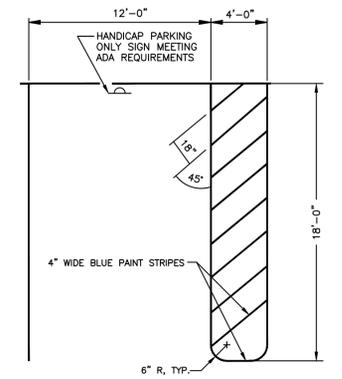

HANDICAP PAINT STRIPING

NTS



100 BUSINESS PARK DRIVE, SUITE G
RIDGELAND, MS 39157
OFFICE - 601.899-9252
FAX - 601.899.9253
www.thompsonengineering.com



MISSISSIPPI DEPARTMENT OF TRANSPORTATION PROJECT OFFICE BUILDING AND RENOVATION OF EXISTING BUILDING AT FOXWORTH CONSTRUCTION DETAILS			
4/75/16 REV. SIDEWALK & BUILDING 2/16/16 REV. SIDEWALK FLAGPOLE & DETAIL DATE	FEL FEL BY REVISION	BWO-7079-46(003), BWO-7149-46(001) LWO-7061-46(003) MARION COUNTY FILENAME: SHT 8 DET.DGN DESIGN TEAM LLY CHECKED FEL DATE 01/25/16	WORKING NUMBER C1.6 SHEET NUMBER 8

MISSISSIPPI DEPARTMENT OF TRANSPORTATION
 ROADWAY DESIGN DIVISION
 PLANNING
 00-00 AM/2016/01/25/16

STATE	PROJECT NO.
MISS.	BWO-7149-46(001)
	BWO-7079-46(003)

SYMBOL LEGEND

SD	WATER LINE	TP	EXISTING LUMINAIRE POLE
OE	STORM DRAINAGE	PP	TELEPHONE POLE
UTC	GAS LINE	PP	POWER POLE
OTC	OVERHEAD ELECTRIC	WV	GUY WIRE
OHU	UNDERGROUND ELECTRIC	WM	WATER VALVE
	UNDERGROUND TELEPHONE CABLE	WM	WATER METER
	OVERHEAD TELEPHONE CABLE	FP	FIRE PLUG
	OVERHEAD UTILITIES (ELEC & TELE)	GV	FIRE HYDRANT
	SANITARY SEWER	GM	GAS VALVE
	CHAIN LINK FENCE	GM	GAS METER
	PROPOSED CHAIN LINK FENCE	AV	AIR VALVE
	TREE LINE	AV	SEPTIC TANK
	DRIVE	PC	PRIMARY CONTROL MONUMENT
	CONCRETE PIPE	FI	FOUND IRON PIN
	EXISTWAY RIGHT-OF-WAY	TT	TRANSMISSION TOWER
		SM	SANITARY SEWER MANHOLE

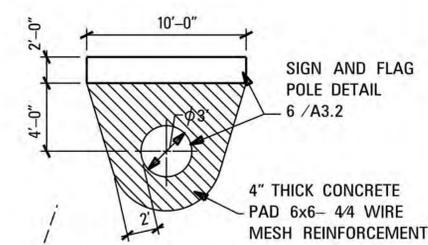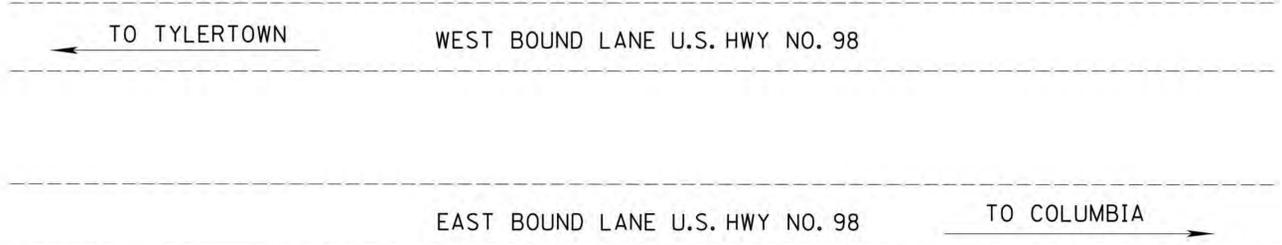


Existing Project Office
BWO-7079-46(003)
 PAY ITEM NO. 907-242-A015



Project Office
BWO-7149-46(001)
 PAY ITEM NO. 907-242-A006

CONCRETE PAD BETWEEN SIGN & POLE
 NTS

GENERATOR PAD
 SCALE: 1" = 10'-0" AFS

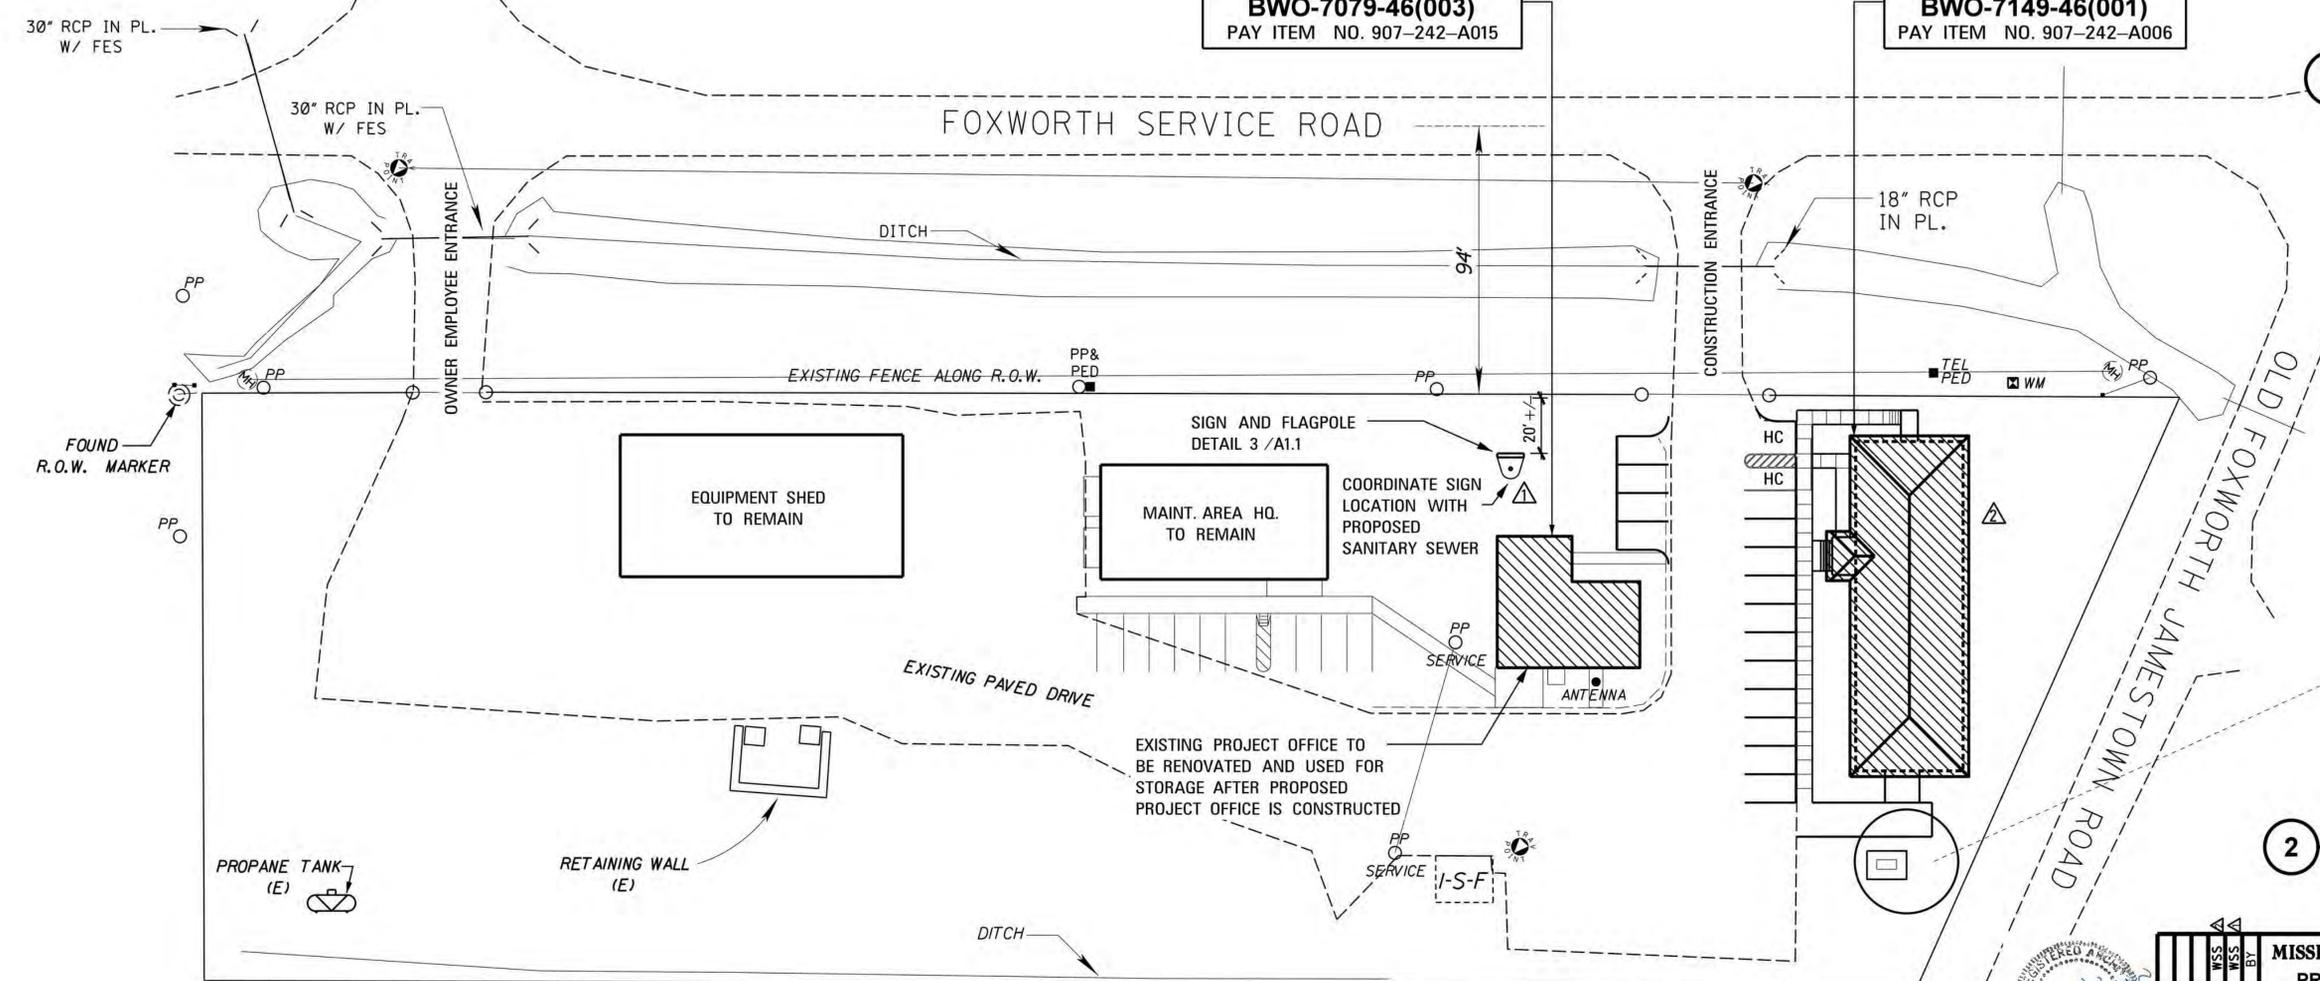


1 **OVERALL SITE PLAN**
 SCALE: 1" = 30'-0" AFS

 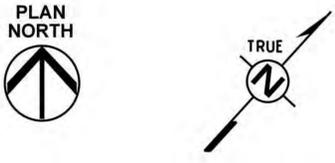

MISSISSIPPI DEPARTMENT OF TRANSPORTATION PROJECT OFFICE BUILDING AND RENOVATION OF EXISTING BUILDING AT FOXWORTH	
OVERALL SITE PLAN	
BWO-7079-46(003), BWO-7149-46(001) LWO-7061-46(003) MARION COUNTY	
FILENAME: A11SIT.dgn	WORKING NUMBER A1.1
DESIGN TEAM KING CHECKED JWV DATE 1/25/16	SHEET NUMBER 12

PLAN DIVISION ROADWAY DESIGN MISSISSIPPI DEPARTMENT OF TRANSPORTATION
 826.00 AMPM DGNFILE.LNAME
 MADDY

STATE	PROJECT NO.
MISS.	BWO-7149-46(001)

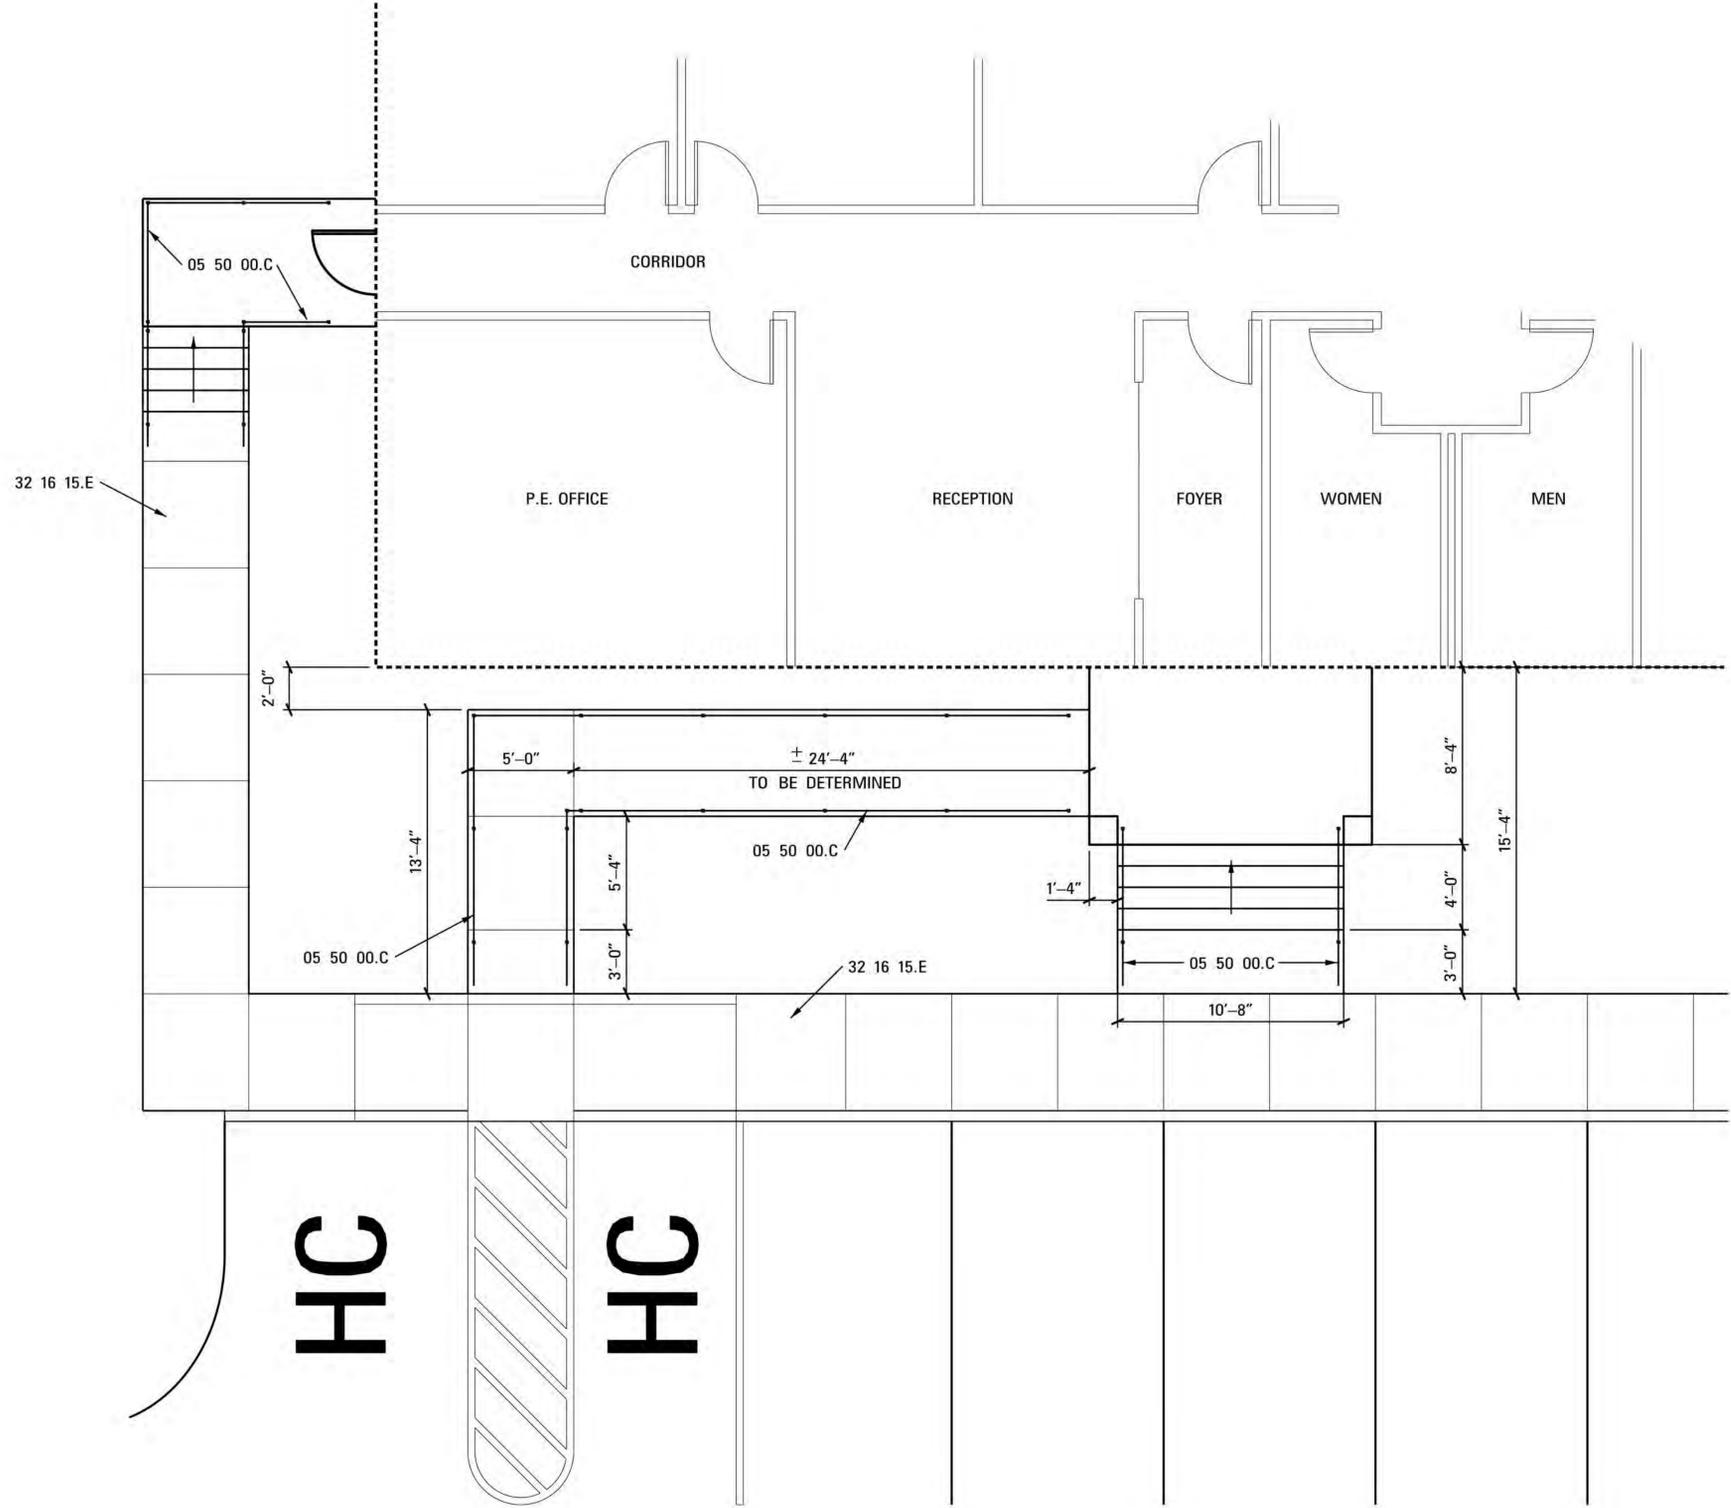


KEYNOTES

- 05 50 00.C STEEL PIPE HANDRAIL
- 32 16 15.E CONCRETE SIDEWALK

HC

HC

1 **HANDICAP RAMP**
SCALE: 1/4" = 1'-0"

 

MISSISSIPPI DEPARTMENT OF TRANSPORTATION		PROJECT OFFICE BUILDING AND RENOVATION OF EXISTING BUILDING AT FOXWORTH	
HANDICAP RAMP AND STEPS			
BWO-7079-46(003), BWO-7149-46(001)		WORKING NUMBER S5.2	
LWO-7061-46(003) MARION COUNTY		SHEET NUMBER 25.1	
FILENAME:	S52DET.DGN		
DESIGN TEAM	KING	CHECKED	JWV DATE 4/14/16

MISSISSIPPI DEPARTMENT OF TRANSPORTATION
 ROADWAY DESIGN DIVISION
 05.05.16 08:45 PM DGNFT LEMAVE
 MDDYV