


STATE	PROJECT NUMBER	SHEET NO.
MISSISSIPPI	MP-1015-70(017)	1

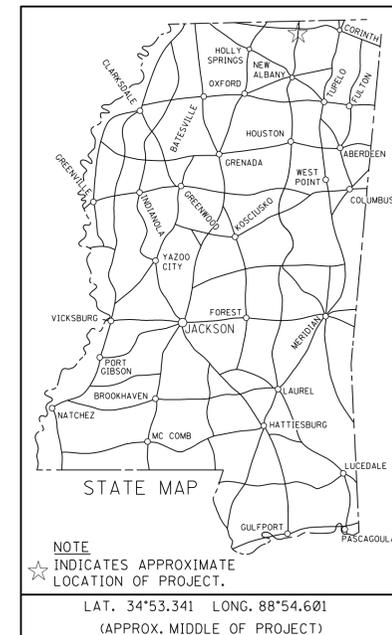

**GENERAL INDEX**

INCLUDED THIS PROJECT	BEGIN WITH SHEET
<input checked="" type="checkbox"/> ROADWAY .....	1
<input type="checkbox"/> PERMANENT SIGNS .....	1001
<input type="checkbox"/> TRAFFIC SIGNALS .....	2001
<input type="checkbox"/> ITS COMPONENTS .....	3001
<input type="checkbox"/> LIGHTING .....	4001
<input type="checkbox"/> (RESERVED) .....	5001
<input type="checkbox"/> ROADWAY STANDARD DWGS ..	6001
<input type="checkbox"/> BRIDGE STANDARD DWGS .....	7001
<input type="checkbox"/> BRIDGE .....	8001
<input type="checkbox"/> CROSS SECTIONS .....	9001

STATE OF MISSISSIPPI

MISSISSIPPI DEPARTMENT OF TRANSPORTATION

**PLAN AND PROFILE OF PROPOSED STATE HIGHWAY STATE PROJECT NO. MP-1015-70(017)**

FMS CON: 305873/301000

**SR 15 FROM CR 407 TO TN STATE LINE TIPPAH COUNTY**

BRIDGE STRUCTURES REQ'D.

SCALES


PLAN	1 IN. = 100 FT.
PROFILE	HOR. 1 IN. = 100 FT.
	VERT. 1 IN. = 10 FT.
LAYOUT	1 IN. = FT.

BOX BRIDGES REQ'D.

**EXCEPTIONS**

STA. 734 + 74 - 747 + 24

BOP STA. 258 + 25

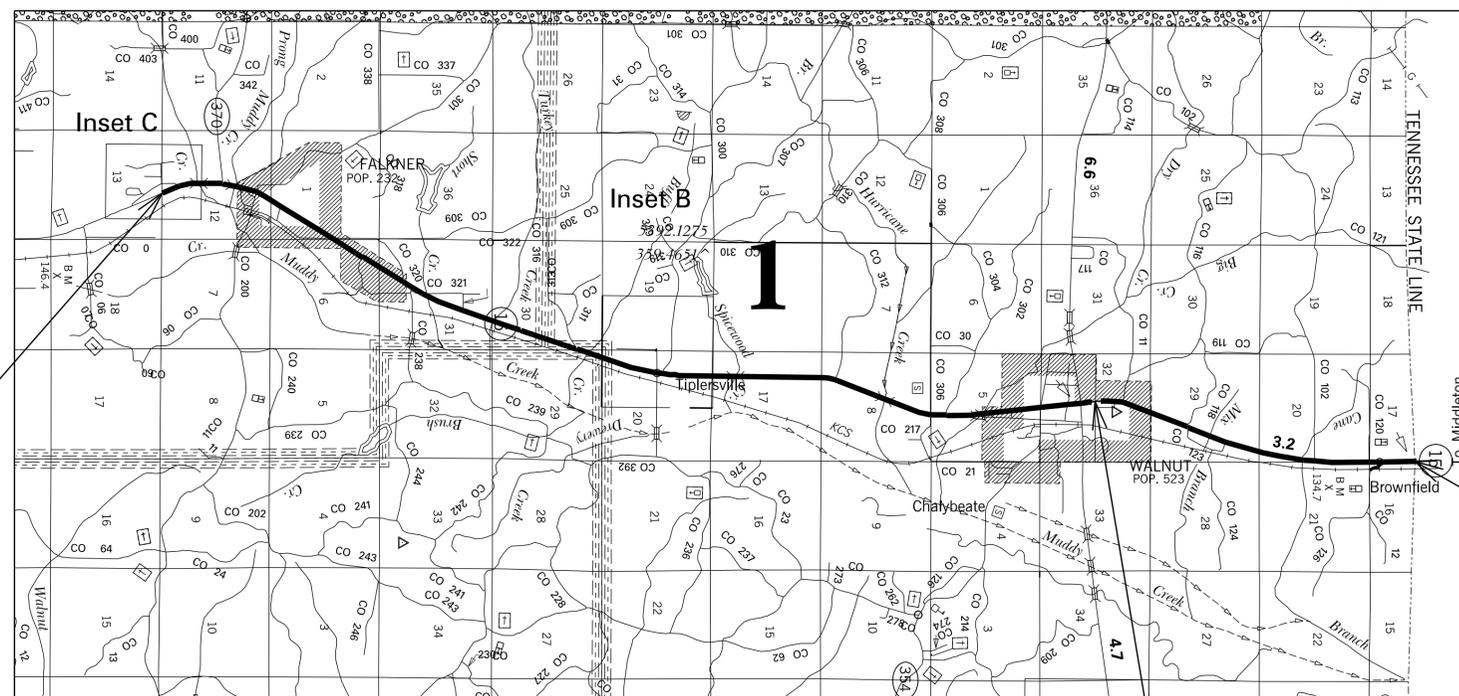

EOP STA. 905 + 07

**OMITTED AREA STA. 734 + 74 - 747 + 24**

**LENGTH DATA**

LENGTH OF ROADWAY	64,682 FT.	12.25 MI.
LENGTH OF BRIDGES	320 FT.	0.06 MI.
LENGTH OF PROJECT (NET)		12.19 MI.
LENGTH OF EXCEPTIONS	1,250 FT.	0.24 MI.
LENGTH OF PROJECT (GROSS)		11.95 MI.

**CONVENTIONAL SYMBOLS**

COUNTY LINE	-----
TOWN CORPORATION LINE	-----
SECTION LINE	-----
EXISTING ROAD OR TRAVELED WAY	-----
PROPOSED ROAD OR TRAVELED WAY	-----
RAILROAD	-----
SURVEY LINE	-----
BRIDGES	-----

<b>DESIGN CONTROL</b>	
MPH = V (SPEED DESIGN)	
ADT ( ) = : ADT ( ) =	
DH = : D = % T = %	
<b>PERMITS ACQUIRED BY MDOT</b>	
WETLANDS AND WATERS PERMITS (NECESSARY FOR ULTIMATE IMPROVEMENTS ONLY):	
	WATERS WETLANDS
NATIONWIDE #14	<input type="checkbox"/> <input type="checkbox"/>
NATIONWIDE (OTHER)*	<input type="checkbox"/> <input type="checkbox"/>
GENERAL*	<input type="checkbox"/> <input type="checkbox"/>
INDIVIDUAL (404)*	<input type="checkbox"/> <input type="checkbox"/>
* ACQUISITION OF PERMITS FOR TEMPORARY IMPACTS DURING CONSTRUCTION ARE THE RESPONSIBILITY OF THE CONTRACTOR	
<b>STORMWATER PERMIT</b> <input checked="" type="checkbox"/>	
Y	REQUIRED, SCNOI SUBMITTED BY MDOT (DISTURBED AREA = 5 ACRES)
S	REQUIRED, SCNOI TO BE SUBMITTED BY CONTRACTOR (1 TO 4.99 ACRES)
N	NO STORMWATER PERMIT REQUIRED (<1 ACRE)
APPROVED BY: _____	

P S & E DATE: 6 / 1 / 2016

APPROVED:	_____
DEPUTY EXECUTIVE DIRECTOR / CHIEF ENGINEER	_____
EXECUTIVE DIRECTOR	_____



5/27/2016 7:04 AM E873 HWY 15, TIPP AH, DGN

