

**SECTION 905 -- PROPOSAL (CONTINUED)**

I (We) hereby certify by execution of the Section 905 proposal below, that all certifications, disclosures and affidavits incorporated herein are deemed to be duly executed in the aggregate, fully enforceable and binding upon delivery of the bid proposal. I (We) further acknowledge that this certification shall not extend to the bid bond or alternate security which must be separately executed for the benefit of the Commission. This signature does not cure deficiencies in any required certifications, disclosures and/or affidavits. I (We) also acknowledge the right of the Commission to require full and final execution on any certification, disclosure or affidavit contained in the proposal at the Commission's election upon award. Failure to so execute at the Commission's request within the time allowed in the Standard Specifications for execution of all contract documents will result in forfeiture of the bid bond or alternate security.

Bidder acknowledges receipt of and has added to and made a part of the proposal and contract documents the following addendum (addenda):

ADDENDUM NO.   1   DATED   8/24/2016   ADDENDUM NO.        DATED         
 ADDENDUM NO.        DATED        ADDENDUM NO.        DATED       

Number	Description
1	Revised or Added Plan Sheet Nos. 2, 5, 12, 13, & 14; Amendment EBS Download Required.

TOTAL ADDENDA:   1    
 (Must agree with total addenda issued prior to opening of bids)

Respectfully Submitted,

DATE \_\_\_\_\_

\_\_\_\_\_  
 Contractor

BY \_\_\_\_\_  
 Signature

TITLE \_\_\_\_\_

ADDRESS \_\_\_\_\_

CITY, STATE, ZIP \_\_\_\_\_

PHONE \_\_\_\_\_

FAX \_\_\_\_\_

E-MAIL \_\_\_\_\_

(To be filled in if a corporation)

Our corporation is chartered under the Laws of the State of \_\_\_\_\_ and the names, titles and business addresses of the executives are as follows:

\_\_\_\_\_  
 President Address

\_\_\_\_\_  
 Secretary Address

\_\_\_\_\_  
 Treasurer Address

The following is my (our) itemized proposal.

NHPP-0055-03(090) / 107284301000


Montgomery County(ies)

Revised 01/26/2016

STATE	PROJECT NO.
MISS.	NHPP-0055-03(090)

DESCRIPTION OF SHEET	WKG. NO.	SH. NO.	DESCRIPTION OF SHEET	WKG. NO.	SH. NO.
TITLE SHEET (1)		1	STANDARD DRAWINGS - ROADWAY SHEETS (8)		
DETAILED INDEX & GENERAL NOTES (2)			TYPICAL GRADING TRANSITION BETWEEN CUTS AND FILLS	GT-1	6272
DETAILED INDEX	DI-1	2	MISCELLANEOUS DETAIL SHEET 1. STACKED PIPE JOINT 2. EXCAVATION AT GRADE POINTS	MDS-1	6290
GENERAL NOTES	GN-1	3	PIPE CULVERT INSTALLATION	PI-1	6300
CONSTRUCTION SEQUENCE SHEETS (1)			CONCRETE PIPE COLLAR	PC-1	6301
CONSTRUCTION SEQUENCE, HYDRAULIC STRUCTURE INSTALLATION & CONSTRUCTION, AND SLIDE REPAIR	SC-1	4	JUNCTION BOX FOR PIPE CULVERTS	JB-1	6302
TYPICAL SECTION SHEETS (2)			FLARED END SECTION FOR CONCRETE PIPE	FE-1	6328
TYPICAL SECTION - I-55 DUCK HILL SLIDE REPAIR - STA. 791+50 TO STA. 795+40	TS-1	5	DETAILS OF NORMAL UNDERDRAIN AND STORM DRAIN USED AS UNDERDRAIN	UD-1	6331
TYPICAL SECTION - I-55 DUCK HILL SLIDE REPAIR - SHOULDER DETAIL	TS-2	6	NORMAL UNDERDRAIN TYPE II	UD-2	6332
QUANTITY SHEETS (5)			CROSS SECTIONS (27)		9001-9027
SUMMARY OF QUANTITIES	SQ-1	7	TOTAL SHEETS: 82		
SUMMARY OF QUANTITIES	SQ-2	8			
ESTIMATED QUANTITIES - REMOVAL ITEMS & PIPE CULVERTS	EQ-1	9			
ESTIMATED QUANTITIES - JUNCTION BOXES, TRAFFIC CONTROL ITEMS, EARTHWORK, & UNDERDRAINS	EQ-2	10			
ESTIMATED QUANTITIES - TRAFFIC CONTROL SIGNS	EQ-3	11			
PLAN SHEETS (5)					
MAIN FACILITY - STA. STA. 791+50 TO STA. 795+40	PLAN	12			
SITE PLAN - FINAL GRADES	SP-1	13			
SITE PLAN - FINAL GRADES DETAIL	SP-2	13-A			
EXCAVATION PLAN	EXC-1	14			
EXCAVATION PLAN DETAIL	EXC-2	14-A			
SPECIAL DESIGN SHEETS (31)					
DETAIL OF CONSTRUCTION SIGNING	DCS-1	15			
TRAFFIC CONTROL PLAN FOR POSTED SPEED LIMIT OF 65 OR 70 MPH	TC-1	16			
DETAIL OF FLAT-BOTTOM DITCH	FB-1	17			
DETAIL 1 OF 2: PREFABRICATED SHEET DRAIN AND SAND BLANKET	DET-1	18			
DETAIL 2 OF 2: KEY TRENCH & BENCHING AND BACKFILLING	DET-2	19			
VEGETATION SCHEDULE	VS-1	20			
DETAILS OF TYPICAL DITCH TREATMENTS	DT-1	21			
EROSION CONTROL	EC-1	22			
TYPICAL TEMPORARY EROSION / SEDIMENT - CONTROL APPLICATIONS	ECD-1	23			
DETAIL OF SEDIMENT BARRIER APPLICATIONS	ECD-2	24			
DETAIL OF SILT FENCE INSTALLATION	ECD-3	25			
DITCH CHECK STRUCTURES, TYPICAL APPLICATIONS AND DETAILS	ECD-4	26			
TEMPORARY EROSION, SEDIMENT AND WATER POLLUTION CONTROL MEASURES, SILT FENCE AND HAY BALE DITCH CF	ECD-5	27			
DETAILS OF EROSION CONTROL WATTLE DITCH CHECK	ECD-6	28			
DETAIL OF EROSION CONTROL SILT DIKE DITCH CHECK	ECD-7	29			
ROCK DITCH CHECK	ECD-8	30			
ROCK FILTER DAM	ECD-9	31			
ROCK DITCH CHECK WITH SUMP EXCAVATION	ECD-10	32			
INLET PROTECTION TYPICAL APPLICATIONS AND DETAIL	ECD-11	33			
INLET PROTECTION DETAILS FOR COARSE AGGREGATE ON GRADES AND SAGS	ECD-12	34			
INLET PROTECTION DETAILS OF WATTLES	ECD-13	35			
INLET PROTECTION DETAILS OF MANUFACTURED INLET PROTECTION DEVICE	ECD-14	36			
INLET PROTECTION DETAILS OF SAND BAG	ECD-15	37			
STABILIZED CONSTRUCTION ENTRANCE	ECD-16	38			
TEMPORARY CULVERT STREAM CROSSING	ECD-17	39			
TEMPORARY STREAM DIVERSION	ECD-18	40			
TEMPORARY STREAM DIVERSION ( BOX EXTENSIONS )	ECD-19	41			
FLOATING TURBIDITY CURTAIN	ECD-20	42			
DETAILS OF EROSION CONTROL SANDBAG DITCH CHECK	ECD-21	43			
SEDIMENT RETENTION BARRIER	ECD-22	44			
TYPICAL TEMPORARY EROSION CONTROL MEASURES ( SLOPE DRAIN AND TYPE A SILT BASIN )	TEC-2	45			

PS & E PLANS-6/8/16		
FMS CON. *107284/301000		
REVISIONS		
DATE	SHEET NO.	BY
8/19/16	5,12,13,14	HGP

MISSISSIPPI DEPARTMENT OF TRANSPORTATION	
<b>DETAILED INDEX</b>	
	
<b>PROJ. NO.: NHPP-0055-03(090)</b> <b>COUNTY: MONTGOMERY</b>	
WORKING NUMBER	DI-1
SHEET NUMBER	2
FILENAME:	
DESIGN TEAM	PRATER
CHECKED	
DATE	

B:\19\2016 - 10:35 AM - DI - GN55.DGN MISSISSIPPI DEPARTMENT OF TRANSPORTATION


150 FEET RIGHT R.O.W.

CENTERLINE MEDIAN

EXISTING R.O.W.

225' TEMPORARY EASEMENT REQ'D

TEMP. EASEMENT REQ'D.

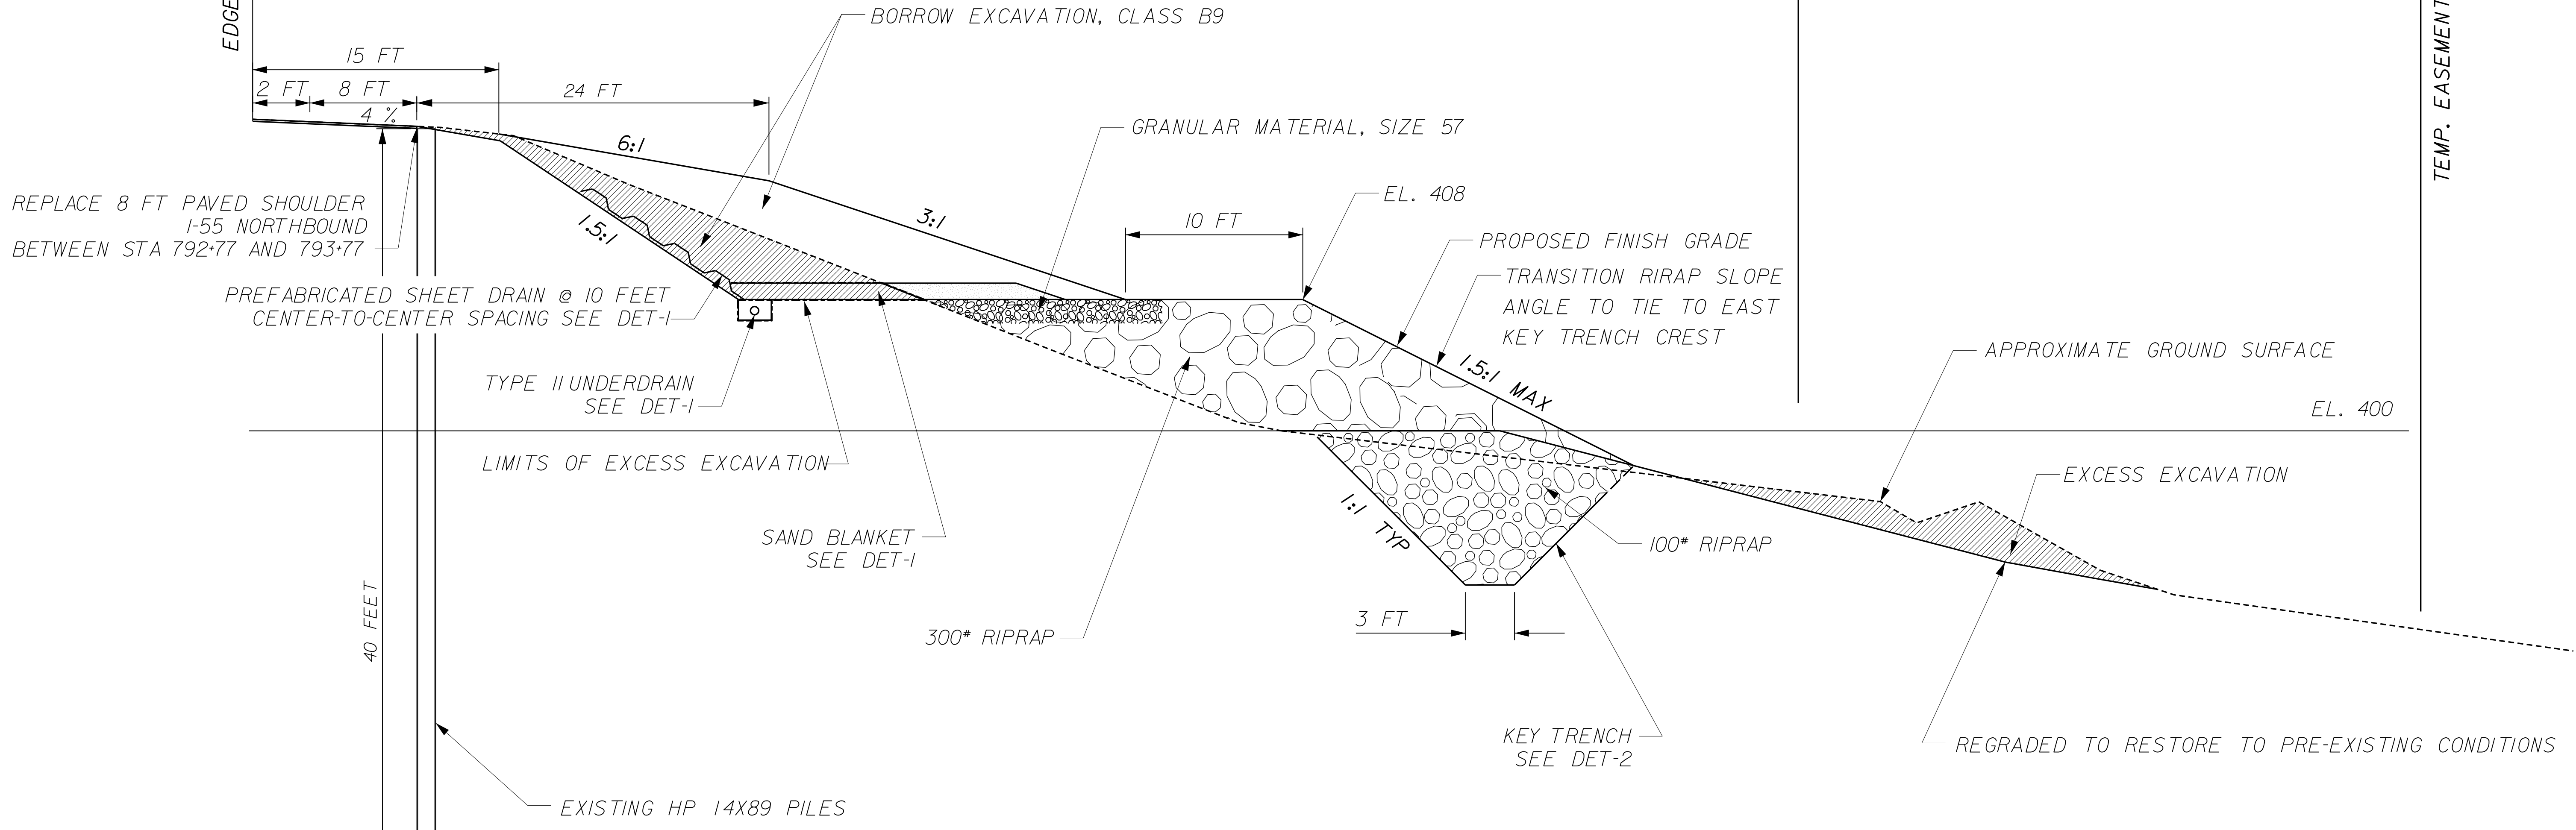

**TYPICAL SECTION**

NTS

8/19/2016 1:01:35 AM GEO-107283-PLAN.DGN

MISSISSIPPI DEPARTMENT OF TRANSPORTATION <b>TYPICAL SECTION</b> I-55 DUCK HILL SLIDE REPAIR STA. NO.: 791+50 TO 795+40 PROJ. NO.: NHPP-0055-03(090) COUNTY: MONTGOMERY		
WORKING NUMBER TS-1 SHEET NUMBER 5		
8/19/16 DATE	DESIGNED: C.M.C.    DETAILED: C.M.C.    DRAWN: CADD CHECKED: M.L.S.    ISSUED: R.S.F.    DATE: 06-06-16	HGP BY ADDED EASEMENT REVISION


STATE	PROJECT NO.
MISS.	NHPP-0055-03(090)

EASEMENT COORDINATES				
ALIGNMENT	STATION	OFFSET	NORTHING	EASTING
55	792+30.000	150.000	1493812.770	2464358.704
55	792+30.000	225.000	1493827.859	2464432.171
55	794+65.000	150.000	1494042.965	2464311.426
55	794+65.000	225.000	1494058.054	2464384.893

STA. 789+46 LT.  
15' X 15' RIPRAP PAD REQ'D.  
300 LB RIPRAP REQ'D.

STA. 790+20 TO 793+25 LT.  
312' - 18" RCP REQ'D.  
\*88' LT. @ 793+25  
106' LT. @ 790+00

STA. 793+25 LT.  
88' LT.  
1 - JB-1 REQ'D.  
H = 3.125'  
W<sub>2</sub> = W<sub>1</sub> = 3.67'  
W<sub>1</sub> FL = 409.79'  
W<sub>2</sub> FL = 410.00'  
24' - 18" RCP REQ'D.  
1 - 18" FE-1 REQ'D.  
RIP-RAP REQ'D.

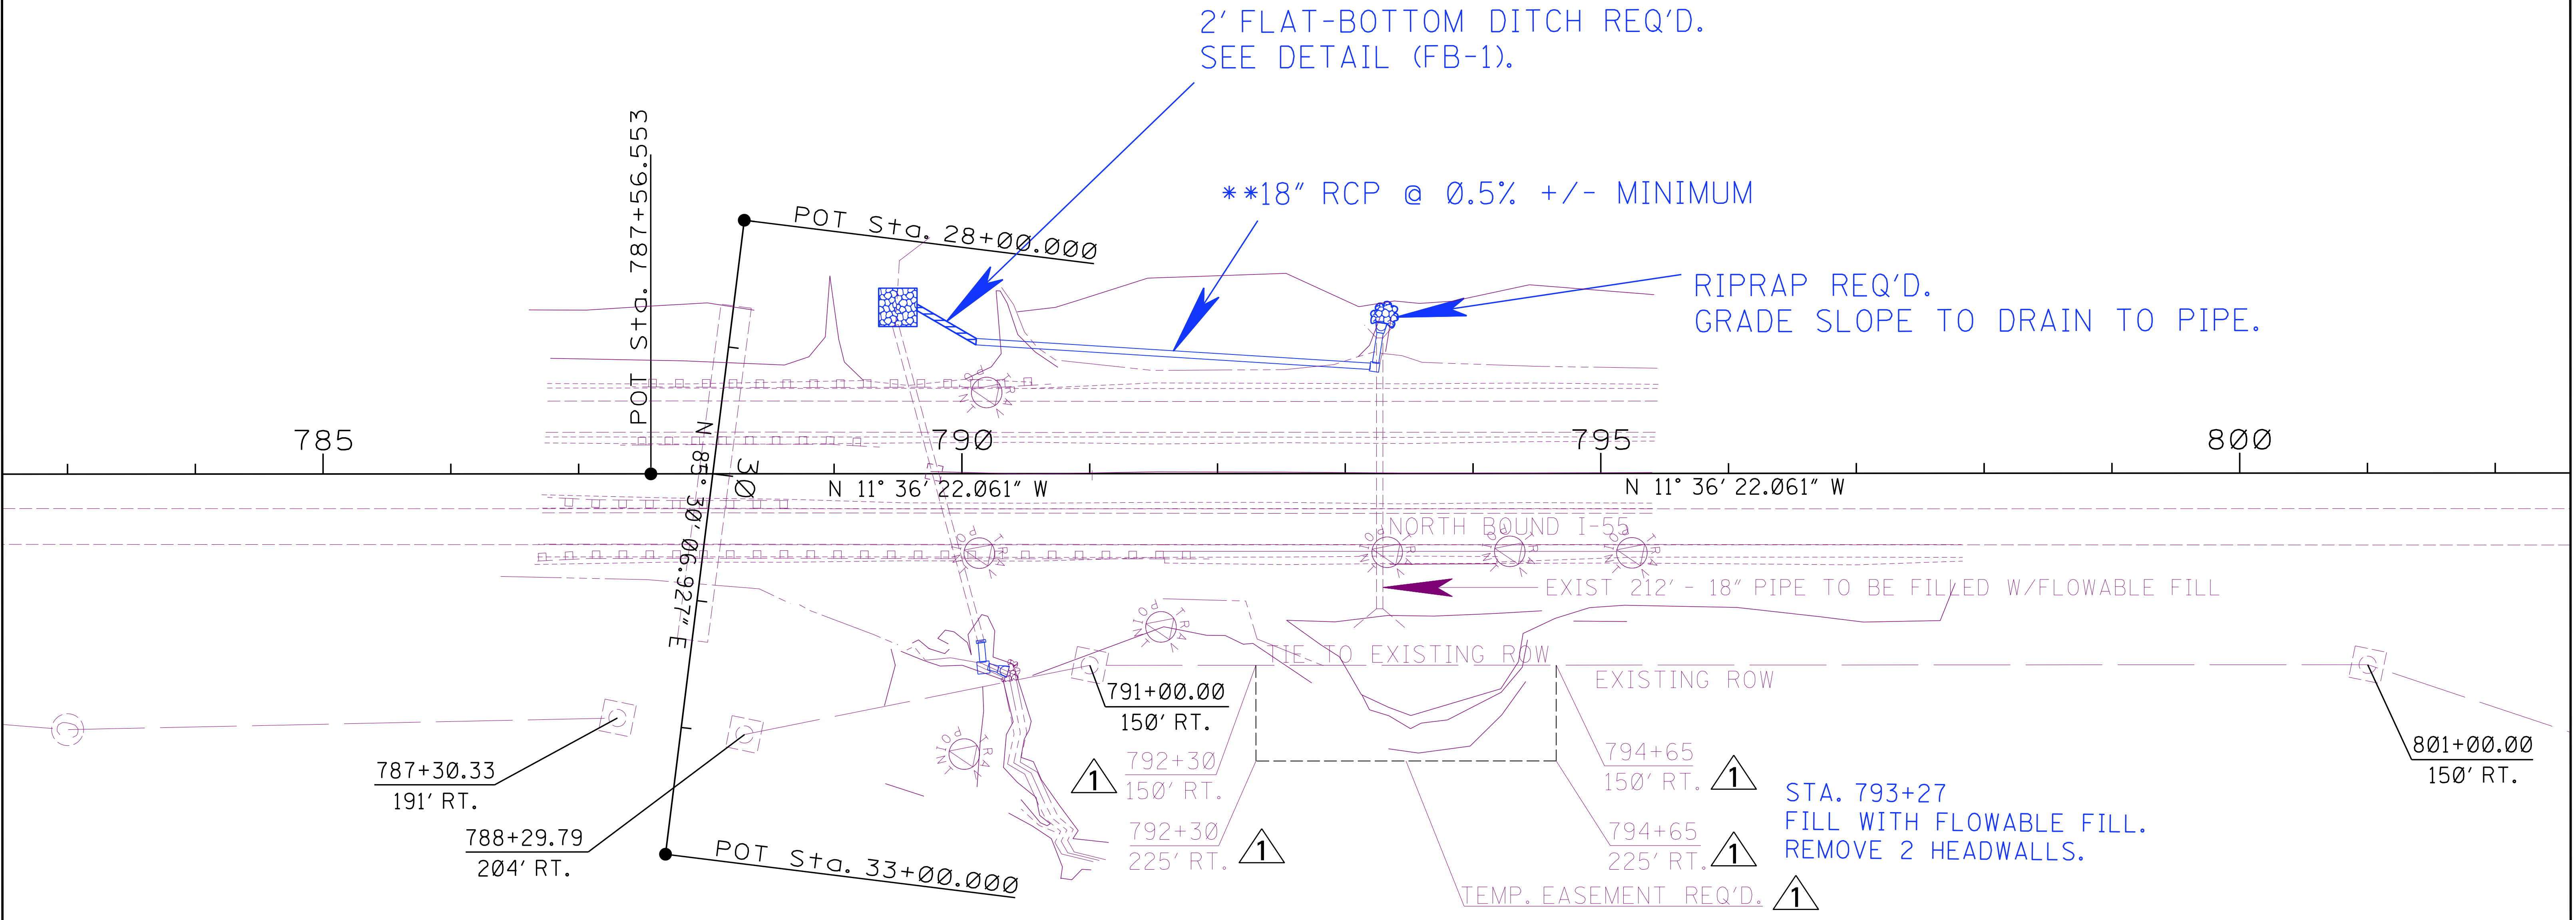

**NOTES**

- \* ALL DRAINAGE STRUCTURES NEED TO BE ADJUSTED TO MEET FIELD CONDITIONS AS DIRECTED BY ENGINEER
- \*\* SLOPE MUST BE AS SHOWN BUT ELEVATION MAY BE ADJUSTED TO MEET FIELD CONDITIONS AS DIRECTED BY ENGINEER


STA. 790+15 RT.  
1 - JB-1 REQ'D.  
W<sub>1</sub> = W<sub>4</sub> = 4.8'  
H = 8.4'  
W<sub>1</sub> FL = 378.28' +/-  
W<sub>4</sub> FL = 374.00' +/-  
16' - 30" RCP REQ'D.  
1 - PC-1 REQ'D.

STA. 790+25 RT  
8' - 30" RCP REQ'D.  
1 - 30" FE-1 REQ'D.  
FL = 373'  
RIP-RAP REQ'D.

SCALE: 1"=60'

MISSISSIPPI DEPARTMENT OF TRANSPORTATION	
<b>PLAN VIEW I-55 SLIDE REPAIR</b>	
PROJ. NO.: NHPP-0055-03(090) COUNTY: MONTGOMERY	
FILENAME: WK_PLAN_I-55.DGN	WORKING NUMBER PLAN
DESIGN TEAM: PRATER	CHECKED: _____ DATE: _____
SHEET NUMBER <b>12</b>	

8/19/2016 08:08:36 WK\_PLAN\_I-55.DGN

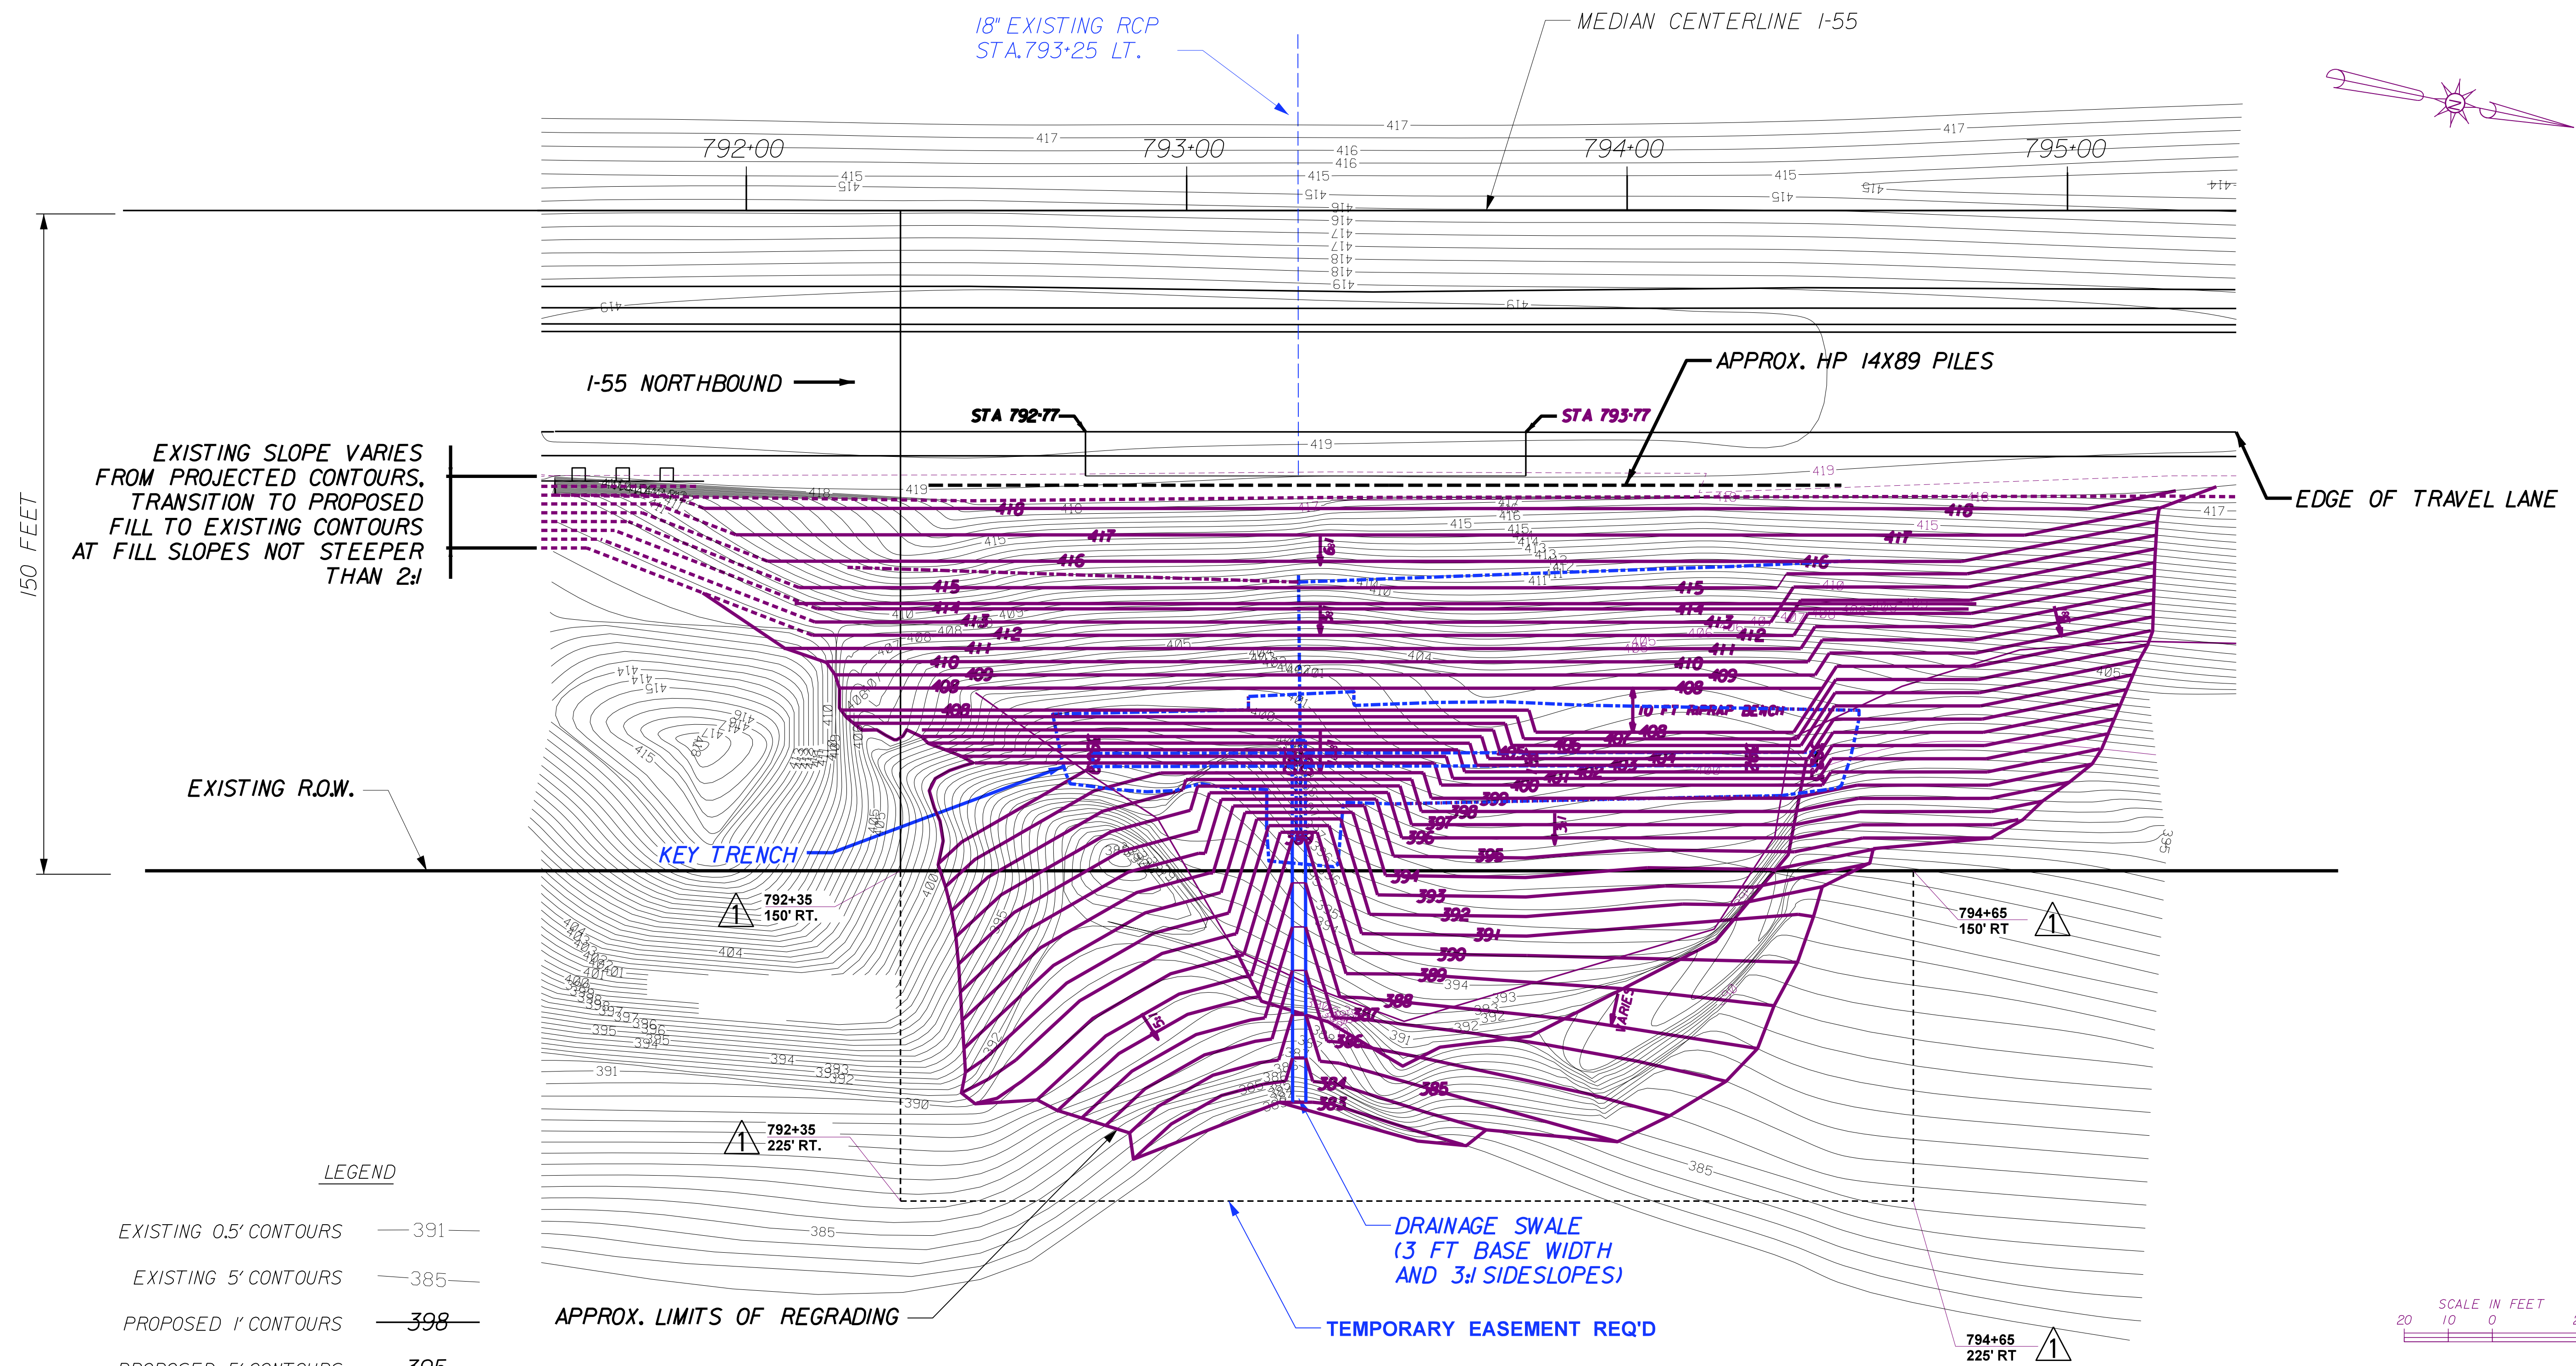



**LEGEND**

EXISTING 0.5' CONTOURS	— 391 —
EXISTING 5' CONTOURS	— 385 —
PROPOSED 1' CONTOURS	— 398 —
PROPOSED 5' CONTOURS	— 395 —
EXISTING 18" RCP	- - - - -
R.O.W. LINE	—————
SLOPE TRANSITION	—————
KEY TRENCH BASE	—————
KEY TRENCH CREST	- - - - -
TYPE II UNDERDRAIN	- - - - -
HP 14X89 PILES	- - - - -

**FINAL GRADING PLAN**

MISSISSIPPI DEPARTMENT OF TRANSPORTATION <b>SITE PLAN - FINAL GRADES</b> I-55 DUCK HILL SLIDE REPAIR STA. NO.: 791+50 TO 795+40 PROJ. NO.: NHPP-0055-03(090) COUNTY: MONTGOMERY		
WORKING NUMBER <b>SP-1</b> SHEET NUMBER <b>13</b>		
DESIGNED: C.M.C. CHECKED: M.L.S.	DETAILED: C.M.C. ISSUED: R.S.F.	DRAWN: CADD DATE: 05-06-16

B.1.9/2016 08:10:31 GEO-107283-PLAN.DGN  
 ROADWAY PLAN DIVISION  
 MISSISSIPPI DEPARTMENT OF TRANSPORTATION

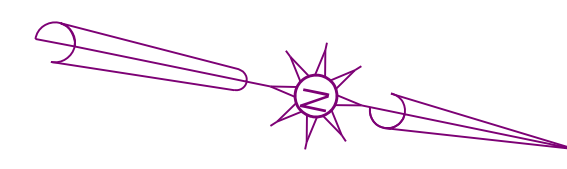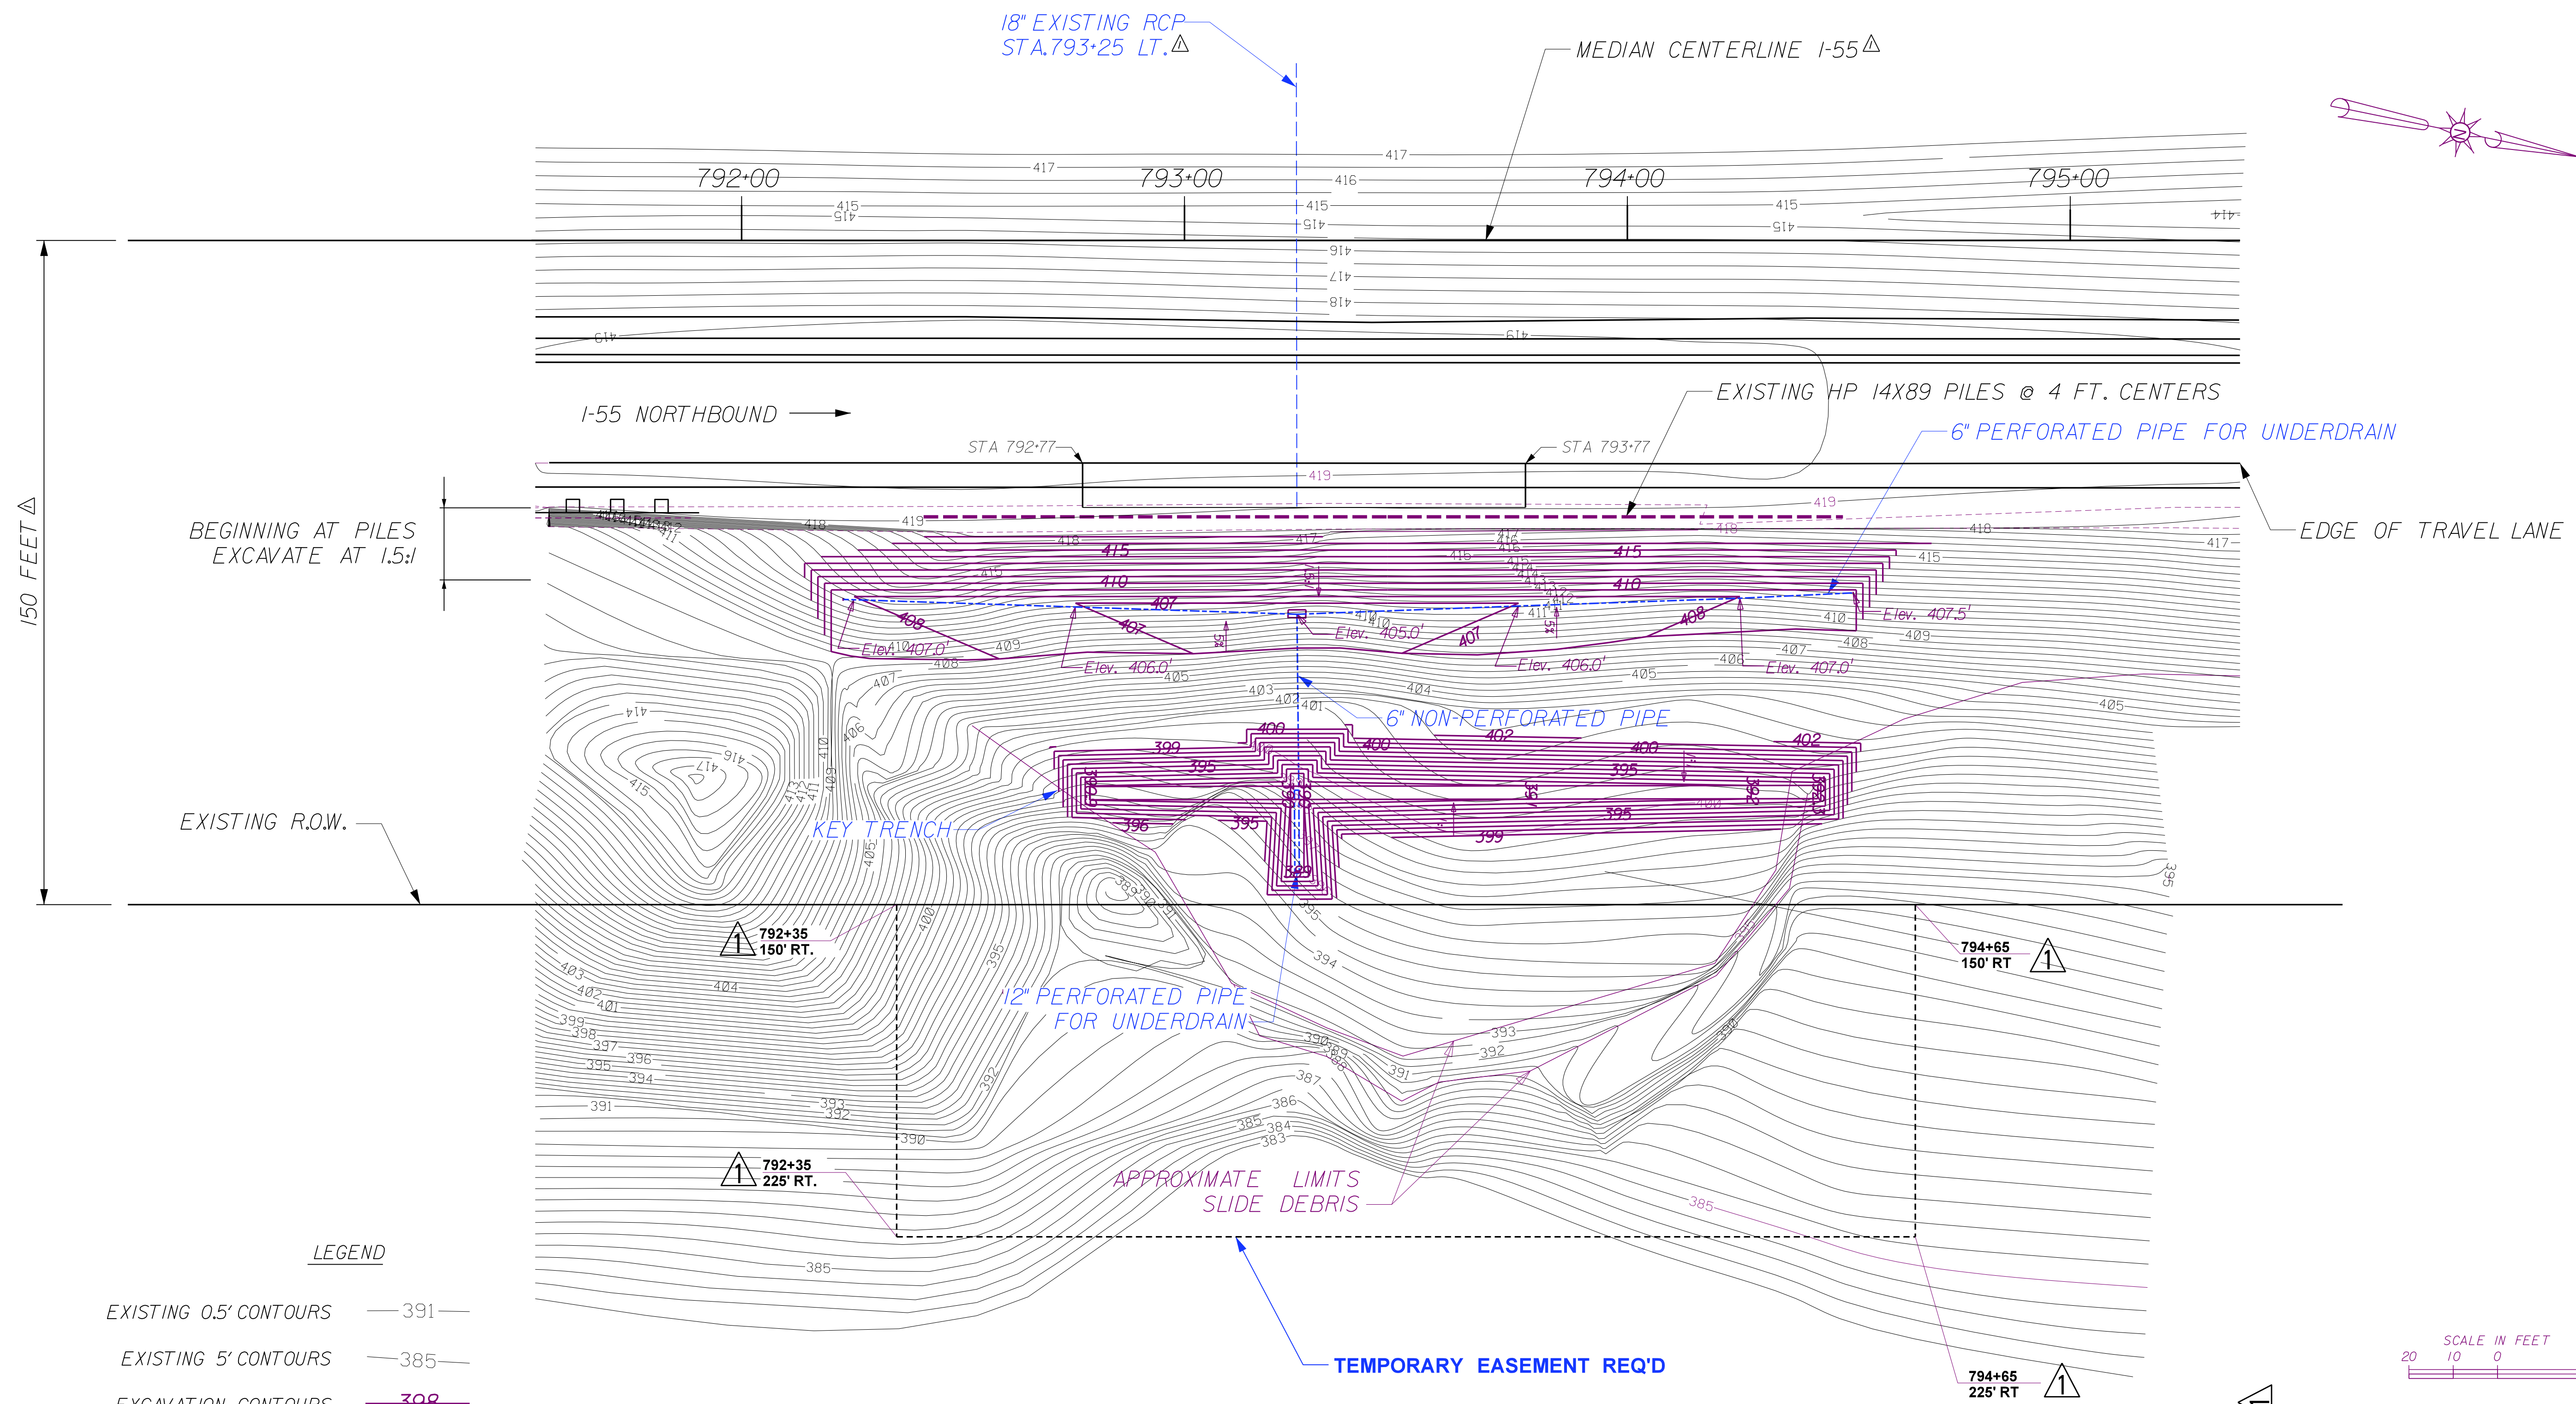

**LEGEND**

- EXISTING 0.5' CONTOURS — 391 —
- EXISTING 5' CONTOURS — 385 —
- EXCAVATION CONTOURS — 398 —
- EXISTING 18" RCP - - - - -
- R.O.W. LINE ————
- TYPE II UNDERDRAIN - - - - -
- HP 14X89 PILES - - - - -

**EXCAVATION PLAN**



MISSISSIPPI DEPARTMENT OF TRANSPORTATION	
<b>EXCAVATION PLAN</b>	
<b>I-55 DUCK HILL SLIDE REPAIR</b>	
<b>STA. NO.: 791+50 TO 795+40</b>	
<b>PROJ. NO.: NHPP-0055-03(090)</b>	
<b>COUNTY: MONTGOMERY</b>	
WORKING NUMBER <b>EXC-1</b>	
DESIGNED: C.M.C.	DATE: 8/19/16
DETAILED: C.M.C.	BY: HGP
DRAWN: CADD	REVISION
CHECKED: M.L.S.	DATE: 05-06-16
ISSUED: R.S.F.	
DATE: 05-06-16	

B.1 9/2016 08:10:32 GEO-107283-PLAN.DGN MISSISSIPPI DEPARTMENT OF TRANSPORTATION