

STATE	PROJECT NUMBER	SHEET NO.
MISSISSIPPI	STP-0018-03(027)	1

**GENERAL INDEX**

INCLUDED THIS PROJECT	BEGIN WITH SHEET
<input checked="" type="checkbox"/> ROADWAY .....	1
<input type="checkbox"/> PERMANENT SIGNS .....	1001
<input type="checkbox"/> TRAFFIC SIGNALS .....	2001
<input type="checkbox"/> ITS COMPONENTS .....	3001
<input type="checkbox"/> LIGHTING .....	4001
<input type="checkbox"/> (RESERVED) .....	5001
<input checked="" type="checkbox"/> ROADWAY STANDARD DWGS .....	6001
<input type="checkbox"/> BOX CULVERT STD. DRAWINGS (LRFD) .....	7001
<input type="checkbox"/> BOX CULVERT STD. DRAWINGS (STD. SPEC.) .....	7501
<input type="checkbox"/> STRUCTURES .....	8001
<input type="checkbox"/> CROSS SECTIONS .....	9001

**BRIDGE STRUCTURES REQ'D.**

**NONE**

**BOX BRIDGES REQ'D.**

**NONE**

**B.O.P. STA. 9 + 82**

**STATE OF MISSISSIPPI**

**MISSISSIPPI DEPARTMENT OF TRANSPORTATION**

**PLAN AND PROFILE OF PROPOSED STATE HIGHWAY FEDERAL AID PROJECT NO. STP-0018-03(027)**



**SR 12 FROM ATTALA COUNTY LINE TO HWY 15 CHOCTAW COUNTY**

**FMS. CONST. NO. 107673/301000**

**SCALES**

<b>PLAN</b>	<b>1 IN. = 100 FT.</b>
<b>PROFILE</b> {	<b>HOR. 1 IN. = 100 FT.</b>
<b>VERT.</b>	<b>1 IN. = 10 FT.</b>
<b>LAYOUT</b>	<b>1 IN. = FT.</b>

**E.O.P. STA. 469 + 16**

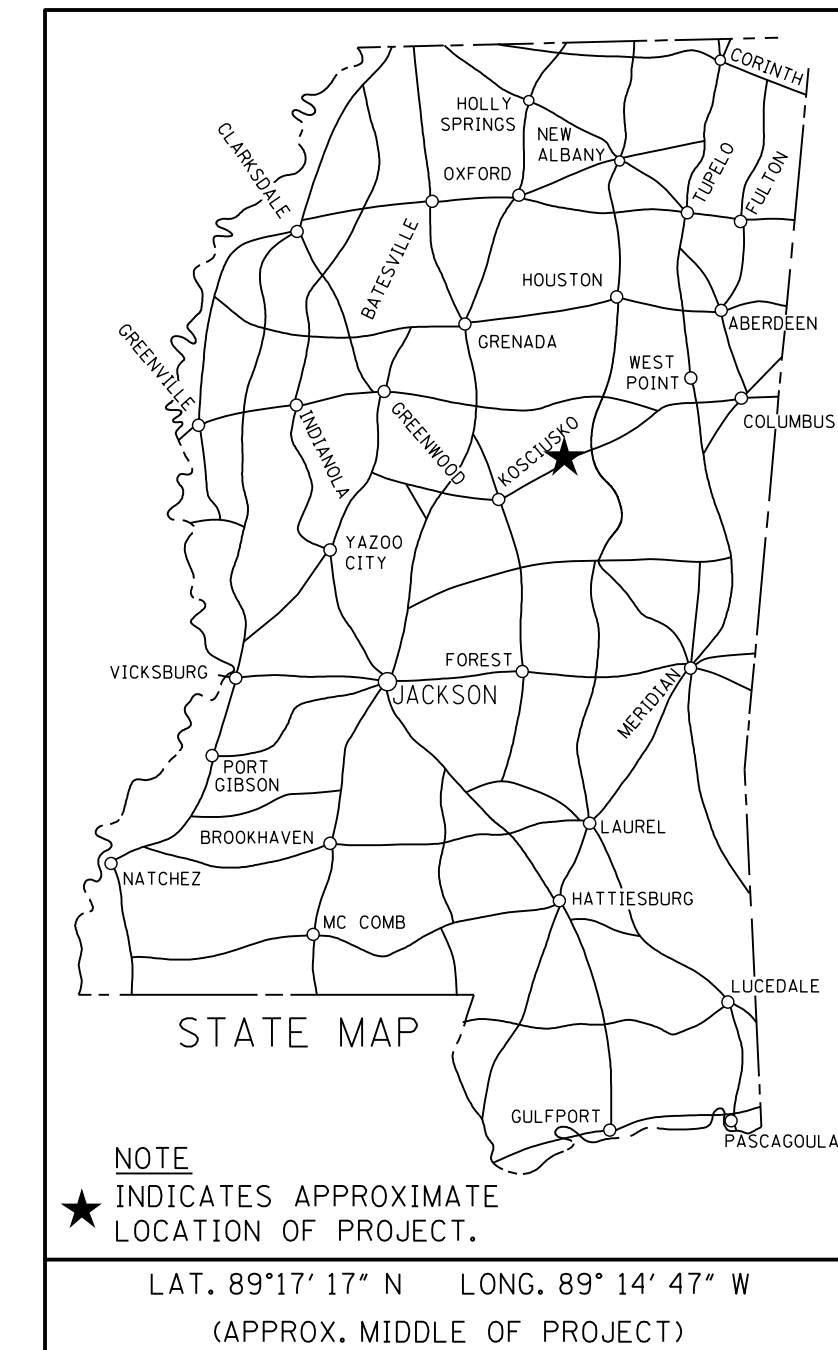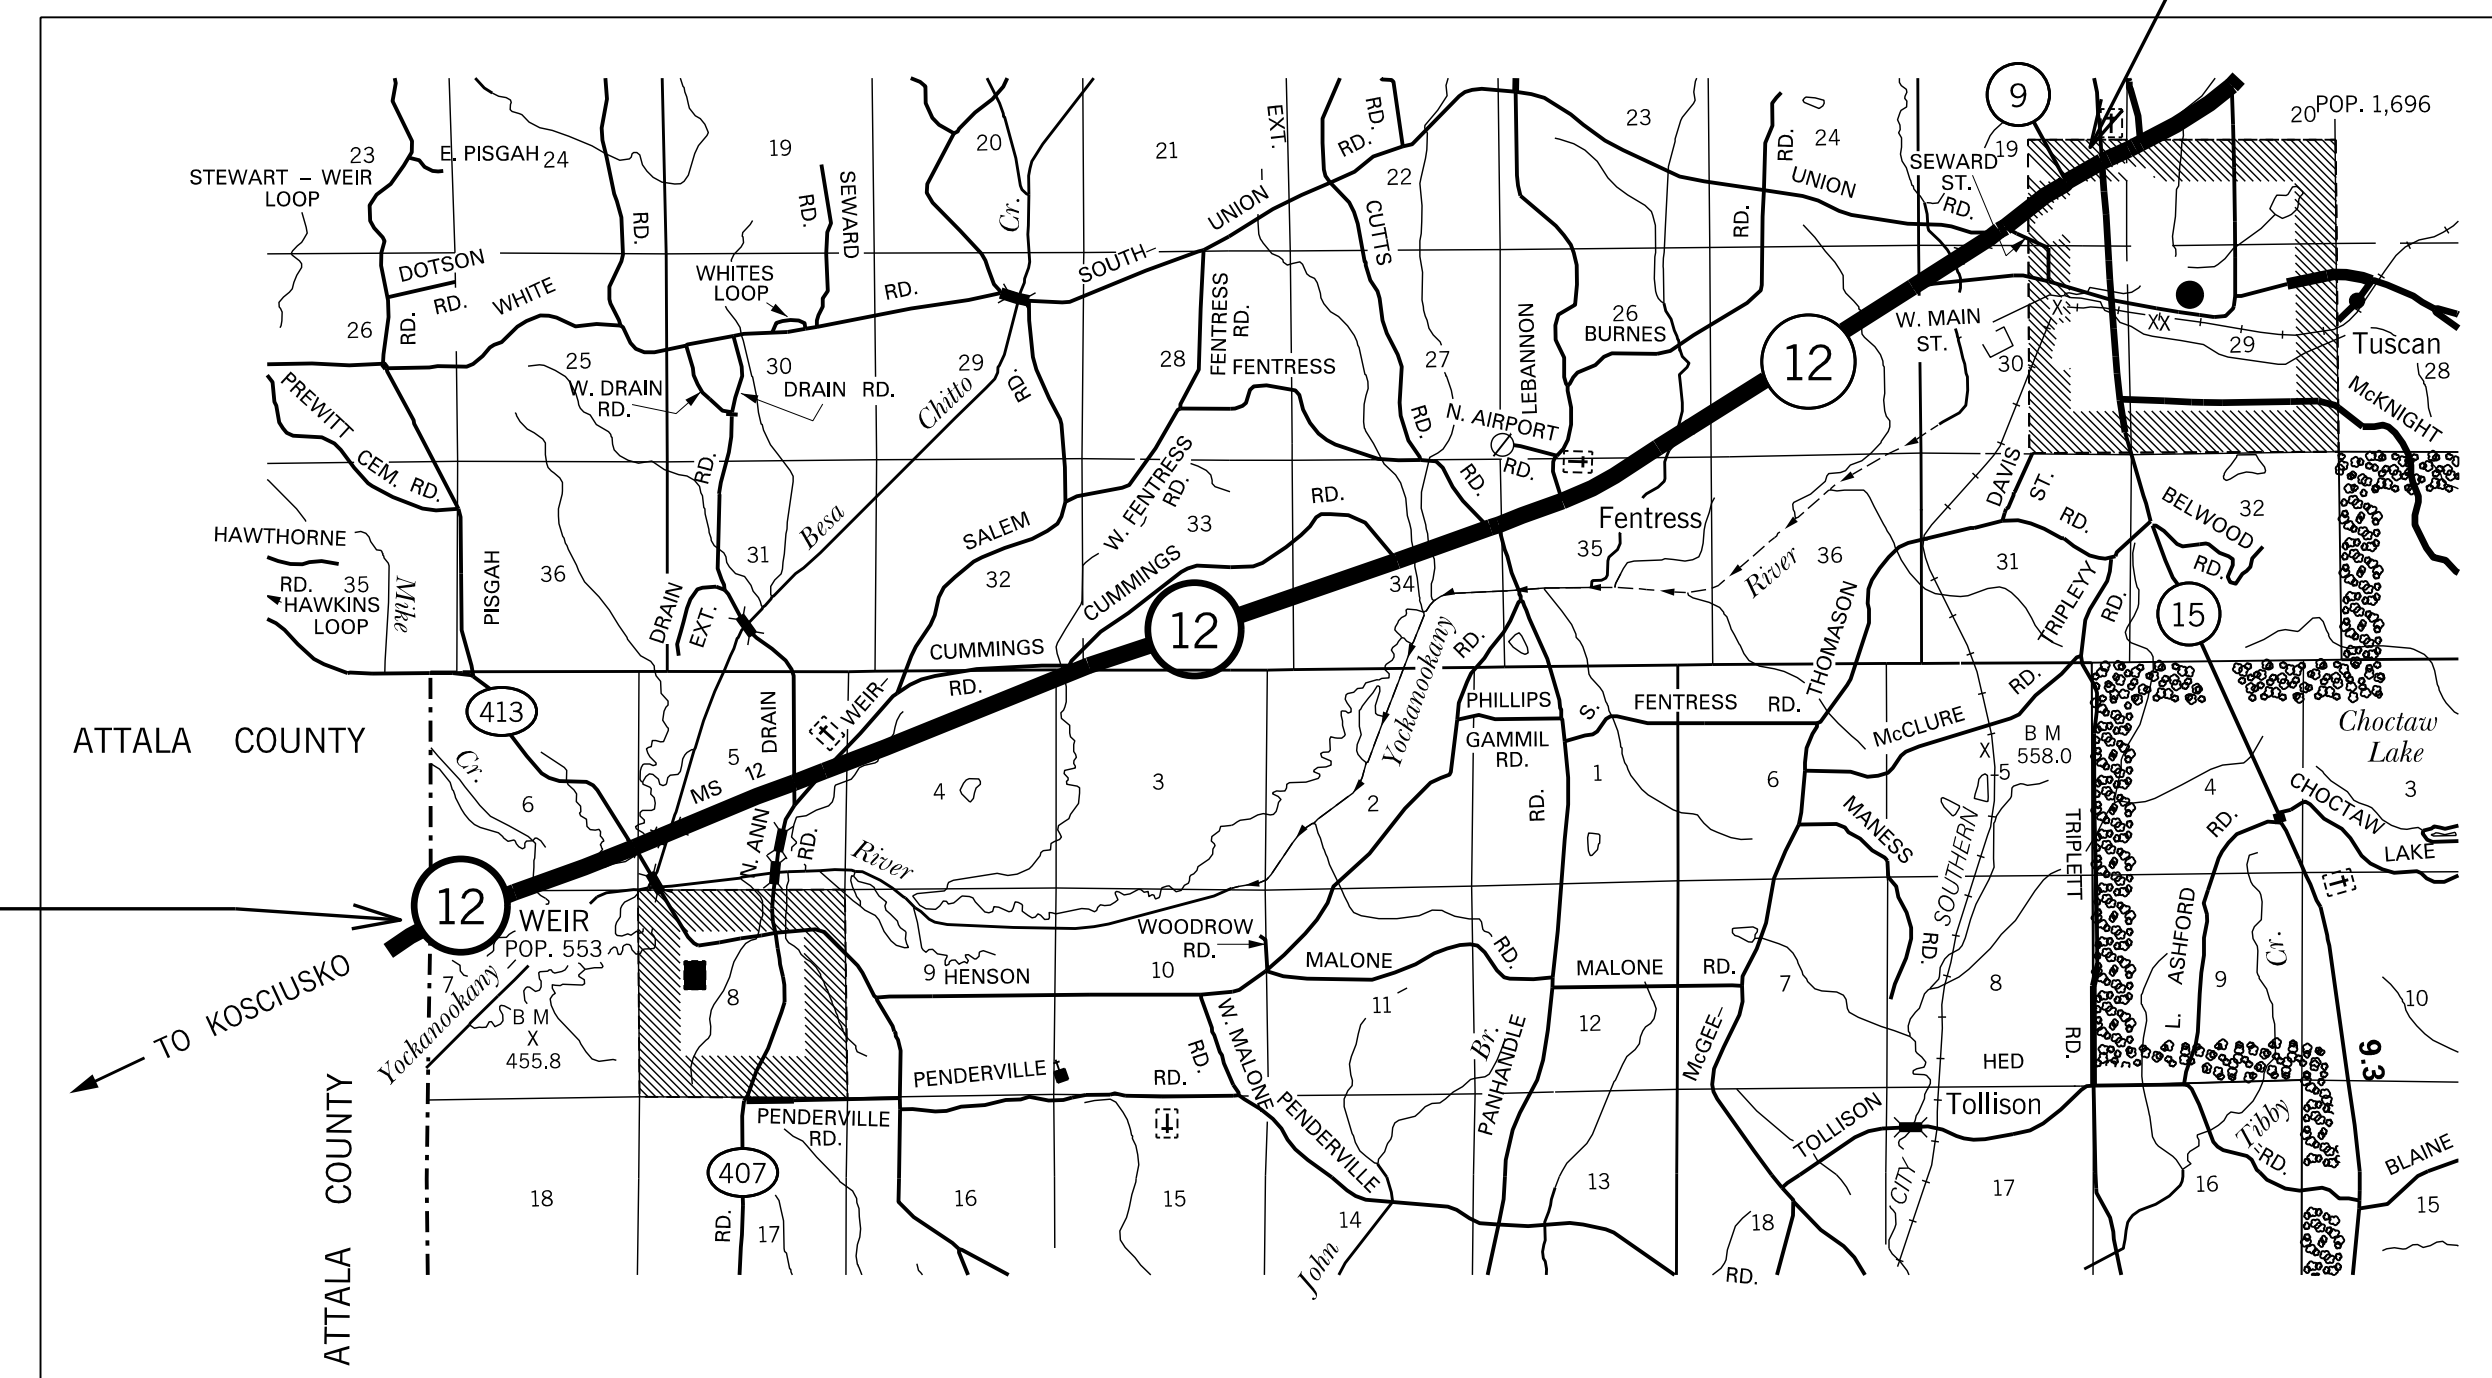

<b>DESIGN CONTROL</b>	
MPH = V (SPEED DESIGN)	
ADT ( ) = : ADT ( ) =	
DHV = : D = % T = %	
<b>PERMITS ACQUIRED BY MDOT</b>	
WETLANDS AND WATERS PERMITS (NECESSARY FOR ULTIMATE IMPROVEMENTS ONLY):	
	WATERS WETLANDS
NATIONWIDE #14	<input type="checkbox"/> <input type="checkbox"/>
NATIONWIDE (OTHER)*	<input type="checkbox"/> <input type="checkbox"/>
GENERAL*	<input type="checkbox"/> <input type="checkbox"/>
INDIVIDUAL (404)*	<input type="checkbox"/> <input type="checkbox"/>
* ACQUISITION OF PERMITS FOR TEMPORARY IMPACTS DURING CONSTRUCTION ARE THE RESPONSIBILITY OF THE CONTRACTOR	
<b>STORMWATER PERMIT</b> <input checked="" type="checkbox"/>	
Y	REQUIRED, CNOI SUBMITTED BY MDOT (DISTURBED AREA = 5 ACRES)
S	REQUIRED, CNOI TO BE SUBMITTED BY CONTRACTOR (1 TO 4.99 ACRES)
N	NO STORMWATER PERMIT REQUIRED (<1 ACRE)
APPROVED BY: _____	



**CONVENTIONAL SYMBOLS**

COUNTY LINE .....	-----
TOWN CORPORATION LINE .....	-----
SECTION LINE .....	-----
EXISTING ROAD OR TRAVELED WAY .....	-----
PROPOSED ROAD OR TRAVELED WAY .....	-----
RAILROAD .....	-----
SURVEY LINE .....	-----
BRIDGES .....	-----

**EQUATIONS**

**NONE**

**EXCEPTIONS**

**NONE**

**LENGTH DATA**

LENGTH OF ROADWAY	45.434	FT.	8.605	MI.
LENGTH OF BRIDGES	500	FT.	0.095	MI.
LENGTH OF PROJECT (NET)	45.934		8.700	MI.
LENGTH OF EXCEPTIONS	0	FT.	0	MI.
LENGTH OF PROJECT (GROSS)	45.934		8.700	MI.

P S & E DATE: 7/24/2018

APPROVED: \_\_\_\_\_  
DEPUTY EXECUTIVE DIRECTOR / CHIEF ENGINEER  
EXECUTIVE DIRECTOR \_\_\_\_\_



7/15/2018 1:34:05 PM 2018-03-0271 OVERLAY (LAWARD RAIL) .DGN

