

SECTION 905 -- PROPOSAL (CONTINUED)

I (We) hereby certify by digital signature and electronic submission via Bid Express of the Section 905 proposal below, that all certifications, disclosures and affidavits incorporated herein are deemed to be duly executed in the aggregate, fully enforceable and binding upon delivery of the bid proposal. I (We) further acknowledge that this certification shall not extend to the bid bond or alternate security which must be separately executed for the benefit of the Commission. This signature does not cure deficiencies in any required certifications, disclosures and/or affidavits. I (We) also acknowledge the right of the Commission to require full and final execution on any certification, disclosure or affidavit contained in the proposal at the Commission's election upon award. Failure to so execute at the Commission's request within the time allowed in the Standard Specifications for execution of all contract documents will result in forfeiture of the bid bond or alternate security.

Bidder acknowledges receipt of and has added to and made a part of the proposal and contract documents the following addendum (addenda):

ADDENDUM NO. <u> 1 </u>	DATED <u> 6/14/2021 </u>	ADDENDUM NO. <u> </u>	DATED <u> </u>
ADDENDUM NO. <u> </u>	DATED <u> </u>	ADDENDUM NO. <u> </u>	DATED <u> </u>
ADDENDUM NO. <u> </u>	DATED <u> </u>	ADDENDUM NO. <u> </u>	DATED <u> </u>

Number	Description
1	Revised Bid Items; Revised or Added Plan Sheet Nos. 2, 5-9, 13, 15-35 & 66; Amendment EBSx Download Required.

TOTAL ADDENDA: 1
(Must agree with total addenda issued prior to opening of bids)

Respectfully Submitted,

DATE _____

Contractor

BY _____
Signature

TITLE _____

ADDRESS _____

CITY, STATE, ZIP _____

PHONE _____

FAX _____

E-MAIL _____

(To be filled in if a corporation)

Our corporation is chartered under the Laws of the State of _____ and the names, titles and business addresses of the executives are as follows:

_____	President	Address
-------	-----------	---------

_____	Secretary	Address
-------	-----------	---------

_____	Treasurer	Address
-------	-----------	---------

The following is my (our) itemized proposal.

HSIP-0037-01(059)/ 107526301000 & MP-7013-64(005)/ 306920301000
Simpson County(ies)

Revised 01/26/2016

Safety Improvements along SR 13, known as Federal Aid Project No. HSIP-0037-01(059) / 107526301 and Seal & Thin Lift Overlay approximately 12 miles on SR 13 from the Jefferson Davis County Line to Bowen Road, known as State Project No. MP-7013-64(005) / 306920301 in Simpson County.

Line No.	Item Code	Adj Code	Quantity	Units	Description [Fixed Unit Price]
Roadway Items					
0010	201-D002		65	Acre	Random Clearing
0020	202-B240		530	Linear Feet	Removal of Traffic Stripe
0030	203-G002	(E)	176	Cubic Yard	Excess Excavation, LVM, AH
0040	213-C001		32	Ton	Superphosphate
0050	216-A001		1,800	Square Yard	Solid Sodding
0060	217-A001		7,200	Square Yard	Ditch Liner
0070	219-A001		36	Thousand Gallon	Watering [\$20.00]
0080	220-A001		65	Acre	Insect Pest Control [\$30.00]
0090	223-A001		130	Acre	Mowing [\$50.00]
0110	225-B001		32	Ton	Agricultural Limestone
0120	225-C001		130	Ton	Mulch, Vegetative Mulch
0130	226-A001		65	Acre	Temporary Grassing
0140	227-A001		65	Acre	Hydroseeding
0150	229-A001		1,800	Square Yard	Erosion Mat
0160	234-A001		30,997	Linear Feet	Temporary Silt Fence
0170	237-A002		5,400	Linear Feet	Wattles, 20"
0180	246-B001		2,160	Each	Rockbags
0190	304-A008	(GY)	4,819	Cubic Yard	Granular Material, LVM, Class 6, Group D
0200	403-A006	(BA1)	76	Ton	19-mm, ST, Asphalt Pavement
0210	403-A015	(BA1)	10,526	Ton	9.5-mm, ST, Asphalt Pavement
0220	406-D001		2,272	Square Yard	Fine Milling of Bituminous Pavement, All Depths
0230	407-A001	(A2)	26,689	Gallon	Asphalt for Tack Coat
0240	412-A001		2,532	Square Feet	Pre-Grinding [\$3.25]
0250	423-A001		23	Mile	Rumble Strips, Ground In
0260	618-A001		1	Lump Sum	Maintenance of Traffic
0270	618-B001		2	Square Feet	Additional Construction Signs [\$10.00]
0280	619-A1001		46	Mile	Temporary Traffic Stripe, Continuous White
0290	619-A2001		22	Mile	Temporary Traffic Stripe, Continuous Yellow
0300	619-A4002		19	Mile	Temporary Traffic Stripe, Skip Yellow
0310	619-A5001		6,255	Linear Feet	Temporary Traffic Stripe, Detail
0320	619-A6002		2,188	Linear Feet	Temporary Traffic Stripe, Legend
0330	620-A001		1	Lump Sum	Mobilization

Line No.	Item Code	Adj Code	Quantity	Units	Description [Fixed Unit Price]
0340	626-C002		23	Mile	6" Thermoplastic Double Drop Edge Stripe, Continuous White
0350	626-D001		10	Mile	6" Thermoplastic Double Drop Traffic Stripe, Skip Yellow
0360	626-E001		10	Mile	6" Thermoplastic Double Drop Traffic Stripe, Continuous Yellow
0370	626-G002		4,235	Linear Feet	Thermoplastic Detail Stripe, White
0380	626-G003		2,020	Linear Feet	Thermoplastic Detail Stripe, Yellow
0390	626-H005		3,268	Linear Feet	Thermoplastic Legend, White
0400	627-J001		525	Each	Two-Way Clear Reflective High Performance Raised Markers
0410	627-L001		1,402	Each	Two-Way Yellow Reflective High Performance Raised Markers
0420	907-411-A001	(BA1)	7,039	Ton	Ultra Thin Asphalt Pavement , Leveling
0430	907-619-B001		66	Linear Feet	Temporary Portable Rumble Strips
ALTERNATE GROUP AA NUMBER 1					
0440	304-H001	(GY)	176	Cubic Yard	3/4" and Down Crushed Stone Base, LVM
ALTERNATE GROUP AA NUMBER 2					
0450	304-H002	(GY)	176	Cubic Yard	Size 610 Crushed Stone Base, LVM
ALTERNATE GROUP AA NUMBER 3					
0460	304-H003	(GY)	176	Cubic Yard	Size 825B Crushed Stone Base, LVM

ADDENDUM


STATE	PROJECT NO.
MISS	HSIP-0037-01(059)/MP-7013-64(005)

SUMMARY OF QUANTITIES (SHEET 1)

PAY ITEM NO.	PAY ITEM	UNIT	SIMPSON : 107526-301000	
			Prelim	Final
201-D002	Random Clearing	ACRE	65	
225-B001	Agricultural Limestone	TON	32	
225-C001	Mulch, Vegetative Mulch	TON	130	
226-A001	Temporary Grassing	ACRE	65	
227-A001	Hydroseeding	ACRE	65	
618-A001	Maintenance of Traffic	LS	1	
618-B001	Additional Construction Signs	SF	1	
620-A001	Mobilization	LS	1	

①

① CLEARING DEBRIS TO BE MULCHED ON SITE AS DIRECTED BY THE PROJECT ENGINEER & USED AS TEMP. GROUND STABILIZATION.

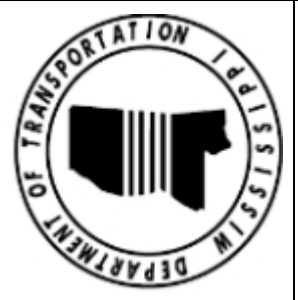MISSISSIPPI DEPARTMENT OF TRANSPORTATION	
SUMMARY OF QUANTITIES	
	
PROJ NO: HSIP-0037-01(059) COUNTY: SIMPSON	
Working Number	SQ-1
Sheet Number	5
Date	Date
Checked	Checked
Design Team	Design Team
FILENAME: SR13	FILENAME: SR13

ADDENDUM

STATE	PROJECT NO.
MISS	HSIP-0037-01(059)/MP-7013-64(005)

SUMMARY OF QUANTITIES (SHEET 2)

PAY ITEM NO.	PAY ITEM	UNIT	SIMPSON : 306920-301000	
			Prelim	Final
202-B240	Removal of Traffic Stripe	LF	530	
203-G002	Excess Excavation, LVM, AH	CY	176	
213-C001	Superphosphate	TON	32	
216-A001	Solid Sodding	SY	1,800	
219-A001	Watering	KGAL	36	
	OR			
220-A001	Insect Pest Control	ACRE	65	
223-A001	Mowing	ACRE	130	
217-A001	Ditch Liner	SY	7,200	
229-A001	Erosion Mat	SY	1,800	
234-A001	Temporary Silt Fence	LF	30,997	
237-A002	Wattles, 20"	LF	5,400	
246-B001	Rockbags	EA	2,160	
304-A008	Granular Material, LVM, Class 6, Group D	CY	4,819	
304-H001	3/4" and Down Crushed Stone Base, LVM	CY	176	
	OR			
304-H002	Size 610 Crushed Stone Base, LVM	CY	176	
	OR			
304-H003	Size 825B Crushed Stone Base, LVM	CY	176	
403-A006	19-mm, ST, Asphalt Pavement	TON	76	
403-A015	9.5-mm, ST, Asphalt Pavement	TON	10,526	
406-D001	Fine Milling of Bituminous Pavement, All Depths	SY	2,272	
407-A001	Asphalt for Tack Coat	GAL	26,689	
907-411-A001	Ultra Thin Asphalt Pavement , Leveling	TON	7,039	
412-A001	Pre-Grinding	SF	2,532	
423-A001	Rumble Strips, Ground In	MI	23	
618-A001	Maintenance of Traffic	LS	1	
618-B001	Additional Construction Signs	SF	1	
619-A1001	Temporary Traffic Stripe, Continuous White	MI	46	
619-A2001	Temporary Traffic Stripe, Continuous Yellow	MI	22	
619-A4002	Temporary Traffic Stripe, Skip Yellow	MI	19	
619-A5001	Temporary Traffic Stripe, Detail	LF	6,255	
619-A6002	Temporary Traffic Stripe, Legend	LF	2,188	
907-619-B001	Temporary Portable Rumble Strips	LF	66	
620-A001	Mobilization	LS	1	

① QUANTITY CALCULATED FOR MOWING ENTIRE PROJECT 2 TIMES.


①

△

△

△




CR	Changed quantity	Revision	Date
MISSISSIPPI DEPARTMENT OF TRANSPORTATION			
SUMMARY OF QUANTITIES			
		Working Number	SQ-2
		PROJ NO: MP-7013-64(005)	
		COUNTY: SIMPSON	
Filename	SR13	Checked	Date
Sheet Number	6		

ADDENDUM

STATE	PROJECT NO.
MISS	HSIP-0037-01(059)/MP-7013-64(005)

PAY ITEM NO.	PAY ITEM	UNIT	SIMPSON : 306920-301000	
			Prelim	Final
626-C002	6" Thermoplastic Double Drop Edge Stripe, Continuous White	MI	23	
626-D001	6" Thermoplastic Double Drop Traffic Stripe, Skip Yellow	MI	10	
626-E001	6" Thermoplastic Double Drop Traffic Stripe, Continuous Yellow	MI	10	
626-G002	Thermoplastic Detail Stripe, White	LF	4,235	
626-G003	Thermoplastic Detail Stripe, Yellow	LF	2,020	
626-H005	Thermoplastic Legend, White	LF	3,268	
627-J001	Two-Way Clear Reflective High Performance Raised Markers	EA	525	
627-L001	Two-Way Yellow Reflective High Performance Raised Markers	EA	1,402	

SUMMARY OF QUANTITIES (SHEET 3)

MISSISSIPPI DEPARTMENT OF TRANSPORTATION	
SUMMARY OF QUANTITIES	
	
PROJ NO: MP-7013-64(005) COUNTY: SIMPSON	
FILENAME: SR13 Design Team	Checked Date
Working Number SQ-3	Sheet Number 7

ADDENDUM

STATE	PROJECT NO.
MISS	HSIP-0037-01(059)/MP-7013-64(005)

SUMMARY OF QUANTITIES (SHEET 4)

PAY ITEM NO.	PAY ITEM	UNIT	Total Amount	
			Prelim	Final
201-D002	Random Clearing	ACRE	65	
202-B240	Removal of Traffic Stripe	LF	530	
203-G002	Excess Excavation, LVM, AH	CY	176	
213-C001	Superphosphate	TON	32	
216-A001	Solid Sodding	SY	1,800	
219-A001	Watering	KGAL	36	
	OR			
220-A001	Insect Pest Control	ACRE	65	
223-A001	Mowing	ACRE	130	
217-A001	Ditch Liner	SY	7,200	
229-A001	Erosion Mat	SY	1,800	
234-A001	Temporary Silt Fence	LF	30,997	
237-A002	Wattles, 20"	LF	5,400	
246-B001	Rockbags	EA	2,160	
225-B001	Agricultural Limestone	TON	32	
225-C001	Mulch, Vegetative Mulch	TON	130	
226-A001	Temporary Grassing	ACRE	65	
227-A001	Hydroseeding	ACRE	65	
304-A008	Granular Material, LVM, Class 6, Group D	CY	4,819	
304-H001	3/4" and Down Crushed Stone Base, LVM	CY	176	
	OR			
304-H002	Size 610 Crushed Stone Base, LVM	CY	176	
	OR			
304-H003	Size 825B Crushed Stone Base, LVM	CY	176	
403-A006	19-mm, ST, Asphalt Pavement	TON	76	
403-A015	9.5-mm, ST, Asphalt Pavement	TON	10,526	
406-D001	Fine Milling of Bituminous Pavement, All Depths	SY	2,272	
407-A001	Asphalt for Tack Coat	GAL	26,689	
907-411-A001	Ultra Thin Asphalt Pavement , Leveling	TON	7,039	
412-A001	Pre-Grinding	SF	2,532	
423-A001	Rumble Strips, Ground In	MI	23	
618-A001	Maintenance of Traffic	LS	1	
618-B001	Additional Construction Signs	SF	2	
619-A1001	Temporary Traffic Stripe, Continuous White	MI	46	
619-A2001	Temporary Traffic Stripe, Continuous Yellow	MI	22	
619-A4002	Temporary Traffic Stripe, Skip Yellow	MI	19	
619-A5001	Temporary Traffic Stripe, Detail	LF	6,255	

- ① QUANTITY CALCULATED FOR MOWING ENTIRE PROJECT 2 TIMES.
- ② CLEARING DEBRIS TO BE MULCHED ON SITE AS DIRECTED BY THE PROJECT ENGINEER & USED AS TEMP. GROUND STABILIZATION.




CR	Changed quantity	Revision	by	Date
MISSISSIPPI DEPARTMENT OF TRANSPORTATION SUMMARY OF QUANTITIES - PROJECT TOTALS				
PROJ NO: HSIP-0037-01(059)/MP-7013-64(005)		Working Number		
FMS: 107526-301000/306920-301000		SQ-4		
FILENAME: SR13		Checked	Date	Sheet Number
Design Team				8

ADDENDUM

STATE	PROJECT NO.
MISS	HSIP-0037-01(059)/MP-7013-64(005)

PAY ITEM NO.	PAY ITEM	UNIT	Total Amount	
			Prelim	Final
619-A6002	Temporary Traffic Stripe, Legend	LF	2,188	
907-619-B001	Temporary Portable Rumble Strips	LF	66	
620-A001	Mobilization	LS	1	
626-C002	6" Thermoplastic Double Drop Edge Stripe, Continuous White	MI	23	
626-D001	6" Thermoplastic Double Drop Traffic Stripe, Skip Yellow	MI	10	
626-E001	6" Thermoplastic Double Drop Traffic Stripe, Continuous Yellow	MI	10	
626-G002	Thermoplastic Detail Stripe, White	LF	4,235	
626-G003	Thermoplastic Detail Stripe, Yellow	LF	2,020	
626-H005	Thermoplastic Legend, White	LF	3,268	
627-J001	Two-Way Clear Reflective High Performance Raised Markers	EA	525	
627-L001	Two-Way Yellow Reflective High Performance Raised Markers	EA	1,402	

SUMMARY OF QUANTITIES (SHEET 5)

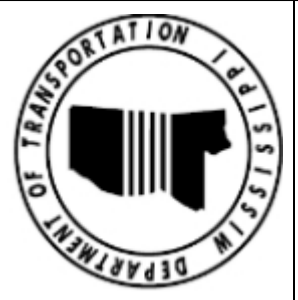MISSISSIPPI DEPARTMENT OF TRANSPORTATION		
SUMMARY OF QUANTITIES - PROJECT TOTALS		
PROJ NO: HSIP-0037-01(059)/MP-7013-64(005)	Working Number	SQ-5
FMS: 107526-301000/306920-301000	Sheet Number	9
FILENAME: SR13	Checked	Date
Date	Design Team	


STATE	PROJECT NO.
MISS.	MP-7013-64(005) HSIP-0037-01(059)

ESTIMATED PERMANENT EROSION CONTROL

WK. SH. NO.	DITCH LINER	EROSION Δ MAT	SOLID SOD	REMARKS
3	667	167	166	
4	400	100	100	
5	267	67	66	
6	533	133	133	
7	400	100	100	
8	267	67	67	
9	266	67	67	
10	400	100	100	
11	267	66	67	
12	400	100	100	
13	400	100	100	
14	267	67	67	
15	267	67	67	
16	133	33	33	
17	533	133	133	
18	267	66	67	
19	400	100	100	
20	133	33	33	
21	266	67	67	
22	400	100	100	
23	267	67	67	
TOTALS	7,200	1,800	1,800	

ADDENDUM

MISSISSIPPI DEPARTMENT OF TRANSPORTATION	ESTIMATED PERMANENT EROSION CONTROL	WORKING NUMBER	EQ-4
MISSISSIPPI DEPARTMENT OF TRANSPORTATION	PROJ. NO.: MP-7013-64(005) HSIP-0037-01(059)	COUNTY: SIMPSON	SHEET NUMBER
MISSISSIPPI DEPARTMENT OF TRANSPORTATION	FILE NAME: \06\EQ-1.dgn	CHECKED	DATE
MISSISSIPPI DEPARTMENT OF TRANSPORTATION	DESIGN TEAM		13

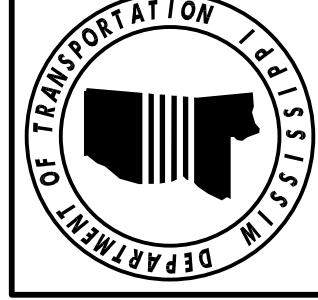

BY	REVISION	DATE
	NAME MODIFICATION	06/04/21


STATE	PROJECT NO.
MISS.	MP-7013-64(005) HSIP-0037-01(059)

PERMANENT EROSION CONTROL ITEMS	UNITS	SYMBOL	TOTALS
DITCH LINER	S.Y.		667
SOIL REINF. MATERIAL	S.Y.		
PAVED DITCH	C.Y.		
RIPRAP	TON		
EROSION MAT	S.Y.		167
SOLID SOD	S.Y.		166

REVISIONS	DATE	BY
	6/4/21	CLB



△ NAME MODIFICATION

ADDENDUM

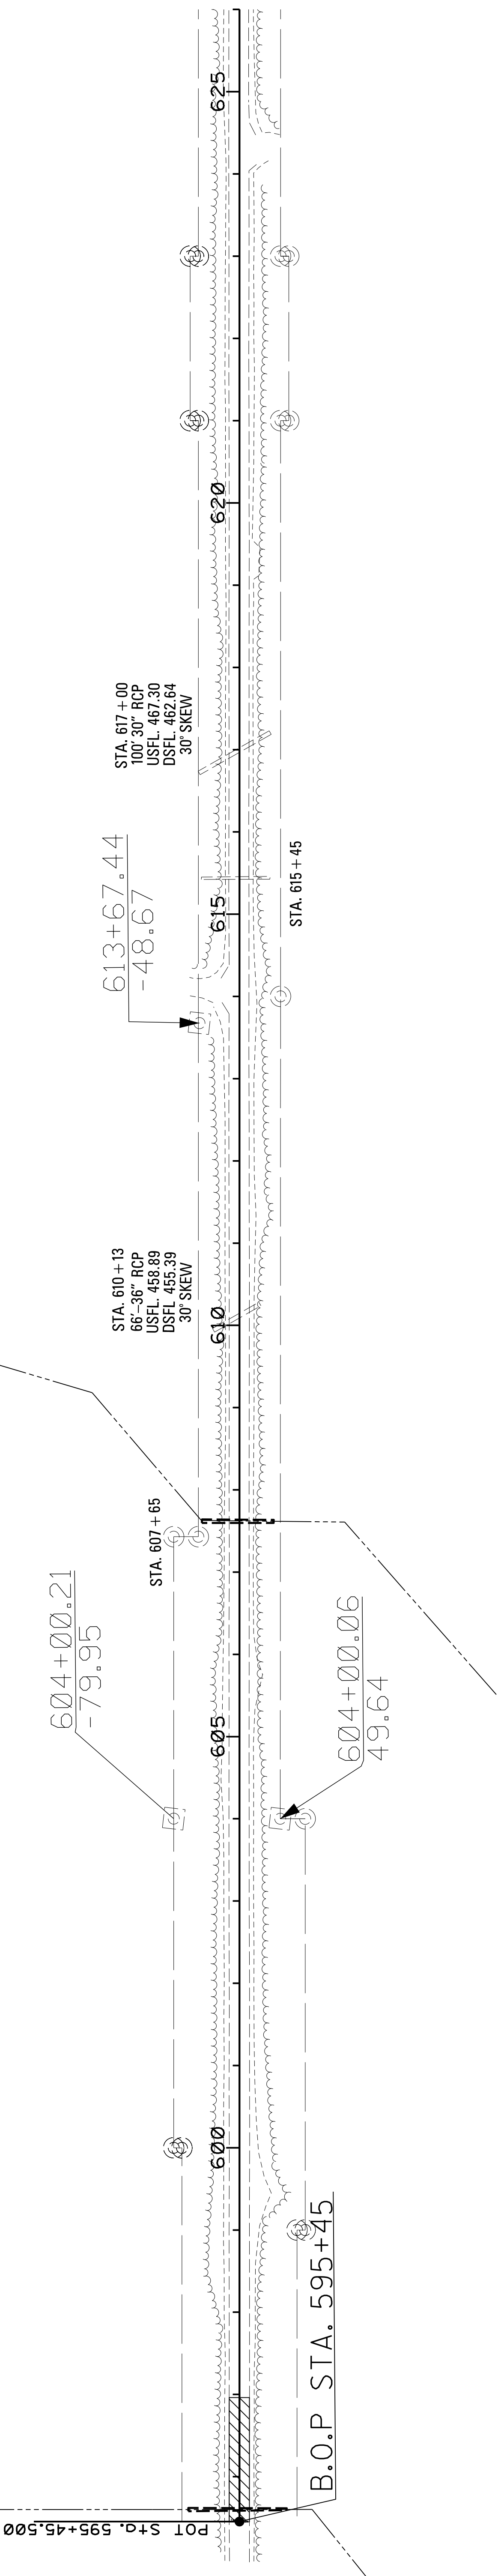

*** INDICATES 1.5" MILLING ***


*** FOR INFORMATION ONLY ***

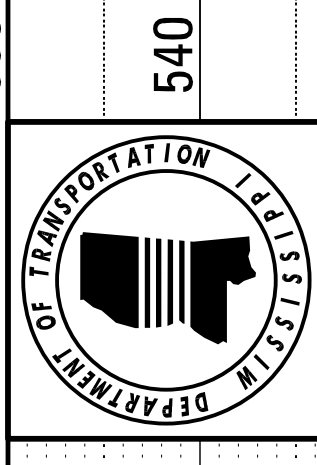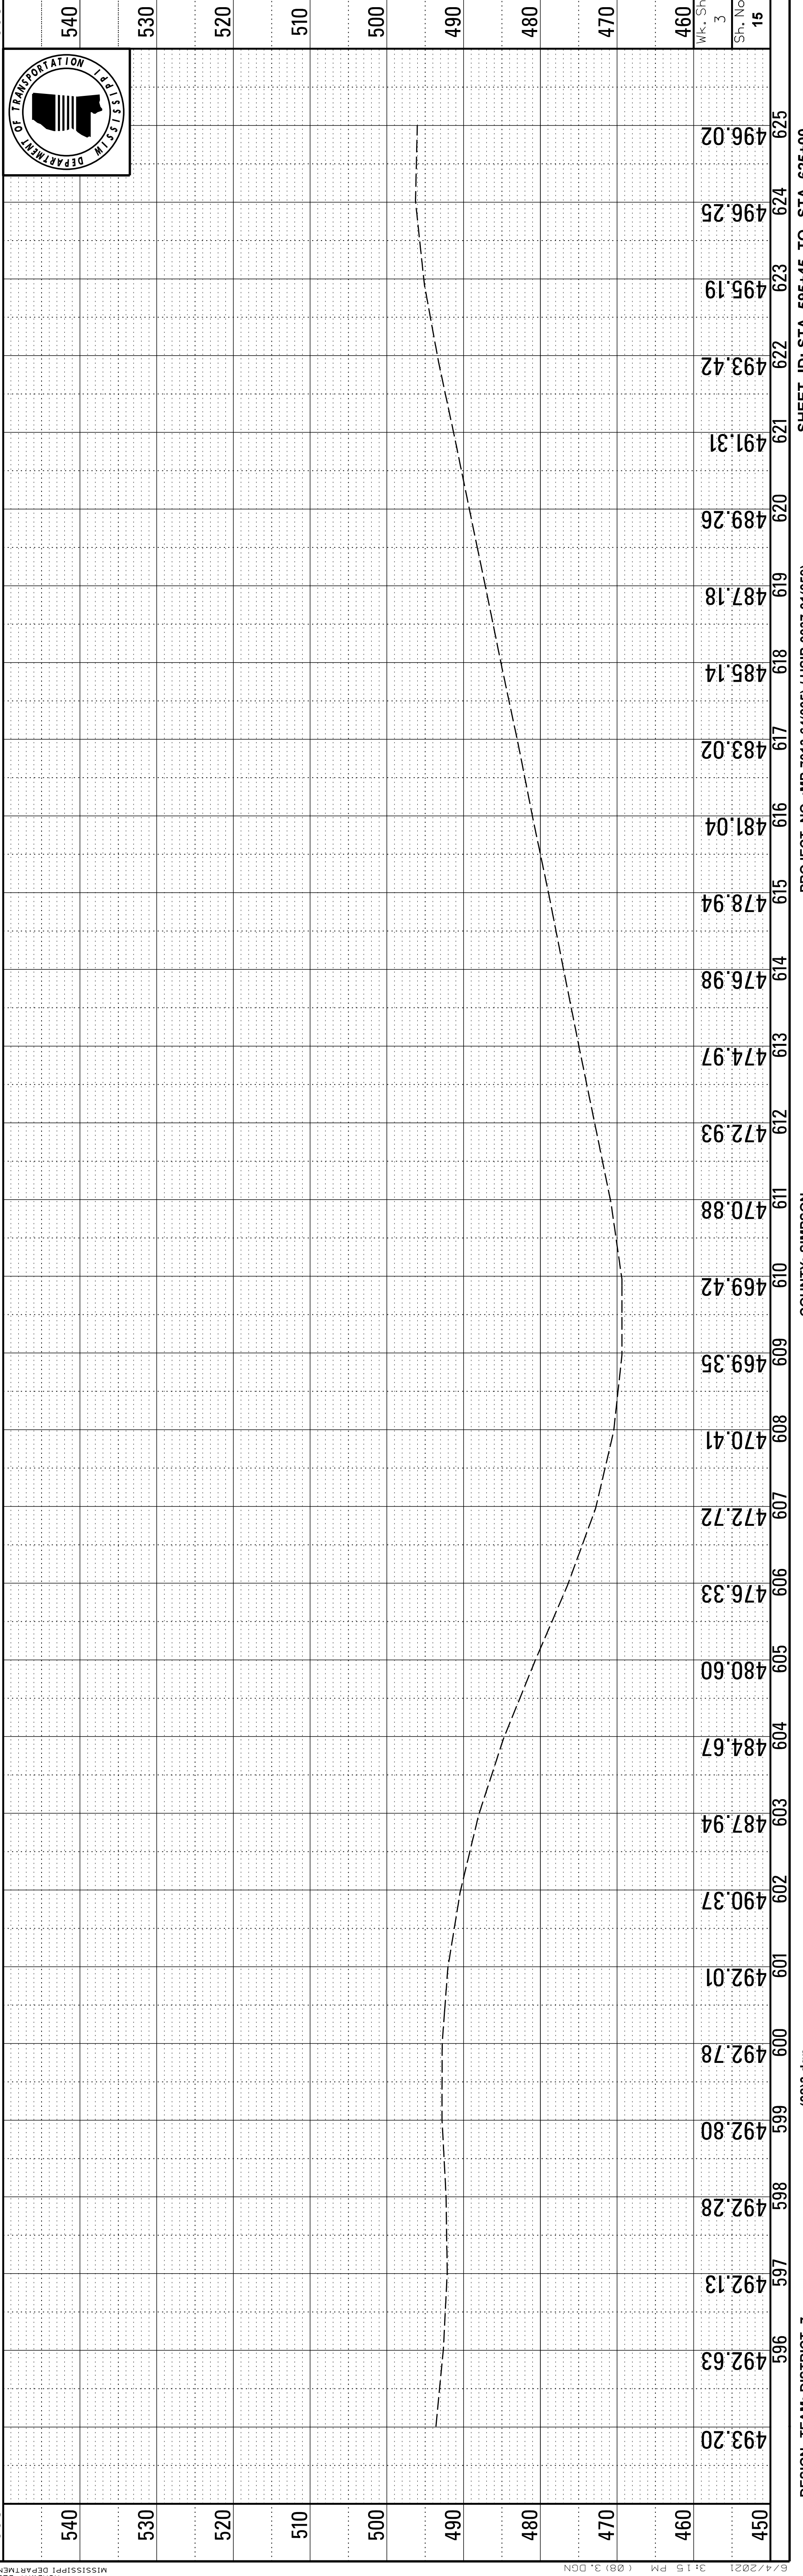


STATE	PROJECT NO.
MISS.	MP-7013-64(005)
	HSIP-0037-01(059)

PERMANENT EROSION CONTROL ITEMS	UNITS	SYMBOL	TOTALS
DITCH LINER	S.Y.		400
SOIL REINF. MATERIAL	S.Y.		
PAVED DITCH	C.Y.		
RIPRAP	TON		
EROSION MAT	S.Y.		100
SOLID SOD	S.Y.		100

REVISIONS	DATE	BY
	6/4/21	CLB

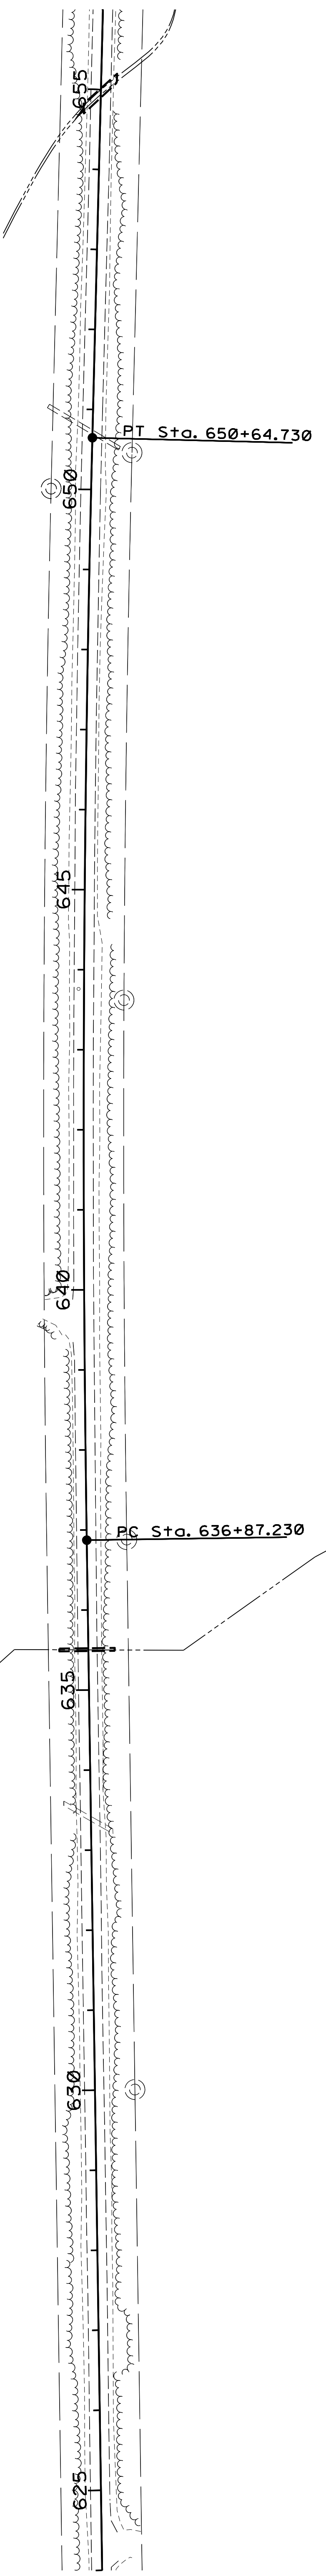

*** FOR INFORMATION ONLY ***

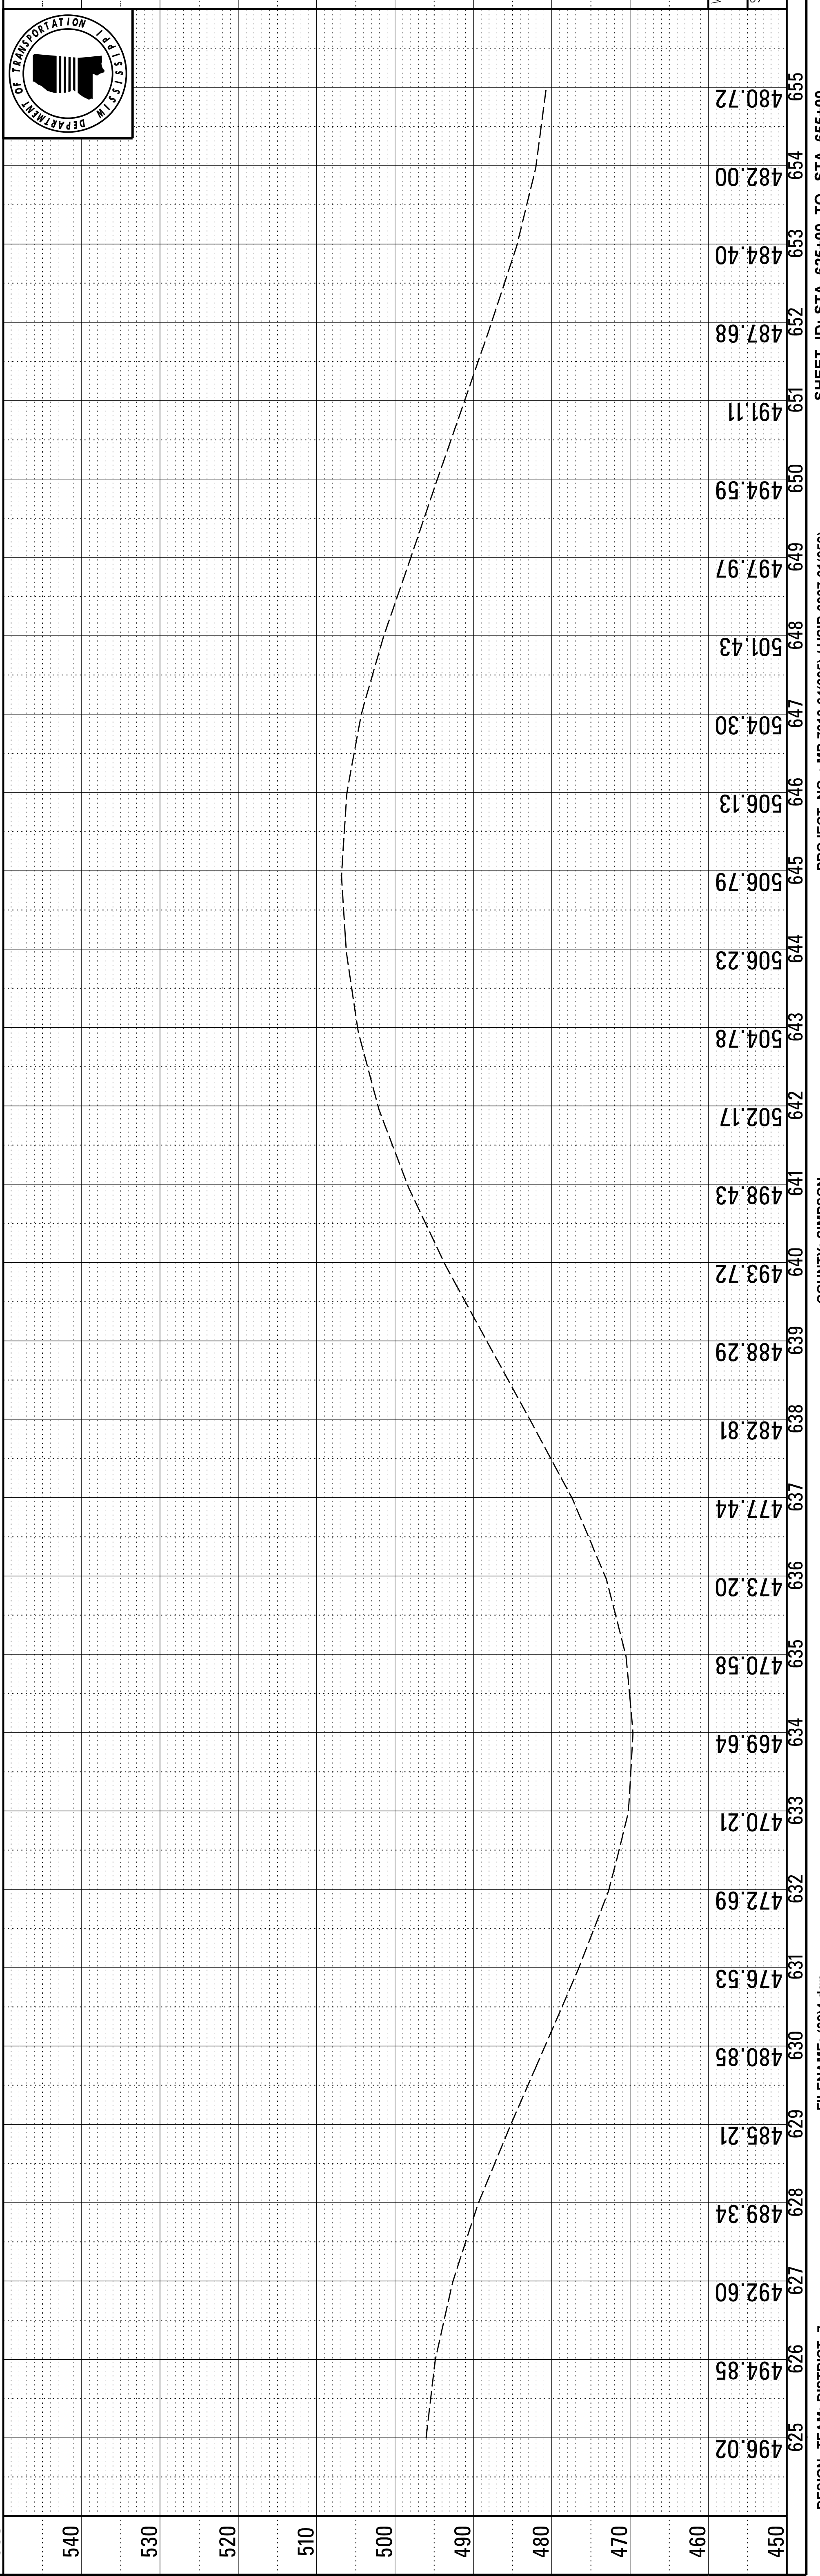


STATE	MISS.	PROJECT NO.	MP-7013-64(005) HSIP-0037-01(059)
-------	-------	-------------	--------------------------------------


ADDENDUM

PERMANENT EROSION CONTROL ITEMS	UNITS	SYMBOL	TOTALS
DITCH LINER	S.Y.		267
SOIL REINF. MATERIAL	S.Y.		
PAVED DITCH	C.Y.		
RIPRAP	TON		
EROSION MAT	S.Y.		67
SOLID SOD	S.Y.		66

REVISIONS	DATE	BY
	6/4/21	CLB

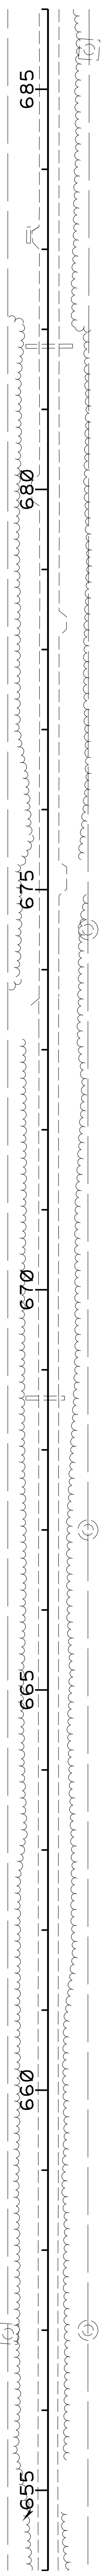

*** FOR INFORMATION ONLY ***

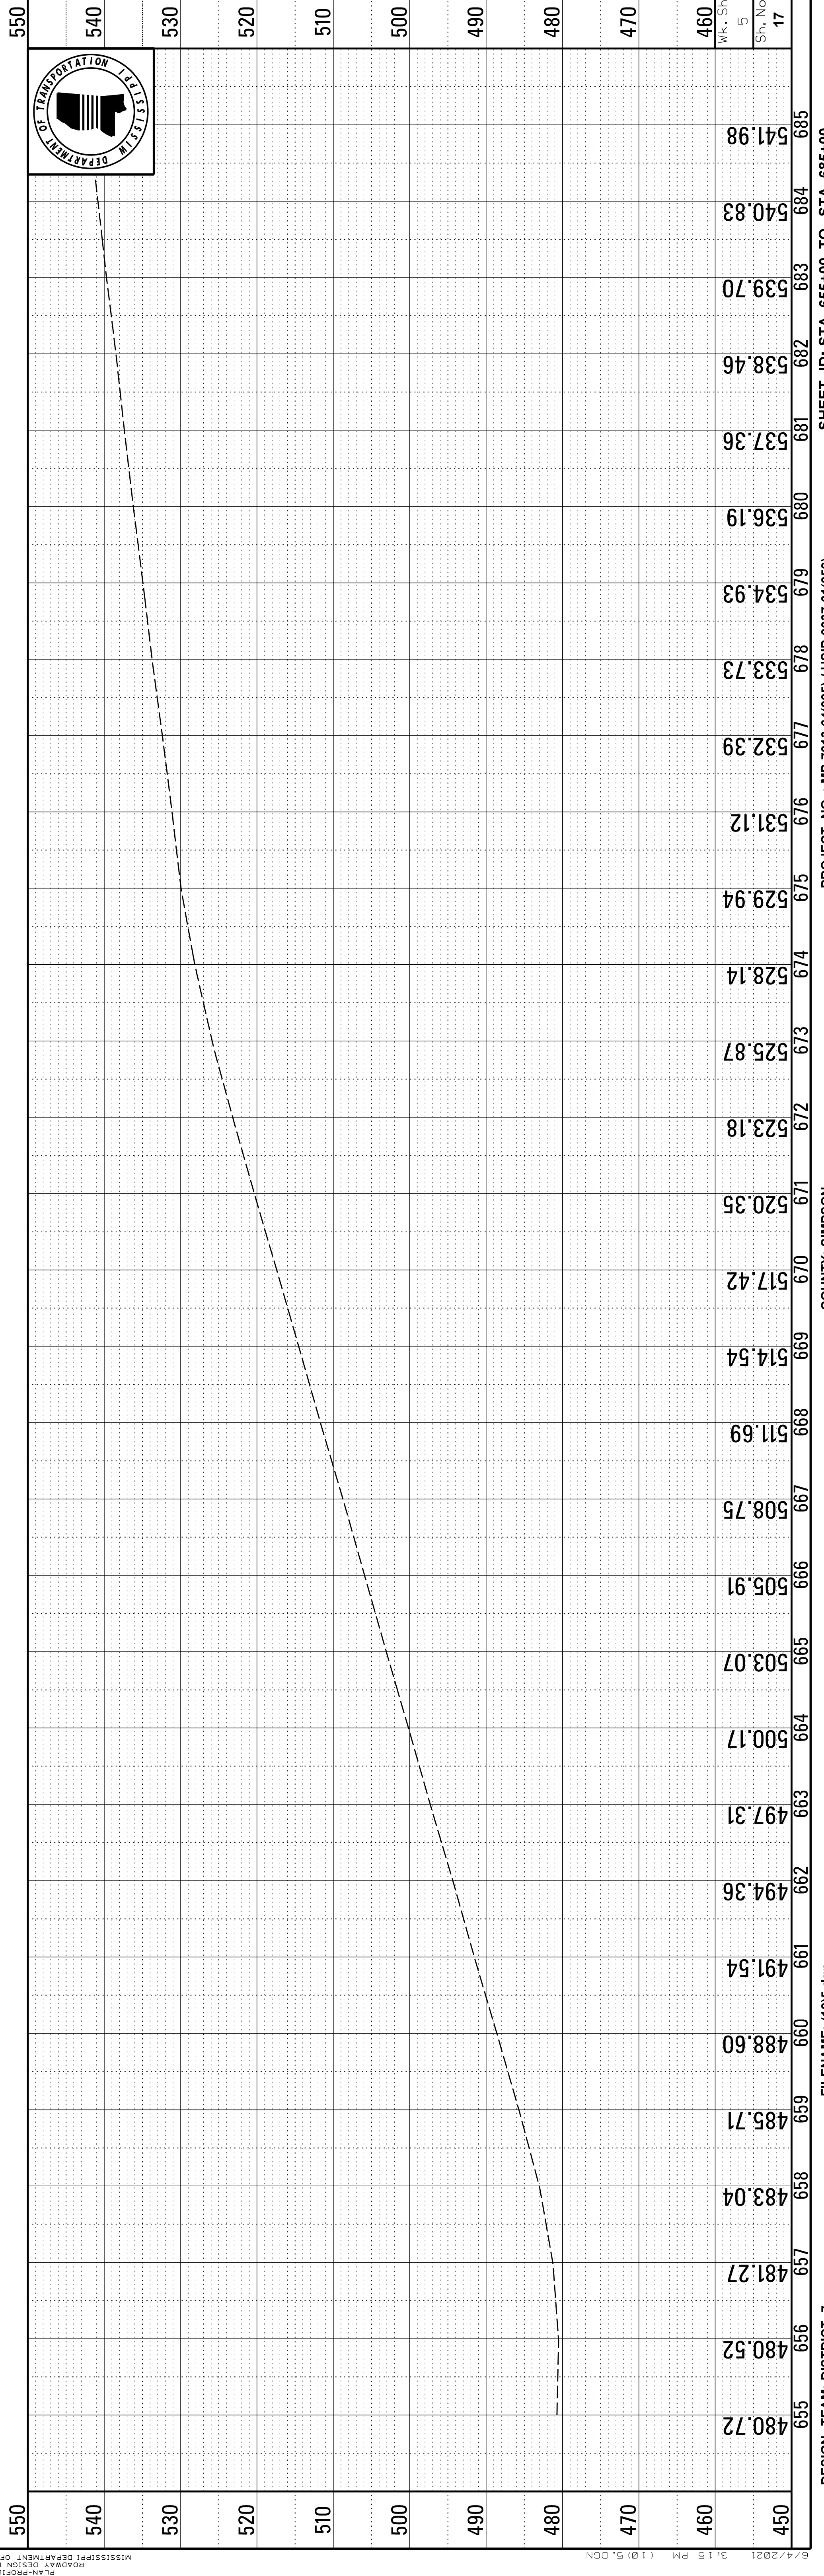


STATE	PROJECT NO.
MISS.	MP-7013-64(005) HSIP-0037-01(059)

ADDENDUM


PERMANENT EROSION CONTROL ITEMS	UNITS	SYMBOL	TOTALS
DITCH LINER	S.Y.		533
SOIL REINF. MATERIAL	S.Y.		
PAVED DITCH	S.Y.		
RIPRAP	TON		
EROSION MAT	S.Y.		133
SOLID SOD	S.Y.		133

REVISIONS	DATE	BY
	6/4/21	CLB

- NAME MODIFICATION

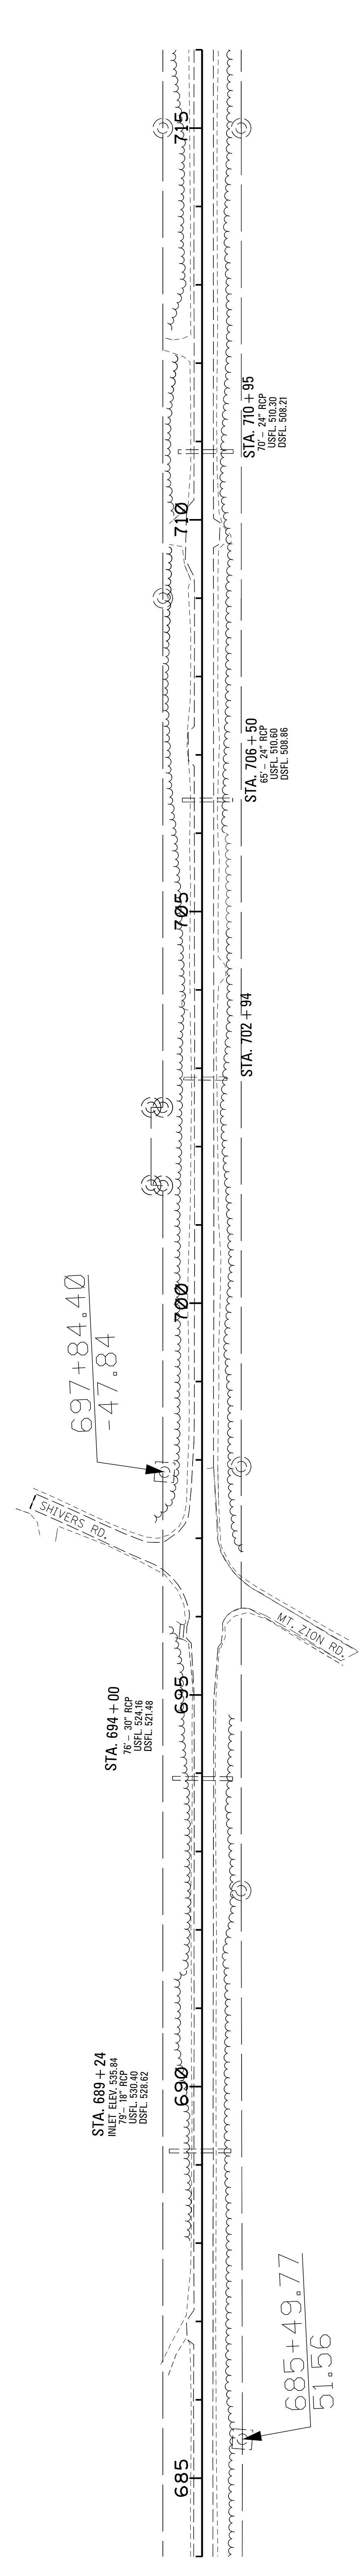

*** FOR INFORMATION ONLY ***


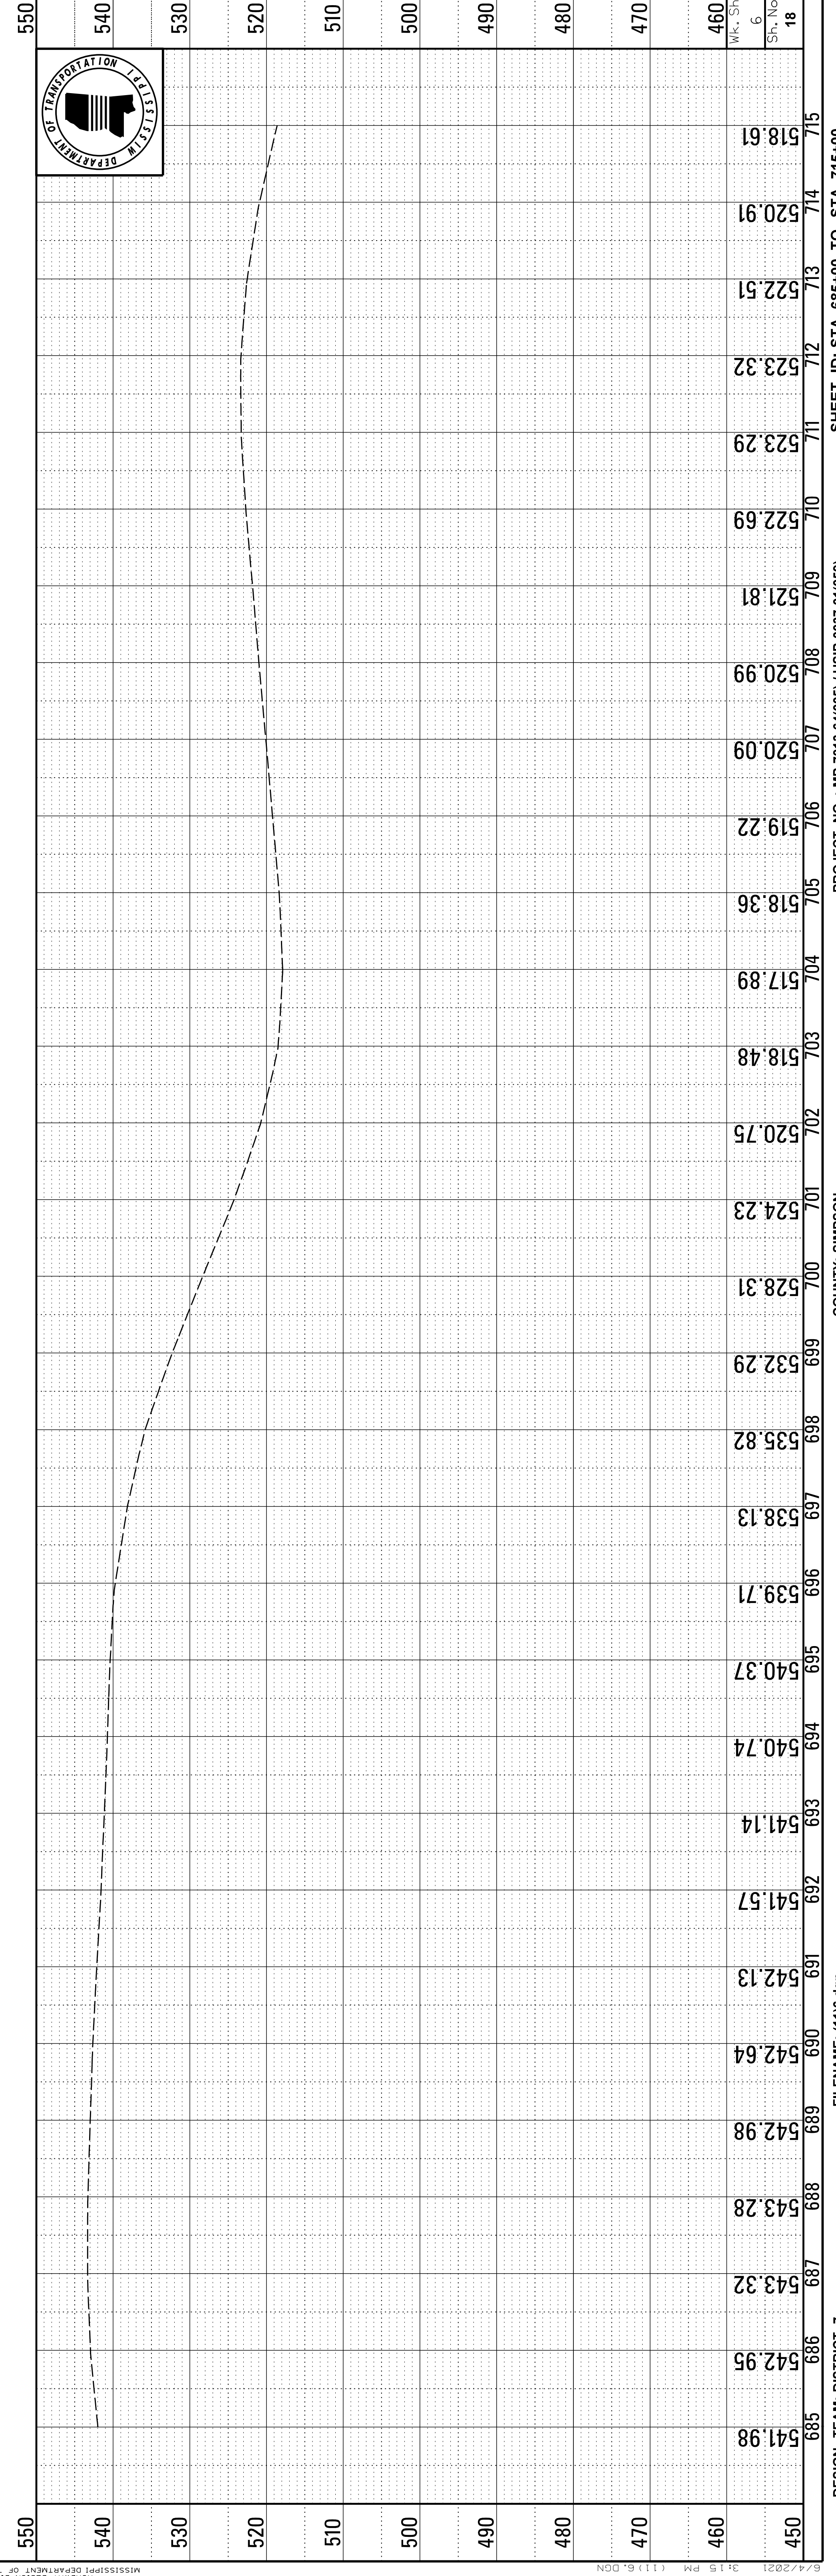


STATE	PROJECT NO.
MISS.	MP-7013-64(005) HSIP-0037-01(059)


PERMANENT EROSION CONTROL ITEMS	UNITS	SYMBOL	TOTALS
DITCH LINER	S.Y.		400
SOIL REINF. MATERIAL	S.Y.		
PAVED DITCH	C.Y.		
RIPRAP	TON		
EROSION MAT	S.Y.		100
SOLID SOD	S.Y.		100

REVISIONS	DATE	BY
	6/4/21	CLB

△ MODIFICATION

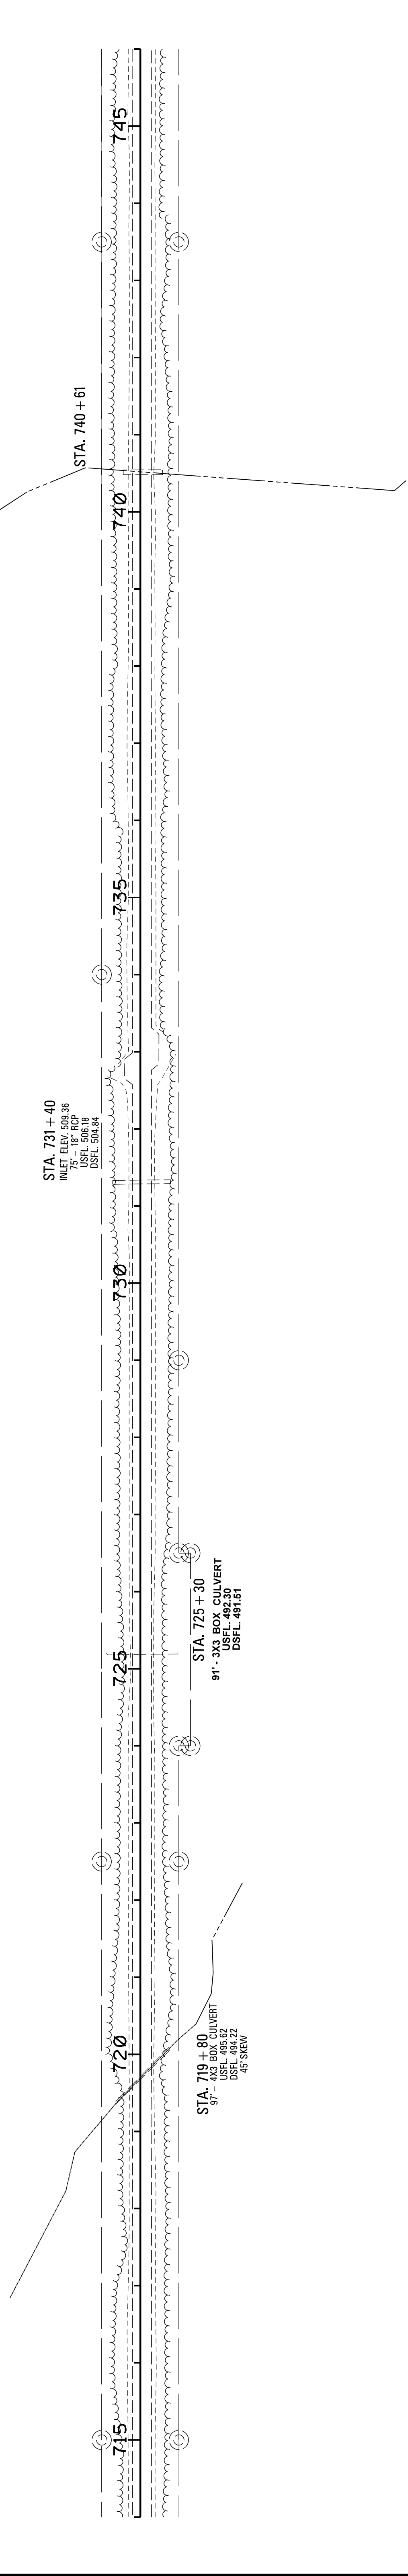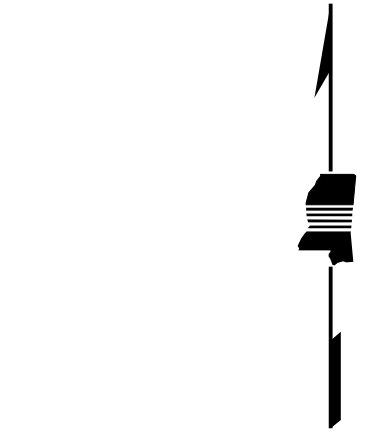


*** FOR INFORMATION ONLY ***

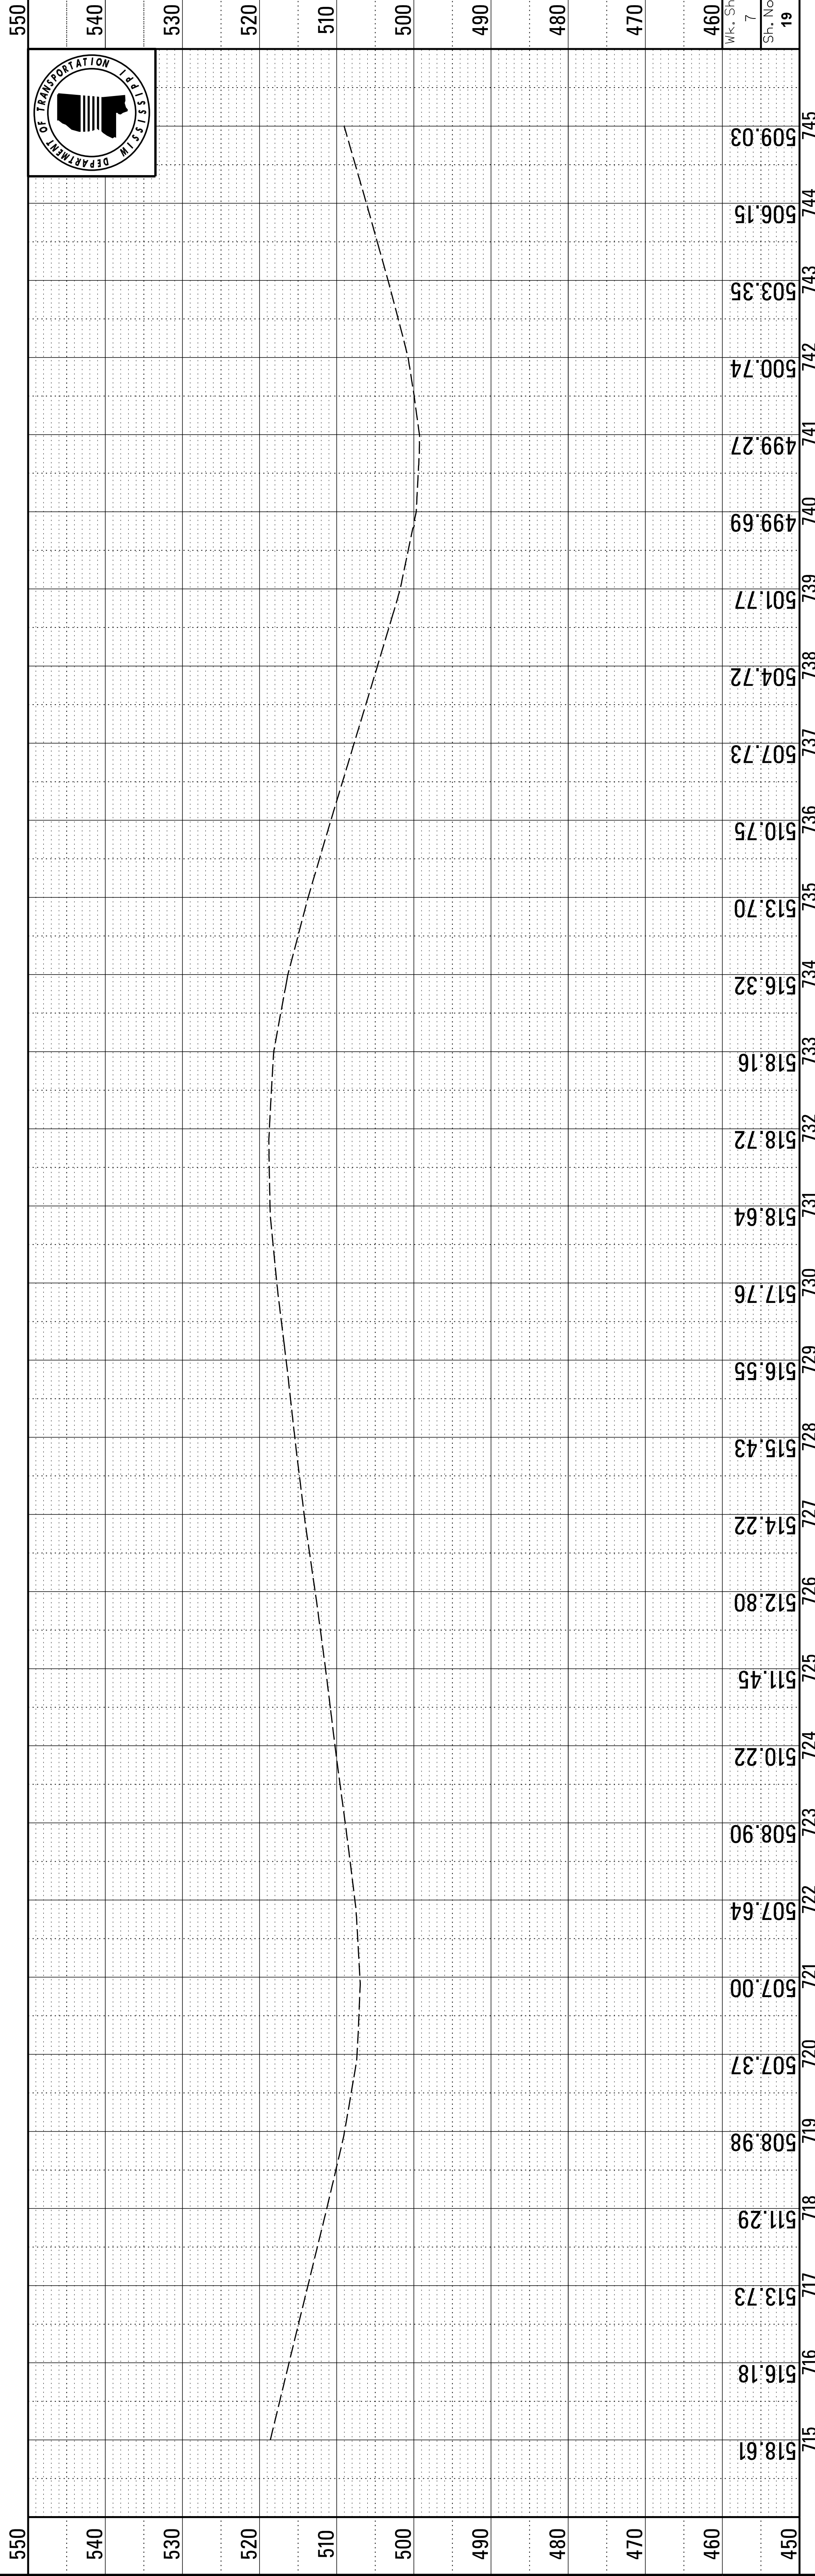


ADDENDUM

PERMANENT EROSION CONTROL ITEMS	UNITS	SYMBOL	TOTALS
DITCH LINER	S.Y.	XXXX	267
SOIL REINF. MATERIAL	S.Y.	XXXX	
PAVED DITCH	C.Y.	XXXX	
RIPRAP	TON	XXXX	
EROSION MAT	S.Y.	XXXX	67
SOLID SOD	S.Y.	XXXX	67

REVISIONS
DATE
BY
6/4/21
CLB

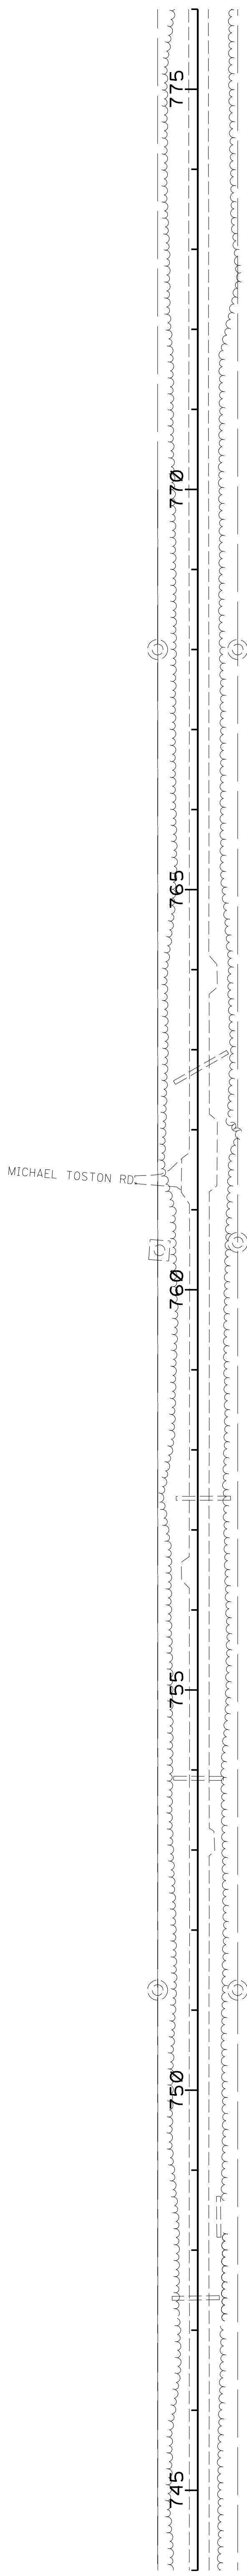

*** FOR INFORMATION ONLY ***

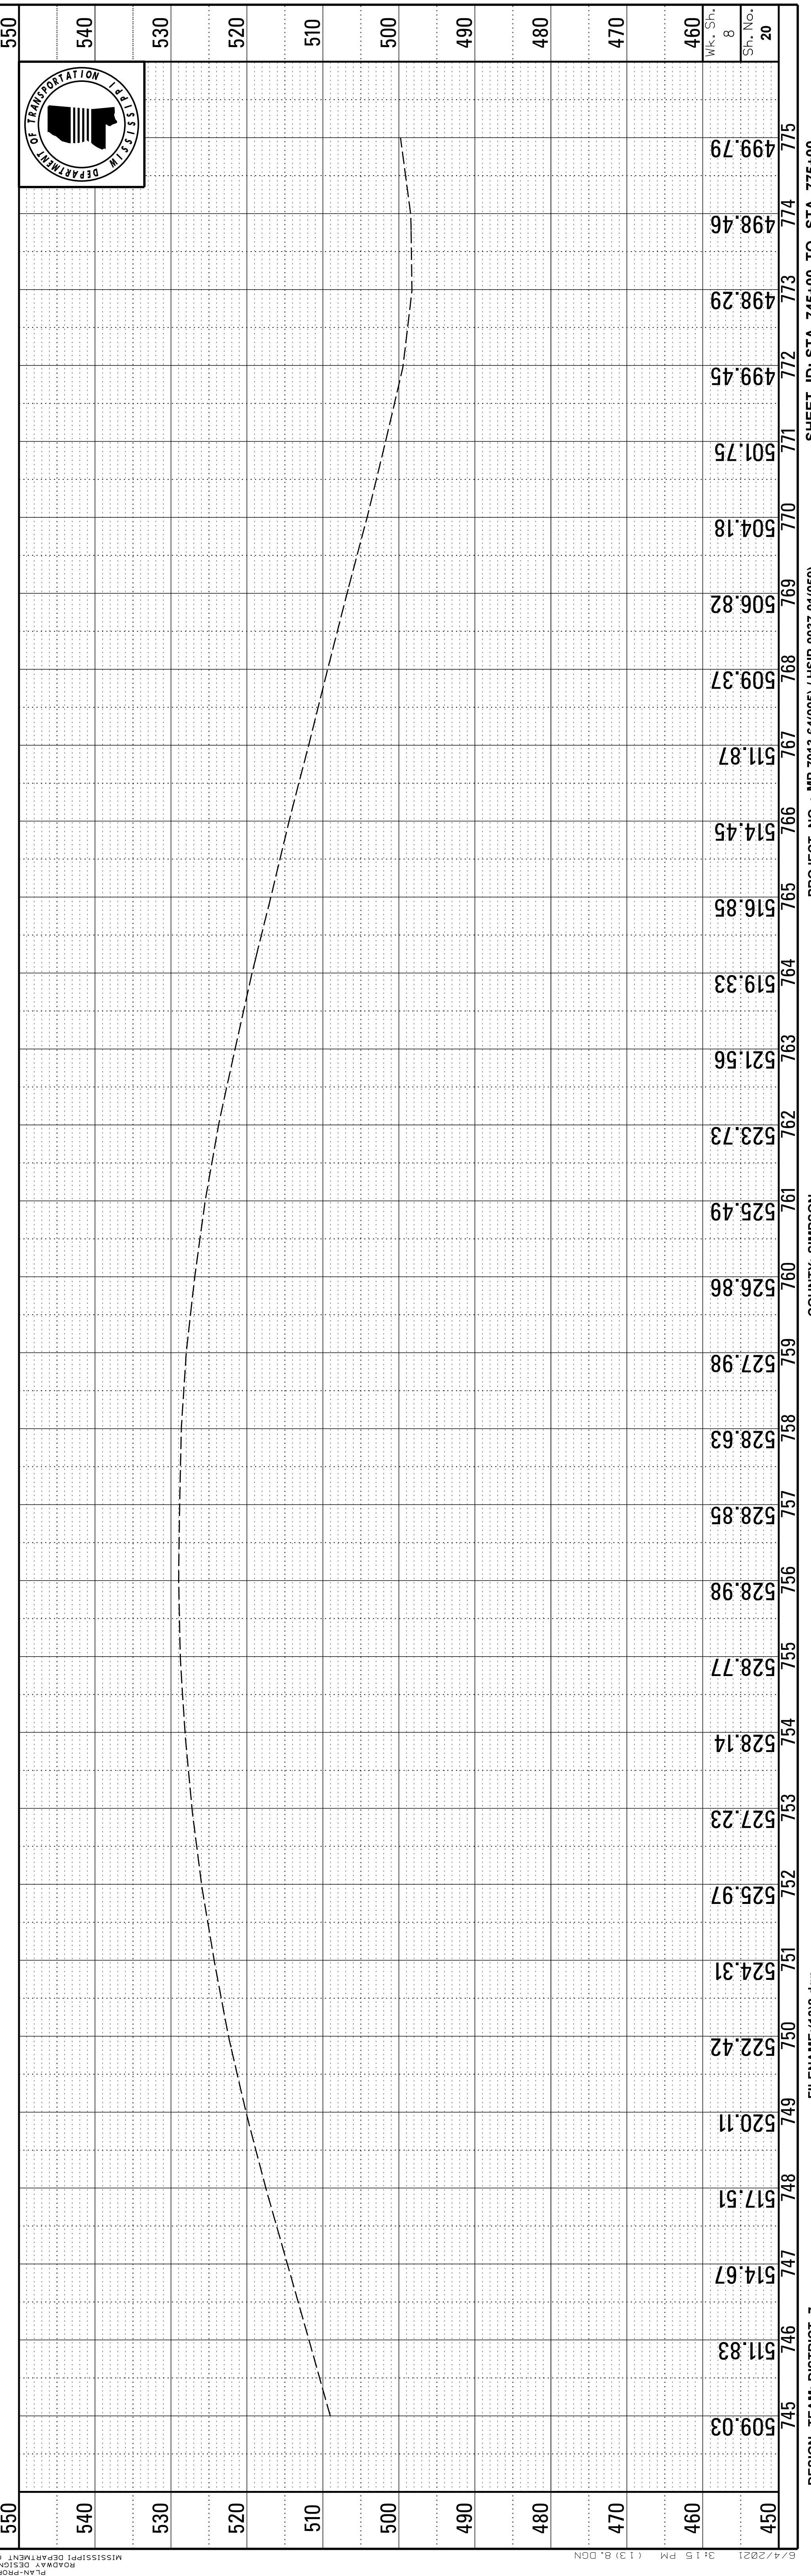

DESIGN TEAM: DISTRICT 7	FILENAME: 1318.dgn	COUNTY: SIMPSON	PROJECT NO. : MP-7013-64(005) / HSP-0037-01(059)	SHEET ID: STA. 745+00 TO STA. 775+00
745	509.03	511.83	514.67	517.51
746	511.83	514.67	517.51	520.11
747	514.67	517.51	520.11	522.42
748	517.51	520.11	522.42	524.31
749	520.11	522.42	524.31	525.97
750	522.42	524.31	525.97	527.23
751	524.31	525.97	527.23	528.14
752	525.97	527.23	528.14	528.77
753	527.23	528.14	528.77	528.98
754	528.14	528.77	528.98	528.85
755	528.77	528.98	528.85	528.63
756	528.98	528.85	528.63	527.98
757	528.85	528.63	527.98	526.86
758	528.63	527.98	526.86	525.49
759	527.98	526.86	525.49	523.73
760	526.86	523.73	521.56	519.33
761	525.49	521.56	519.33	516.85
762	523.73	519.33	516.85	514.45
763	521.56	516.85	514.45	511.87
764	519.33	516.85	511.87	509.37
765	516.85	511.87	509.37	506.82
766	514.45	509.37	506.82	504.18
767	511.87	506.82	504.18	501.75
768	509.37	504.18	501.75	499.45
769	506.82	501.75	499.45	498.46
770	504.18	499.45	498.46	499.79
771	501.75	498.46	499.79	
772	499.45	498.46		
773	498.29			
774	498.46			
775	499.79			


STATE	PROJECT NO.
MISS.	MP-7013-64(005) HSIP-0037-01(059)

ADDENDUM


PERMANENT EROSION CONTROL ITEMS	UNITS	SYMBOL	TOTALS
DITCH LINER	S.Y.		267
SOIL REINF. MATERIAL	S.Y.		
PAVED DITCH	C.Y.		
RIPRAP	TON		
EROSION MAT	S.Y.		67
SOLID SOO	S.Y.		67

REVISIONS	DATE	BY
Δ	6/4/21	CLB

NAME	MODIFICATION
Δ	

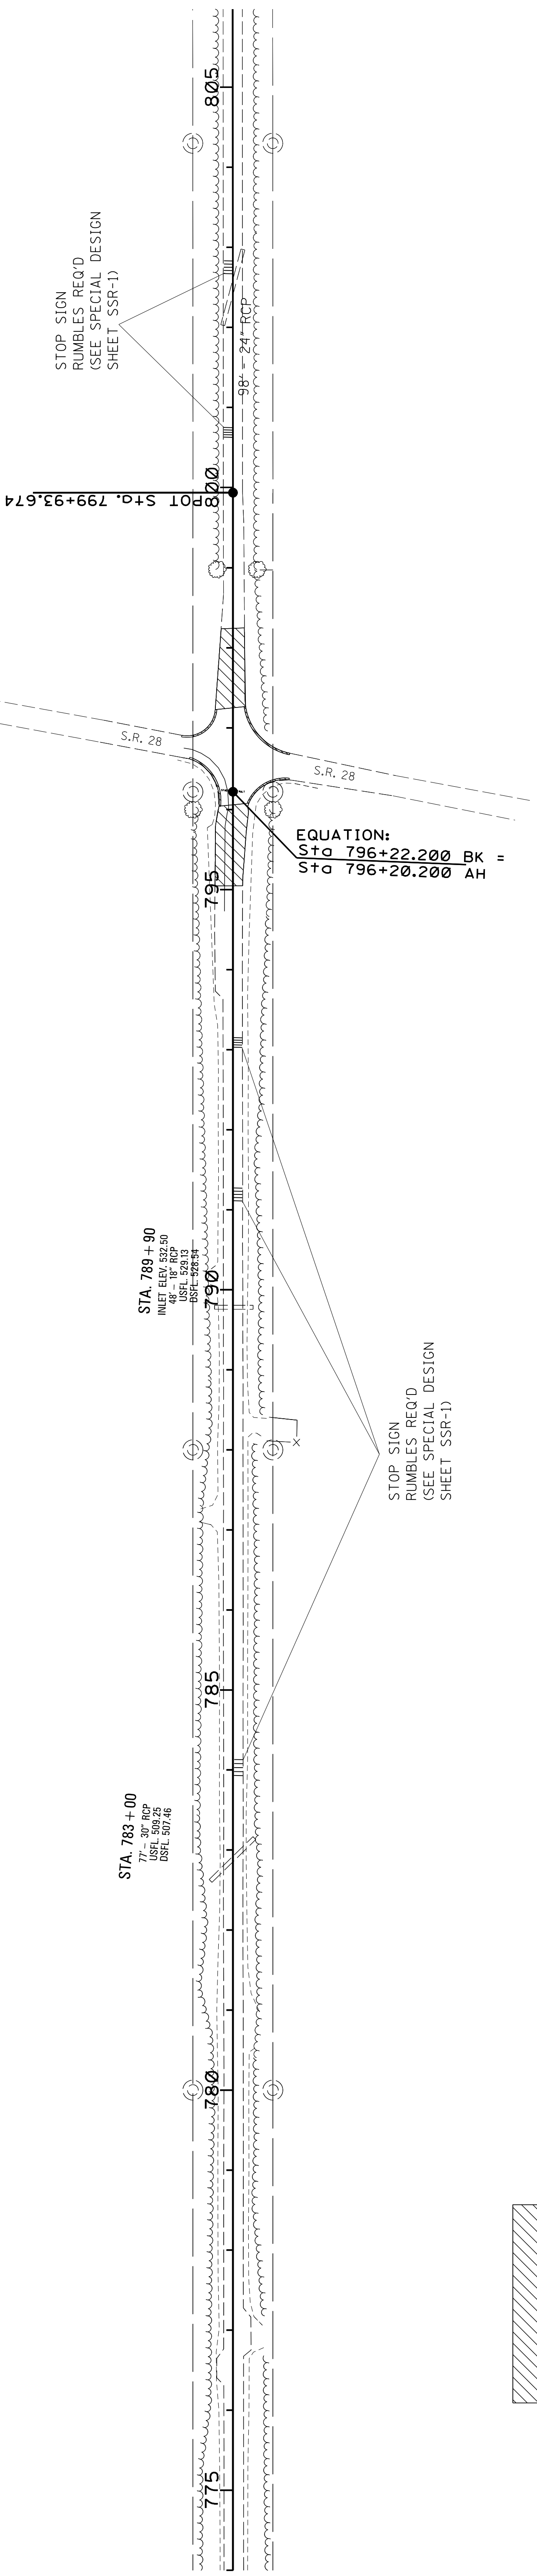


EQUATION:
 $Sta\ 796+22.200\ BK =$
 $Sta\ 796+20.200\ AH$

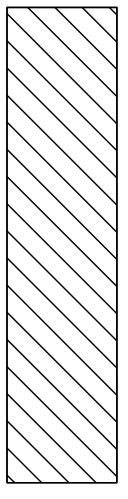

*** INDICATES 1.5" MILLING ***

*** FOR INFORMATION ONLY ***

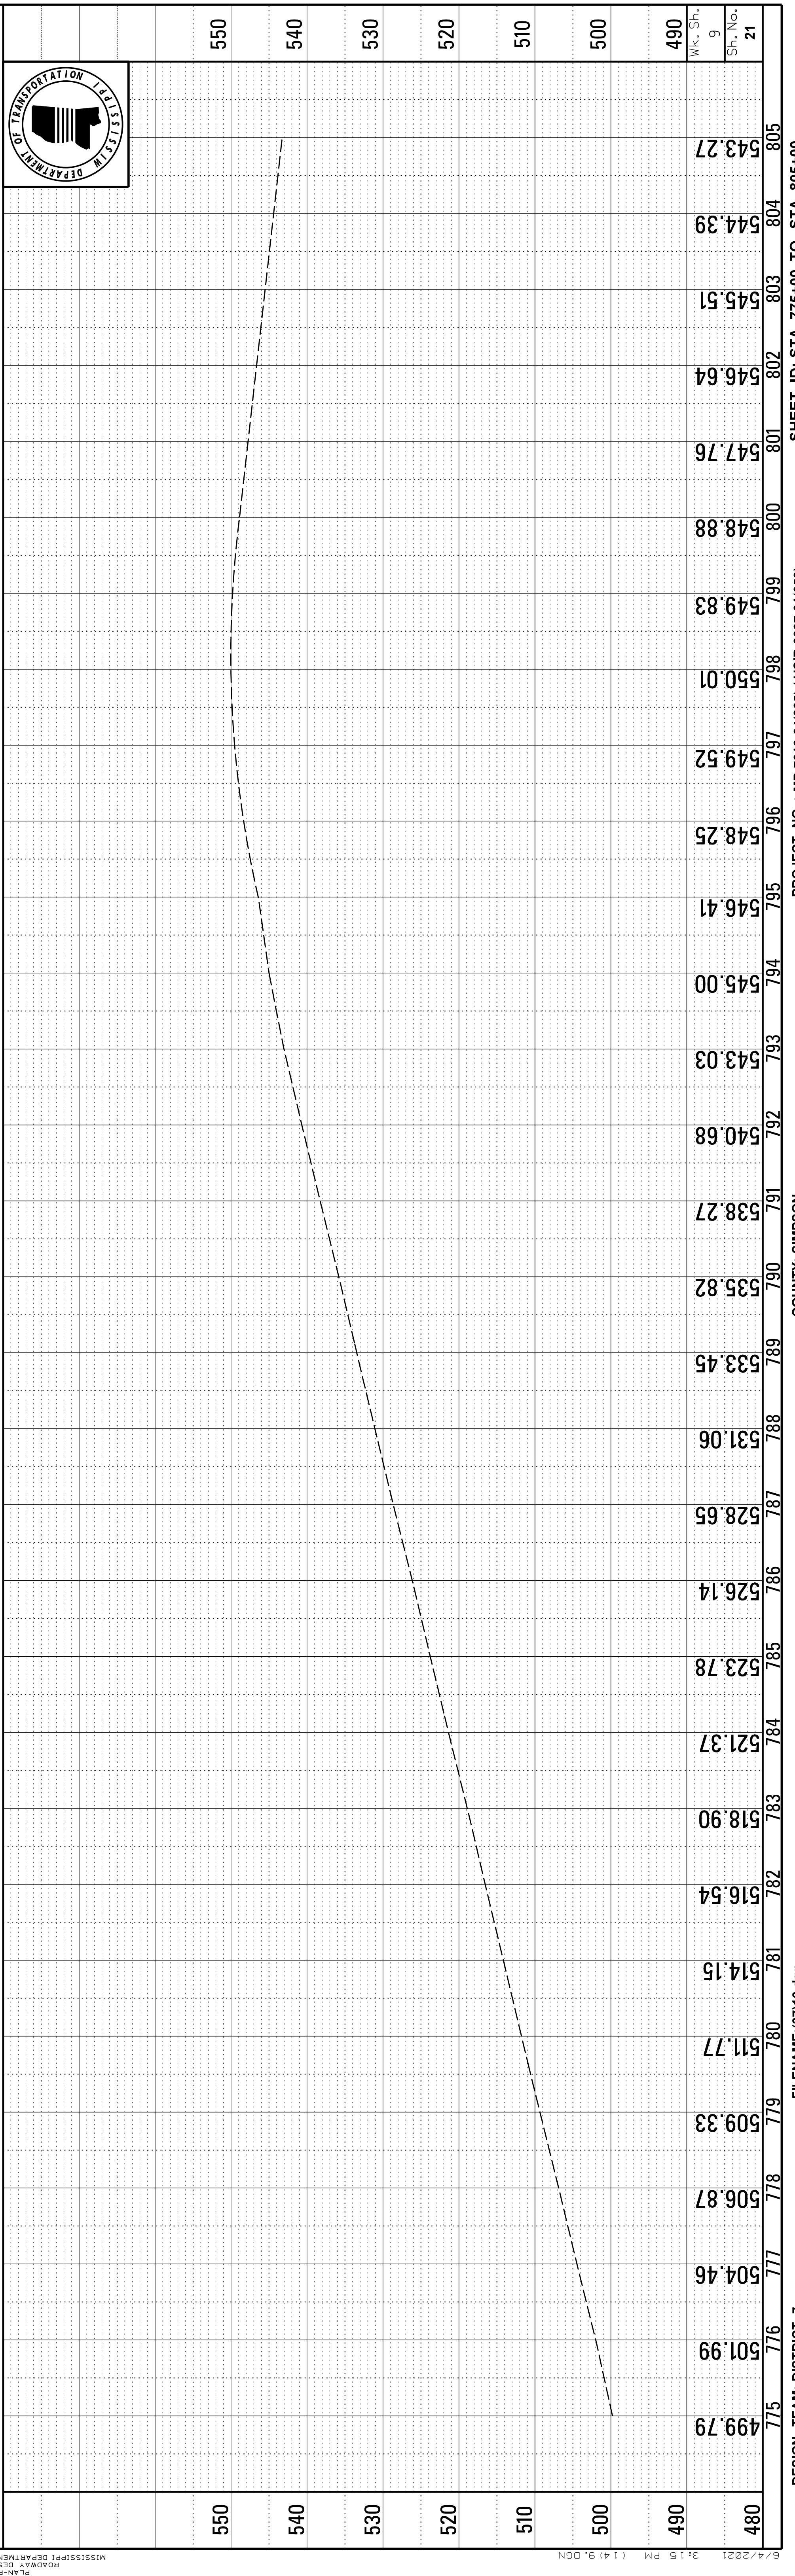


STATE	PROJECT NO.
MISS.	MP-7013-64(005) HSIP-0037-01(059)

ADDENDUM



PERMANENT EROSION CONTROL ITEMS	UNITS	SYMBOL	TOTALS
DITCH LINER	S.Y.	[Symbol]	400
SOIL REINF. MATERIAL	S.Y.	[Symbol]	
PAVED DITCH	C.Y.	[Symbol]	
RIPRAP	TON	[Symbol]	
EROSION MAT	S.Y.	[Symbol]	100
SOLID SOD	S.Y.	[Symbol]	100

REVISIONS	DATE	BY	CLB
	6/4/21		

Δ MODIFICATION

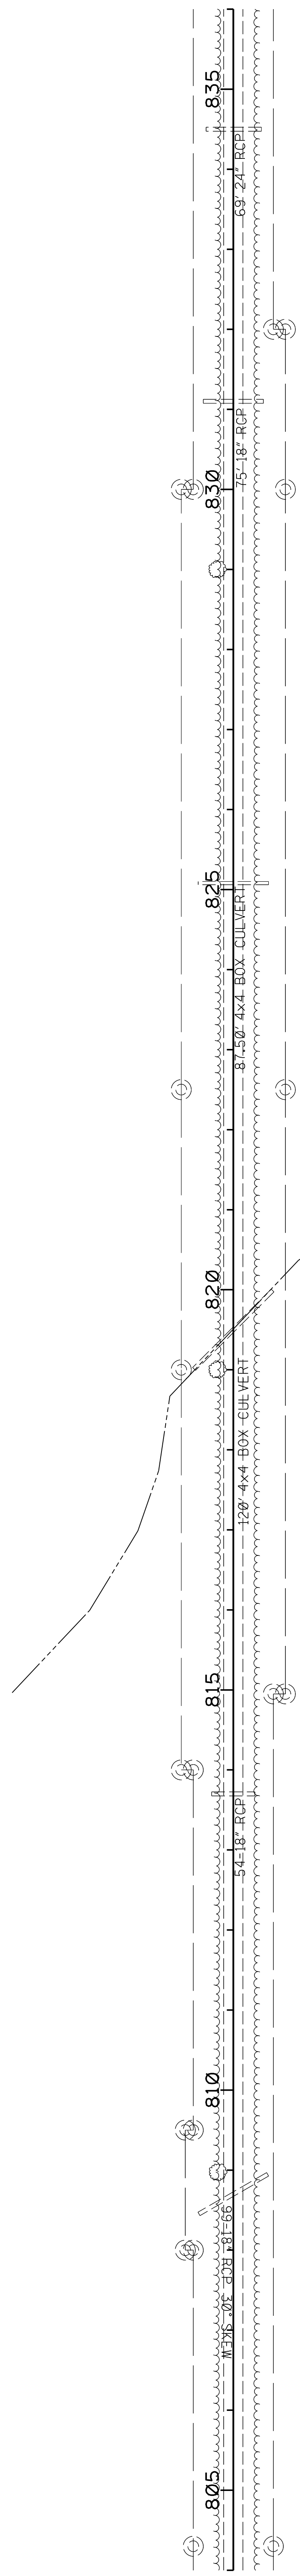

*** FOR INFORMATION ONLY ***

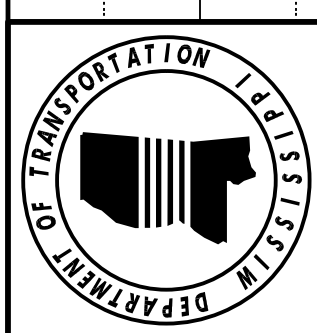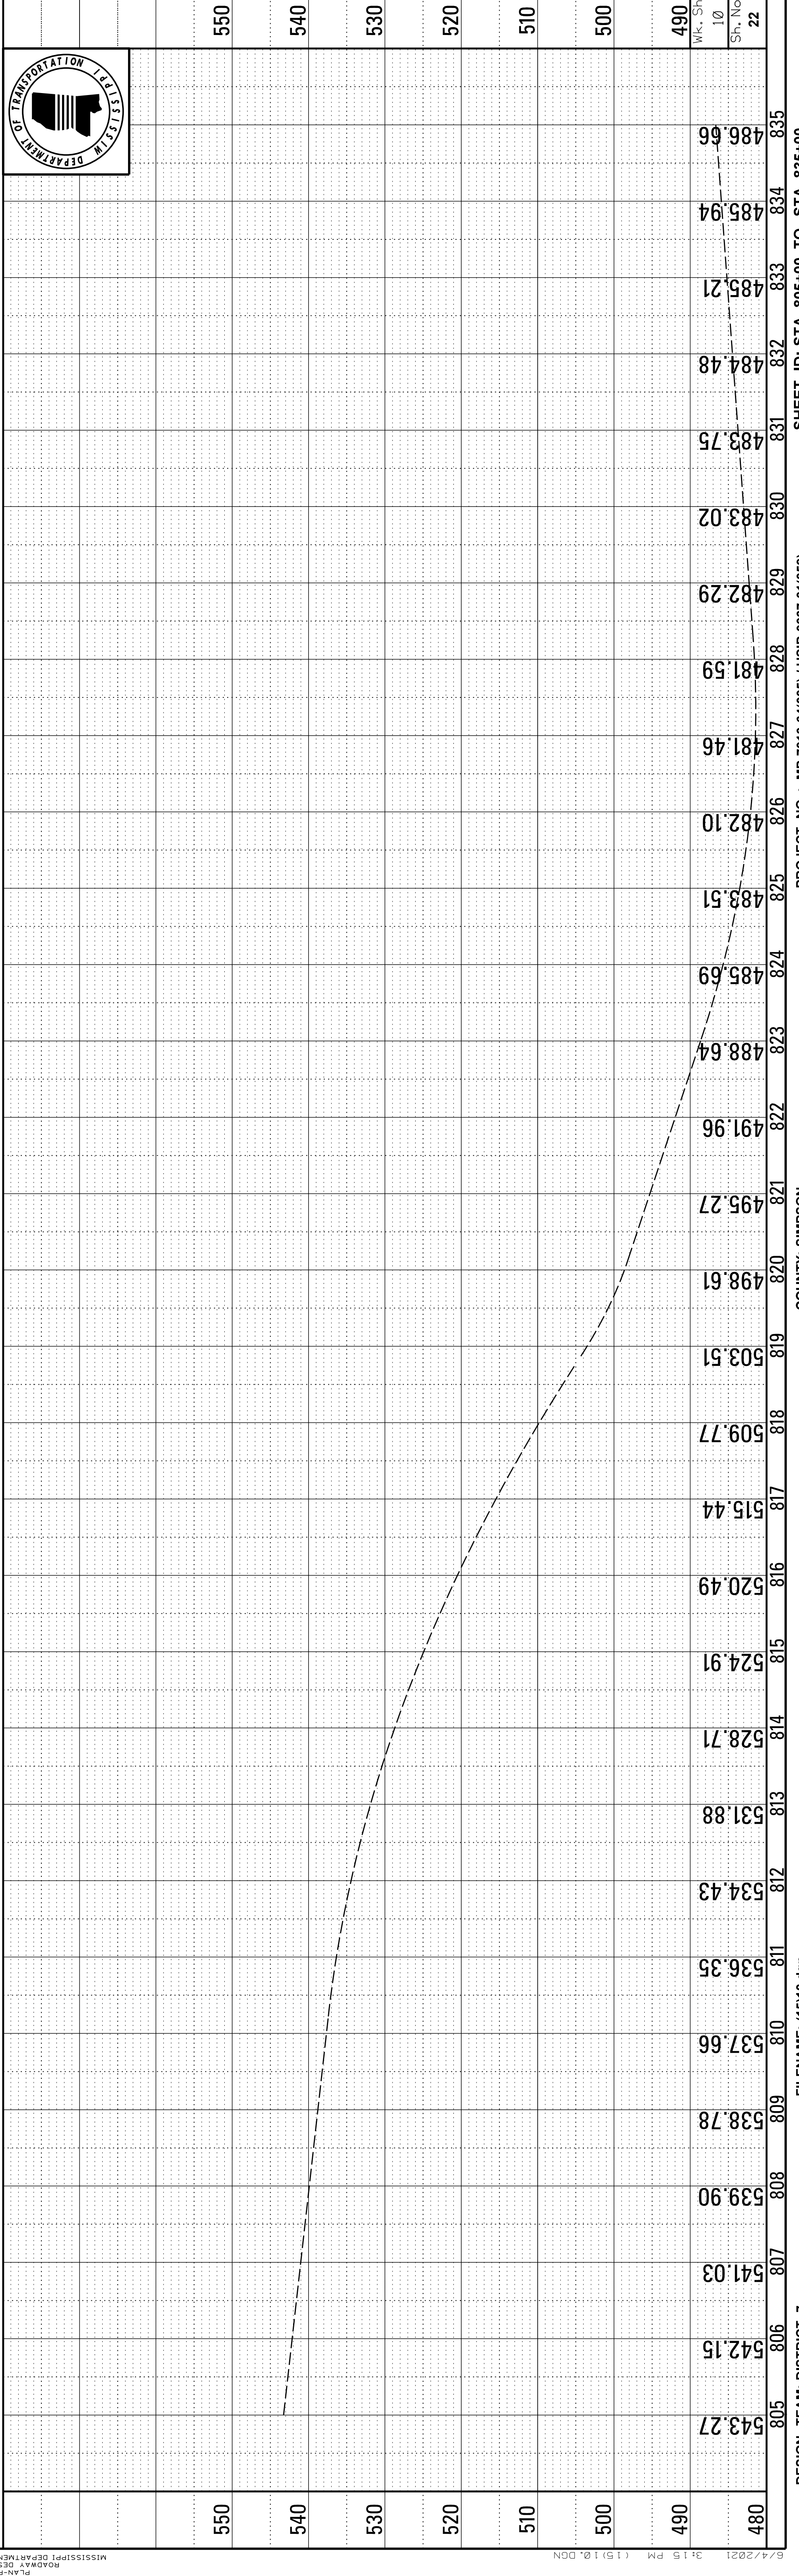


STATE	PROJECT NO.
MISS.	MP-7013-64(006) HSIP-0037-01(059)


PERMANENT EROSION CONTROL ITEMS	UNITS	SYMBOL	TOTALS
DITCH LINER	S.Y.	XXXX	267
SOIL REINF. MATERIAL	S.Y.	XXXX	
PAVED DITCH	C.Y.	XXXX	
RIPRAP	TON	XXXX	
EROSION MAT	S.Y.	XXXX	66
SOLID SOD	S.Y.	XXXX	67

REVISIONS	DATE	BY
Δ	6/4/21	CLB

Δ	NAME	MODIFICATION
Δ		

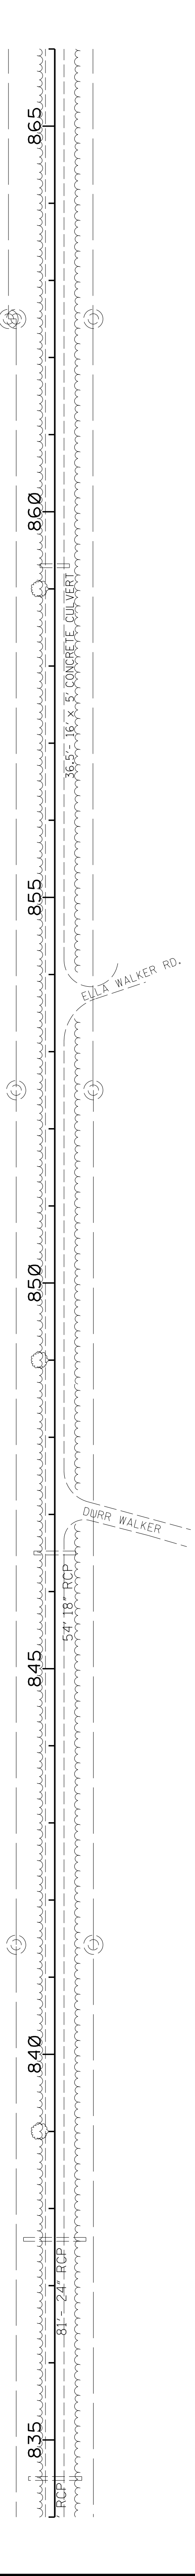

*** FOR INFORMATION ONLY ***

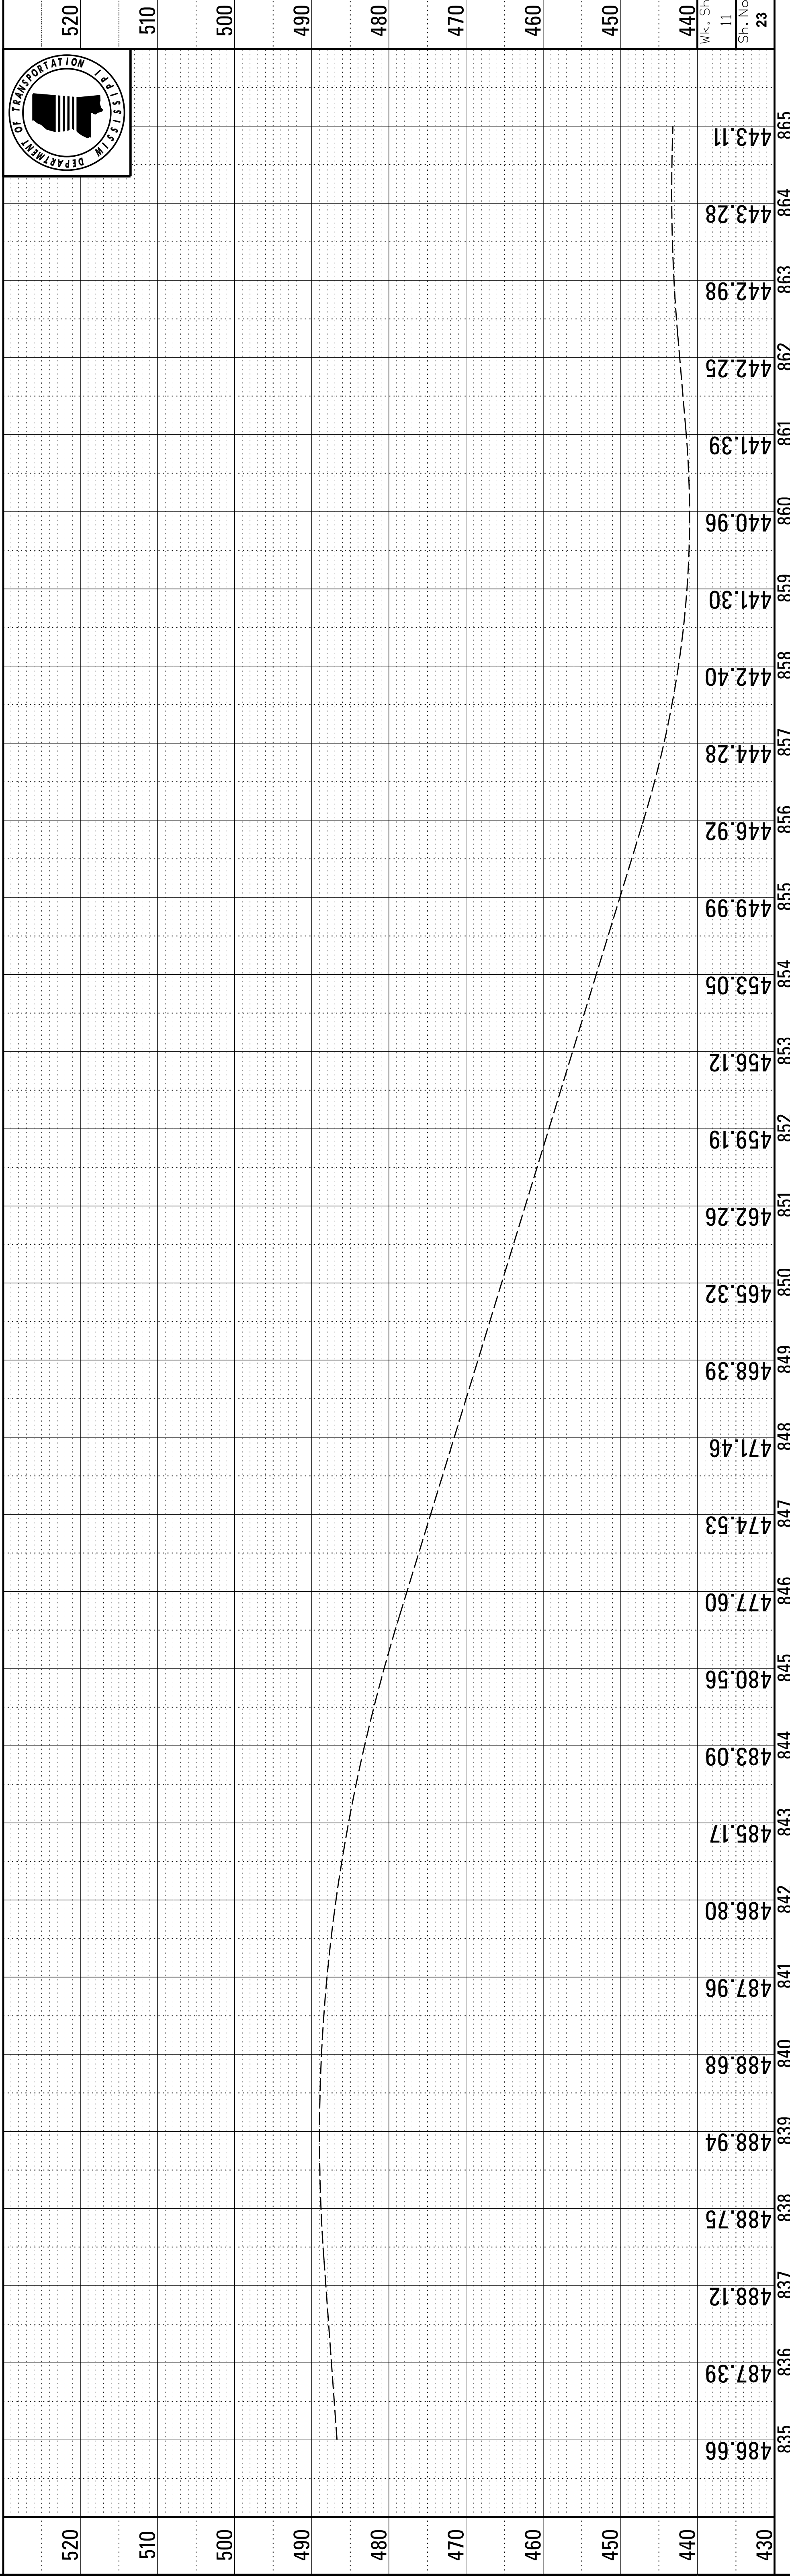

STATE	PROJECT NO.
MISS.	MP-7013-64(005) HSP-0037-01(059)

PERMANENT EROSION CONTROL ITEMS	UNITS	SYMBOL	TOTALS
DITCH LINER	S.Y.		400
SOIL REINF. MATERIAL	S.Y.		
PAVED DITCH	C.Y.		
RIPRAP	TON		
EROSION MAT	S.Y.		100
SOLID SOD	S.Y.		100


REVISIONS

DATE	BY	CLB
6/4/21		


NAME
MODIFICATION



DORIS MCCALLUM RD.

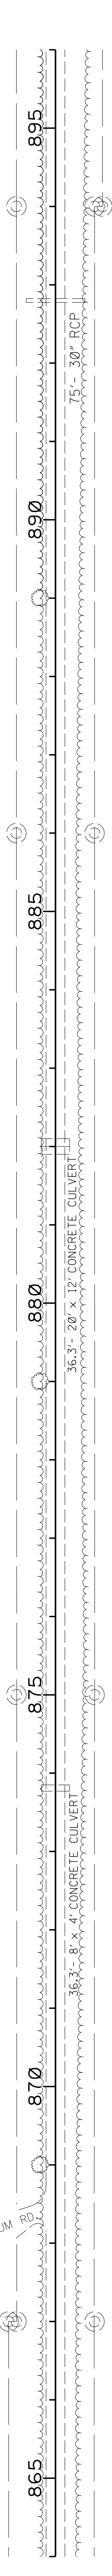


*** FOR INFORMATION ONLY ***

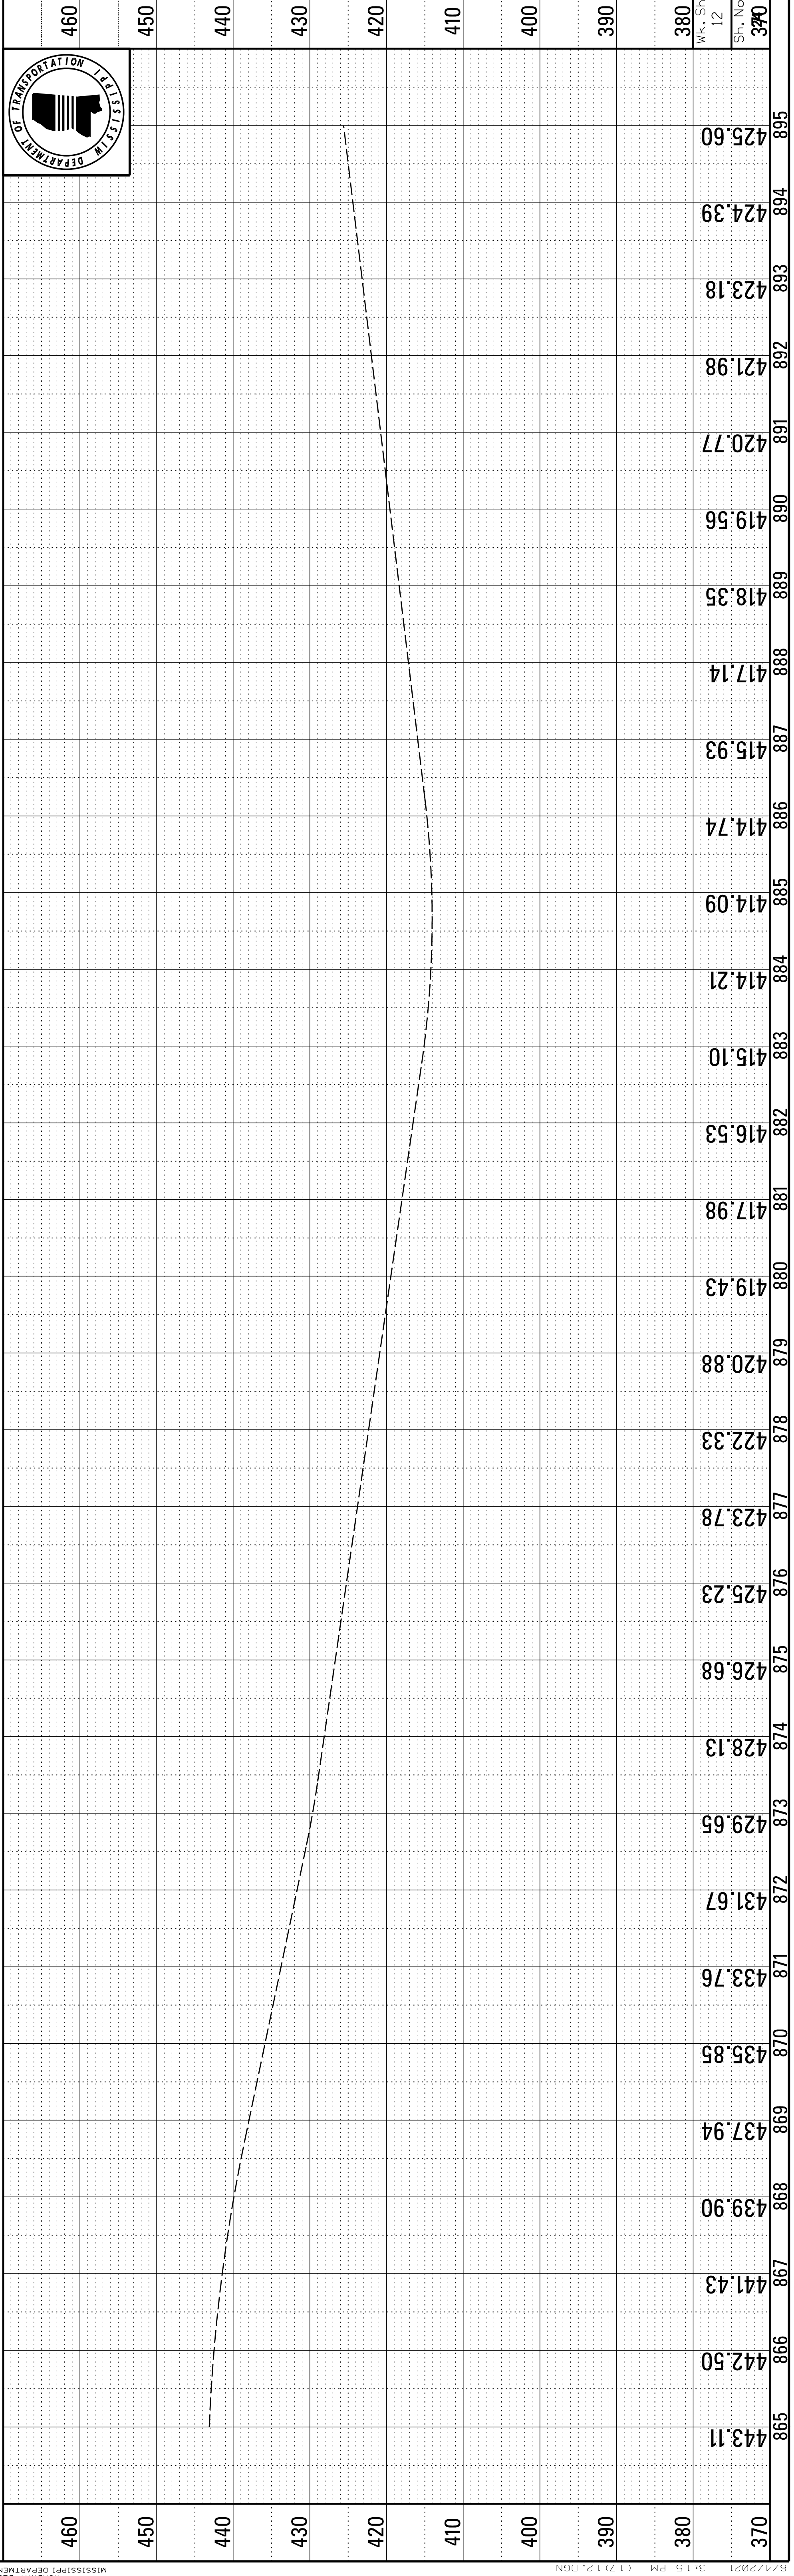


STATE	PROJECT NO.
MISS.	MP-7013-64(005) HSP-0037-01(059)

PERMANENT EROSION CONTROL ITEMS	UNITS	SYMBOL	TOTALS
DITCH LINER	S.Y.		400
SOIL REINF. MATERIAL	S.Y.		
RAVED DITCH	S.Y.		
RIPRAP	TON		
EROSION MAT	S.Y.		100
SOLID SOO	S.Y.		100

REVISIONS	DATE	BY
	6/4/21	CLB

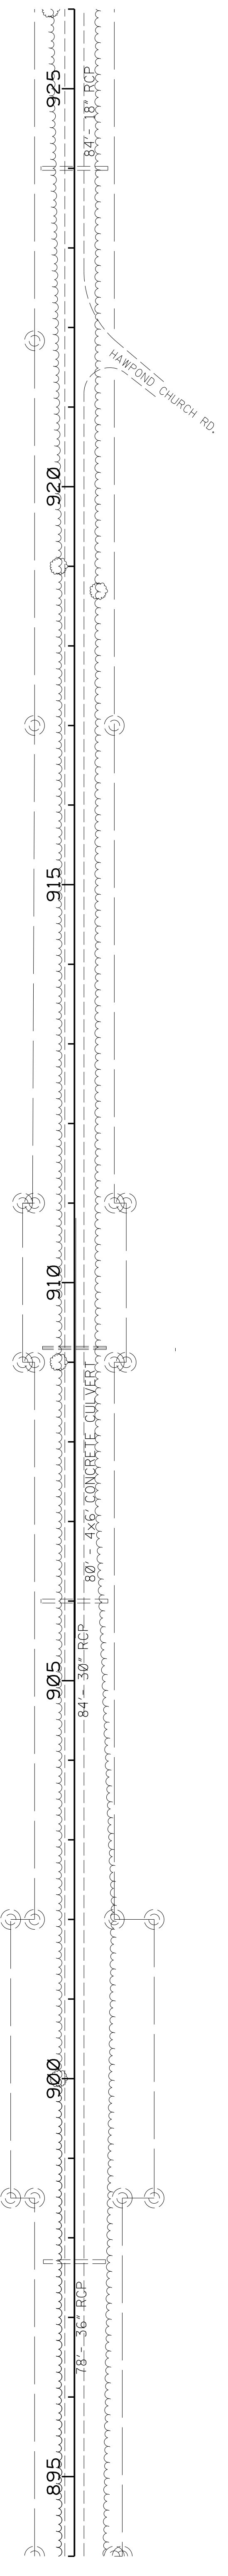


*** FOR INFORMATION ONLY ***

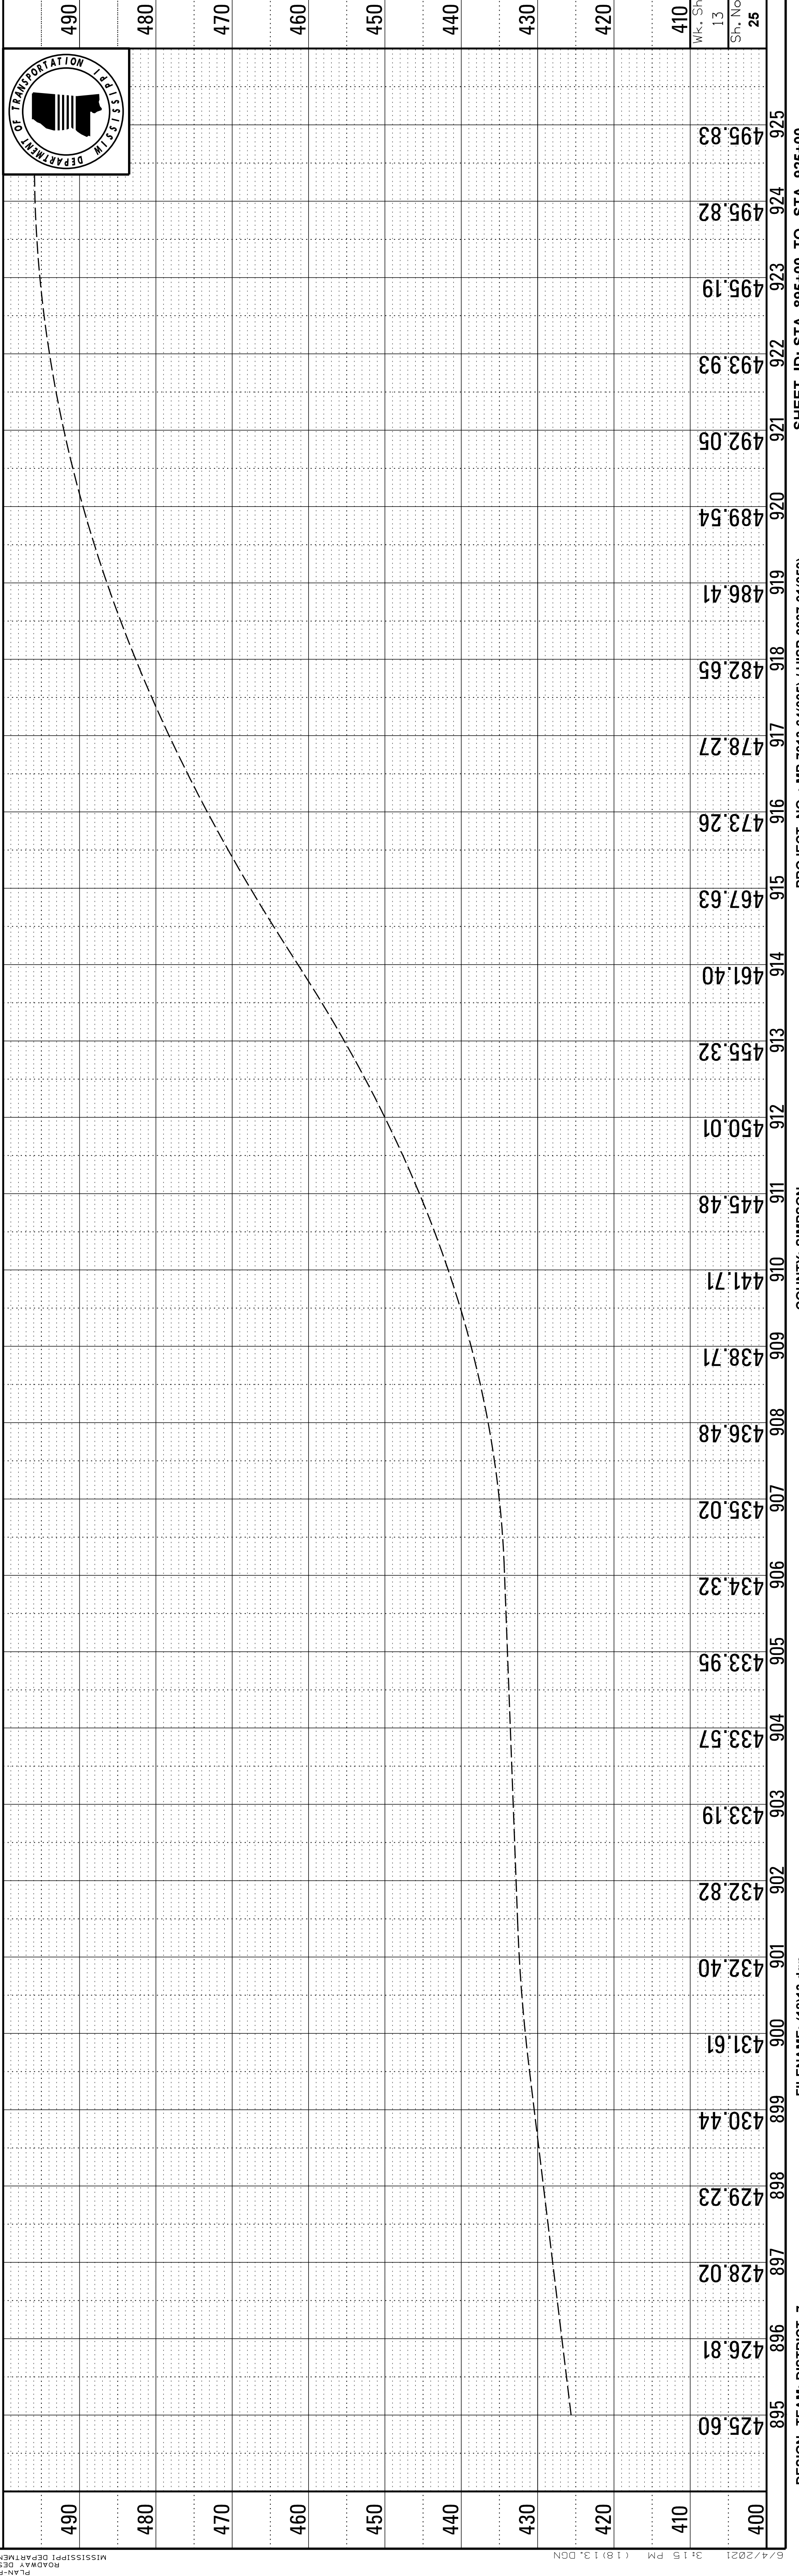



STATE	PROJECT NO.
MISS.	MP-7013-64(005)
	HSIP-0037-01(059)

PERMANENT EROSION CONTROL ITEMS				UNITS		SYMBOL		TOTALS	
DITCH LINER	S.Y.	XXXX	267						
SOIL REINF. MATERIAL	S.Y.	XXXX							
PAVED DITCH	C.Y.	XXXX							
RIPPRAP	TON	XXXX							
EROSION MAT	S.Y.	XXXX	67						
SOLID SOD	S.Y.	XXXX	67						

REVISIONS	
DATE	BY
6/4/21	CLB

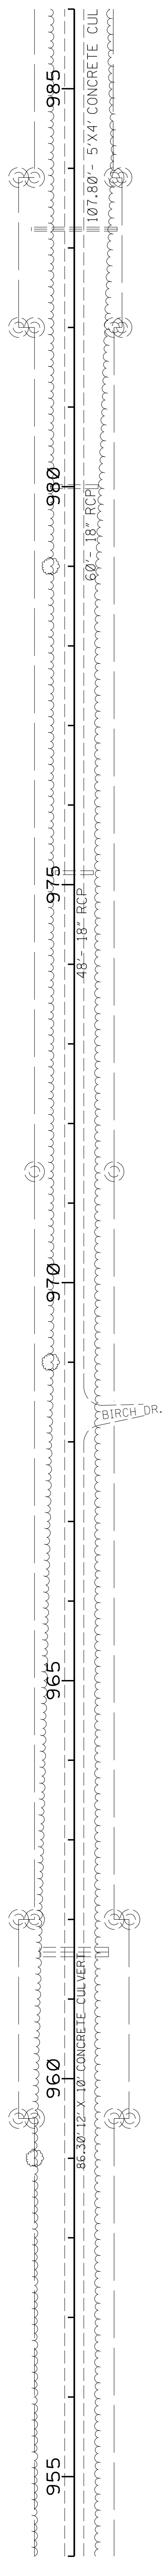

*** FOR INFORMATION ONLY ***

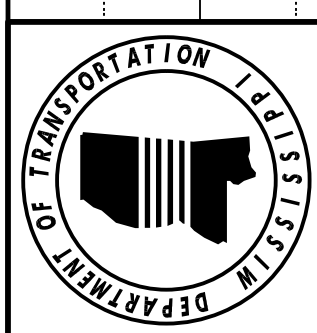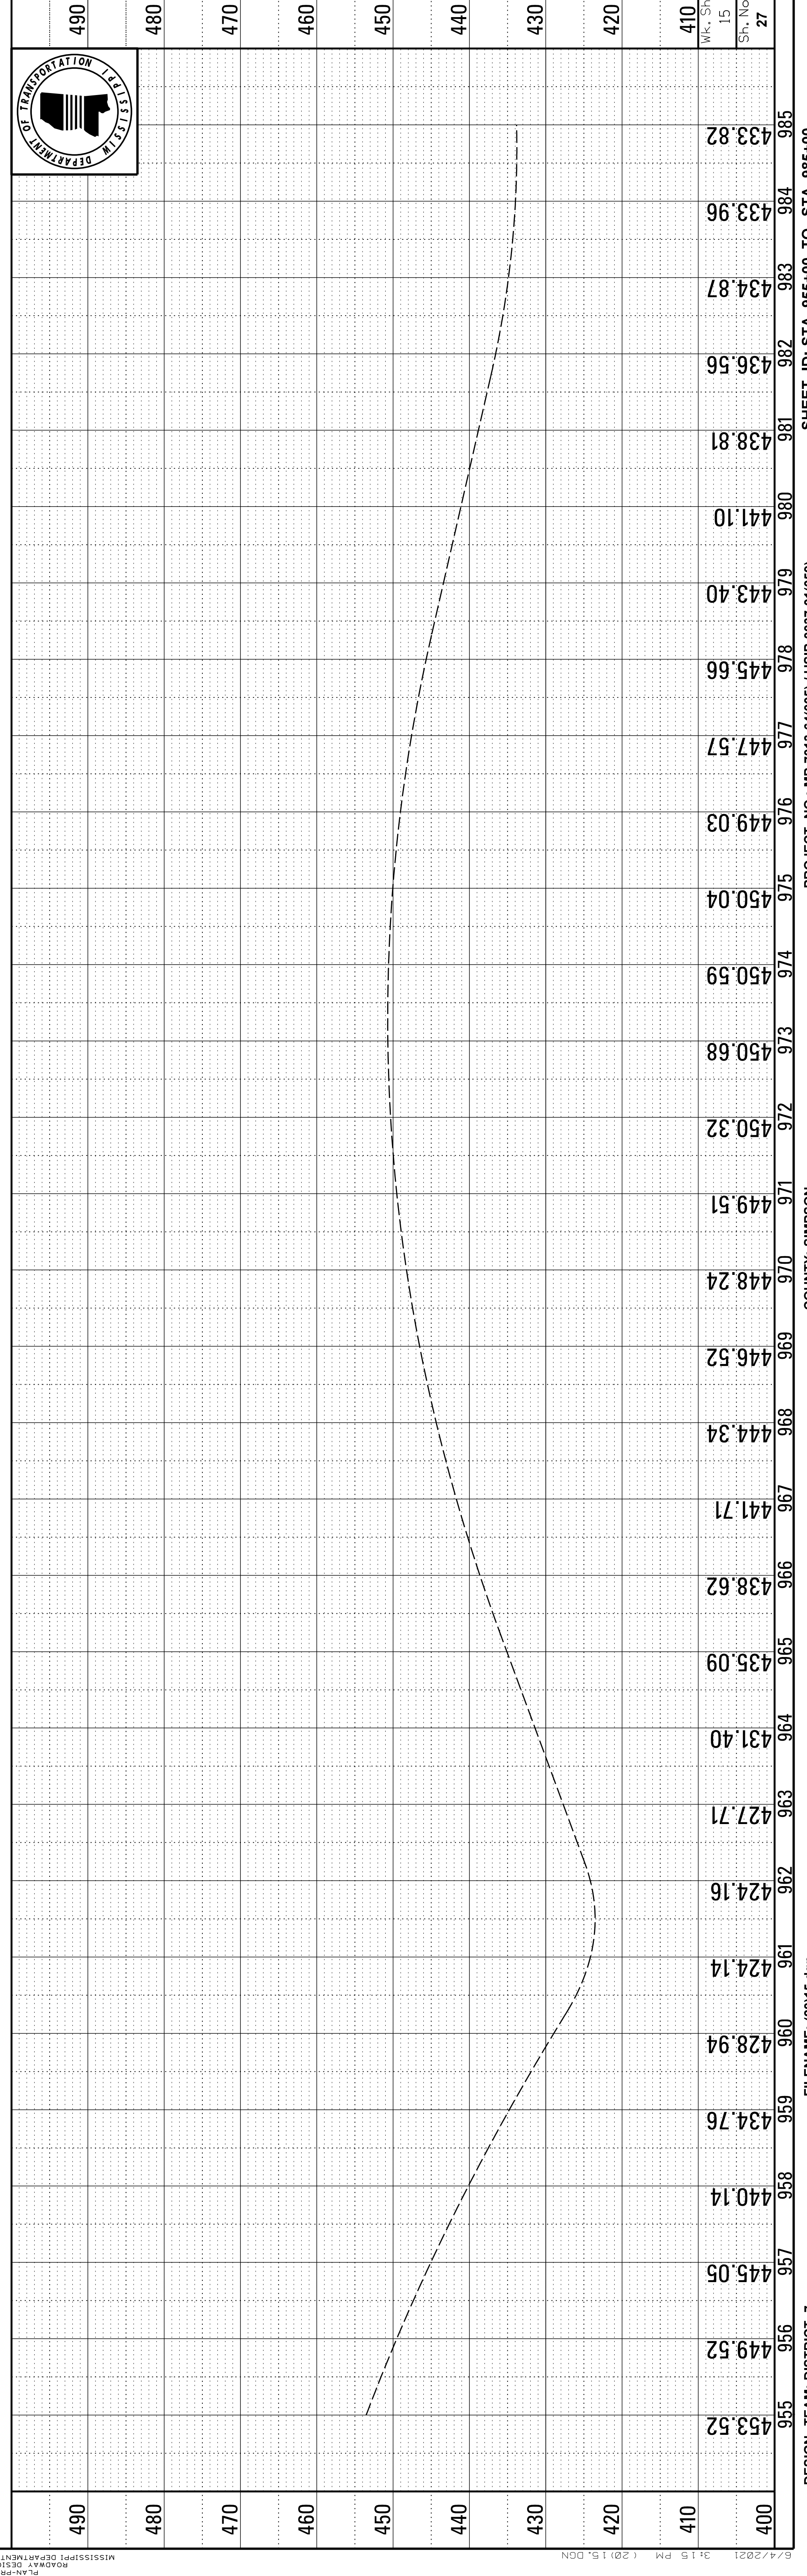



FMS CON: 306920/301000 / 107526/301000

STATE PROJECT NO.
MISS. MP-7013-64(005)
HSIP-0037-01(059)



ADDENDUM

PERMANENT EROSION CONTROL ITEMS	UNITS	SYMBOL	TOTALS
DITCH LINER	S.Y.	XXXXXX	133
SOIL REINF. MATERIAL	S.Y.	XXXXXX	
PAVED DITCH	C.Y.	XXXXXX	
RIPRAP	TON	XXXXXX	
EROSION MAT	S.Y.	XXXXXX	33
SOLID SOD	S.Y.	XXXXXX	33

REVISIONS	DATE	BY
	6/4/21	CLB

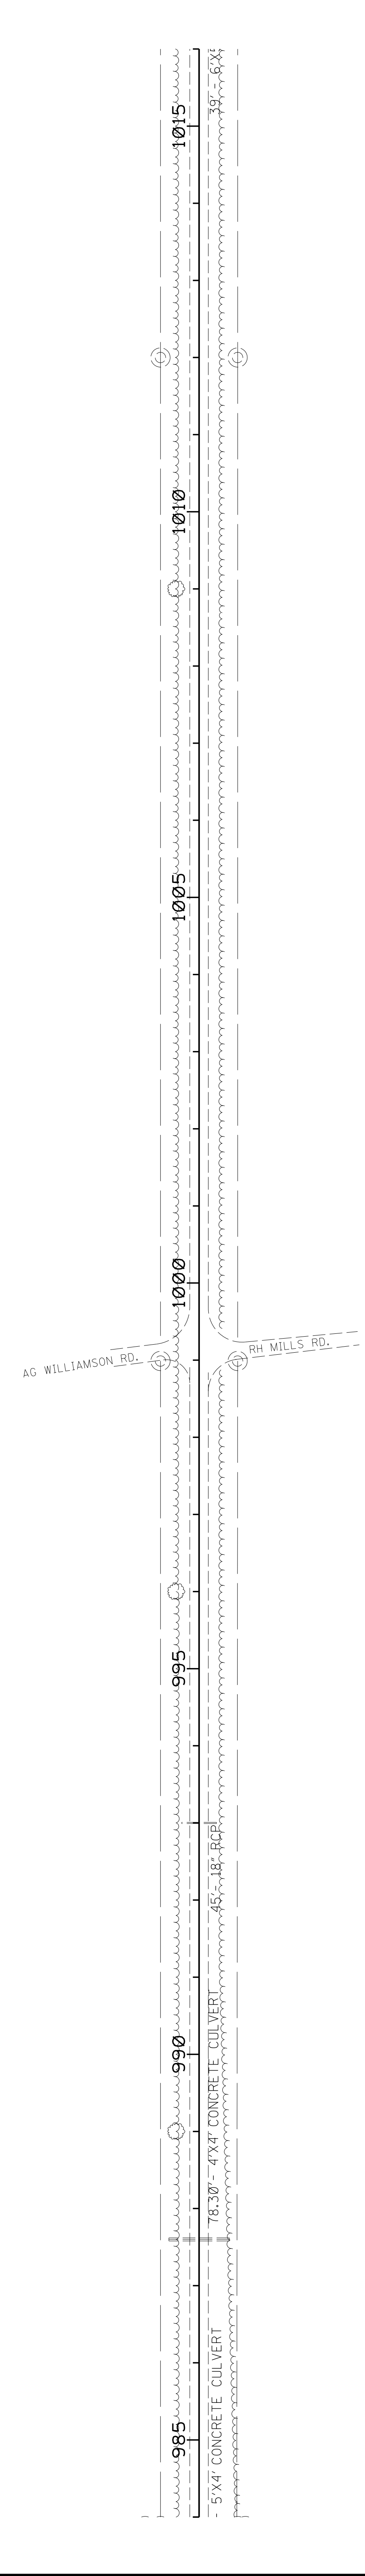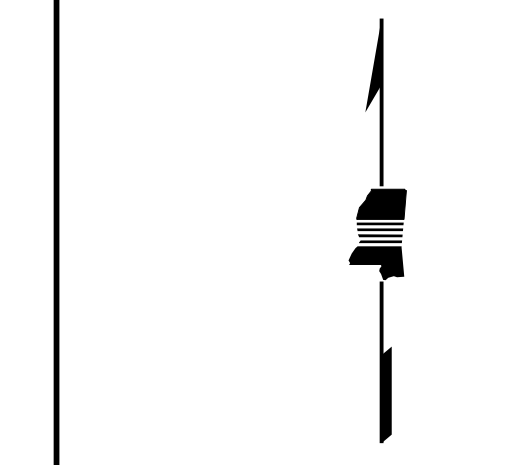

*** FOR INFORMATION ONLY ***

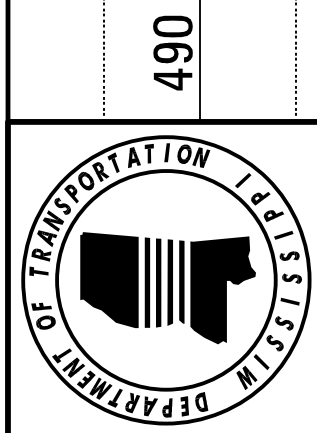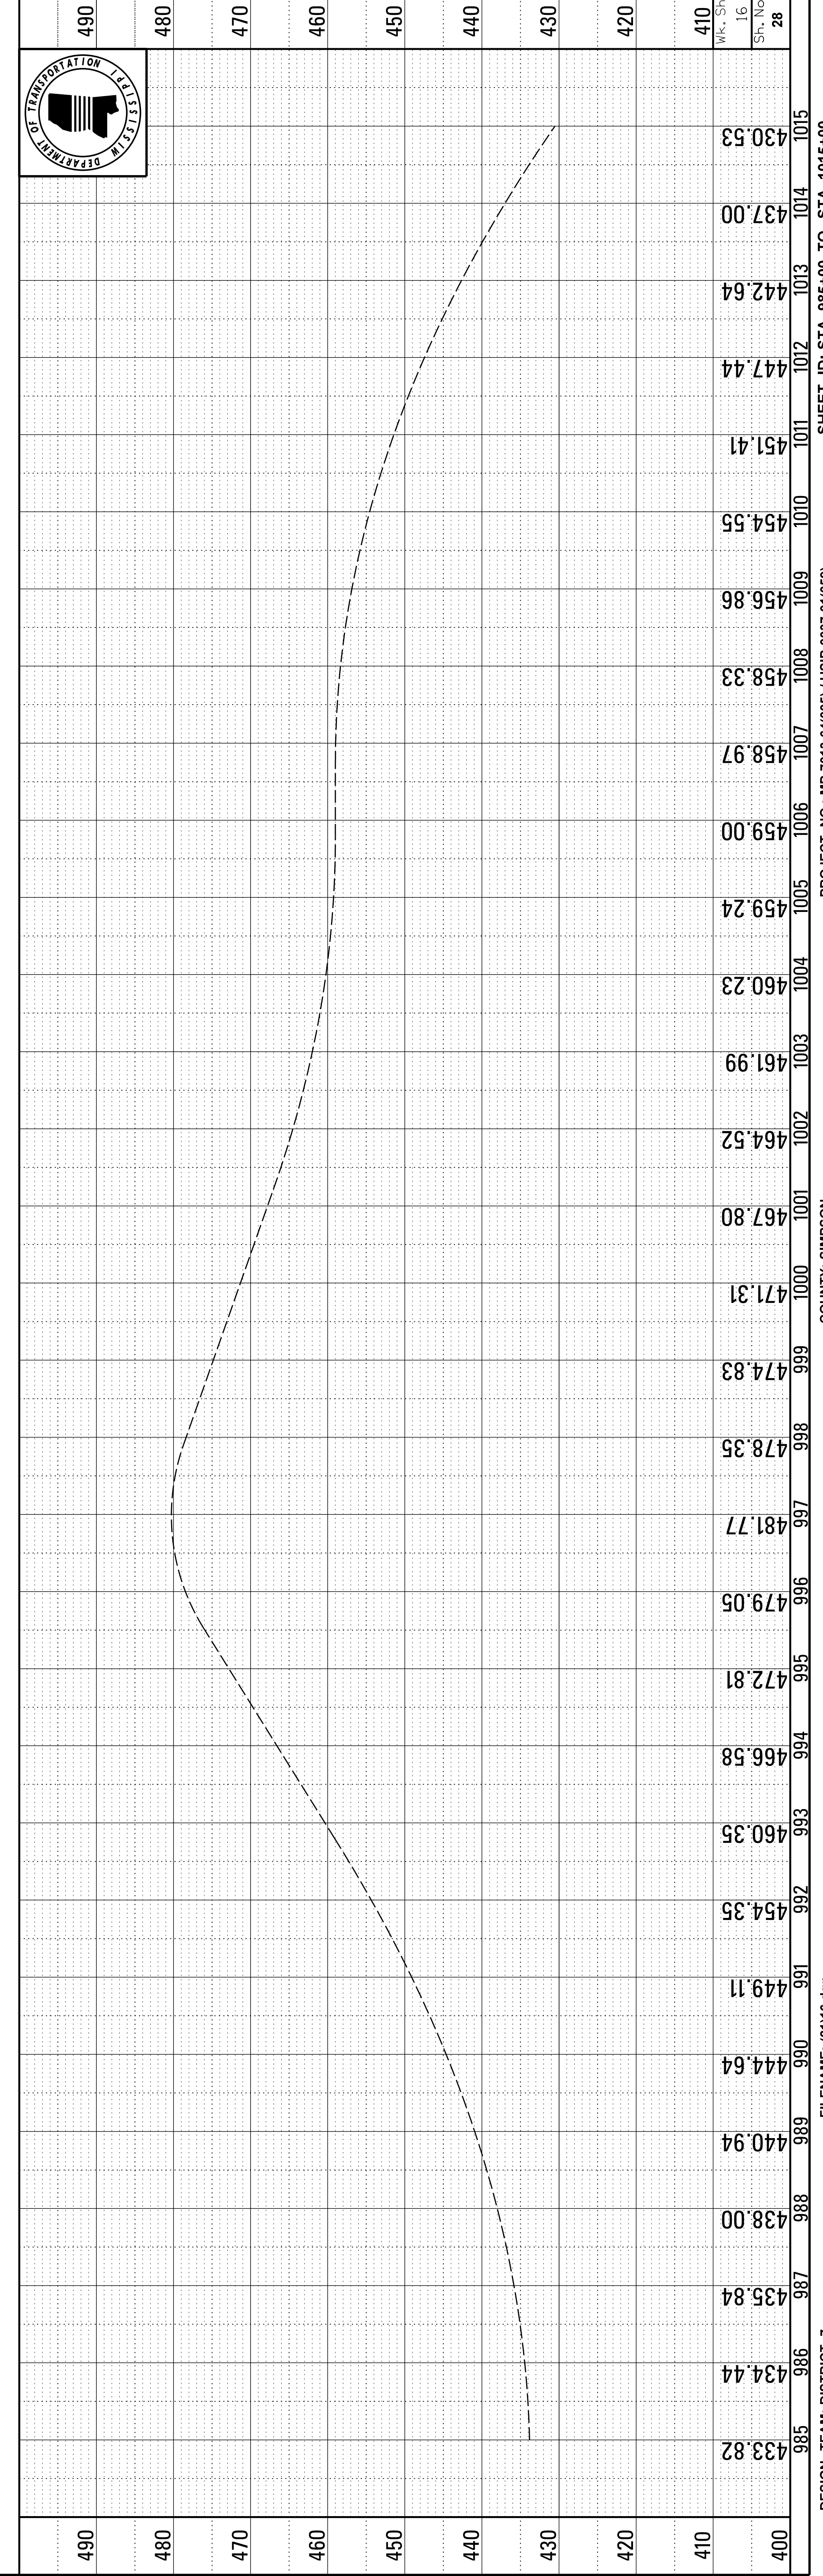


STATE	PROJECT NO.
MISS.	MP-7013-64(005)
	HSIP-0037-01(059)


ADDENDUM

PERMANENT EROSION CONTROL ITEMS	UNITS	SYMBOL	TOTALS
DITCH LINER	S.Y.	XXXXXX	533
SOIL REINF. MATERIAL	S.Y.	OOOOO	
PAVED DITCH	C.Y.	
RIPRAP	TON	XXXXXX	
EROSION MAT	S.Y.	XXXXXX	133
SOLID SOD	S.Y.	XXXXXX	133

REVISIONS	DATE	BY
	6/4/21	CLB

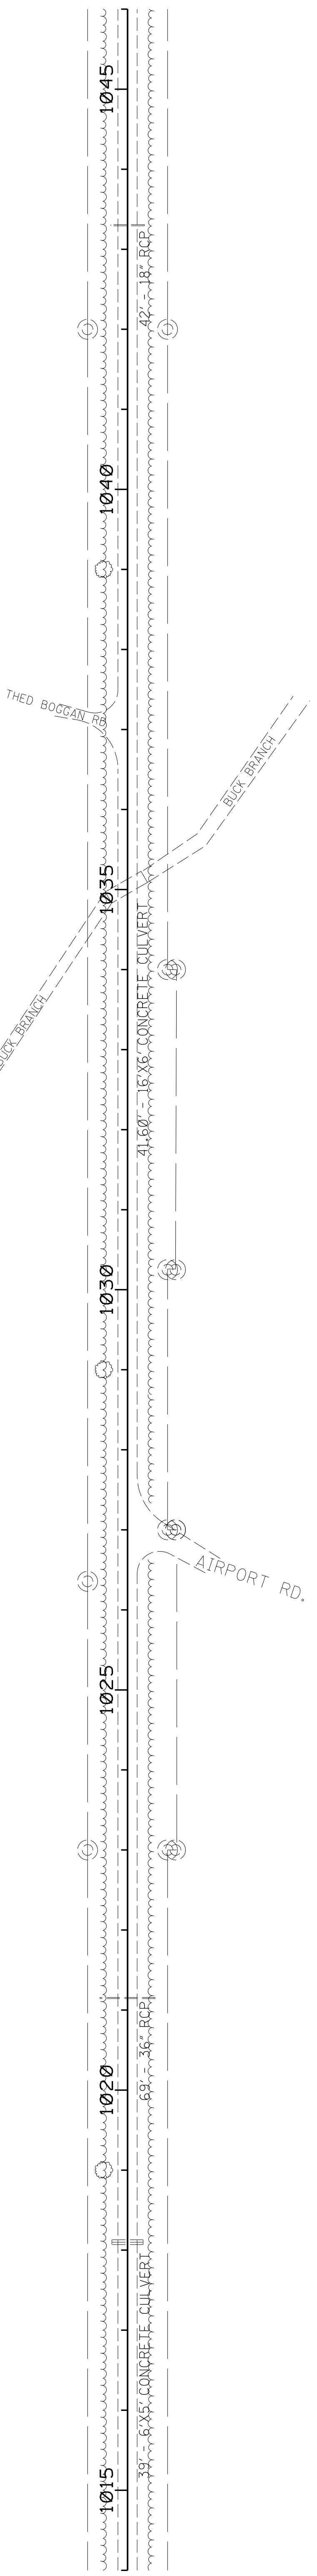

*** FOR INFORMATION ONLY ***

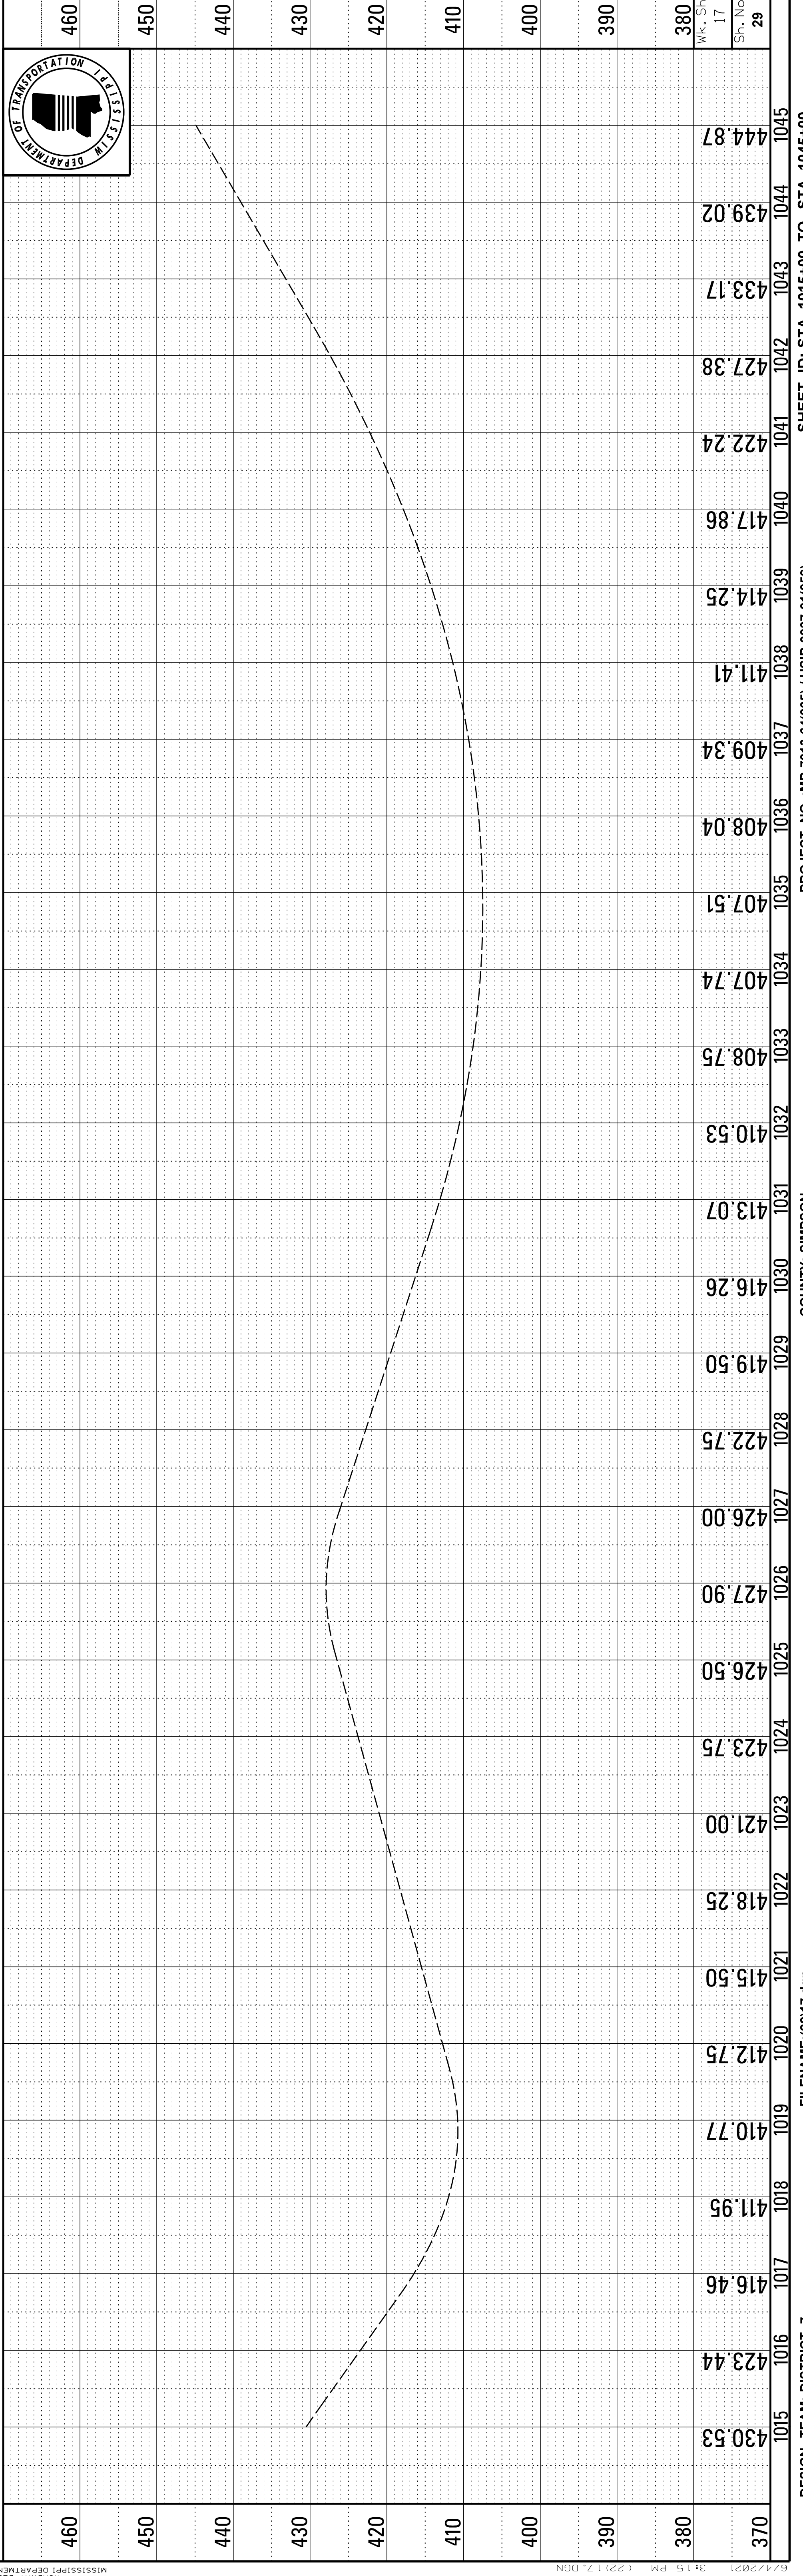


STATE	PROJECT NO.
MISS.	MP-7013-64(005) HSIP-0037-01(059)



ADDENDUM

PERMANENT EROSION CONTROL ITEMS	UNITS	SYMBOL	TOTALS
DITCH LINER	S.Y.	XXXXXX	267
SOIL REINF. MATERIAL	S.Y.	OOOOO	
PAVED DITCH	C.Y.	
RIPRAP	TON	XXXXXX	
EROSION MAT	S.Y.	XXXXXX	66
SOLID SOD	S.Y.	XXXXXX	67

REVISIONS
DATE BY
6/4/21 CLB

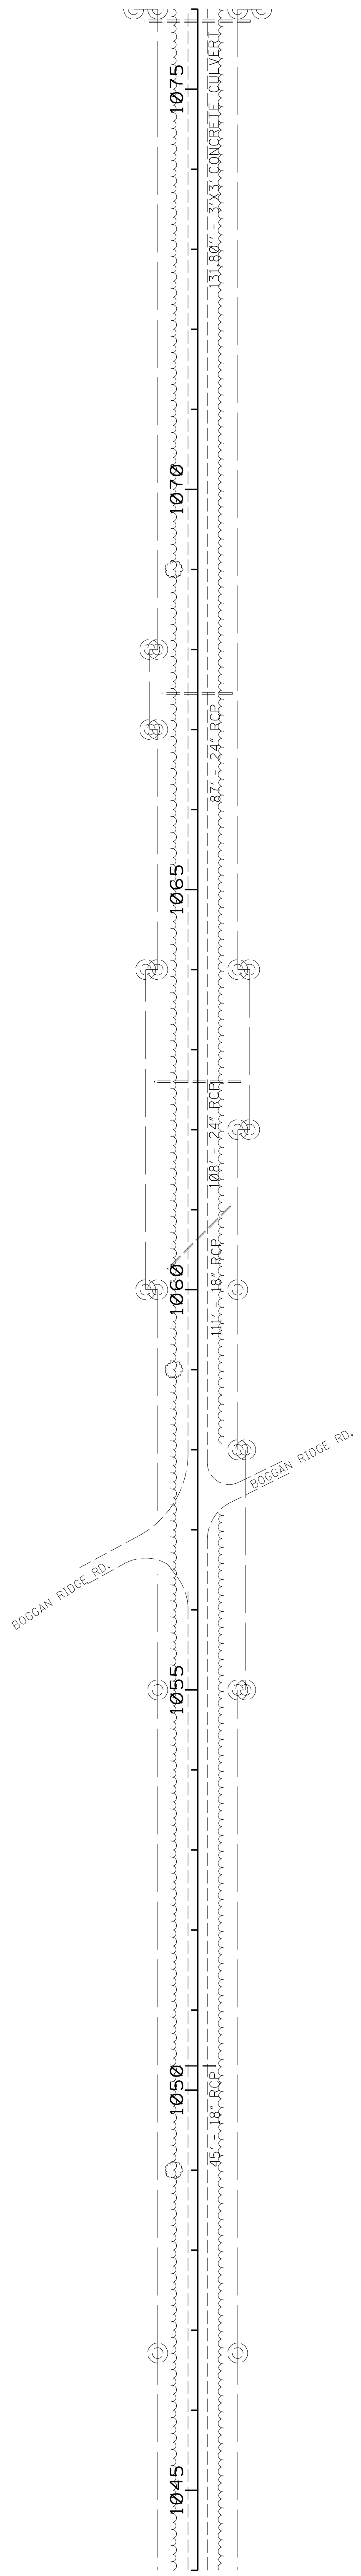

*** FOR INFORMATION ONLY ***

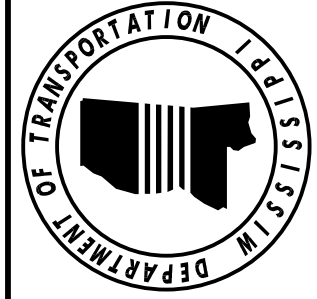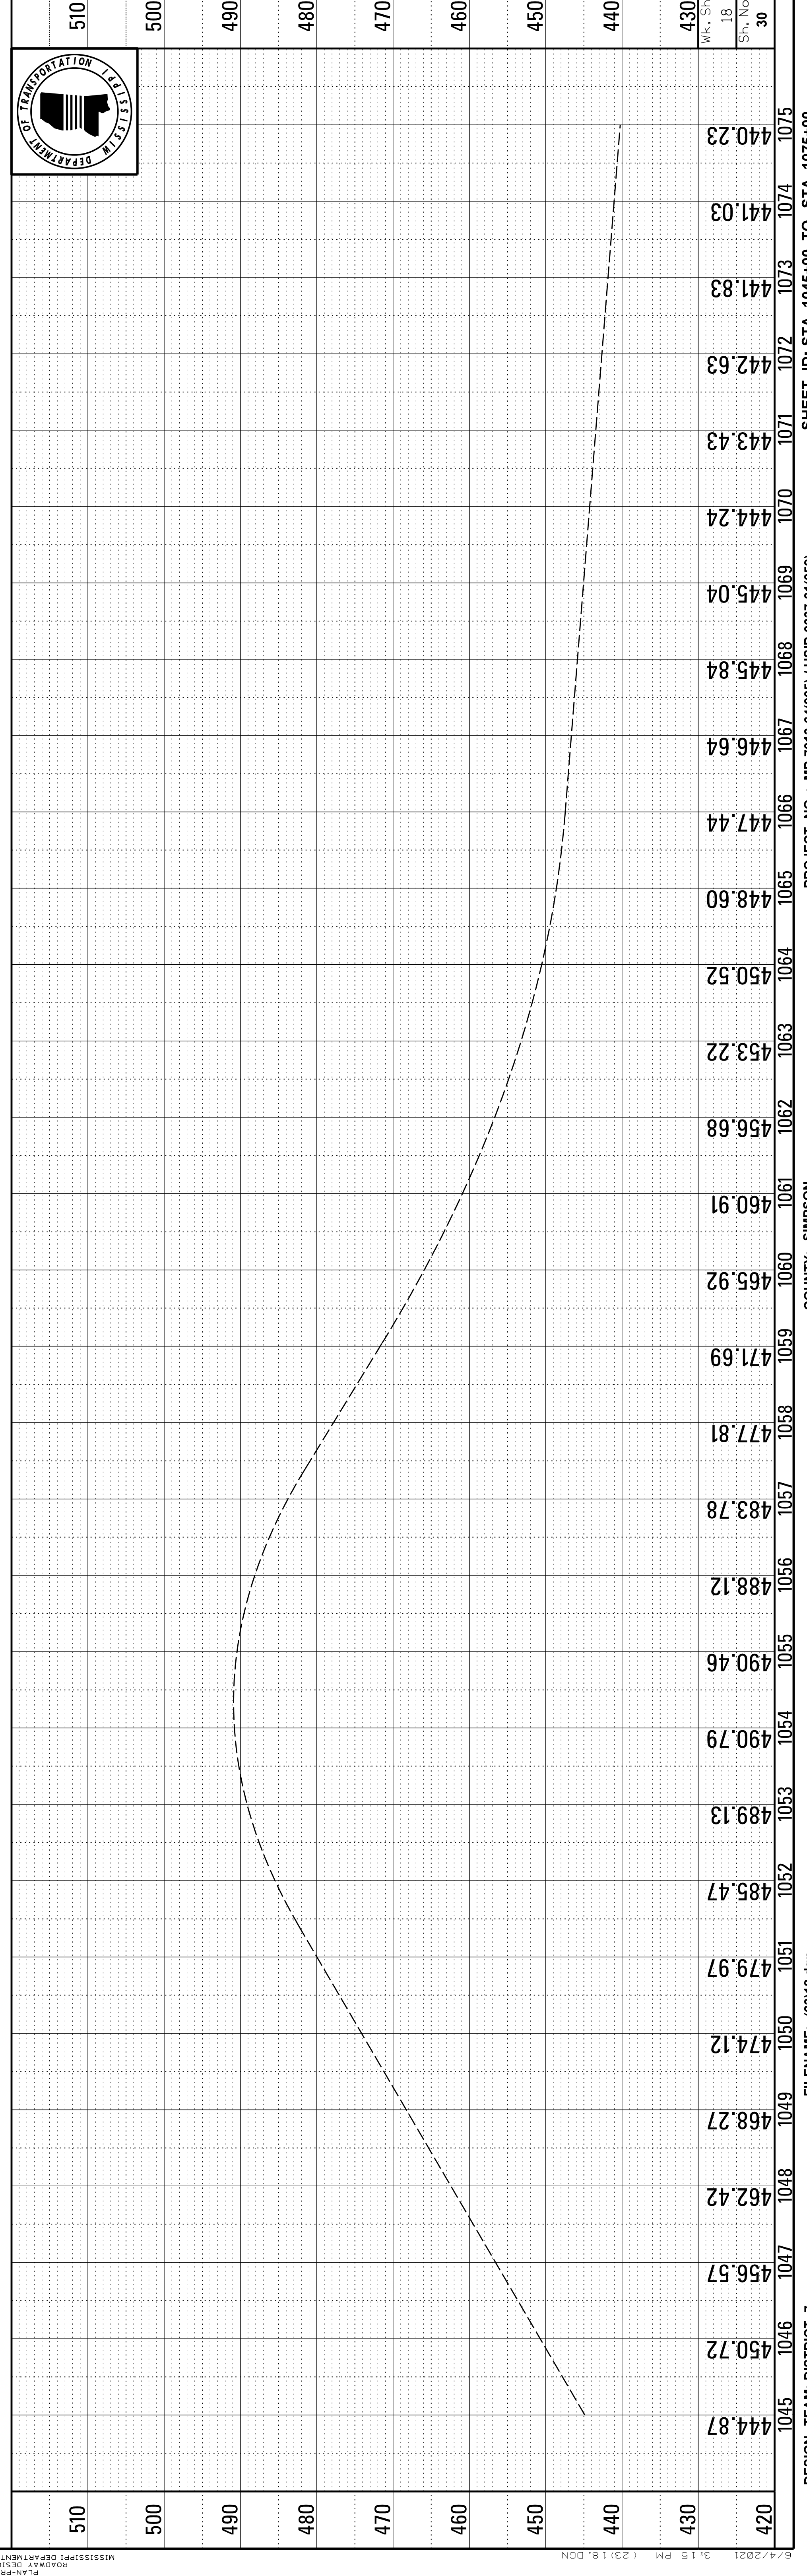


STATE	PROJECT NO.
MISS.	MP-7013-64(005)
	HSIP-0037-01(059)

ADDENDUM


PERMANENT EROSION CONTROL ITEMS	UNITS	SYMBOL	TOTALS
DITCH LINER	S.Y.	[Symbol]	400
SOIL REINFC. MATERIAL	S.Y.	[Symbol]	
PAVED DITCH	C.Y.	[Symbol]	
RIPRAP	TON	[Symbol]	
EROSION MAT	S.Y.	[Symbol]	100
SOLID SOD	S.Y.	[Symbol]	100

REVISIONS	DATE	BY
	6/4/21	CLB

NAME	MODIFICATION

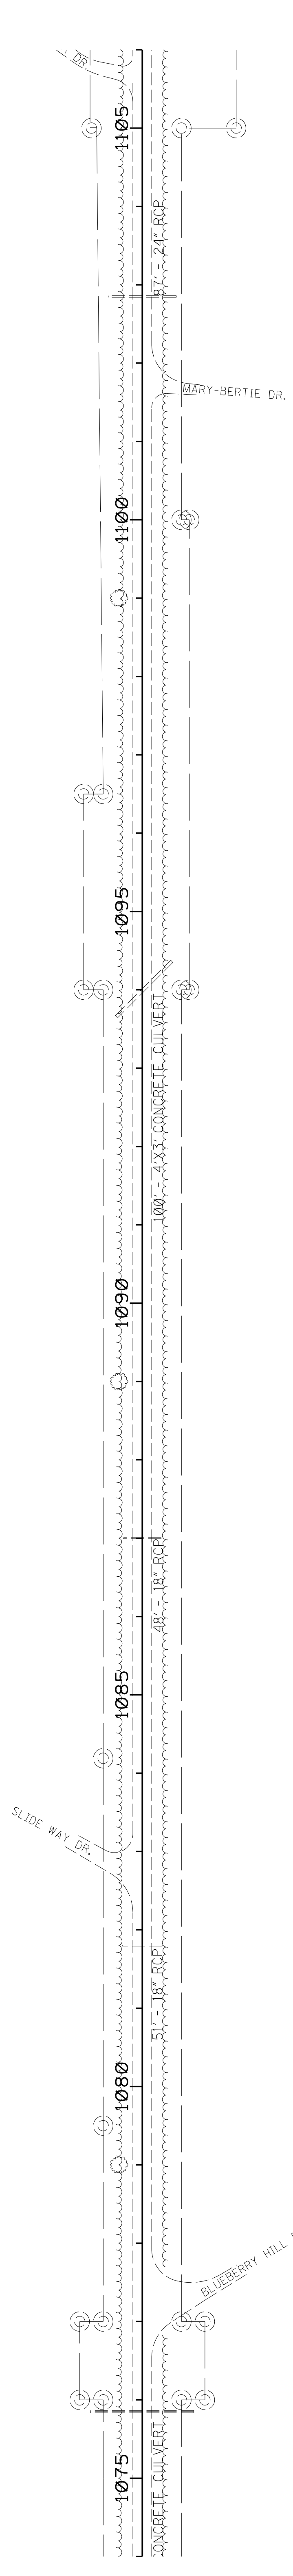


*** FOR INFORMATION ONLY ***

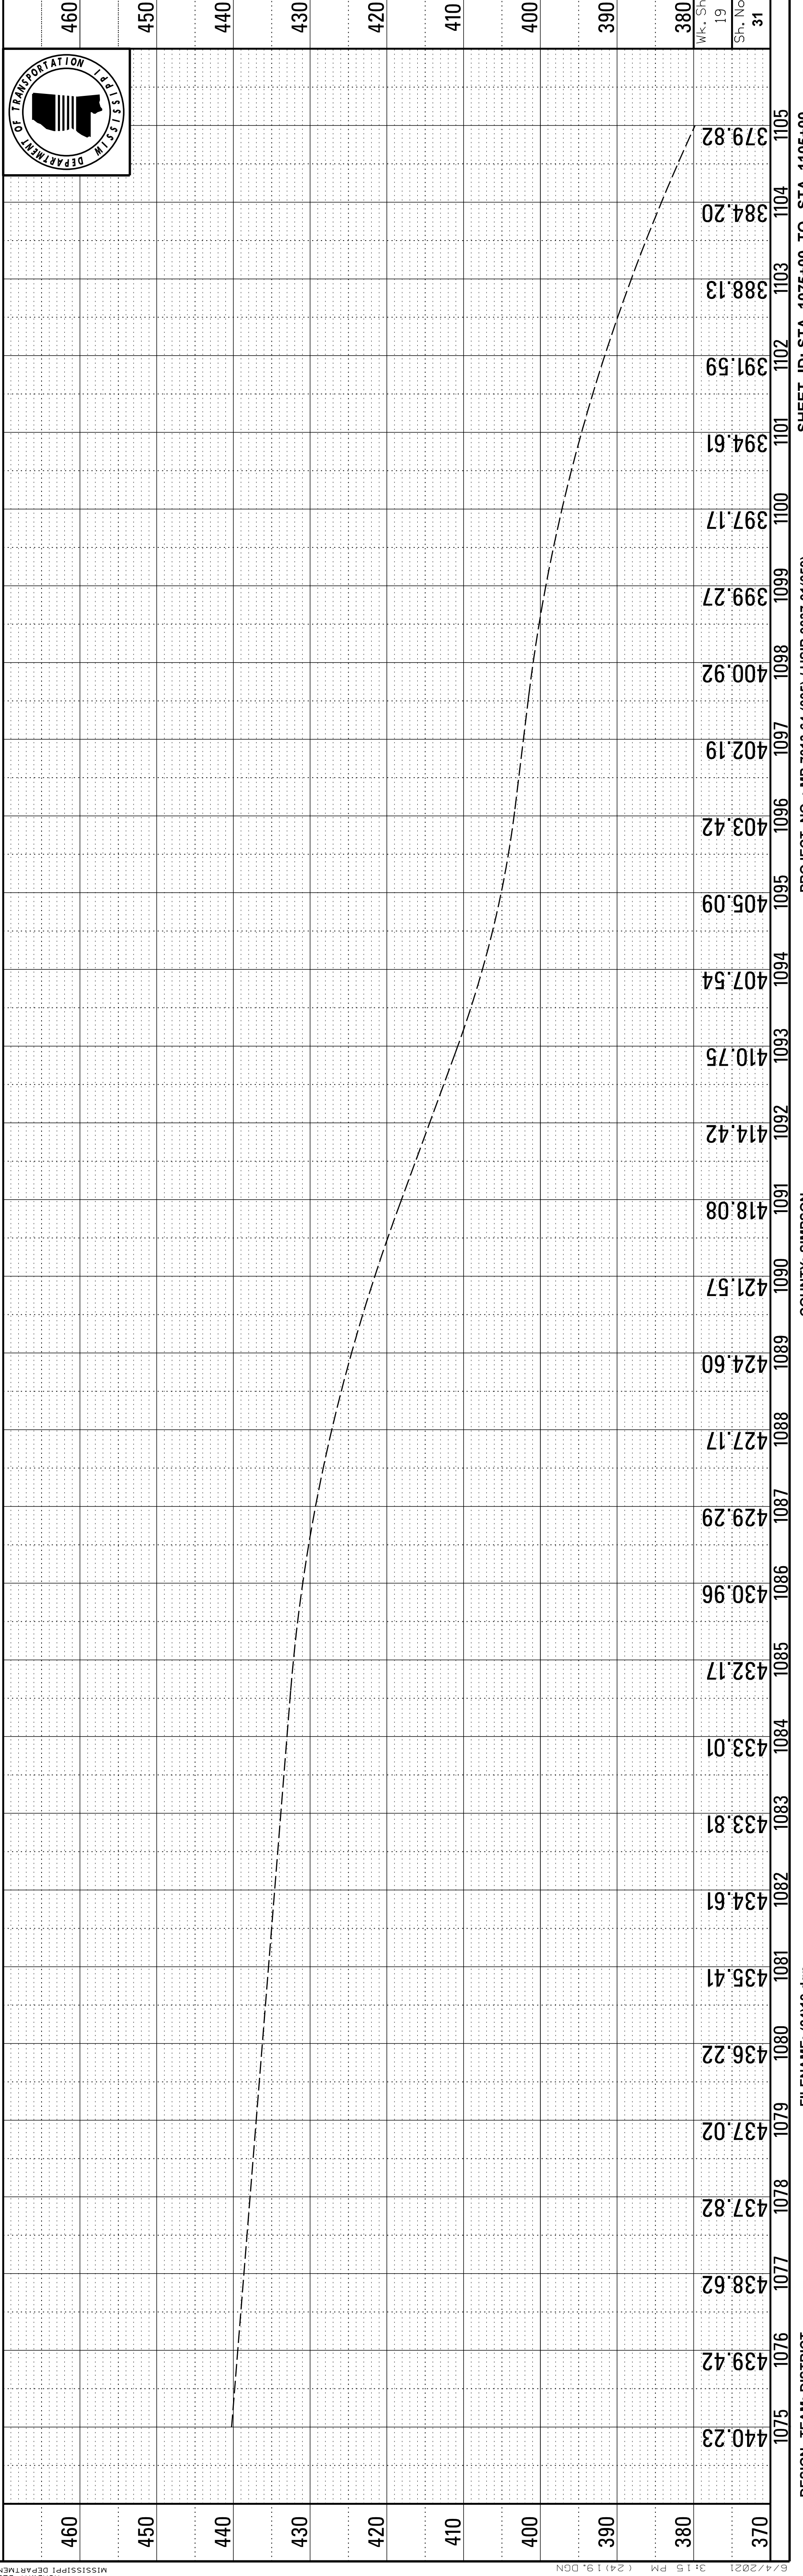


STATE	PROJECT NO.
MISS.	MP-7013-64(005)
	HSIP-0037-01(059)

REVISIONS	DATE	BY
	6/4/21	CLB

PERMANENT EROSION CONTROL ITEMS	UNITS	SYMBOL	TOTALS
DITCH LINER	S.Y.	XXXX	267
SOIL REINF. MATERIAL	S.Y.	OOOO	
PAVED DITCH	C.Y.	SSSS	
RIPRAP	TON	PPPP	
EROSION MAT	S.Y.	TTTT	67
SOLID SOD	S.Y.	UUUU	67

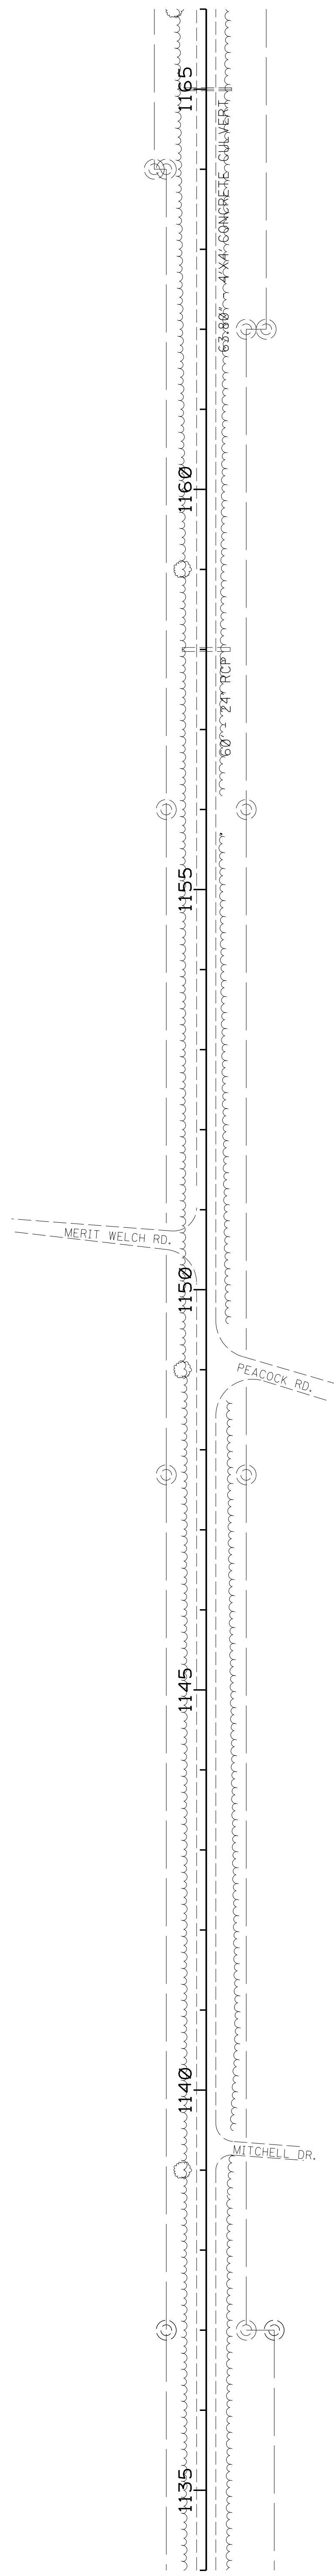

*** FOR INFORMATION ONLY ***

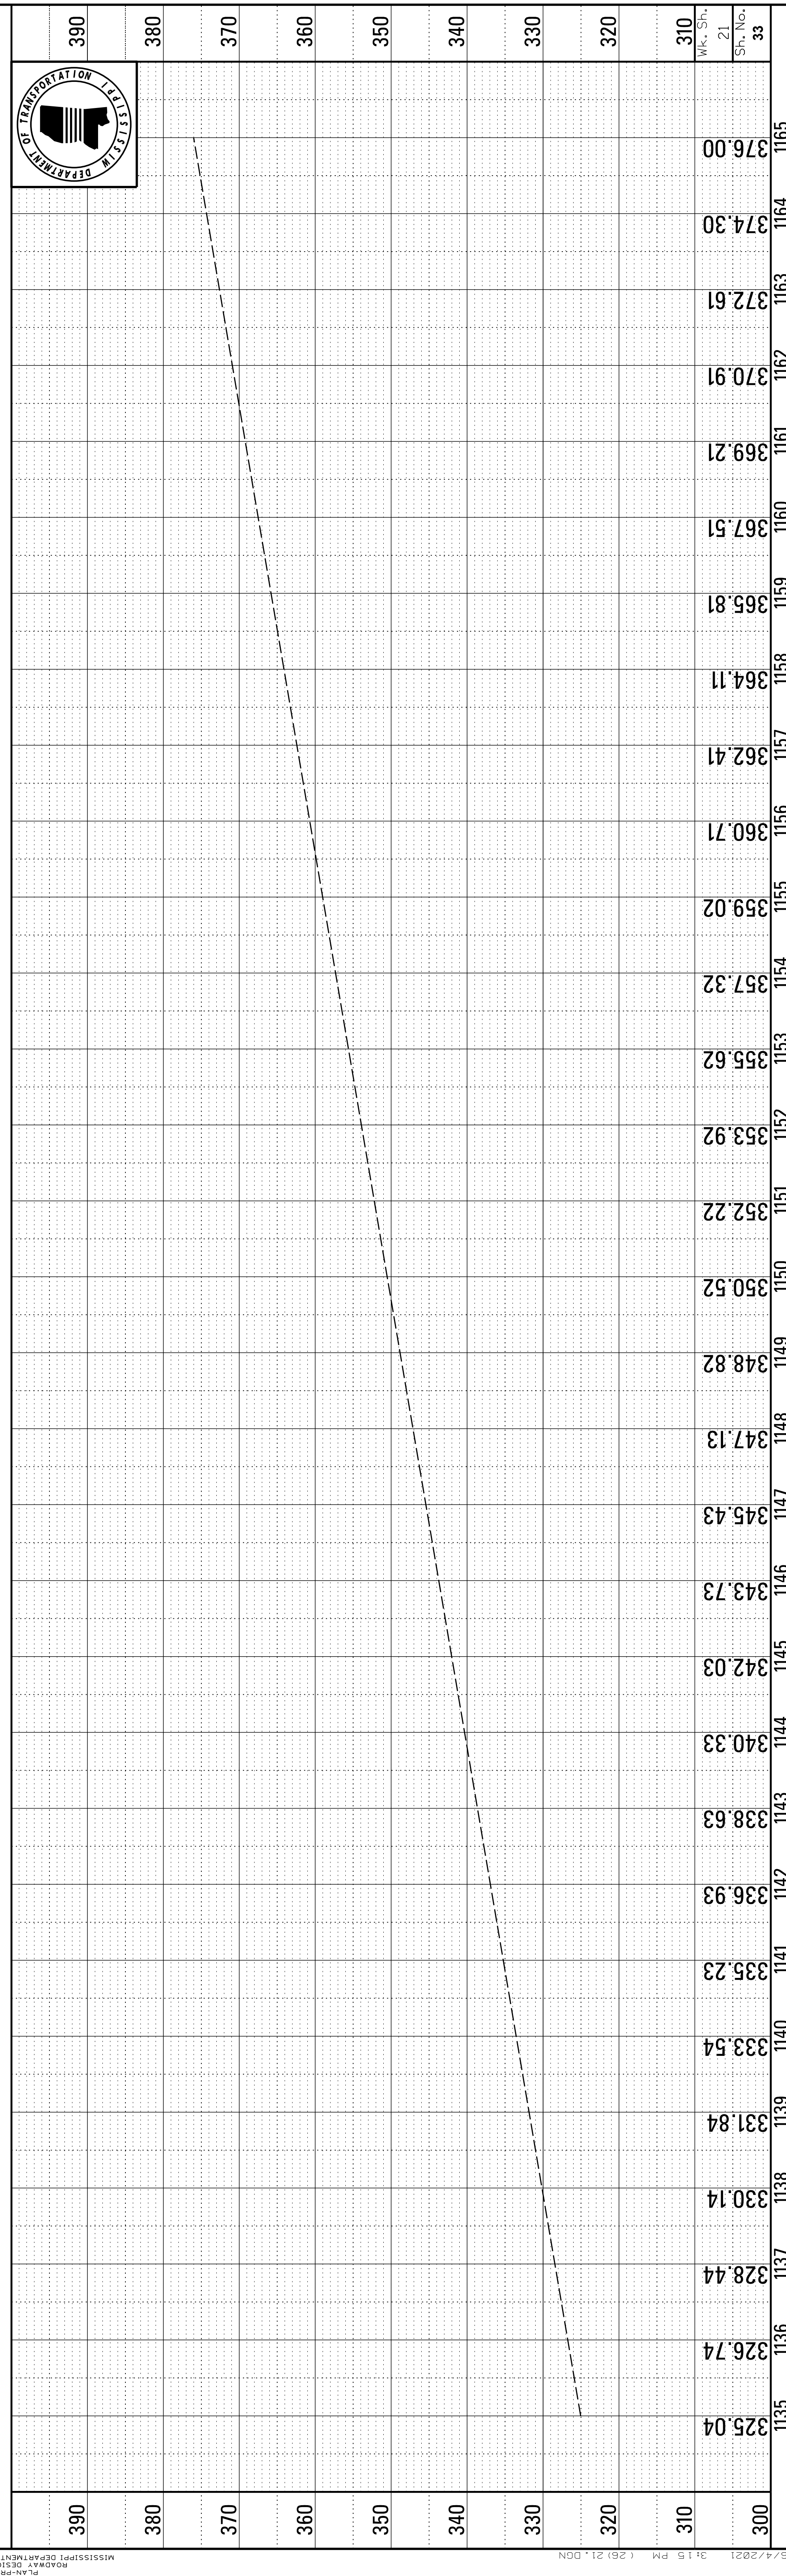


STATE	PROJECT NO.
MISS.	MP-7013-64(005)
	HSIP-0037-01(059)


ADDENDUM

PERMANENT EROSION CONTROL ITEMS	UNITS	SYMBOL	TOTALS
DITCH LINER	S.Y.		400
SOIL REINF. MATERIAL	S.Y.		
PAVED DITCH	C.Y.		
RIPRAP	TON		
EROSION MAT	S.Y.		100
SOLID SOD	S.Y.		100

REVISIONS	DATE	BY
	6/4/21	CLB

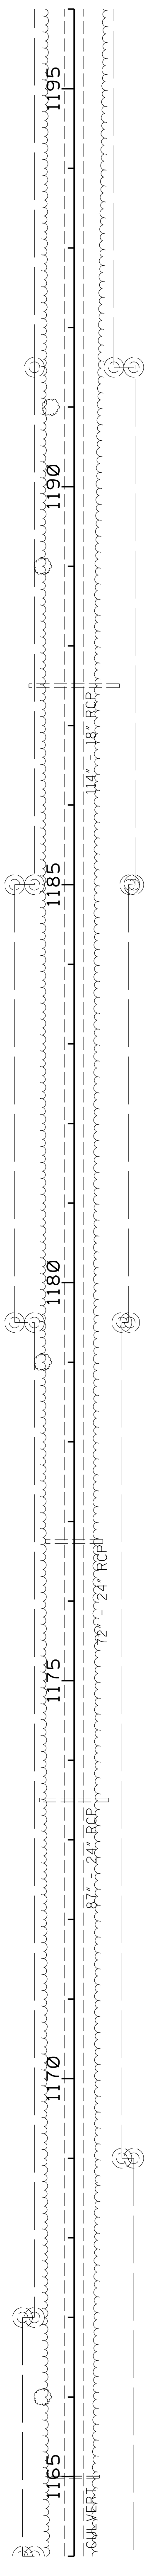

*** FOR INFORMATION ONLY ***

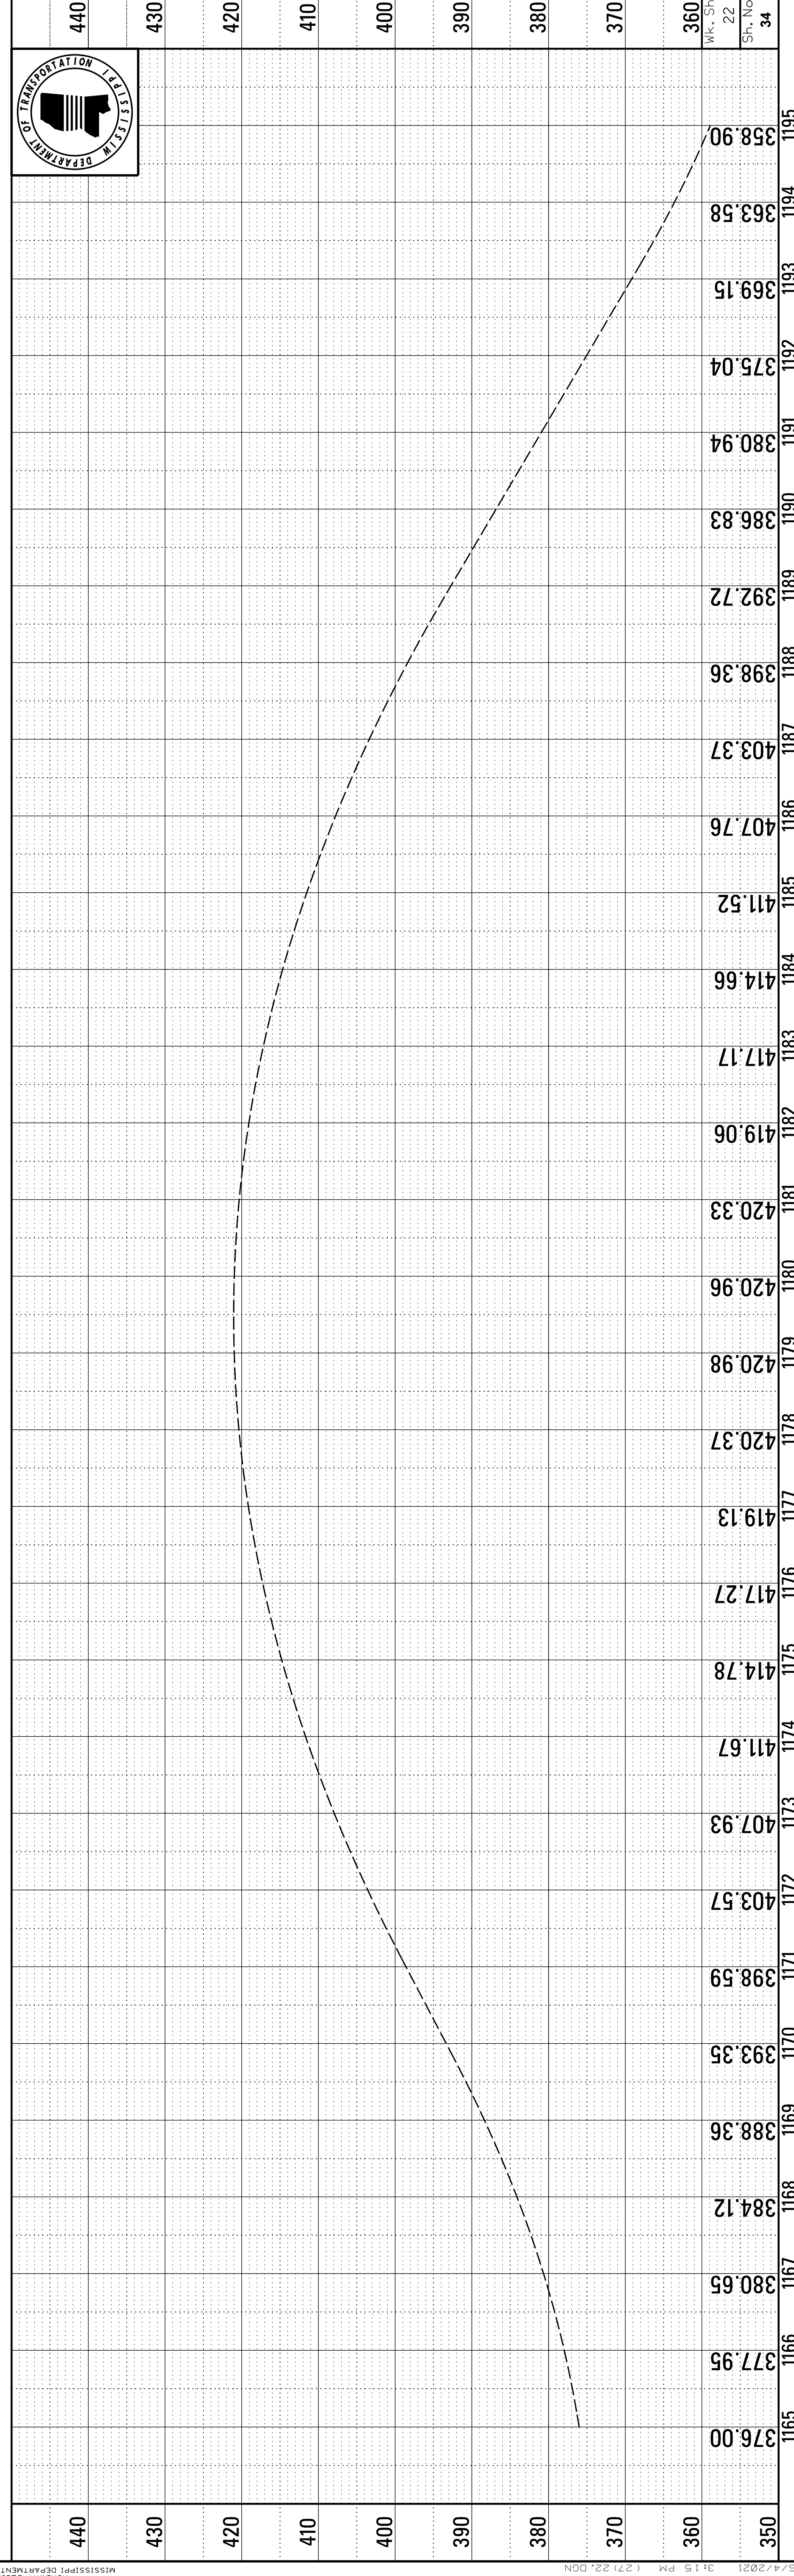


440	430	420	410	400	390	380	370	360	350
									376.00
									377.95
									380.65
									384.12
									388.36
									393.35
									398.59
									403.57
									407.93
									411.67
									414.78
									417.27
									419.13
									420.37
									420.98
									420.96
									420.33
									419.06
									417.17
									414.66
									411.52
									407.76
									403.37
									398.36
									392.72
									386.83
									380.94
									375.04
									369.15
									363.58
									358.90
360	350	340	330	320	310	300	290	280	270

ADDENDUM

FMS CON: 306920/301000 / 107526/301000

STATE MISS. PROJECT NO. MP-7013-64(005) HSP-0037-01(059)

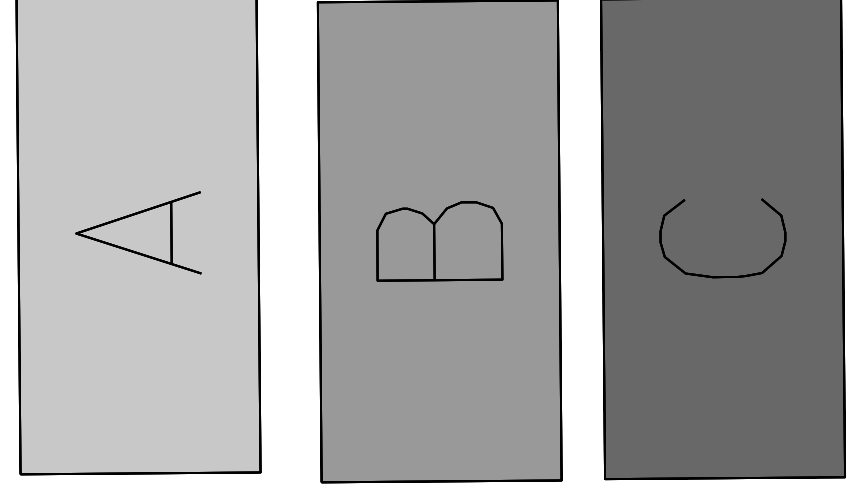

REFER TO THE 404 AND 401 PERMITS FOR ALLOWABLE ACTIVITIES IN THIS AREA

NO CLEARING ALLOWED

CLEARING AND GRUBBING ALLOWED

**STA. 882+29
14' X 4'
CONCRETE CULVERT**

TOP OF BANK

CONSTRUCTION LIMITS

100'

100'

C 880

B

C

CONSTRUCTION LIMITS

885

CONSTRUCTION LIMITS

100'

100'

C

B

C

CONSTRUCTION LIMITS

TOP OF BANK

**** NOTE: THE CLEARING OPERATION SHALL NOT ENTER/INVADE INTO THE CREEK'S WATER.**

MISSISSIPPI DEPARTMENT OF TRANSPORTATION

RIPARIAN BUFFER
STA. 882+29
14' X 4' CULVERT

PROJ. NO.: MP-7013-64(005)
HSP-0037-01(059)

COUNTY: SIMPSON

WORKING NUMBER
ECP-RB-12A

SHEET NUMBER
66

6/4/21	DATE	FILE NAME: UPDATE
	DESIGN TEAM	UPDATE
	CHECKED	UPDATE
	DATE	UPDATE

6/4/21	DATE	FILE NAME: UPDATE
	DESIGN TEAM	UPDATE
	CHECKED	UPDATE
	DATE	UPDATE

