


STATE	PROJECT NUMBER	SHEET NO.
MISSISSIPPI	STBG-0022-02(071)	1

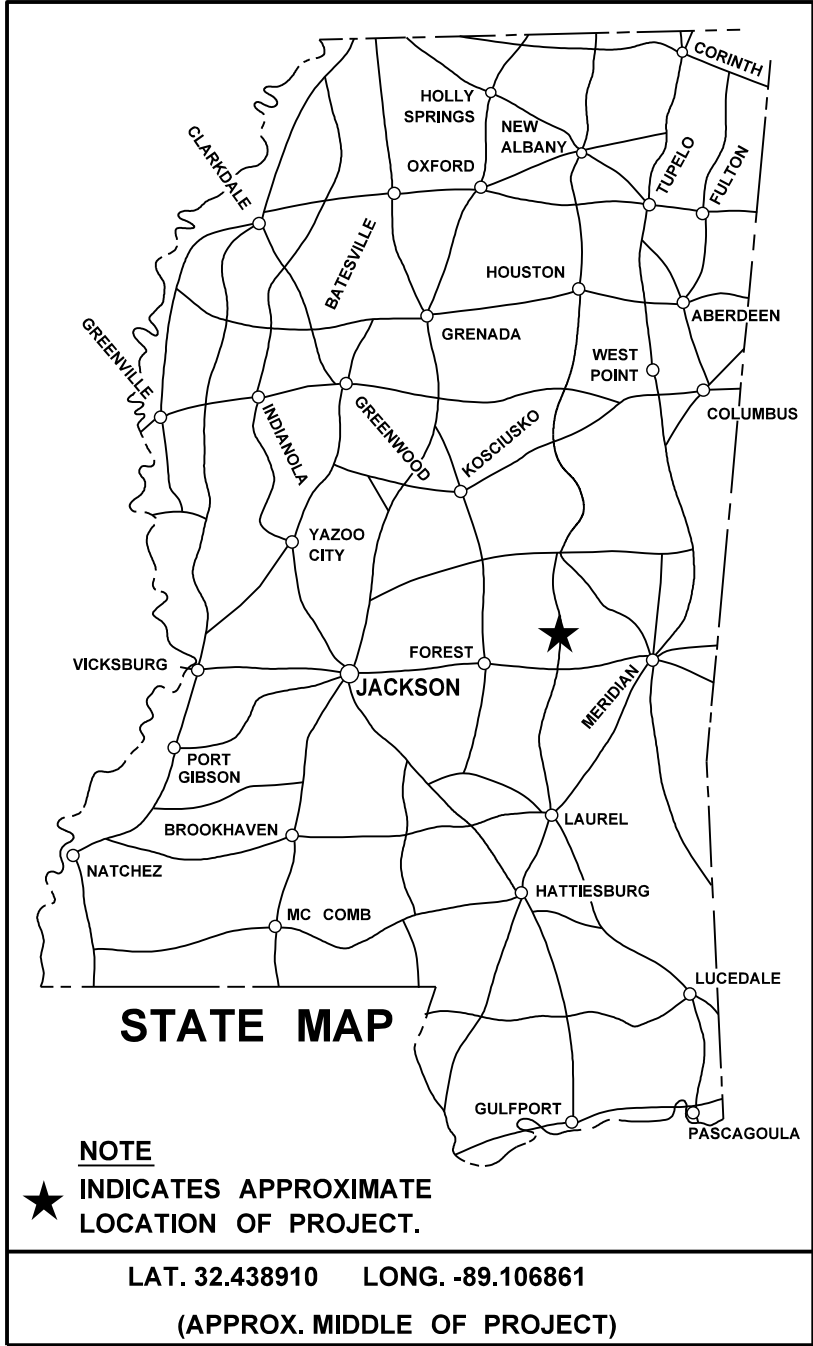

DESIGN CONTROL

MPH = V (SPEED DESIGN)

ADT () = : ADT () =

DHV = : D = % T = %

PERMITS ACQUIRED BY MDOT

WETLANDS AND WATERS PERMITS

	WATERS	WETLANDS
NATIONWIDE #14	<input type="checkbox"/>	<input type="checkbox"/>
NATIONWIDE (OTHER)*	<input type="checkbox"/>	<input type="checkbox"/>
GENERAL*	<input type="checkbox"/>	<input type="checkbox"/>
INDIVIDUAL (404)*	<input type="checkbox"/>	<input type="checkbox"/>

STORMWATER PERMIT ☐

Y REQUIRED, CNOI SUBMITTED BY MDOT (DISTURBED AREA > 5 ACRES)

S REQUIRED, SCNOI TO BE SUBMITTED BY CONTRACTOR (1 TO 4.99 ACRES)

N NO STORMWATER PERMIT REQUIRED (<1 ACRE)

APPROVED BY: _____

P S & E DATE: 9 /27 /2022

APPROVED:

DEPUTY EXECUTIVE DIRECTOR / CHIEF ENGINEER

EXECUTIVE DIRECTOR

MDOT
MISSISSIPPI DEPARTMENT OF TRANSPORTATION

GENERAL INDEX

INCLUDED THIS PROJECT	BEGIN WITH SHEET
<input checked="" type="checkbox"/> ROADWAY	1
<input type="checkbox"/> PERMANENT SIGNS	1001
<input checked="" type="checkbox"/> TRAFFIC SIGNALS	2001
<input type="checkbox"/> ITS COMPONENTS	3001
<input type="checkbox"/> LIGHTING	4001
<input type="checkbox"/> (RESERVED)	5001
<input checked="" type="checkbox"/> ROADWAY STANDARD DWGS	6001
<input type="checkbox"/> BOX CULVERT STD. DRAWINGS (LRFD)	7001
<input type="checkbox"/> BOX CULVERT STD. DRAWINGS (STD. SPEC.)	7501
<input type="checkbox"/> BRIDGE	8001
<input type="checkbox"/> CROSS SECTIONS	9001

BRIDGE STRUCTURES REQ'D.

NONE

BOX BRIDGES REQ'D.

NONE

CONVENTIONAL SYMBOLS

COUNTY LINE	
TOWN CORPORATION LINE	
SECTION LINE	— § — § — § —
EXISTING ROAD OR TRAVELED WAY	— — — — —
PROPOSED ROAD OR TRAVELED WAY	— — — — —
RAILROAD	— + — + — + — + —
SURVEY LINE	— — — — —
BRIDGES	— — — — —

EQUATIONS

NONE

LENGTH DATA

LENGTH OF ROADWAY	150	FT.	0.0284	MI.
LENGTH OF BRIDGES	0	FT.	0.0000	MI.
LENGTH OF PROJECT (NET)			0.0284	MI.
LENGTH OF EXCEPTIONS	0	FT.	0.0000	MI.
LENGTH OF PROJECT (GROSS)			0.0284	MI.

EXCEPTIONS

NONE

DATE: 09/27/22

STATE OF MISSISSIPPI


MISSISSIPPI DEPARTMENT OF TRANSPORTATION

PLAN AND PROFILE OF PROPOSED
STATE HIGHWAY
FEDERAL AID PROJECT NO. STBG-0022-02(071)

SR 15 AND BROAD STREET
NEWTON COUNTY

SCALES

PLAN	1 IN. = 100 FT.
PROFILE { HOR. VERT.	1 IN. = 100 FT. 1 IN. = 10 FT.
LAYOUT	1 IN. = FT.

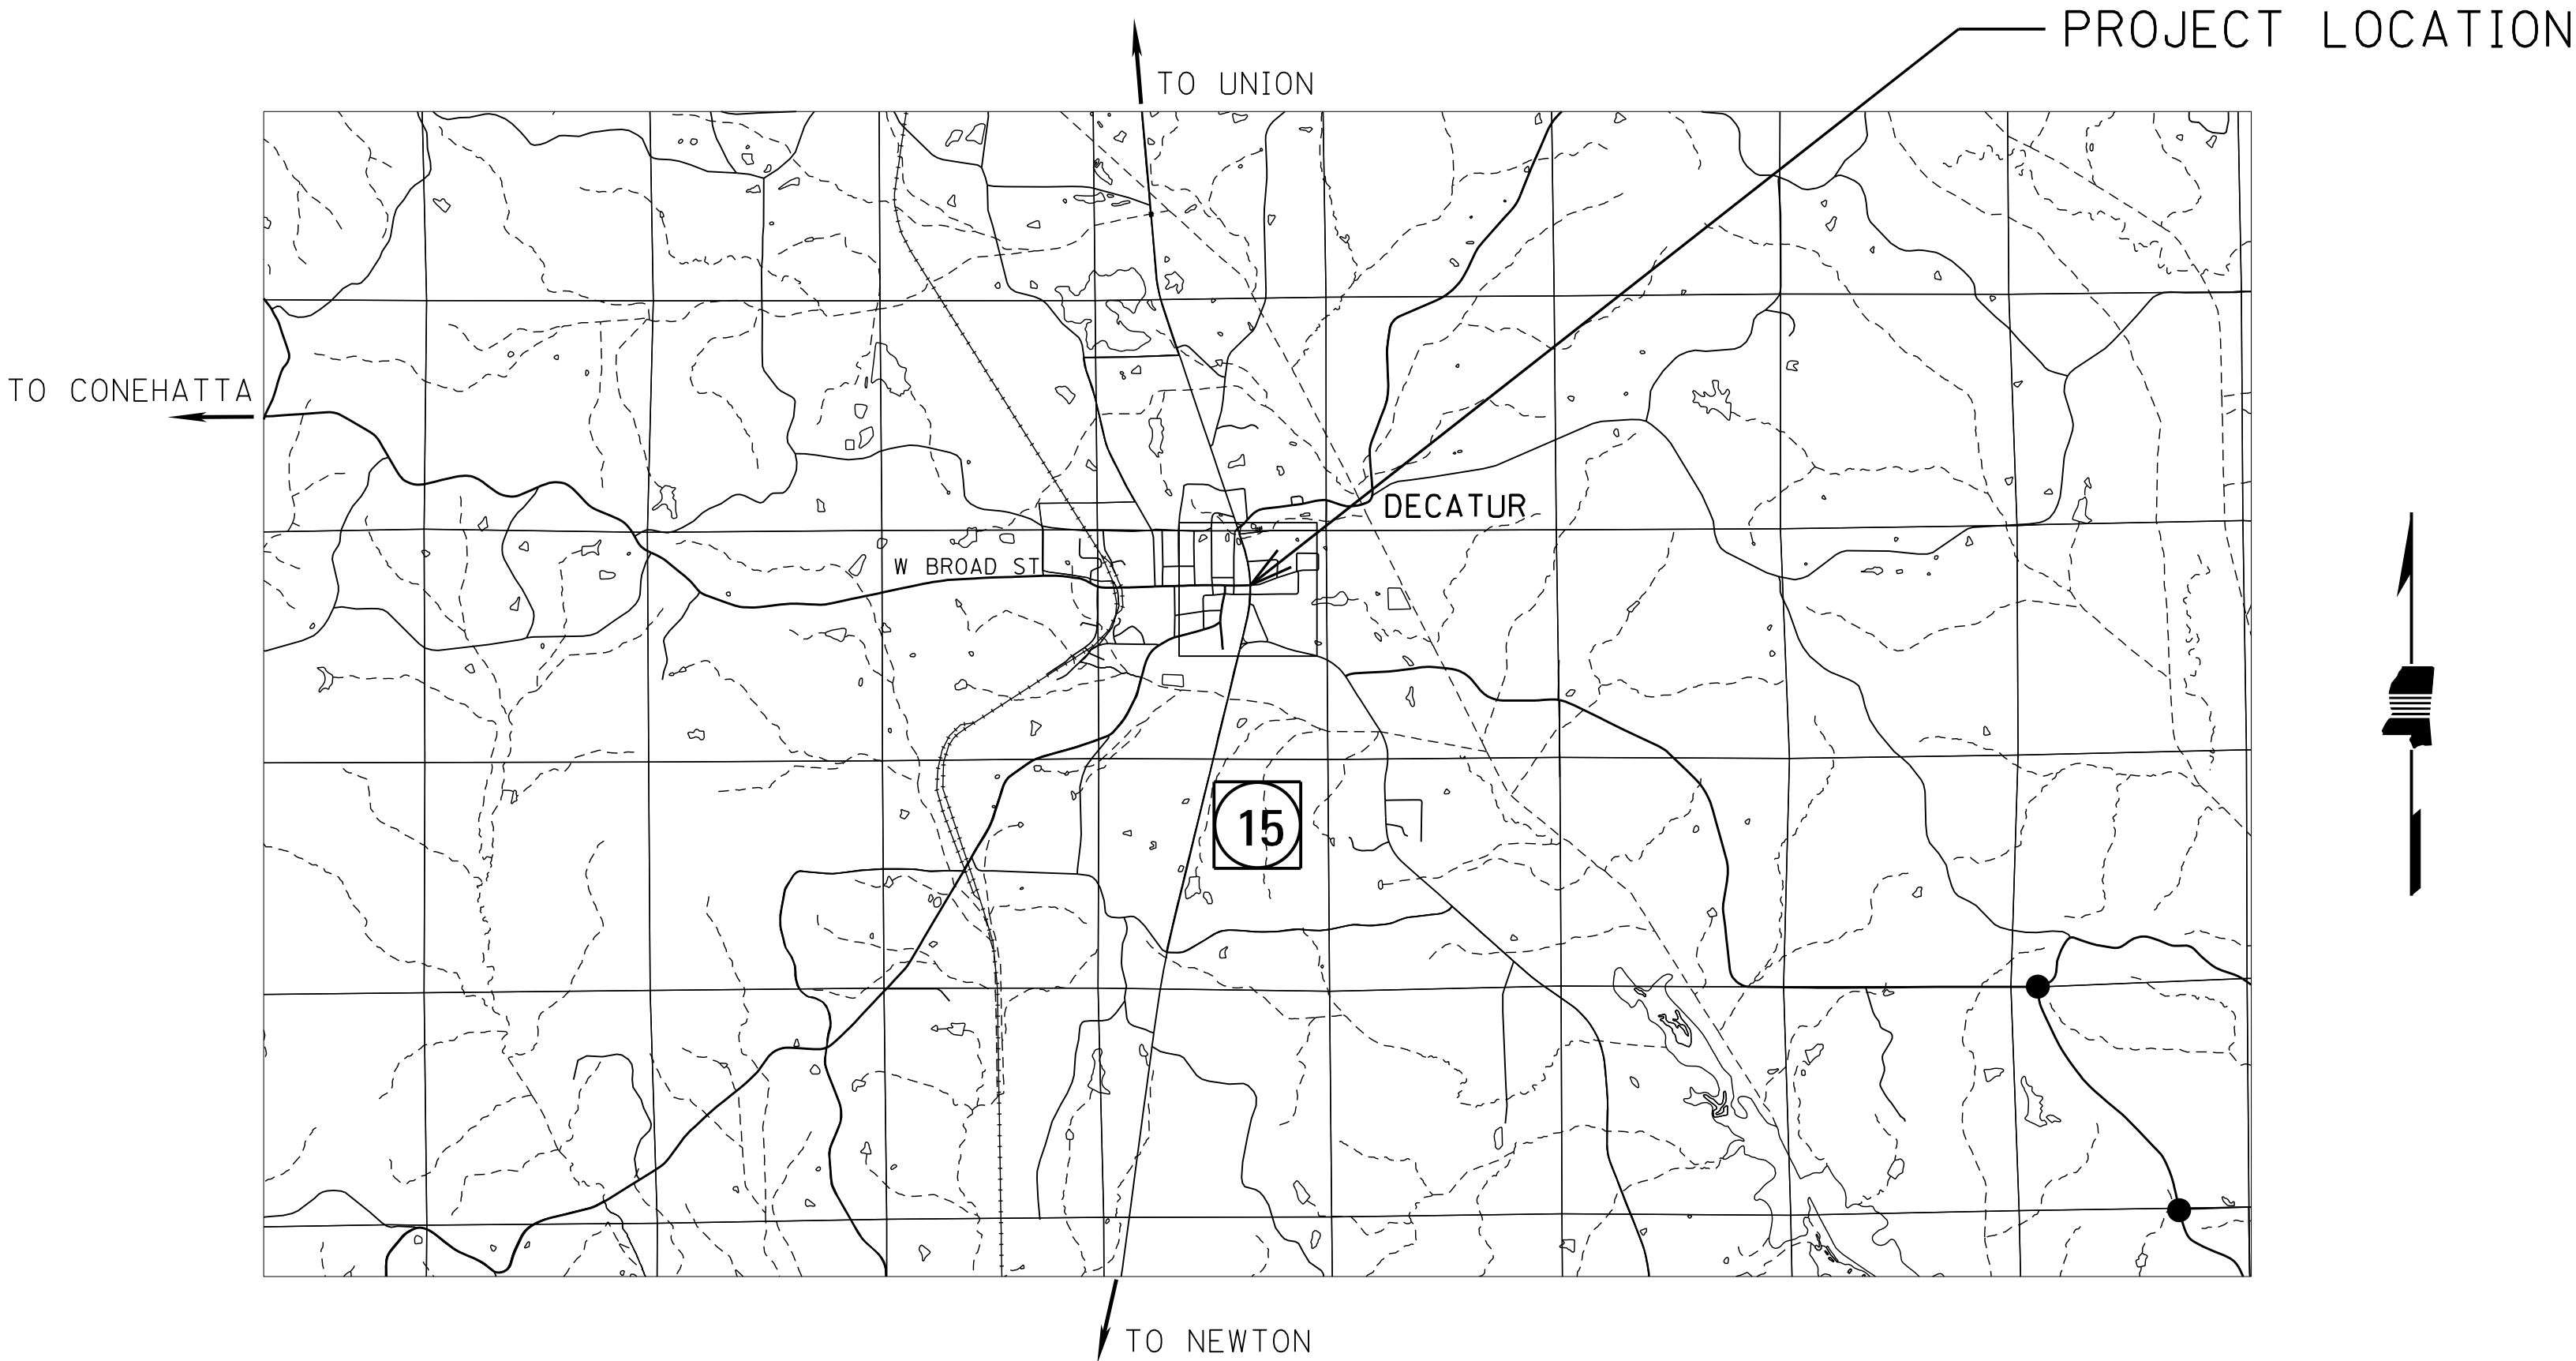

12/16/2022 12:06:36 PM - 01.dgn
PLAN DIVISION
ROADWAY
MISSISSIPPI DEPARTMENT OF TRANSPORTATION

STATE	PROJECT NO.
MISS.	STBG-0022-02(071)

DETAILED INDEX		
DESCRIPTION OF SHEET	WORKING NUMBER	SHEET NUMBER
TITLE SHEET (1)		1
<u>DETAILED INDEX AND GENERAL NOTES SHEET (1)</u>		
DETAILED INDEX (1)	DI	2
<u>QUANTITY SHEETS (3)</u>		
SUMMARY OF QUANTITIES	SQ-1	3
ESTIMATED QUANTITIES - ROADSIDE SIGNS	EQ-1	4
ESTIMATED QUANTITIES - TRAFFIC SIGNALS	EQ-2	5
<u>MISCELLANEOUS ROADWAY ITEMS (2)</u>		
SIGN SUPPORT HARDWARE - 2.5" SQUARE POST	TSS-1	6
SIGN SUPPORT HARDWARE - 2.0" SQUARE POST	TSS-2	7
<u>TRAFFIC SIGNAL SHEETS (15)</u>		
TRAFFIC SIGNAL PLAN - SR 15 AT BROAD STREET	TSI-1	2001
TRAFFIC SIGNAL POLE LAYOUT	TSI-2	2002
TRAFFIC SIGNAL GENERAL NOTES (1)	TSD-1	2003
TRAFFIC SIGNAL HEADS, TRAFFIC SIGNAL SIGNS AND WIND SPEEDS	TSD-2	2004
CURVED MAST ARM AND PEDESTAL POLE DETAILS	TSD-3(C)	2005
SIGNAL POLE AND PEDESTAL POLE FOUNDATION DETAILS	TSD-4	2006
TRAFFIC SIGNAL GROUNDING DETAILS	TSD-5	2007
CONTROLLER CABINET AND POWER SERVICE DETAILS	TSD-6	2008
POWER SERVICE PEDESTAL	TSD-7(A)	2009
PULL BOX AND CONDUIT TRENCHING DETAILS	TSD-8	2010
SRVD RADAR INSTALLATION FOR TRAFFIC SIGNALS	TSD-9(R)	2011
TRAFFIC CONTROL PLAN (TYPICAL SIGNAL INSTALLATION)	TSD-10	2012
STREET NAME SIGN DETAILS	TSD-11	2013
TYPICAL INTERSECTION LAYOUT	TSD-14	2014
SIGN FACE DETAIL	SD-1	2015
<u>ROADWAY STANDARD DRAWINGSS (4)</u>		
STANDARD ROADSIDE SIGNS	SN-3B	6305
STANDARD ROADSIDE SIGN ASSEMBLY AND INSTALLATION	SN-4	6306
STANDARD ROADSIDE SIGN ASSEMBLY AND INSTALLATION	SN-4A	6307
TRAFFIC CONTROL PLAN WITH FLAGGER (ONE-LANE CLOSURE OF TWO-WAY TRAFFIC)	TCP-1	6351
<u>TOTAL SHEETS</u>		(26)

PUBLIC UTILITIES

MISSISSIPPI ONE CALL: 1-800-227-6477 OR 811
MDOT: DISTRICT 5 OFFICE, 601-683-3341

Mississippi Power:
David Huckaby
Phone: 601-484-2602

Decatur Telephone Company:
Phone: 601-635-2251

CenterPoint Energy Resources Corp:
Phone: 800-371-5417

North Decatur Water Assn:
Phone: 601-635-2319



DATE: 09/27/22

PS & E PLANS-DATE 09-27-2022		
FMS CON. # 108899-301000		
REVISIONS		
DATE	SHEET NO.	BY

					BY
					REVISION
					DATE

MISSISSIPPI DEPARTMENT OF TRANSPORTATION

DETAILED INDEX

PROJ. NO.: STBG-0022-02(071)
COUNTY: NEWTON

FILE NAME: DI-01.dgn
DESIGN TEAM GRESHAM, SMITH CHECKED DATE

WORKING NUMBER
DI

SHEET NUMBER
2