

SECTION 905 -- PROPOSAL (CONTINUED)

I (We) hereby certify by digital signature and electronic submission via Bid Express of the Section 905 proposal below, that all certifications, disclosures and affidavits incorporated herein are deemed to be duly executed in the aggregate, fully enforceable and binding upon delivery of the bid proposal. I (We) further acknowledge that this certification shall not extend to the bid bond or alternate security which must be separately executed for the benefit of the Commission. This signature does not cure deficiencies in any required certifications, disclosures and/or affidavits. I (We) also acknowledge the right of the Commission to require full and final execution on any certification, disclosure or affidavit contained in the proposal at the Commission's election upon award. Failure to so execute at the Commission's request within the time allowed in the Standard Specifications for execution of all contract documents will result in forfeiture of the bid bond or alternate security.

Bidder acknowledges receipt of and has added to and made a part of the proposal and contract documents the following addendum (addenda):

ADDENDUM NO.	<u>1</u>	DATED	<u>1/20/2026</u>	ADDENDUM NO.	_____	DATED	_____
ADDENDUM NO.	_____	DATED	_____	ADDENDUM NO.	_____	DATED	_____
ADDENDUM NO.	_____	DATED	_____	ADDENDUM NO.	_____	DATED	_____

Number

Description

- 1 Revised Table of Contents; Deleted Notice to Bidder No. 5750; Revised Wage Rates; Revised or Added Plan Sheet Nos. 1, 2, 6051, 6055, 6056, 6059, 6061, 6062, 6065, 6301, 6303-6306, 6314, 6316, 6352, 6358, 6359, 6362, 6363 & 6366; Amendment EBSx Download Required.

TOTAL ADDENDA: 1

(Must agree with total addenda issued prior to opening of bids)

Respectfully Submitted,

DATE _____

Contractor

BY _____

Signature

TITLE _____

ADDRESS _____

CITY, STATE, ZIP _____

PHONE _____

FAX _____

E-MAIL _____

(To be filled in if a corporation)

Our corporation is chartered under the Laws of the State of _____ and the names, titles and business addresses of the executives are as follows:

President

Address

Secretary

Address

Treasurer

Address

The following is my (our) itemized proposal.

NHPP-9432-01(002)/ 109562301000

Itawamba County(ies)

Revised 01/26/2016

**MISSISSIPPI DEPARTMENT OF TRANSPORTATION
TABLE OF CONTENTS**

PROJECT: NHPP-9432-01(002)/109562301 - Itawamba

Section 901 - Advertisement

Section 904 - Notice to Bidders

#1	Governing Specification, w/ Supplement
#2	Status of ROW, w/ Attachments
#3	Final Cleanup
#296	Reduced Speed Limit Signs
#445	Mississippi Agent or Qualified Nonresident Agent
#447	Traffic on Milled Surface in Rural Areas
#516	Errata and Modifications to the 2017 Standard Specifications
#1225	Early Notice to Proceed
#1226	Material Storage Under Bridges
#1241	Fuel and Material Adjustments
#1434	Erosion Control Plan
#1878	Storm Water Discharge Associated with Construction Activities (≥ 1 and < 5 Acres)
#2172	App for Storm Water Reports
#2206	MASH Compliant Devices
#2273	Mississippi Special Fuel Tax Law
#2954	Reflective Sheeting for Signs
#3676	Asphalt Gyratory Compactor Internal Angle Calibration
#4113	Unique Entity ID Requirement For Federal Funded Projects
#4702	App for Traffic Control Report
#5086	Detail of Square Tube Sign Posts
#5551	Federal Bridge Formula
#5570	Special Provisions Related to Concrete
#7304	Erosion Control Contract Compliance
#7510	Contract Time
#7511	Specialty Items
#7578	Obligation Date
906	Required Federal Contract Provisions -- FHWA 1273, w/Supplements

Section 907 - Special Provisions

907-101-1	Definitions and Terms
907-102-2	Bidding Requirements and Conditions
907-104-2	Minor Alterations to the Contract
907-105-2	Control of Work
907-106-4	Control of Materials
907-107-2	Contractor's Erosion Control Plan
907-108-4	Subletting of Contract
907-108-6	Default and Termination of Contract
907-109-5	Measurement and Payment
907-234-1	Silt Fence
907-401-2	Asphalt Pavements - General
907-403-4	Asphalt Pavements

PROJECT: NHPP-9432-01(002)/109562301 - Itawamba

907-601-1	Structural Concrete
907-605-1	Underdrains
907-618-12	Traffic Control Management
907-626-12	Thermoplastic Traffic Markings
907-627-1	Raised Pavement Markings
907-630-1	Remove and Reset Signs
907-700-2	Materials and Tests w/Attachment
907-701-4	Hydraulic Cement, w/ Supplement
907-702-4	Bituminous Materials
907-703-2	Gradation
907-705-1	Stone Riprap
907-707-3	Joint Materials
907-708-4	Concrete Pipe
907-711-2	Plain Steel Wire
907-712-1	Fence and Guardrail
907-714-4	Miscellaneous Materials
907-718-1	Timber and Dimension Lumber
907-720-4	Pavement Marking Materials
907-721-4	Materials for Signing
907-799-1	Hydraulic Cement Mixtures

Section 905 - Proposal, Proposal Bid Items, Combination Bid Proposal

Certification of Performance - Prior Federal-Aid Contracts

Certification Regarding Non-Collusion, Debarment and Suspension

SAM.GOV Registration and Unique Entity ID

Section 902 - Contract Form

Section 903 - Contract Bond Forms

Progress Schedule

(REVISIONS TO THE ABOVE WILL BE INDICATED ON THE SECOND SHEET
OF SECTION 905 AS ADDENDA)

01/20/2026 01:35 PM

"General Decision Number: MS20260091 01/02/2026

Superseded General Decision Number: MS20250091

State: Mississippi

Construction Type: Highway

County: Itawamba County in Mississippi.

HIGHWAY CONSTRUCTION PROJECTS

Modification Number Publication Date
0 01/02/2026

SUMS2010-014 08/04/2014

	Rates	Fringes
CARPENTER (Form Work Only).....	\$ 14.13	0.00
CARPENTER, Excludes Form Work....	\$ 13.49	0.00
CEMENT MASON/CONCRETE FINISHER...	\$ 13.70	0.00
ELECTRICIAN.....	\$ 21.80	7.93
HIGHWAY/PARKING LOT STRIPING: Truck Driver (Line Striping Truck).....	\$ 15.48	0.00
INSTALLER - GUARDRAIL.....	\$ 11.51	0.00
IRONWORKER, REINFORCING.....	\$ 14.82	0.00
LABORER: Asphalt, Includes Raker, Shoveler, Spreader and Distributor.....	\$ 10.39	0.00
LABORER: Common or General.....	\$ 10.22	0.00
LABORER: Concrete Worker.....	\$ 10.69	0.00
LABORER: Flagger.....	\$ 8.00	0.00
LABORER: Grade Checker.....	\$ 12.77	0.00
LABORER: Landscape.....	\$ 9.83	0.00
LABORER: Mason Tender - Cement/Concrete.....	\$ 11.08	0.00
LABORER: Pipelayer.....	\$ 10.76	0.00
LABORER: Laborer-Cones/ Barricades/Barrels - Setter/Mover/Sweeper.....	\$ 10.38	0.00
OPERATOR: Asphalt Spreader.....	\$ 16.03	0.00
OPERATOR: Backhoe/Excavator/Trackhoe.....	\$ 13.42	0.00
OPERATOR: Boring Machine.....	\$ 15.14	0.00

OPERATOR: Broom/Sweeper.....	\$ 10.94	0.00
OPERATOR: Bulldozer.....	\$ 14.38	0.00
OPERATOR: Concrete Saw.....	\$ 15.68	0.00
OPERATOR: Crane.....	\$ 18.32	0.00
OPERATOR: Distributor.....	\$ 12.59	0.00
OPERATOR: Drill.....	\$ 19.22	0.00
OPERATOR: Grader/Blade.....	\$ 14.13	0.00
OPERATOR: Loader.....	\$ 11.05	0.00
OPERATOR: Mechanic.....	\$ 16.00	0.00
OPERATOR: Milling Machine.....	\$ 15.12	0.00
OPERATOR: Oiler.....	\$ 12.33	0.00
OPERATOR: Paver (Asphalt, Aggregate, and Concrete).....	\$ 16.47	0.00
OPERATOR: Piledriver.....	\$ 15.13	0.00
OPERATOR: Roller (All Types)....	\$ 11.54	0.00
OPERATOR: Scraper.....	\$ 13.15	0.00
OPERATOR: Tractor.....	\$ 10.22	0.00
OPERATOR: Trencher.....	\$ 15.00	0.00
TRUCK DRIVER: Flatbed Truck.....	\$ 13.79	0.00
TRUCK DRIVER: Lowboy Truck.....	\$ 11.00	0.00
TRUCK DRIVER: Mechanic.....	\$ 14.23	0.00
TRUCK DRIVER: Off the Road Truck.....	\$ 12.29	0.00
TRUCK DRIVER: Water Truck.....	\$ 10.58	0.00
TRUCK DRIVER: Dump Truck (All Types).....	\$ 10.49	0.00
TRUCK DRIVER: Semi/Trailer Truck.....	\$ 15.81	0.00

WELDERS - Receive rate prescribed for craft performing operation to which welding is incidental.

=====

Note: Executive Order (EO) 13706, Establishing Paid Sick Leave for Federal Contractors applies to all contracts subject to the Davis-Bacon Act for which the contract is awarded (and any solicitation was issued) on or after January 1, 2017. If this contract is covered by the EO, the contractor must provide employees with 1 hour of paid sick leave for every 30 hours

they work, up to 56 hours of paid sick leave each year. Employees must be permitted to use paid sick leave for their own illness, injury or other health-related needs, including preventive care; to assist a family member (or person who is like family to the employee) who is ill, injured, or has other health-related needs, including preventive care; or for reasons resulting from, or to assist a family member (or person who is like family to the employee) who is a victim of, domestic violence, sexual assault, or stalking. Additional information on contractor requirements and worker protections under the EO is available at <https://www.dol.gov/agencies/whd/government-contracts>.

Note: Executive Order 13658 generally applies to contracts subject to the Davis-Bacon Act that were awarded on or between January 1, 2015 and January 29, 2022, and that have not been renewed or extended on or after January 30, 2022. Executive Order 13658 does not apply to contracts subject only to the Davis-Bacon Related Acts regardless of when they were awarded. If a contract is subject to Executive Order 13658, the contractor must pay all covered workers at least \$13.30 per hour (or the applicable wage rate listed on this wage determination, if it is higher) for all hours spent performing on the contract in 2025. The applicable Executive Order minimum wage rate will be adjusted annually. Additional information on contractor requirements and worker protections under Executive Order 13658 is available at www.dol.gov/whd/govcontracts.

Unlisted classifications needed for work not included within the scope of the classifications listed may be added after award only as provided in the labor standards contract clauses (29CFR 5.5 (a) (1) (iii)).

The body of each wage determination lists the classifications and wage rates that have been found to be prevailing for the type(s) of construction and geographic area covered by the wage determination. The classifications are listed in alphabetical order under rate identifiers indicating whether the particular rate is a union rate (current union negotiated rate), a survey rate, a weighted union average rate, a state adopted rate, or a supplemental classification rate.

Union Rate Identifiers

A four-letter identifier beginning with characters other than ""SU"", ""UAVG"", ?SA?, or ?SC? denotes that a union rate was prevailing for that classification in the survey. Example: PLUM0198-005 07/01/2024. PLUM is an identifier of the union whose collectively bargained rate prevailed in the survey for this classification, which in this example would be Plumbers. 0198 indicates the local union number or district council number where applicable, i.e., Plumbers Local 0198. The next number, 005 in the example, is an internal number used in processing the wage determination. The date, 07/01/2024 in the example, is the effective date of the most current negotiated rate.

Union prevailing wage rates are updated to reflect all changes over time that are reported to WHD in the rates in the collective bargaining agreement (CBA) governing the classification.

Union Average Rate Identifiers

The UAVG identifier indicates that no single rate prevailed for those classifications, but that 100% of the data reported for the classifications reflected union rates. EXAMPLE:

UAVG-OH-0010 01/01/2024. UAVG indicates that the rate is a weighted union average rate. OH indicates the State of Ohio. The next number, 0010 in the example, is an internal number used in producing the wage determination. The date, 01/01/2024 in the example, indicates the date the wage determination was updated to reflect the most current union average rate.

A UAVG rate will be updated once a year, usually in January, to reflect a weighted average of the current rates in the collective bargaining agreements on which the rate is based.

Survey Rate Identifiers

The ""SU"" identifier indicates that either a single non-union rate prevailed (as defined in 29 CFR 1.2) for this classification in the survey or that the rate was derived by computing a weighted average rate based on all the rates reported in the survey for that classification. As a weighted average rate includes all rates reported in the survey, it may include both union and non-union rates. Example: SUFL2022-007 6/27/2024. SU indicates the rate is a single non-union prevailing rate or a weighted average of survey data for that classification. FL indicates the State of Florida. 2022 is the year of the survey on which these classifications and rates are based. The next number, 007 in the example, is an internal number used in producing the wage determination. The date, 6/27/2024 in the example, indicates the survey completion date for the classifications and rates under that identifier.

?SU? wage rates typically remain in effect until a new survey is conducted. However, the Wage and Hour Division (WHD) has the discretion to update such rates under 29 CFR 1.6(c)(1).

State Adopted Rate Identifiers

The ""SA"" identifier indicates that the classifications and prevailing wage rates set by a state (or local) government were adopted under 29 C.F.R 1.3(g)-(h). Example: SAME2023-007 01/03/2024. SA reflects that the rates are state adopted. ME refers to the State of Maine. 2023 is the year during which the state completed the survey on which the listed classifications and rates are based. The next number, 007 in the example, is an internal number used in producing the wage determination. The date, 01/03/2024 in the example, reflects the date on which the classifications and rates under the ?SA? identifier took effect under state law in the state from which the rates were adopted.

WAGE DETERMINATION APPEALS PROCESS

1) Has there been an initial decision in the matter? This can be:

- a) a survey underlying a wage determination
- b) an existing published wage determination
- c) an initial WHD letter setting forth a position on a wage determination matter

d) an initial conformance (additional classification and rate) determination

On survey related matters, initial contact, including requests for summaries of surveys, should be directed to the WHD Branch of Wage Surveys. Requests can be submitted via email to davisbaconinfo@dol.gov or by mail to:

Branch of Wage Surveys
Wage and Hour Division
U.S. Department of Labor
200 Constitution Avenue, N.W.
Washington, DC 20210

Regarding any other wage determination matter such as conformance decisions, requests for initial decisions should be directed to the WHD Branch of Construction Wage Determinations. Requests can be submitted via email to BCWD-Office@dol.gov or by mail to:

Branch of Construction Wage Determinations
Wage and Hour Division
U.S. Department of Labor
200 Constitution Avenue, N.W.
Washington, DC 20210

2) If an initial decision has been issued, then any interested party (those affected by the action) that disagrees with the decision can request review and reconsideration from the Wage and Hour Administrator (See 29 CFR Part 1.8 and 29 CFR Part 7). Requests for review and reconsideration can be submitted via email to dba.reconsideration@dol.gov or by mail to:

Wage and Hour Administrator
U.S. Department of Labor
200 Constitution Avenue, N.W.
Washington, DC 20210

The request should be accompanied by a full statement of the interested party's position and any information (wage payment data, project description, area practice material, etc.) that the requestor considers relevant to the issue.

3) If the decision of the Administrator is not favorable, an interested party may appeal directly to the Administrative Review Board (formerly the Wage Appeals Board). Write to:

Administrative Review Board
U.S. Department of Labor
200 Constitution Avenue, N.W.
Washington, DC 20210.

=====


END OF GENERAL DECISION

..


GENERAL INDEX		
INCLUDED THIS PROJECT	BEGIN WITH SHEET	
☒ ROADWAY.....	1	
☒ PERMANENT SIGNS.....	1001	
☐ TRAFFIC SIGNALS.....	2001	
☐ ITS COMPONENTS.....	3001	
☐ LIGHTING.....	4001	
☐ (RESERVED).....	5001	
☒ ROADWAY STD. DWGS.....	6001	
☐ BOX CULVERT STD. DWGS (LRFD).....	7001	
☐ BOX CULVERT STD. DWGS (STD. SPEC.).....	7501	
☐ BRIDGE.....	8001	
☒ CROSS SECTIONS.....	9001	

BRIDGE STRUCTURES REQ'D.
NONE

BOX BRIDGES REQ'D.
NONE

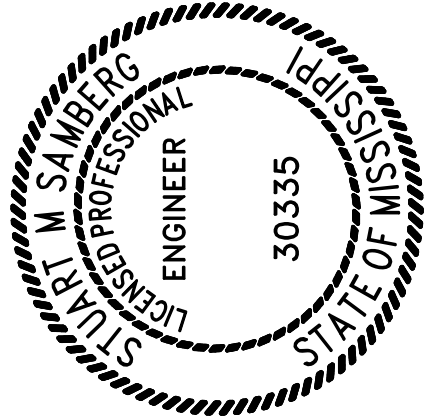

CONVENTIONAL SYMBOLS

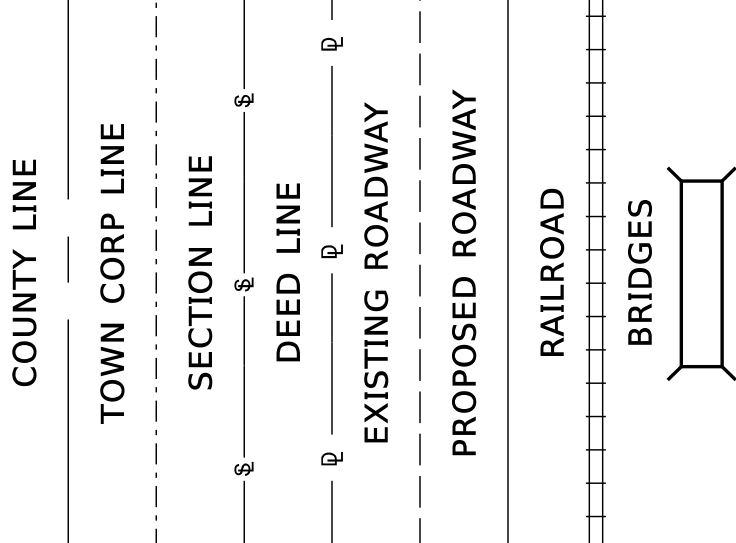


LENGTH DATA			
LENGTH OF ROADWAY	4060	FT.	0.769 MI.
LENGTH OF BRIDGES		FT.	MI.
LENGTH OF PROJECT (NET)		FT.	MI.
LENGTH OF EXCEPTIONS		FT.	MI.
LENGTH OF PROJECT (GROSS)	4060	FT.	0.769 MI.

STATE OF MISSISSIPPI
MISSISSIPPI DEPARTMENT OF TRANSPORTATION

PLAN AND PROFILE OF
PROPOSED STATE HIGHWAY
FEDERAL AID PROJECT NO. NHPP-9432-01(002)


SR 76 AT SR 23 - RESTRICTED CROSSING U-TURN
ITAWAMBA COUNTY

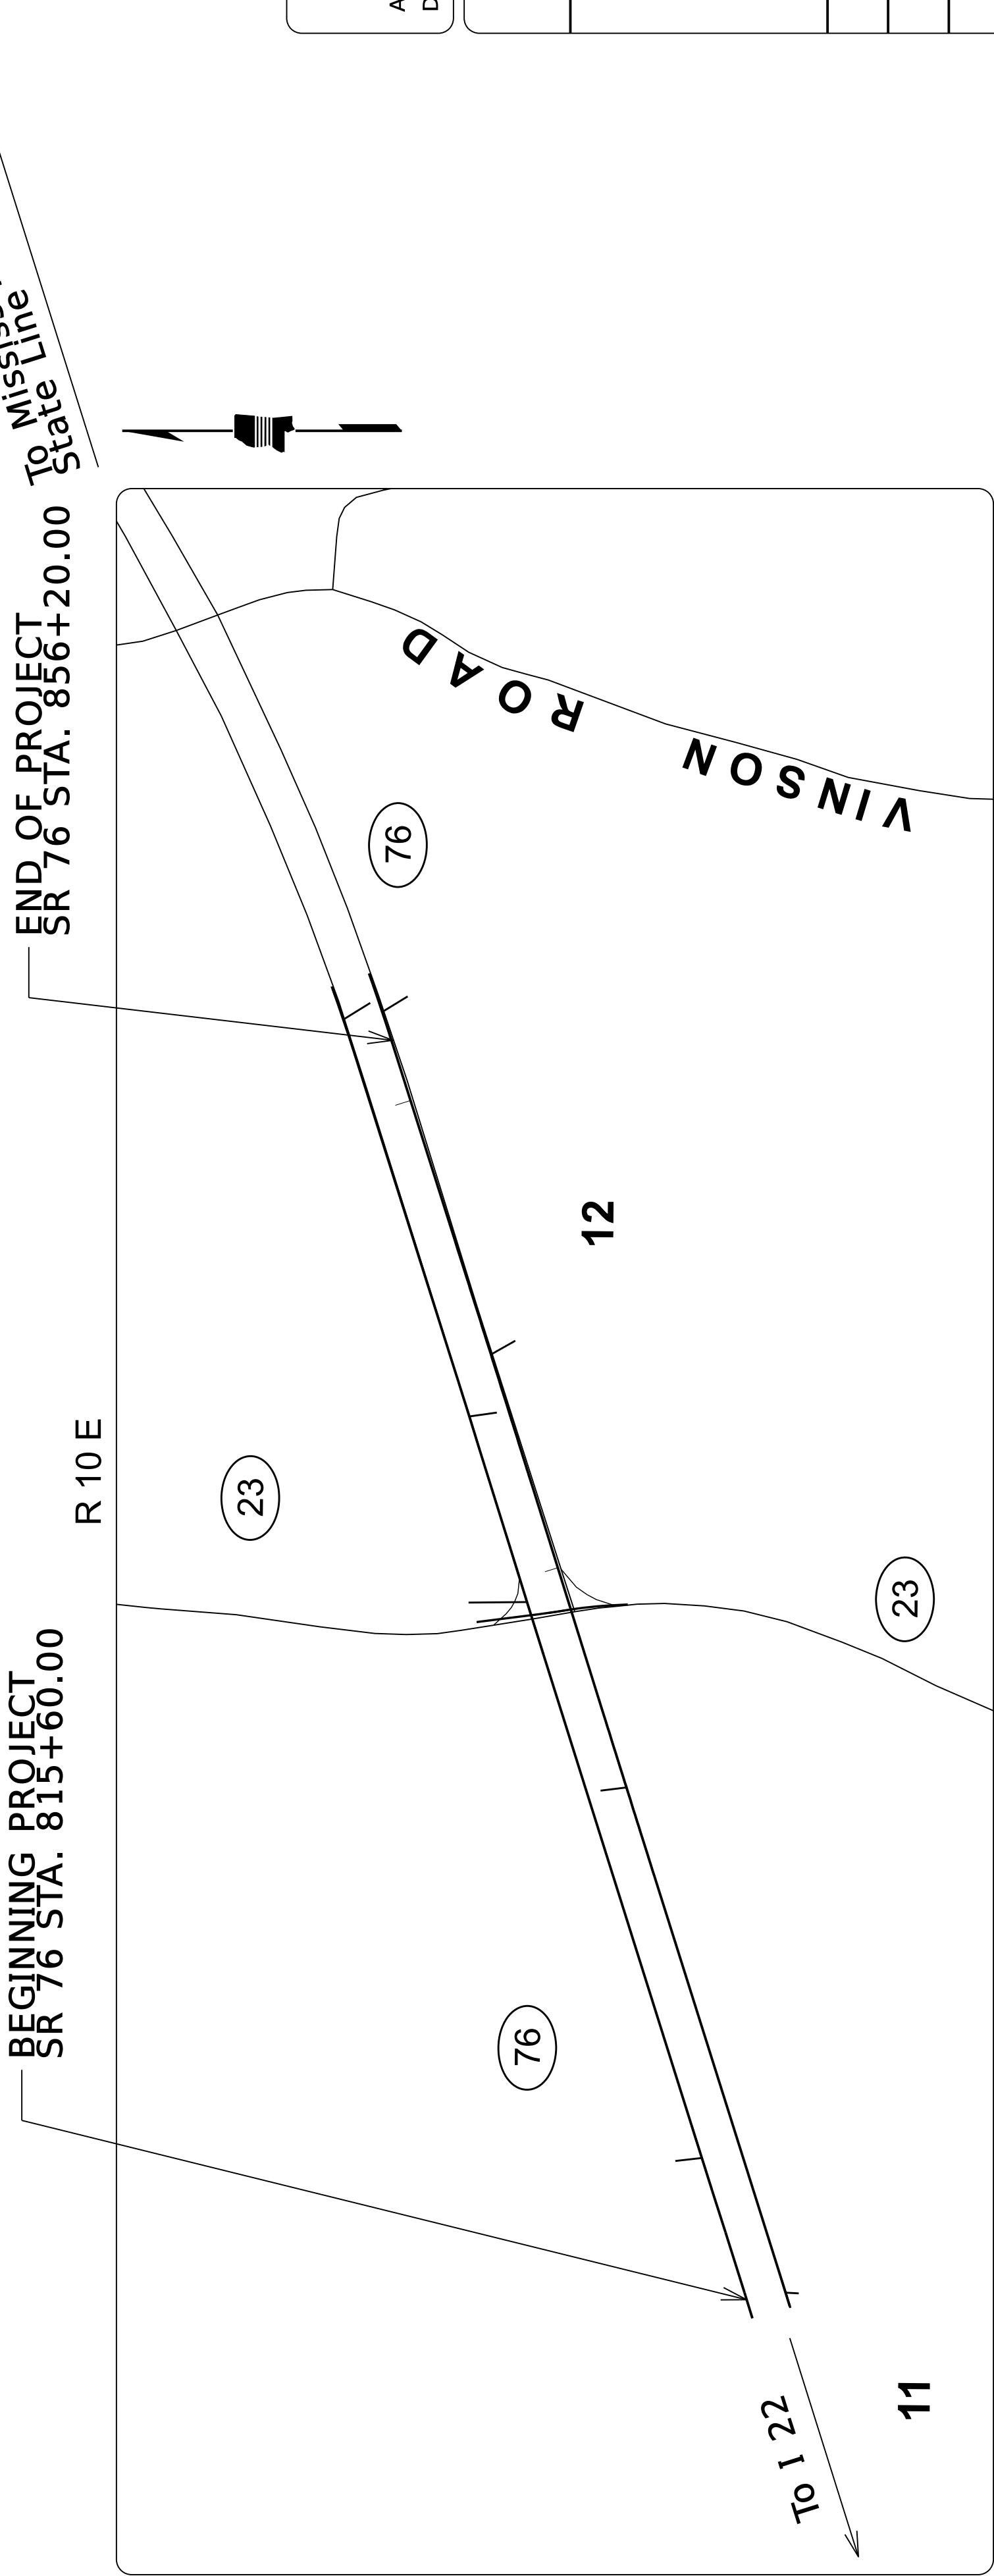

BEGINNING PROJECT
SR 76 STA. 815+60.00

END OF PROJECT
SR 76 STA. 856+20.00

R 10 E

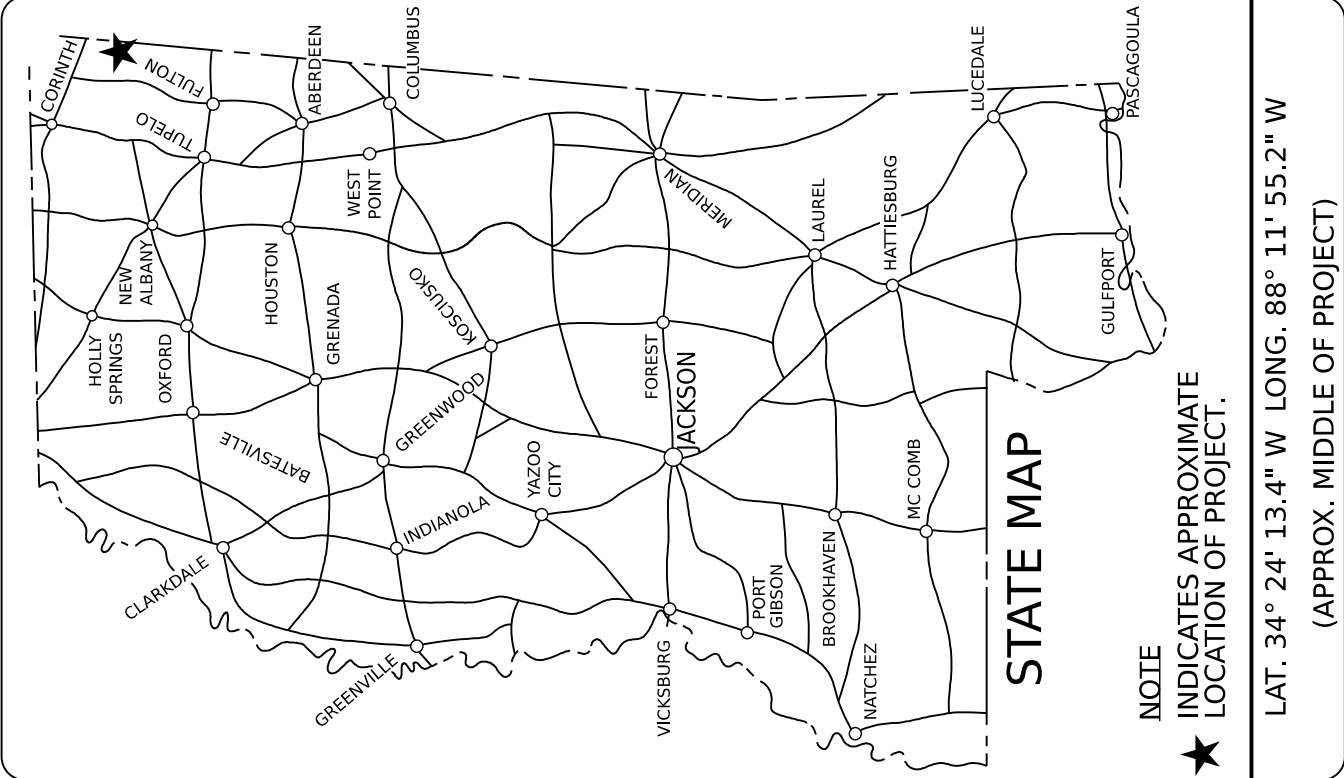

NOTE
★ INDICATES APPROXIMATE
LOCATION OF PROJECT.
LAT. 34° 24' 13.4" W LONG. 88° 11' 55.2" W
(APPROX. MIDDLE OF PROJECT)

DESIGN CONTROL
70 MPH = V (SPEED DESIGN)

ADT (2023) = 2200: ADT (2045) = 3400
DHV = 9% : D = 52 % T = 26 %


PERMITS ACQUIRED
BY MDOT

WETLANDS AND WATERS PERMITS	
WATERS WETLANDS	
NATIONWIDE #14	☒
NATIONWIDE (OTHER)*	☒
GENERAL*	☒
INDIVIDUAL (404)*	☒
STORMWATER PERMIT ☒	
Y REQUIRED, CNOI SUBMITTED BY MDOT (DISTURBED AREA=5 ACRES)	
S REQUIRED, SCNOI TO BE SUBMITTED BY CONTRACTOR (1 TO 4.99 ACRES)	
N NO STORMWATER PERMIT REQUIRED (<1 ACRE)	
APPROVED BY: _____	

DESIGNED BY: RK&K

CONSTRUCTION PROJECT DATA	
EXTERNAL PROJECT NUMBER	NHPP-9432-01(002)
FMS & DETAIL	109562/301000

P S & E DATE: APPROVED:	
DEPUTY EXECUTIVE DIRECTOR / CHIEF ENGINEER	
EXECUTIVE DIRECTOR	

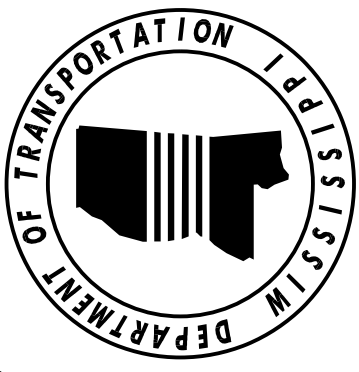

EXCEPTIONS


NONE


EQUATIONS

NONE


SCALES

PLAN
PROFILE
LAYOUT
{
HOR. 1 IN. = 50 FT.
VERT. 1 IN. = 10 FT.
1 IN. = 400 FT.

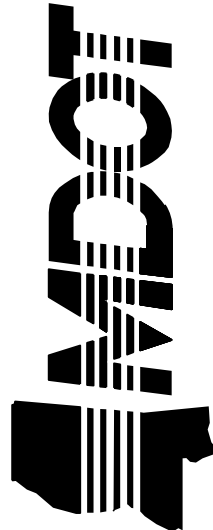

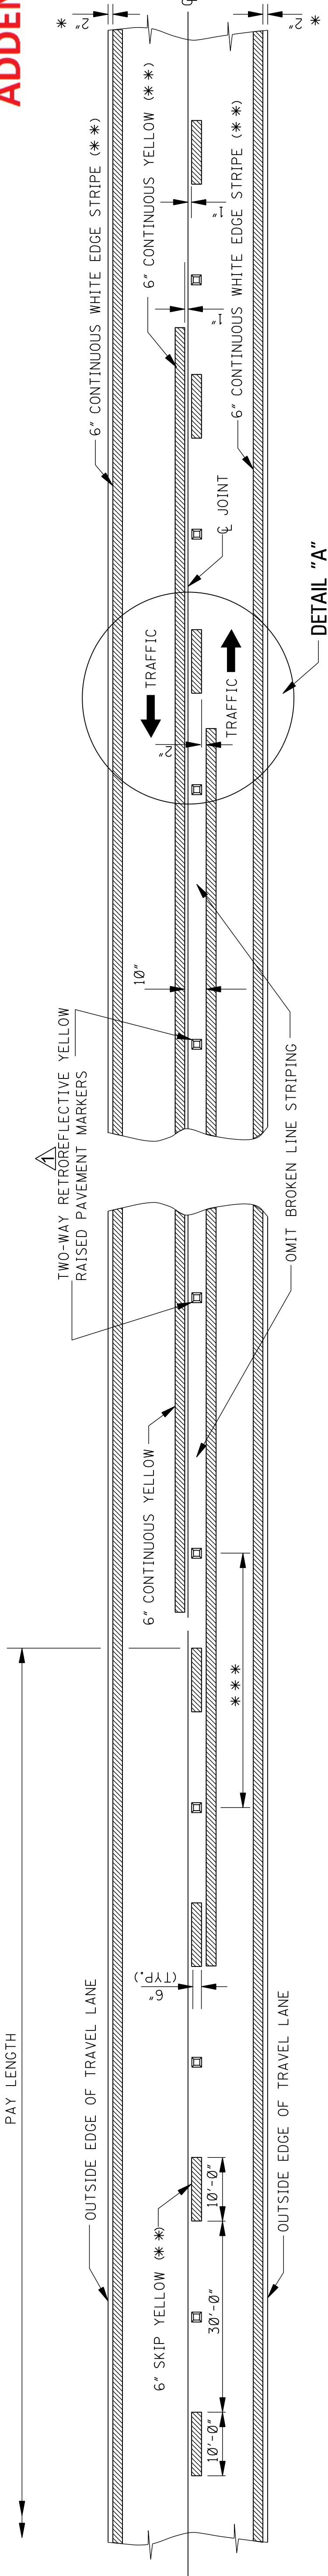

TWO-WAY TRAFFIC
(ASPHALT OR CONCRETE PAVEMENT)

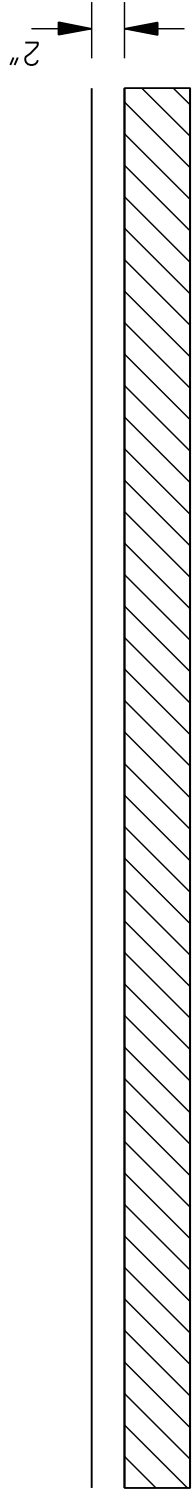


TRAFFIC

TRAFFIC

DIRECTION OF TRAFFIC

NOTE: THE CRITERIA FOR NO-PASSING ZONES CAN BE FOUND IN THE MDOT ROADWAY DESIGN MANUAL, SECTION II-1.01.

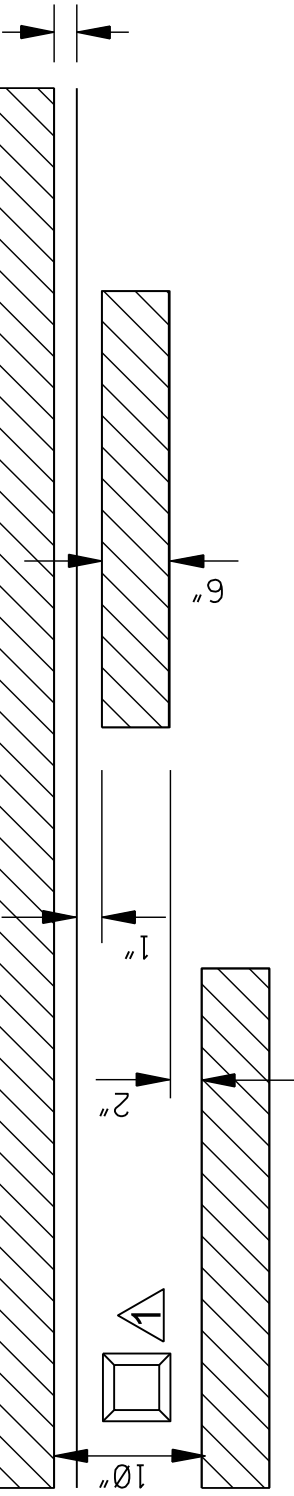

TRAFFIC

DETAIL "A"

TANGENT SECTIONS	URBAN AREA (ft+in)	RURAL AREA (ft+in)
HORIZONTAL CURVES	40'-0"	80'-0"
INTERCHANGE LIMITS	40'-0"	40'-0"

* NOTE: ON THE MAIN FACILITY, RETROREFLECTIVE RED-CLEAR RAISED PAVEMENT MARKERS ON A 40'-0" SPACING WILL BE REQUIRED ON LANE-LINES THROUGH ALL INTERCHANGE AREAS BEGINNING 1000' IN ADVANCE (IN DIRECTION OF TRAFFIC) OF THE EXIT RAMP TAPER AND CONTINUING THROUGH THE INTERCHANGE TO THE END OF THE ENTRANCE RAMP TAPER.

4. PAVEMENT MARKERS SHALL BE HIGH PERFORMANCE RETROREFLECTIVE RAISED PAVEMENT MARKERS AS LISTED IN THE MDOT "APPROVED PRODUCTS LIST."

STANDARD PLAN

MISSISSIPPI DEPARTMENT OF TRANSPORTATION
ROADWAY DESIGN DIVISION

PAVEMENT MARKING
DETAILS FOR
2-LANE AND 4-LANE
DIVIDED ROADWAYS

MDOT

MISSISSIPPI DEPARTMENT OF TRANSPORTATION

WORKING NUMBER
PM-1

SHEET NUMBER
6051


DATE
12/1/25

REVISION
REVISE R.P.M.S. AND TEXT

BY
STN










ISSUE DATE: AUGUST 01, 2017

SHEET NUMBER
6051

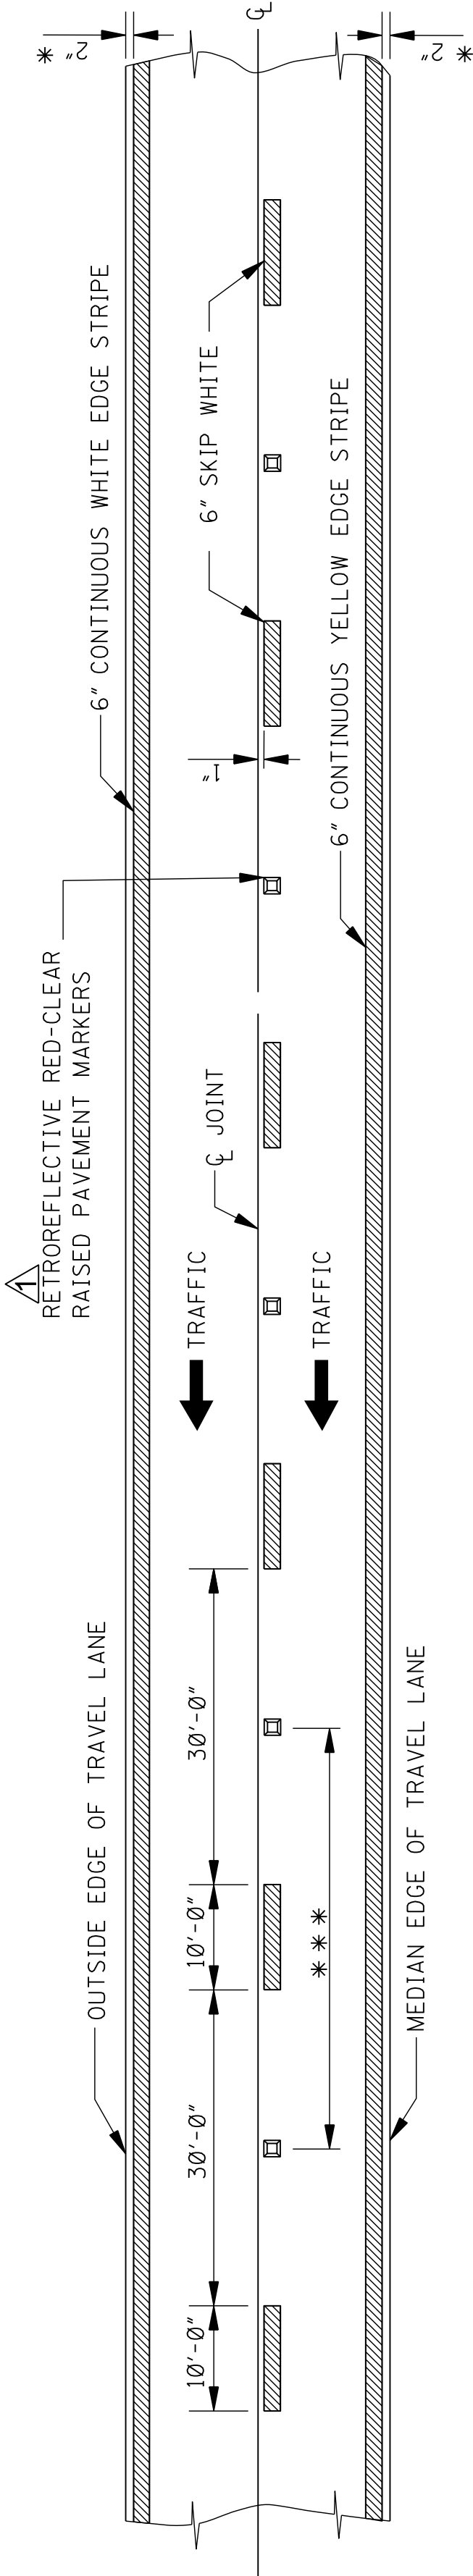


4-LANE WITH ONE-WAY TRAFFIC

ADDENDUM

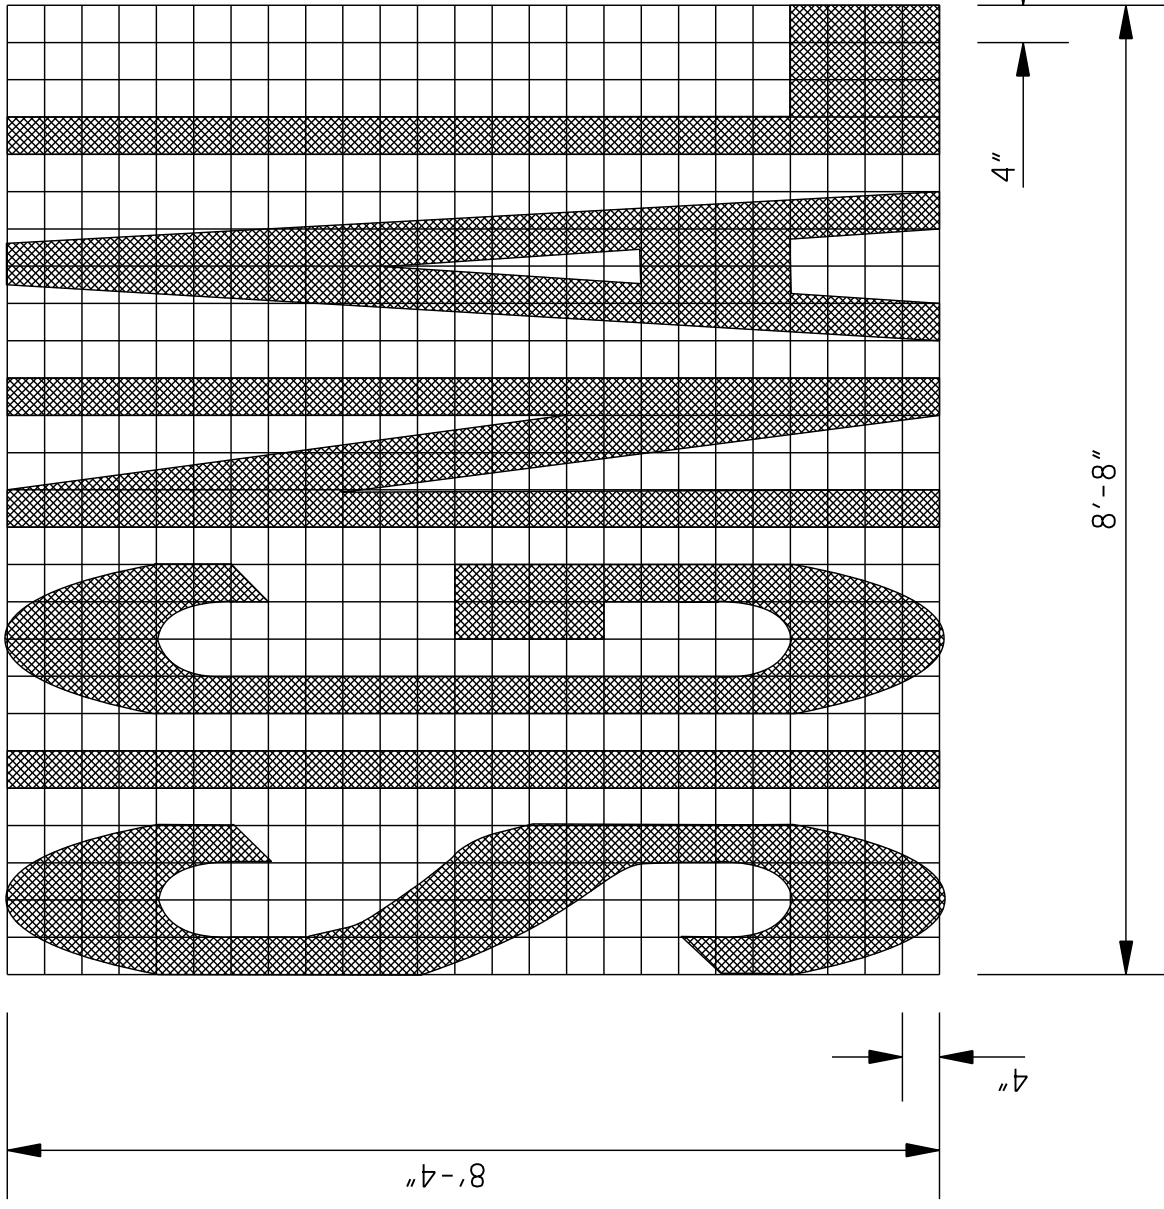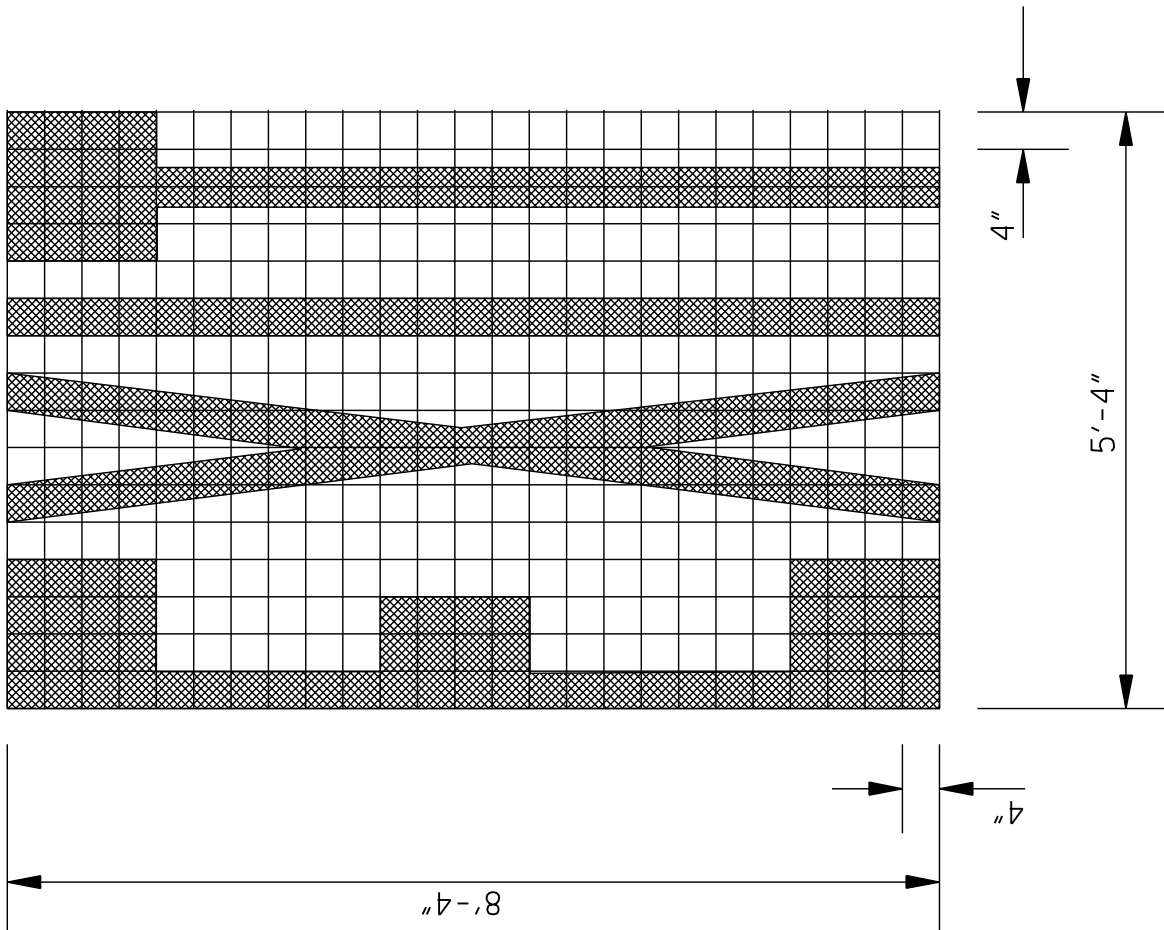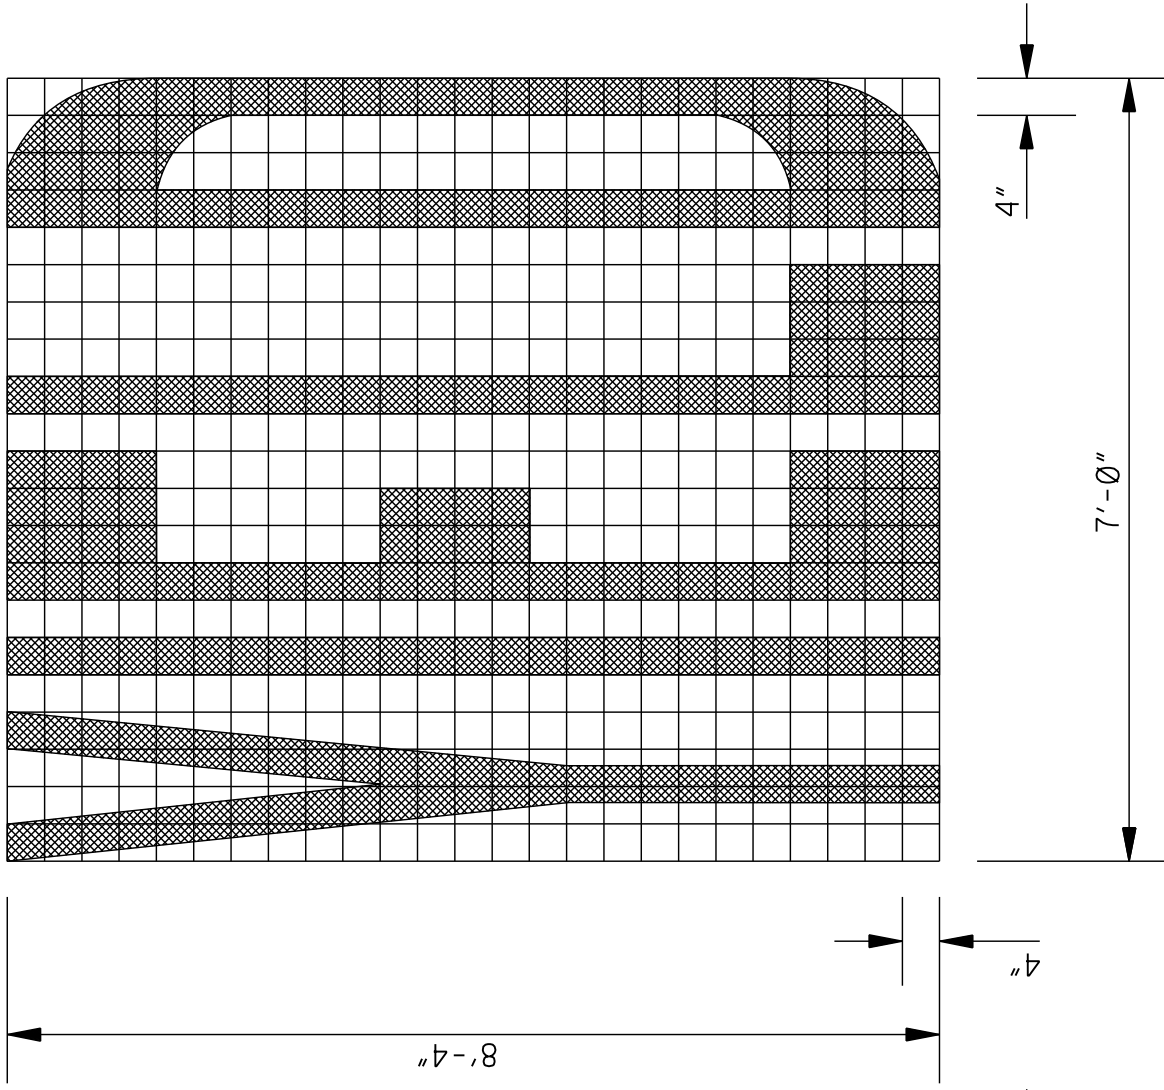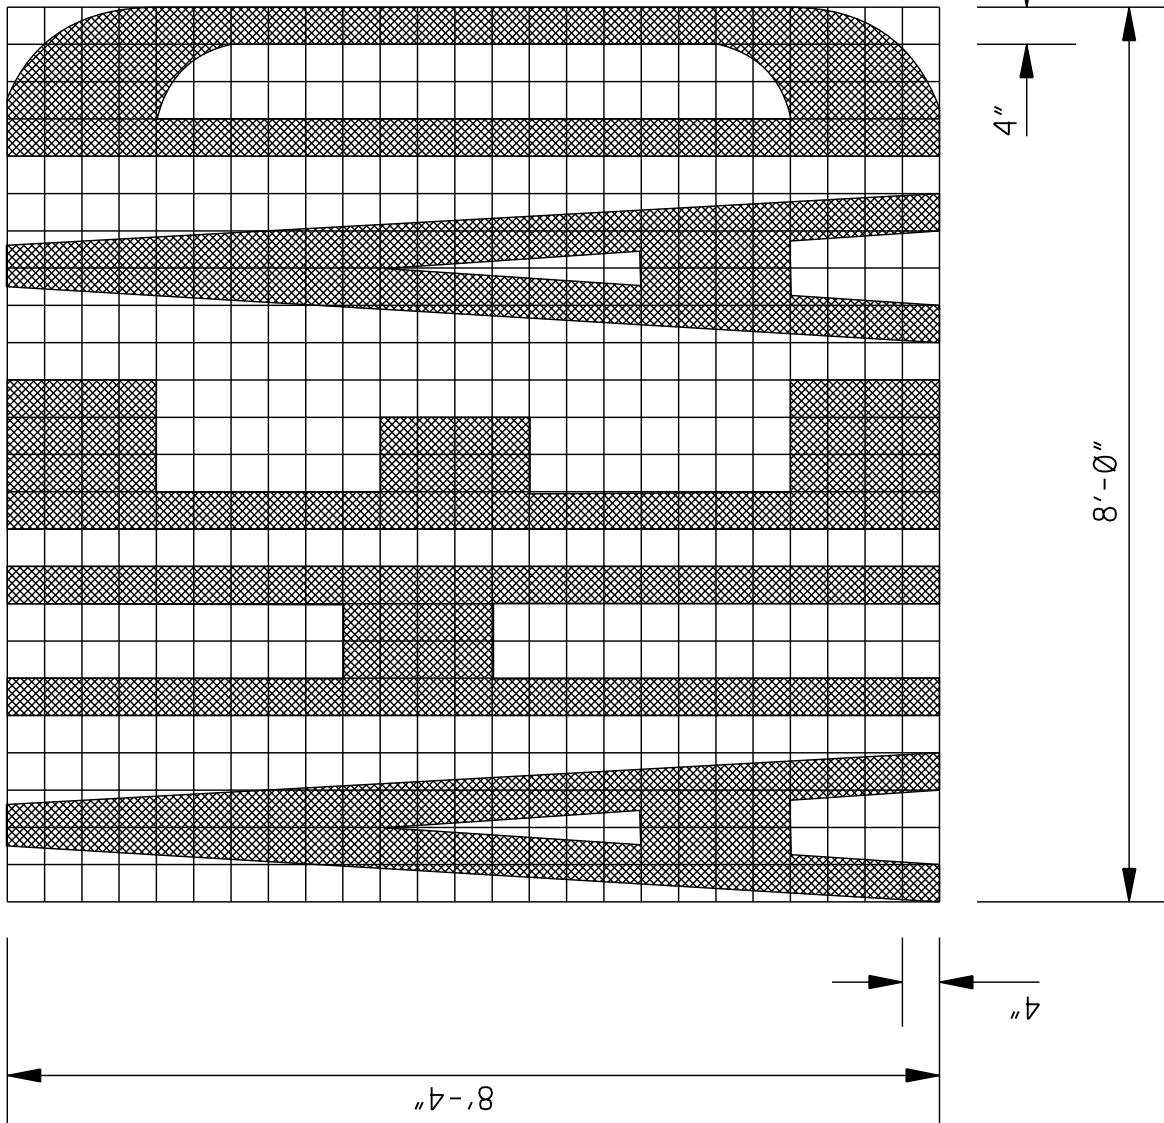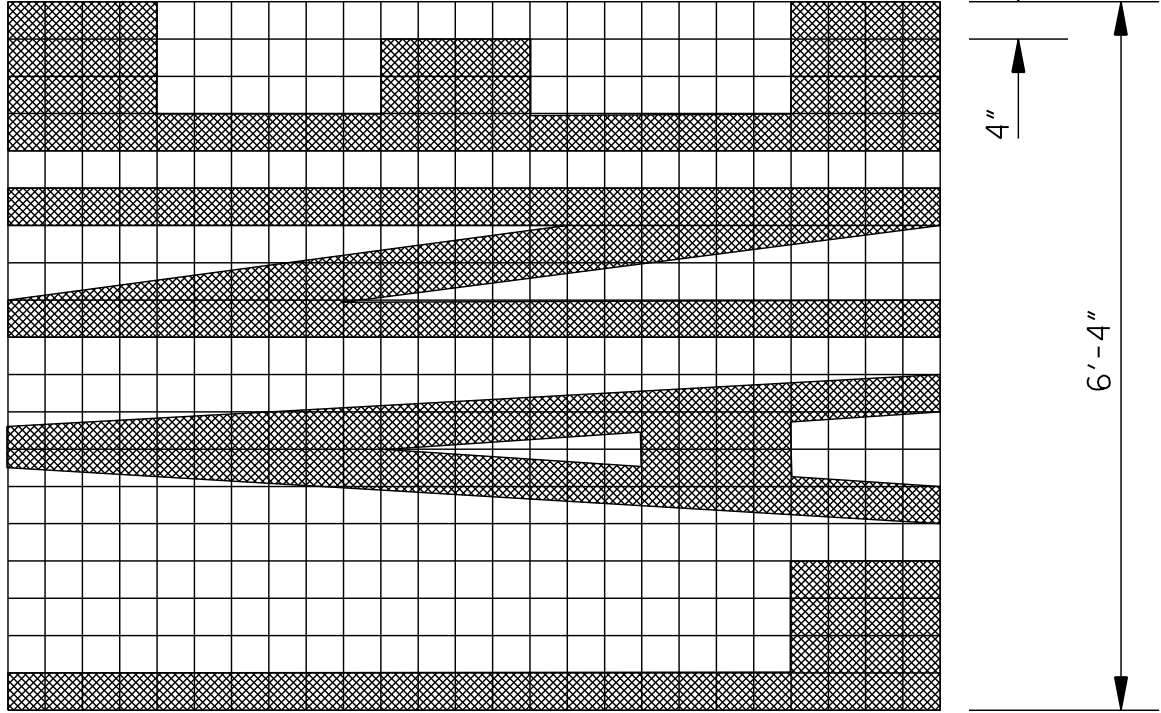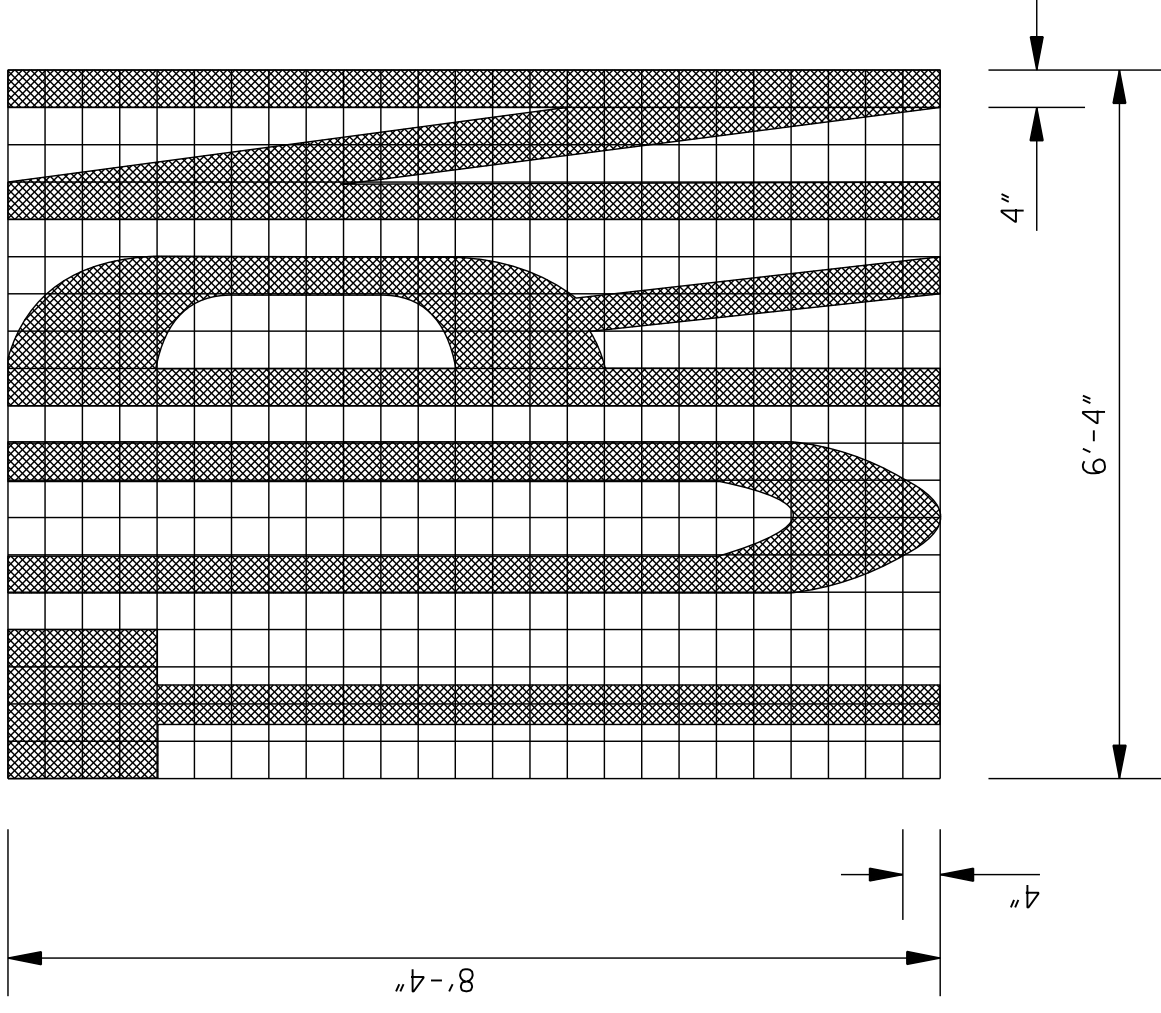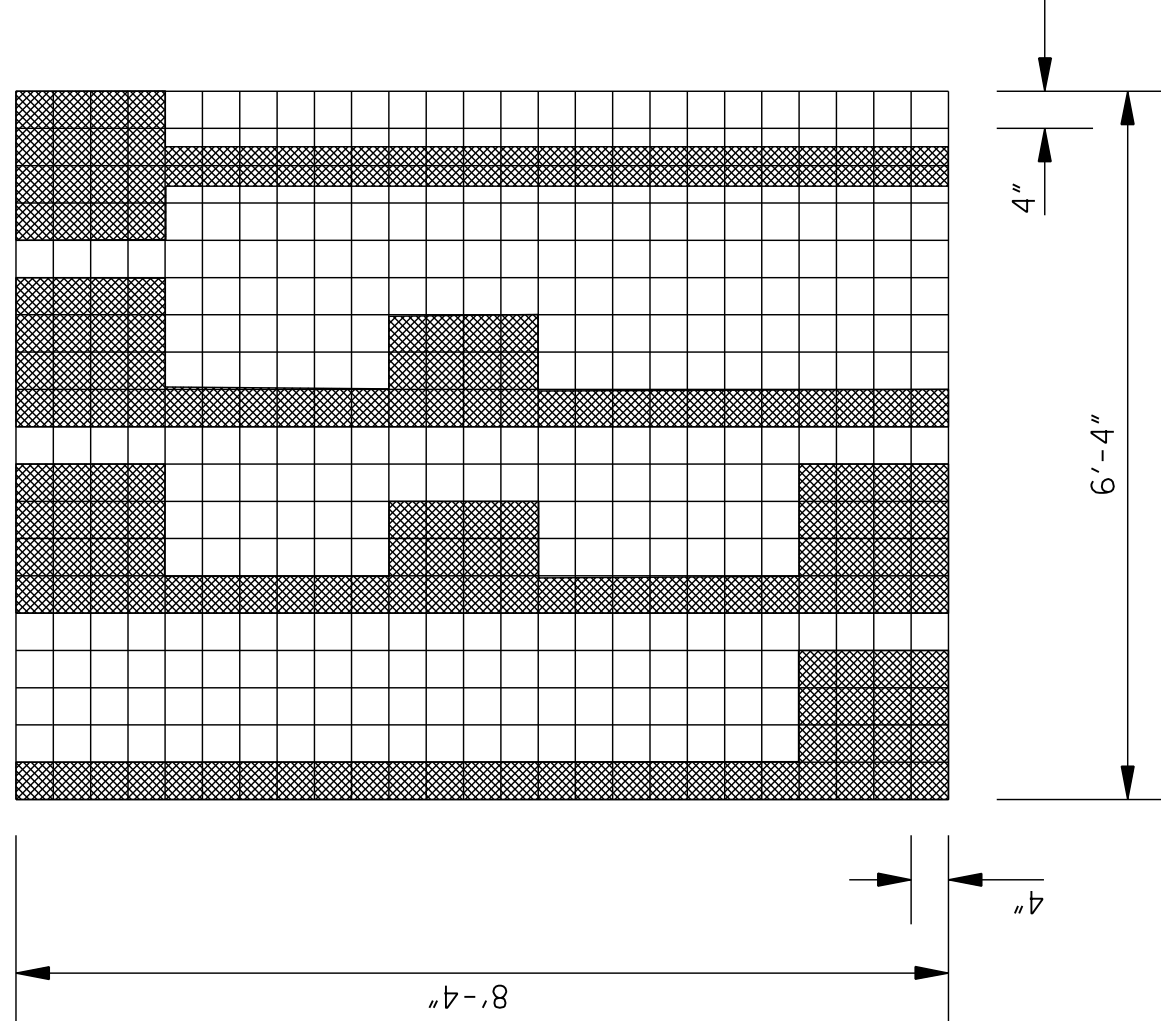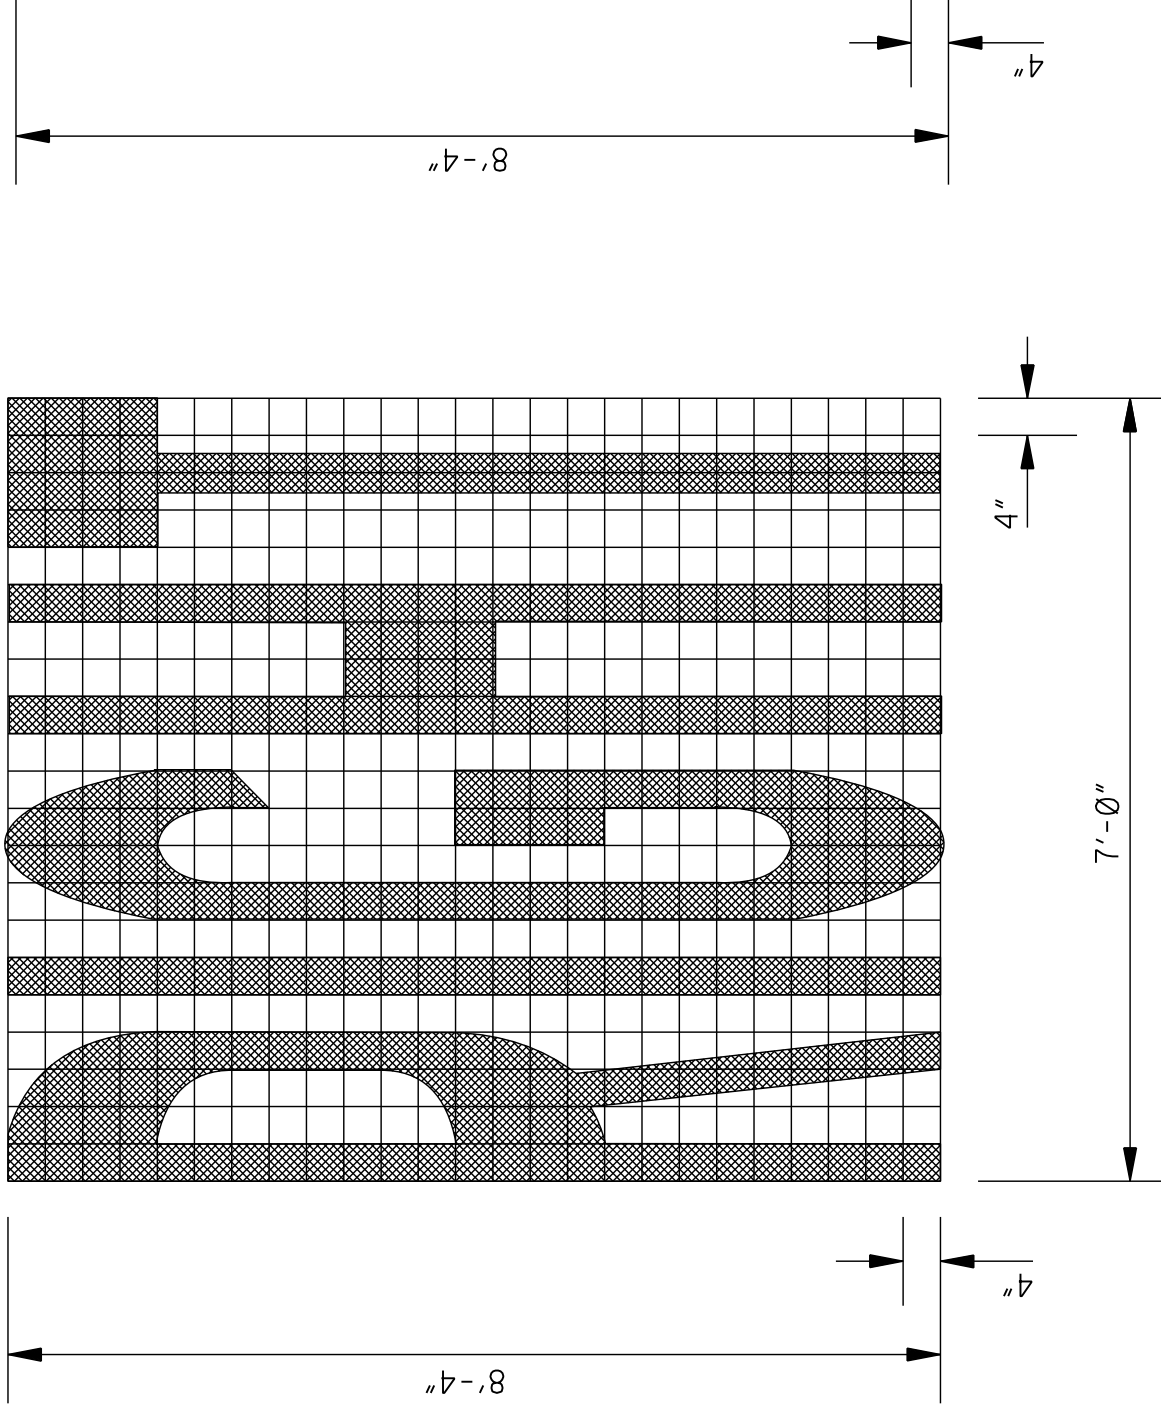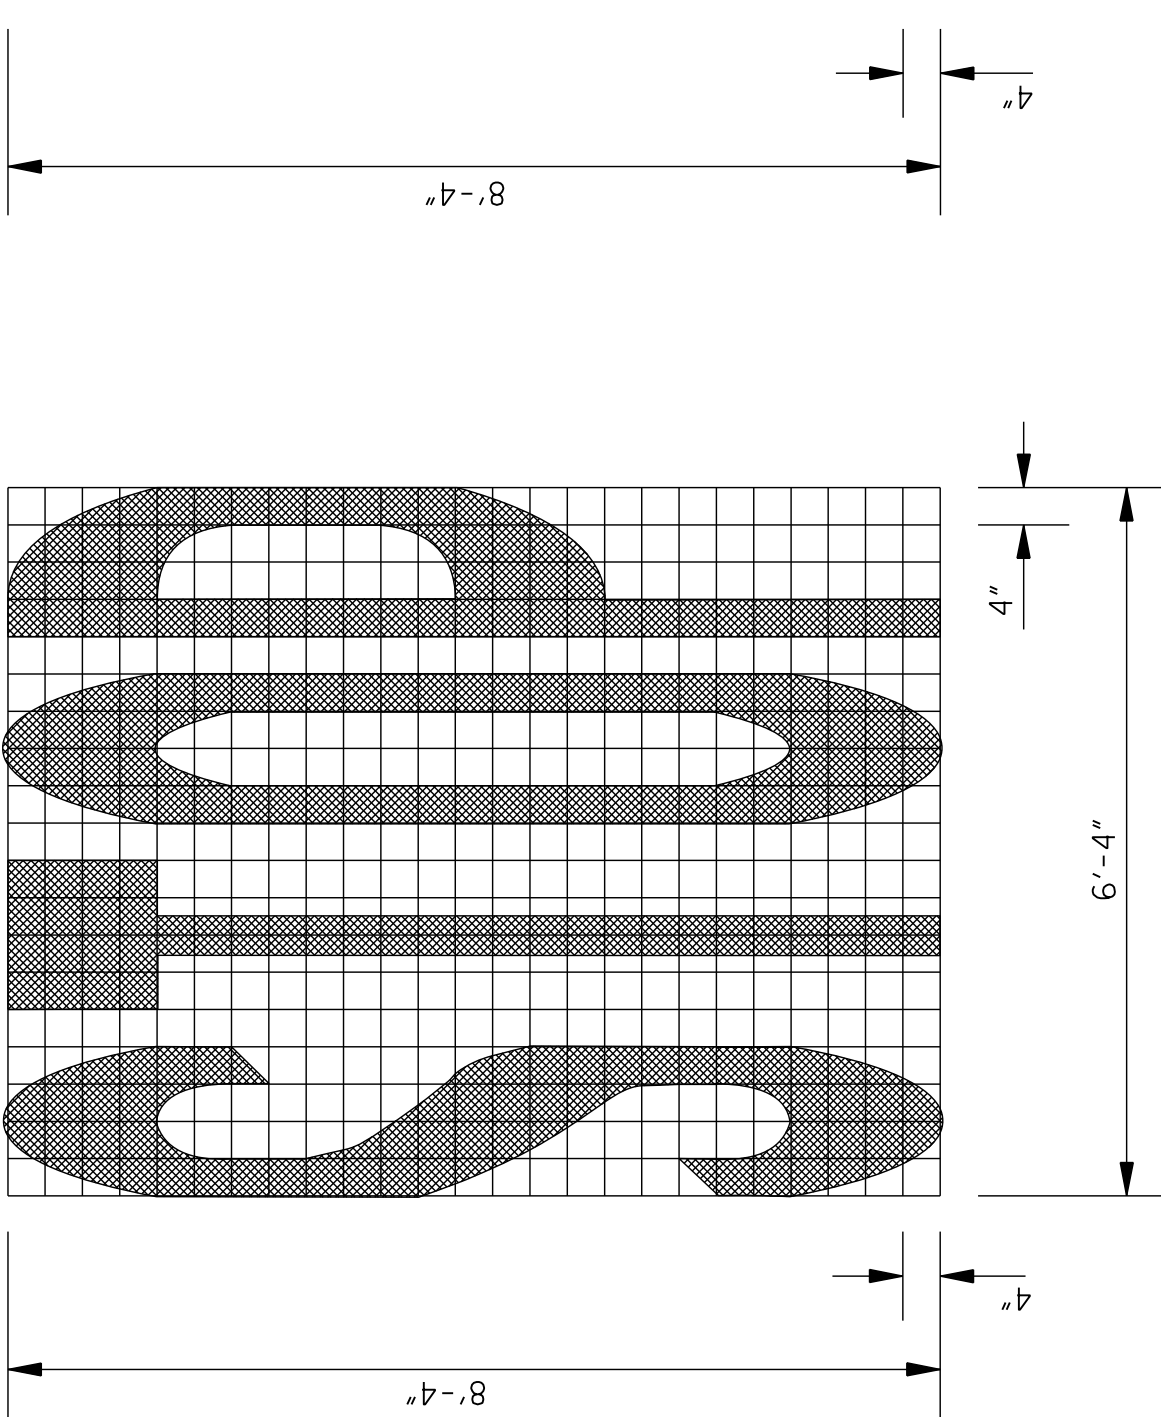

- GENERAL NOTES:
1. TWO HORIZONTAL GAPS (CAUSED BY TEMPLATE CONNECTORS) OF 1/2" OR LESS AND EXTENDING THE FULL WIDTH ARE PERMITTED IN EACH LETTER.
 2. PAVEMENT MARKING LETTERS, NUMERALS, SYMBOLS, AND ARROWS SHALL BE INSTALLED IN ACCORDANCE WITH THE DESIGN DETAILS IN THE PAVEMENT MARKINGS CHAPTER OF THE "STANDARD HIGHWAY SIGNS" PUBLICATION AS REFERENCED IN SECTION 1A.05 OF THE LATEST EDITION OF THE MUTCD.
 3. WORD, SYMBOL, AND ARROW MARKINGS SHALL BE WHITE UNLESS OTHERWISE NOTED IN THE PLANS.
 4. PAY QUANTITIES FOR PAVEMENT MARKING LEGENDS ARE AS FOLLOWS:



PAY QUANTITIES	
LEGEND	AREA (ft²)
STOP	24.6
RIGHT	28.6
LEFT	19.5
TURN	27.3
LANE	22.7
AHEAD	32.3
YIELD	26.8
EXIT	18.5
SIGNAL	32.5
SCHOOL	35.5

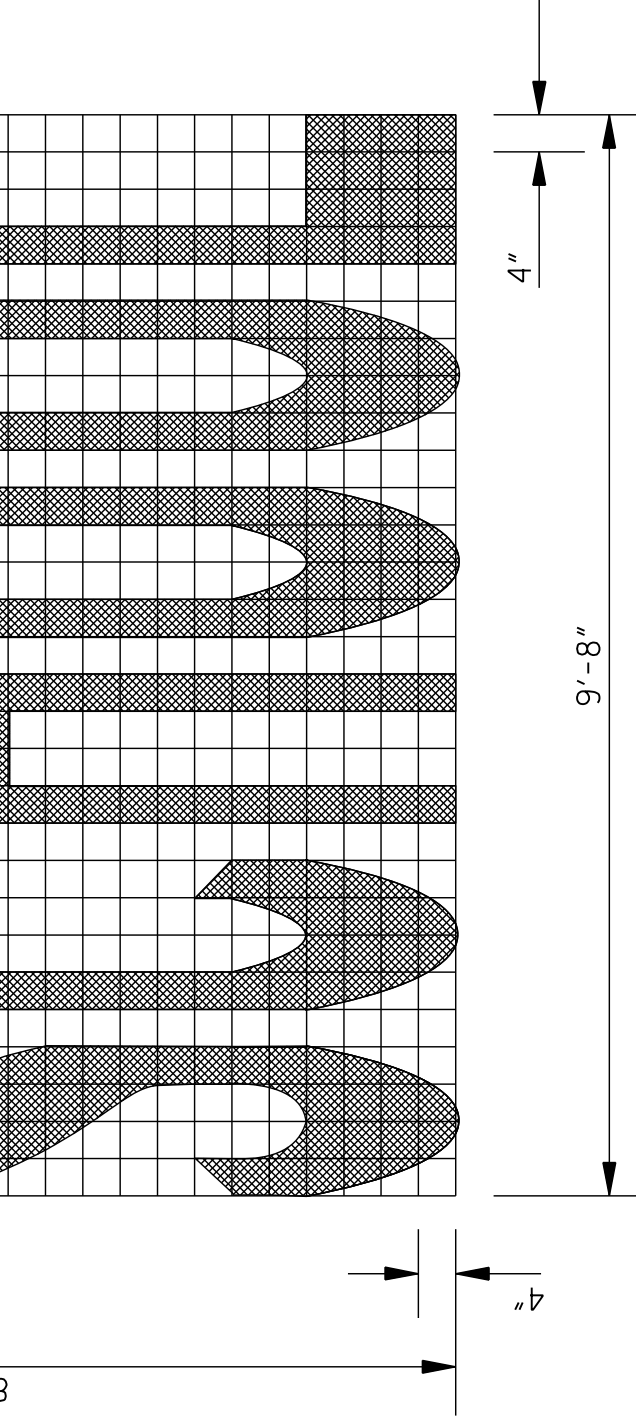


12/11/25	DATE	ISSUE DATE: AUGUST 01, 2017	SHEET NUMBER 6055
STN	BY	REVISION	WORKING NUMBER PM-5
		REVISED GENERAL NOTES	

MISSISSIPPI DEPARTMENT OF TRANSPORTATION
ROADWAY DESIGN DIVISION
STANDARD PLAN



PAVEMENT MARKING
LEGEND DETAILS

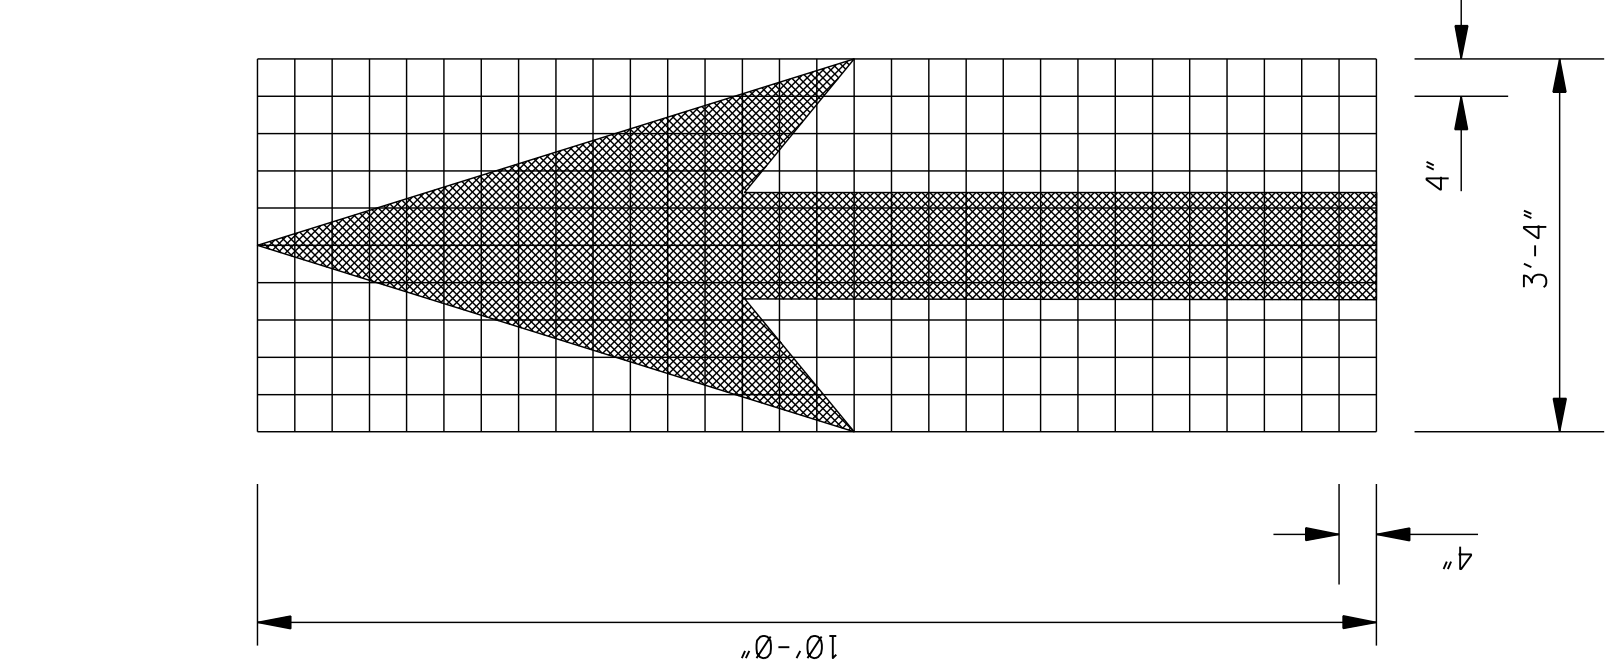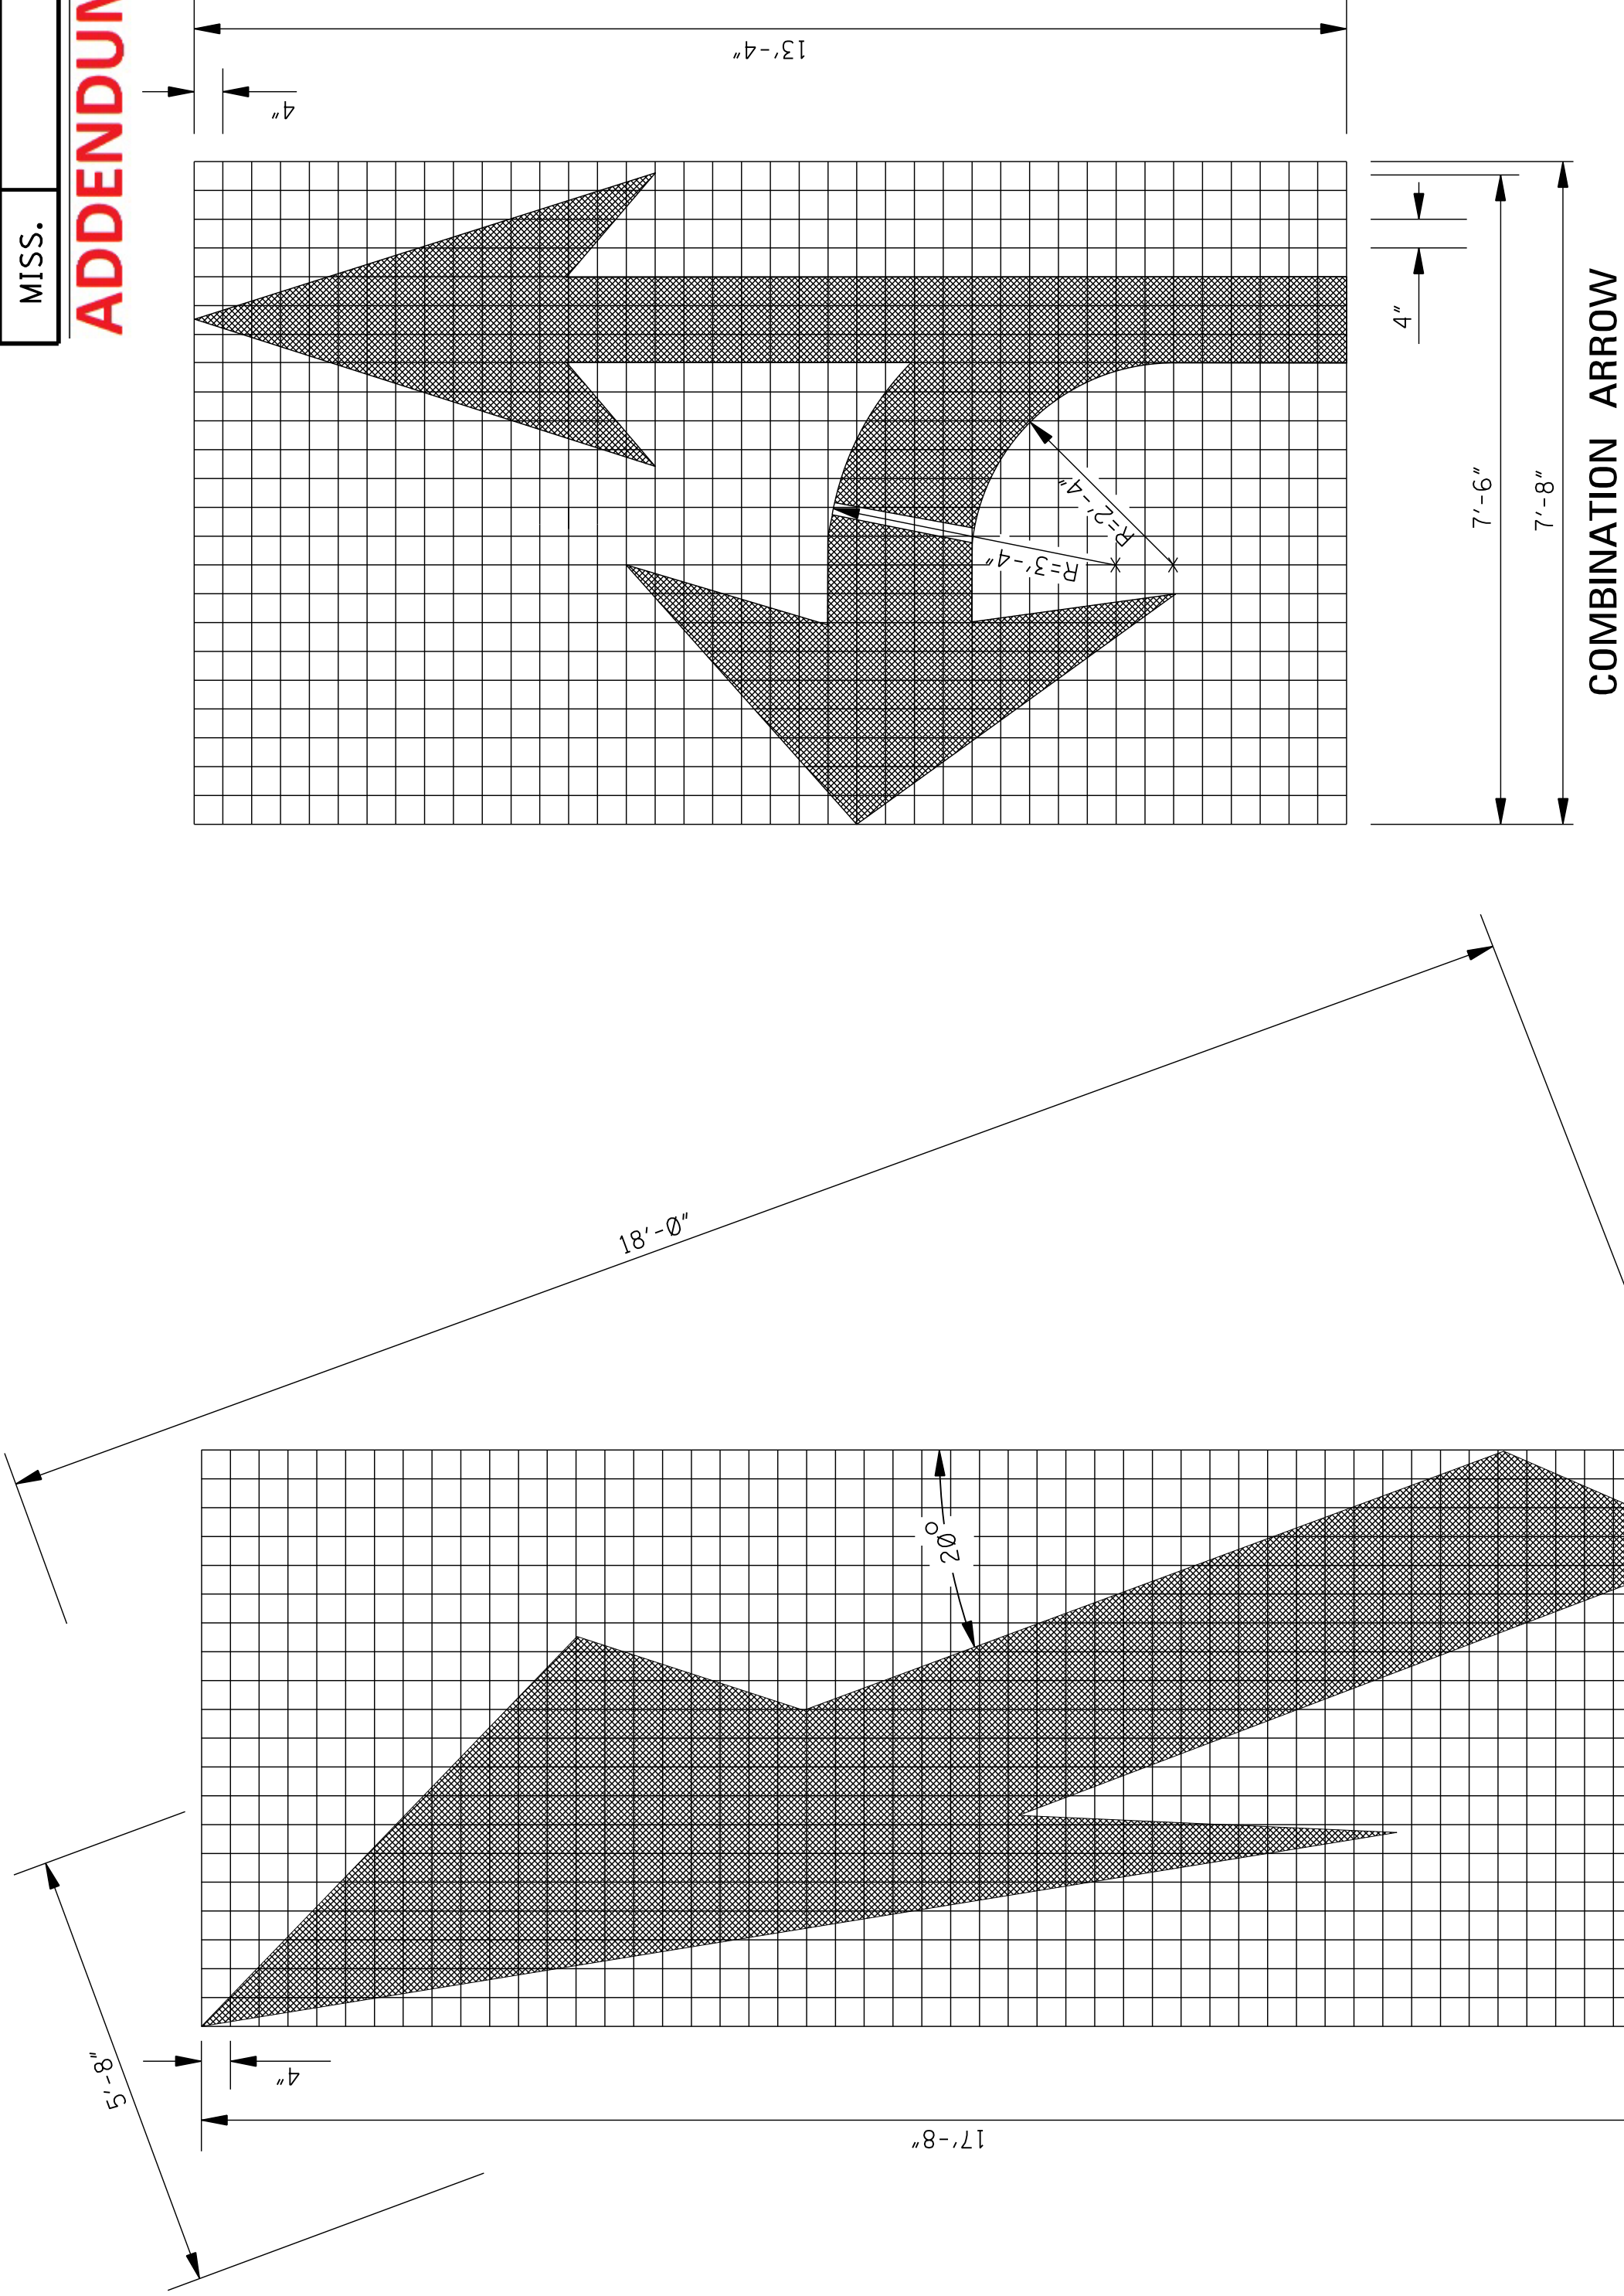


THRU ARROW

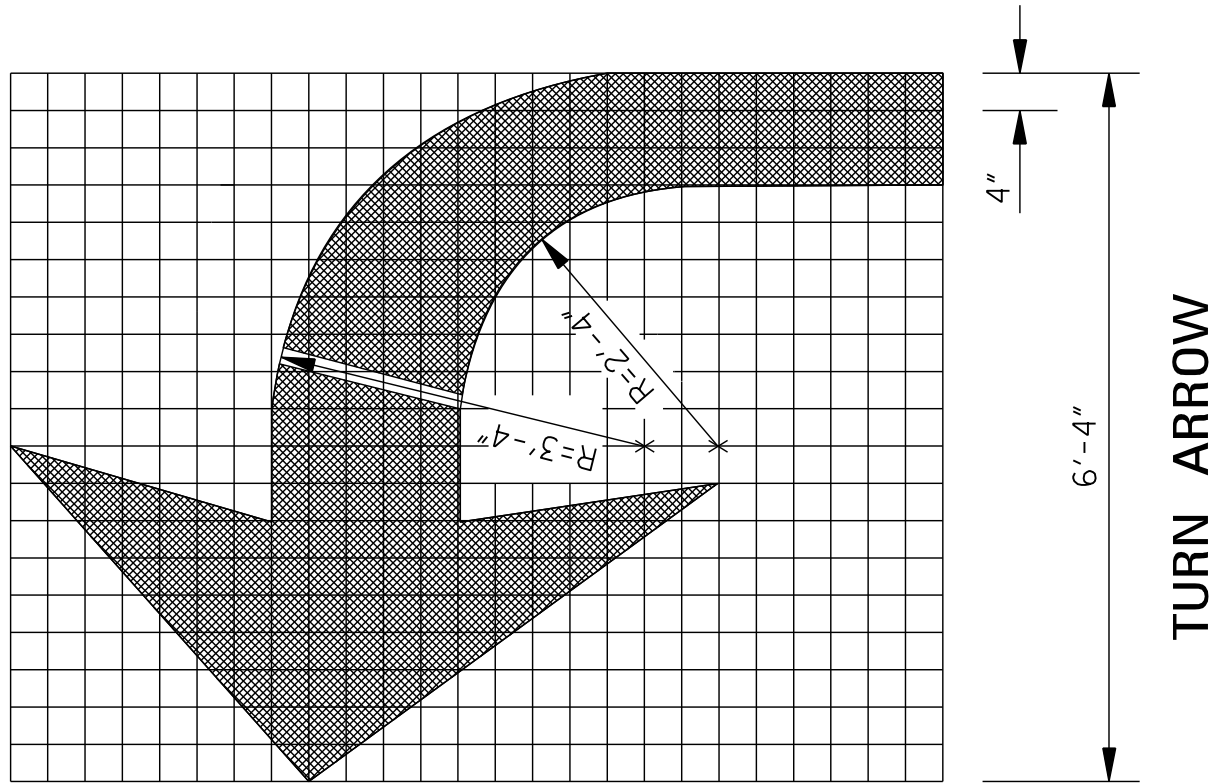

TURN ARROW

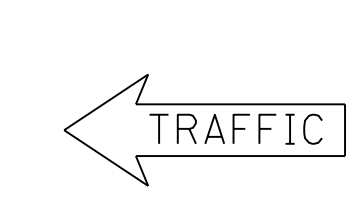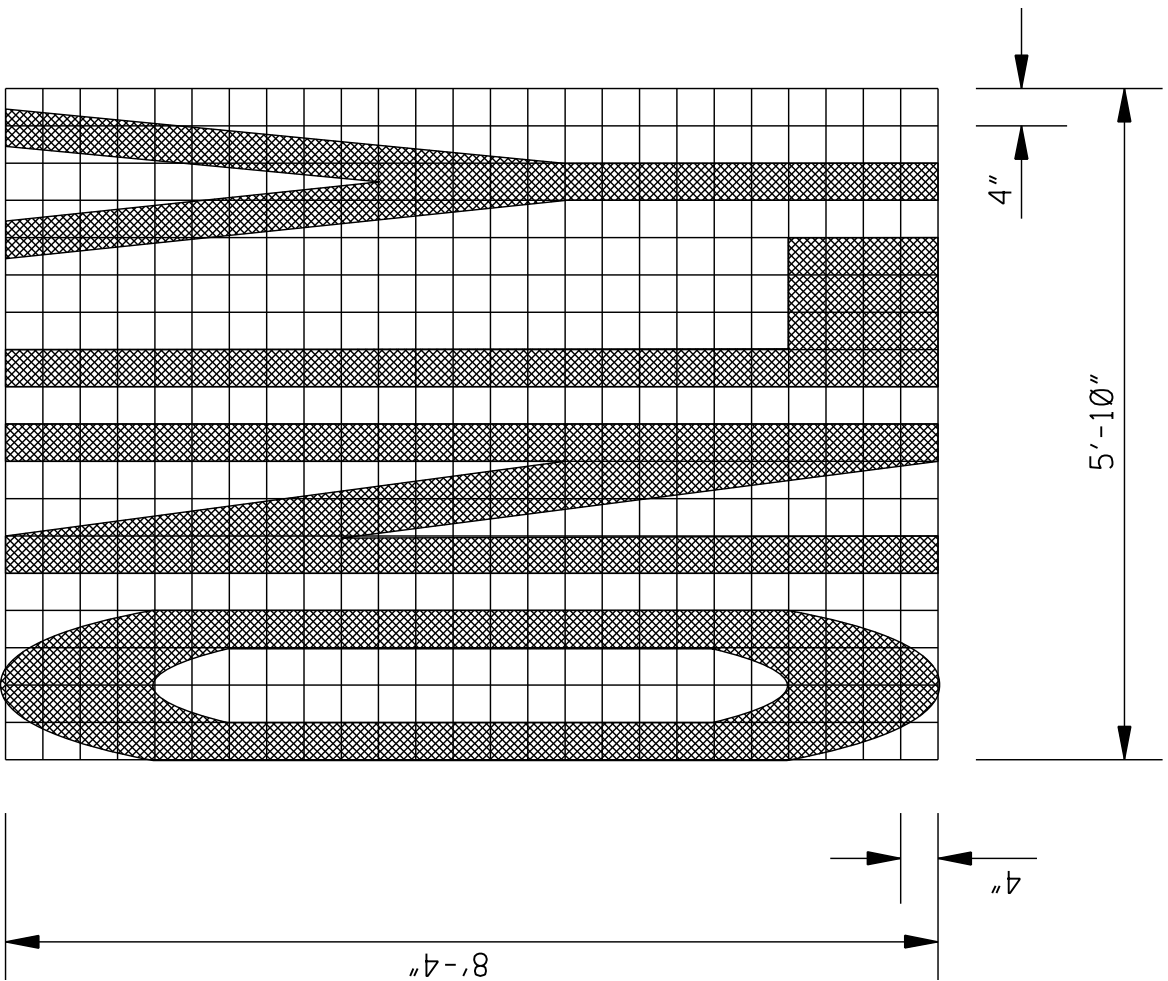

YIELD LINE

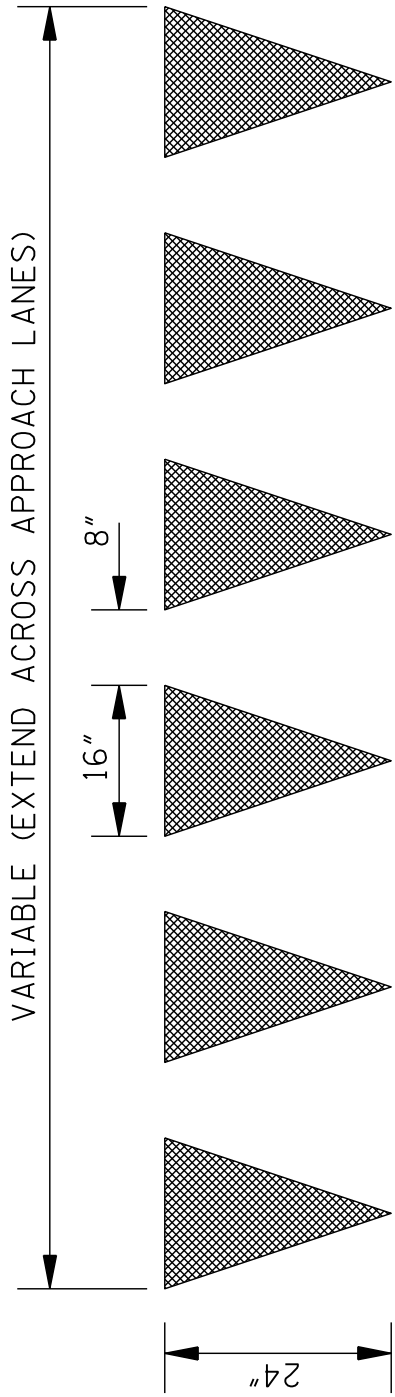

1-WAY ARROW

- GENERAL NOTES:
1. TWO HORIZONTAL GAPS (CAUSED BY TEMPLATE CONNECTORS) OF 1/2" OR LESS AND EXTENDING THE FULL WIDTH ARE PERMITTED IN EACH LETTER.
 2. PAVEMENT MARKING LETTERS, NUMERALS, SYMBOLS, AND ARROWS SHALL BE INSTALLED IN ACCORDANCE WITH THE DESIGN DETAILS IN THE PAVEMENT MARKINGS CHAPTER OF THE "STANDARD HIGHWAY SIGNS" PUBLICATION AS REFERENCED IN SECTION 1A.05 OF THE LATEST EDITION OF THE MUTCD.
 3. WORD, SYMBOL, AND ARROW MARKINGS SHALL BE WHITE UNLESS OTHERWISE NOTED IN THE PLANS.
 4. PAY QUANTITIES FOR PAVEMENT MARKING LEGENDS ARE AS FOLLOWS:

PAY QUANTITIES	
LEGEND/SYMBOL	AREA (ft²)
ONLY	22.0
TURN ARROW	16.4
THRU ARROW	12.3
COMB. ARROW	27.5
1-WAY ARROW	24.3
LANE REDUCTION ARROW	40.0

ADDENDUM


GENERAL NOTES

1. GROUND-IN RUMBLE STRIPES SHALL BE APPLIED ON LEFT AND RIGHT SHOULDERS OF ALL PAVED SHOULDERS ON THIS PROJECT
2. GROUND-IN RUMBLE STRIPES SHALL BE OMITTED ACROSS PUBLIC INTERSECTING ROADWAYS OR OTHER INTERRUPTIONS IN NORMAL SHOULDER WIDTH AS DIRECTED BY THE ENGINEER
3. COST TO BE PAID FOR USING APPROPRIATE PAY ITEMS
4. GROUND-IN RUMBLE STRIPES SHALL BE APPLIED TO:


A. MAINLINE

B. INTERSECTING ROADWAY IF OVERLAID OR RECONSTRUCTED BEYOND NORMAL MAINLINE R.O.W.


C. ANY ROADWAY WITH EXISTING RUMBLE STRIPES PRIOR TO CONSTRUCTION.

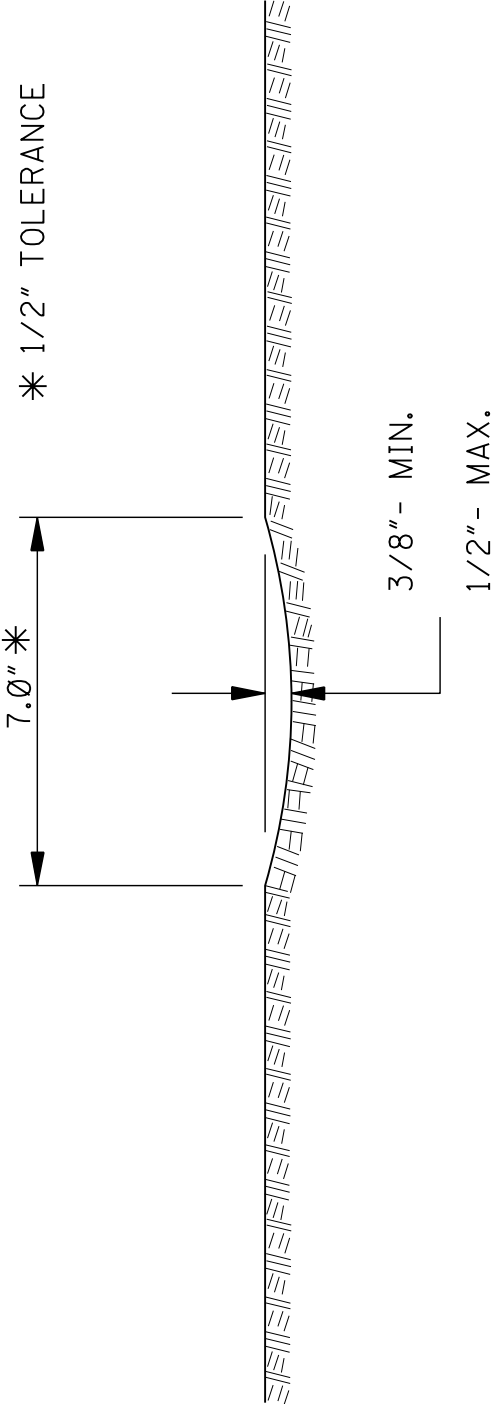

SECTION "A-A"

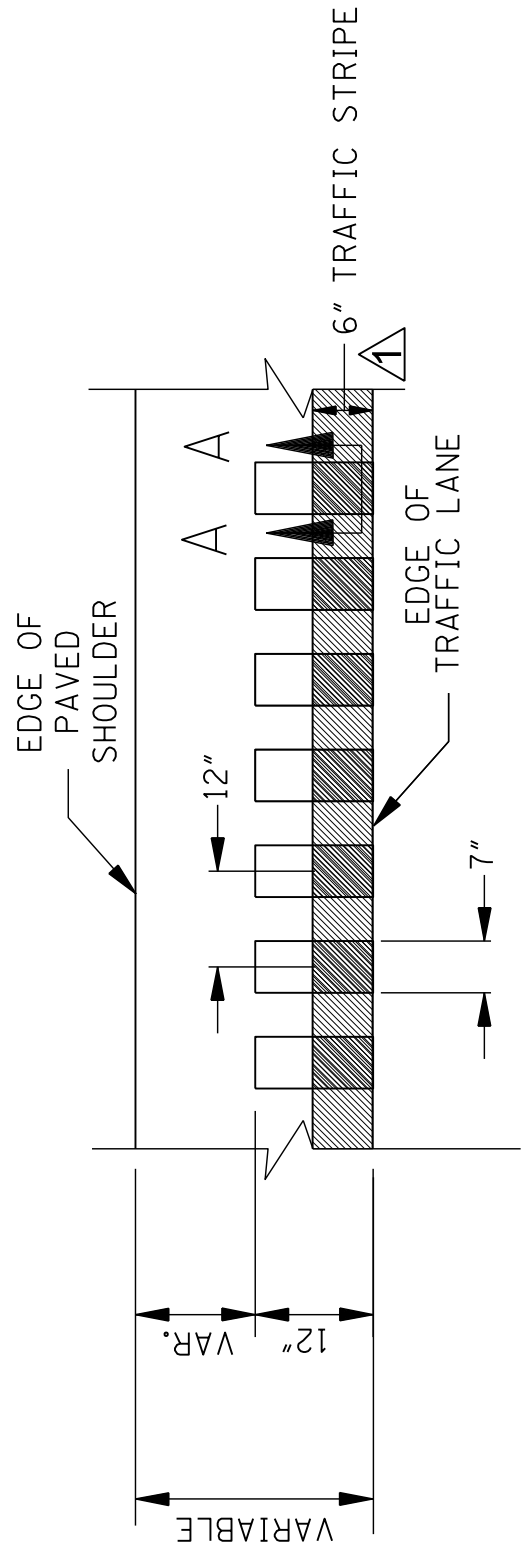

DETAIL "A"

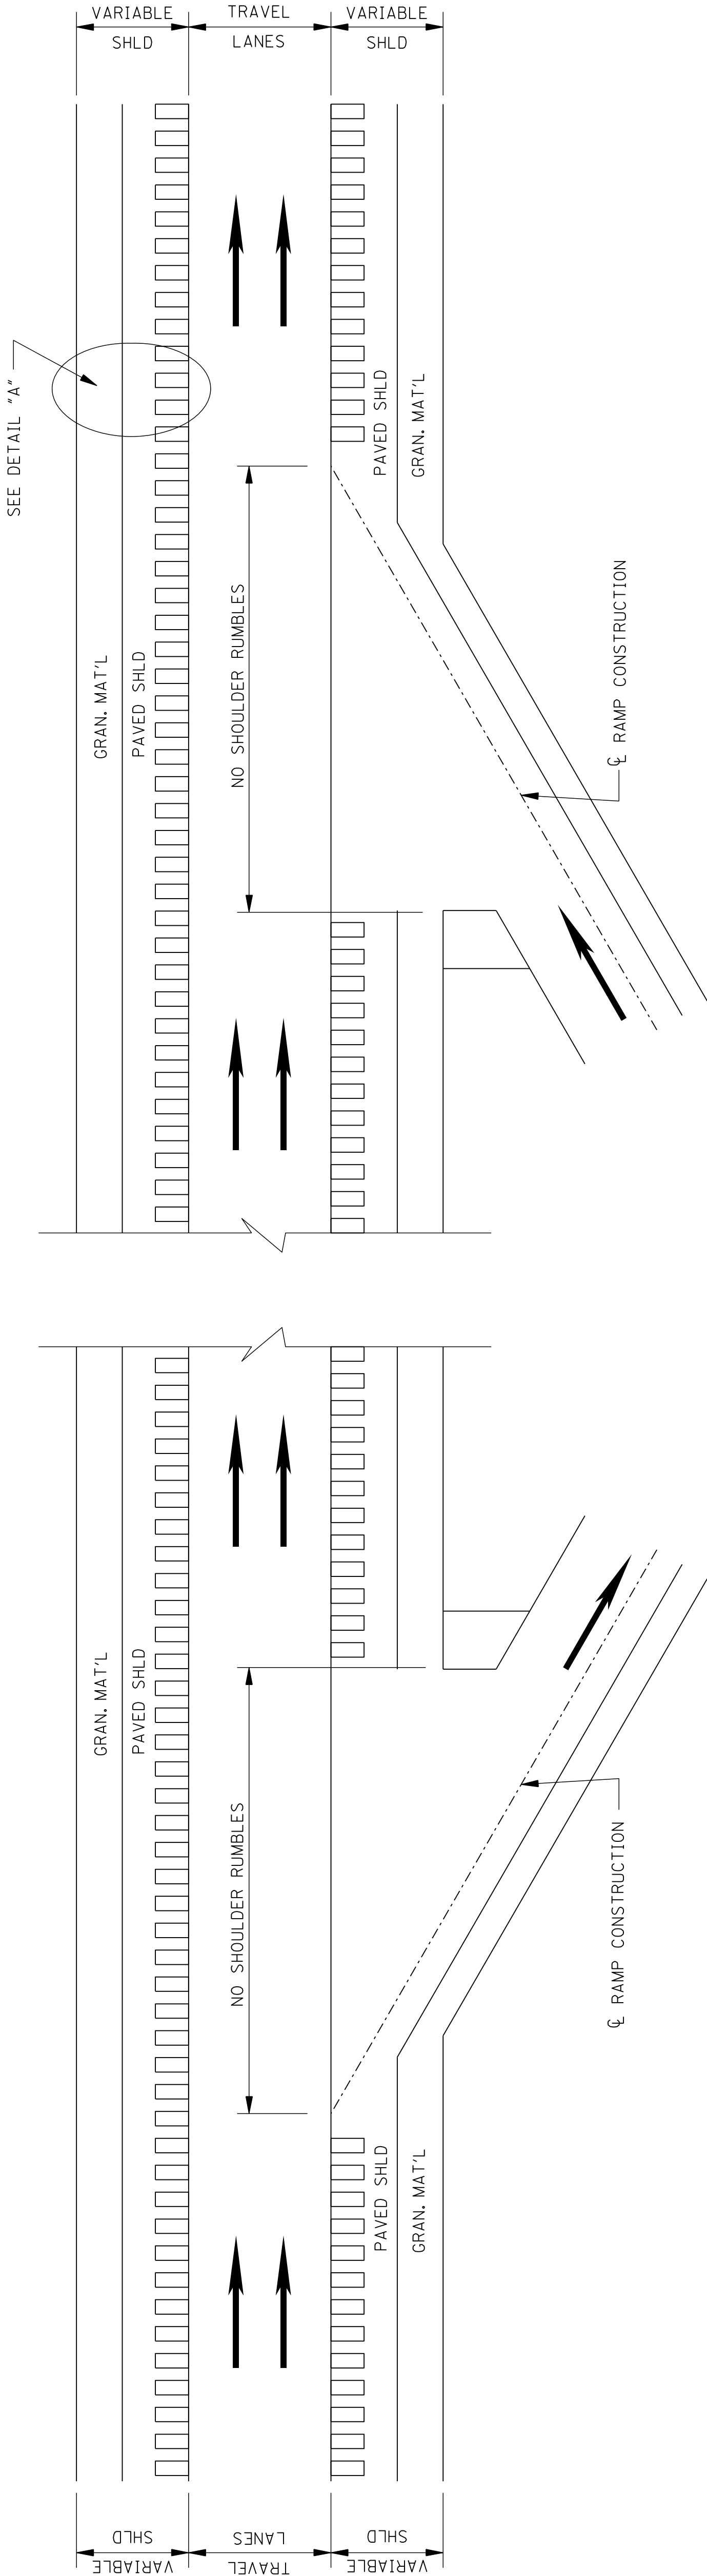

PLAN
NOT TO SCALE
DETAILS OF
RUMBLE STRIPS

STN	BY	DATE	ISSUE DATE:	SHEET NUMBER
		12/11/25	AUGUST 01, 2017	6065
		REVISION		
		REVISED STRIPE DETAIL.		

MISSISSIPPI DEPARTMENT OF TRANSPORTATION

ROADWAY DESIGN DIVISION

STANDARD PLAN

RUMBLE STRIPES

4-LANE HIGHWAYS

(ASPHALT LANES,

2-FT OR WIDER

ASPHALT SHOULDERS)

MDOT













MISSISSIPPI DEPARTMENT OF TRANSPORTATION

WORKING NUMBER

RS-2

SHEET NUMBER





















6065

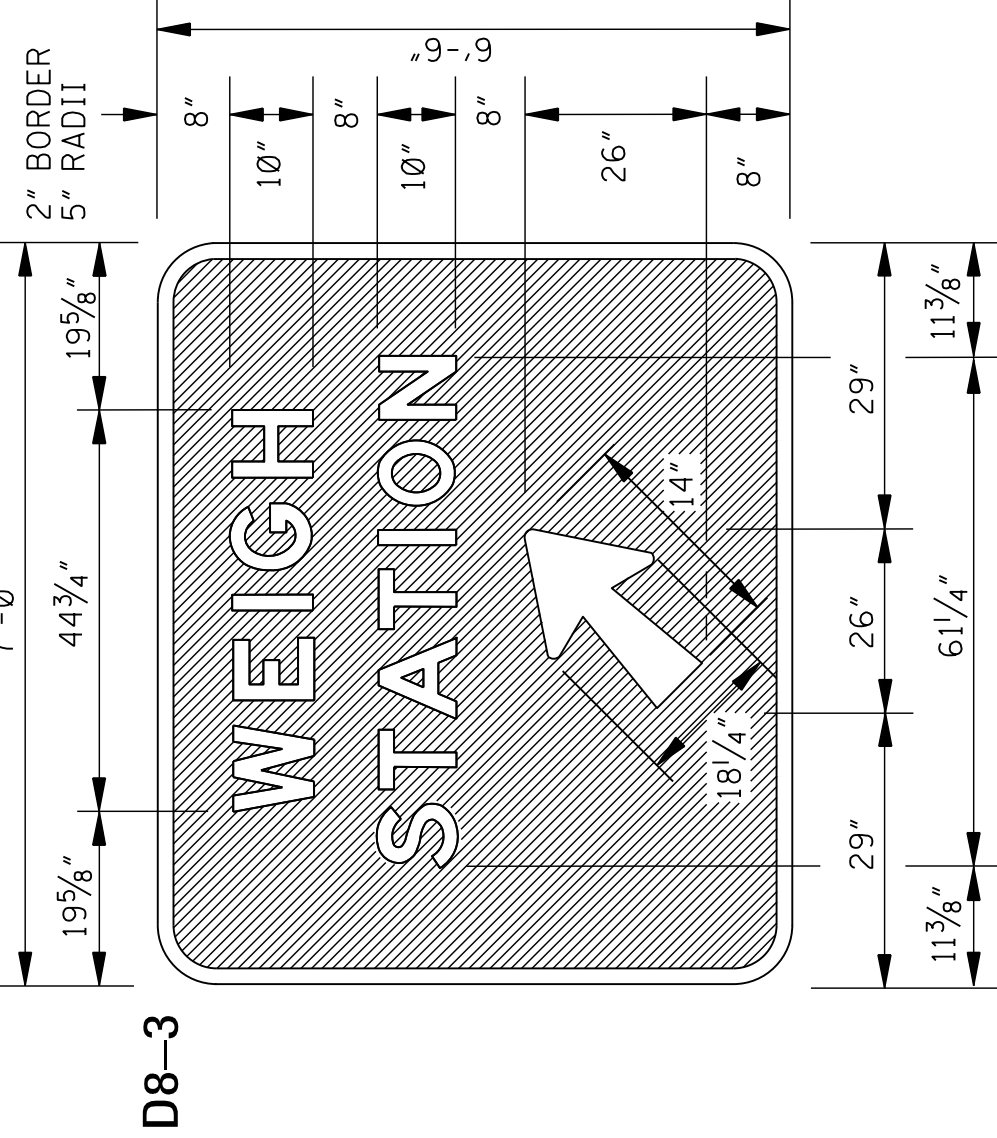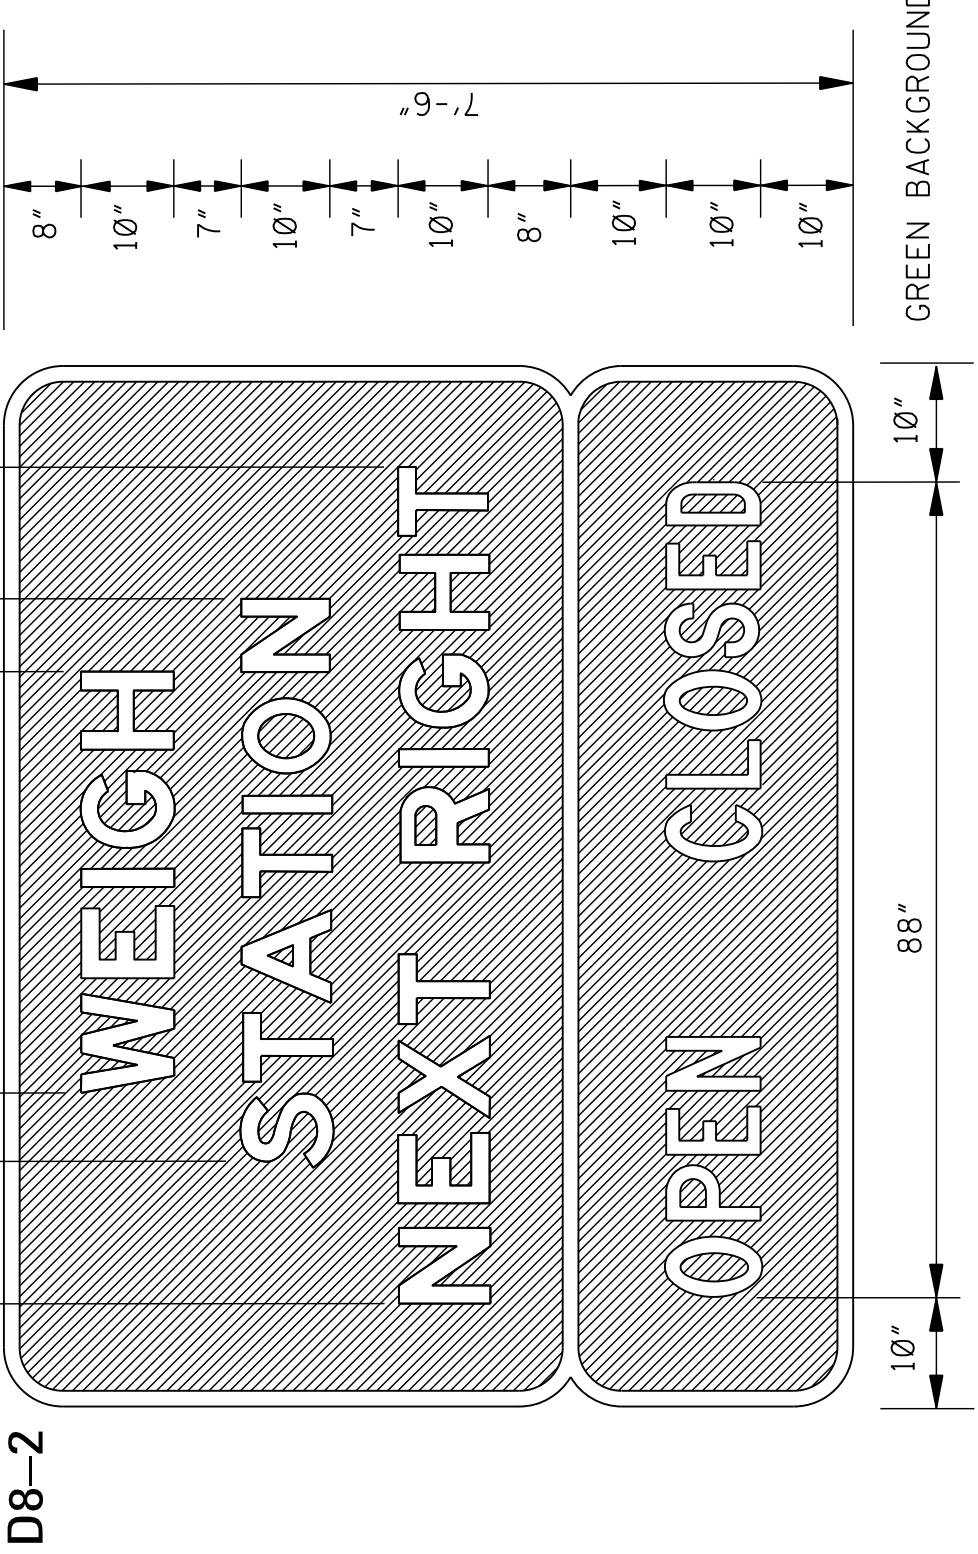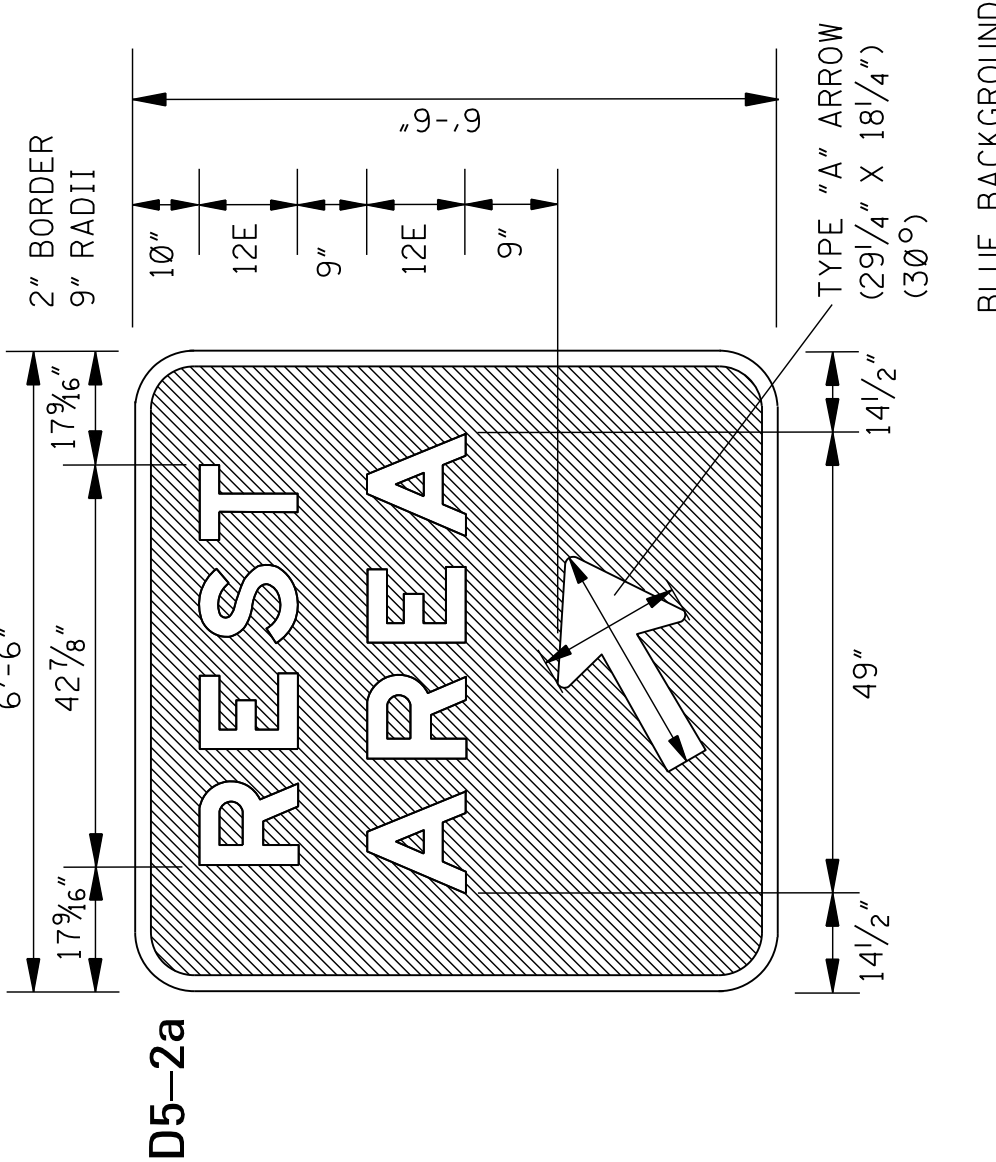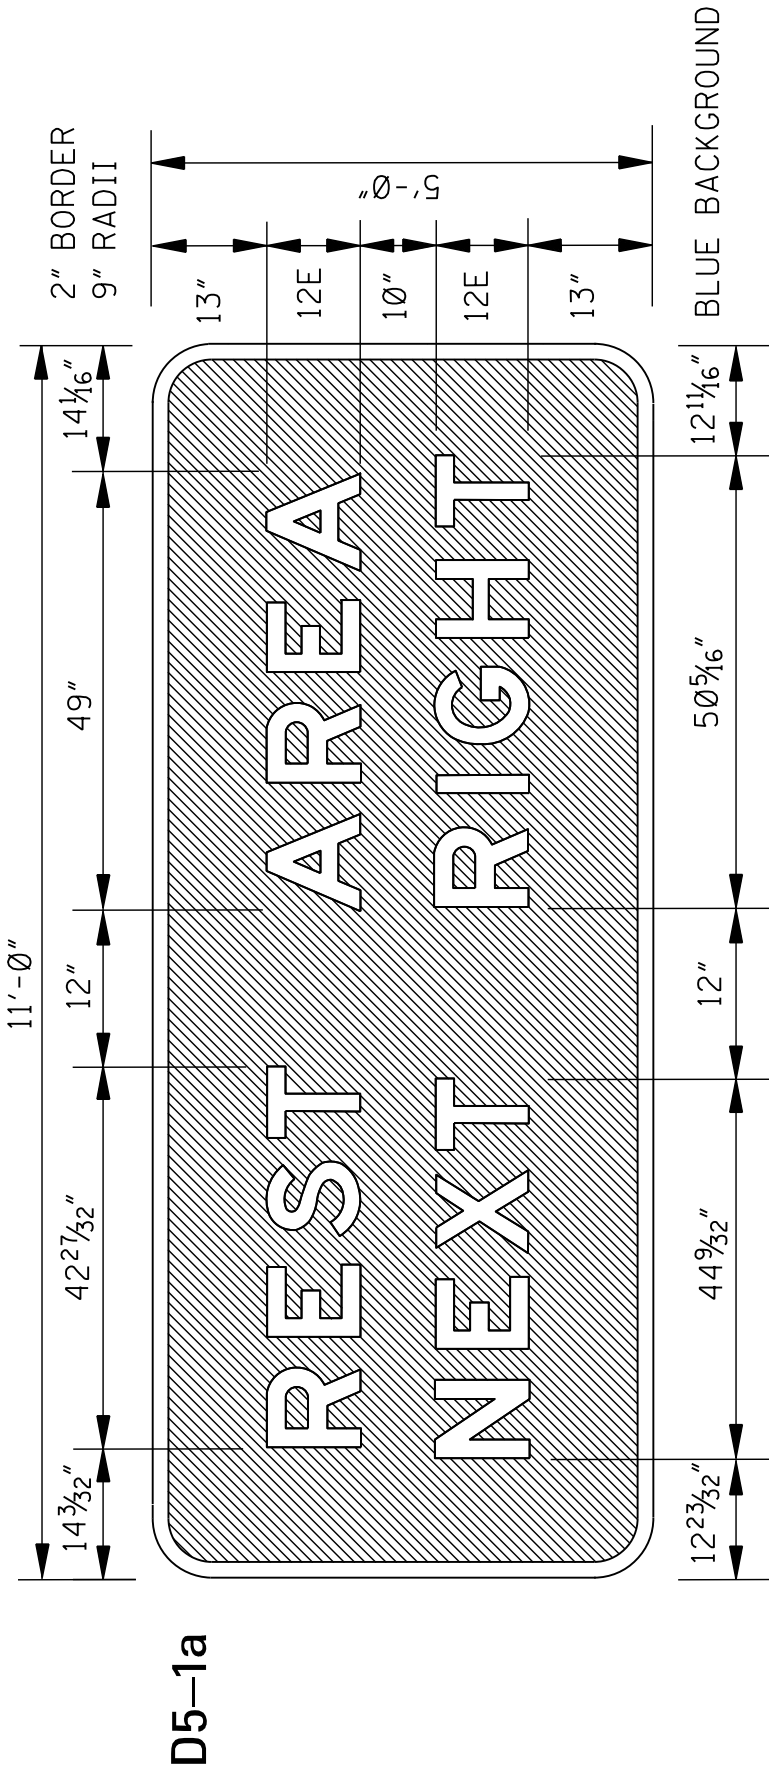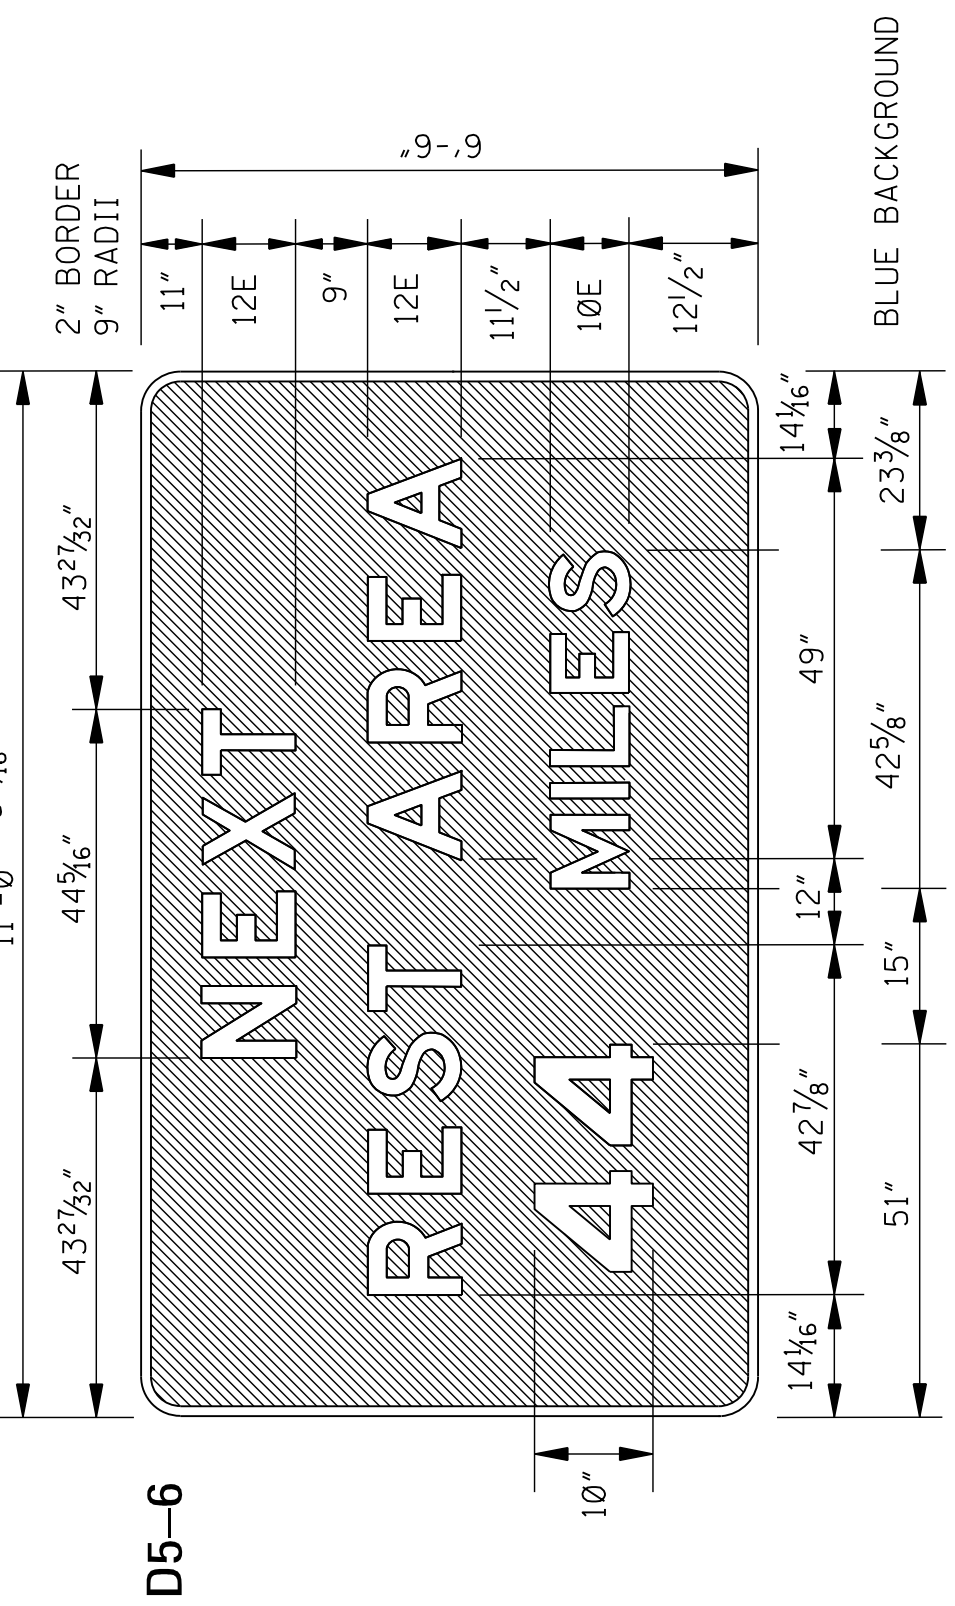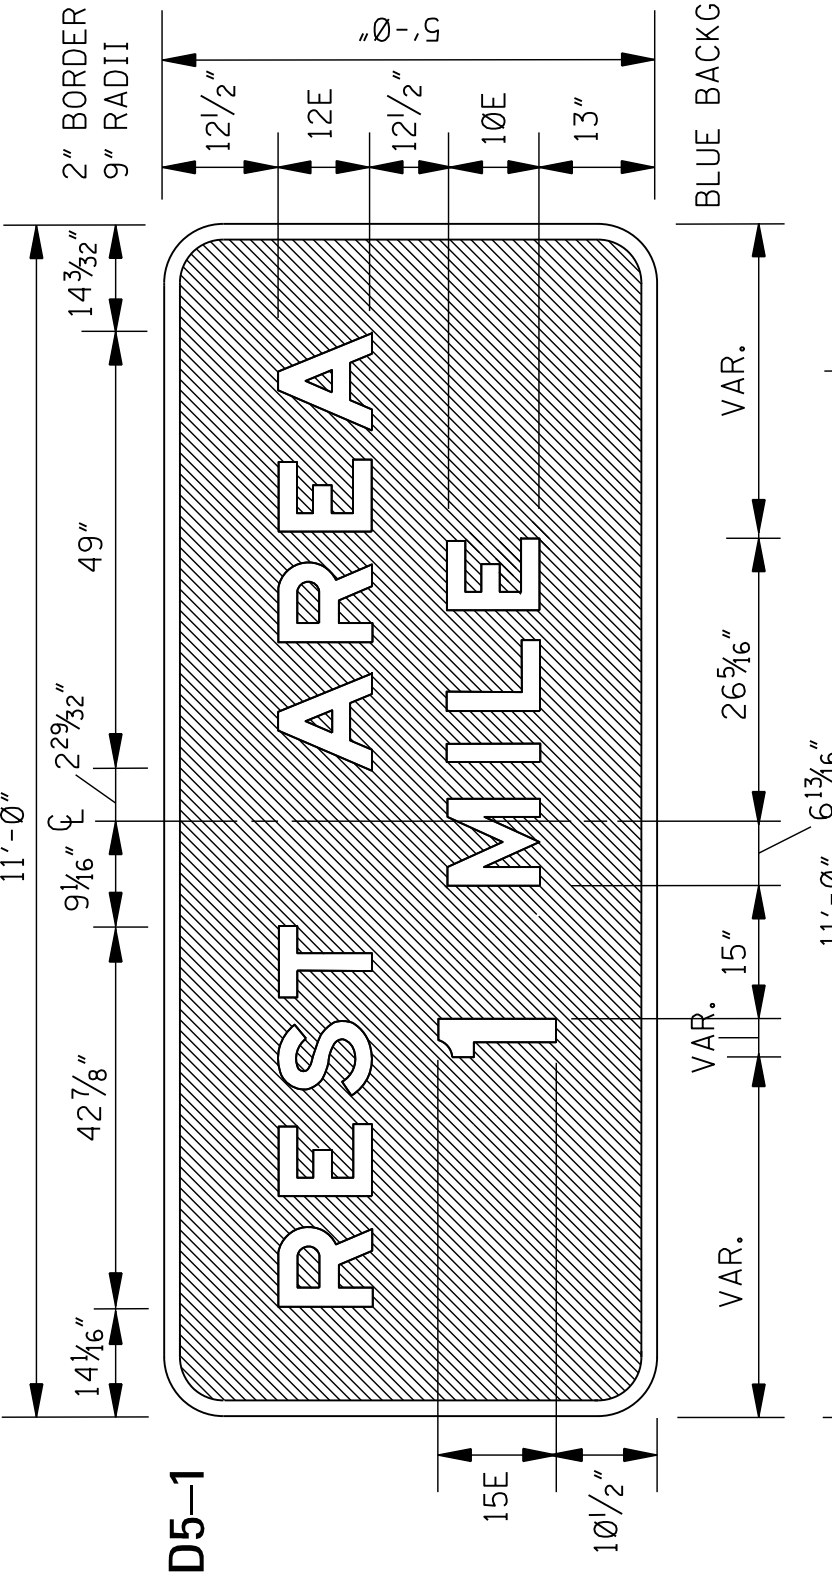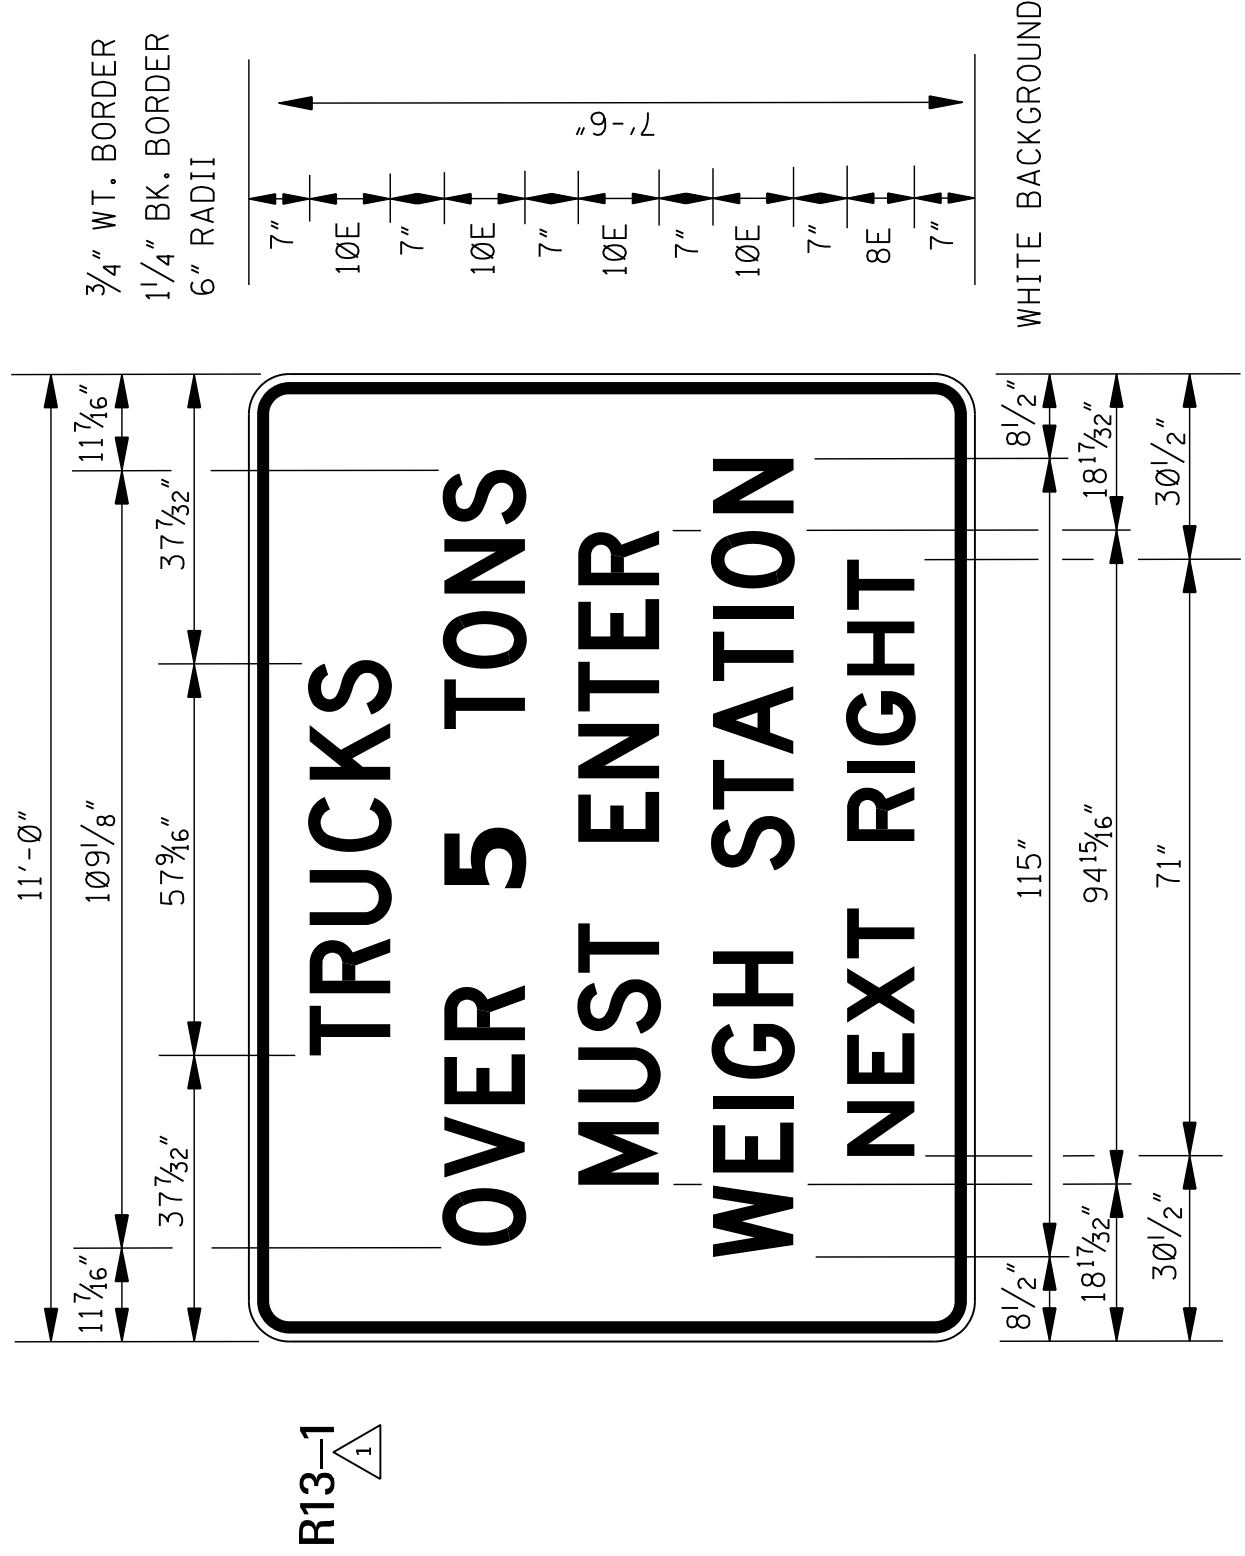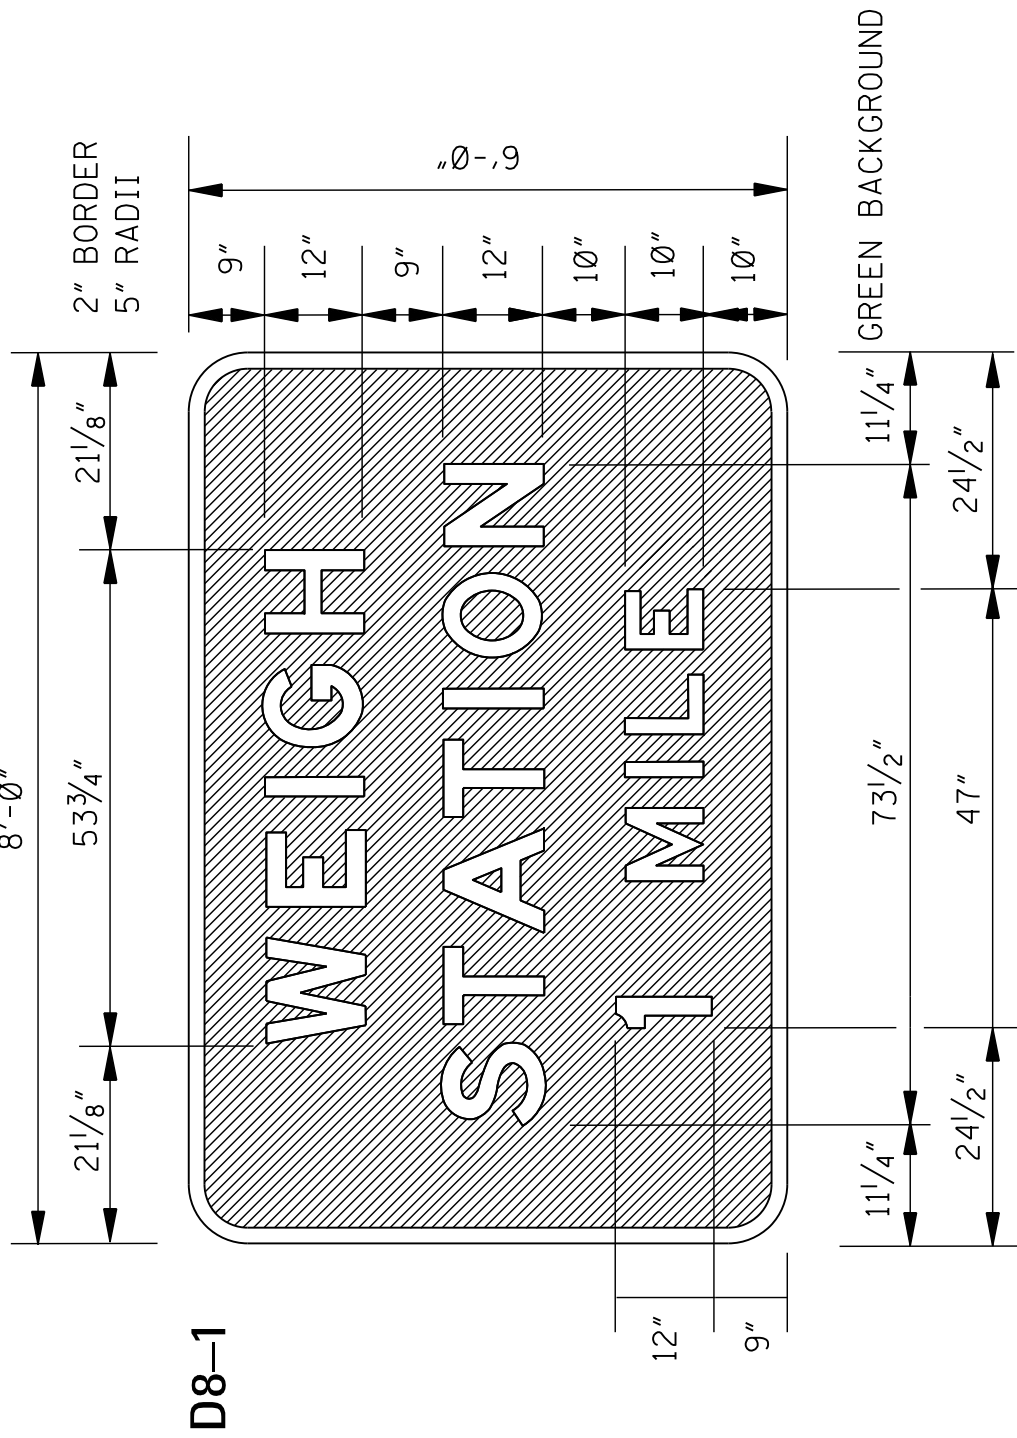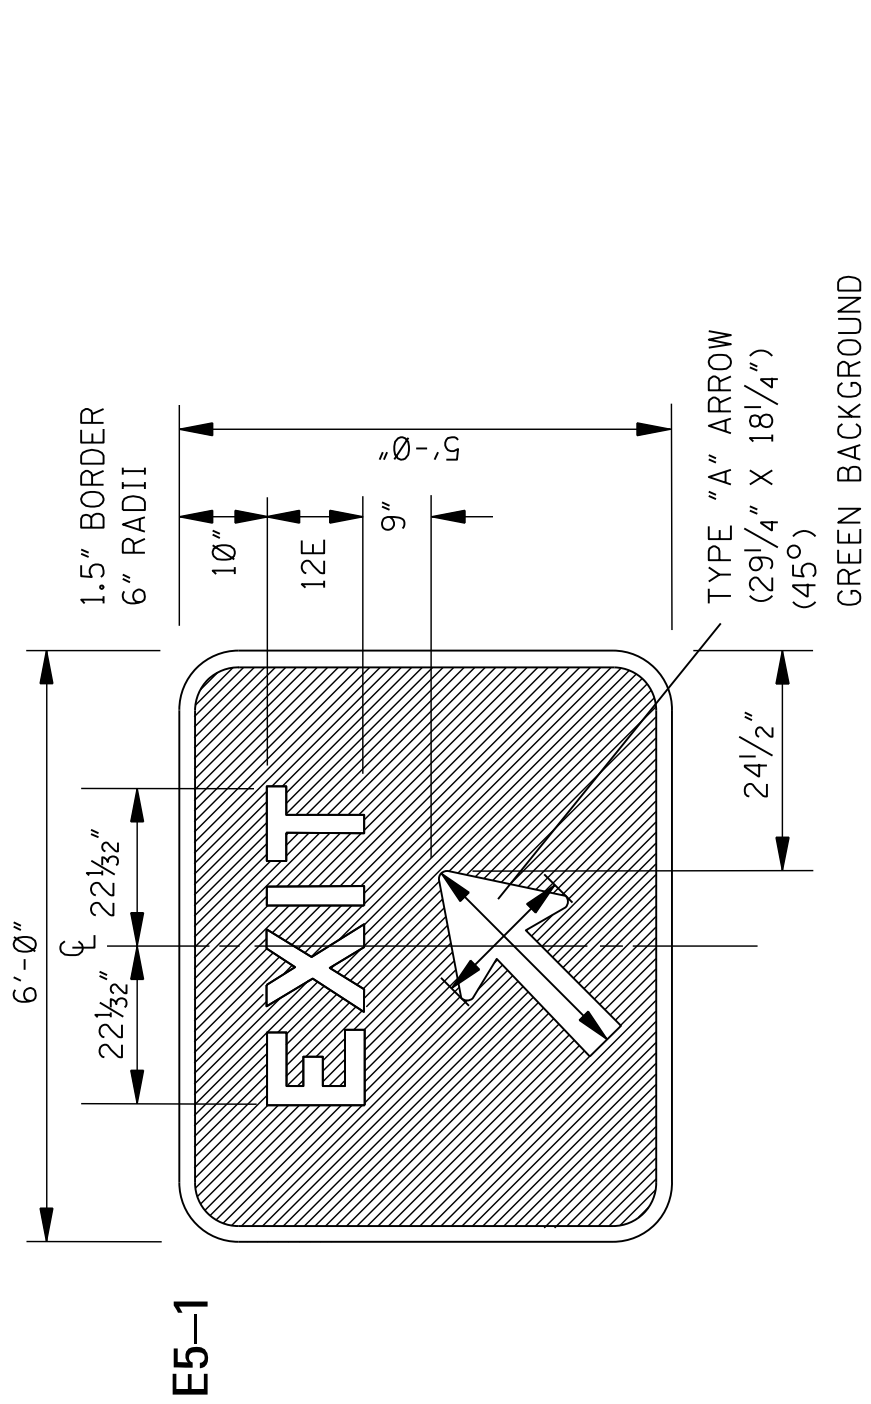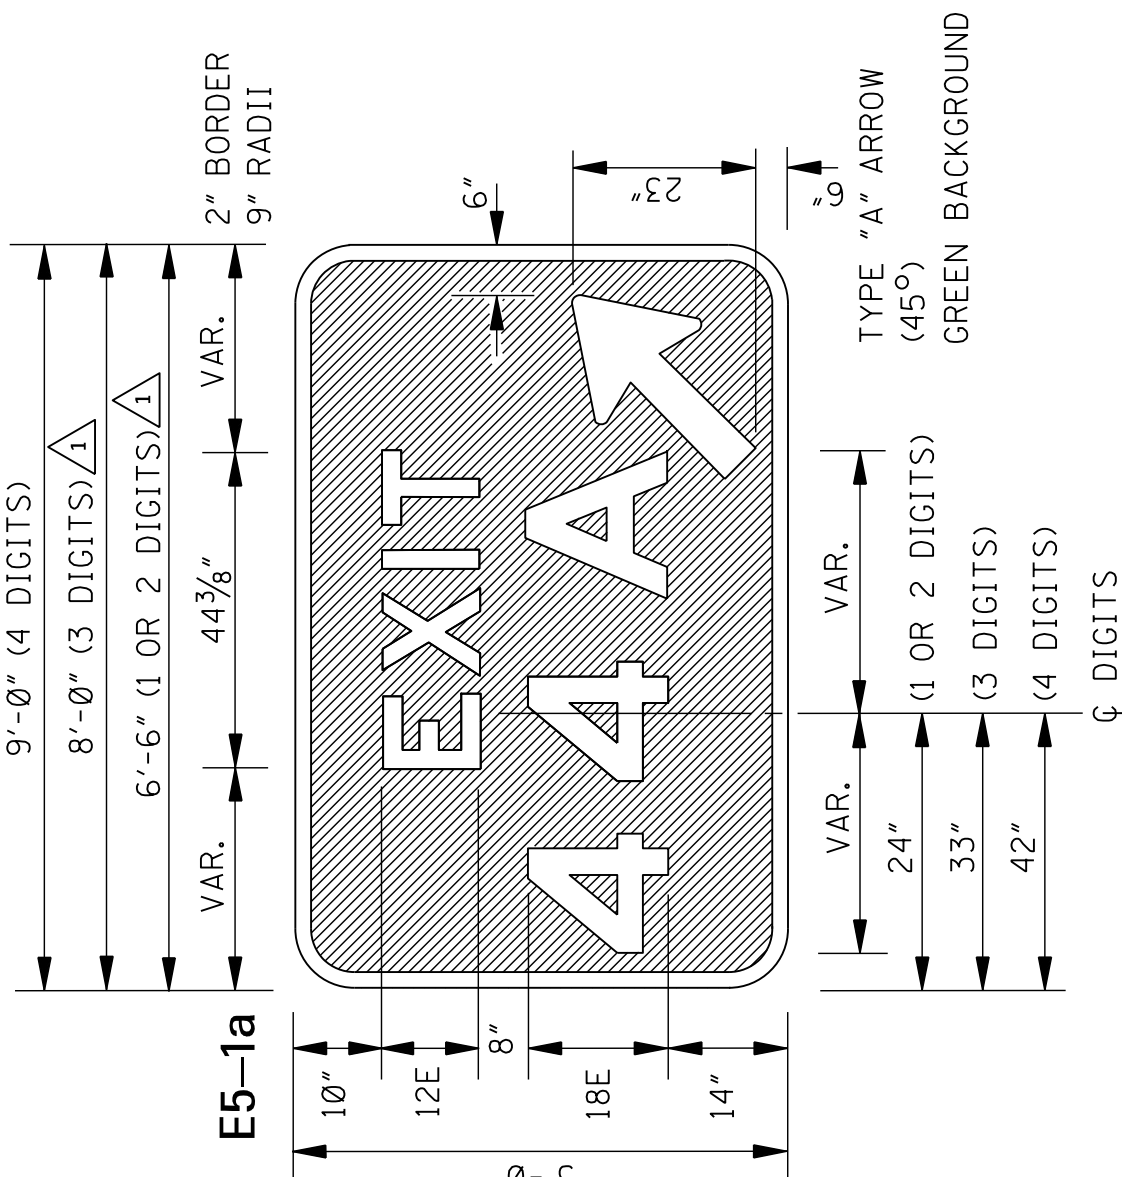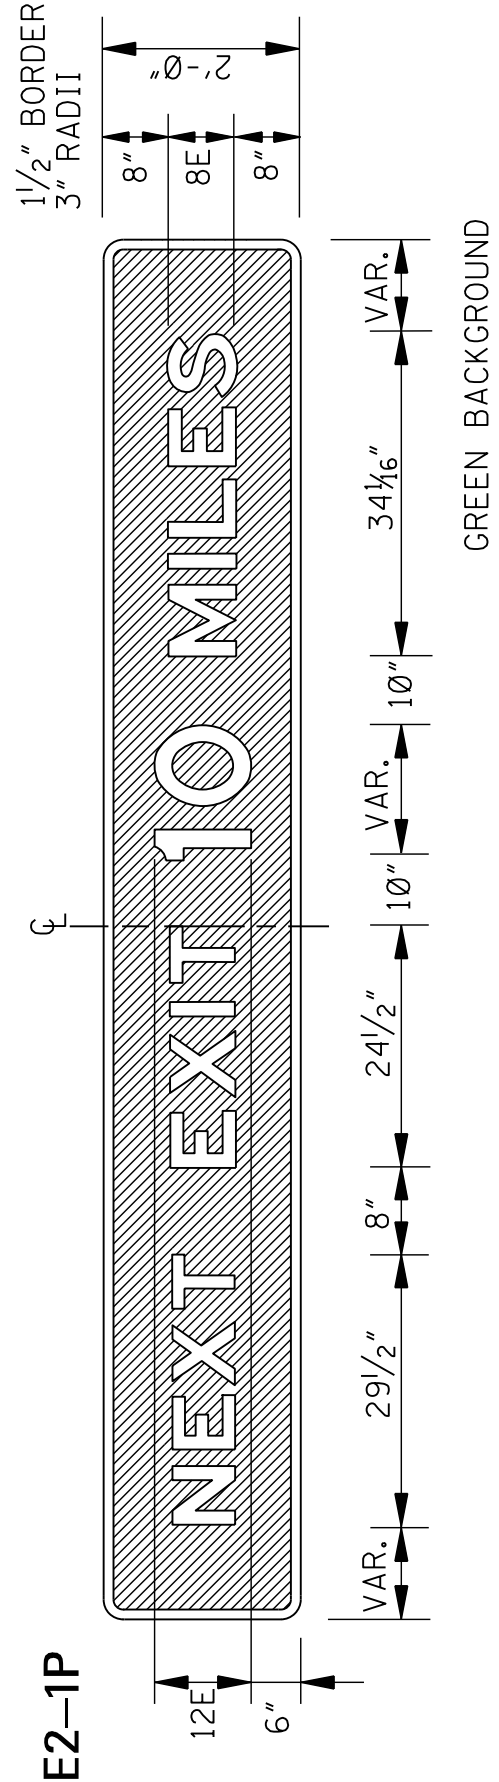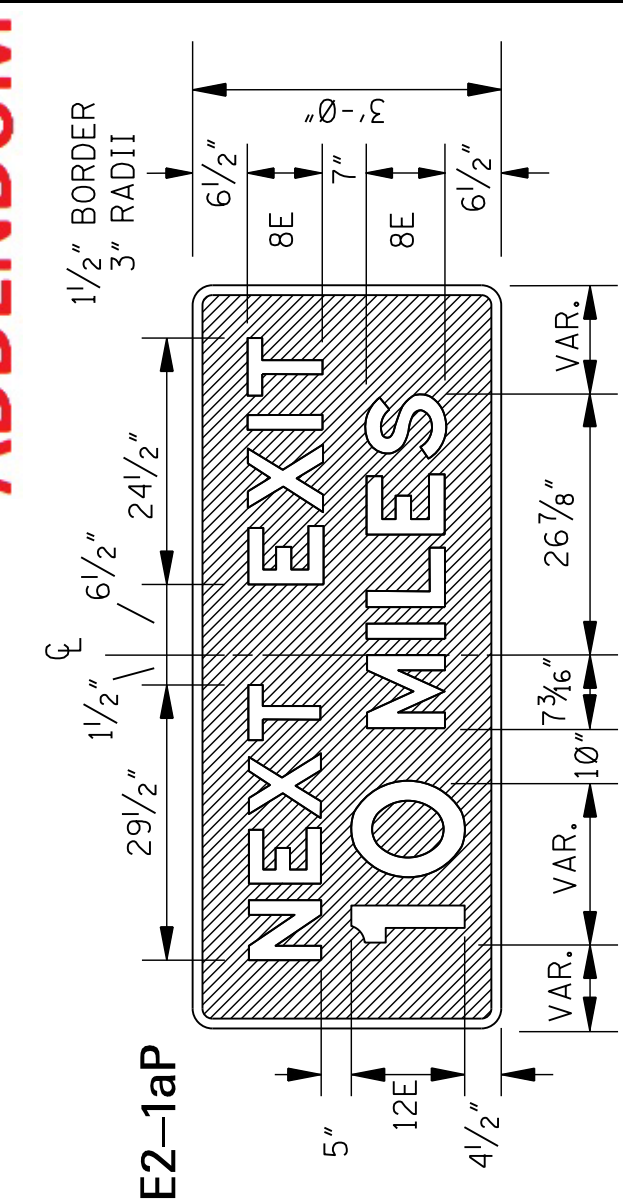

GENERAL NOTE:

1. THE HORIZONTAL SPACING SHOWN ON THESE DRAWINGS IS FOR REMOVABLE COPY TYPE B (SEE SPECIFICATIONS). THIS SPACING MAY VARY SOMEWHAT WHEN REMOVABLE COPY TYPE A IS USED. THE VERTICAL SPACING WILL REMAIN THE SAME REGARDLESS OF WHICH TYPE IS USED. ANY CHANGE IN HORIZONTAL SPACING WILL BE SUBJECT TO APPROVAL BY THE STATE TRAFFIC ENGINEER.

2. THE DESIGN OF ALL STANDARD DIRECTIONAL SIGNS SHALL CONFORM TO THE CRITERIA IN THE LATEST VERSION OF THE STANDARD HIGHWAY SIGNS MANUAL IN CONJUNCTION WITH THE LATEST VERSION OF THE MUTCD.

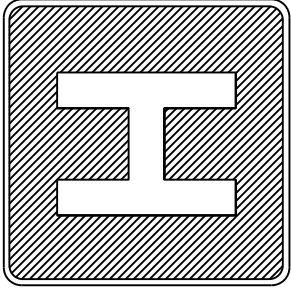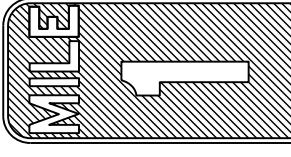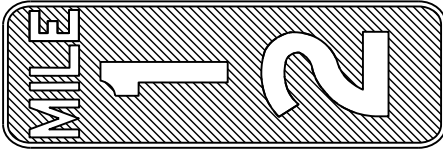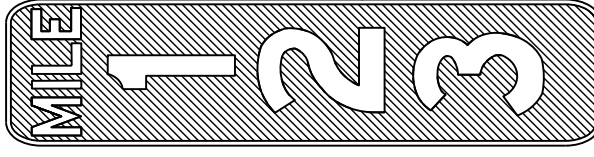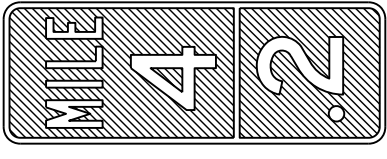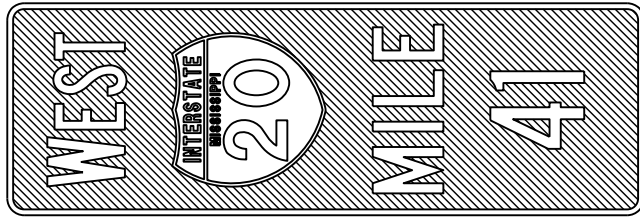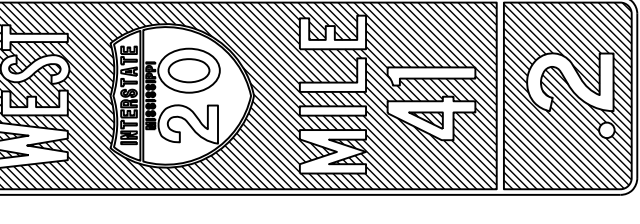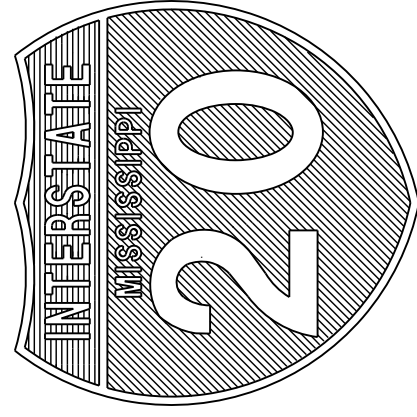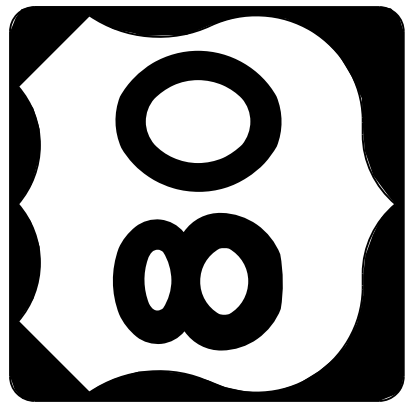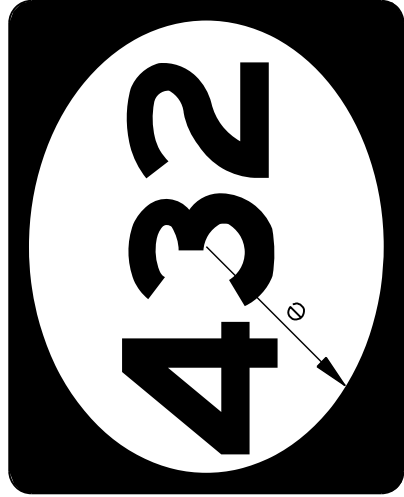 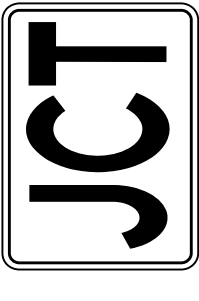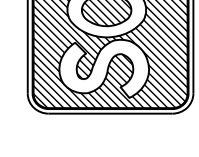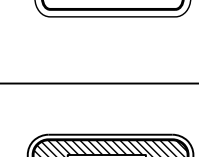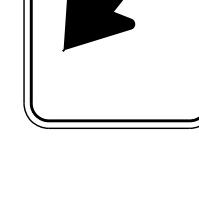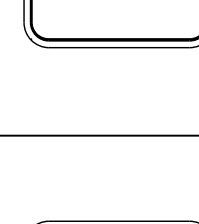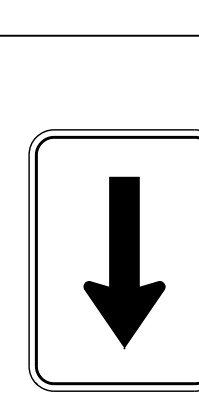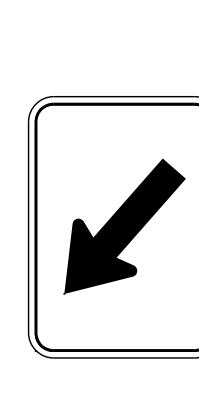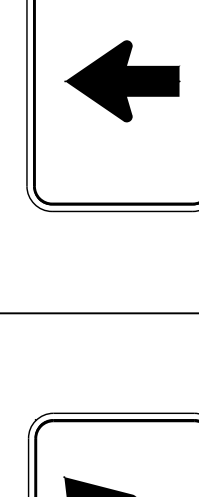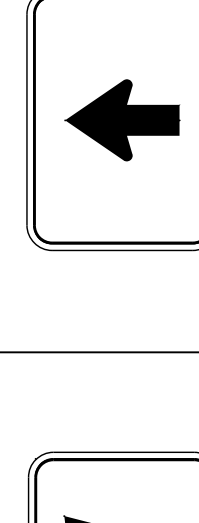ADDENDUM										STATE	PROJECT NO.
										MISS.	
SIGN NUMBER	D9-2	D10-1	D10-2	D10-3	D10-1a	D10-4	D10-5	MI-1A	MI-1A	MI-4	MI-5
ALUMINUM (6061-T6) SIGN BLANK THICKNESS	0.080"	0.080"	0.080"	0.100"	0.080"	0.100"	0.100"	0.080"	0.100"	0.080"	0.080"
LEGEND LETTER & NUMERAL SERIES INSIDE 20" SERIES 30" SERIES 4" SERIES "B" 4" SERIES "B" 4" SERIES "B" "E MOD." "E MOD." "E MOD." 10" SERIES "D" 10" SERIES "D" 10" SERIES "D" WIDTH OF BORDER OUTSIDE 1/2" WHITE 1/2" WHITE 1/2" WHITE 1/2" WHITE 1/2" WHITE SIZE (WIDTH X HEIGHT) 24" X 24" 30" X 30" 12" X 24" 12" X 36" 12" X 48" COLORS COPY WHITE WHITE WHITE WHITE WHITE BACKGROUND BLUE BLUE GREEN GREEN GREEN REFLECTORIZATION ALL ALL ALL ALL ALL NUMBER OF POSTS 1 1 1 1 1 FOR MOUNTING NUMBER OF HOLES TO BE PUNCHED (3/8" DIA.) 2 2 2 2 2 PUNCHING DISTANCE FROM EACH VERTICAL EDGE 18" (VERT. CENTER) 6" (VERT. CENTER) 6" (VERT. CENTER) 6" (VERT. CENTER) 6" (VERT. CENTER) PUNCHING DISTANCE FROM TOP EDGE 3"; 21" 6"; 30" 3"; 21" 3"; 33" 6"; 42"	 R = 1 1/2"	 R = 1 1/2"	 R = 1 1/2"	 R = 1 1/2"	 R = 1 1/2"	 R = 1/2"	 R = 1/2"	 R = 1/2"	 R = 1/2"	 R = 1 1/2"	 e = 11" (24" X 24") e = VAR. (30" X 24")
LETTER & NUMERAL SERIES	20" SERIES 30" SERIES 4" SERIES "B" 4" SERIES "B" 
WIDTH OF BORDER OUTSIDE	1/2" WHITE	1/2" WHITE	1/2" WHITE	1/2" WHITE	1/2" WHITE	1/2" WHITE	1/2" WHITE	1/2" WHITE	1/2" WHITE	1/2" WHITE	1/2" WHITE
SIZE (WIDTH X HEIGHT)	24" X 24"	30" X 30"	12" X 36"	12" X 48"	12" X 48"	12" X 48"	12" X 60"	18" X 54"	18" X 60"	24" X 24" (1 OR 2 DIGITS)	24" X 24" (1 OR 2 DIGITS)
COLORS COPY	WHITE	WHITE	WHITE	WHITE	WHITE	WHITE	WHITE	WHITE, RED, BLUE	WHITE, RED, BLUE	WHITE, RED, BLUE	WHITE, RED, BLUE
BACKGROUND	BLUE	BLUE	GREEN	GREEN	GREEN	GREEN	GREEN	GREEN	GREEN	GREEN	GREEN
REFLECTORIZATION	ALL	ALL	ALL	ALL	ALL	ALL	ALL	ALL	ALL	ALL	ALL
NUMBER OF POSTS FOR MOUNTING	1	1	1	1	1	1	1	1	1	1	1
NUMBER OF HOLES TO BE PUNCHED (3/8" DIA.)	2	2	2	2	2	2	2	2	2	2	2
PUNCHING DISTANCE FROM EACH VERTICAL EDGE	18" (VERT. CENTER)	6" (VERT. CENTER)	6" (VERT. CENTER)	6" (VERT. CENTER)	6" (VERT. CENTER)	6" (VERT. CENTER)	6" (VERT. CENTER)	6" (VERT. CENTER)	6" (VERT. CENTER)	6" (VERT. CENTER)	6" (VERT. CENTER)
PUNCHING DISTANCE FROM TOP EDGE	3"; 21"	6"; 30"	3"; 33"	6"; 42"	6"; 42"	6"; 42"	6"; 54"	6"; 48"	6"; 54"	3"; 21"	3"; 21"
SIGN NUMBER	M2-1P	M2-1PA	M2-1PA	M2-1PA	M2-1PA	M2-1PA	M2-1PA	M2-1PA	M2-1PA	M2-1PA	M2-1PA
ALUMINUM (6061-T6) SIGN BLANK THICKNESS	0.080"	0.080"	0.080"	0.080"	0.080"	0.080"	0.080"	0.080"	0.080"	0.080"	0.080"
LEGEND LETTER & NUMERAL SERIES INSIDE 9" SERIES "C" 9" SERIES "C" 9" SERIES "C" WIDTH OF BORDER OUTSIDE 3/8" BLACK 3/8" WHITE 1/2" WHITE 1/2" WHITE 1/2" WHITE SIZE (WIDTH X HEIGHT) 21" X 15" 21" X 15" 21" X 15"	 R = 1/2"	 R = 1/2"	 R = 1/2"	 R = 1/2"	 R = 1/2"	 R = 1/2"	 R = 1/2"	 R = 1/2"	 R = 1/2"	 R = 1/2"	 R = 1/2"
LETTER & NUMERAL SERIES	9" SERIES "C" 9" SERIES "C" 9" SERIES "C"	7" SERIES "C" 6" SERIES "C" 10" SERIES "C" 8" SERIES "C"	10" SERIES "C" 8" SERIES "C" 6" SERIES "C"	6" SERIES "C" 6" SERIES "C" 6" SERIES "C"	6" SERIES "C" 6" SERIES "C" 6" SERIES "C"	6" SERIES "C" 6" SERIES "C" 6" SERIES "C"	6" SERIES "C" 6" SERIES "C" 6" SERIES "C"	6" SERIES "C" 6" SERIES "C" 6" SERIES "C"	6" SERIES "C" 6" SERIES "C" 6" SERIES "C"	6" SERIES "C" 6" SERIES "C" 6" SERIES "C"	6" SERIES "C" 6" SERIES "C" 6" SERIES "C"
WIDTH OF BORDER OUTSIDE	3/8" BLACK 3/8" WHITE 1/2" WHITE	3/8" BLACK 3/8" WHITE 1/2" WHITE	3/8" BLACK 3/8" WHITE 1/2" WHITE	3/8" BLACK 3/8" WHITE 1/2" WHITE	3/8" BLACK 3/8" WHITE 1/2" WHITE	3/8" BLACK 3/8" WHITE 1/2" WHITE	3/8" BLACK 3/8" WHITE 1/2" WHITE	3/8" BLACK 3/8" WHITE 1/2" WHITE	3/8" BLACK 3/8" WHITE 1/2" WHITE	3/8" BLACK 3/8" WHITE 1/2" WHITE	3/8" BLACK 3/8" WHITE 1/2" WHITE
SIZE (WIDTH X HEIGHT)	21" X 15"	21" X 15"	21" X 15"	21" X 15"	21" X 15"	21" X 15"	21" X 15"	21" X 15"	21" X 15"	21" X 15"	21" X 15"
COLORS COPY	BLACK	WHITE	WHITE	WHITE	WHITE	WHITE	WHITE	WHITE	WHITE	WHITE	WHITE
BACKGROUND	WHITE	BLUE	BLUE	BLUE	BLUE	BLUE	BLUE	BLUE	BLUE	BLUE	BLUE
REFLECTORIZATION	B'GROUND	ALL	ALL	ALL	ALL	ALL	ALL	ALL	ALL	ALL	ALL
NUMBER OF POSTS FOR MOUNTING	1	1	1	1	1	1	1	1	1	1	1
NUMBER OF HOLES TO BE PUNCHED (3/8" DIA.)	2	2	2	2	2	2	2	2	2	2	2
PUNCHING DISTANCE FROM EACH VERTICAL EDGE	VERT. CENTER	12"	12"	12"	12"	12"	12"	12"	12"	12"	12"
PUNCHING DISTANCE FROM TOP EDGE	1/2"; 13 1/2"	1/2"; 13 1/2"	1/2"; 13 1/2"	1/2"; 13 1/2"	1/2"; 13 1/2"	1/2"; 13 1/2"	1/2"; 13 1/2"	1/2"; 13 1/2"	1/2"; 13 1/2"	1/2"; 13 1/2"	1/2"; 13 1/2"

GENERAL NOTES:

- THE DIMENSIONS FOR ALL STANDARD ROADSIDE SIGNS SHALL CONFORM WITH THOSE SHOWN IN THE STANDARD HIGHWAY SIGNS IN CONJUNCTION WITH THE MANUAL ON UNIFORM TRAFFIC CONTROL DEVICES, LATEST EDITIONS.
- ROUTE MARKERS AND SHIELDS SHOWN ON THIS SHEET ARE FOR USE INDEPENDENTLY OF INTERSTATE DIRECTIONAL (GUIDE) SIGNS. SEE OTHER DRAWINGS FOR SHIELDS TO BE USED ON INTERSTATE DIRECTIONAL (GUIDE) SIGNS.
- THE QUANTITIES LISTED ON THE SUMMARY OF QUANTITIES SHEET FOR THE SIGNS SHOWN ON THIS SHEET WILL BE USED AS THE BASIS FOR FINAL PAYMENT, EXCEPT WHERE SIGNS ARE MODIFIED FROM THAT SHOWN.

- MI-5: IN SOME CASES NUMERALS CANNOT BE ACCOMMODATED WITHIN THE SPACE AVAILABLE. FOR THESE SITUATIONS, THE STANDARD SERIES "D" NUMERAL SHALL BE REDUCED TO SERIES "C".

NORTH	EAST	SOUTH	WEST
M3-1	M3-2	M3-3	M3-4
M3-1A	M3-2A	M3-3A	M3-4A
M3-101A	M3-102A	M3-103A	M3-104A

*
















MISSISSIPPI DEPARTMENT OF TRANSPORTATION
ROADWAY DESIGN DIVISION
STANDARD PLAN

STANDARD ROADSIDE SIGNS


WORKING NUMBER	SN-3
SHEET NUMBER	6303

DATE	12/1/25
REVISION	REVISED TEXT.
BY	ST

ISSUE DATE: AUGUST 01, 2017

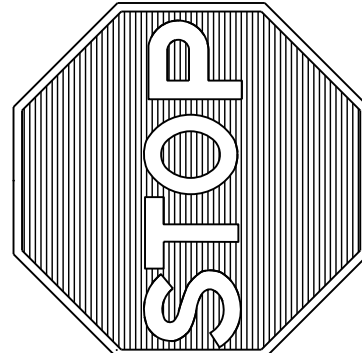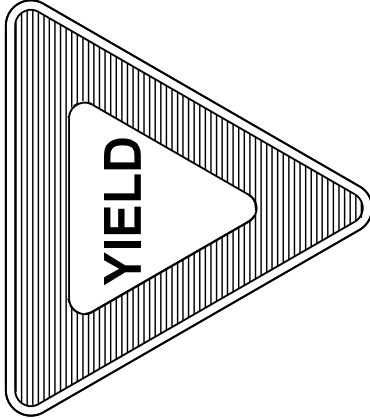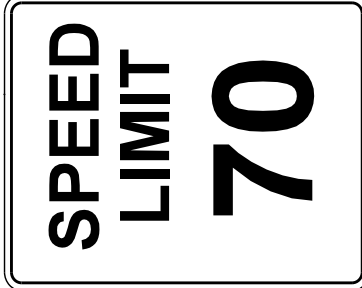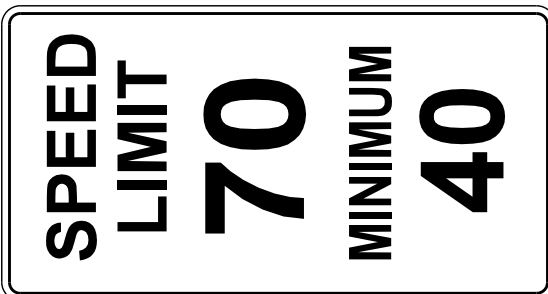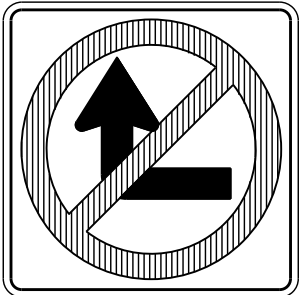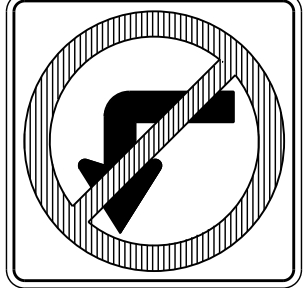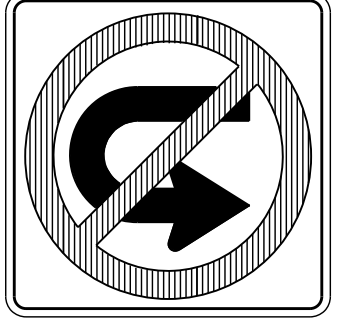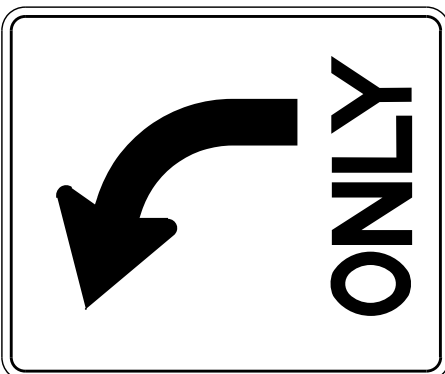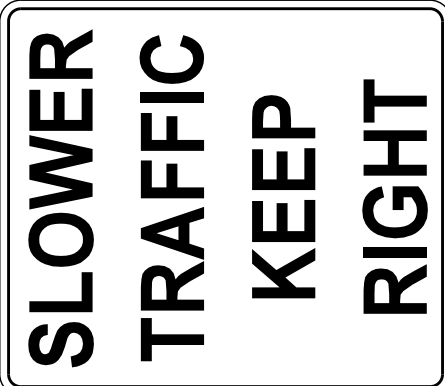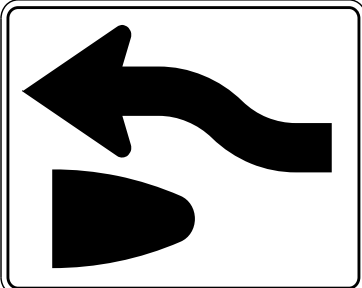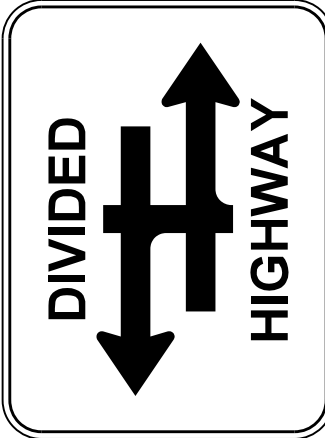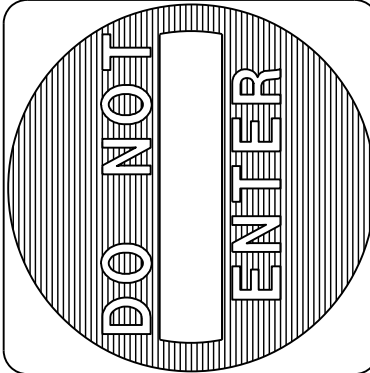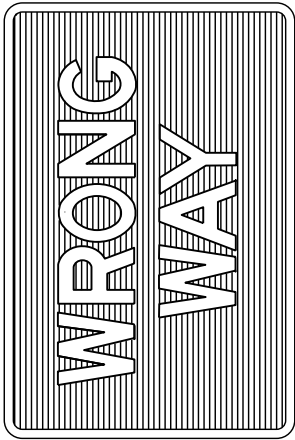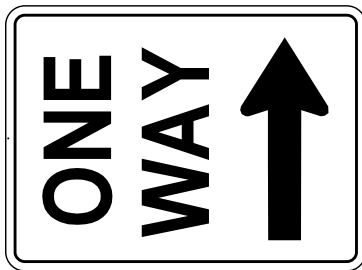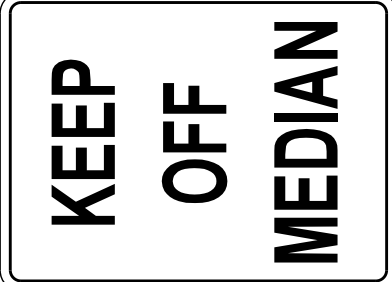
ADDENDUM															STATE	PROJECT NO					
															MISS.						
SIGN NUMBER	R1-1		R1-2		R2-1		R2-4a		R3-1		R3-2		R3-4		R3-5		R4-3				
ALUMINUM (6061-T6) SIGN BLANK THICKNESS	0.100"	0.125"	0.080"	0.100"	0.125"	0.100"	0.125"	0.100"	0.080"	0.100"	0.080"	0.100"	0.080"	0.100"	0.080"	0.100"	0.125"				
LEGEND																					
LETTER & NUMERAL SERIES	12" SERIES "C"	16" SERIES "C"	3" SERIES "C"	5" SERIES "C"	4" SERIES "E"	6" SERIES "E"	8" SERIES "E"	8" SERIES "E"	5" SERIES "E"	6" SERIES "E"	5" SERIES "E"	5" SERIES "E"	5" SERIES "E"	6" SERIES "D"	6" SERIES "D"	6" SERIES "D"	8" SERIES "D"				
WIDTH OF BORDER OUTSIDE	7/8" WHITE	1 1/4" WHITE	5" RED 3/4" WHITE	6" RED 1" WHITE	10" SERIES "E"	14" SERIES "E"	16" SERIES "E"	16" SERIES "E"	10" SERIES "E"	14" SERIES "E"	16" SERIES "E"	16" SERIES "E"	16" SERIES "E"	14" SERIES "D"	14" SERIES "D"	14" SERIES "D"	16" SERIES "D"				
SIZE (WIDTH X HEIGHT)	36" OCTAGON	48" OCTAGON	36" EQUIL. TRIANGLE	48" EQUIL. TRIANGLE	36" X 30"	36" X 48"	48" X 60"	48" X 96"	24" X 24"	36" X 36"	24" X 24"	36" X 36"	24" X 24"	36" X 36"	30" X 36"	36" X 48"	48" X 60"				
COLORS	WHITE RED	WHITE RED	RED WHITE	RED WHITE	BLACK WHITE	BLACK WHITE	BLACK WHITE	BLACK WHITE	BLACK & RED WHITE	BLACK & RED WHITE	BLACK & RED WHITE	BLACK & RED WHITE	BLACK & RED WHITE	BLACK & RED WHITE	BLACK WHITE	BLACK WHITE	BLACK WHITE				
REFLECTORIZATION	ALL	ALL	ALL	ALL	B'GROUND	B'GROUND	B'GROUND	B'GROUND	B'GROUND, CIRCLE, & DIAG.	B'GROUND, CIRCLE, & DIAG.	B'GROUND, CIRCLE, & DIAG.	B'GROUND, CIRCLE, & DIAG.	B'GROUND, CIRCLE, & DIAG.	B'GROUND, CIRCLE, & DIAG.	BACKGROUND	BACKGROUND	BACKGROUND				
NUMBER OF POSTS FOR MOUNTING	1	1	1	1	1	1	1	1	1	1	1	1	1	1	1	1	1				
NUMBER OF HOLES TO BE PUNCHED (3/8" DIA.)	2	4	2	4	4	4	6	10	2	2	2	2	2	2	2	4	6				
PUNCHING DISTANCE FROM EACH VERTICAL EDGE	18" (VERT. CENTER)	9"	18" (VERT. CENTER)	12" (FROM CENTER)	12" (VERT. CENTER)	12" (VERT. CENTER)	9"	9"	12" (VERT. CENTER)	18" (VERT. CENTER)	12" (VERT. CENTER)	18" (VERT. CENTER)	12" (VERT. CENTER)	15" (VERT. CENTER)	15" (VERT. CENTER)	3"	9"				
PUNCHING DISTANCE FROM TOP EDGE	3"; 33"	9"; 39"	3"; 27"	3"; 15"	3"; 27"	3"; 27"	4"; 30"; 56"	4"; 28"; 52"; 60"; 92"	3"; 21"	6"; 30"	3"; 21"	6"; 30"	6"; 30"	6"; 30"	6"; 30"	9"; 39"	4"; 30"; 56"				
SIGN NUMBER	R4-7		R6-3		R5-1		R5-1a		R6-1L, R6-1R		R6-2L, R6-2R		R8-4		R11-1						
ALUMINUM (6061-T6) SIGN BLANK THICKNESS	0.080"	0.125"	0.080"		0.100"	0.125"	0.100"	0.100"	0.080"		0.080"		0.100"		0.125"		0.125"				
LEGEND																					
LETTER & NUMERAL SERIES	R=1 1/2"		R=3"		R=1 1/8"		R=3"		R=1 1/2"		R=1 1/2"		R=2 1/4"		R=3"						
WIDTH OF BORDER OUTSIDE	5/8" BLACK 3/8" WHITE	7/8" BLACK 5/8" WHITE	1 1/4" BLACK 3/4" WHITE	5/8" BLACK 3/8" WHITE	4" SERIES "D" WHITE OUT-SIDE BORDER	6" SERIES "D" WHITE OUT-SIDE BORDER	8" SERIES "D" 1" WHITE	8" SERIES "D"	4" SERIES "D" 1/2" WHITE	6" SERIES "D" 5/8" BLACK 3/8" WHITE	6" SERIES "D" 5/8" BLACK 3/8" WHITE	6" SERIES "D" 5/8" BLACK 3/8" WHITE	6" SERIES "D" 7/8" BLACK 5/8" WHITE	8" SERIES "C" 10" SERIES "C"	8" SERIES "C" 10" SERIES "C"	8" SERIES "C" 10" SERIES "C"					
SIZE (WIDTH X HEIGHT)	24" X 30"	36" X 48"	30" X 24"	30" X 24"	36" X 36"	36" X 48"	42" X 30"	42" X 30"	36" X 12"	24" X 30"	24" X 30"	30" X 24"	48" X 36"	36" X 48"	36" X 48"	48" X 60"					
COLORS	BLACK WHITE	BLACK WHITE	BLACK WHITE	BLACK WHITE	WHITE RED	WHITE RED	WHITE RED	WHITE RED	BLACK (WHITE ARROW) BLACK	BLACK WHITE	BLACK WHITE	BLACK WHITE	BLACK WHITE	BACKGROUND	BACKGROUND	BACKGROUND	BACKGROUND				
REFLECTORIZATION	BACKGROUND	BACKGROUND	BACKGROUND	BACKGROUND	ALL	ALL	ALL	ALL	ARROW & BORDER	BACKGROUND	BACKGROUND	BACKGROUND	BACKGROUND	BACKGROUND	BACKGROUND	BACKGROUND	BACKGROUND				
NUMBER OF POSTS FOR MOUNTING	1	1	1	1	1	1	1	1	1	1	1	1	2	2	1	1	1				
NUMBER OF HOLES TO BE PUNCHED (3/8" DIA.)	2	4	2	6	2	2	4	4	2	2	2	2	4	4	4	6	6				
PUNCHING DISTANCE FROM EACH VERTICAL EDGE	12" (VERT. CENTER)	3"	15" (VERT. CENTER)	9"	18" (VERT. CENTER)	18" (VERT. CENTER)	9"	9"	18" (VERT. CENTER)	12" (VERT. CENTER)	12" (VERT. CENTER)	15" (VERT. CENTER)	15" (VERT. CENTER)	9"	3"	9"					
PUNCHING DISTANCE FROM TOP EDGE	3"; 27"	9"; 39"	3"; 21"	4"; 30"; 56"	6"; 30"	6"; 30"	4"; 44"	3"; 27"	1 1/2"; 10 1/2"	3"; 27"	3"; 27"	3"; 21"	3"; 33"	9"; 39"	4"; 30"; 56"						
GENERAL NOTES:																			MISSISSIPPI DEPARTMENT OF TRANSPORTATION ROADWAY DESIGN DIVISION STANDARD PLAN		
1. THE QUANTITIES LISTED ON THE SUMMARY OF QUANTITIES SHEET FOR THE SIGNS SHOWN ON THIS SHEET WILL BE USED AS THE BASIS FOR FINAL PAYMENT, EXCEPT WHERE SIGNS ARE MODIFIED FROM THAT SHOWN.																			BY ST		
2. THE SPEED LIMITS REQUIRED ON SIGNS R2-1 AND R2-4a WILL BE SHOWN ON INDIVIDUAL PLAN SHEETS.																			REVISION REVISED TEXT		
3. THE DESIGN OF ALL STANDARD ROADSIDE SIGNS SHALL CONFORM TO THE CRITERIA IN THE LATEST VERSION OF THE STANDARD HIGHWAY SIGNS MANUAL IN CONJUNCTION WITH THE LATEST VERSION OF THE MUTCD.																			DATE 12/1/25		
																			ISSUE DATE: AUGUST 01, 2017		
																			SHEET NUMBER 6304		
																			STANDARD ROADSIDE SIGNS		
																			MISSISSIPPI DEPARTMENT OF TRANSPORTATION ROADWAY DESIGN DIVISION STANDARD PLAN		
																			MPO MISSISSIPPI DEPARTMENT OF TRANSPORTATION		
																			WORKING NUMBER SN-3A		

ROADSIDE SIGN IN BUSINESS,
COMMERCIAL, OR RESIDENTIAL AREA

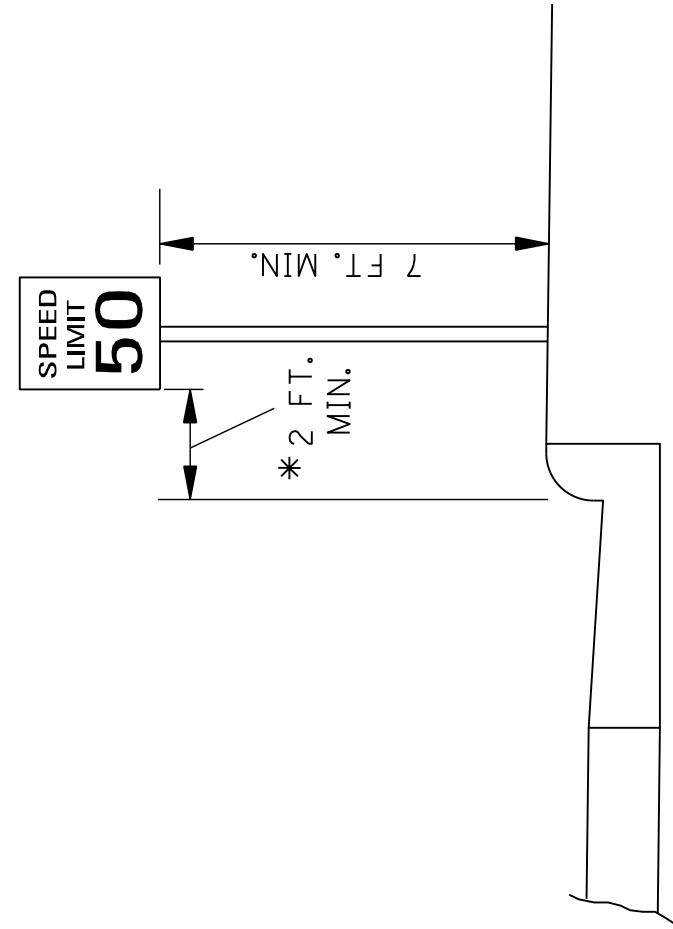


* THE 2 FT. MINIMUM OFFSET APPLIES ONLY TO STANDARD SIGNS MOUNTED ON U-POSTS OR SQUARE TUBE POSTS. ALL STANDARD SIGNS MOUNTED ON PIPE WILL BE OFFSET A MINIMUM OF 4 FT FROM FACE OF CURB. RAMP DESTINATION SIGNS WILL BE OFFSET 4 FT. FROM THE SHOULDER BREAK.


WARNING SIGN WITH ADVISORY
SPEED PLAQUE IN RURAL AREA

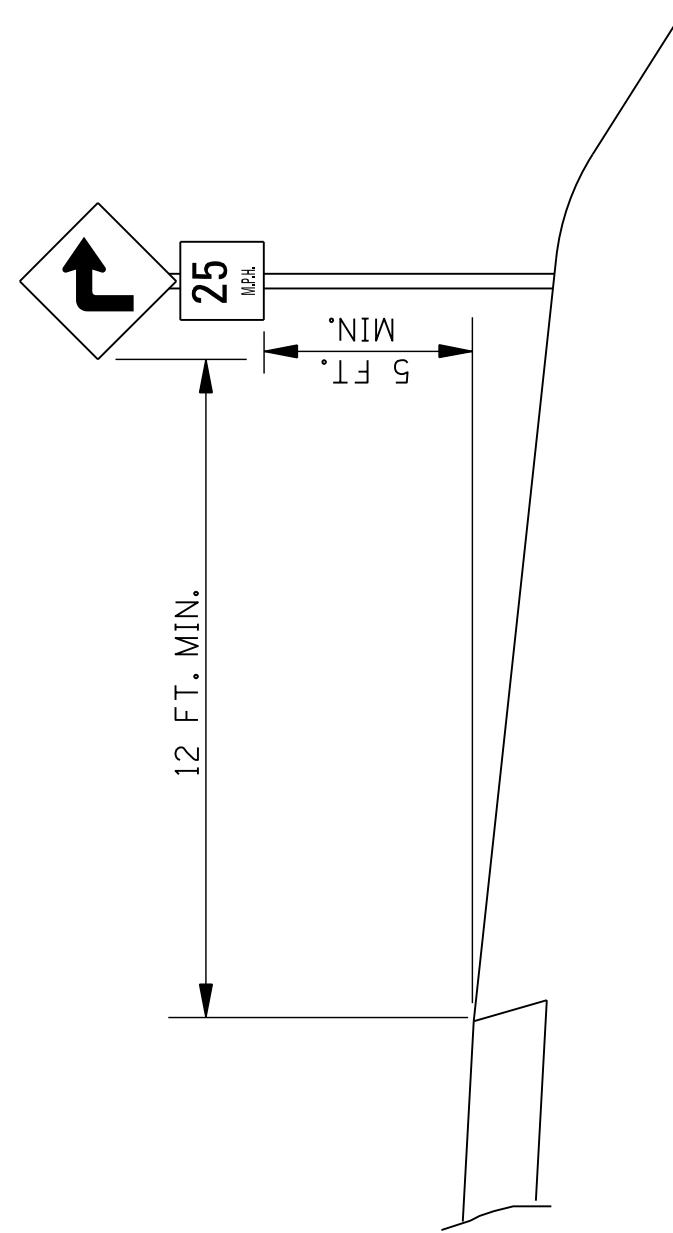


ROADSIDE SIGN
IN RURAL AREA

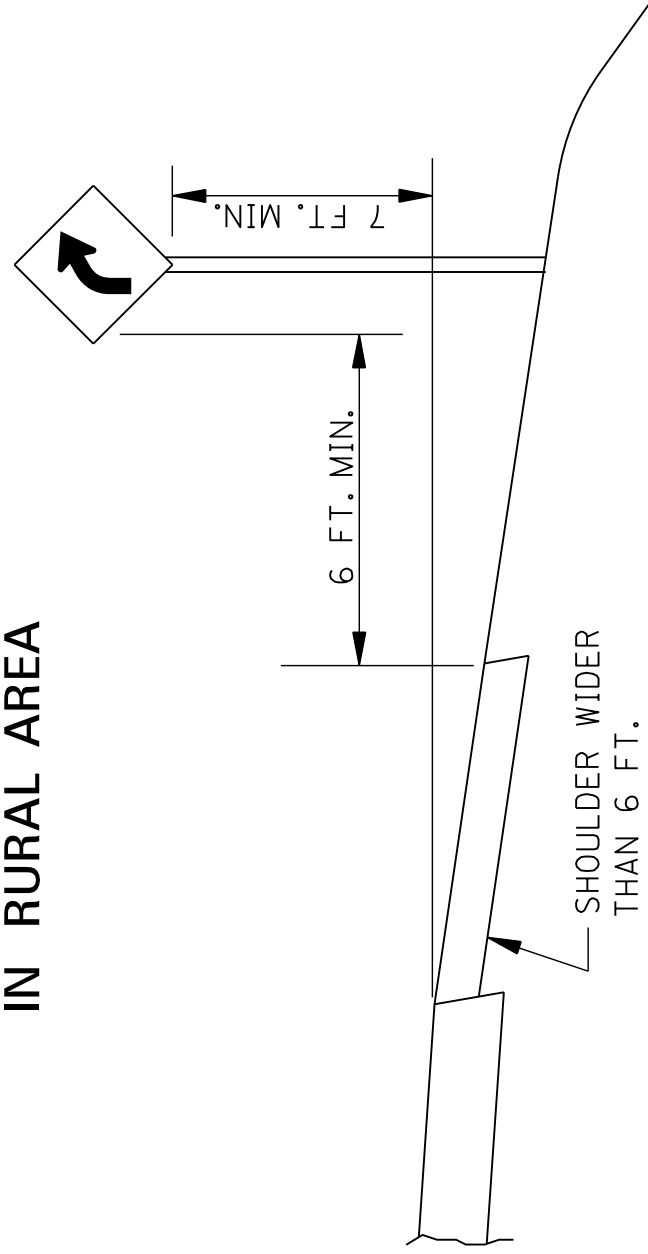


ROADSIDE SIGN
IN RURAL AREA

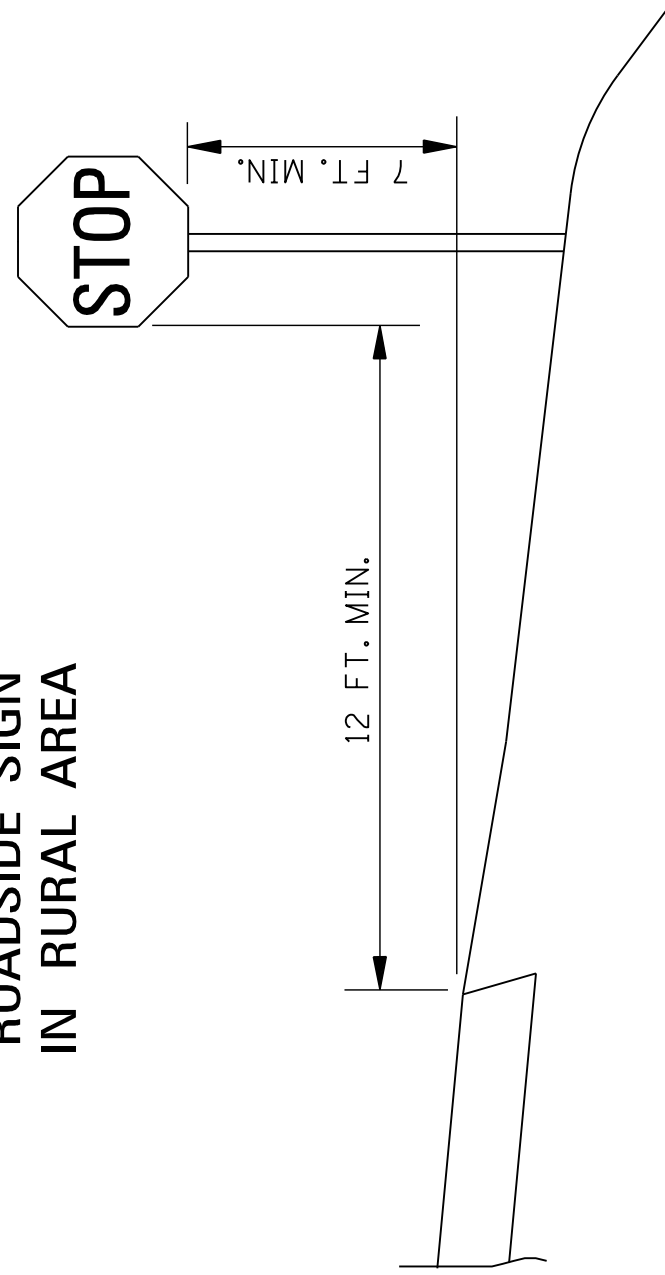


ROADSIDE ASSEMBLY
IN RURAL AREA

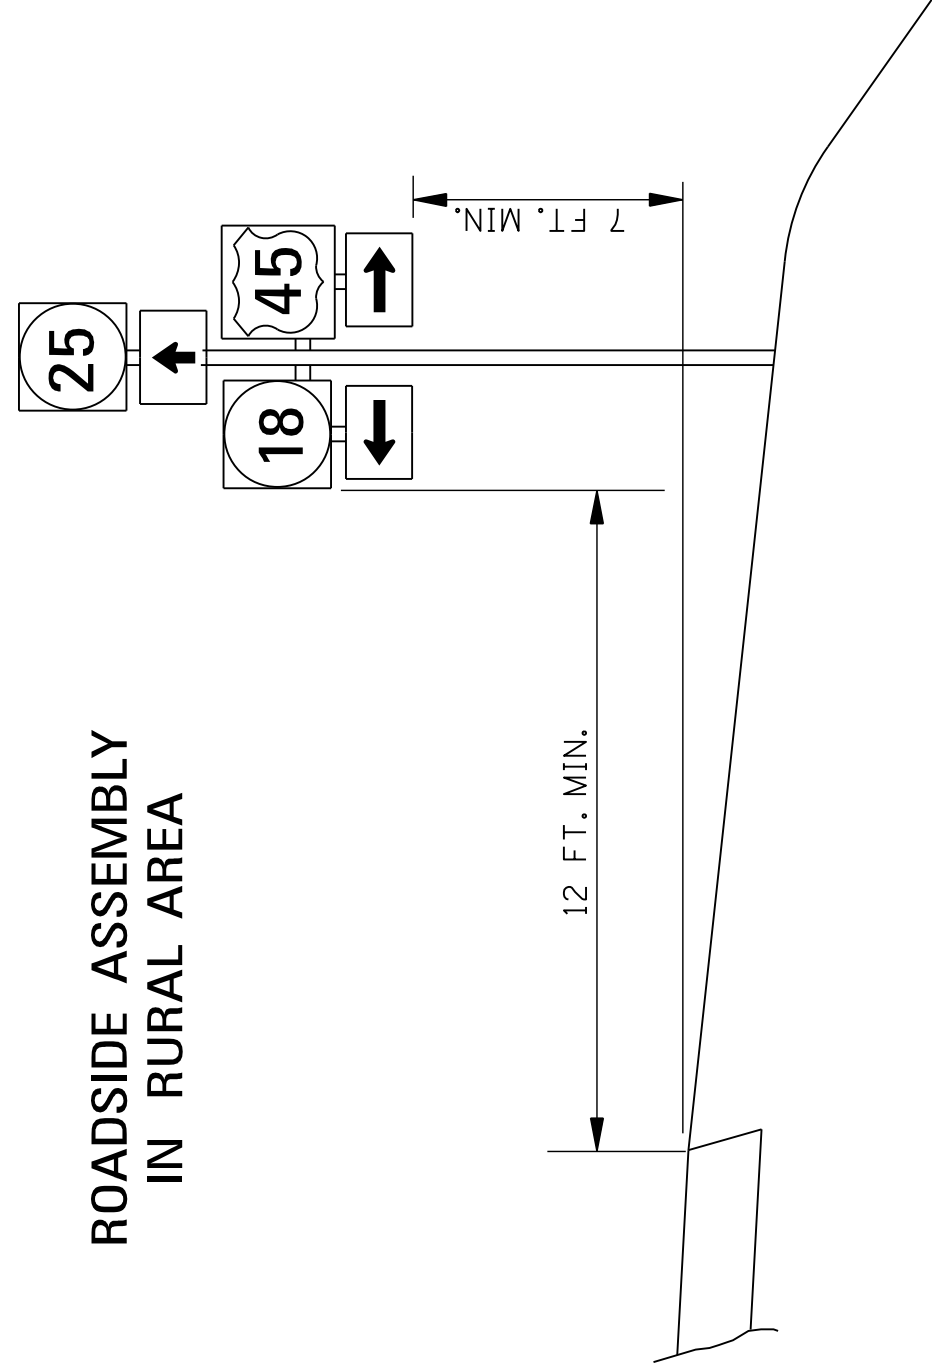


INTERSTATE OR FREEWAY SIGN WITH SECONDARY SIGN

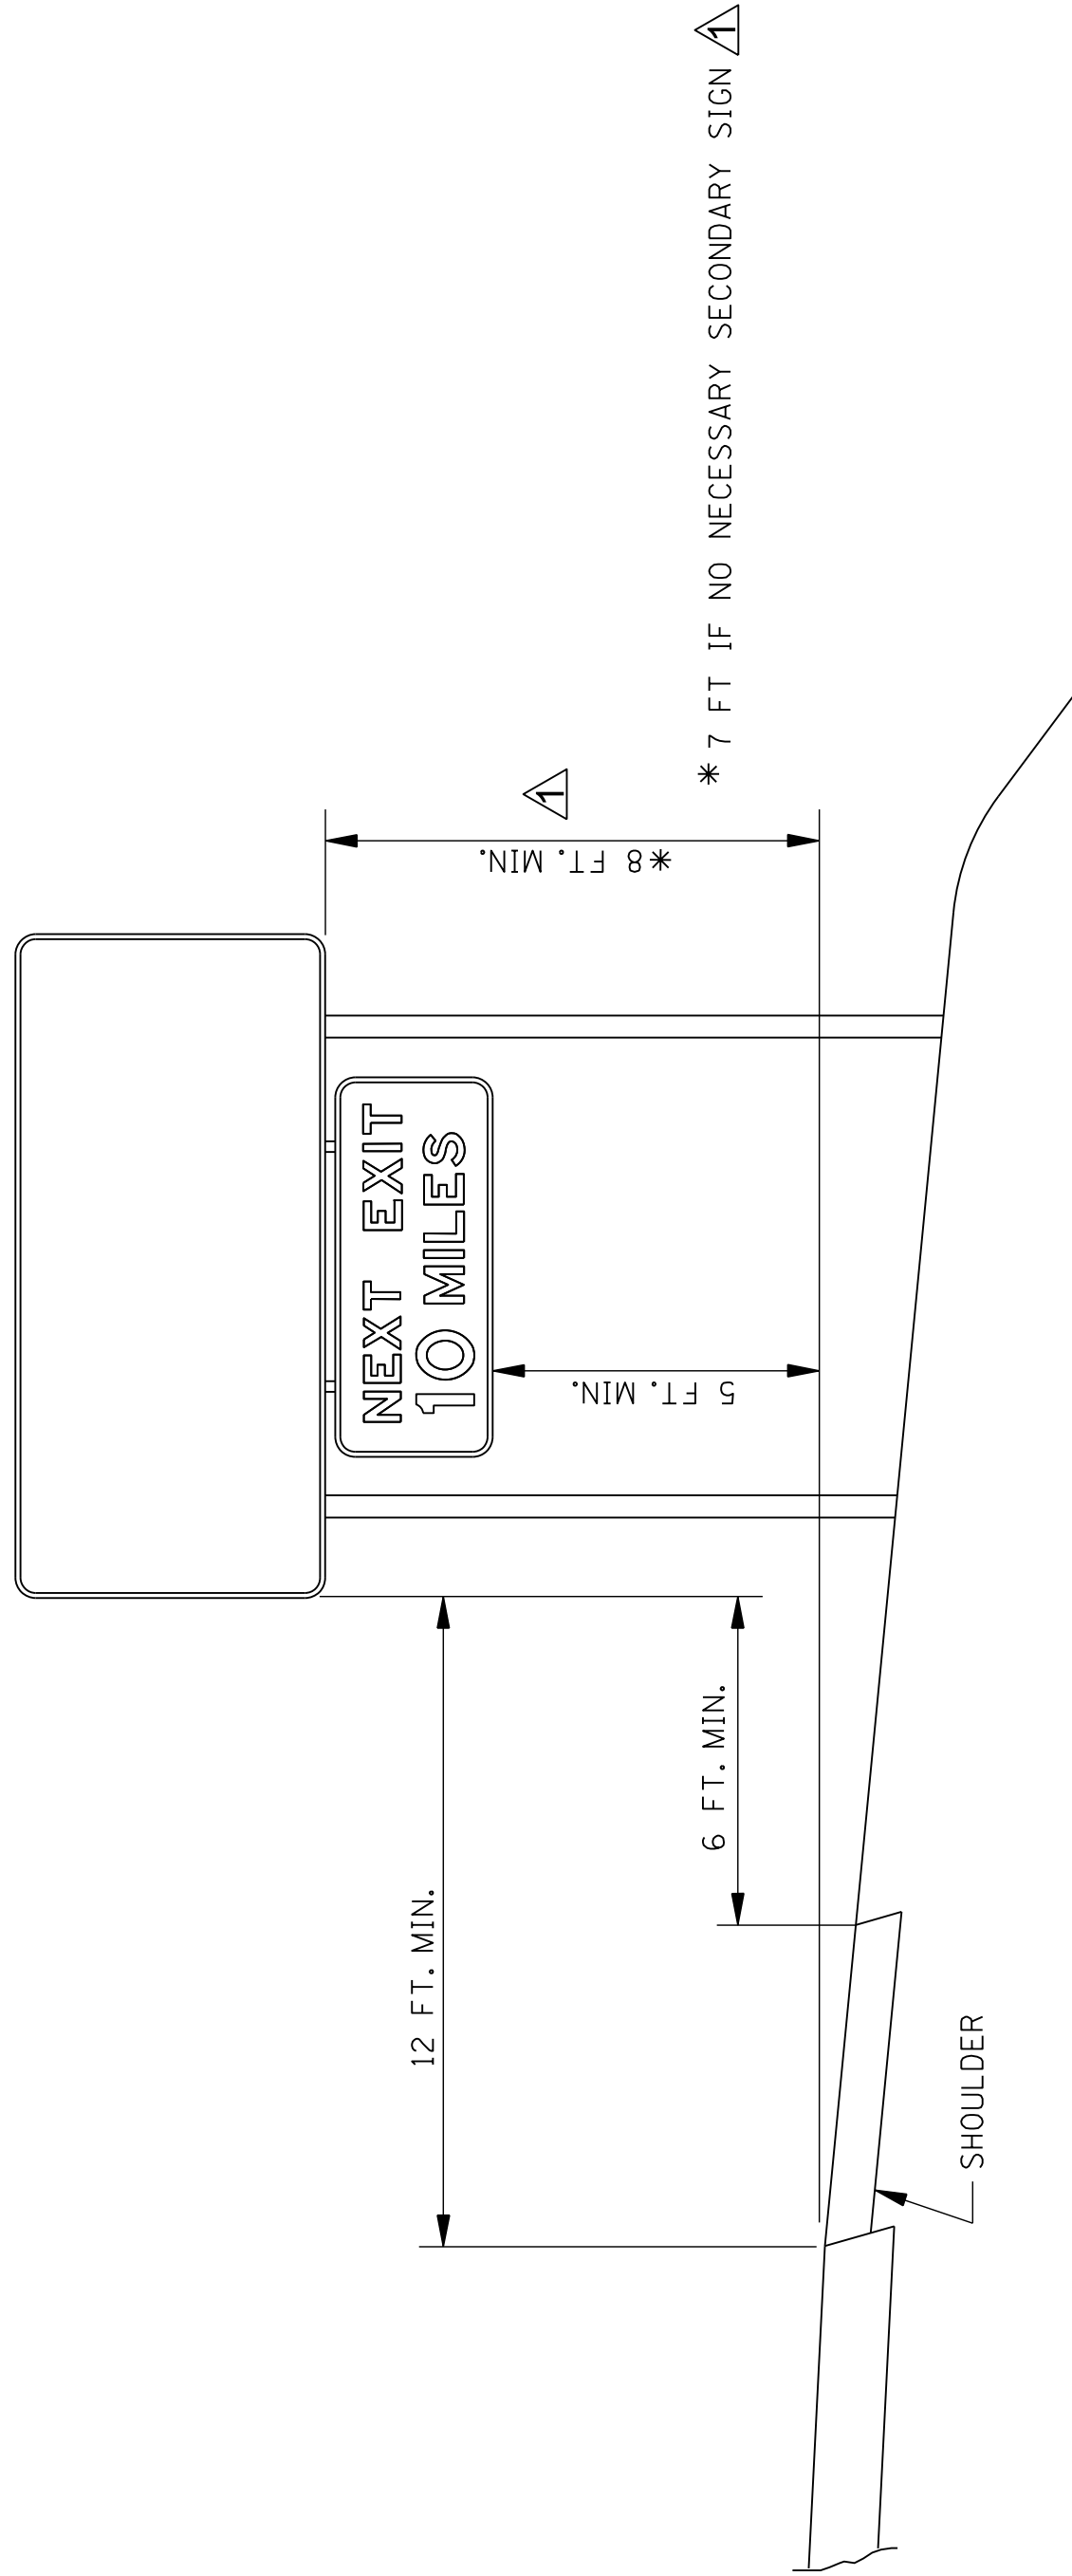


OVERHEAD SIGN

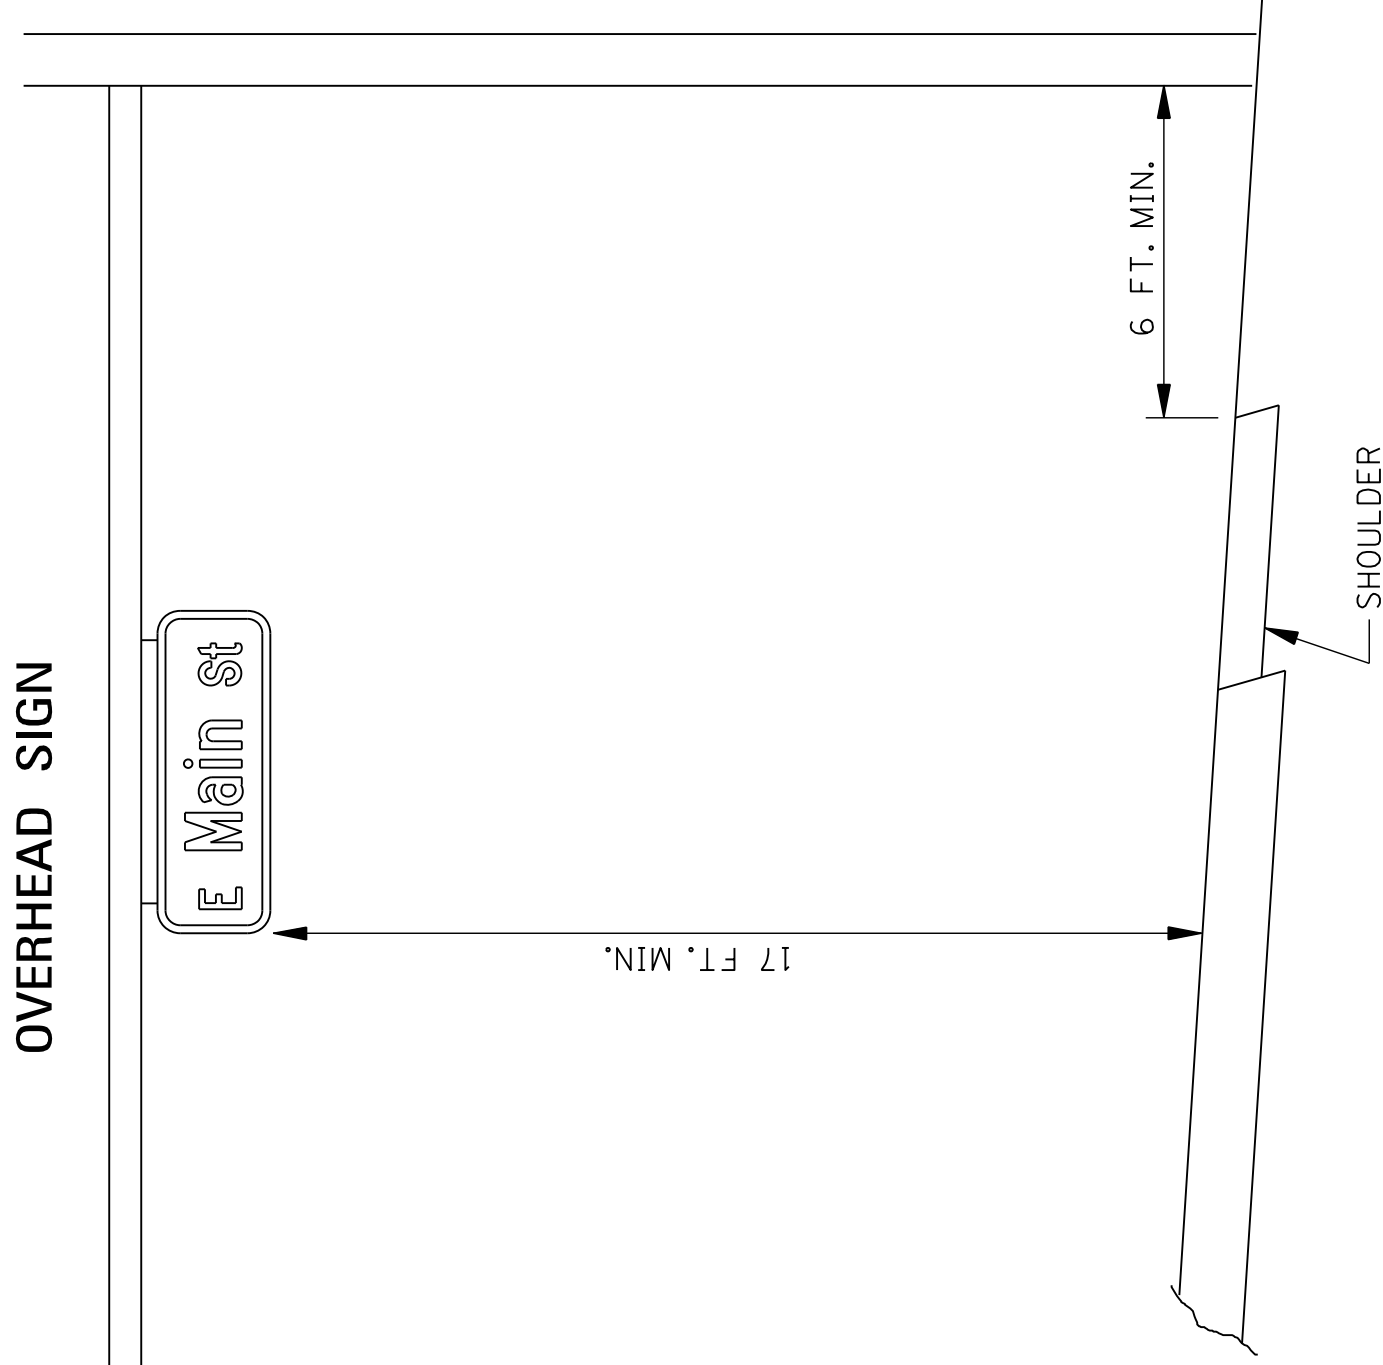

SIGN ON NOSE
OF MEDIAN

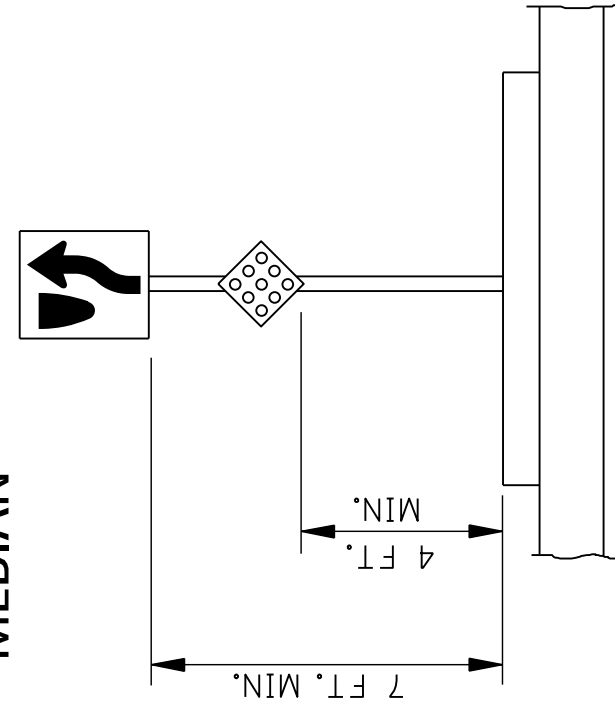

SIGNS IN ISLANDS OR BEHIND CURB USING U-POSTS OR PIPE POSTS

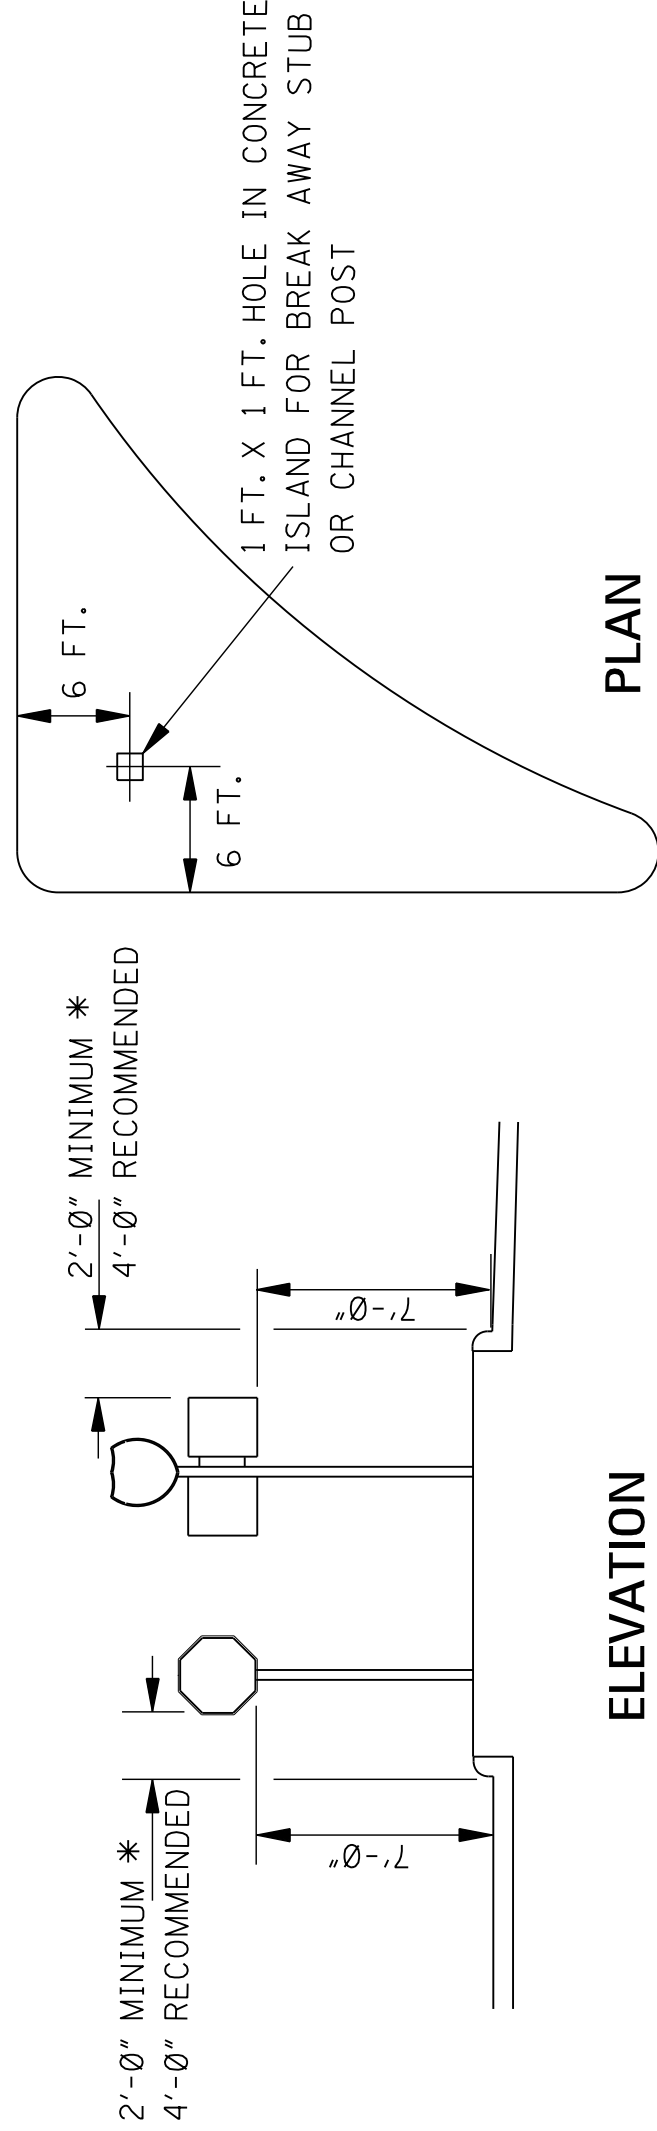


ELEVATION

PLAN


GENERAL NOTES:

- SEE SECTION 2A-16 OF THE MUTCD FOR REDUCED LATERAL OFFSET DISTANCES THAT MAY BE USED IN AREAS WHERE LATERAL OFFSETS ARE LIMITED, AND IN BUSINESS, COMMERCIAL, OR RESIDENTIAL AREAS WHERE SIDEWALK WIDTH IS LIMITED OR WHERE EXISTING POLES ARE CLOSE TO THE CURB. SIGNS SHALL BE LOCATED OUTSIDE THE CLEAR ZONE UNLESS PLACED ON A BREAKAWAY OR YIELDING SUPPORT.

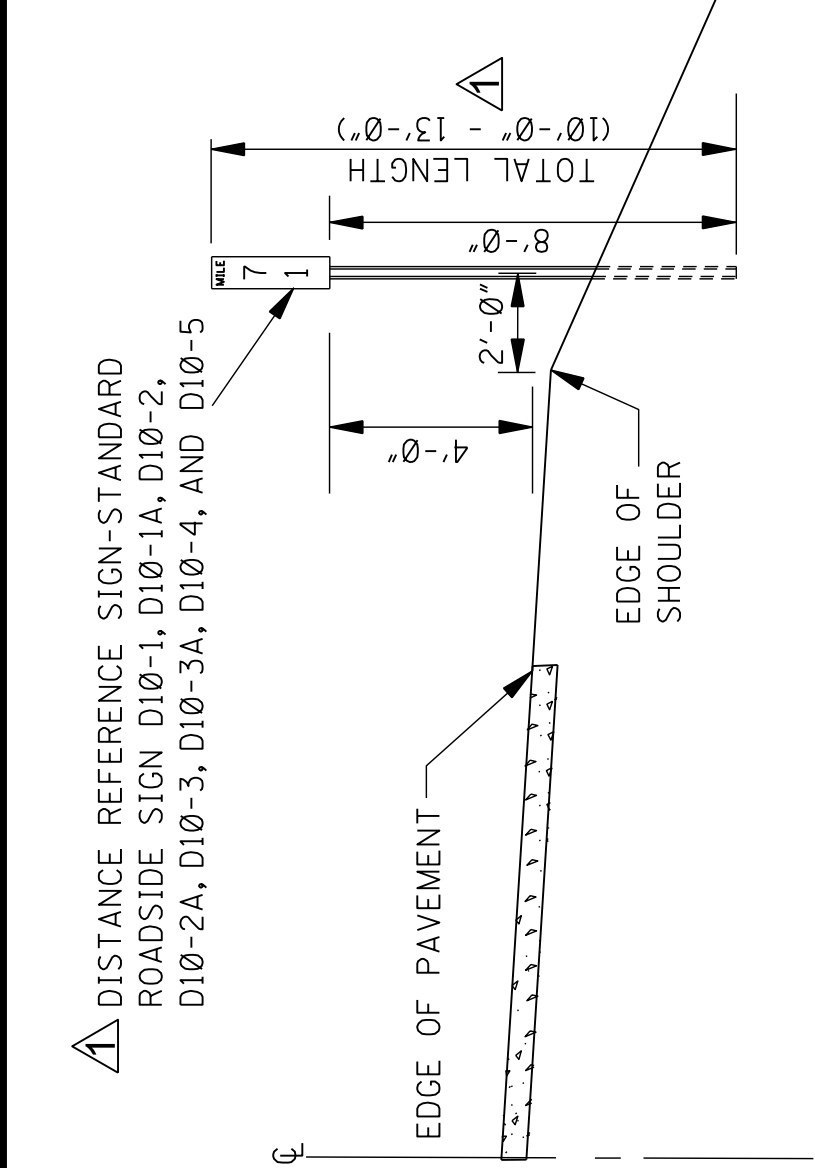


DISTANCE REFERENCE SIGN MOUNTING ON OUTSIDE SHOULDER ALONG MAIN FACILITY


NOTE: SIGN MOUNTING ON LEFT LANE SHOULDER
SHALL BE 90° OPPOSITE THE RIGHT LANE STATION.
IF CONDITIONS ARE SUCH THAT MILE SIGN CANNOT
BE LOCATED WITHIN 50 FEET OF ITS TRUE LOCATION,
IT SHALL BE OMITTED ENTIRELY.

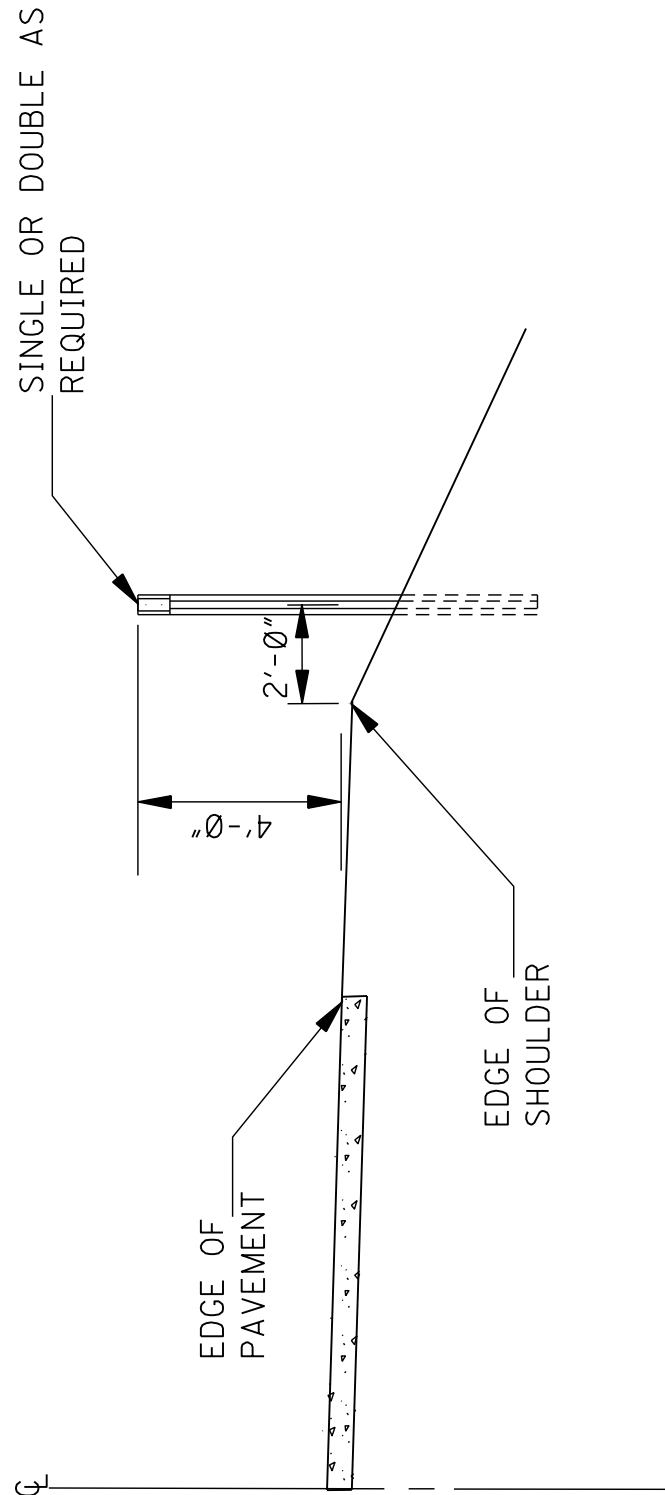


DELINEATOR MOUNTING ON OUTSIDE SHOULDER ALONG MAIN FACILITY OR RAMP

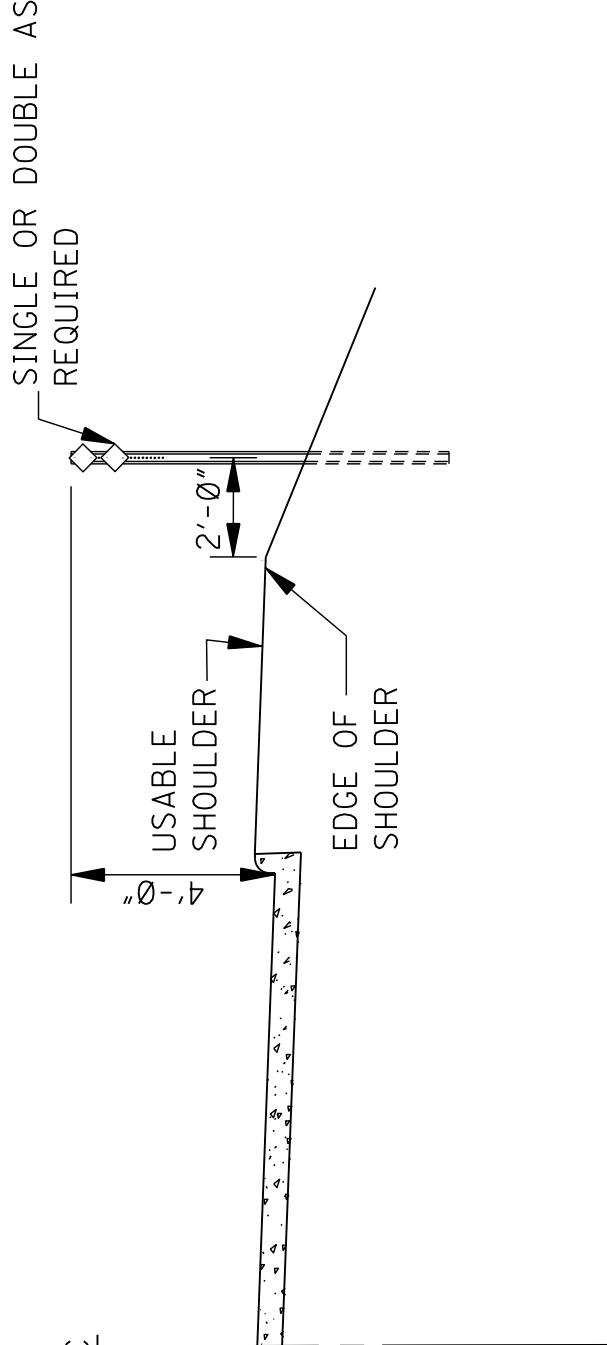

DELINEATOR MOUNTING ON OUTSIDE SHOULDER WITH MOUNTABLE CURB ALONG MAIN FACILITY OR RAMP

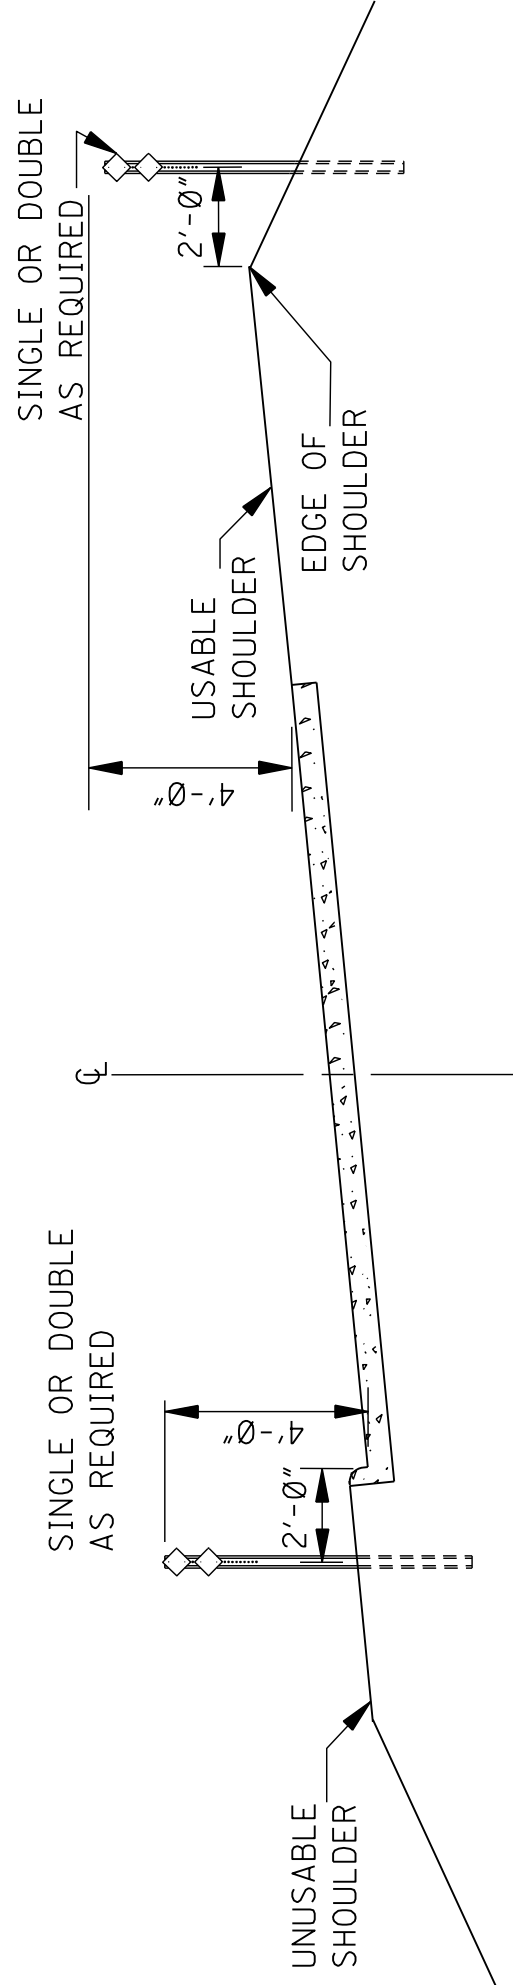

DELINEATOR MOUNTING ON INTERCHANGE LOOPS WITH UNMOUNTABLE CURB ON INSIDE

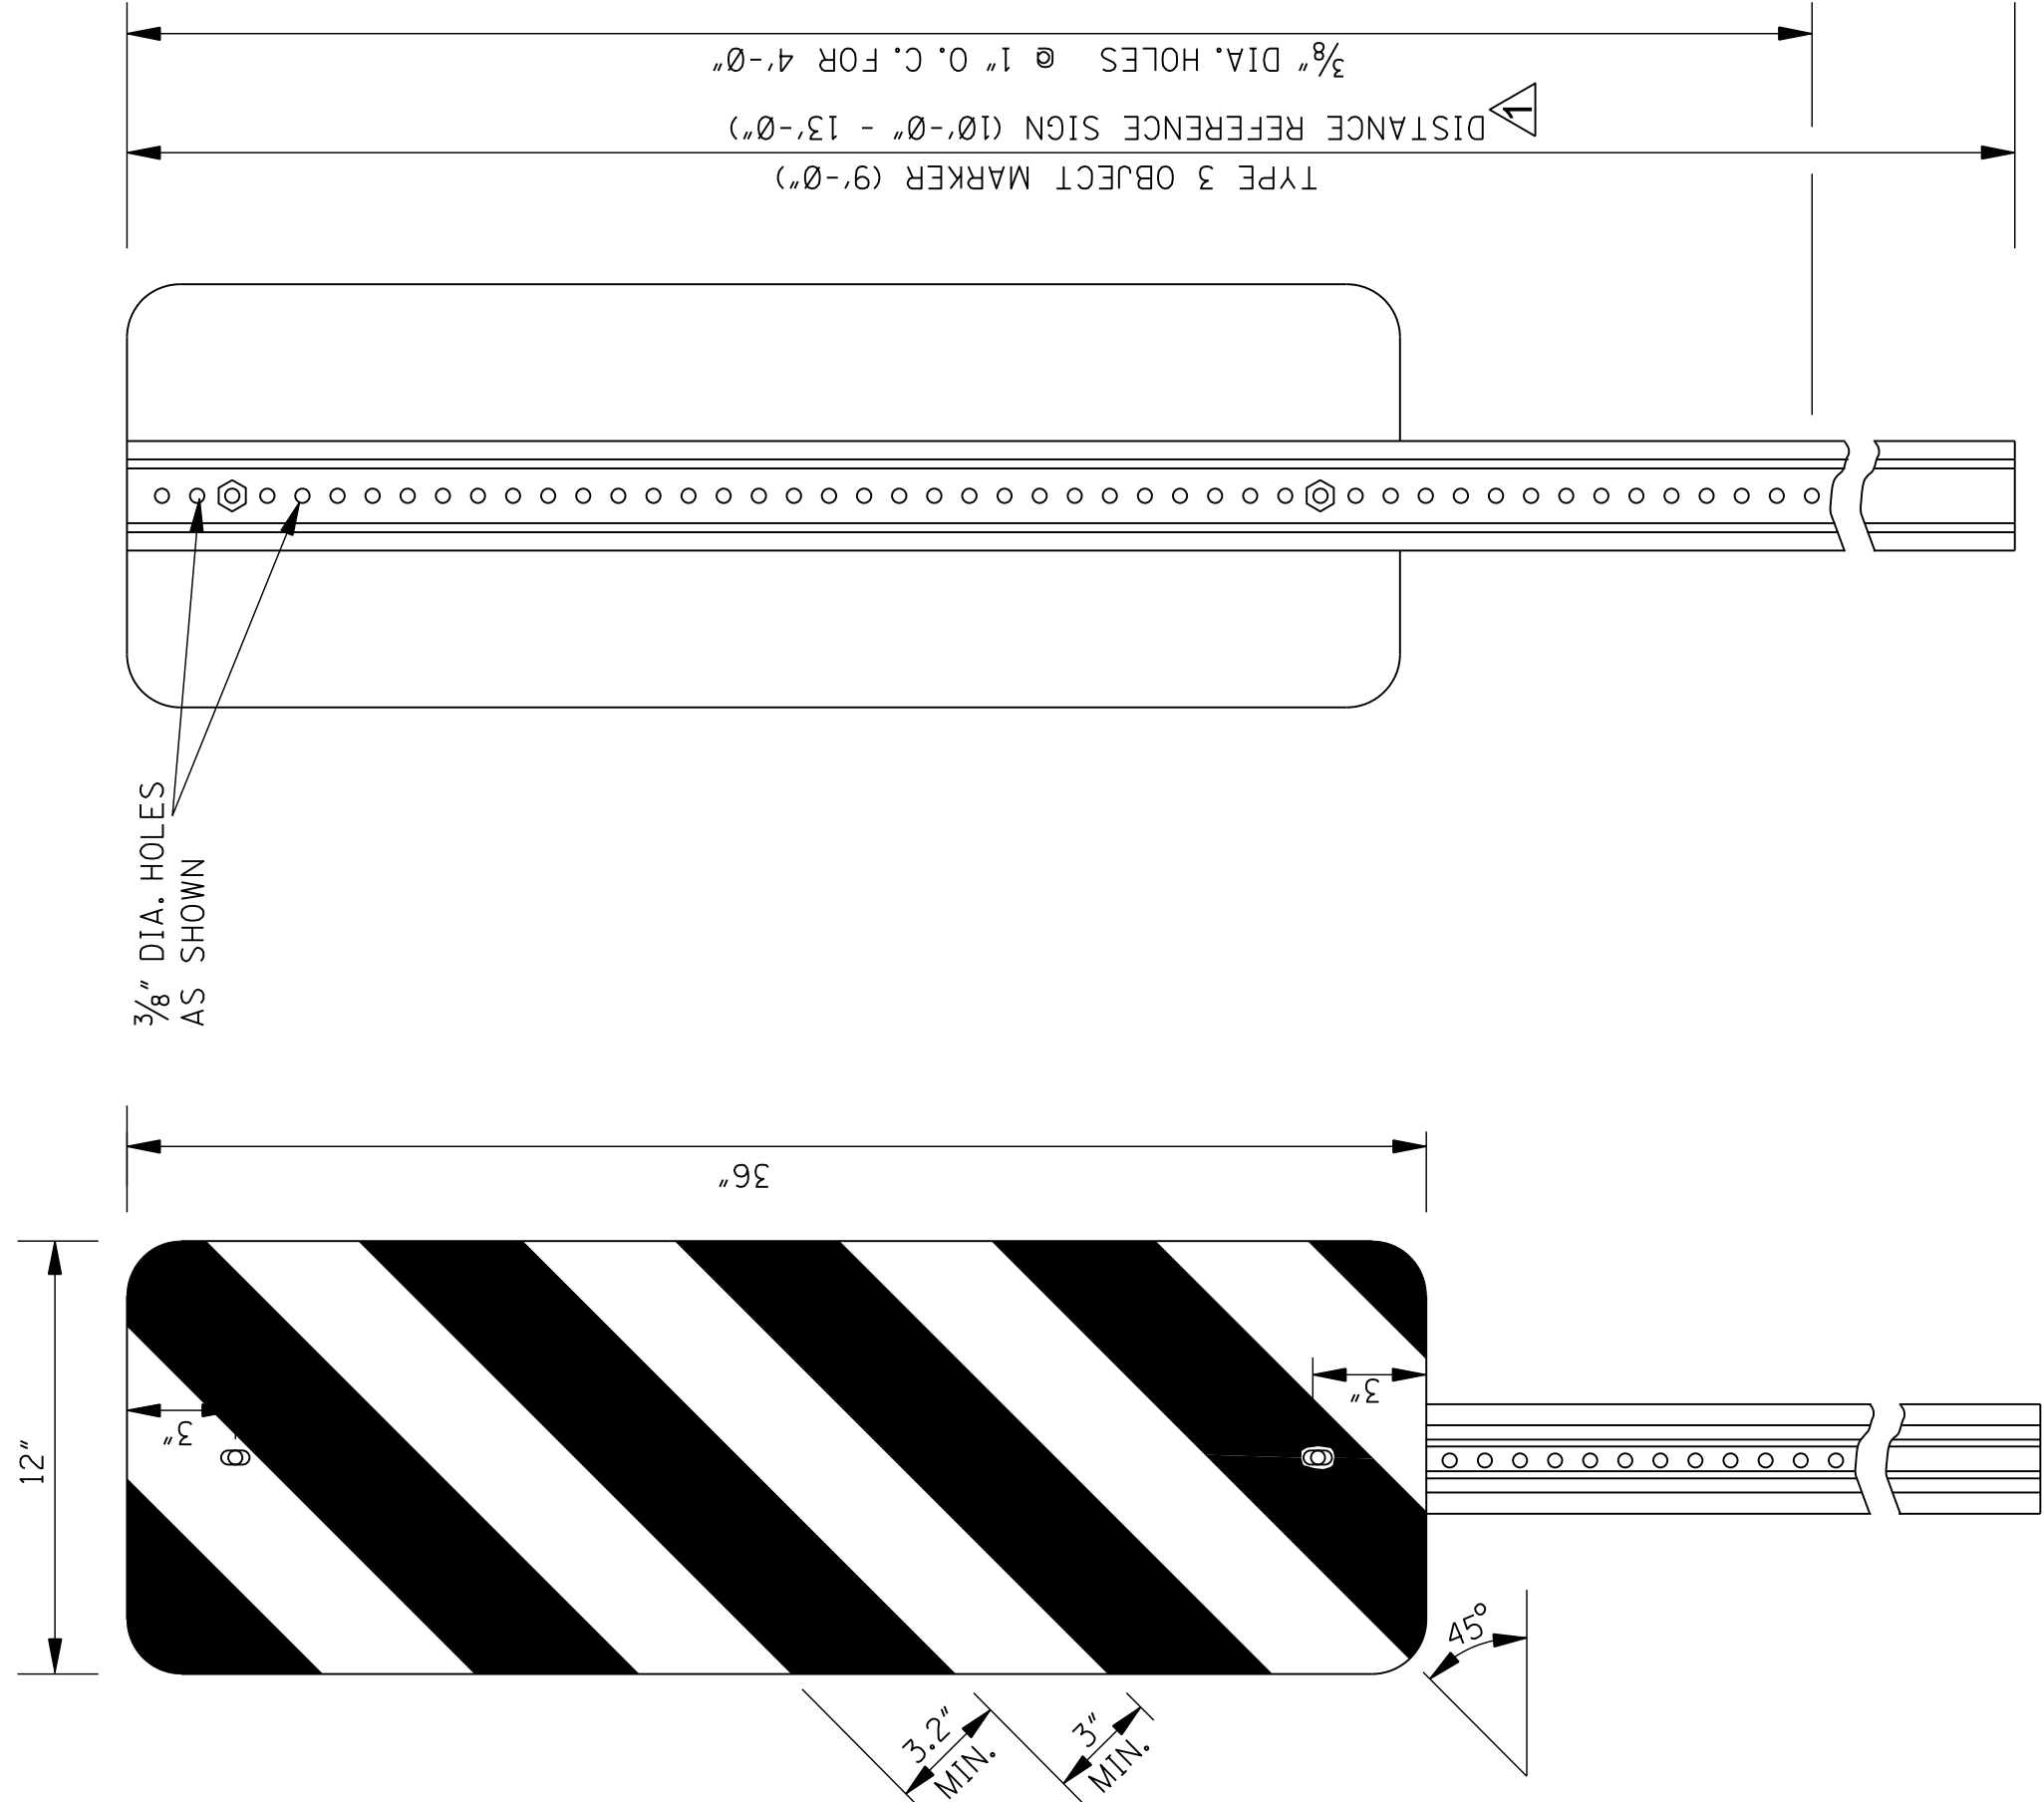


REAR VIEW OF TYPE 3 OBJECT MARKER OR DISTANCE REFERENCE SIGN ASSEMBLY


NOTE: TYPE 3 OBJECT MARKER AND DISTANCE REFERENCE
SIGNS SHALL BE FASTENED TO U-SECTION POSTS WITH
5/8" DIA. BLIND FASTENERS OF THE COLLAR TYPE.

DETAIL OF TYPE 3 OBJECT MARKER

NOTE: COLORS- BLACK AND YELLOW. STRIPING
SHOWN ABOVE FOR RIGHT SIDE ONLY. STRIPES
SLANT DOWNWARD TO THE RIGHT FOR LEFT SIDE
OF BRIDGE END. SEE DETAIL BELOW.

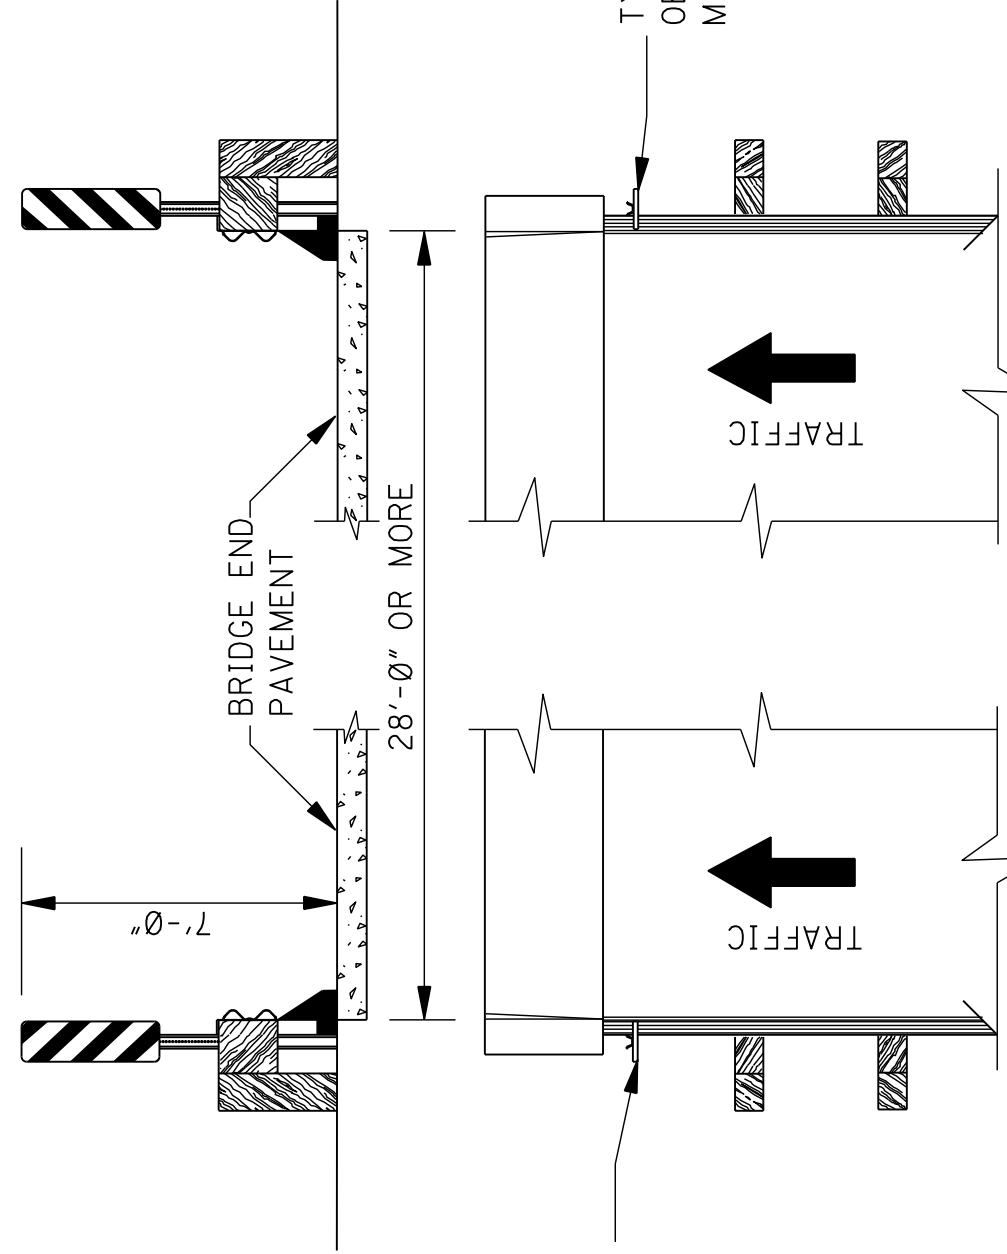


DETAIL OF TYPE 3 OBJECT MARKER INSTALLATION

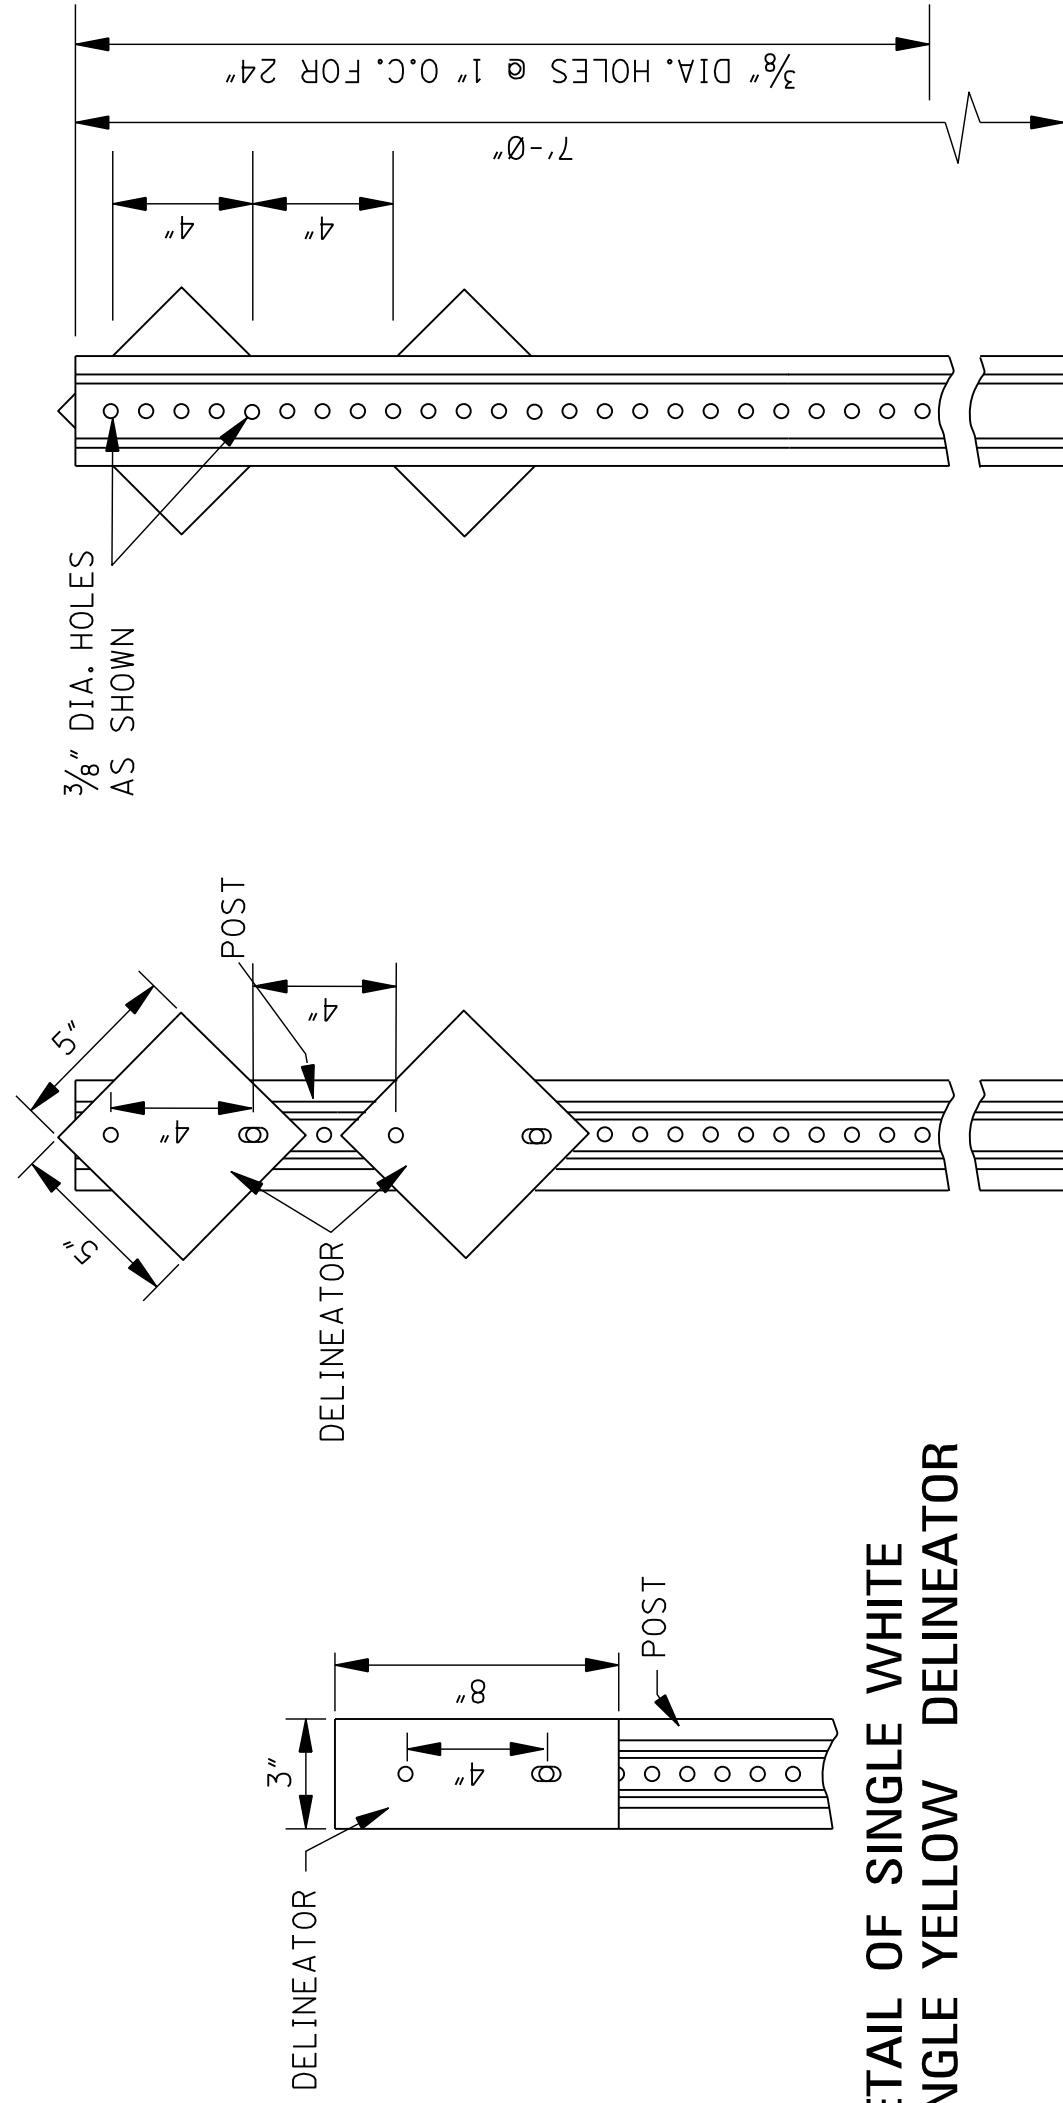

DETAIL OF SINGLE WHITE OR SINGLE YELLOW DELINEATOR

DETAIL OF DOUBLE WHITE OR DOUBLE YELLOW DELINEATOR

REAR VIEW OF DELINEATOR ASSEMBLY

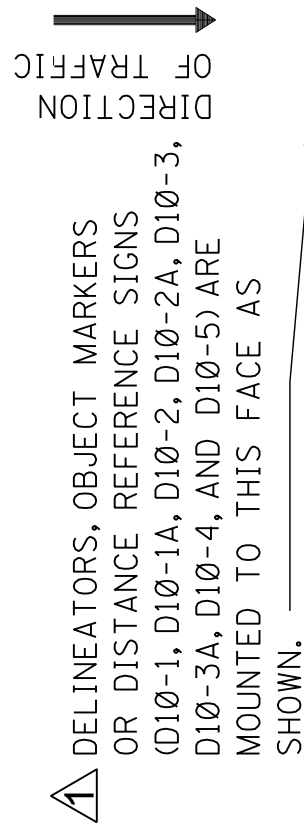


MOUNTING DETAIL

GENERAL NOTES:


1. DELINEATORS AND TYPE 3 OBJECT MARKER SHALL BE RETROREFLECTIVE SHEETING ON 0.080" THICK ALUMINUM SHEET OR 14 GAGE GALVANIZED SHEET STEEL.
2. DELINEATOR, TYPE 3 OBJECT MARKER AND DISTANCE REFERENCE SIGN POSTS SHALL BE GALVANIZED STEEL. THE POSTS SHALL BE FABRICATED BEFORE THE METAL IS GALVANIZED.
3. WEIGHT WITHOUT GROUND PLATES:
A. DELINEATOR POST 7'-0" - 2.0 lb/ft + 2.5 lb/ft
B. TYPE 3 OBJECT MARKER POST 9'-0" - 2.5 lb/ft + 3.0 lb/ft
C. DISTANCE REFERENCE SIGN POST 10'-0", 11'-0", & 12'-0" - 3.0 lb/ft + 3.5 lb/ft
4. UNIT PRICE OF DELINEATORS AND TYPE 3 OBJECT MARKERS SHALL INCLUDE COST OF POST. DISTANCE REFERENCE SIGN POST WILL BE PAID FOR PER FOOT.
5. RADIUS IN BENDS OF POST CROSS SECTION NOT TO EXCEED 1/8" FOR HOT ROLLED SECTION.
6. GROUND PLATE NOT REQUIRED ON U-SECTION POST.

BY	DATE	ISSUE	DATE
ST	12/1/25		
REVISION	REVISED TEXT		
MISSISSIPPI DEPARTMENT OF TRANSPORTATION ROADWAY DESIGN DIVISION STANDARD PLAN			
TYPICAL INSTALLATION AND DETAILS OF DELINEATORS AND DISTANCE REFERENCE SIGNS			
WORKING NUMBER SN-8			
SHEET NUMBER 6314			


ADDENDUM

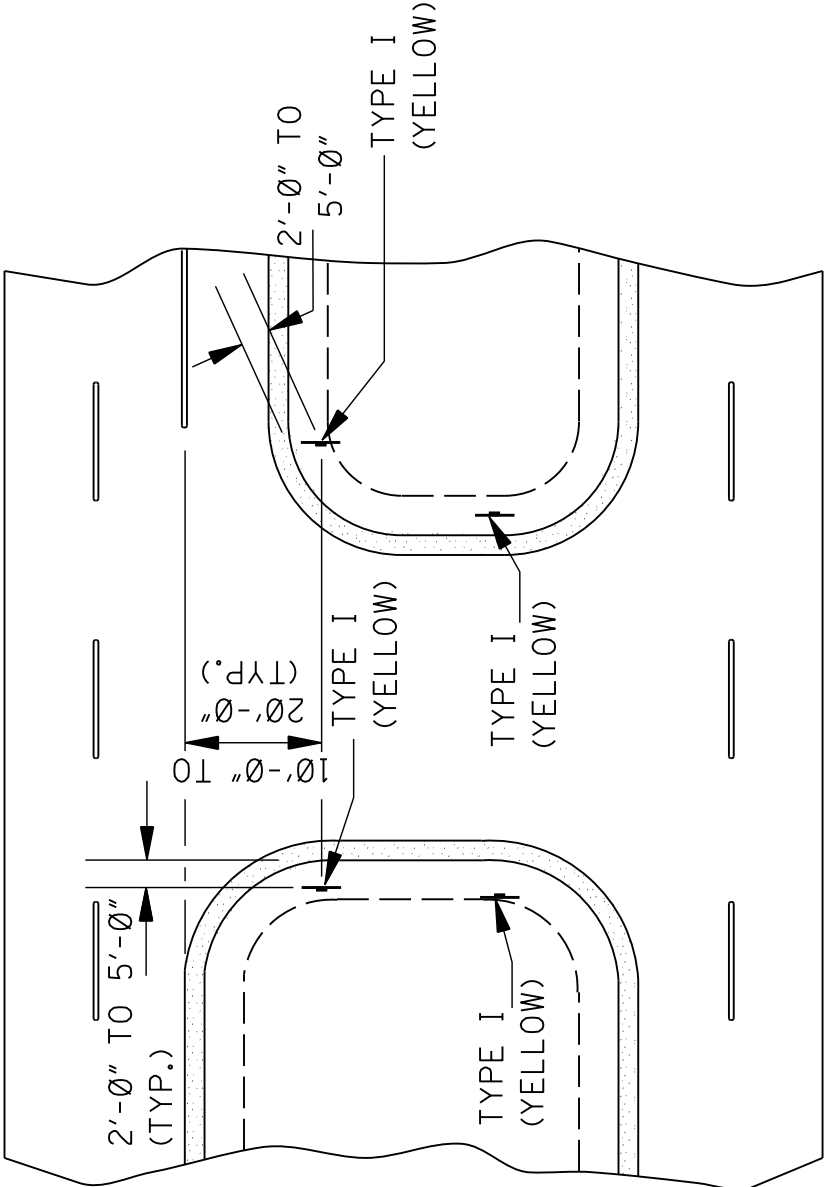


TYPICAL DELINEATION AT A CROSSOVER WITH USABLE SHOULDERS AND A MEDIAN WIDTH OVER 42'-0"

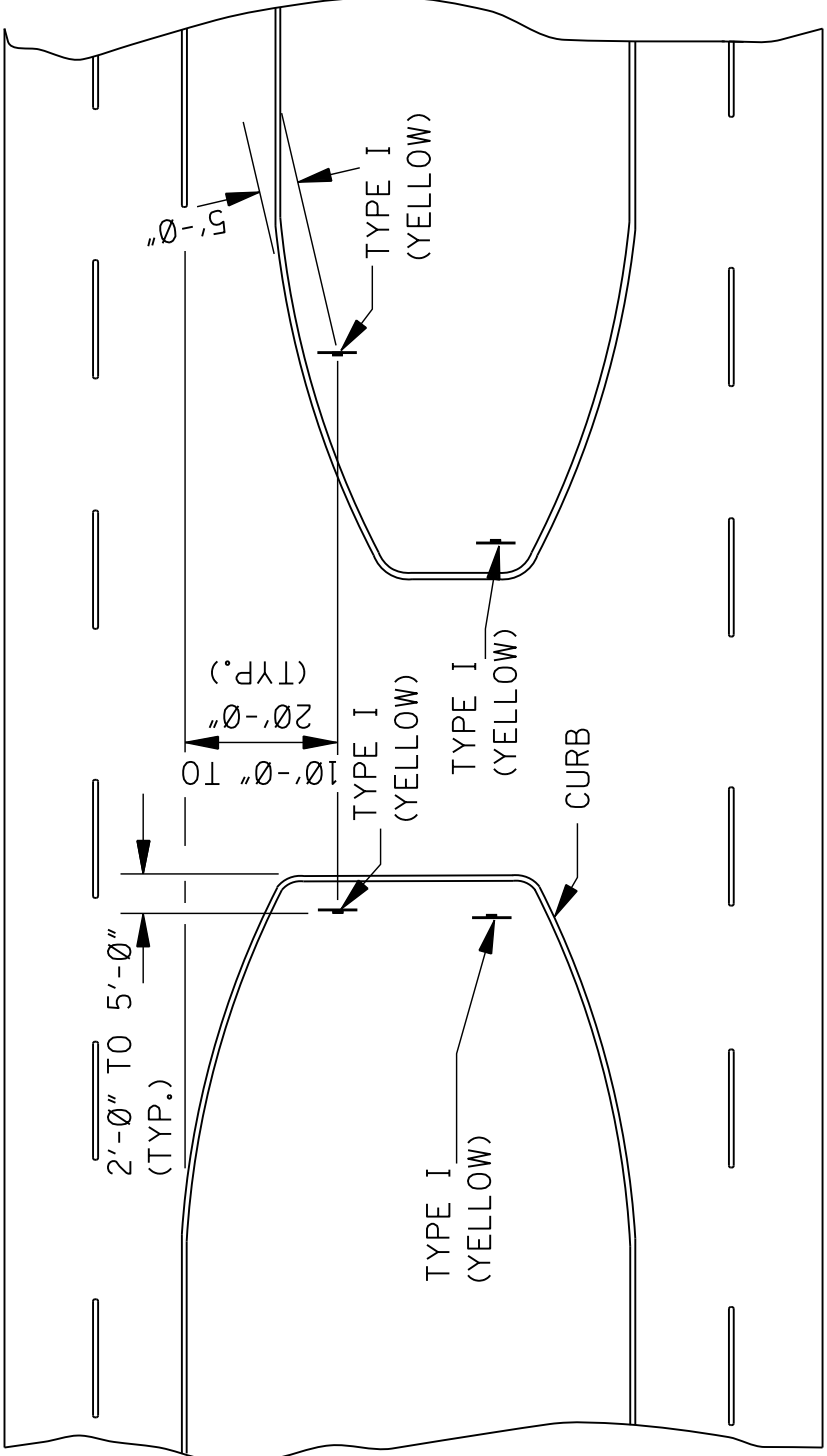


TYPICAL DELINEATION AT A CURBED CROSSOVER WITH A MEDIAN WIDTH OVER 42'-0"

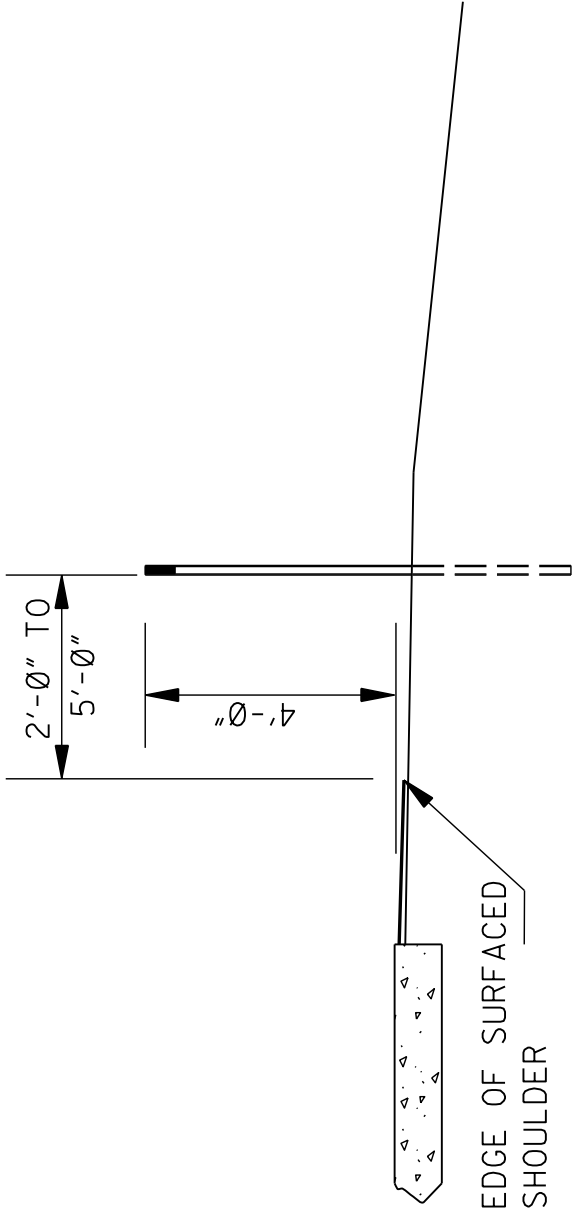


DELINEATOR MOUNTING ON CROSSOVER WITH USABLE SHOULDER

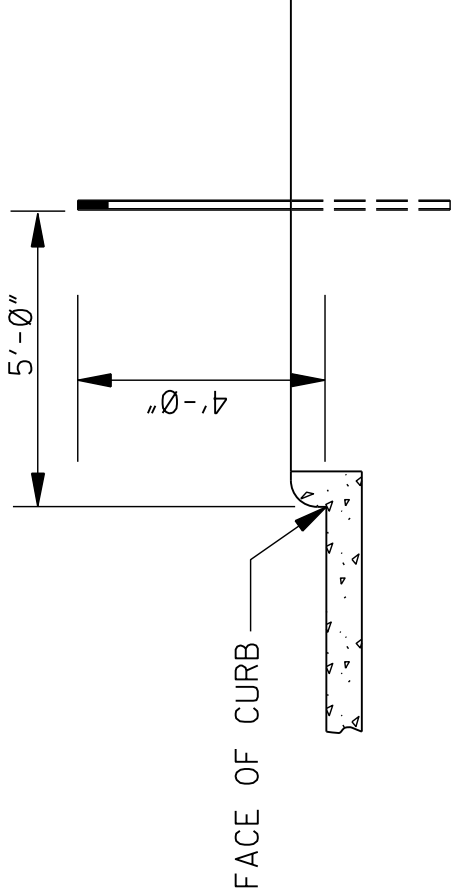

DELINEATOR MOUNTING ON CURBED CROSSOVER

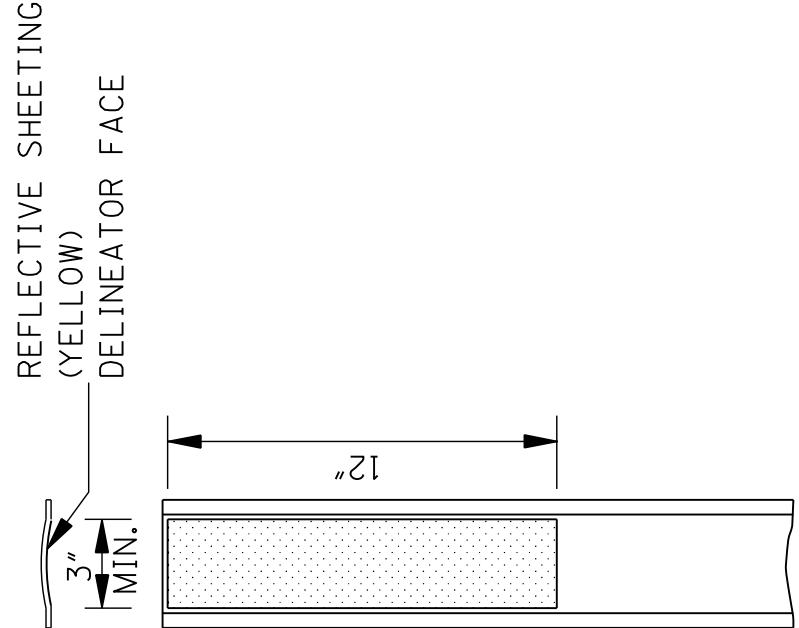


DETAIL OF TYPE I FLEXIBLE POST DELINEATOR

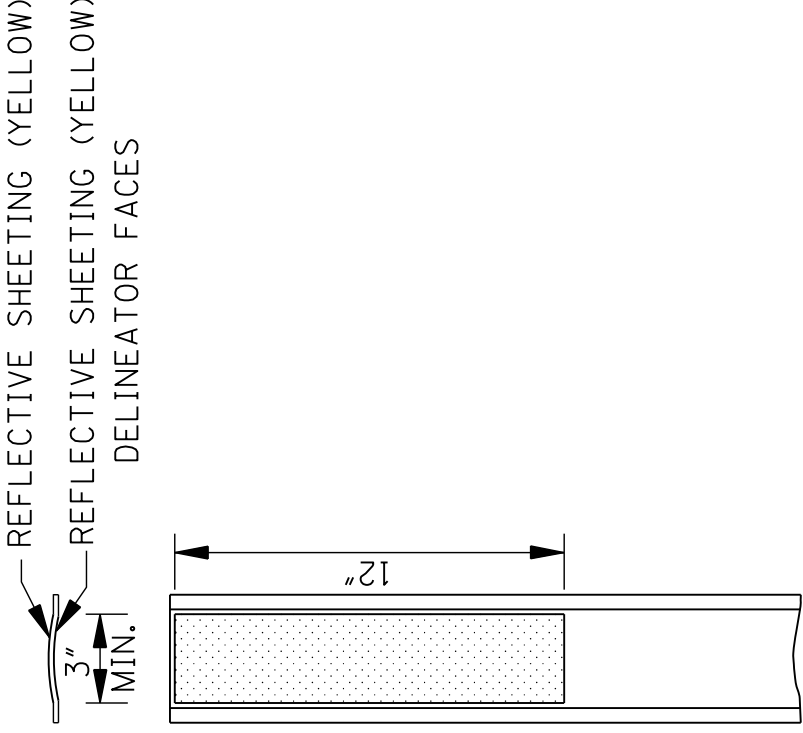


DETAIL OF TYPE II FLEXIBLE POST DELINEATOR

NOTE: FLEXIBLE POST DELINEATORS ALLOWED FOR USE MUST BE FROM MDOT'S "APPROVED PRODUCTS LIST."

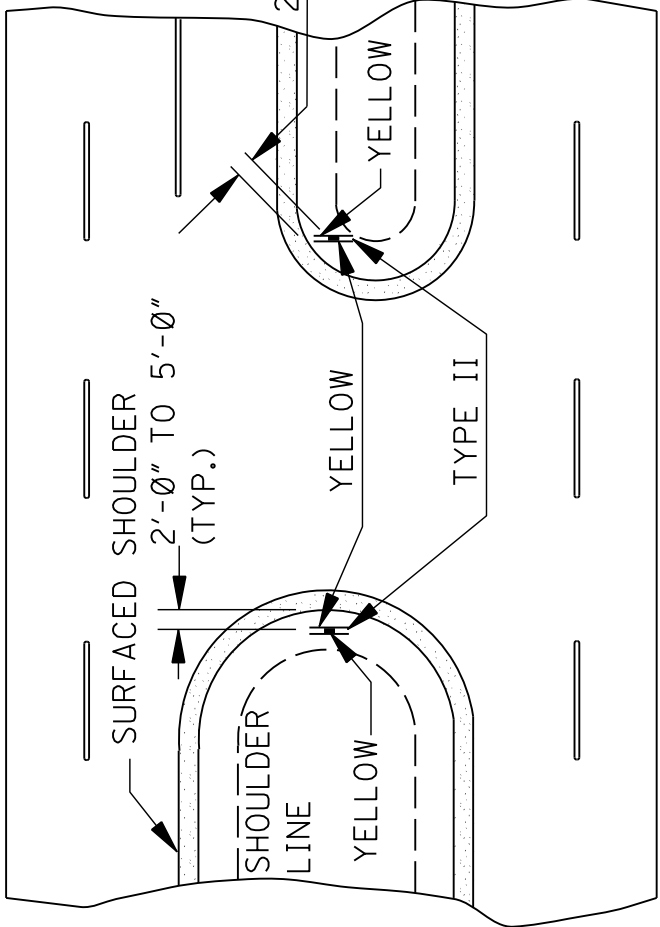

TYPICAL DELINEATION AT A CROSSOVER WITH USABLE SHOULDERS AND A MEDIAN WIDTH OF 42'-0" OR LESS

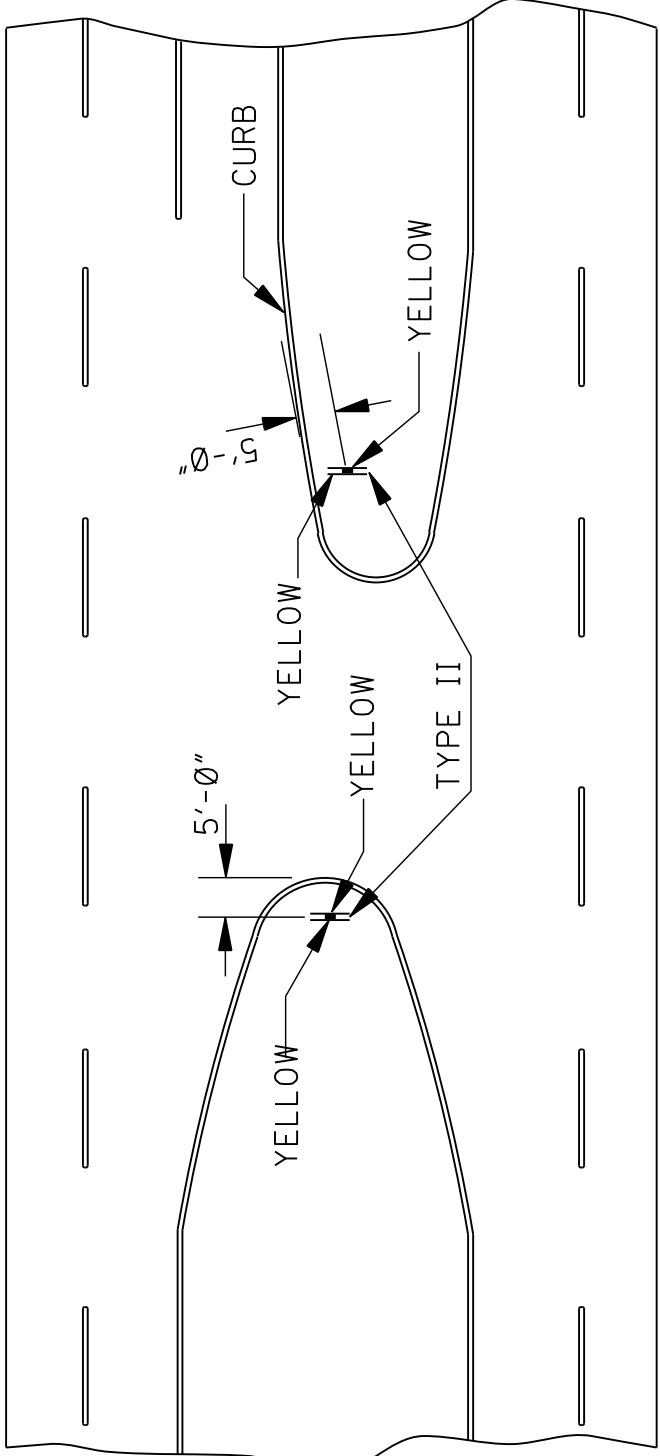

TYPICAL DELINEATION AT A CURBED CROSSOVER WITH A MEDIAN WIDTH OF 42'-0" OR LESS

NOTE: PLACE DELINEATORS NO MORE THAN 20'-0" FROM EDGE OF TRAVEL LANES EDGES.

GENERAL NOTES:


1. THE UNIT PRICE OF DELINEATOR INCLUDES: COST(S) OF DELINEATOR FACE(S), POST, HARDWARE AND INSTALLATION.
2. DELINEATOR FACE WILL BE RETROREFLECTIVE SHEETING TYPE AS SPECIFIED IN PLANS.
3. POST REQUIRING THE INSTALLATION OF A BASE SHALL BE INSTALLED IN ACCORDANCE WITH THE MANUFACTURER'S RECOMMENDATION.
4. THE COLOR OF DELINEATORS SHALL BE THE COLOR OF THE ADJACENT EDGELINE PER MUTCD SECTIONS 3A.03, 3B.09, AND 3G.03

MISSISSIPPI DEPARTMENT OF TRANSPORTATION
ROADWAY DESIGN DIVISION
STANDARD PLAN

TYPICAL CROSSOVER DELINEATION

DATE	12/1/25	BY	STN
REVISION	REVISED TEXT		
WORKING NUMBER	SN-8B		
SHEET NUMBER	6316		
ISSUE DATE:	AUGUST 01, 2017		



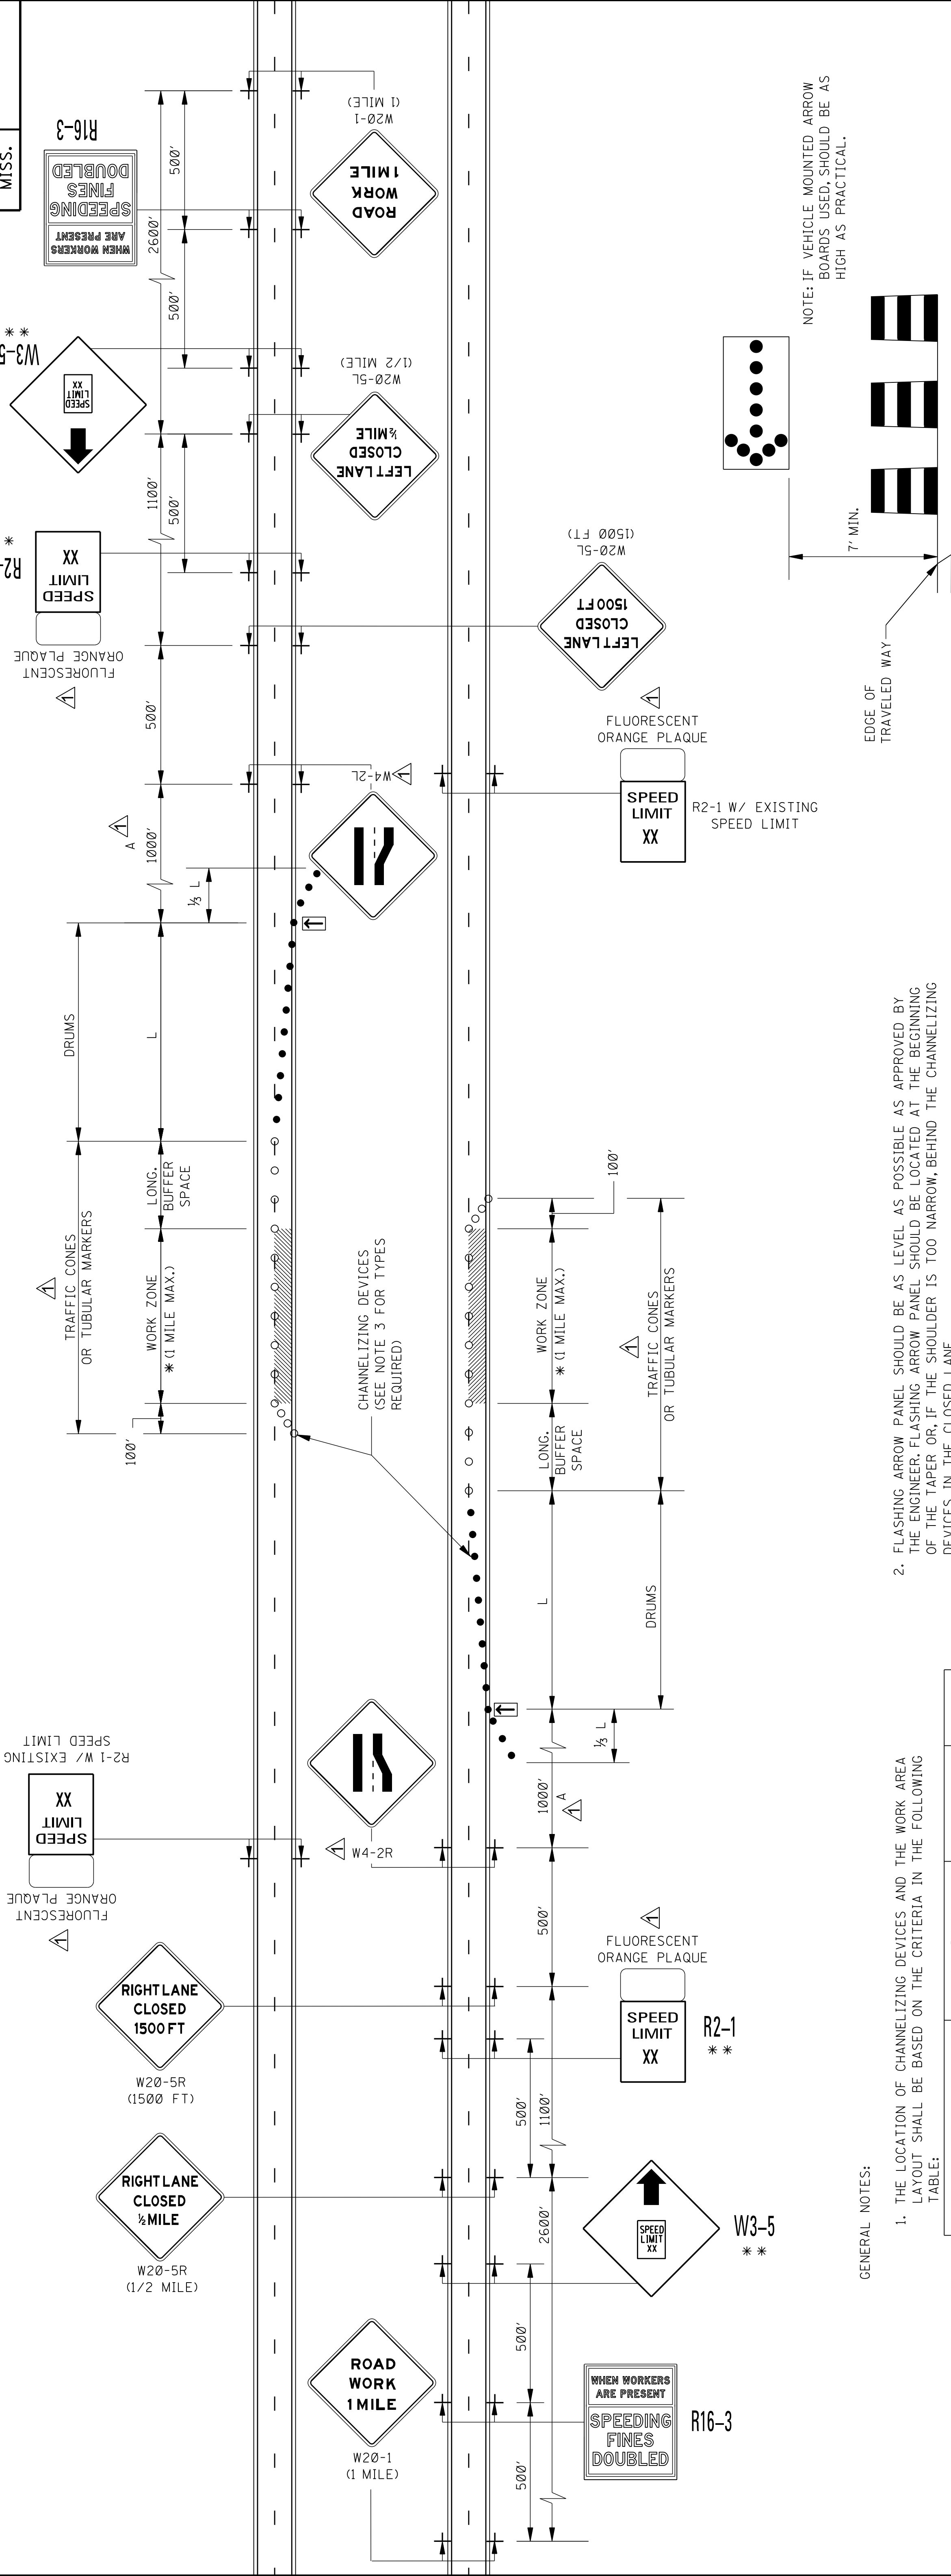

GENERAL NOTES:

1. THE LOCATION OF CHANNELIZING DEVICES AND THE WORK AREA LAYOUT SHALL BE BASED ON THE CRITERIA IN THE FOLLOWING TABLE:

POSTED SPEED AND/OR DESIGN SPEED	MAXIMUM CHANNELIZING DEVICE SPACING (ft)		LONGITUDINAL BUFFER SPACE (ft)	TAPER LENGTH (ft)
	TAPER	ALONG LANE LINE & WORK ZONE		
mph				
≤40	40	80	305	320
45	45	90	360	540
50	50	100	425	600
55	55	110	495	660
60	60	120	570	720
65	65	130	645	780
70	70	140	730	840

+ NOTE: TAPER LENGTHS ARE DETERMINED USING THE FOLLOWING EQUATIONS:
L = WS FOR SPEEDS OF 45 mph OR GREATER
L = WS²/60 FOR SPEEDS OF 40 mph OR LESS
WHERE: L = MINIMUM LENGTH OF TAPER IN FEET
W = WIDTH OF OFFSET (USUALLY LANE WIDTH) IN FEET
S = DESIGN SPEED OR 85TH PERCENTILE SPEED IN MILES PER HOUR

++ NOTE: BUFFER SPACE MAY BE ADJUSTED AS NEEDED ACCORDING TO ROADWAY GEOMETRY TO MEET SIGHT DISTANCE REQUIREMENTS, AS DIRECTED BY THE ENGINEER.

2. FLASHING ARROW PANEL SHOULD BE AS LEVEL AS POSSIBLE AS APPROVED BY THE ENGINEER. FLASHING ARROW PANEL SHOULD BE LOCATED AT THE BEGINNING OF THE TAPER OR, IF THE SHOULDER IS TOO NARROW, BEHIND THE CHANNELIZING DEVICES IN THE CLOSED LANE.
3. CHANNELIZING DEVICE TYPES FOR:
- A. APPROACH TAPER- RETROREFLECTIVE PLASTIC DRUMS
 - B. ALONG LANE LINE AND WORK ZONE- RETROREFLECTIVE TRAFFIC CONES OR TUBULAR MARKERS (28" HEIGHT MINIMUM)
 - C. EXIT TAPER- RETROREFLECTIVE TRAFFIC CONES OR TUBULAR MARKERS (28" HEIGHT MINIMUM)
4. WHEN WORK ZONE IS NO LONGER NEEDED, ALL SIGNS SHALL BE COVERED OR REMOVED AND THE DRUMS, OR CONES, OR TUBULAR MARKERS SHALL BE MOVED TO THE SHOULDER EDGE AT THE END OF THE WORK DAY.
5. FOR MOVING OPERATIONS (PAVING) THE CONTRACTOR SHALL HAVE TWO (2) SETS OF ADVANCE WARNING SIGNS, PLASTIC DRUMS, AND ARROW BOARD. WHEN THE CONSTRUCTION ZONE IS MOVED AHEAD, ALL SIGNS, PLASTIC DRUMS AND ARROW BOARD SHALL BE IN PLACE ON THE SECOND ZONE BEFORE REMOVING ANY SIGNS, PLASTIC DRUMS OR ARROW BOARD ON THE FIRST ZONE.

6. ALL WARNING SIGNS (W SERIES) SHALL BE A MINIMUM OF 48" X 48". AND SHALL BE BLACK COPY ON FLUORESCENT ORANGE SHEETING.

7. ALL TRAFFIC CONTROL ITEMS SHOWN ON THIS SHEET WILL NOT BE MEASURED FOR SEPARATE PAYMENT. THIS WORK SHALL BE INCLUDED IN THE PRICE BID FOR MAINTENANCE OF TRAFFIC.

LEGEND

- * OR AS SHOWN ELSEWHERE ON THE PLANS.
- ** THE SPEED ON R2-1 AND W3-5 SIGNS SHALL BE 10 MPH LESS THAN THE POSTED SPEED LIMIT UNLESS OTHERWISE DIRECTED BY COMMISSION ORDER.
- FLASHING ARROW PANEL (TYPE "C")
- RETROREFLECTIVE FREE-STANDING PLASTIC DRUMS
- TRAFFIC CONES OR TUBULAR MARKERS (28" HEIGHT MINIMUM)

MISSISSIPPI DEPARTMENT OF TRANSPORTATION
ROADWAY DESIGN DIVISION
STANDARD PLAN

TRAFFIC CONTROL PLAN
FOR POSTED SPEED LIMIT
LESS THAN 65 MPH
(4-LANE: MEDIAN LANE
OR OUTSIDE LANE CLOSURE)
(WORK DAY ONLY)



WORKING NUMBER
TCP-2

SHEET NUMBER
6352


ISSUE DATE: AUGUST 01, 2017

DATE
12/1/25

REVISION
REVISE TEXT

BY
STN

ADDENDUM

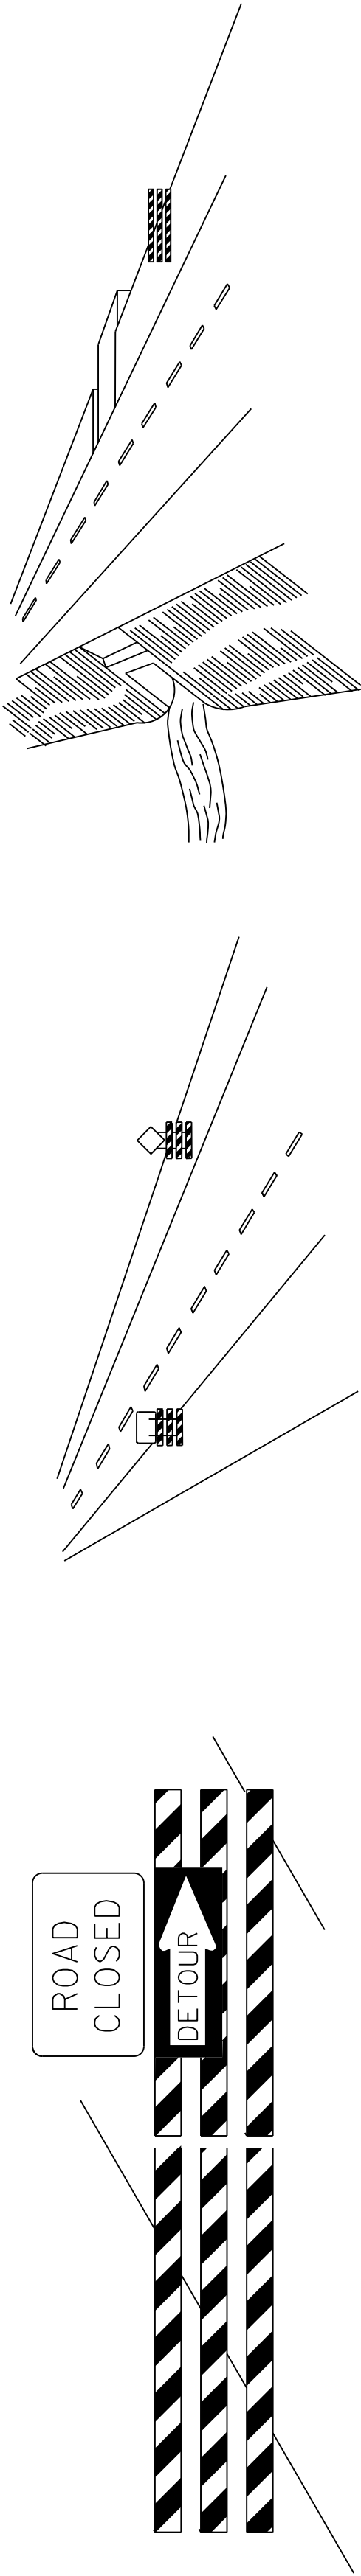

BARRICADE CLOSING A ROAD

WING BARRICADES

- WING BARRICADES ARE TYPE III BARRICADES ERECTED ON THE SHOULDER ON ONE OR BOTH SIDES OF THE PAVEMENT TO GIVE THE SENSATION OF A NARROWING OR RESTRICTED ROADWAY. WING BARRICADES MAY BE USED AS A MOUNTING FOR THE ADVANCE WARNING SIGNS OR FLASHERS.
- WING BARRICADES SHOULD BE USED:
 - IN ADVANCE OF A CONSTRUCTION PROJECT EVEN WHEN NO PART OF THE ROADWAY IS ACTUALLY CLOSED.
 - IN ADVANCE OF ALL BRIDGE OR CULVERT WIDENING OPERATIONS.



BARRICADE CHARACTERISTICS

	I	II	III
WIDTH OF RAIL **	8" MIN. - 12" MAX.	8" MIN. - 12" MAX.	8" MIN. - 12" MAX.
LENGTH OF RAIL **	24" MIN. / 96" MAX.	24" MIN. /96" MAX.	48" MIN. / 96" MAX.
WIDTH OF STRIPE *	6"	6"	6"
HEIGHT	36" MIN.	36" MIN.	60" MIN.
NUMBER OF RETROREFLECTORIZED RAIL FACES	2 (ONE EACH DIRECTION)	4 (TWO EACH DIRECTION)	3 IF FACING TRAFFIC IN ONE DIRECTION 6 IF FACING TRAFFIC IN TWO DIRECTIONS

- * 1. FOR RAILS LESS THAN 36" LONG, 4" WIDE STRIPES MAY BE USED.
- ** 2. BARRICADES INTENDED FOR USE ON EXPRESSWAYS, FREEWAYS AND OTHER HIGH SPEED ROADWAYS,SHALL HAVE A MINIMUM OF 270 in² OF REFLECTIVE AREA FACING TRAFFIC.


STANDARD BARRICADES

- THE RETROREFLECTIVE MARKING FOR BARRICADE RAILS SHALL BE ORANGE AND WHITE (SLOPING DOWNWARD AT AN ANGLE OF 45° IN THE DIRECTION THAT TRAFFIC IS TO PASS).
- RAIL STRIPE SHOULD BE 6 INCHES,EXCEPT THAT 4-INCH WIDE STRIPES MAY BE USED IF RAIL LENGTHS ARE LESS THAN 36 INCHES.
- DO NOT PLACE SANDBAGS OR OTHER DEVICES ON BARRICADE RAILS TO PROVIDE MASS SANDBAGS, HOWEVER, MAY BE PLACES AS BALLAST TO THE LOWER PARTS OF THE FRAME OR THE STAYS TO BARRICADES.
- FOR ADDITIONAL INFORMATION OR DETAILS, SEE MUTCD, LATEST EDITION.
- BARRICADES ARE CLASSIFIED BY FHWA AS CATEGORY II WORK ZONE DEVICES. A LIST OF CRASHWORTHY BARRICADES AND OTHER CATEGORY II DEVICES CAN BE FOUND ON FHWA'S WEBSITE: <http://highways.dot.gov/safety/Rwd/reduce-crash-severity>
- WHERE ROAD USERS INCLUDE PEDESTRIANS, THE PROVISION OF SUPPLEMENTAL AUDIBLE INFORMATION OR DETECTABLE BARRIERS OR BARRICADES SHOULD BE PROVIDED FOR PEOPLE WITH VISION DISABILITIES.
- BARRICADE RAIL SUPPORTS SHOULD NOT PROJECT INTO PEDESTRIAN CIRCULATION ROUTES MORE THAN 4 INCHES FOR THE SUPPORTS LOCATED BETWEEN 27 INCHES TO 80 INCHES ABOVE THE EXISTING SURFACE.

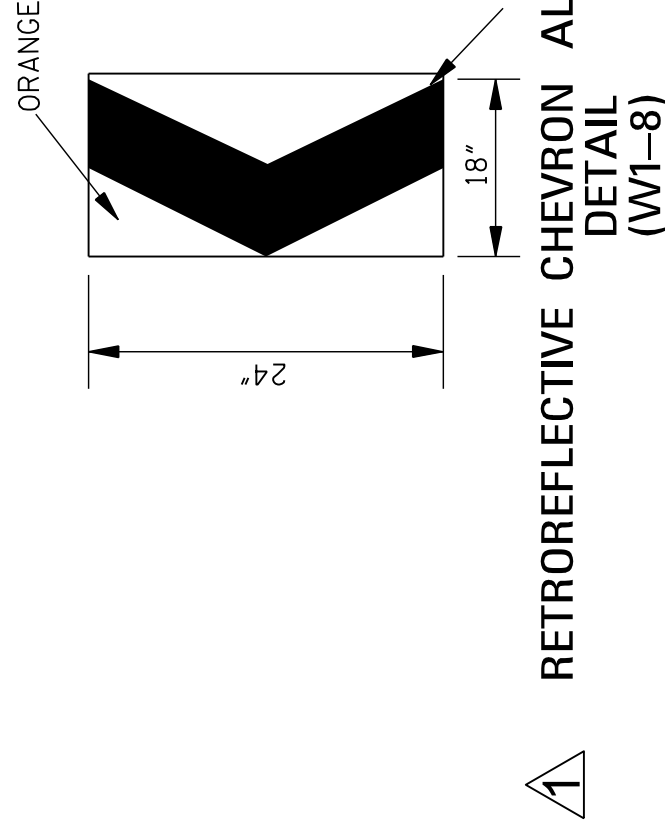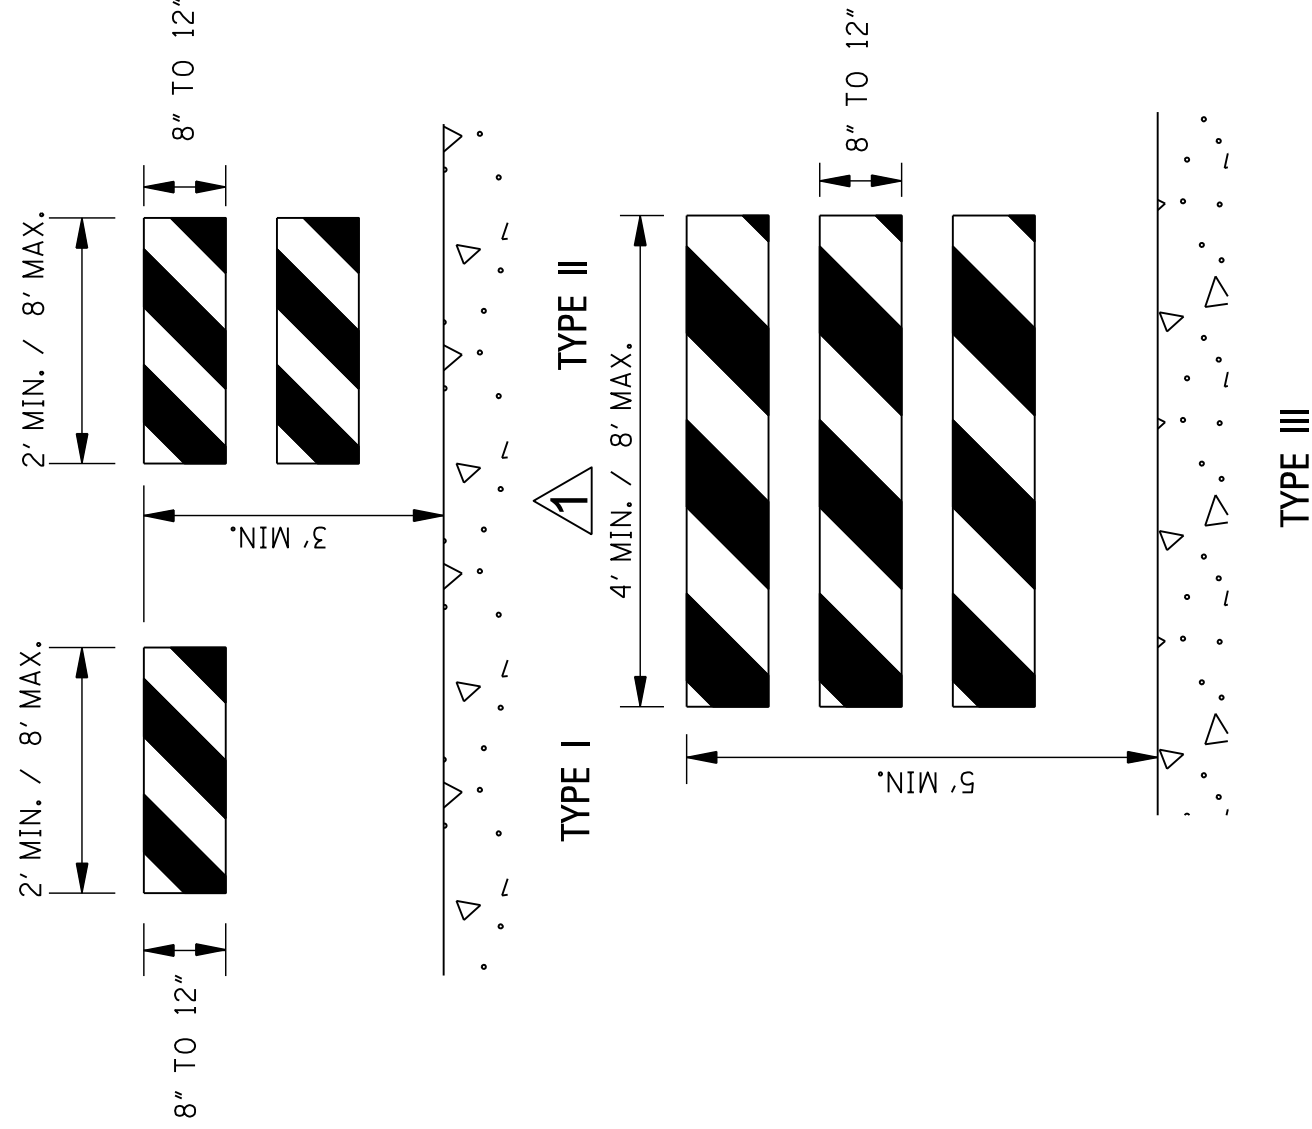

RETROREFLECTIVE CHEVRON ALIGNMENT SIGN DETAIL (W1-8)

- A CHEVRON SIGN CONSISTS OF A BLACK CHEVRON TYPE MARKING ON AN ORANGE BACKGROUND AND SHALL POINT IN THE DIRECTION OF TRAFFIC FLOW.
- THE CHEVRON SIGN SHALL BE MOUNTED ON CRASHWORTHY SUPPORT.
- CHEVRON SIGNS MAY BE USED TO SUPPLEMENT OTHER STANDARD DEVICES WHERE ONE OR MORE LANES ARE CLOSED FOR CONSTRUCTION OR MAINTENANCE. THEY SHOULD BE PLACED APPROXIMATELY 2'-0" BEHIND THE LANE TRANSITION STRIPE.
- CHEVRON SIGNS SHALL BE INSTALLED AT A MINIMUM HEIGHT OF 4 FEET MEASURED VERTICALLY FROM THE BOTTOM OF THE SIGN TO THE ELEVATION OF THE NEAR EDGE OF THE TRAVELWAY.

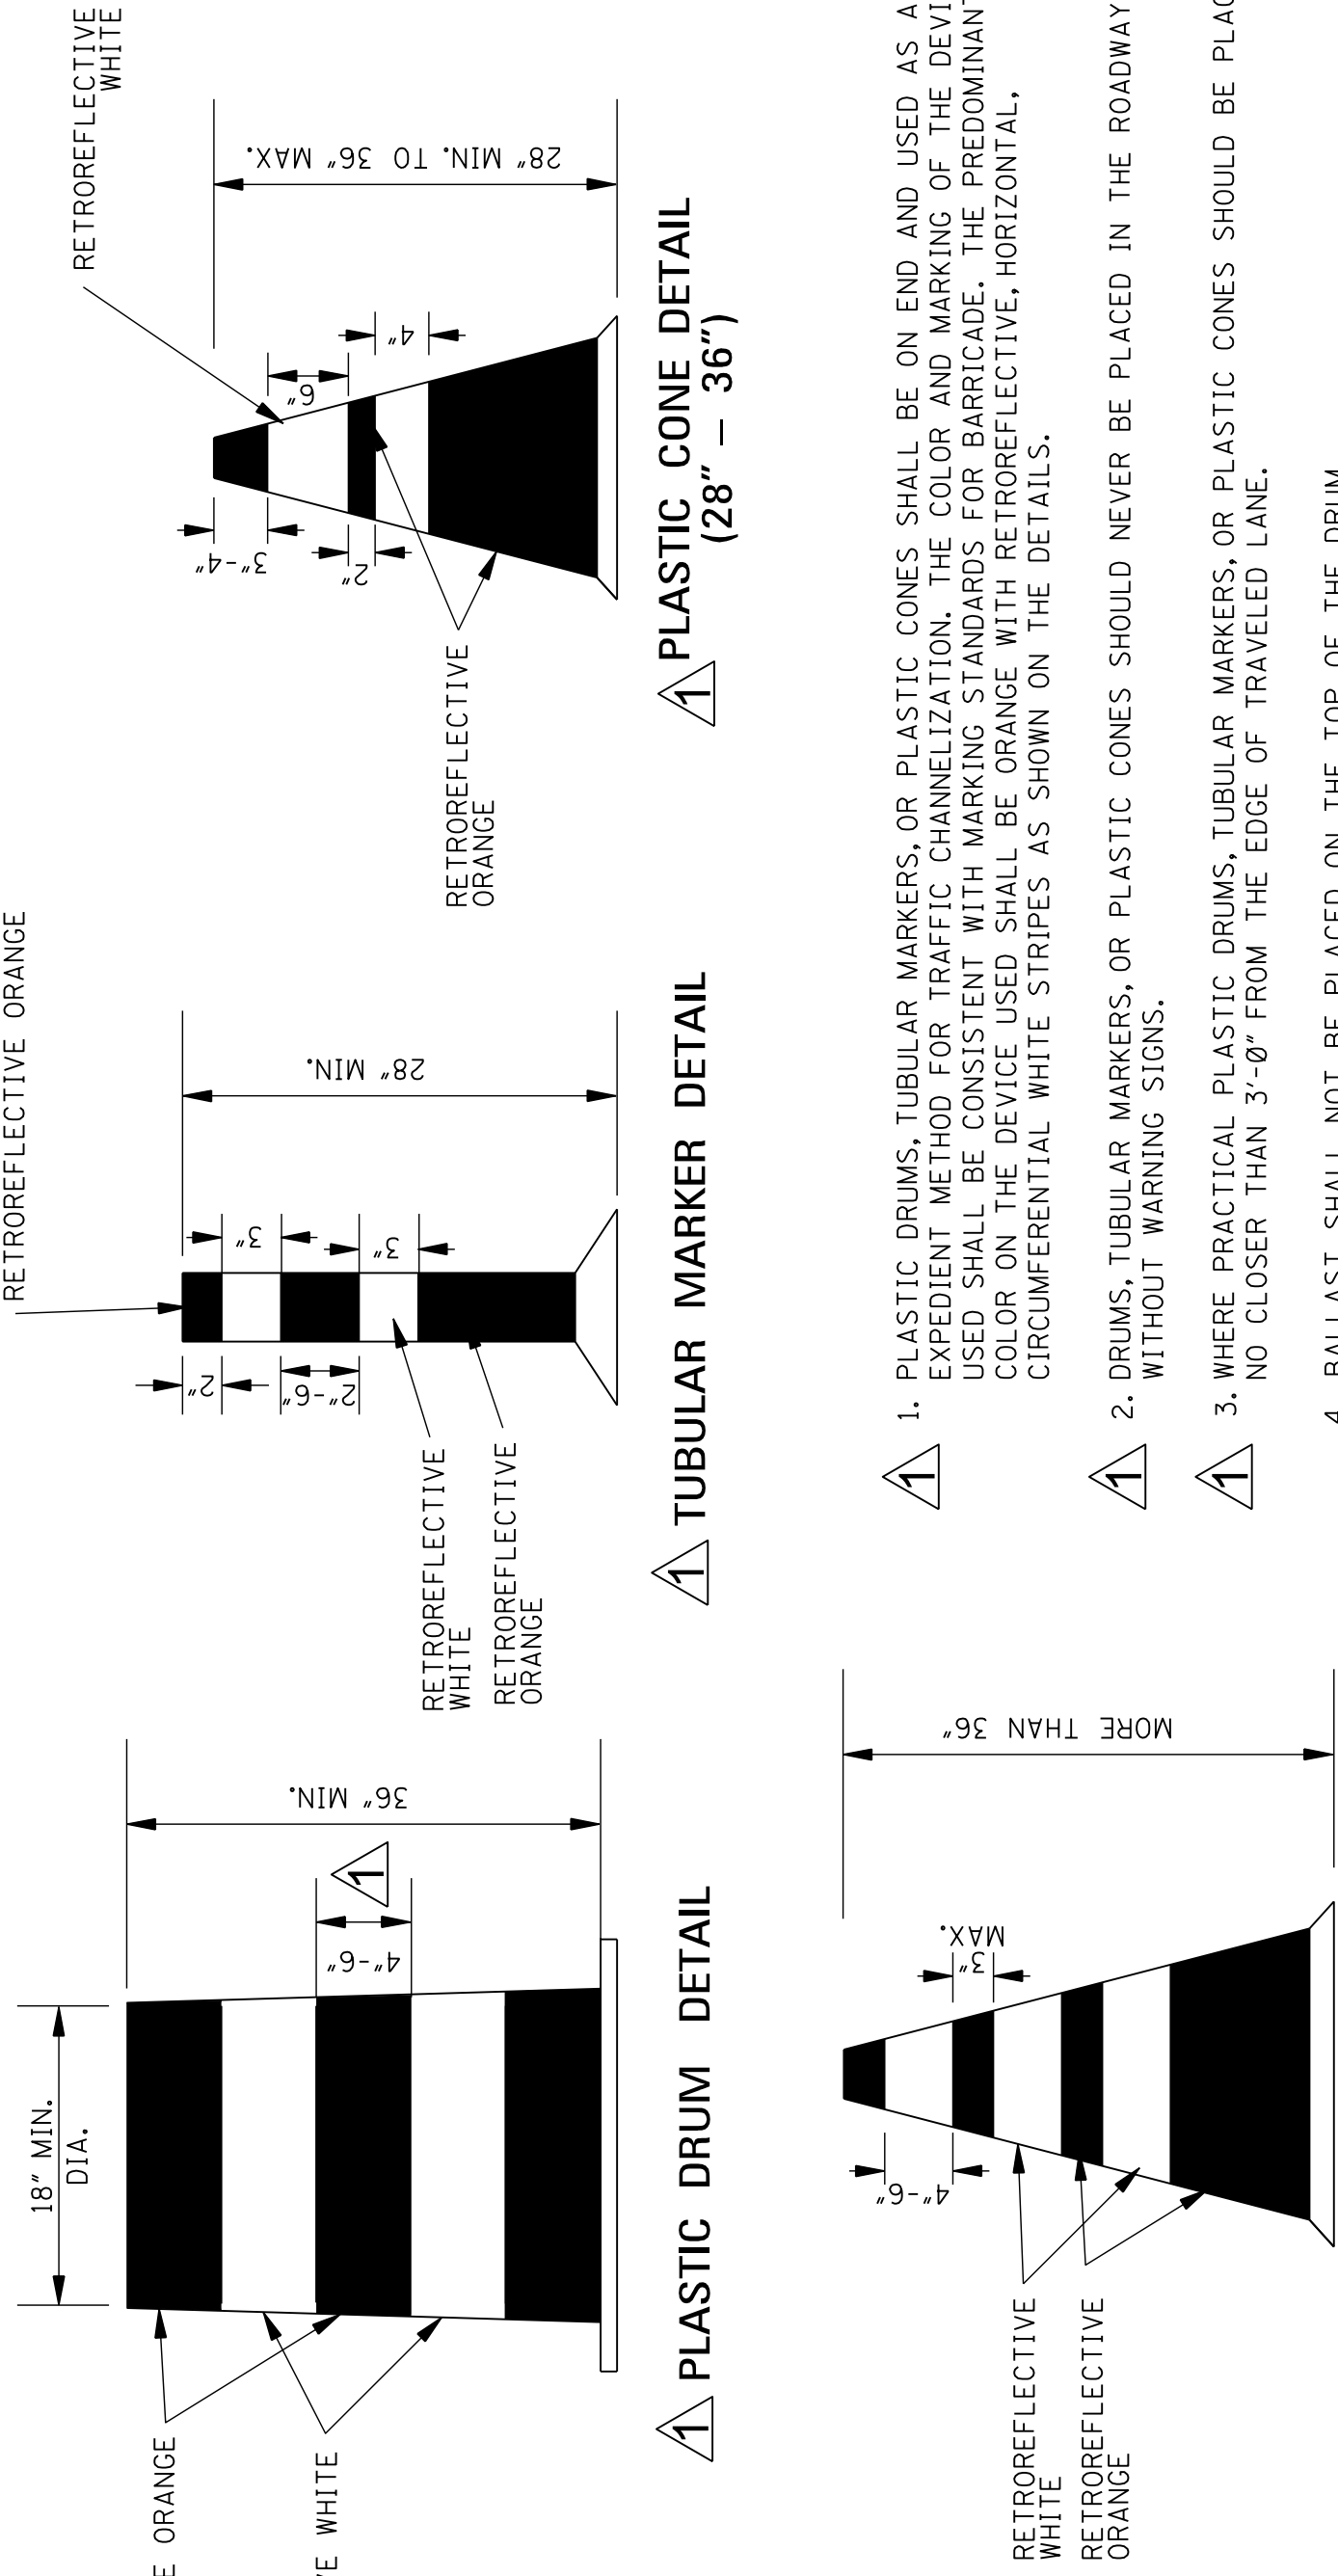


PLASTIC DRUM DETAIL

TUBULAR MARKER DETAIL

PLASTIC CONE DETAIL (28" – 36")

TYPE 3 OBJECT MARKER (OM3-R)


- TYPE 3 OBJECT MARKERS SHALL BE USED AT ALL EXPOSED BRIDGE ABUTMENTS AND AT OTHER LOCATIONS AS DEEMED NECESSARY BY THE ENGINEER.
- THE OM3-R IS SHOWN. THE OM3-L IS SIMILAR EXCEPT THE STRIPES SLOPE DOWNWARD FROM THE UPPER LEFT SIDE TO THE LOWER RIGHT SIDE AND SHALL BE PLACED ON THE LEFT SIDE OF THE OBJECT.
- THE INSIDE EDGE OF THE MARKER SHALL BE IN LINE WITH THE INNER EDGE OF THE OBSTRUCTION.
- THE STRIPING SHALL CONSIST OF ALTERNATING BLACK AND RETOREFLECTIVE YELLOW SLOPING DOWNWARD TOWARD THE SIDE ON WHICH TRAFFIC IS THE PASS.

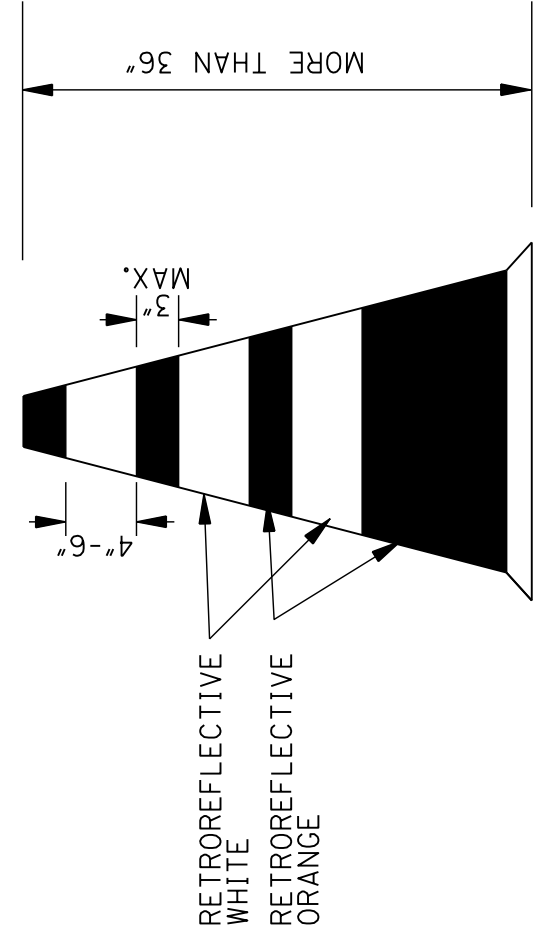


PLASTIC CONE DETAIL (36" OR GREATER)

- PLASTIC DRUMS, TUBULAR MARKERS, OR PLASTIC CONES SHALL BE ON END AND USED AS AN EXPEDIENT METHOD FOR TRAFFIC CHANNELIZATION. THE COLOR AND MARKING OF THE DEVICE USED SHALL BE CONSISTENT WITH MARKING STANDARDS FOR BARRICADE. THE PREDOMINANT COLOR ON THE DEVICE USED SHALL BE ORANGE WITH RETROREFLECTIVE, HORIZONTAL, CIRCUMFERENTIAL WHITE STRIPES AS SHOWN ON THE DETAILS.
- DRUMS, TUBULAR MARKERS, OR PLASTIC CONES SHOULD NEVER BE PLACED IN THE ROADWAY WITHOUT WARNING SIGNS.
- WHERE PRACTICAL PLASTIC DRUMS, TUBULAR MARKERS, OR PLASTIC CONES SHOULD BE PLACED NO CLOSER THAN 3'-0" FROM THE EDGE OF TRAVELED LANE.
- BALLAST SHALL NOT BE PLACED ON THE TOP OF THE DRUM.

ADDENDUM

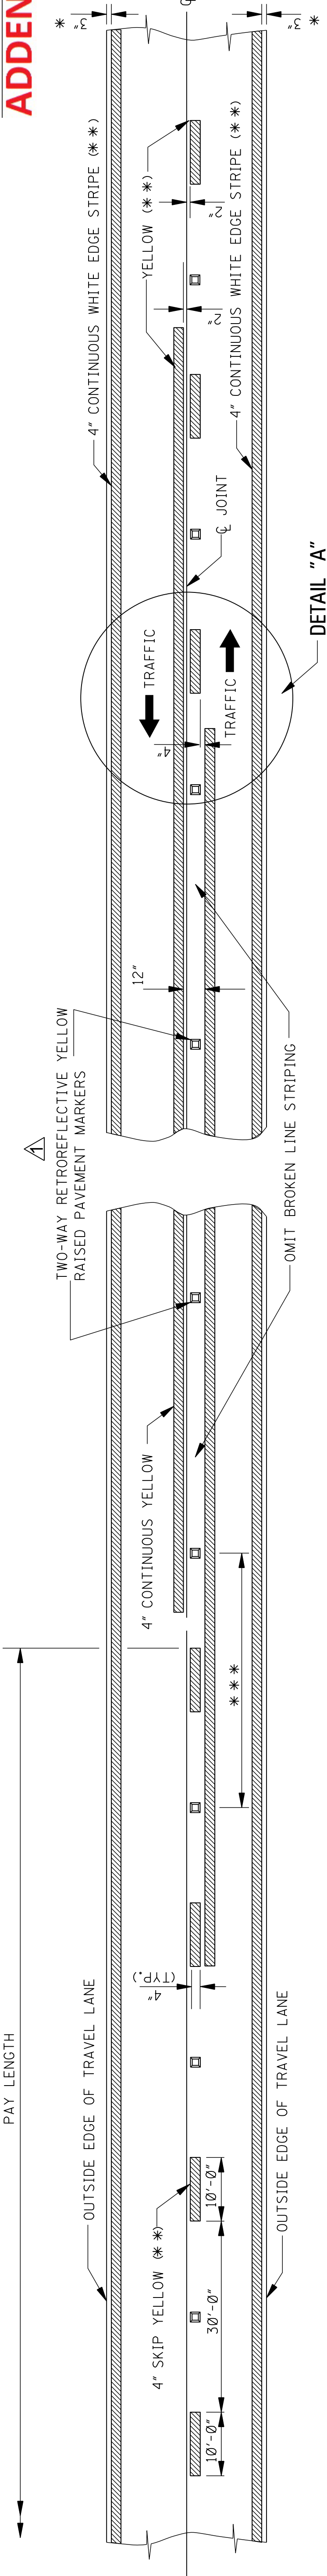

TWO-WAY TRAFFIC
(ASPHALT OR CONCRETE PAVEMENT)

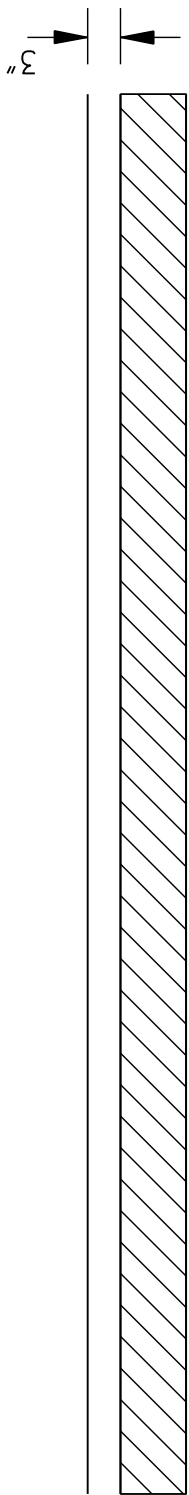

TRAFFIC



DIRECTION OF TRAFFIC

GENERAL NOTES:


- * 1. 3" UNLESS SHOWN ELSEWHERE ON THE PLANS.
- ** 2. EDGE STRIPE SHALL BE SAME MATERIAL AS LANE-LINE STRIPE (PAINT OR TAPE AS INDICATED IN PAY ITEMS).
- Δ 3. RETROREFLECTIVE RAISED PAVEMENT MARKERS TO BE USED IF TEMPORARY MARKINGS ARE TO REMAIN IN PLACE OVER 3 MONTHS
- Δ*** 4. SPACING OF RETROREFLECTIVE RAISED PAVEMENT MARKERS IS AS FOLLOWS:

TANGENT SECTIONS	URBAN AREA (ft-in)	RURAL AREA (ft-in)
HORIZONTAL CURVES	40'-0"	80'-0"
INTERCHANGE LIMITS	40'-0"	40'-0"
		+ 40'-0"

Δ† NOTE: ON THE MAIN FACILITY, RETROREFLECTIVE RED-CLEAR RAISED PAVEMENT MARKERS ON A 40'-0" SPACING WILL BE REQUIRED ON LANE-LINE(S) THROUGH ALL INTERCHANGE AREAS BEGINNING 1000' IN ADVANCE (IN DIRECTION OF TRAFFIC) OF THE EXIT RAMP TAPER AND CONTINUING THROUGH THE INTERCHANGE TO THE END OF THE ENTRANCE RAMP TAPER.


Δ 5. PAVEMENT MARKERS SHALL BE HIGH PERFORMANCE RETROREFLECTIVE RAISED PAVEMENT MARKERS FROM THE MDOT "APPROVED PRODUCTS LIST".

DETAIL "A"

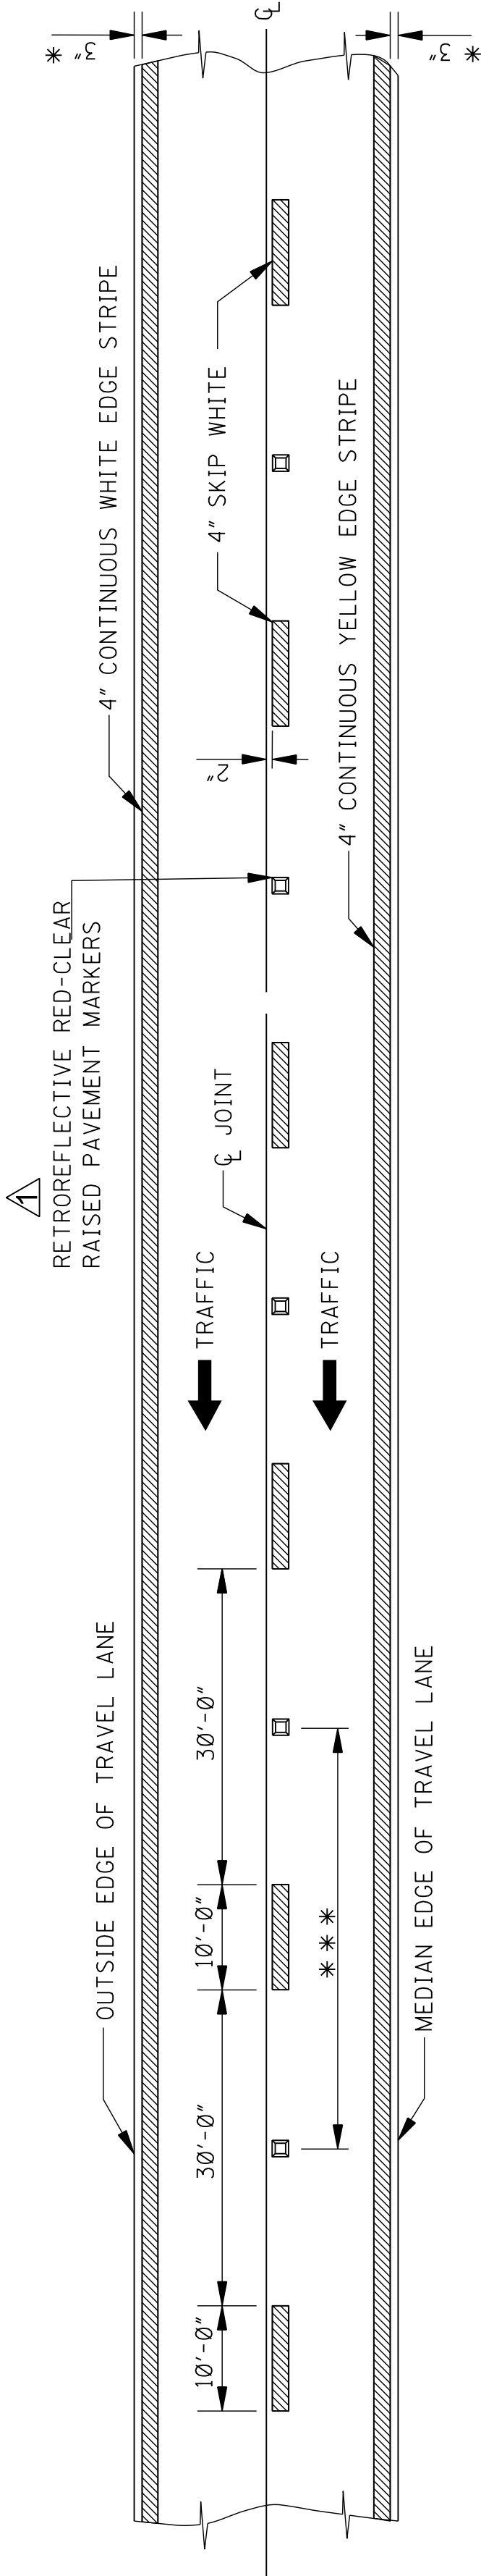

4-LANE WITH ONE-WAY TRAFFIC

ADDENDUM

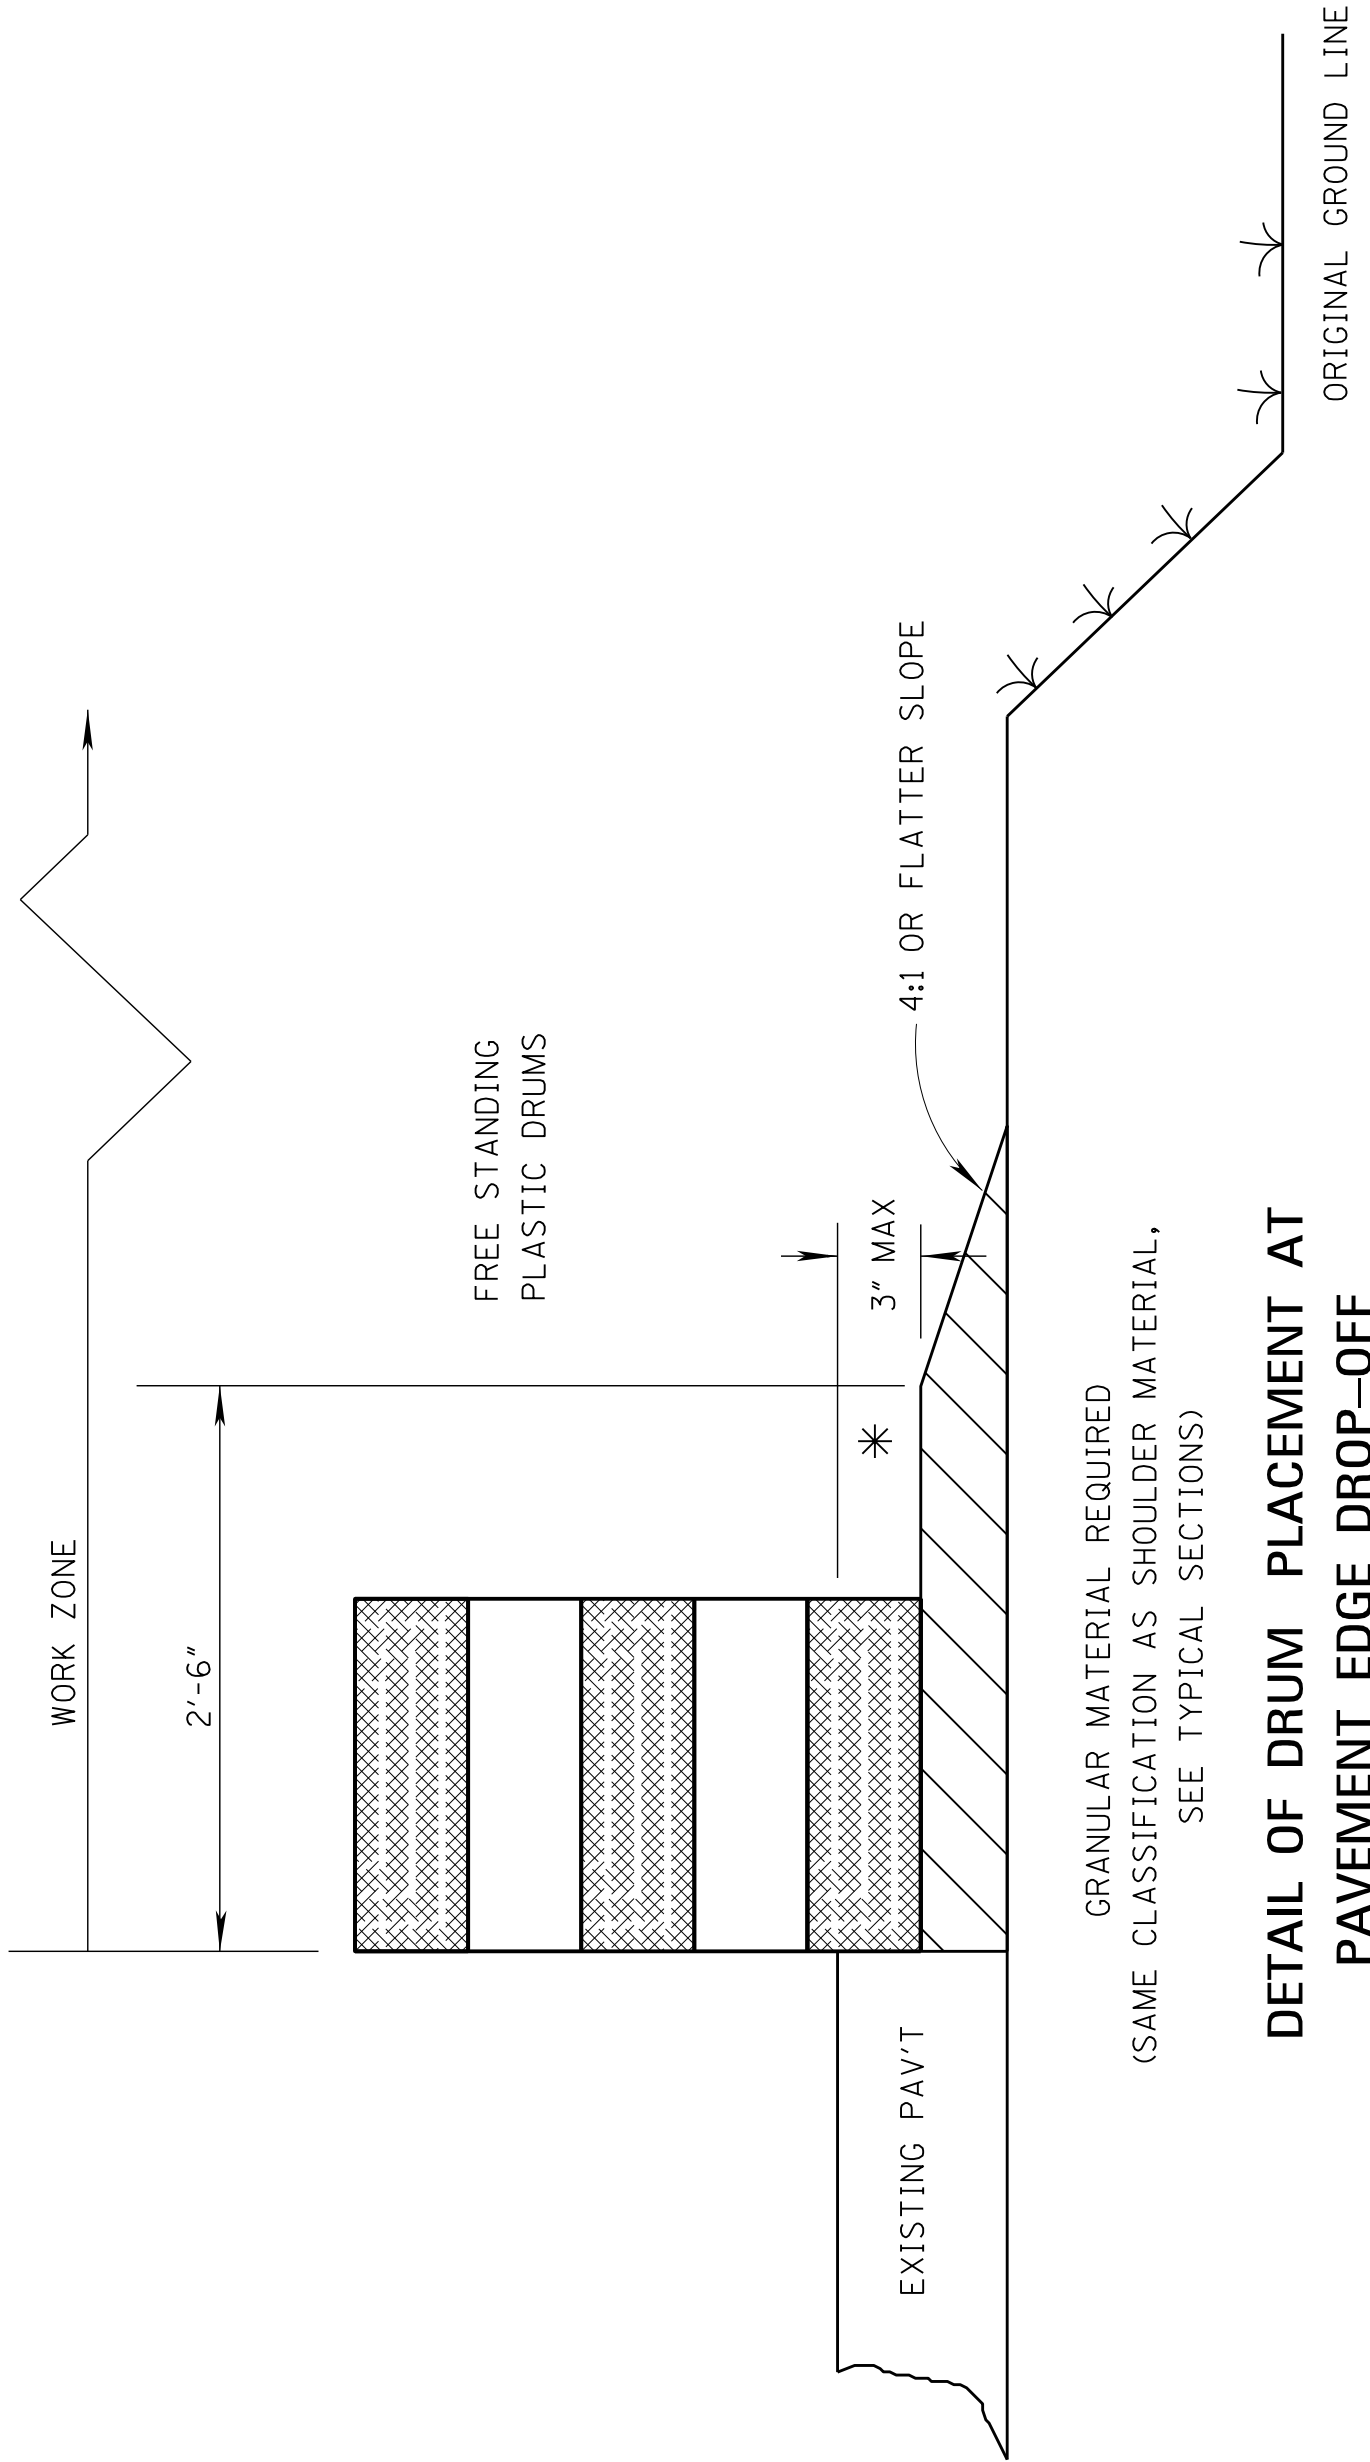

DETAIL OF DRUM PLACEMENT AT PAVEMENT EDGE DROP-OFF

NOTES:

* A. PAVEMENT EDGE DROP-OFF

1. IF LESS THAN TWO AND ONE QUARTER (2.25) INCHES-NO PROTECTION REQUIRED. PLACE A SHOULDER WORK SIGN (W21-5) 500 FEET IN ADVANCE OF WORK ZONE SHOULDER AND A LOW SHOULDER SIGN (W8-9) AT THE BEGINNING AND THROUGHOUT THE WORK ZONE @ (750'+0.C.). —

△ 2. TWO AND ONE QUARTER TO THREE INCHES-PLACE DRUMS, VERTICAL PANELS OR BARRICADES EVERY 100 FEET ON TANGENT SECTIONS FOR SPEEDS OF 50 MILES PER HOUR OR GREATER. CONES MAY BE USED IN PLACE OF DRUMS, PANELS, AND BARRICADES DURING DAYLIGHT HOURS. FOR TANGENT SECTIONS WITH SPEEDS LESS THAN 50 MILES PER HOUR AND FOR CURVES, DEVICES SHOULD BE PLACED EVERY 50 FEET. SPACING FOR TAPERS SHOULD BE IN ACCORDANCE WITH THE MUTCD (1 / 3 L, WHERE L IS THE TAPER LENGTH IN FEET.)

3. GREATER THAN THREE (3) INCHES-POSITIVE SEPARATION OR WEDGE WITH 4:1 OR FLATTER SLOPE NEEDED. IF THERE IS EIGHT (8) FEET OR MORE DISTANCE BETWEEN THE EDGE OF TRAVEL LANE AND DROP-OFF, THEN DRUMS, PANELS OR BARRICADES MAY BE USED.

4. FOR TEMPORARY CONDITIONS, DROP-OFFS GREATER THAN THREE (3) INCHES MAY BE PROTECTED WITH DRUMS, VERTICAL PANELS OR BARRICADES FOR SHORT DISTANCES DURING DAYLIGHT HOURS WHILE WORK IS BEING DONE IN THE DROP-OFF AREA.

5. LESSER TREATMENTS THAN THOSE DESCRIBED ABOVE MAY BE CONSIDERED FOR LOW-VOLUME LOCAL STREETS.

△ B. DRUM, VERTICAL PANEL, OR BARRICADE SPACING

1. TANGENTS = 2 X S
2. TAPERS = L / 3

WHERE L = S X W

△ L = TAPER LENGTH IN FEET

S = SPEED IN MPH (POSTED OR ANTICIPATED OPERATING SPEED)

W = WIDTH OF OFFSET IN FEET


C. ALL TRAFFIC CONTROL ITEMS SHOWN ON THIS SHEET SHALL BE PAID FOR UNDER MAINTENANCE OF TRAFFIC.

TABLE VI-1. GUIDELINES FOR LENGTH OF LONGITUDINAL BUFFER SPACE

* SPEED (MPH)	LENGTH (FEET)
20	115
25	155
30	200
35	250
40	305
45	360
50	425
55	495
60	570
65	645

* POSTED SPEED, OFF-PEAK 85 PERCENTILE SPEED PRIOR TO WORK STARTING, OR THE ANTICIPATED OPERATING SPEED IN MPH.


PLASTIC DRUMS
(SEE NOTE FOR SPACING)

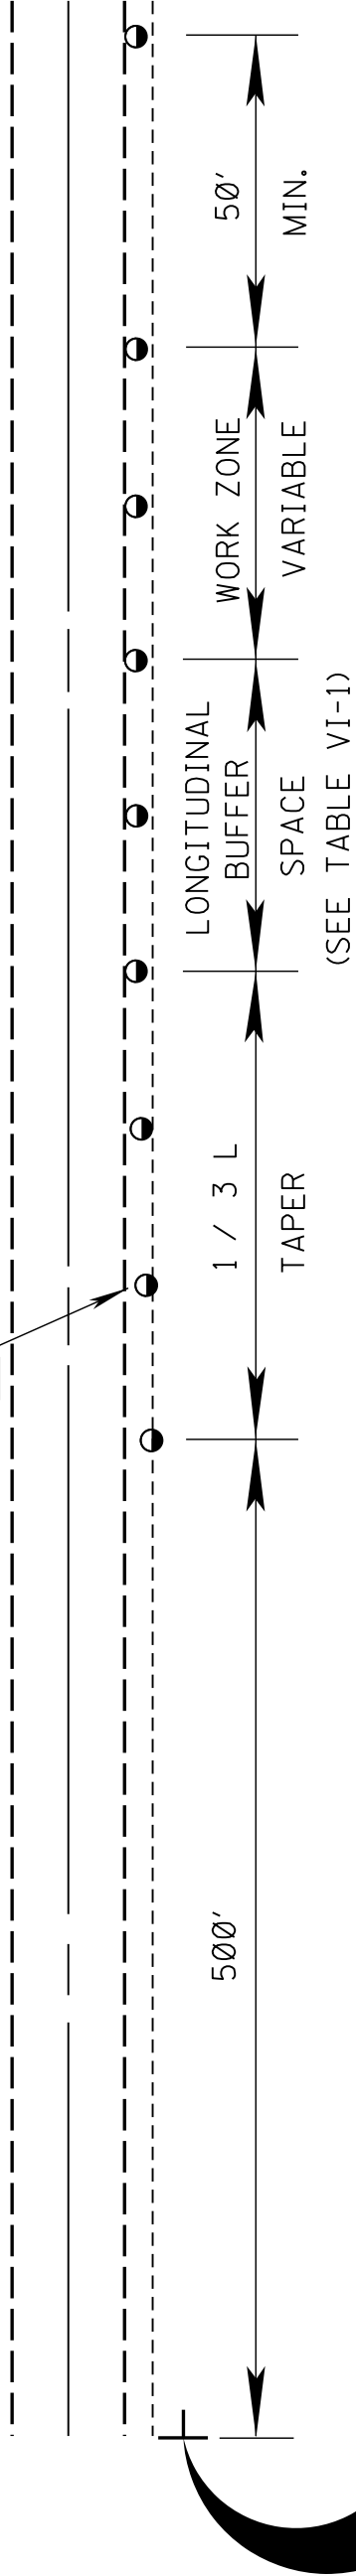

TYPICAL SHOULDER CLOSURE


- (1) TO BE USED WITH EIGHT (8) FOOT OR GREATER WIDTH IMPROVED SHOULDER.
(2) TO BE USED WHEN CONSTRUCTION VEHICLES (EQUIPMENT) ENCROACHES ON OR WITHIN TWO (2) FEET OF THE SHOULDER BREAK.

△ (3) FOR SHORT DURATION OPERATIONS OF 60 MINUTES OR LESS, ALL SIGNS AND CHANNELIZING DEVICES MAY BE ELIMINATED IF A VEHICLE WITH ACTIVATED HIGH-INTENSITY ROTATING, FLASHING, OSCILLATING, OR STROBE LIGHTS IS USED.

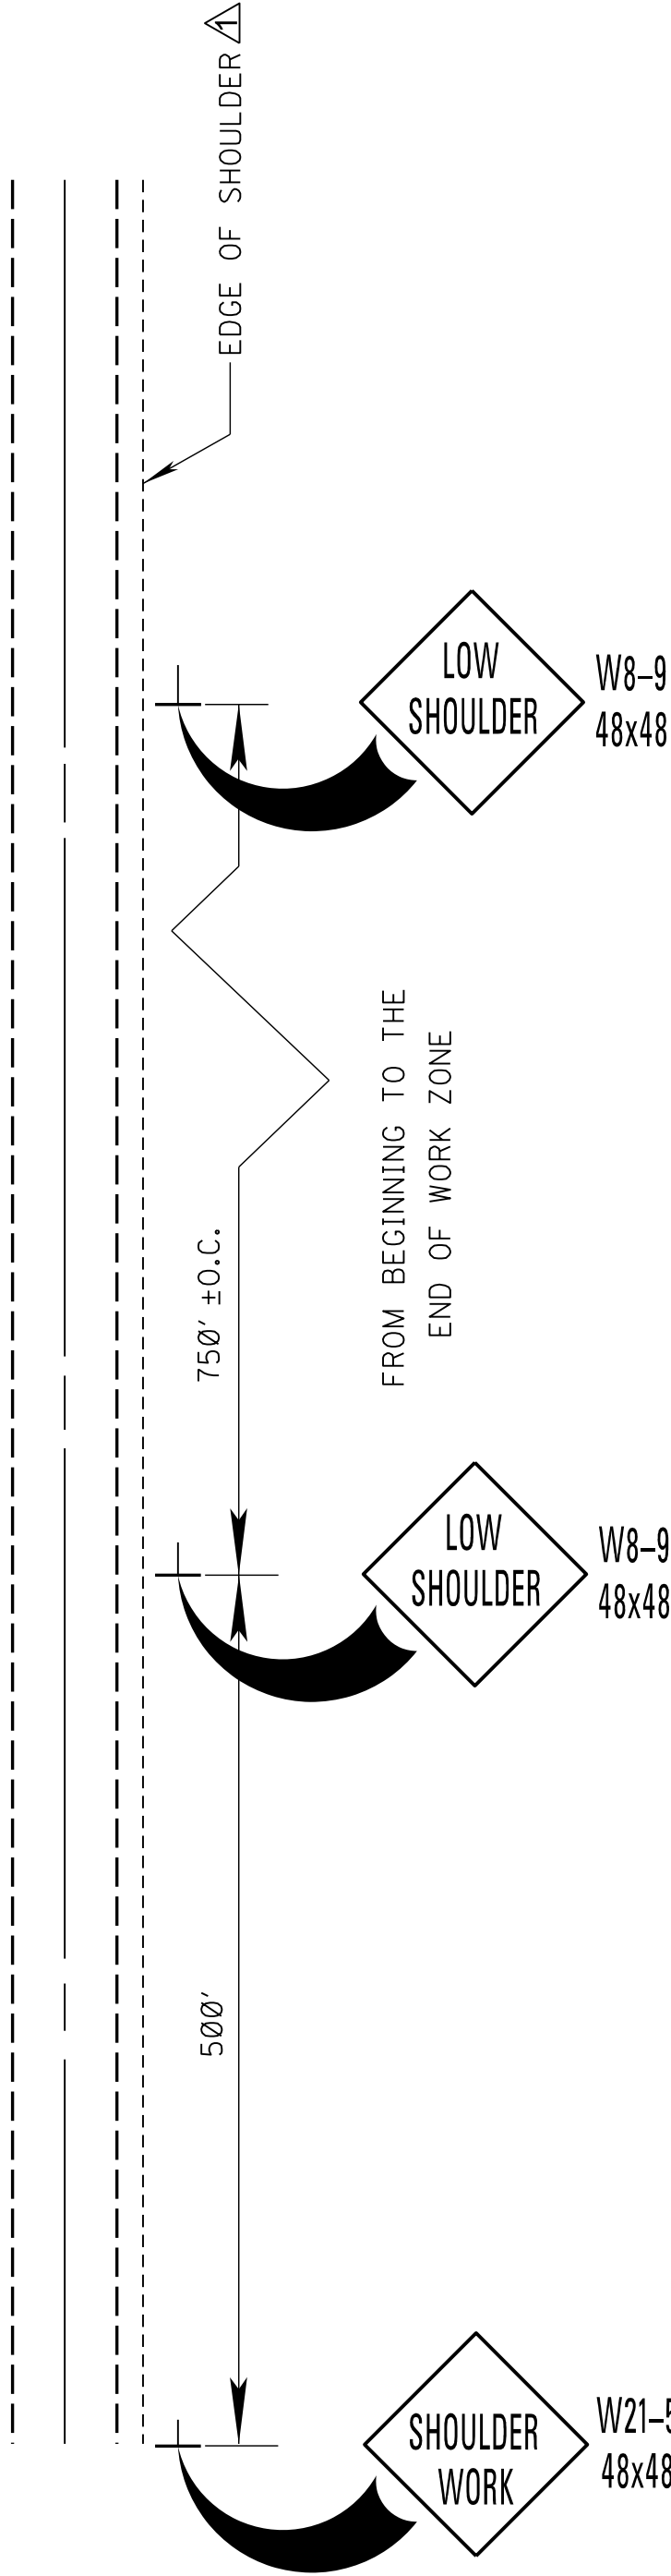

TYPICAL SHOULDER WORK #1
(SEE NOTE A-1 THIS SHEET)

PLASTIC DRUMS
(SEE NOTE FOR SPACING)

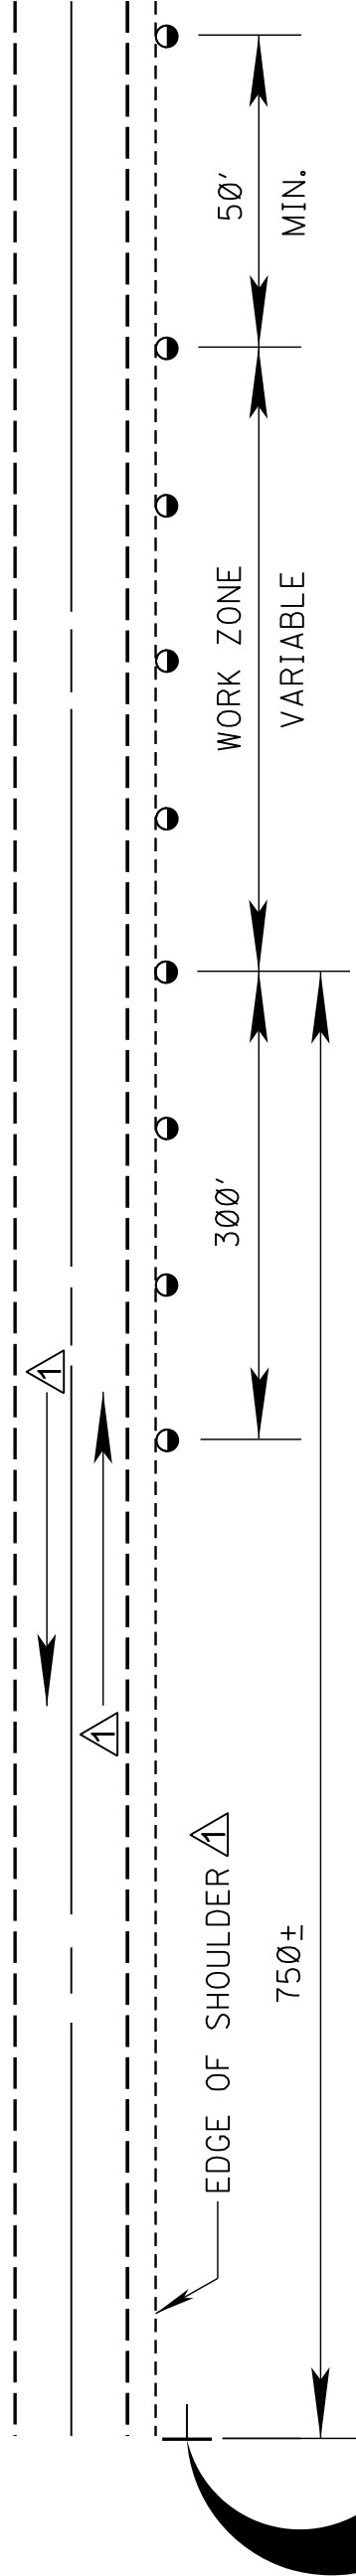


TYPICAL SHOULDER WORK #2

NOTE:
WORK OUTSIDE TWO (2) FOOT AND WITHIN TEN (10) FEET OF THE SHOULDER BREAK MAY BE PROTECTED BY PLACING DRUMS ALONG THE SHOULDER EDGE, 300 FEET PRIOR TO AND 50 FEET BEYOND THE WORK AREA, OR SEE NOTE A-3 THIS SHEET.

W21-1
36x36

OR

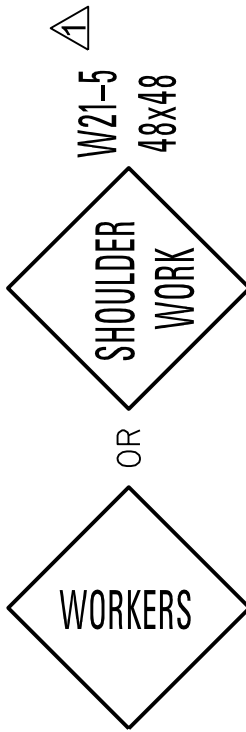

OR

W21-1a
36x36