

SECTION 905 -- PROPOSAL (CONTINUED)

I (We) hereby certify by digital signature and electronic submission via Bid Express of the Section 905 proposal below, that all certifications, disclosures and affidavits incorporated herein are deemed to be duly executed in the aggregate, fully enforceable and binding upon delivery of the bid proposal. I (We) further acknowledge that this certification shall not extend to the bid bond or alternate security which must be separately executed for the benefit of the Commission. This signature does not cure deficiencies in any required certifications, disclosures and/or affidavits. I (We) also acknowledge the right of the Commission to require full and final execution on any certification, disclosure or affidavit contained in the proposal at the Commission's election upon award. Failure to so execute at the Commission's request within the time allowed in the Standard Specifications for execution of all contract documents will result in forfeiture of the bid bond or alternate security.

Bidder acknowledges receipt of and has added to and made a part of the proposal and contract documents the following addendum (addenda):

ADDENDUM NO. <u> 1 </u>	DATED <u> 4/23/2026 </u>	ADDENDUM NO. <u> </u>	DATED <u> </u>
ADDENDUM NO. <u> </u>	DATED <u> </u>	ADDENDUM NO. <u> </u>	DATED <u> </u>
ADDENDUM NO. <u> </u>	DATED <u> </u>	ADDENDUM NO. <u> </u>	DATED <u> </u>

Number	Description
1	Revised Plan Sheet Nos. 4, 7- 8, 24, 32, 9001 - 9042; Amendment EBSx Download Required.

TOTAL ADDENDA: 1
(Must agree with total addenda issued prior to opening of bids)

Respectfully Submitted,

DATE _____

Contractor

BY _____
Signature

TITLE _____

ADDRESS _____

CITY, STATE, ZIP _____

PHONE _____

FAX _____

E-MAIL _____

(To be filled in if a corporation)

Our corporation is chartered under the Laws of the State of _____ and the names, titles and business addresses of the executives are as follows:

_____	President	Address
-------	-----------	---------

_____	Secretary	Address
-------	-----------	---------

_____	Treasurer	Address
-------	-----------	---------

The following is my (our) itemized proposal.
 HSIP-0070-04(029)/ 109378301000
 Lafayette County(ies)

Revised 01/26/2016



ADDENDUM

DESIGNED BY: KEITH

DETAILED BY:

CHECKED BY:

DATE:

FMS CON: 109378/301000

PROJECT NO.: HSPF-0070-04(029)

COUNTY: LAFAYETTE

REVISIONS

SHEET ID
REV-1

SHEET NO.
4

SUMMARY OF REVISIONS

REV. NO.	DATE	1ST ORDER	ADDENDUM	2ND ORDER	INITIALS	SHEET ID.	DESCRIPTION
1	4/20/2028		X		MPK	TB1-TB2 WK-3 ECS-1 9001-9002	Revise Dimension. Revised Detail Notes in Profile View. Added GPS/Control Notes. Report of Cross Sections



APPENDUM


DESIGNED BY: KEITH
 DETAILED BY:
 CHECKED BY:
 DATE:

FMS CON: 109378/301000
 PROJECT NO.: HSP-0070-04(029)
 COUNTY: LAFAYETTE

TYPICAL SECTION
 STA. 145+52 TO STA. 149+57

SHEET ID
 TS-1
 SHEET NO.
 7

REVISIONS	DATE	BY

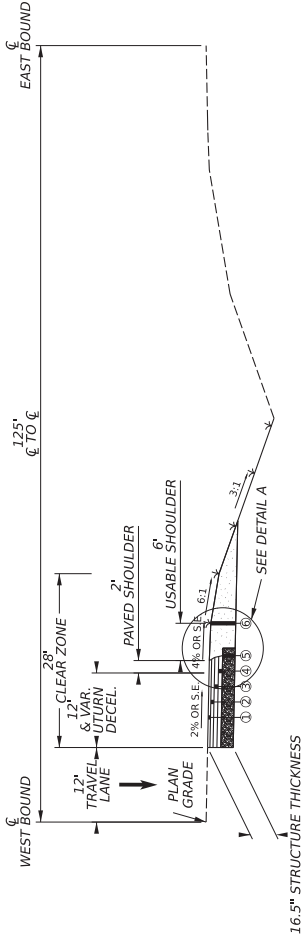


TYPICAL SECTION - NEW CONSTRUCTION

US 278
 WEST BOUND STA. 145+52 TO STA. 147+55 (SEE WK-3)


- ① 1.50" ASPHALT PAVEMENT, HT POLYMER MODIFIED (9.5 mm MIXTURE) (1@1.50)
- ② 2.00" ASPHALT PAVEMENT, HT POLYMER MODIFIED (12.5 mm MIXTURE) (1@2.00)
- ③ 2.50" ASPHALT PAVEMENT, ST (19 mm MIXTURE) (1@2.50)
- ④ 2.50" ASPHALT PAVEMENT, ST (19 mm MIXTURE) (1@2.50)
- ⑤ 4.00" CURB WITH GEOTEXTILE TYPE V (NON-WOVEN)
- ⑥ 4.00" CURB SHALL BE CONSTRUCTED WITH CLASS 5 GROUP D GRANULAR MATERIAL
- ⑦ 1.50" MILLING
- ⑧ 1.50" ASPHALT PAVEMENT, ST (9.5 mm MIXTURE) (1@1.50)
- ⑨ 1.50" ASPHALT PAVEMENT, HT POLYMER MODIFIED (9.5 mm MIXTURE) (1@1.50)
- ⑩ 1.50" ASPHALT PAVEMENT, HT POLYMER MODIFIED (9.5 mm MIXTURE) (1@1.50)

*ON US 278 MAINLINE ASP PAVE, HT (9.5mm MIXTURE) SHALL BE USED FOR LEVELING PRIOR TO PLACEMENT OF SURFACE LIFT

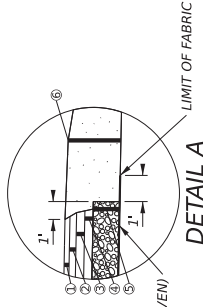


GEOTEXTILE TYPE V (NON-WOVEN)

DETAIL A

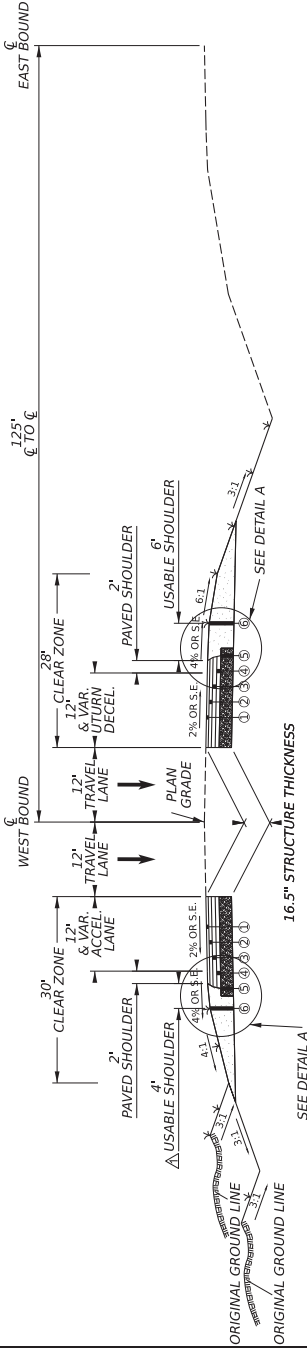

TYPICAL SECTION - NEW CONSTRUCTION

US 278
 STA. 147+55 TO STA. 149+57 (SEE WK-3)

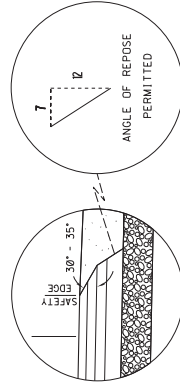


SAFETY EDGE REQ'D
 TOP 2 LIFTS ONLY
 (NOT A PAY ITEM)
 NEW CONSTRUCTION

NOT TO SCALE

DATA FOR PAVEMENT DETERMINATION	
(2025) ADT =	16000 Current
(2035) ADT =	12000 Design
(2045) ADT =	24000 Design
DHV =	2100
D =	60
T (total) =	10 % of DHV
18K (Rigid) =	10 % of DHV
18K (Flex) =	14.45 / 1000
Design CBR =	9.55 / 1000
	3

REVISIONS	DATE	BY

 


APPENDUM

DESIGNED BY: KEITH
 DETAILED BY:
 CHECKED BY:
 DATE:

FMS CON: 109378/301000
 PROJECT NO.: HSP-0070-04(029)
 COUNTY: LAFAYETTE

TYPICAL SECTION
 STA. 149+57 TO STA. 162+72



SHEET ID
 TS-2
 SHEET NO.
 8

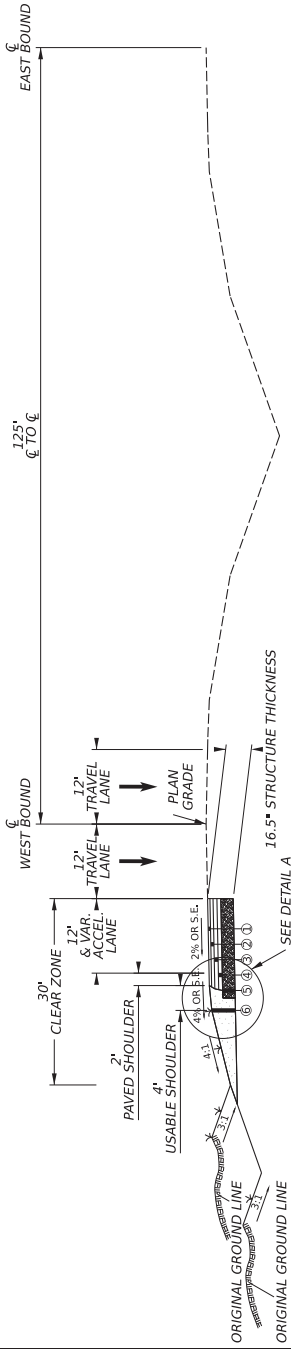

TYPICAL SECTION - NEW CONSTRUCTION


US 278
 STA. 149+57 TO STA. 158+67 (SEE WK-3 AND WK-4)

- ① 1.50" ASPHALT PAVEMENT; HT POLYMER MODIFIED (9.5 mm MIXTURE) (1@1.50)
 - ② 2.00" ASPHALT PAVEMENT; HT POLYMER MODIFIED (12.5 mm MIXTURE) (1@2.00)
 - ③ 2.50" ASPHALT PAVEMENT; HT (9 mm MIXTURE) (1@2.50)
 - ④ 2.50" ASPHALT PAVEMENT; ST (9 mm MIXTURE) (1@2.50)
 - ⑤ 6.00" CRUSHED STONE WITH GEOTEXTILE TYPE V (NON-WOVEN)
 - ⑥ 1.50" MILLING
 - ⑦ 1.50" ASPHALT PAVEMENT; ST (9.5 mm MIXTURE) (1@1.50)
 - ⑧ 1.50" ASPHALT PAVEMENT; HT POLYMER MODIFIED (9.5 mm MIXTURE) (1@1.50)
 - ⑨ 1.50" ASPHALT PAVEMENT; HT POLYMER MODIFIED (9.5 mm MIXTURE) (1@1.50)
- *ON US 278 MAINLINE ASPH PAVE, HT (9.5mm MIXTURE) SHALL BE USED FOR LEVELING PRIOR TO PLACEMENT OF SURFACE LIFT

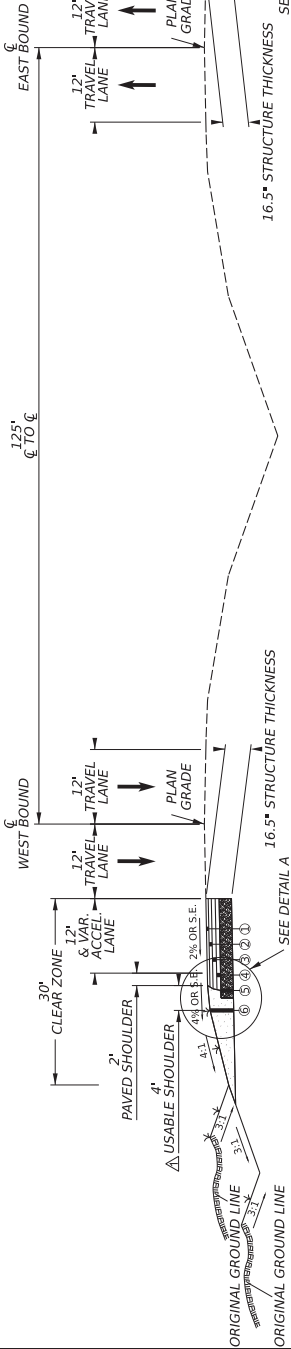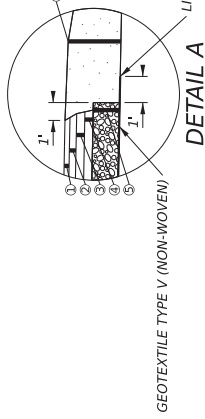

TYPICAL SECTION - NEW CONSTRUCTION

US 278
 STA. 158+67 TO STA. 162+72 (SEE WK-3, WK-4, AND WK-5)

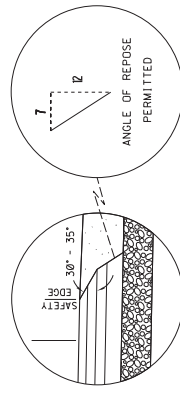

SAFETY EDGE REQ'D
 TOP 2 LIFTS ONLY
 (NOT A PAY ITEM)
 NEW CONSTRUCTION

NOT TO SCALE



ADDENDUM

DESIGNED BY: KEITH
 CHECKED BY:
 DATE:
 COUNTY: LAFAYETTE
 PROJECT NO.: HSPF-070-04(029)
 FMS CON: 109378/301000

PLAN / PROFILE
 US 278, WESTBOUND LANES
 BOP 145+52.14-159+60

SHEET ID: WK-3
 SHEET NO.: 24

CU
 A:
 U:
 T:
 R:
 AK
 PC
 PT

REVISIONS	DATE	BY
1	4/20/2026	MPK

LEGEND

- PAVEMENT REMOVAL
- ISLAND PAVEMENT REMOVAL


PERMANENT EROSION CONTROL ITEMS UNITS SYMBOL TOTALS

ITEM	SYMBOL	TOTALS
DITCH LINER	S-1	8888888
SOIL REINFORCEMENT MAT	S-2	3333333
GRASS SEED	S-3	3333333
BRUSH	S-4	3333333
GEOTEXTILE	S-5	3333333
SOLID SOD	S-6	3333333
TOTAL	S.A.	4750



EARTHWORK TOTAL THIS SHEET

ITEM	AMOUNT
CUT	1451
FILL	40079
EXCESS	0
SURPLUS	0
SHORTAGE	28471

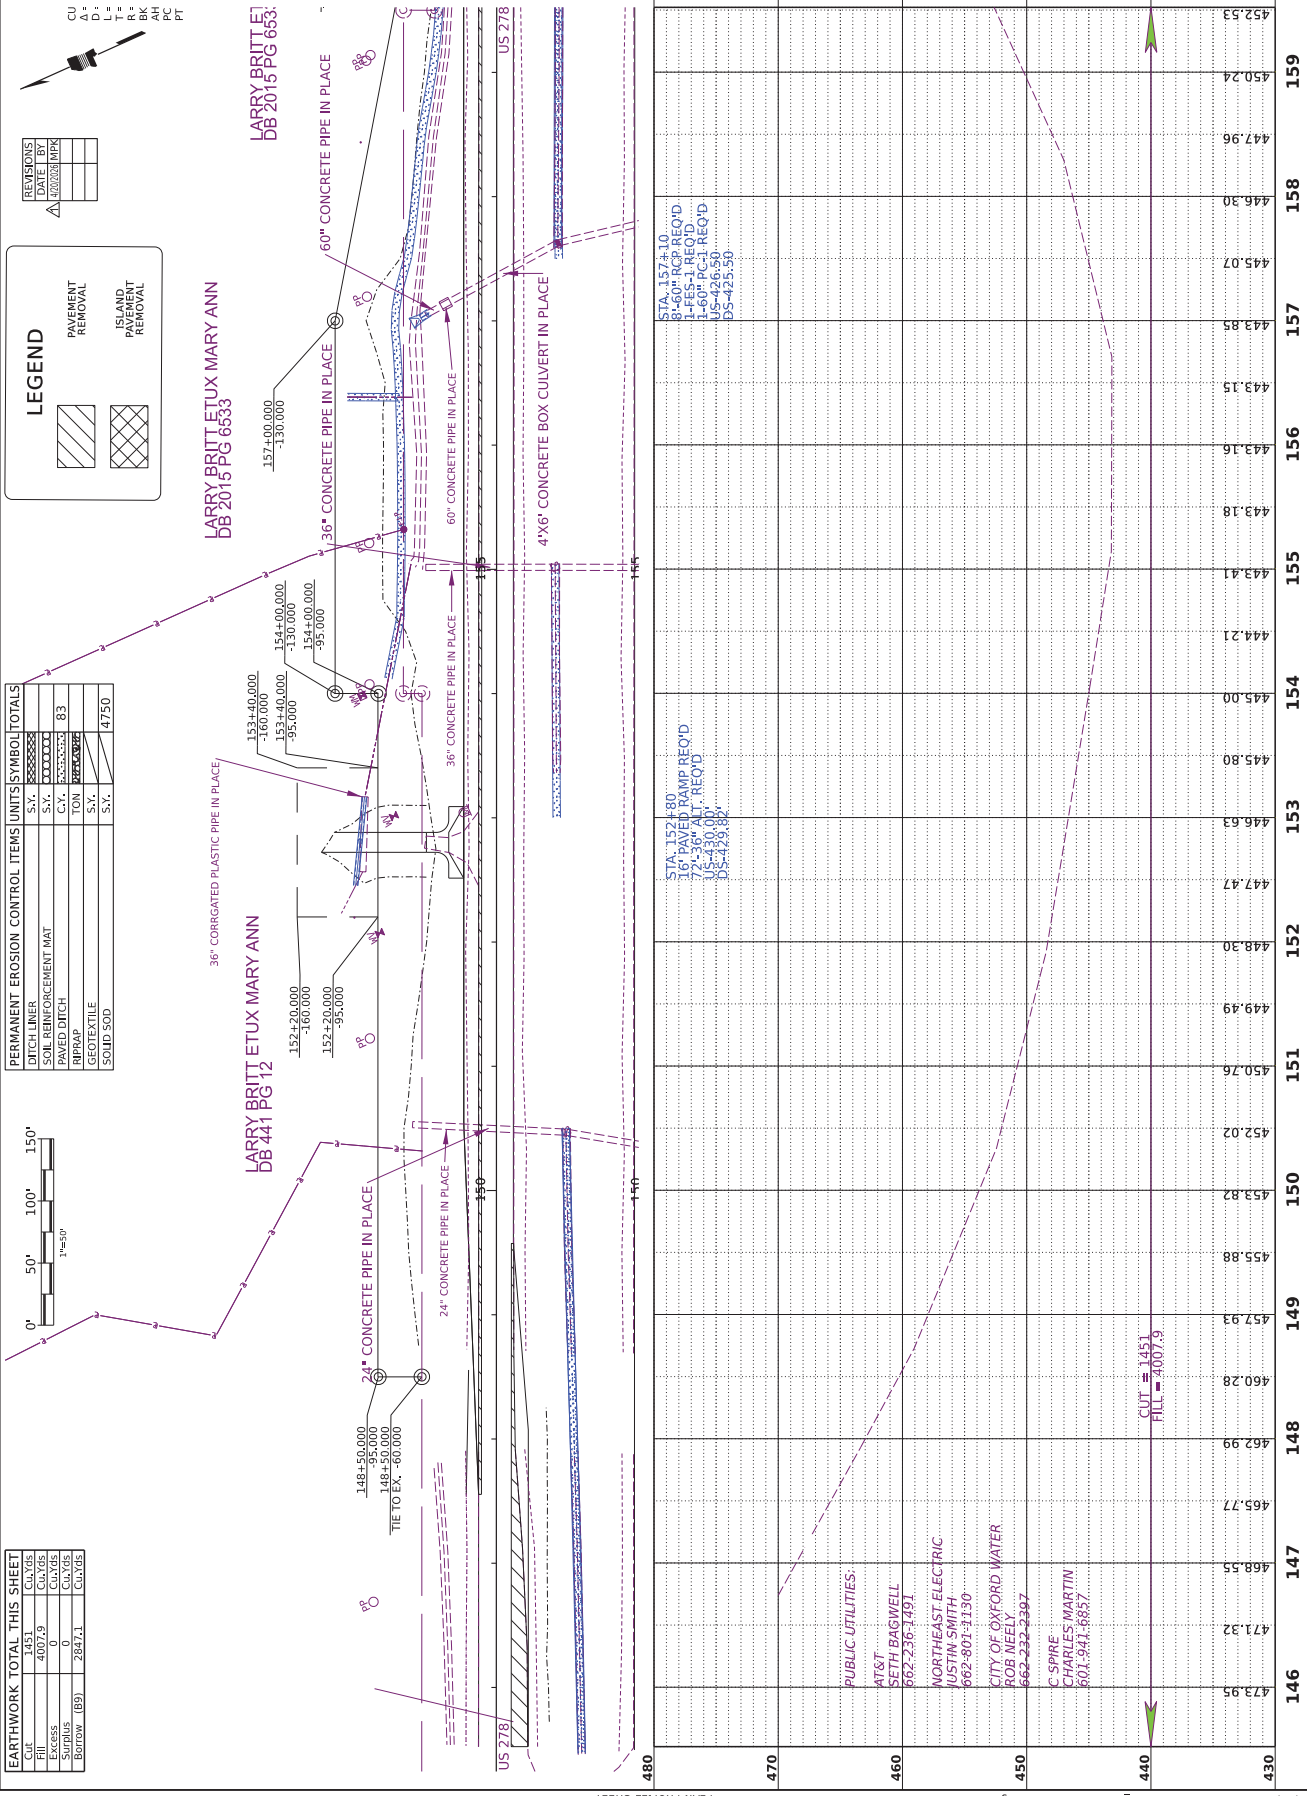



APPENDUM

DESIGNED BY: KEITH

DETAILED BY:

CHECKED BY:

DATE:

FMS CON: 109378/301000

PROJECT NO.: HSP-070-04(029)

COUNTY: LAFAYETTE

ROW COORDINATE TABLE

SHEET ID
RCS-1

SHEET NO.
32

REVISIONS	DATE	BY

ROW COORDINATE TABLE

ROW MARKER NAME STAMP MARKER AS:	ALIGNMENT	STATION	OFFSET	NORTHING	EASTING
109378-301000-100	US 278	148+50.000	-95.000	1766635.360	791626.523
109378-301000-101	US 278	148+50.000	-60.000	1766603.447	791612.150
109378-301000-102	US 278	154+00.000	-130.000	1766441.418	792142.383
109378-301000-103	US 278	154+00.000	-95.000	1766409.505	792128.010
109378-301000-104	US 278	157+00.000	-130.000	1766318.225	792415.921
109378-301000-105	US 278	160+63.489	-60.506	1766105.595	792718.812

GPS CONTROL NOTES

HORIZONTAL DATUM: NAD 83 (2011) MGS EAST ZONE (US SURVEY FT)

HORIZONTAL MONUMENT

MONUMENT	NORTH	EAST
MOOK	1770206.115	773290.958
LAFAYETTE	1766709.887	783992.669
KINGERY	1768741.824	764974.197

VERTICAL DATUM: NAVD 88 (US SURVEY FT)

VERTICAL MONUMENT

MONUMENT	ELEVATION
MSOX	557.25
6V1	438.33

ALL AZIMUTHS AND DISTANCES ARE GRID VALUES, US SURVEY FEET

CONVERSION VALUES

CONVERSION VALUE	PROJECT AVERAGE
GRID TO GEODETIC AZIMUTH <td>(-1.00212328")</td>	(-1.00212328")
GRID TO GEODETIC DISTANCE <td>(-1.00212328")</td>	(-1.00212328")






APPENDUM

DESIGNED BY:
CHECKED BY:
DATE:

FMS CON: 109378/301000
PROJECT NO.: HSP-070-04(029)
COUNTY: LAFAYETTE

US 278
STA. 149+00.00 - STA. 150+00.00

SHEET NO.
9003

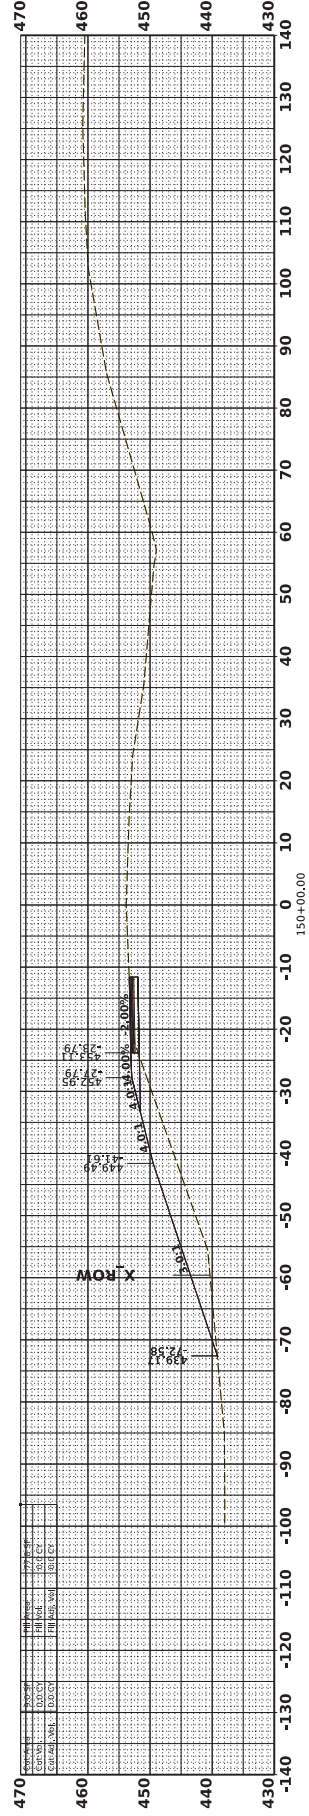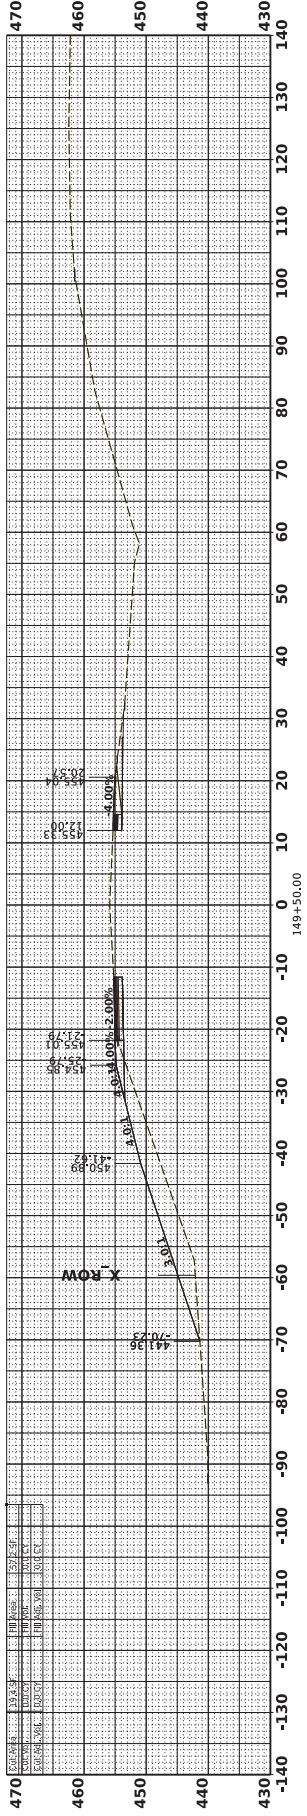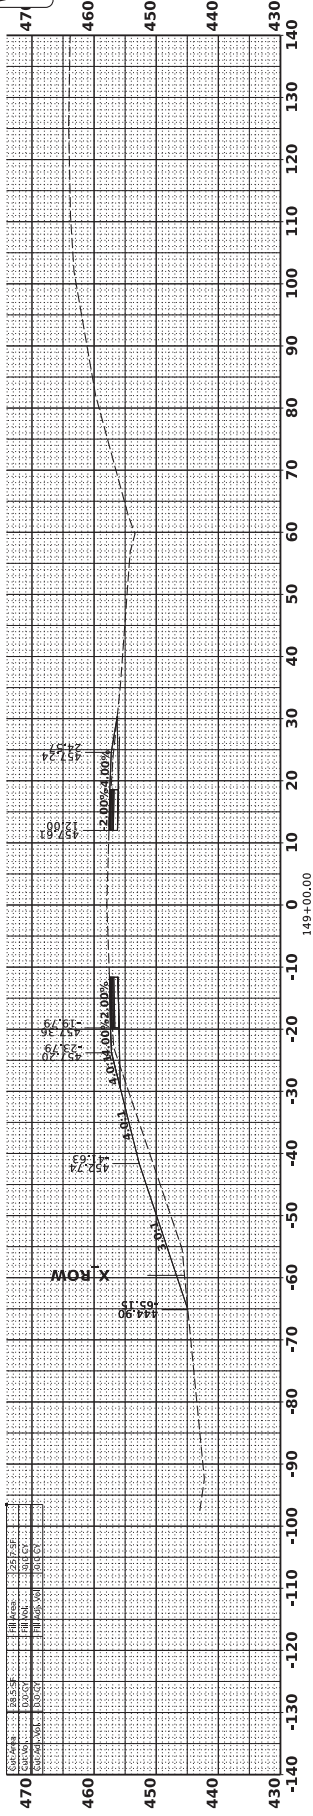

CROSS SECTION SHEET

4/12/2026 4:05:59 PM XS.dgn






APPENDUM

DESIGNED BY:
 CHECKED BY:
 DATE:

FMS CON: 109378/301000
 PROJECT NO.: HSP-070-04(029)
 COUNTY: LAFAYETTE

US 278
 STA. 150+50.00 - STA. 151+50.00

SHEET NO.
 9004

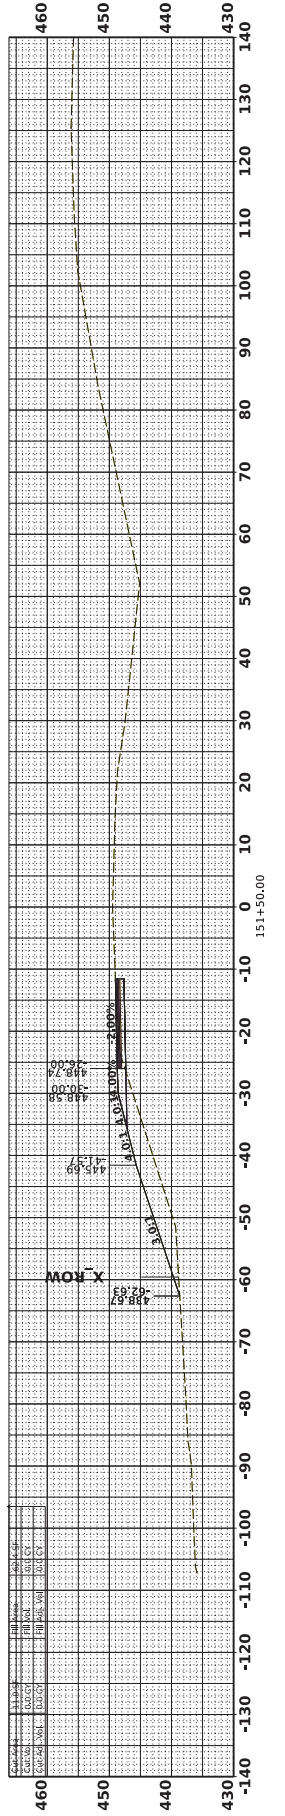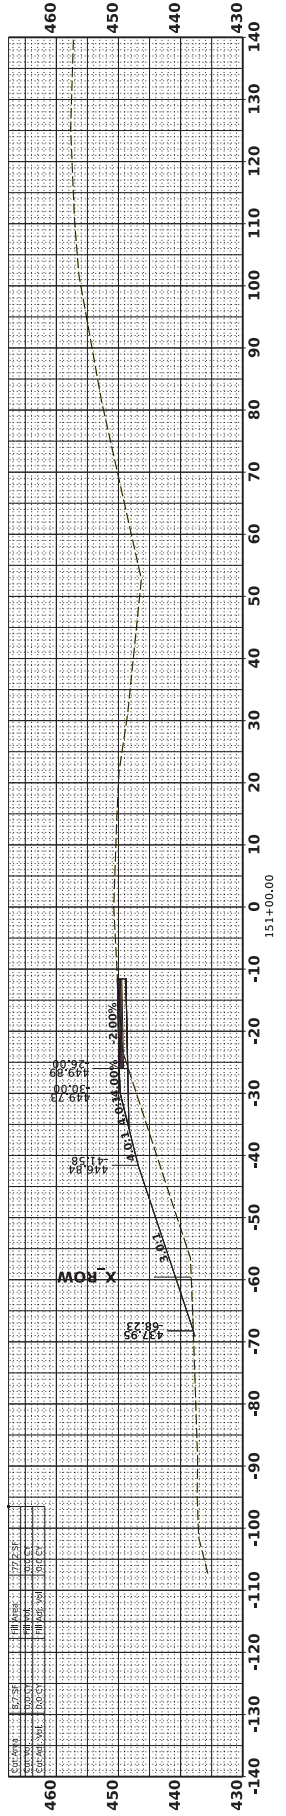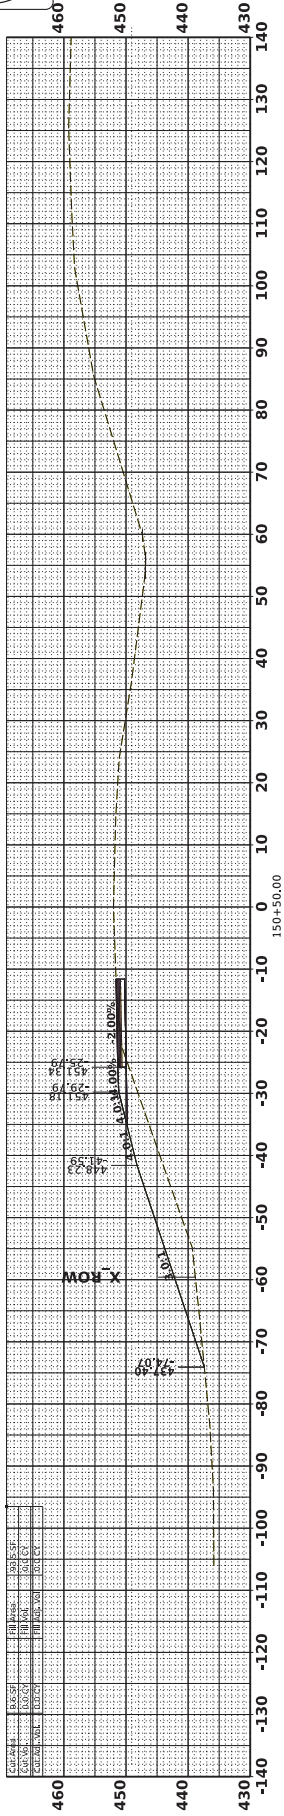






ADDENDUM

DESIGNED BY:
CHECKED BY:
DATE:

FMS CON: 109378/301000
PROJECT NO.: HSP-070-04(029)
COUNTY: LAFAYETTE

US 278
STA. 152+00.00 - STA. 152+80.00

SHEET NO.
9005

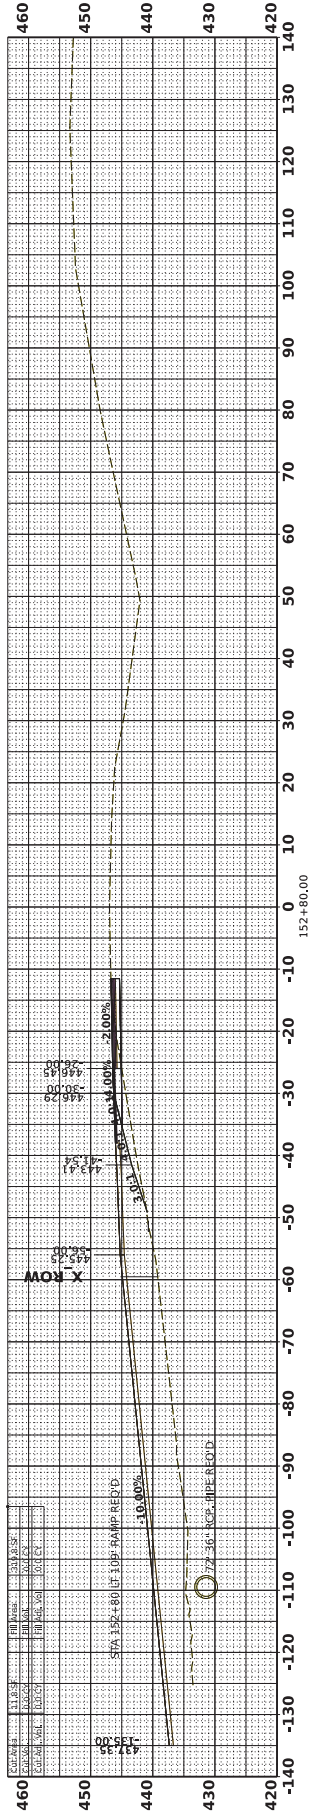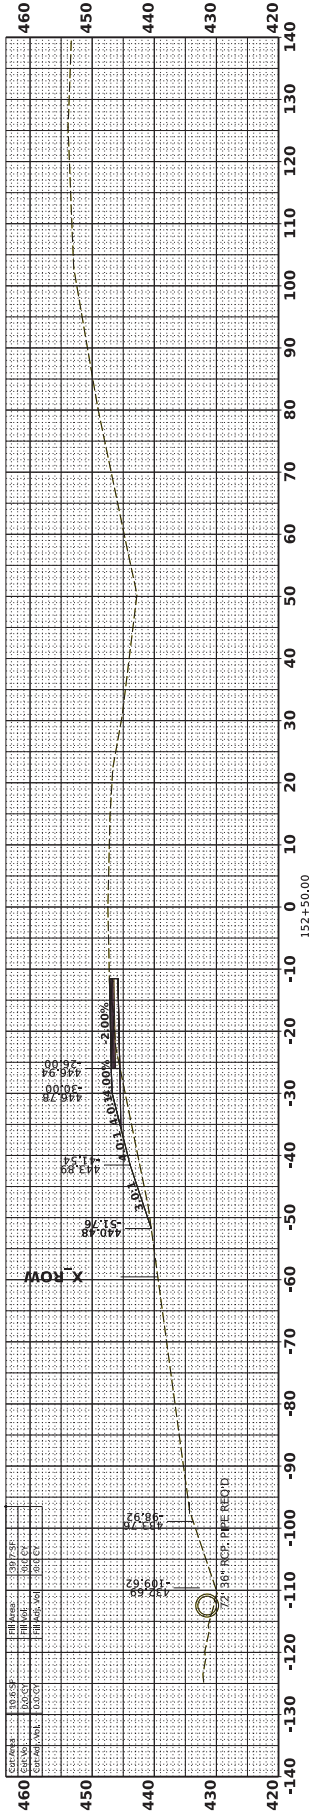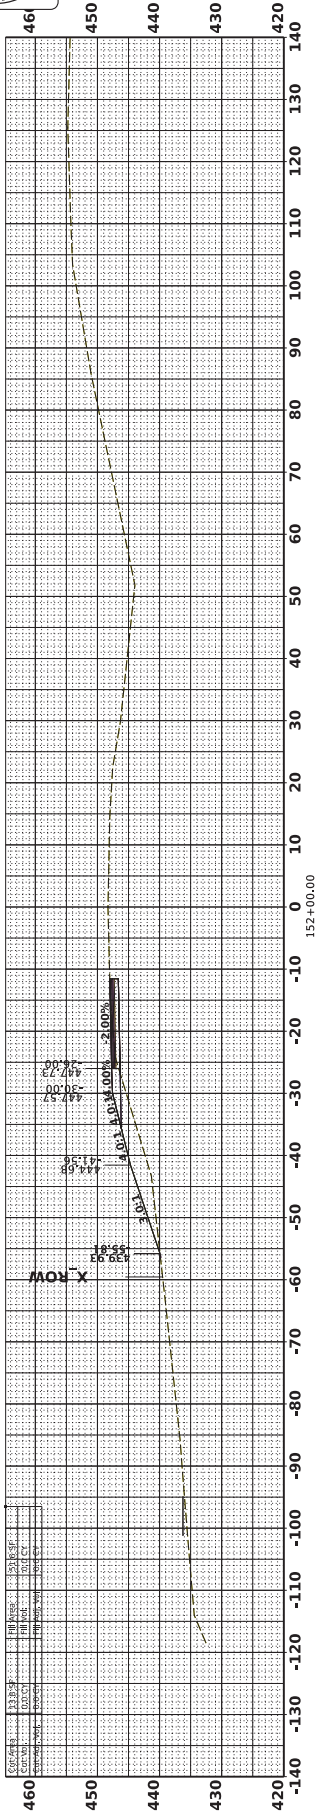






APPENDUM

DESIGNED BY:
DETAILED BY:
CHECKED BY:
DATE:

FMS CON: 109378/301000
PROJECT NO.: HSP-070-04(029)
COUNTY: LAFAYETTE

US 278
STA. 153+00.00 - STA. 154+00.00

SHEET NO.
9006

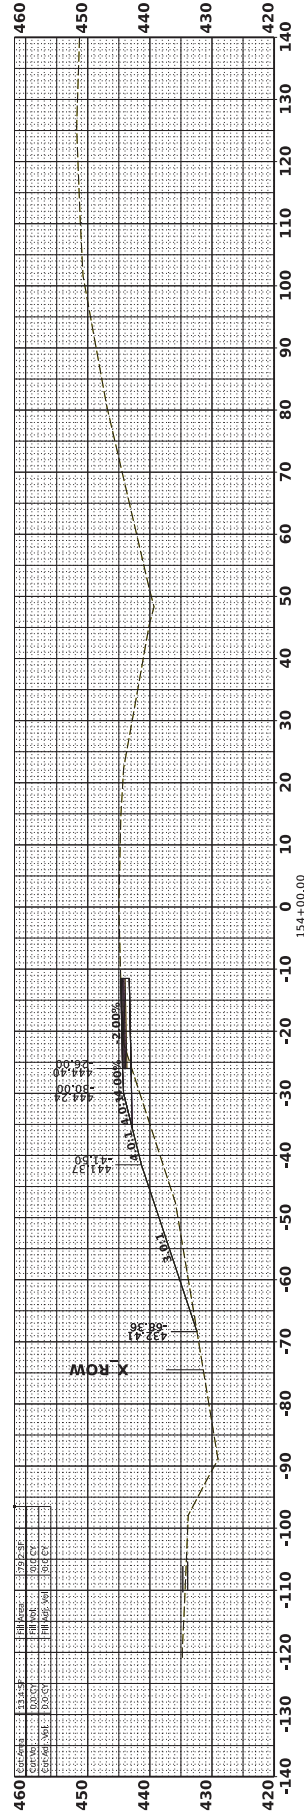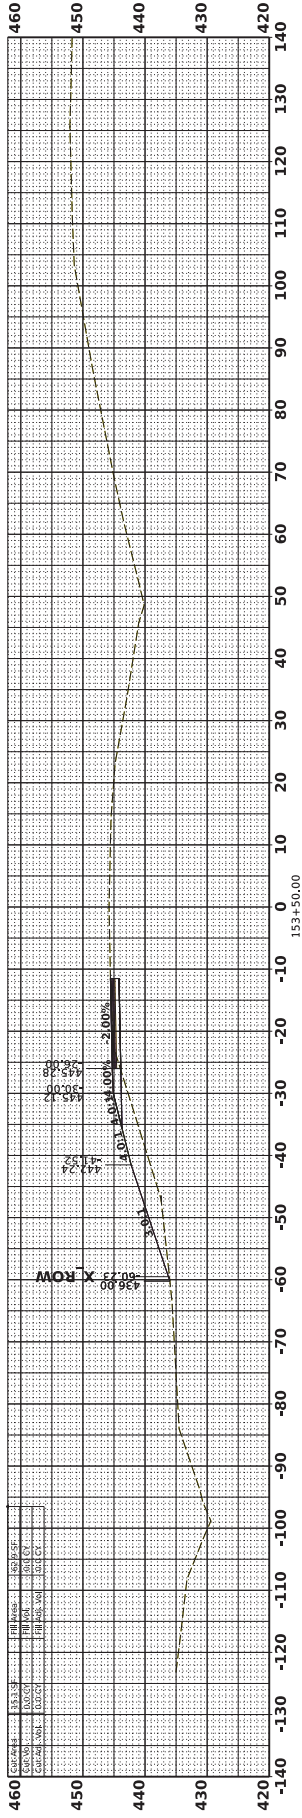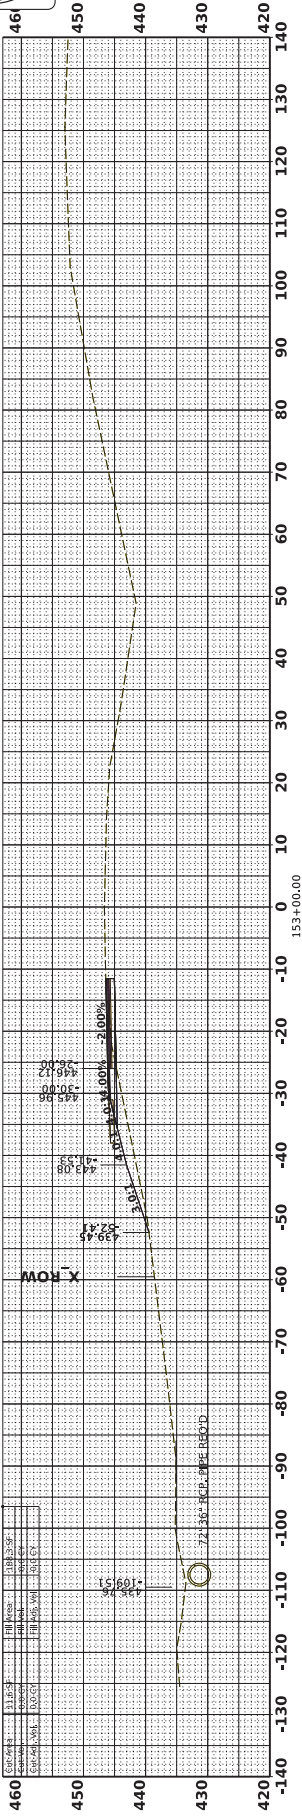

CROSS SECTION SHEET

4/21/2026 4:06:18 PM XS.dgn






ADDENDUM

DESIGNED BY:
 CHECKED BY:
 DATE:

FMS CON: 109378/301000
 PROJECT NO.: HSPF-070-04(029)
 COUNTY: LAFAYETTE

US 278
 STA. 154+50.00 - STA. 155+50.00

SHEET NO.
 9007

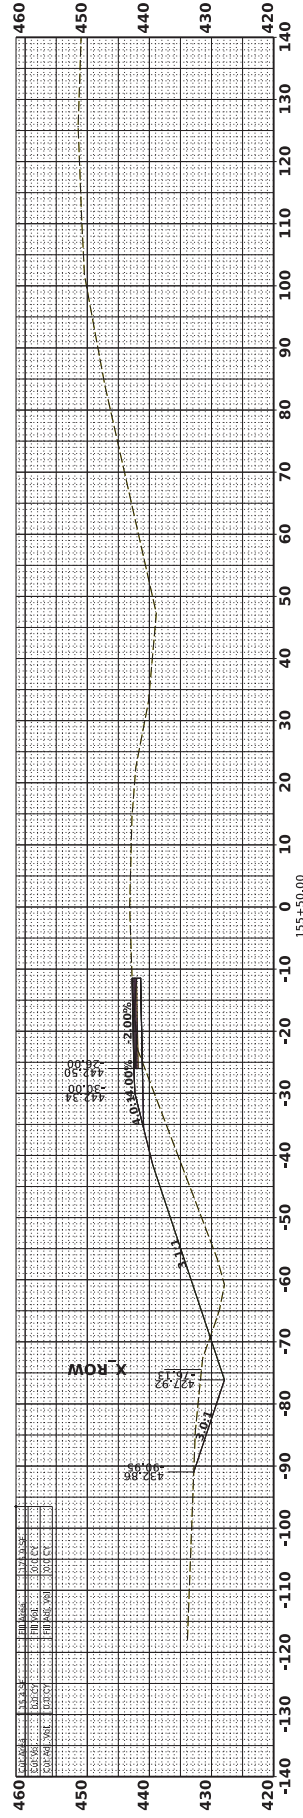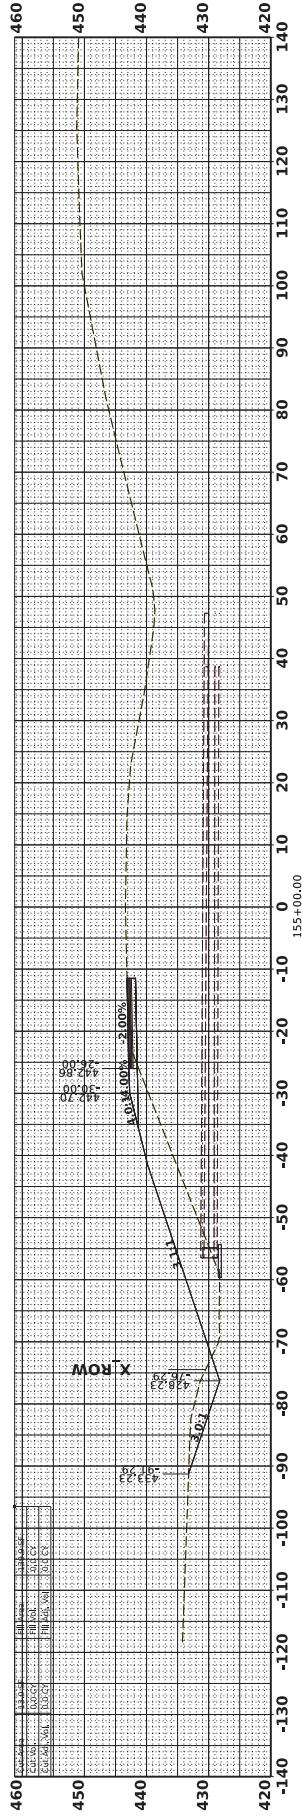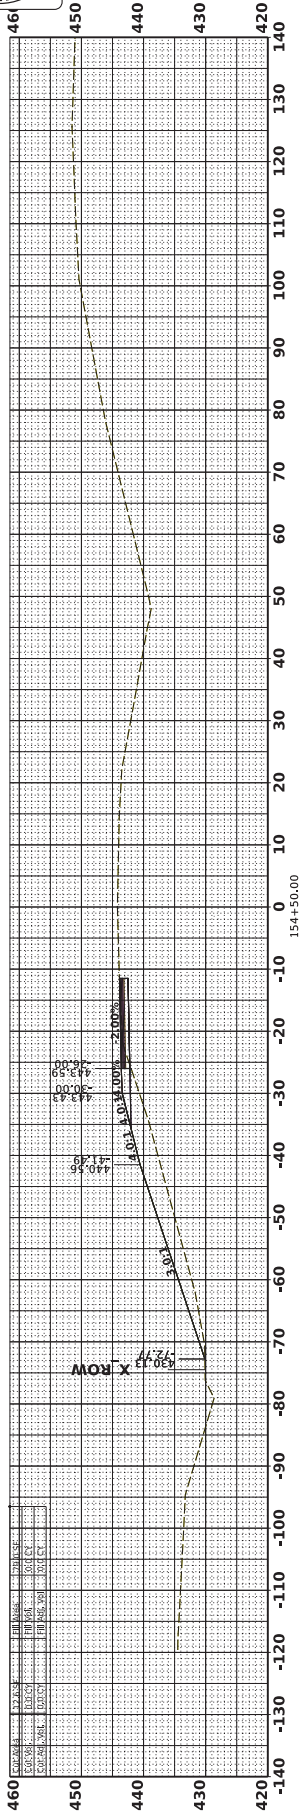

CROSS SECTION SHEET

4/21/2026 4:06:23 PM XS.dgn






ADDENDUM

DESIGNED BY: _____
 CHECKED BY: _____
 DATE: _____

FMS COM: 109378/301000
 PROJECT NO.: HSP-070-04(029)
 COUNTY: LAFAYETTE

US 278
 STA. 156+00.00 - STA. 157+00.00

SHEET NO.
 9008

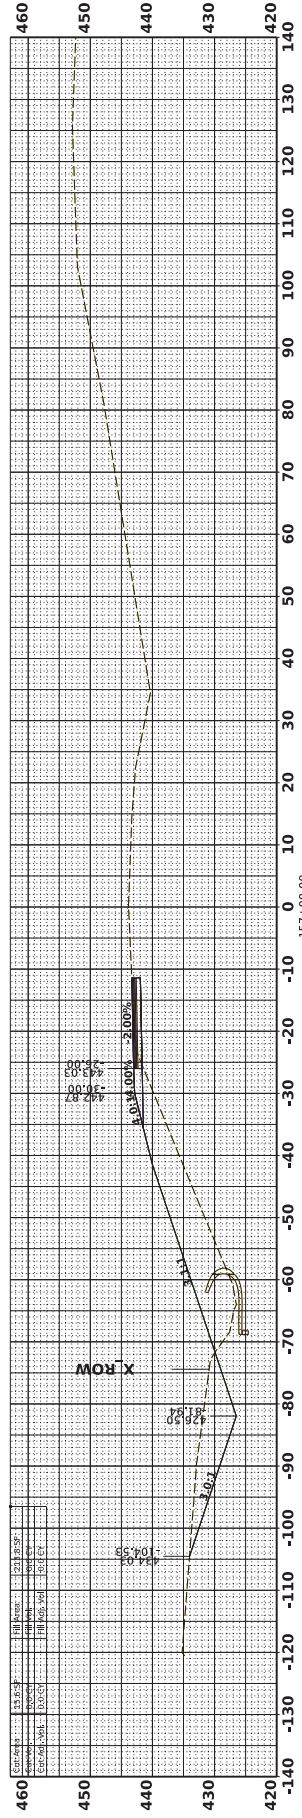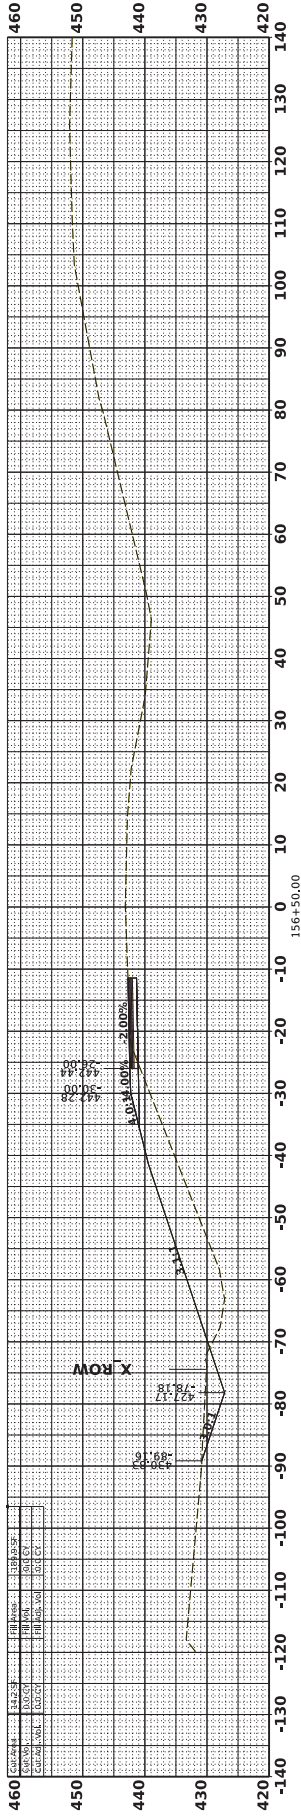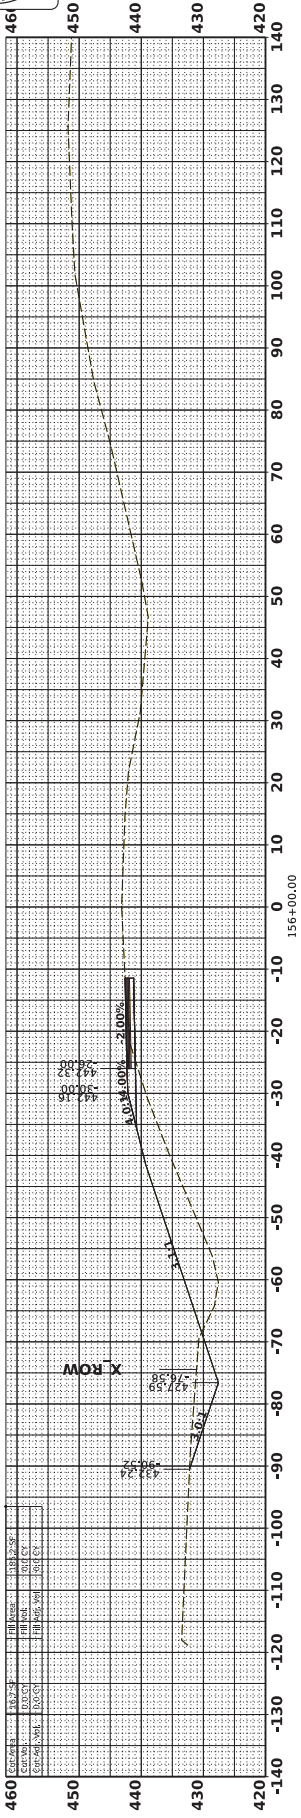

CROSS SECTION SHEET

4/21/2026 4:06:29 PM XS.dgn






ADDENDUM

DESIGNED BY: _____
 CHECKED BY: _____
 DATE: _____

FMS CON: 109378/301000
 PROJECT NO.: HSP-070-04(029)
 COUNTY: LAFAYETTE

US 278 STA. 157+50.00 - STA. 158+50.00

SHEET NO. 9009

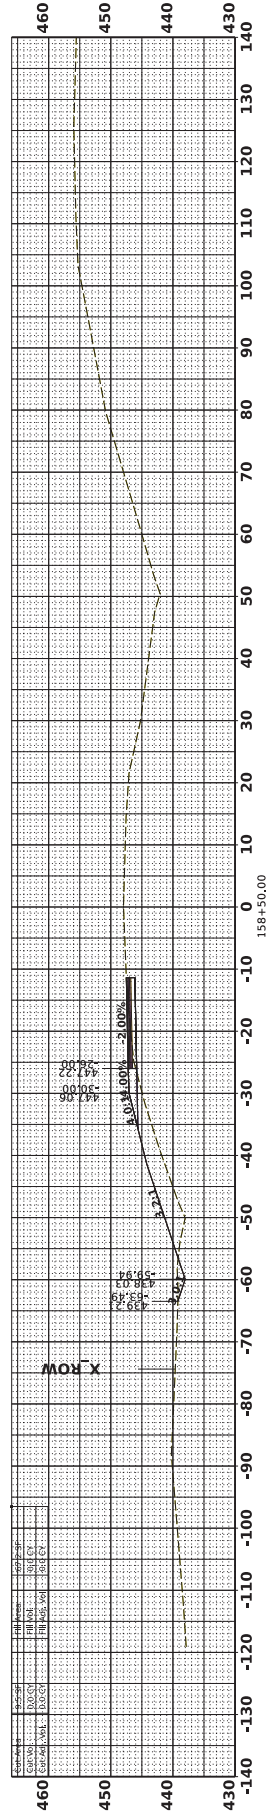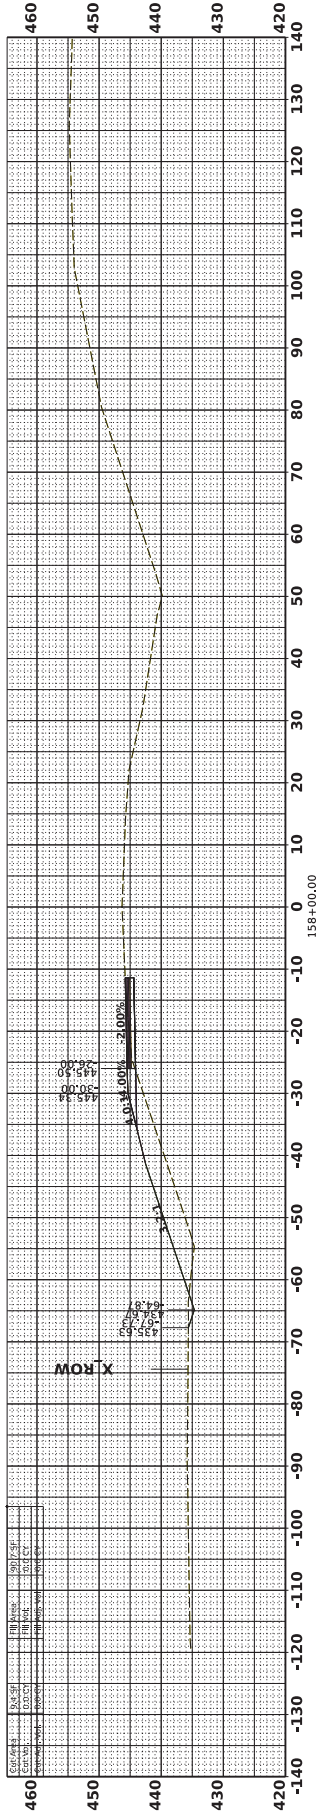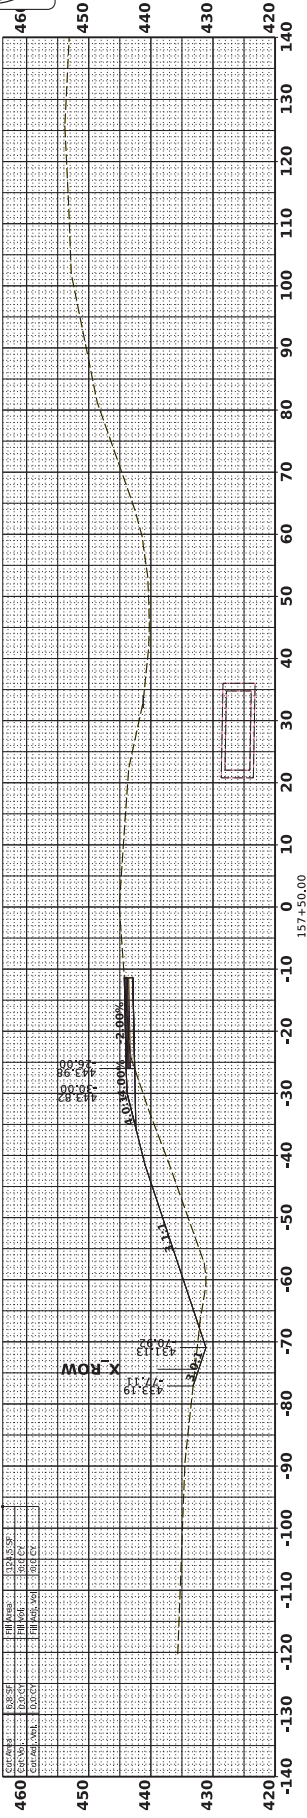

CROSS SECTION SHEET

4/21/2026 4:06:34 PM XS.dgn






ADDENDUM

DESIGNED BY:
 CHECKED BY:
 DATE:

FMS CON: 109378/301000
 PROJECT NO.: HSP-070-04(029)
 COUNTY: LAFAYETTE

US 278
 STA. 159+00.00 - STA. 160+00.00

SHEET NO.
 9010

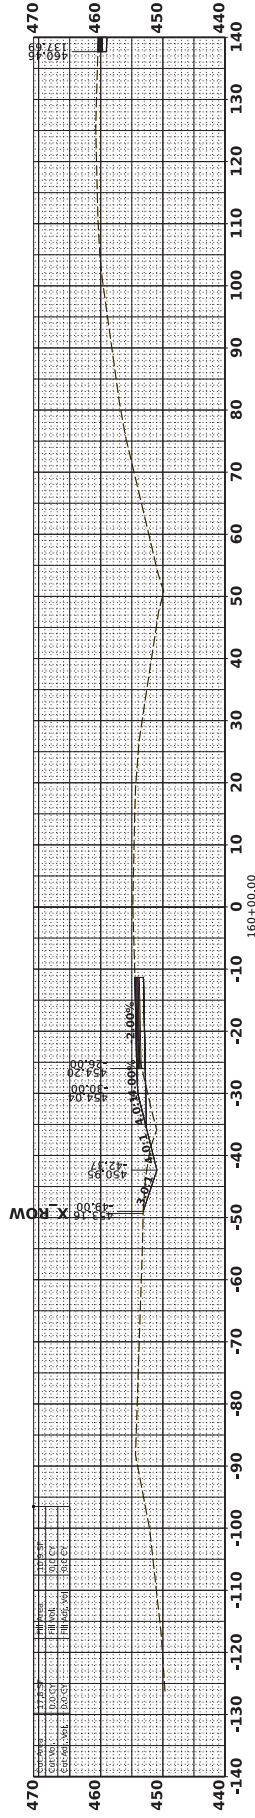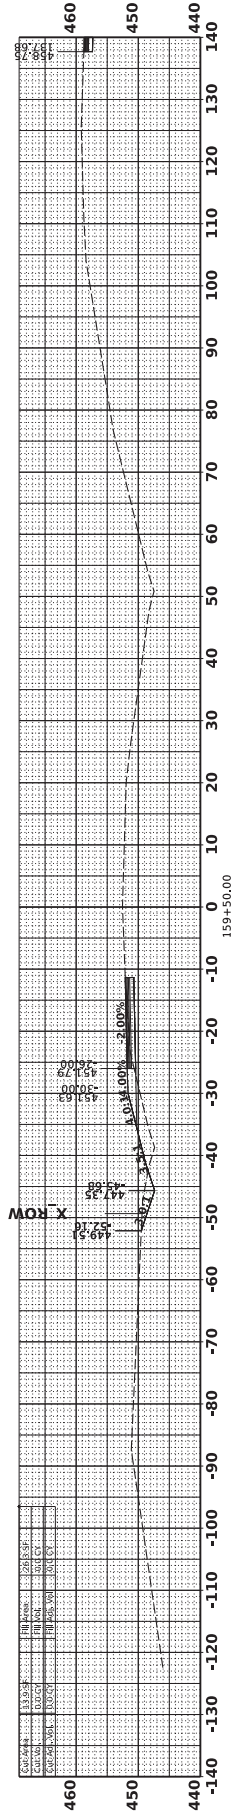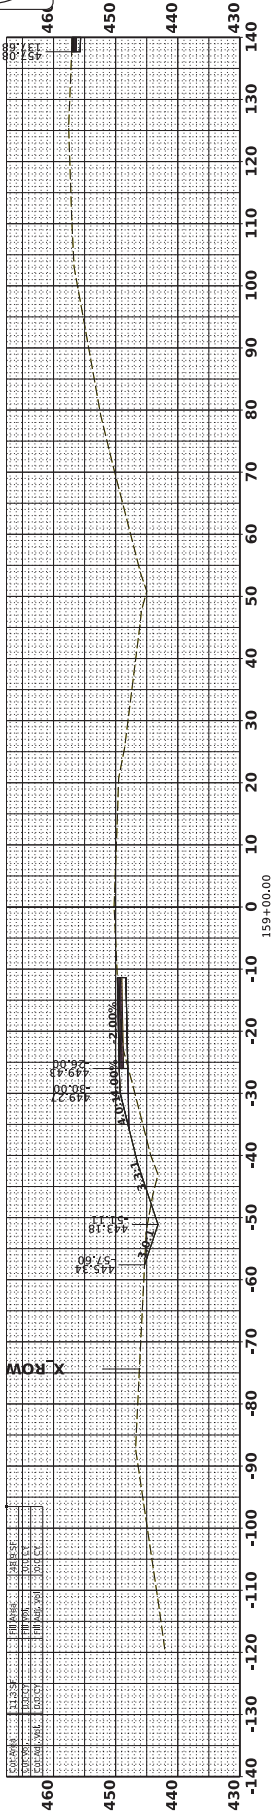

CROSS SECTION SHEET

4/11/2026 4:06:40 PM XS.dgn







ADDENDUM

DESIGNED BY:
 CHECKED BY:
 DATE:

FMS CON: 109378/301000
 PROJECT NO.: HSP-0070-04(029)
 COUNTY: LAFAYETTE

US 278
 STA. 160+50.00 - STA. 162+00.00

SHEET NO.
 3011

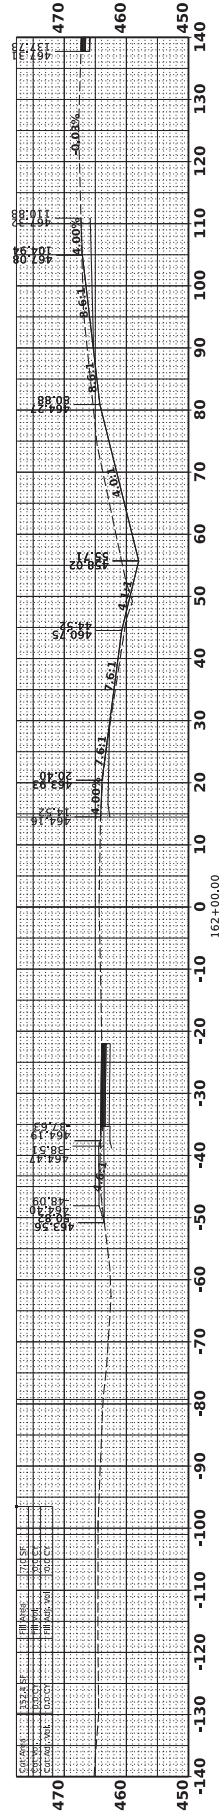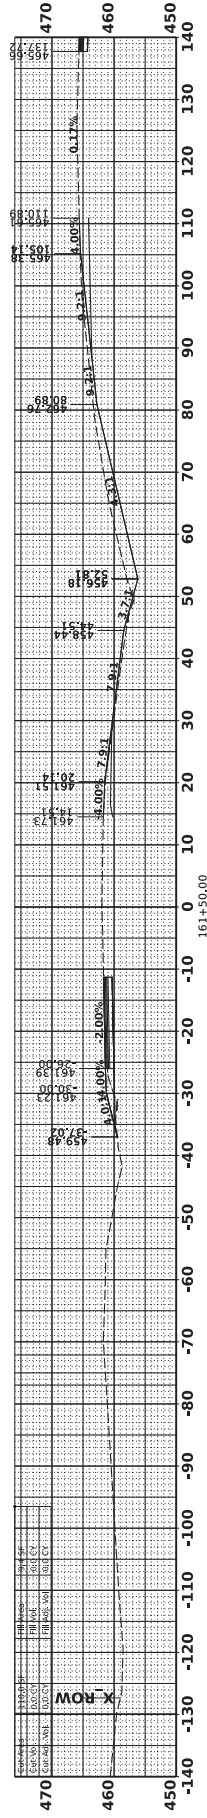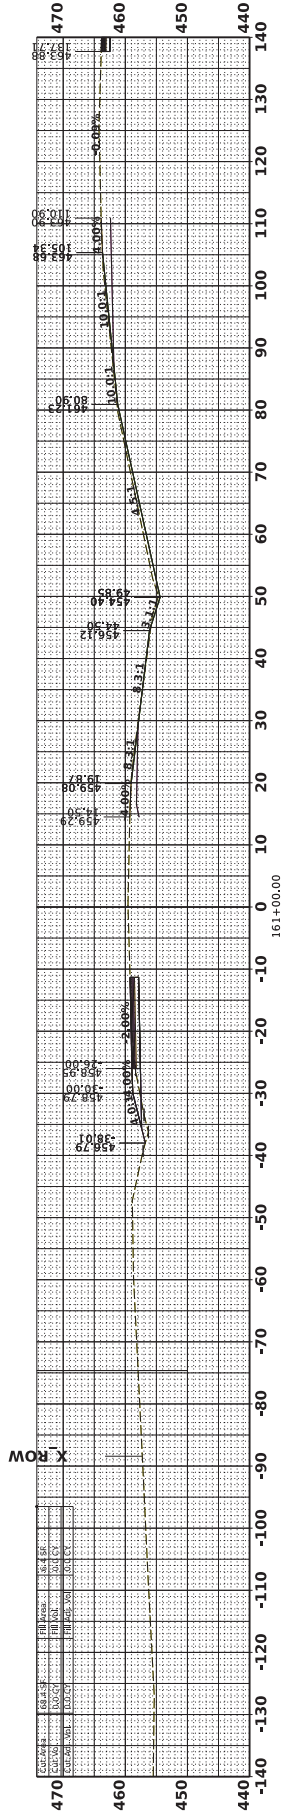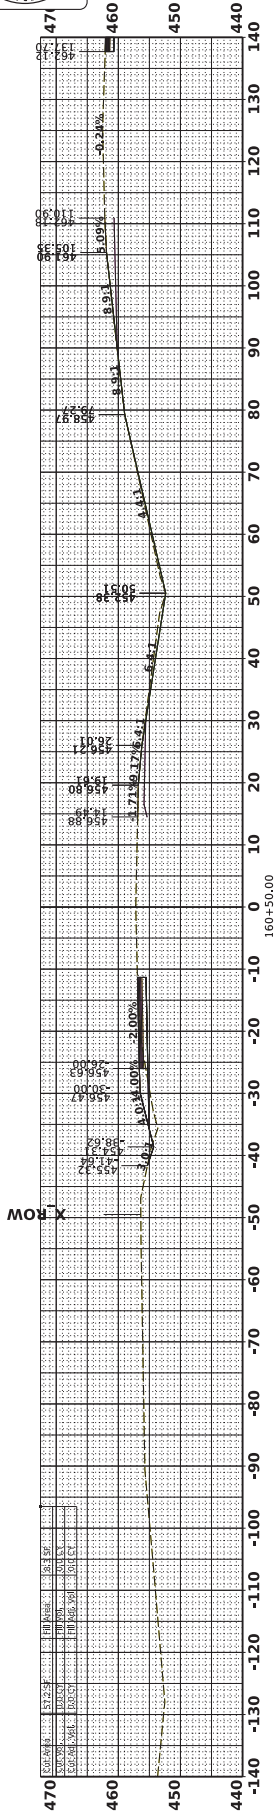



ADDENDUM




DESIGNED BY: _____
 CHECKED BY: _____
 DATE: _____

PROJECT NO.: HSP-0070-04(029)
 COUNTY: LAFAYETTE

FMS CON: 109378/301000

US 278
 STA. 164+50.00 - STA. 165+50.00

SHEET NO.
 9013

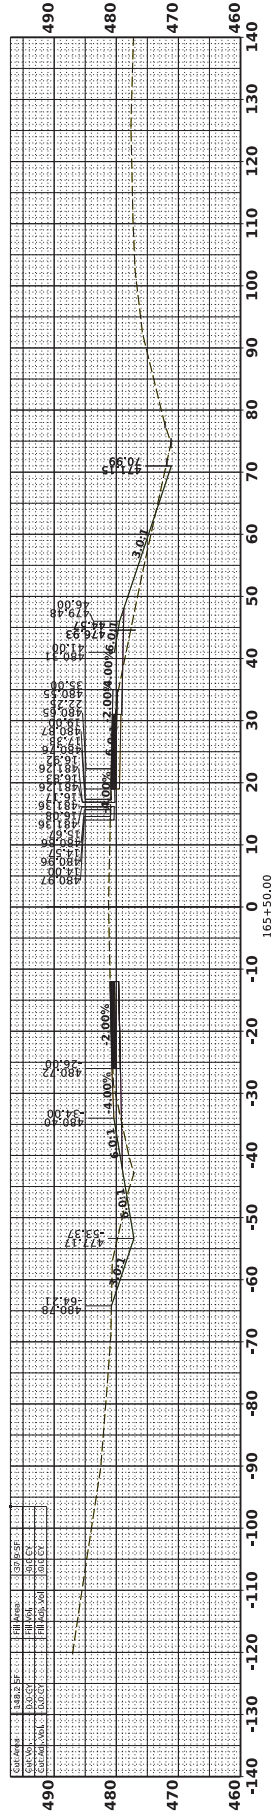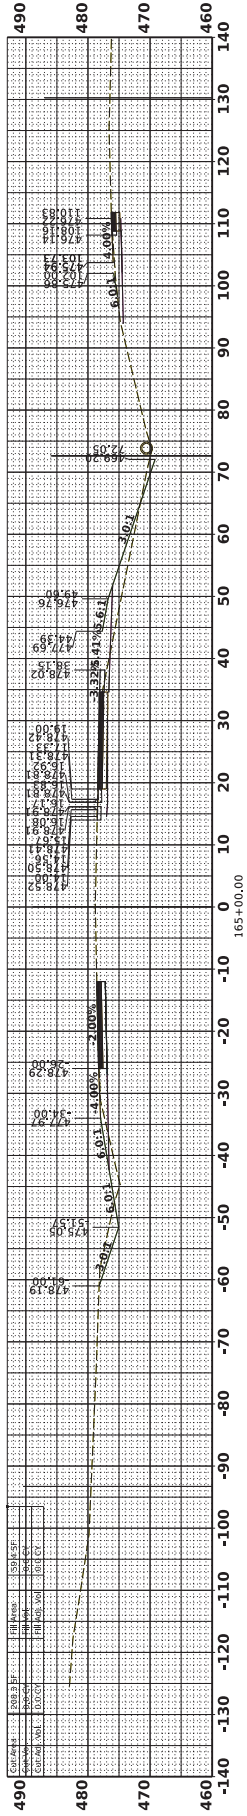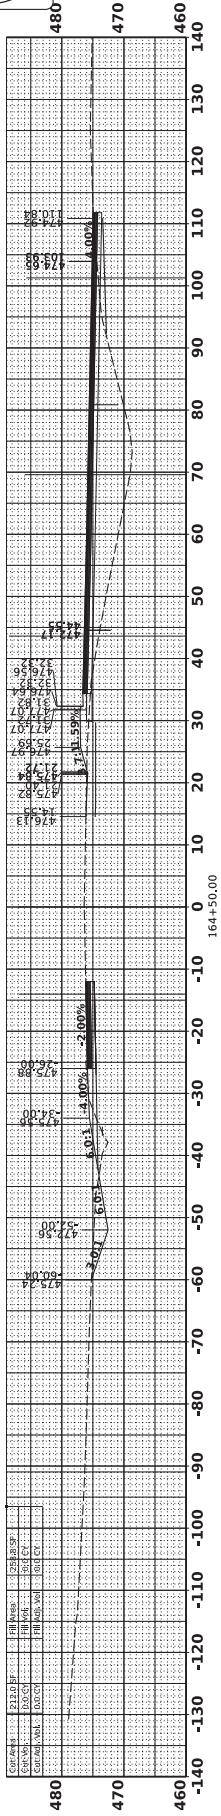






ADDENDUM

DESIGNED BY:
DETAILED BY:
CHECKED BY:
DATE:

FMS CON: 109378/301000
PROJECT NO.: HSPF-0070-04(029)
COUNTY: LAFAYETTE

US 278
STA. 166+00.00 - STA. 167+00.00

SHEET NO.
9014

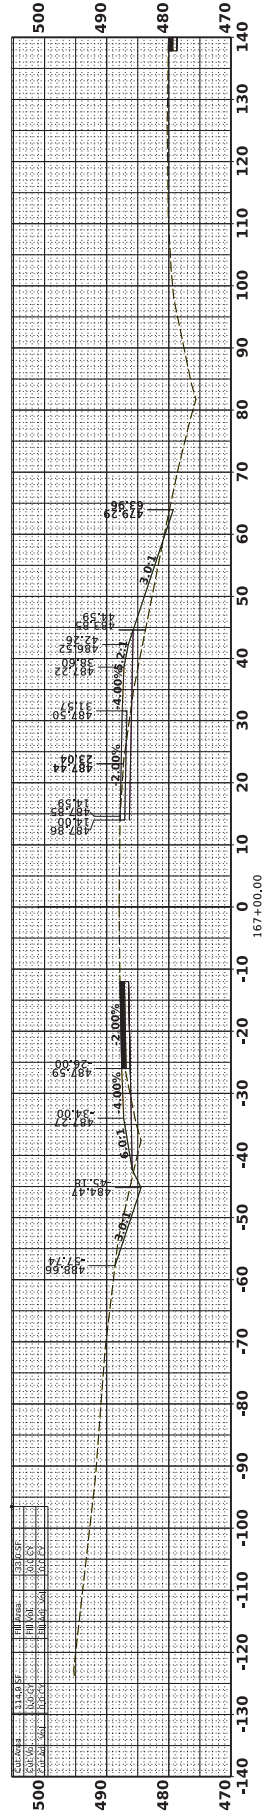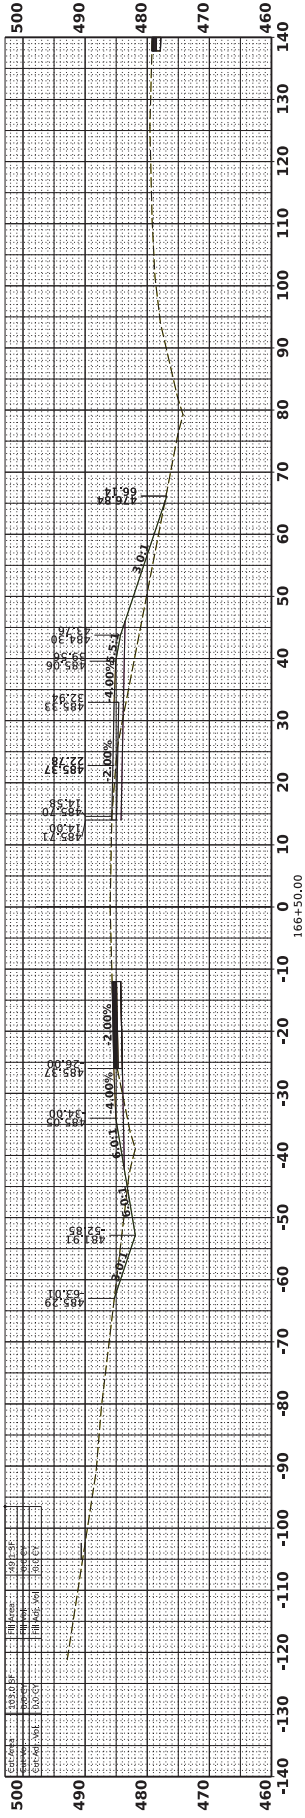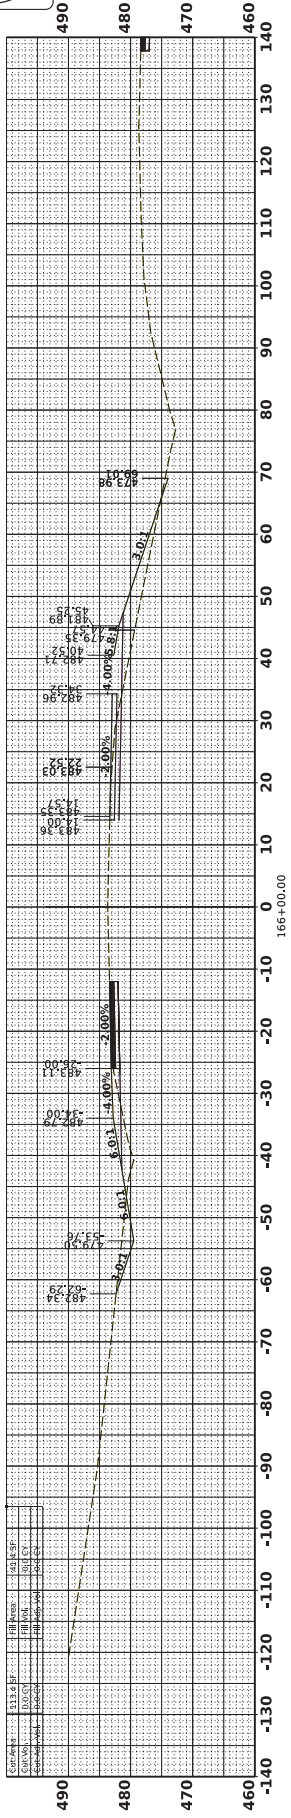

CROSS SECTION SHEET

4/21/2026 4:07:11 PM XS.dgn






ADDENDUM

DESIGNED BY:
 CHECKED BY:
 DATE:

FMS CON: 109378/301000
 PROJECT NO.: HSP-070-04(029)
 COUNTY: LAFAYETTE

US 278
 STA. 167+50.00 - STA. 168+50.00

SHEET NO.
 9015

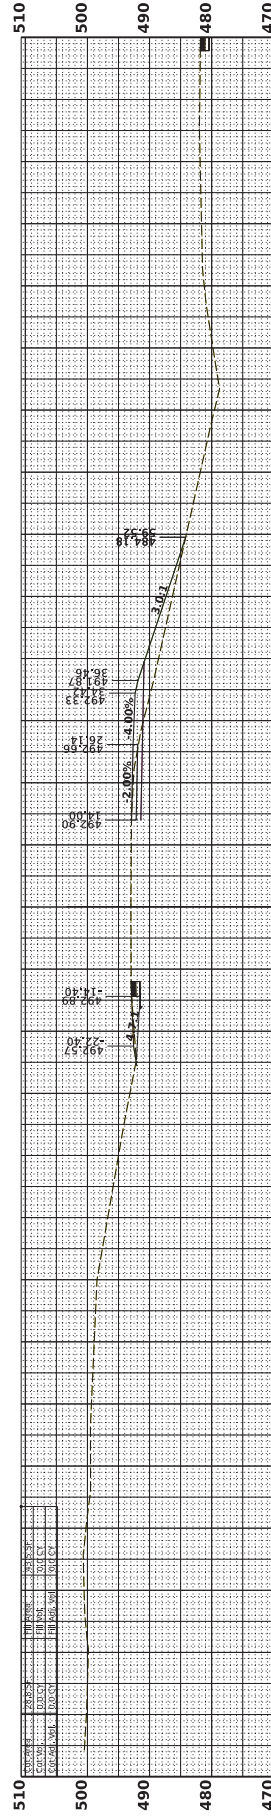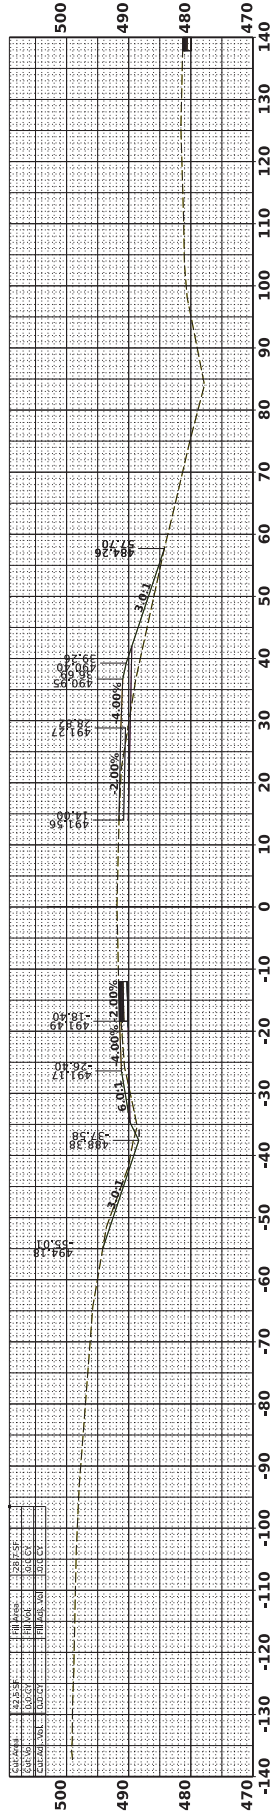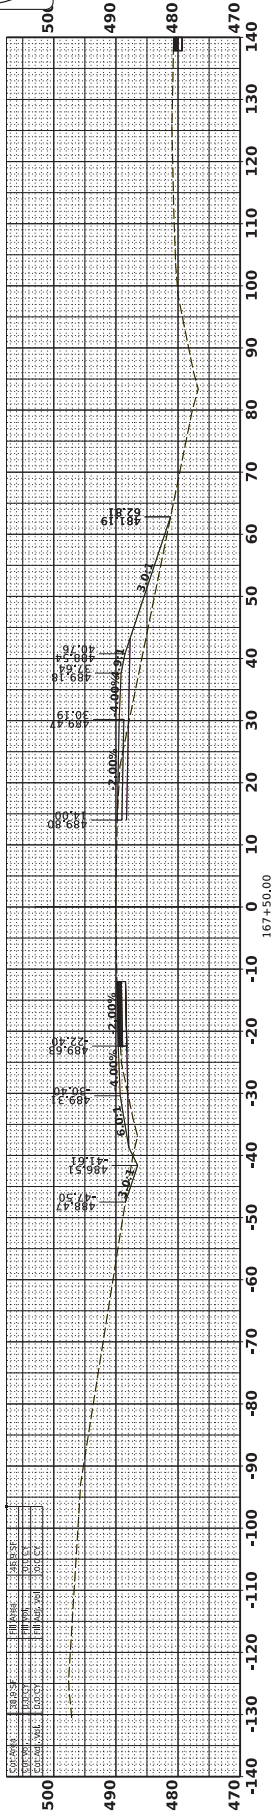

CROSS SECTION SHEET

4/12/2026 4:07:18 PM XS.dgn






ADDENDUM

DESIGNED BY:
CHECKED BY:
DATE:

FMS CON: 109378/301000
PROJECT NO.: HSP-070-04(029)
COUNTY: LAFAYETTE

US 278
STA. 170+50.00 - STA. 171+50.00

SHEET NO.
9017

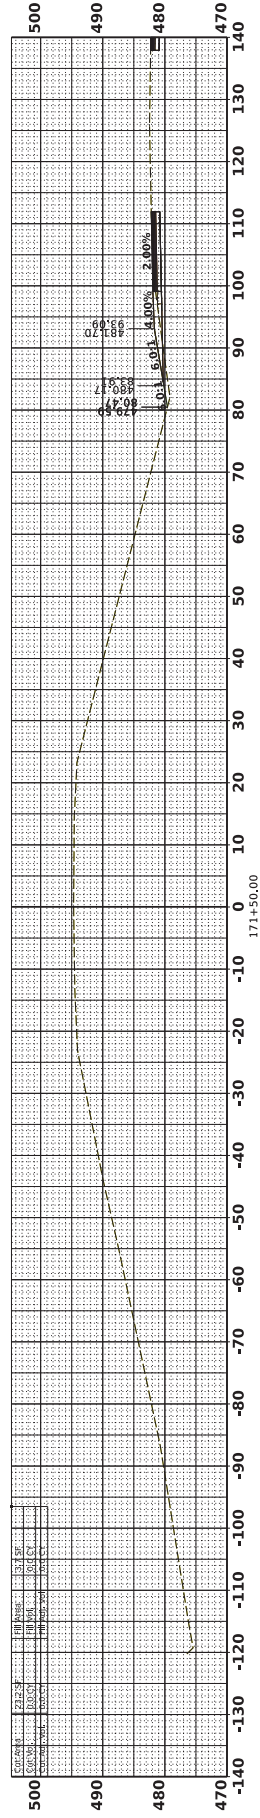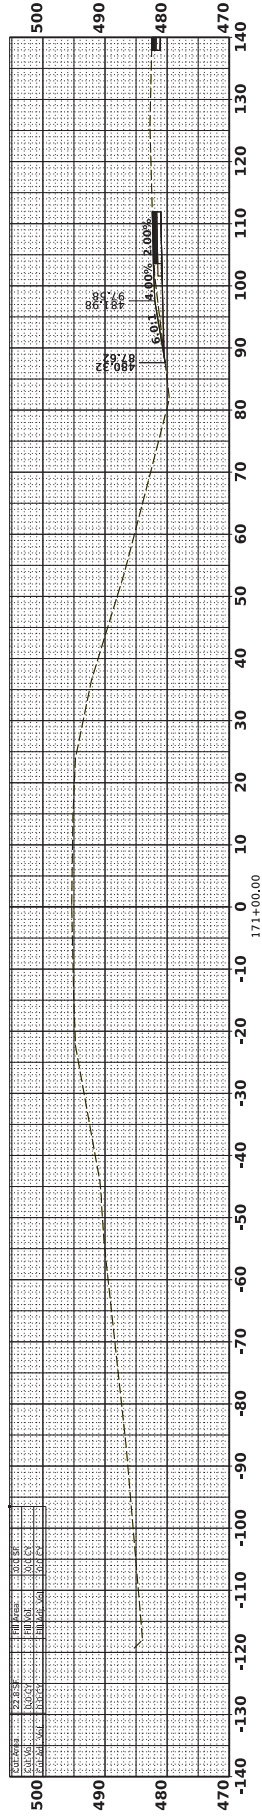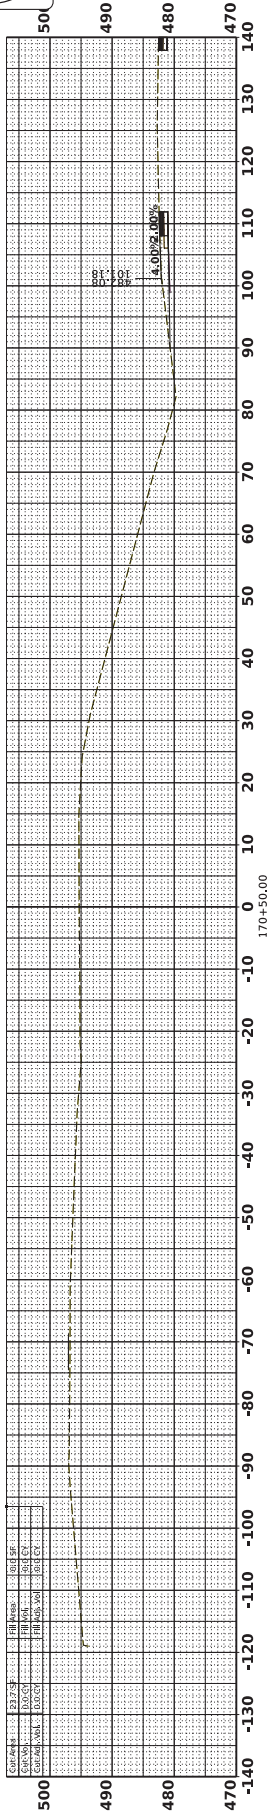

CROSS SECTION SHEET

4/11/2026 4:07:30 PM XS.dgn






ADDENDUM

DESIGNED BY:
CHECKED BY:
DATE:

FMS CON: 109378/301000
PROJECT NO.: HSP-07-0-04(029)
COUNTY: LAFAYETTE

US 278
STA. 172+00.00 - STA. 173+00.00

SHEET NO.
9018

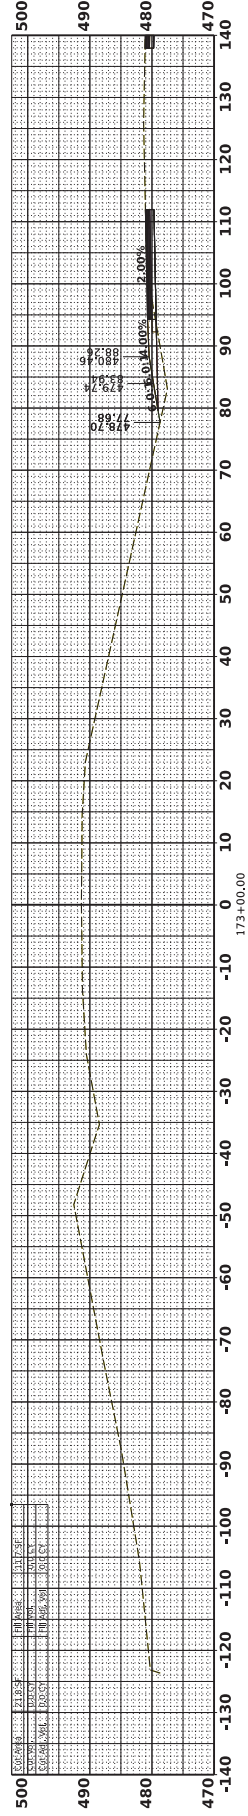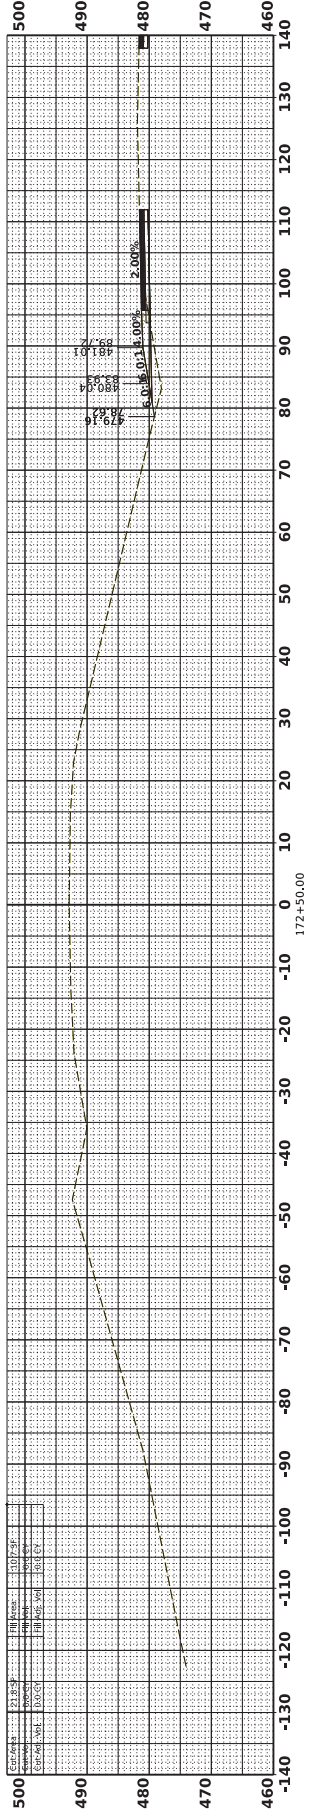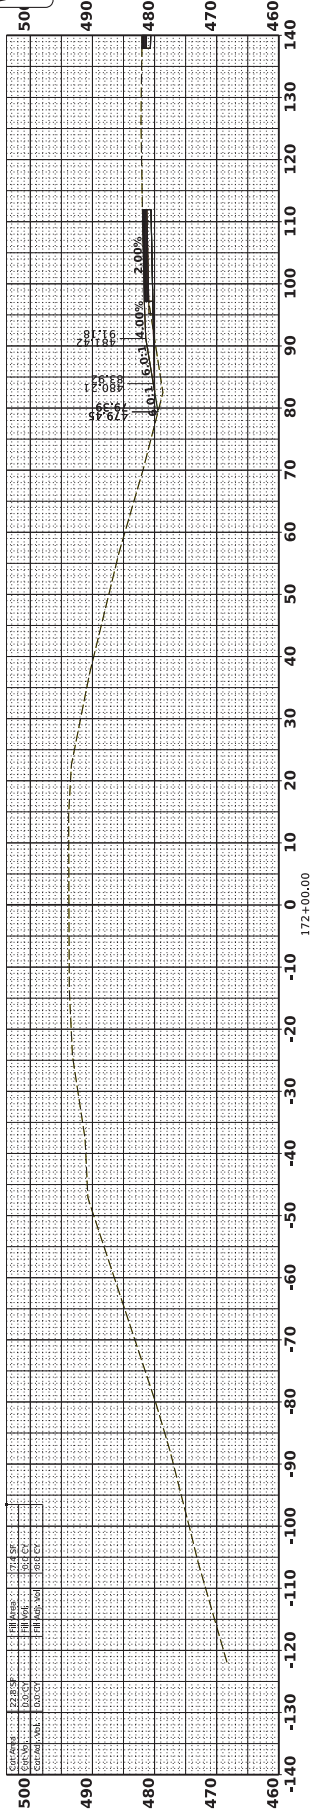

CROSS SECTION SHEET

4/11/2026 4:07:37 PM XS.dgn






ADDENDUM

DESIGNED BY: _____
 CHECKED BY: _____
 DATE: _____

FMS CON: 109378/301000
 PROJECT NO.: HSPF-0070-04(029)
 COUNTY: LAFAYETTE

US 278
 STA. 173+50.00 - STA. 174+50.00

SHEET NO. 9019

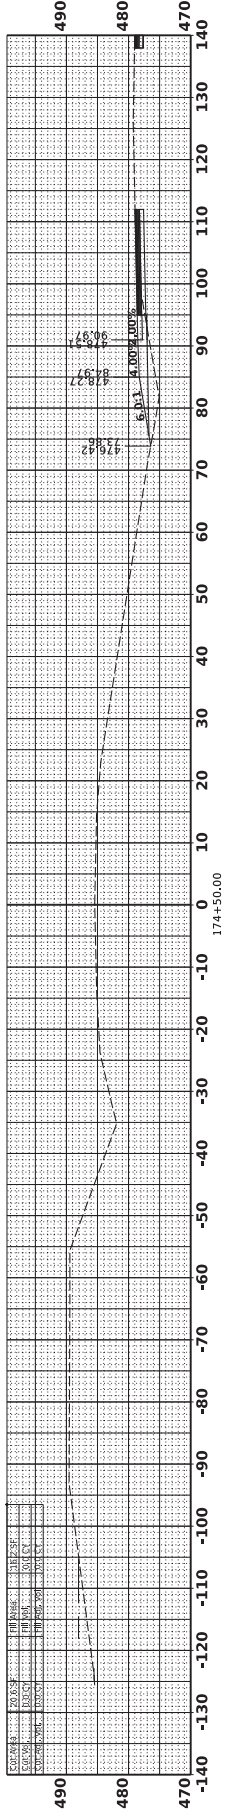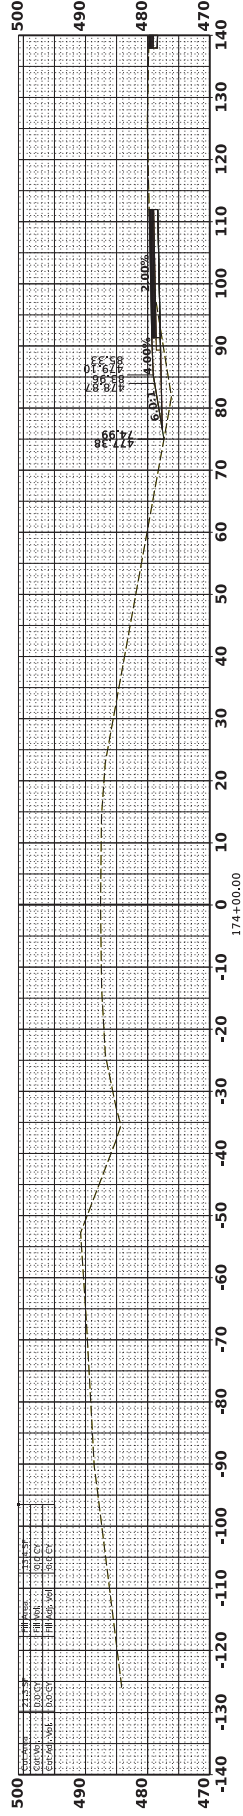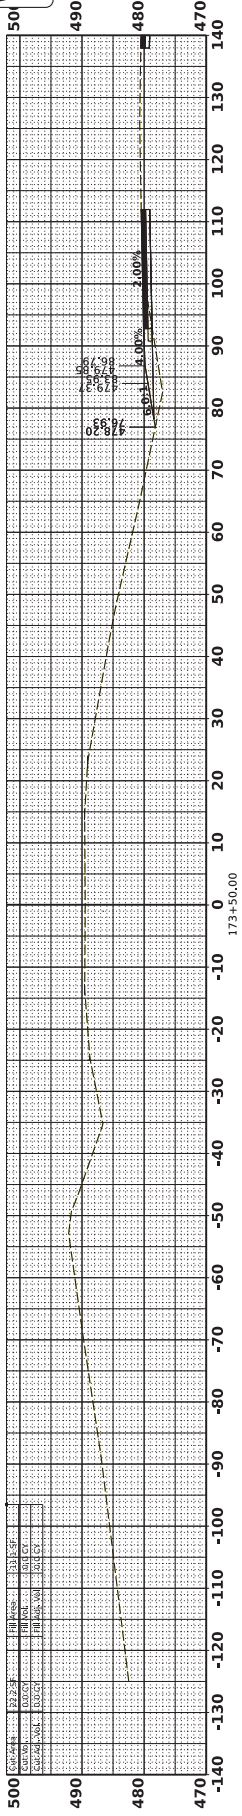

CROSS SECTION SHEET

4/11/2026 4:07:43 PM XS.dgn






ADDENDUM

DESIGNED BY: _____
 CHECKED BY: _____
 DATE: _____

FMS CON: 109378/301000
 PROJECT NO.: HSP-070-04(029)
 COUNTY: LAFAYETTE

SHEET NO.
9022

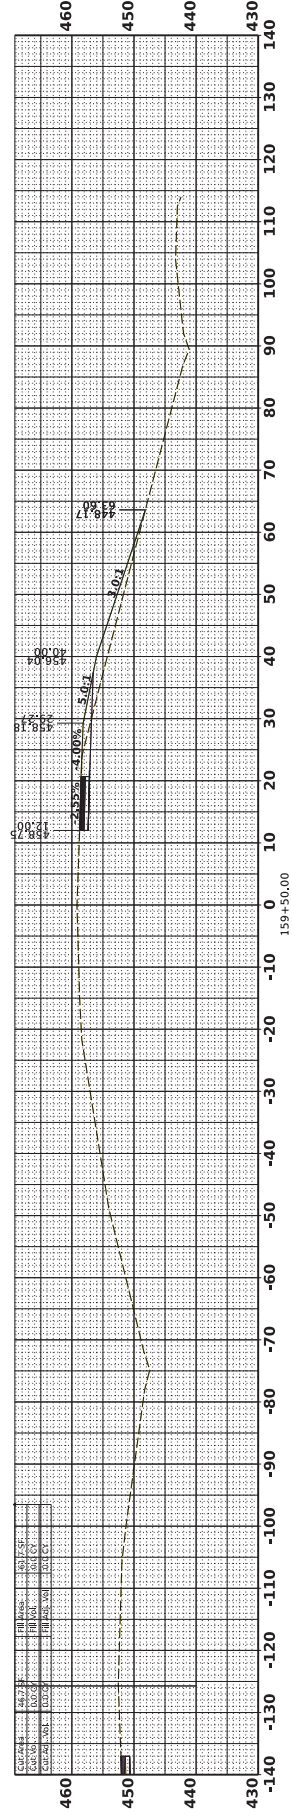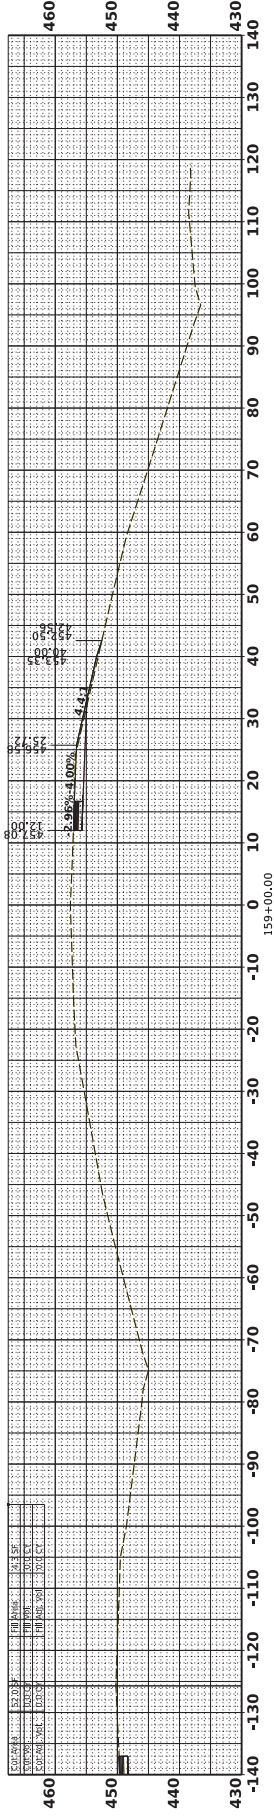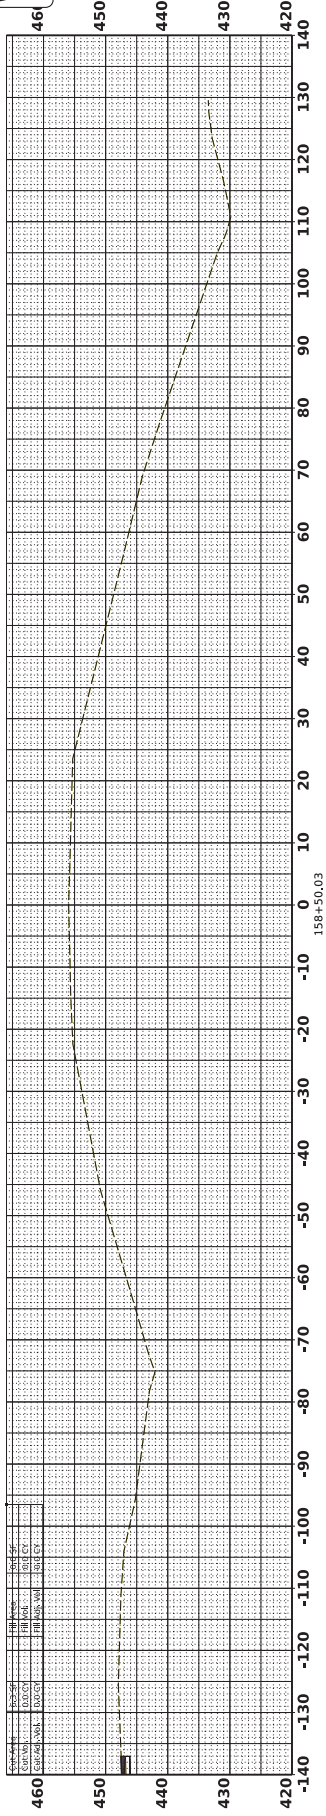

CROSS SECTION SHEET

4/21/2026 4:07:58 PM XS.dgn






ADDENDUM

DESIGNED BY:
CHECKED BY:
DATE:

FMS CON: 109378/301000
PROJECT NO.: HSP-070-04(029)
COUNTY: LAFAYETTE

US 278
STA. 161+00.00 - STA. 162+00.00

SHEET NO.
9024

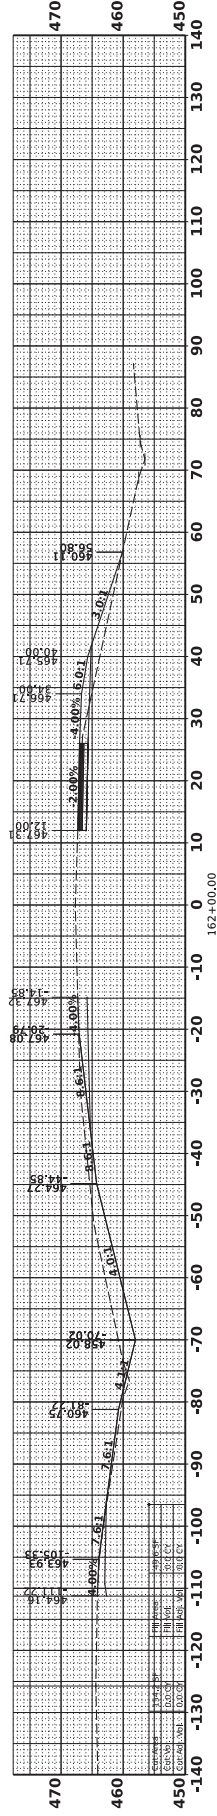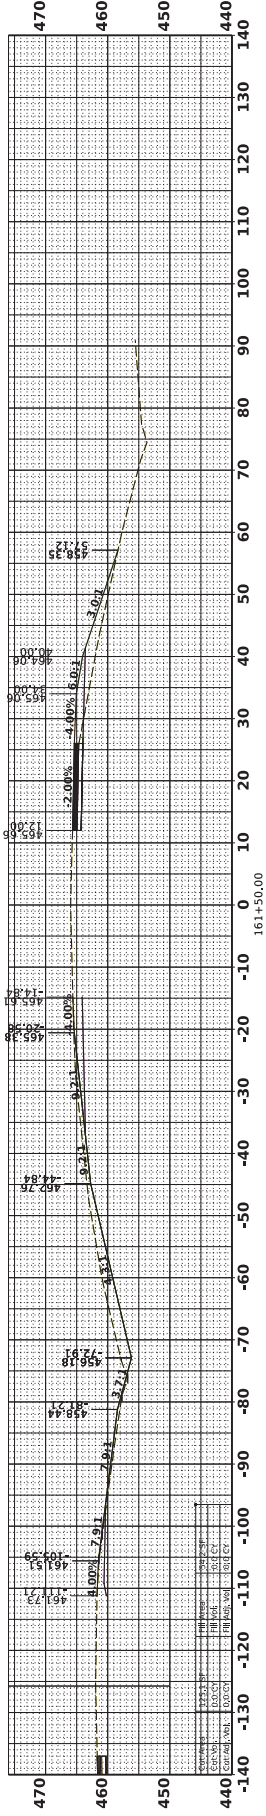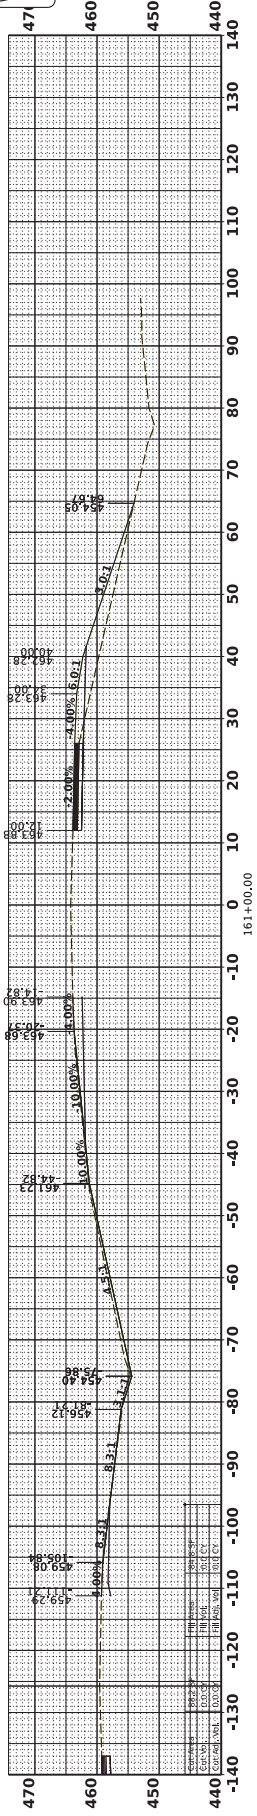

CROSS SECTION SHEET

4/21/2026 4:08:13 PM XS.dgn







ADDENDUM

DESIGNED BY: _____
 CHECKED BY: _____
 DATE: _____

FMS CON: 109378/301000
 PROJECT NO.: HSP-0070-04(029)
 COUNTY: LAFAYETTE

US 278
 STA. 162+50.00 - STA. 164+00.00

SHEET NO.
 9023

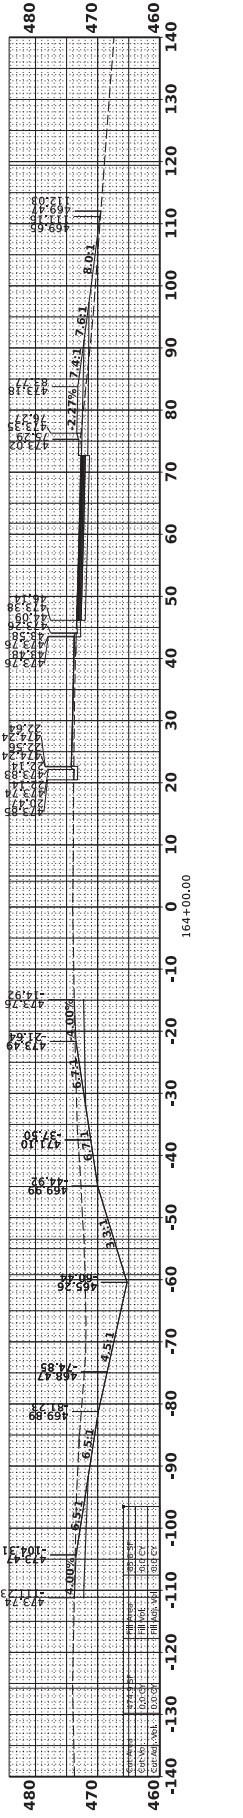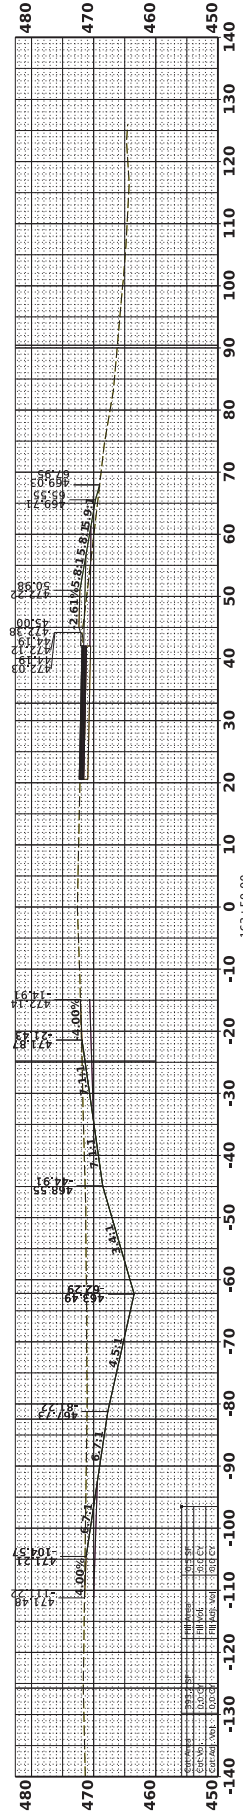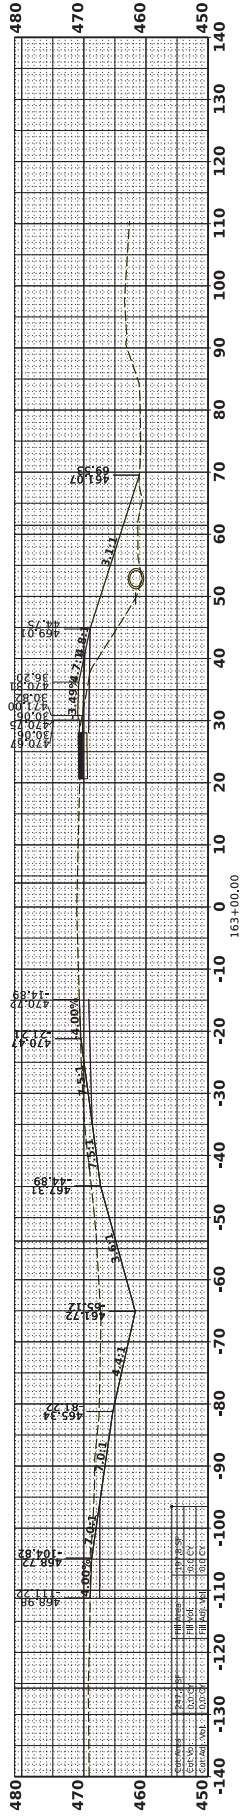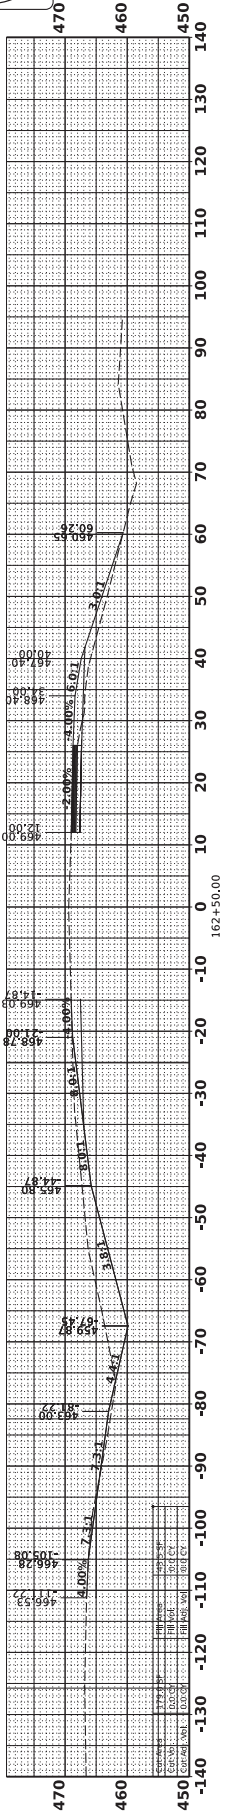

CROSS SECTION SHEET







APPENDUM

DESIGNED BY: CHECKED BY: DATE:

FMS CON: 109378/301000 PROJECT NO.: HSPR-070-04(029) COUNTY: LAFAYETTE

US 278 STA. 164+50.00 - STA. 166+00.00

SHEET NO. 9026

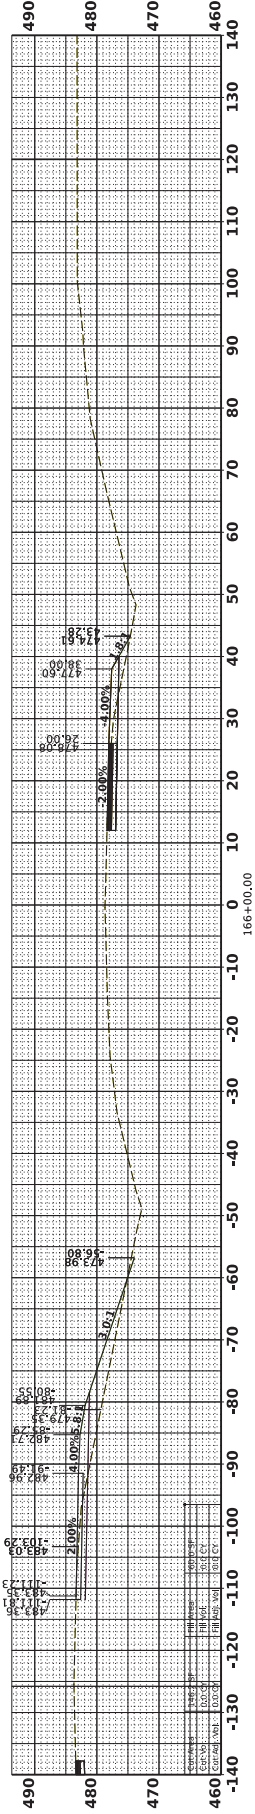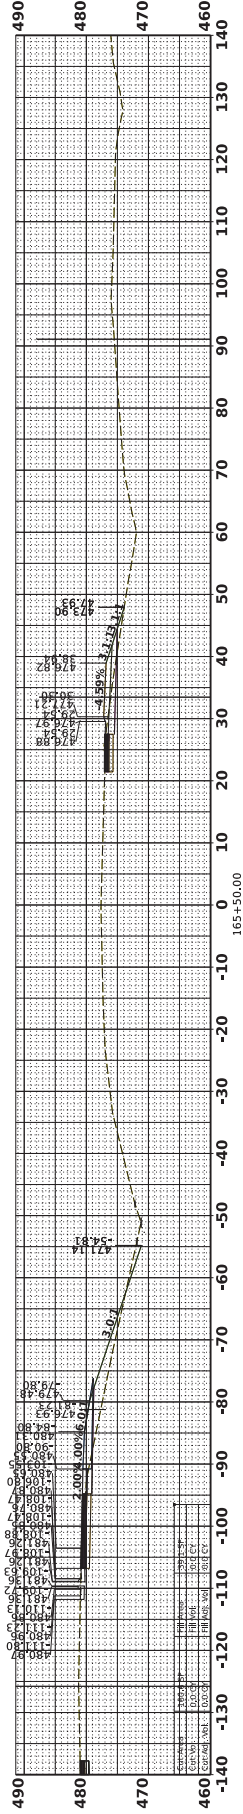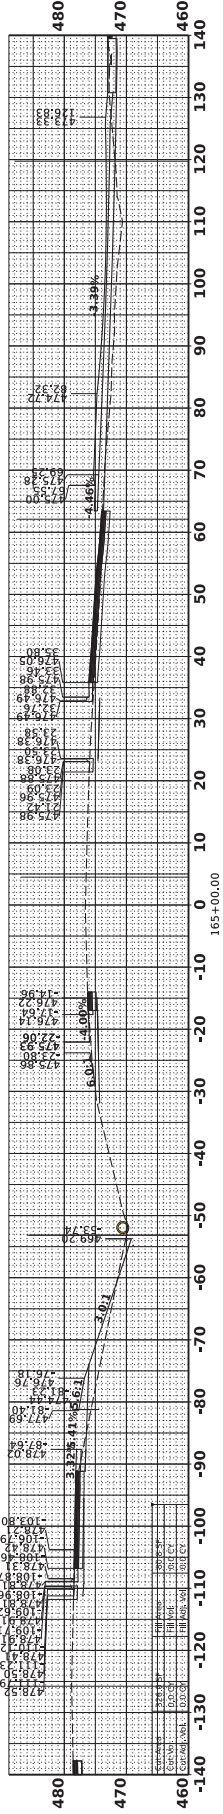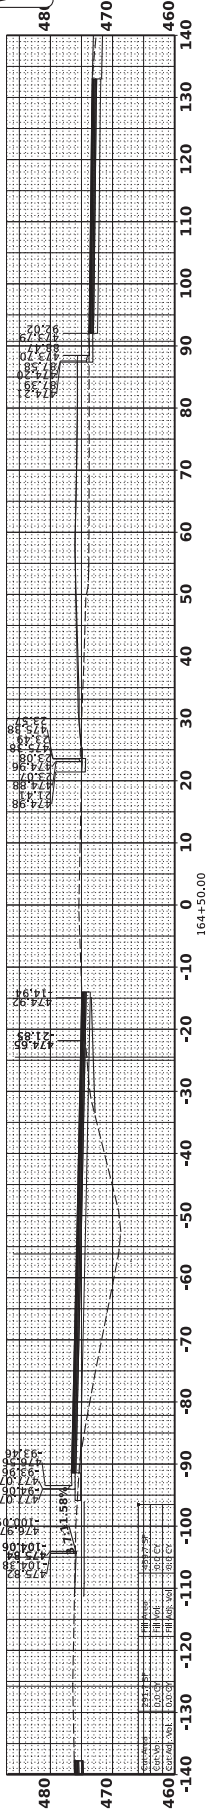






ADDENDUM

DESIGNED BY:
CHECKED BY:
DATE:

FMS CON: 109378/301000
PROJECT NO.: HSP-0070-04(029)
COUNTY: LAFAYETTE

US 278
STA. 166+50.00 - STA. 167+50.00

SHEET NO.
9027

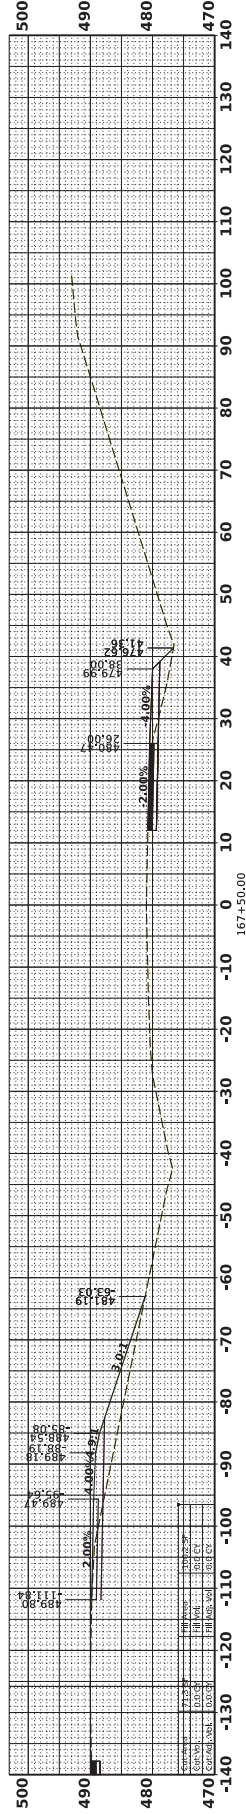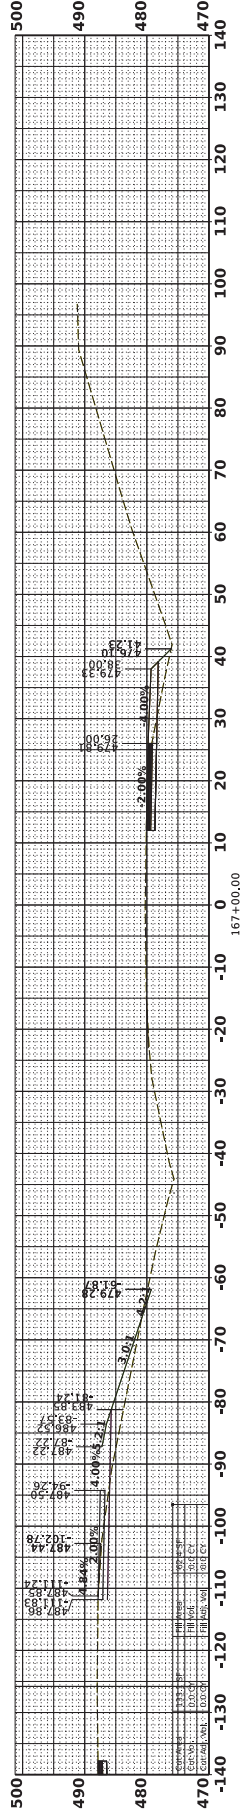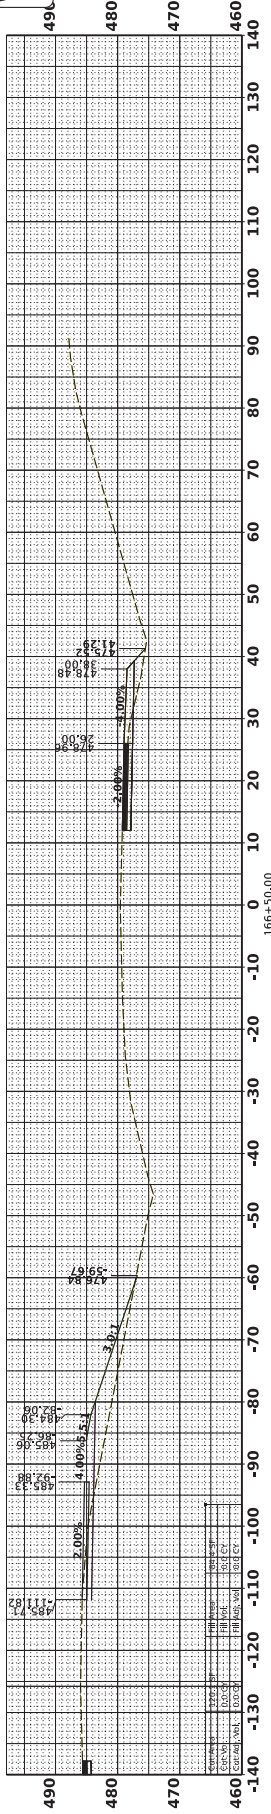






ADDENDUM

DESIGNED BY:
 CHECKED BY:
 DATE:

FMS COM: 109378/301000
 PROJECT NO.: HSP-070-04(029)
 COUNTY: LAFAYETTE

US 278
 STA. 169+50.00 - STA. 170+50.00

SHEET NO.
 9029

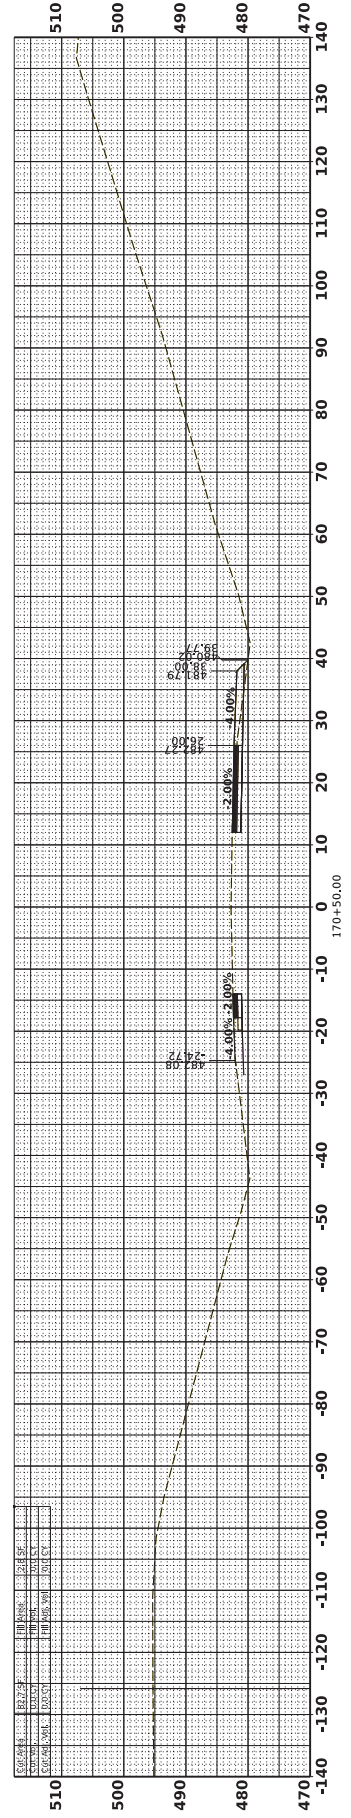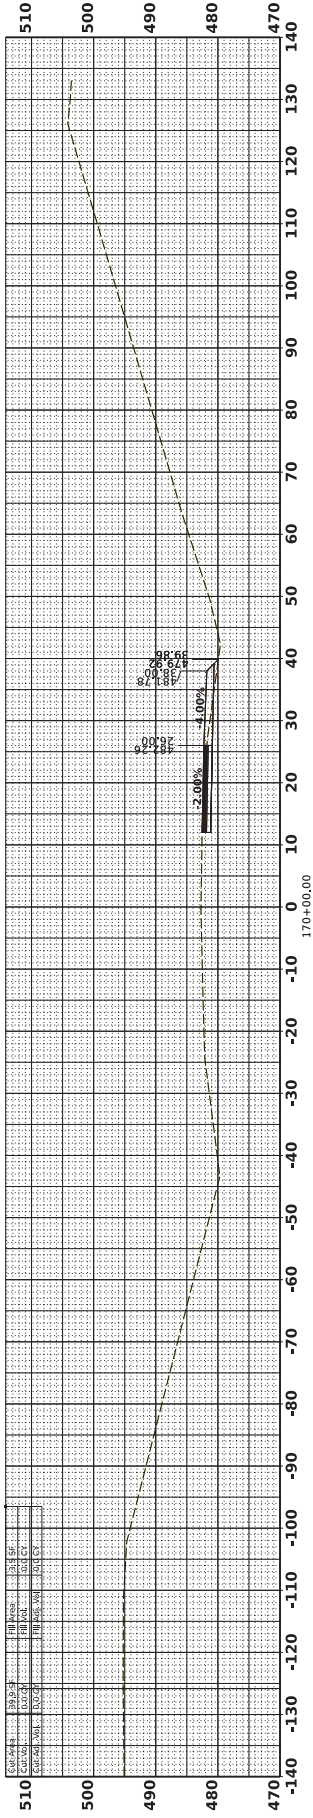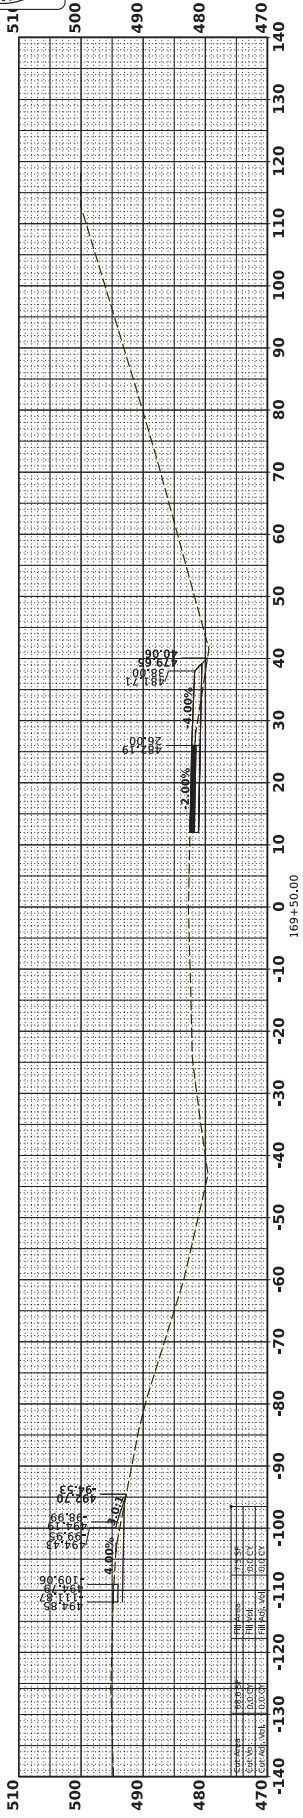






ADDENDUM

DESIGNED BY:
 CHECKED BY:
 DATE:

FMS CON: 109378/301000
 PROJECT NO.: HSP-0070-04(029)
 COUNTY: LAFAYETTE

US 278
 STA. 171+00.00 - STA. 172+00.00

SHEET NO.
 9050

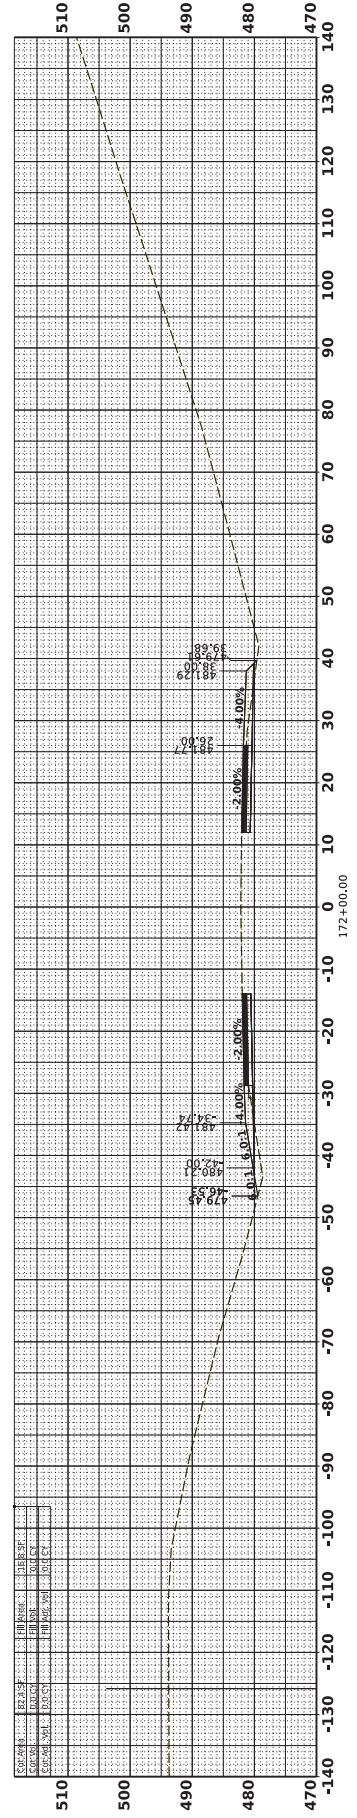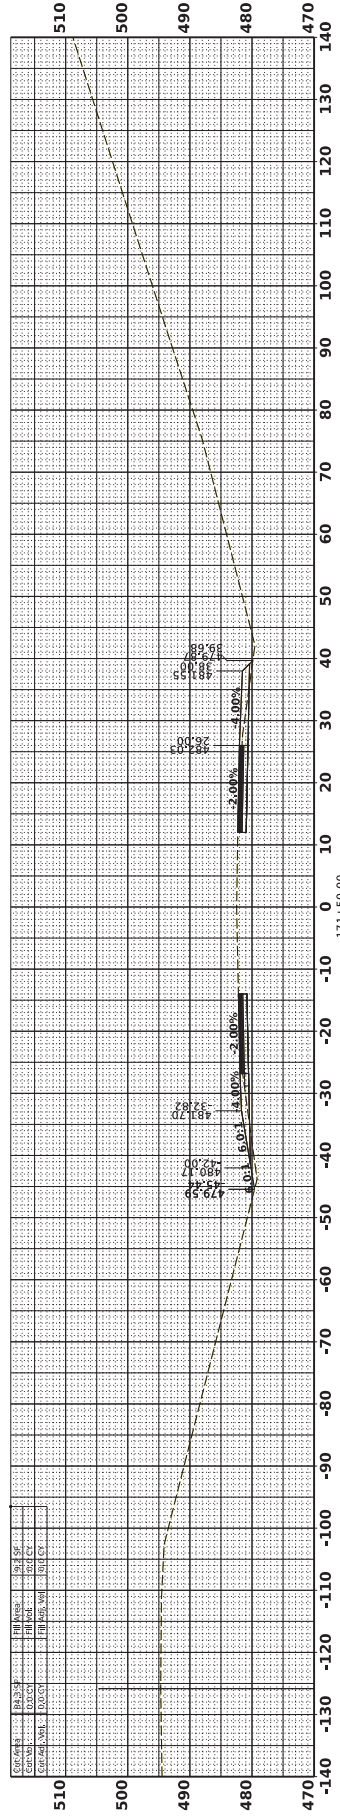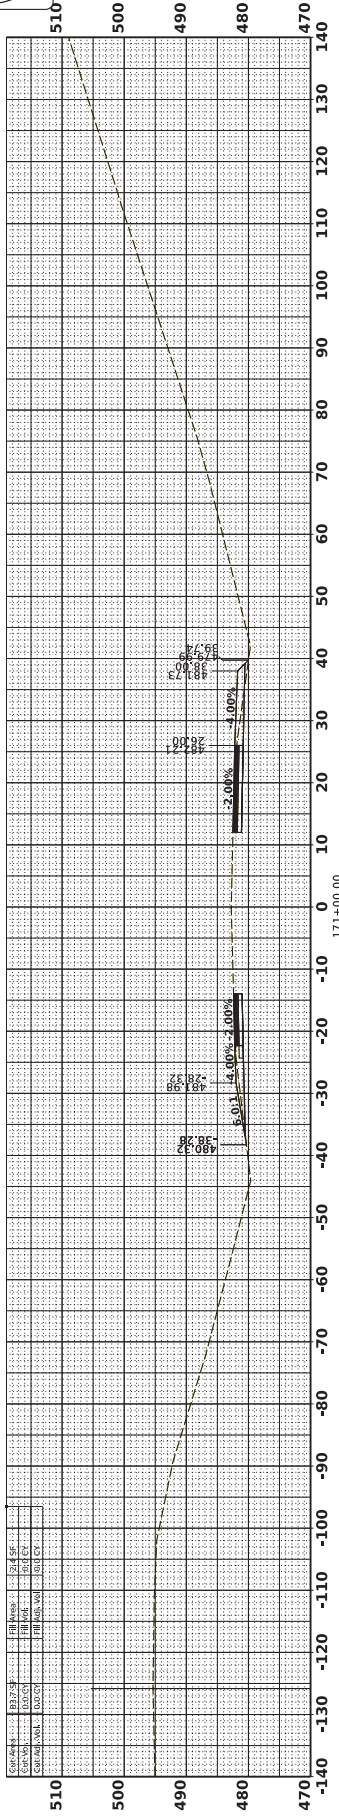

CROSS SECTION SHEET






ADDENDUM

DESIGNED BY:
CHECKED BY:
DATE:

FMS CON: 109378/301000
PROJECT NO.: HSP-0070-04(029)
COUNTY: LAFAYETTE

US 278
STA. 172+50.00 - STA. 173+50.00

SHEET NO.
903F1

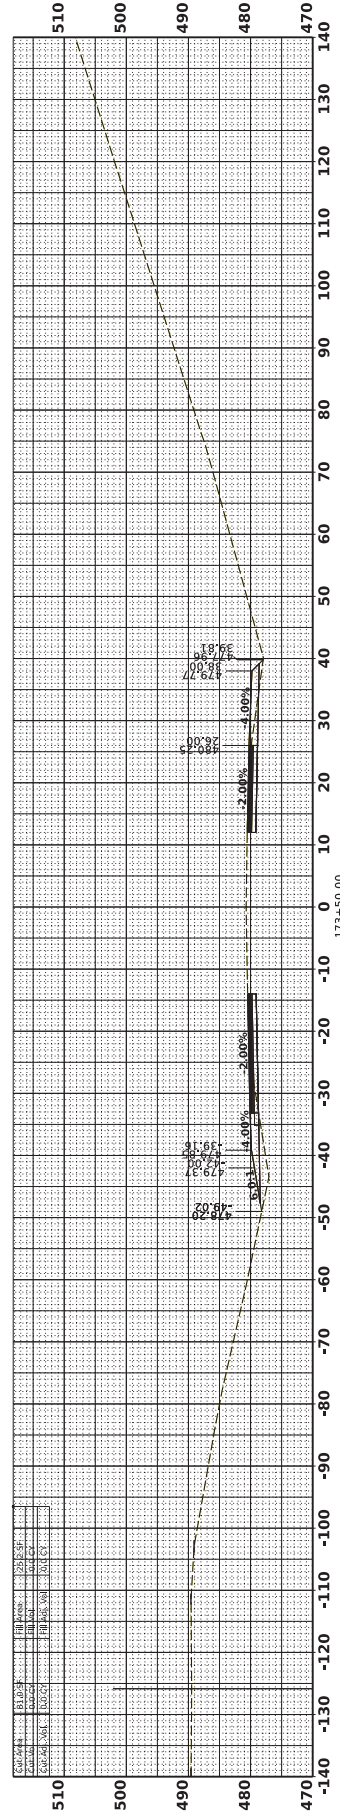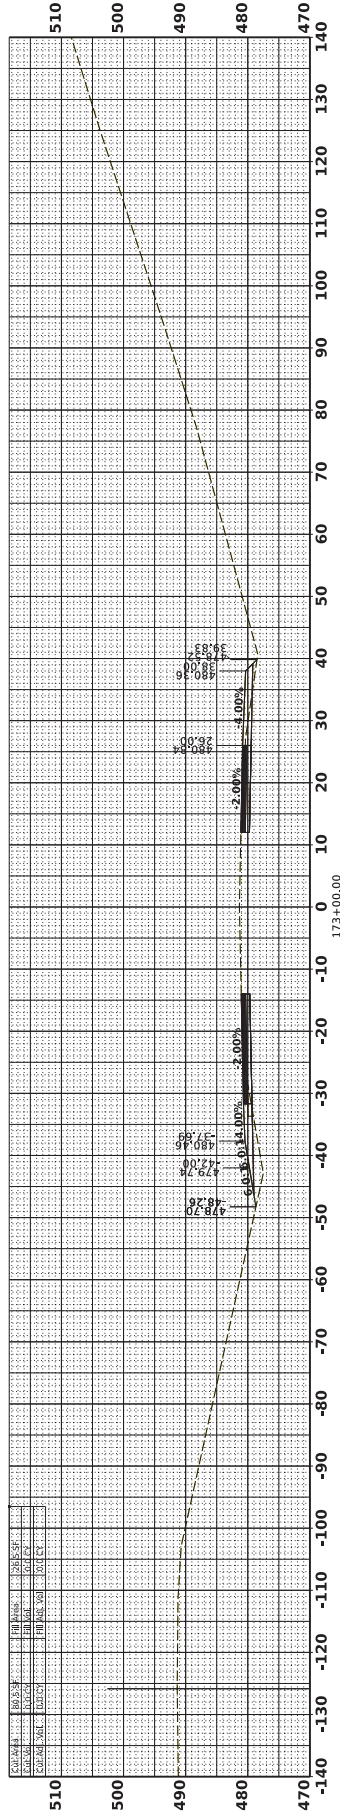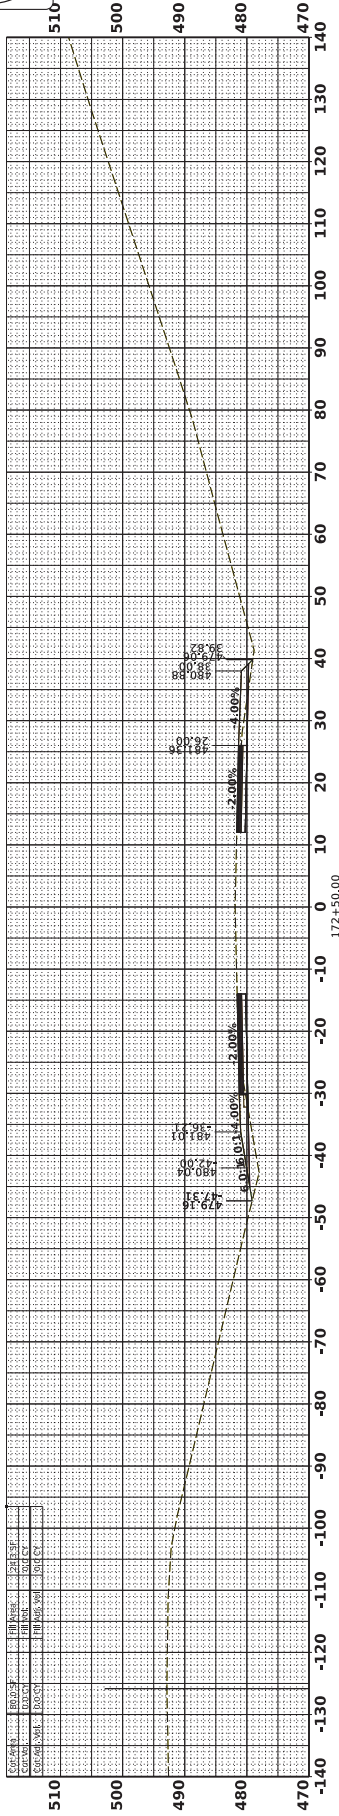

GROSS SECTION SHEET

4/12/2026 4:09:04 PM XS.dgn





ADDENDUM

DESIGNED BY:
 CHECKED BY:
 DATE:

FMS CON: 109378/301000
 PROJECT NO.: HSP-0070-04(029)
 COUNTY: LAFAYETTE

US 278
 STA. 174+00.00 - STA. 174+50.00

SHEET NO.
 9052

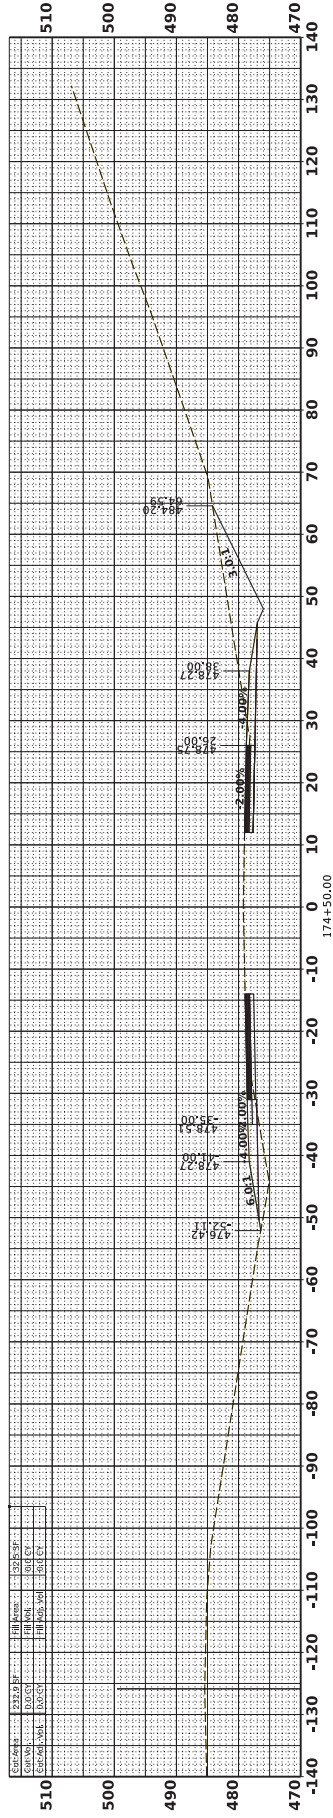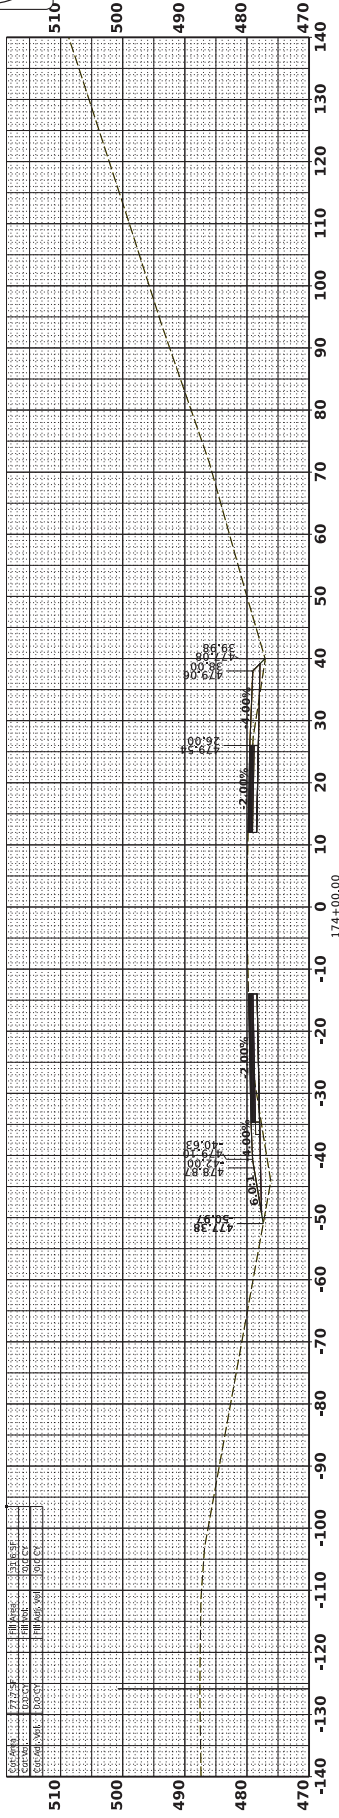

CROSS SECTION SHEET

4/21/2026 4:09:09 PM XS.dgn






ADDENDUM

DESIGNED BY: _____
 CHECKED BY: _____
 DATE: _____
 COUNTY: LAFAYETTE
 PROJECT NO.: HSP-0070-04(029)
 FMS CON: 109378/301000

US 278
STA. 175+00.00 - STA. 176+00.00

SHEET NO.
9053

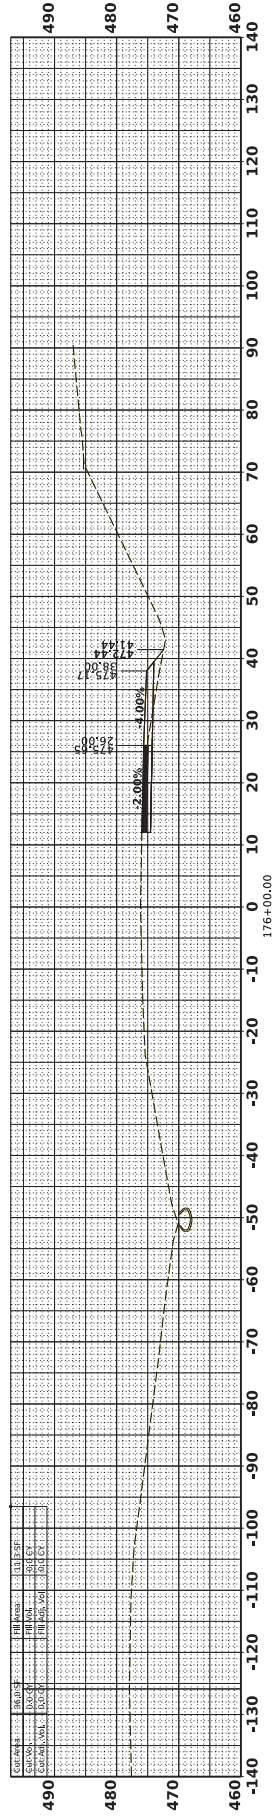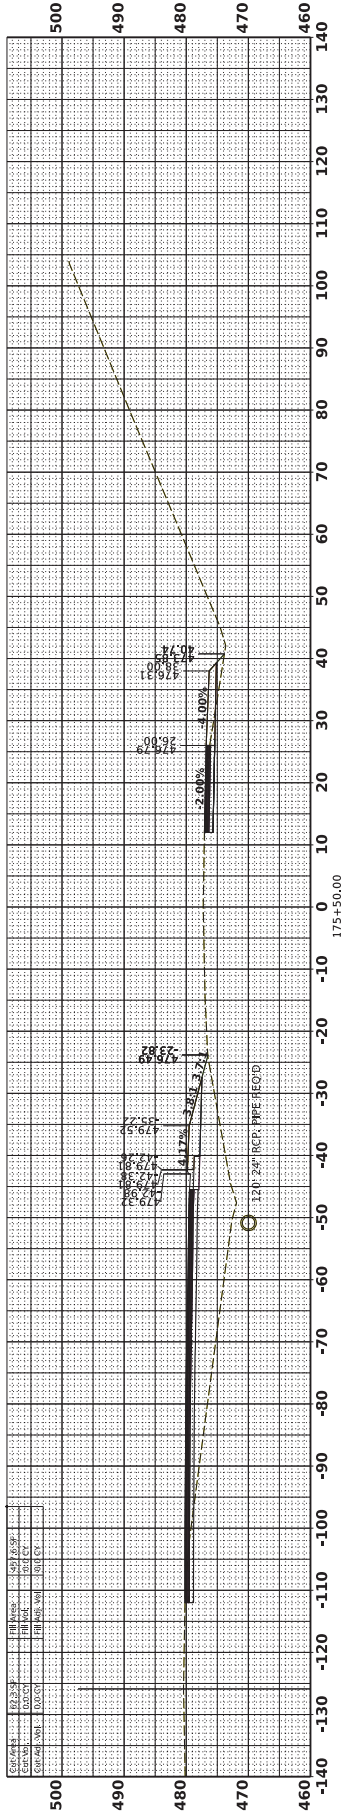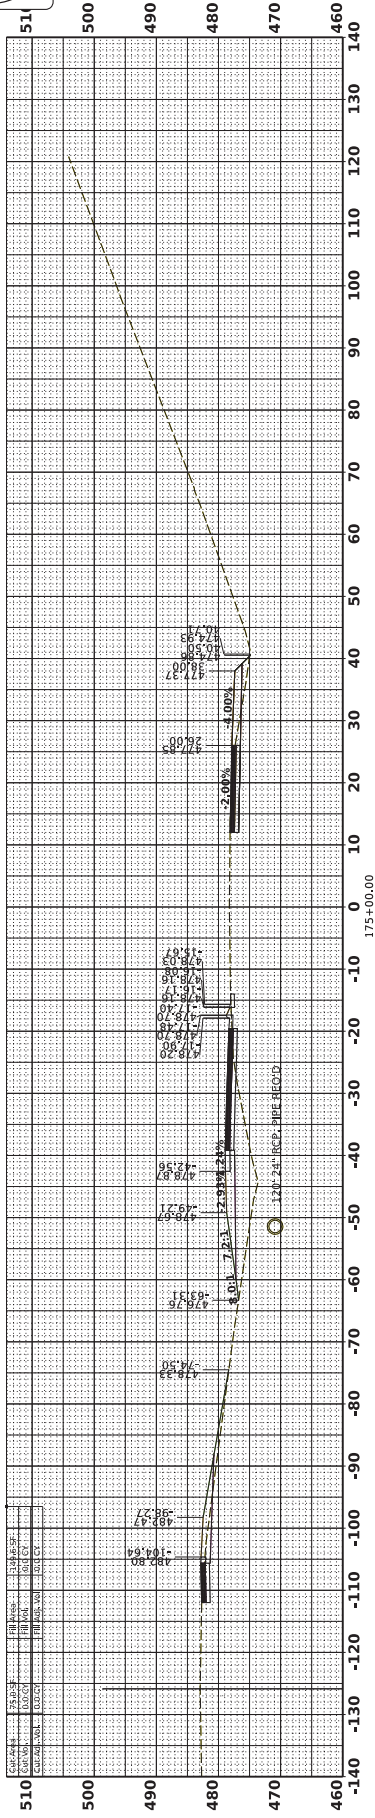

CROSS SECTION SHEET

4/21/2026 4:09:15 PM XS.dgn



ADDENDUM




DESIGNED BY: _____
 CHECKED BY: _____
 DATE: _____

PROJECT NO.: HSP-070-04(029)
 COUNTY: LAFAYETTE

FMS CON: 109378/301000

US 278
STA. 178+00.00 - STA. 179+00.00

SHEET NO.
9055

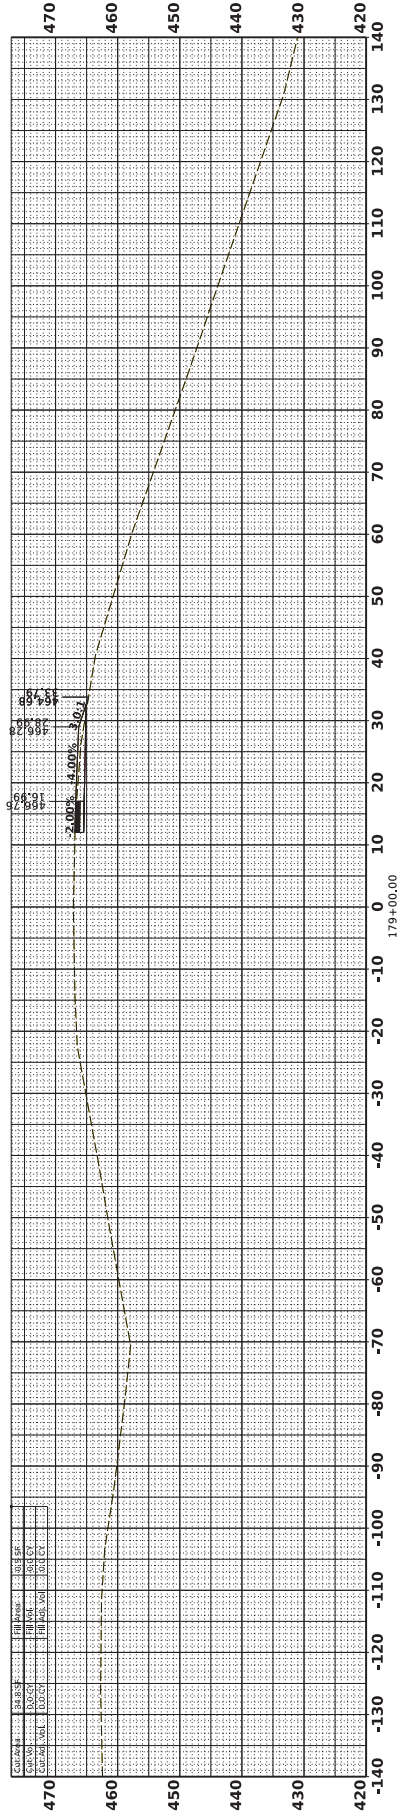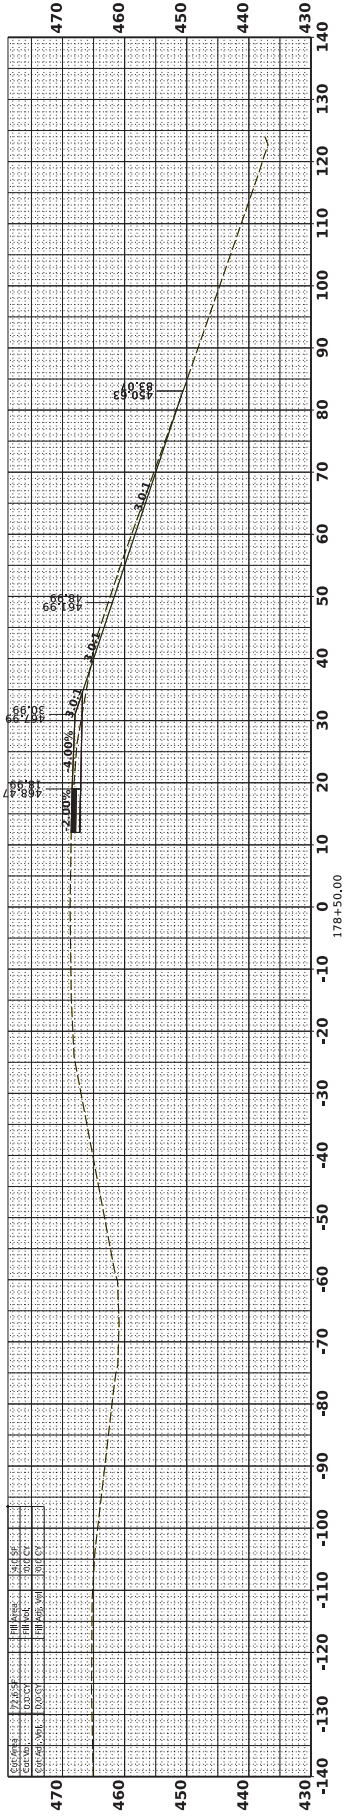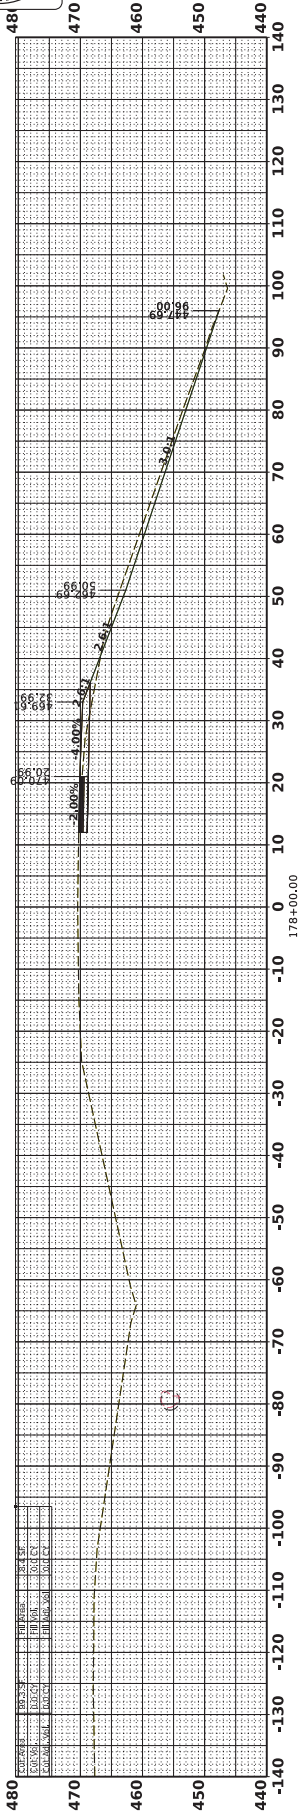

CROSS SECTION SHEET

4/11/2026 4:09:27 PM XS.dgn





ADDENDUM

DESIGNED BY:
DETAILED BY:
CHECKED BY:
DATE:

FMS CON: 109378/301000
PROJECT NO.: HSP-070-04(029)
COUNTY: LAFAYETTE

US 278
STA. 179+50.00 - STA. 180+00.00

SHEET NO.
9056

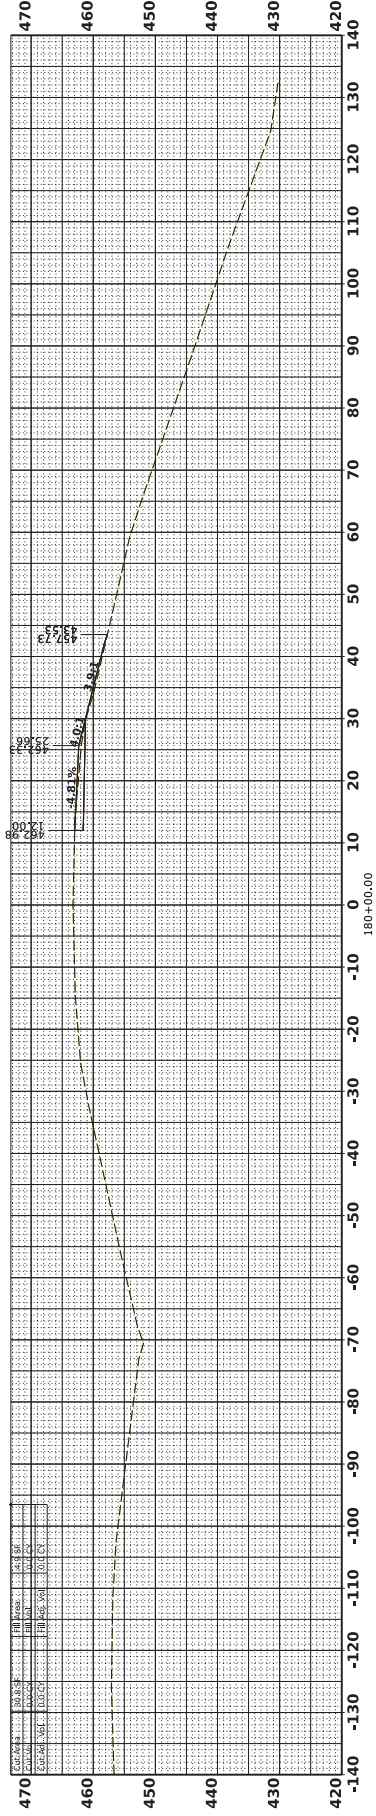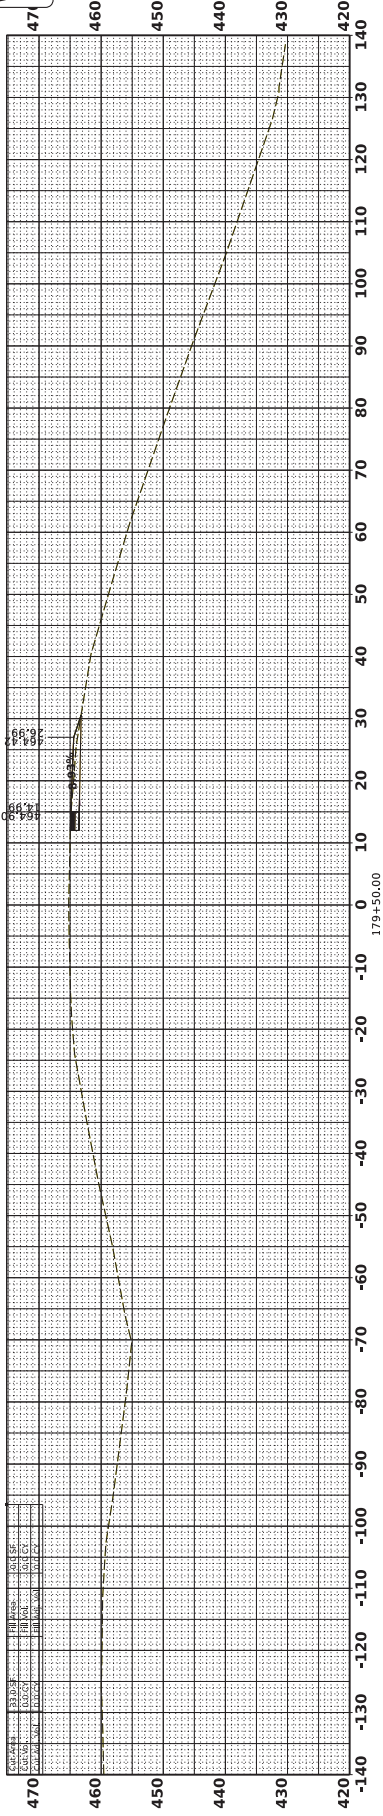

CROSS SECTION SHEET

4/21/2026 4:09:31 PM XS.dgn






ADDENDUM

DESIGNED BY:
 CHECKED BY:
 DATE:

FMS CON: 109378/301000
 PROJECT NO.: HSP-070-04(029)
 COUNTY: LAFAYETTE

US 278
 STA. 180+50.00 - STA. 181+50.00

SHEET NO.
 9057

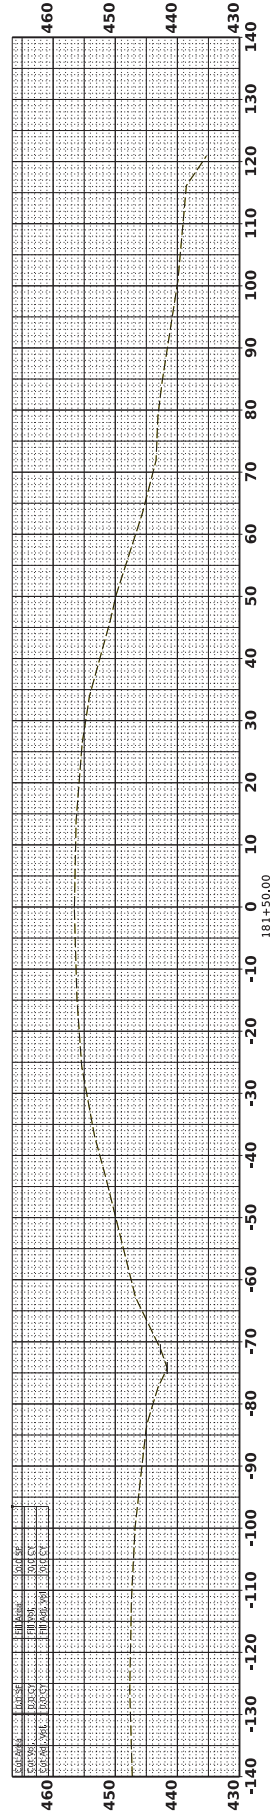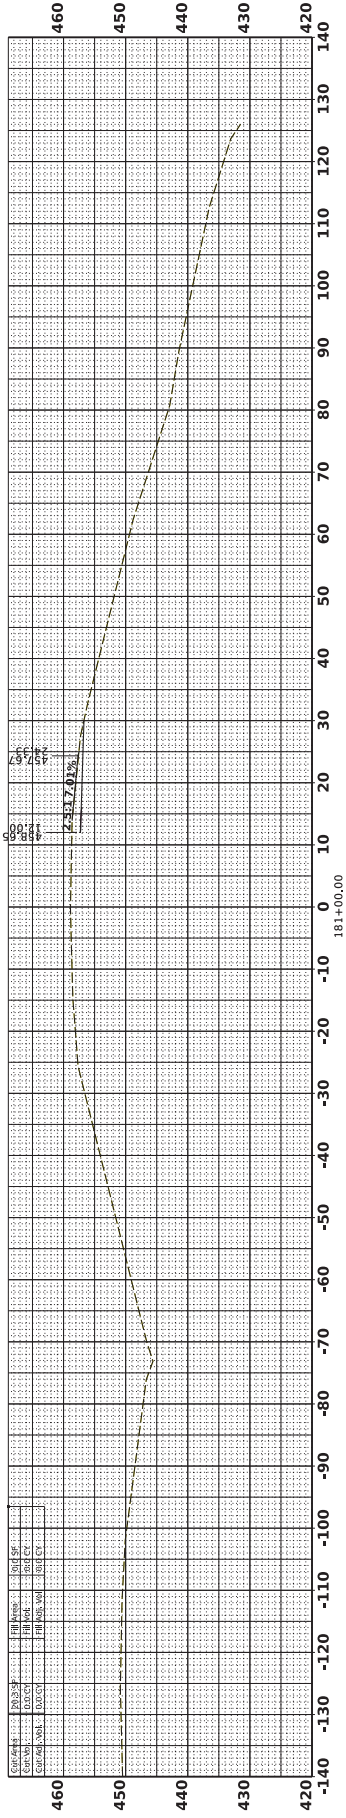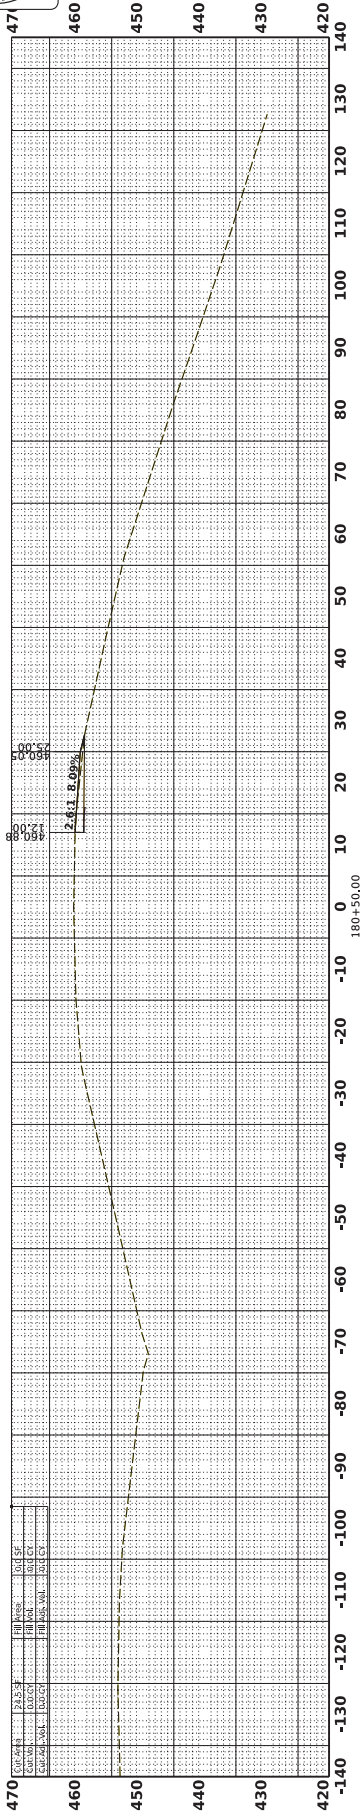

CROSS SECTION SHEET

4/21/2026 4:09:36 PM XS.dgn







ADDENDUM

DESIGNED BY:
 CHECKED BY:
 DATE:
 COUNTY: LAFAYETTE
 PROJECT NO.: HSP-070-04(029)
 FMS CON: 109378/301000

CR 217 & 405
 STA. 27+35.34 - STA. 28+50.00

SHEET NO.
 9058

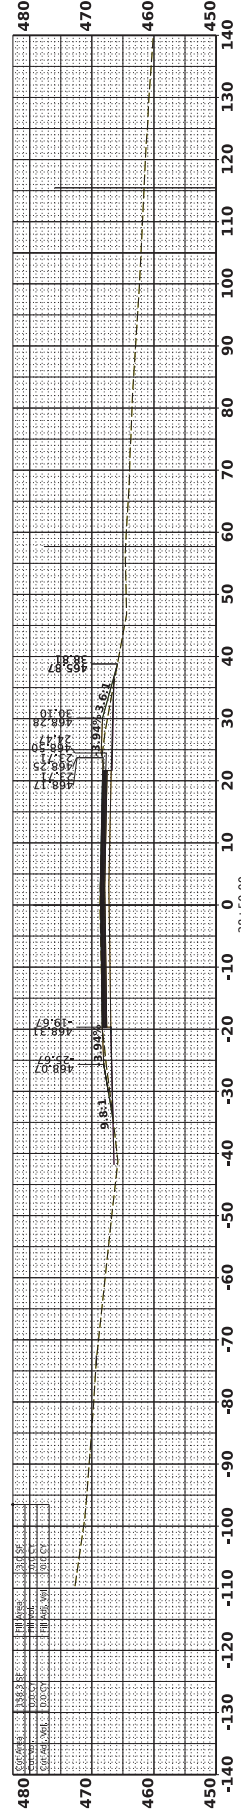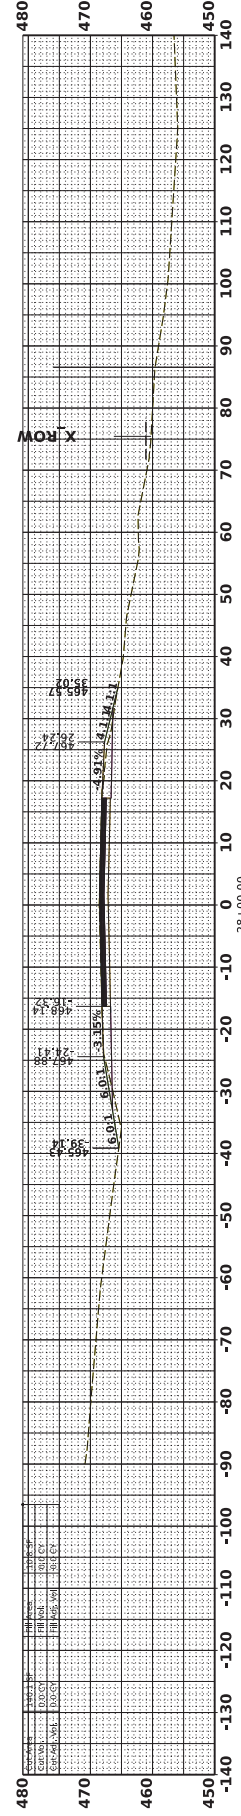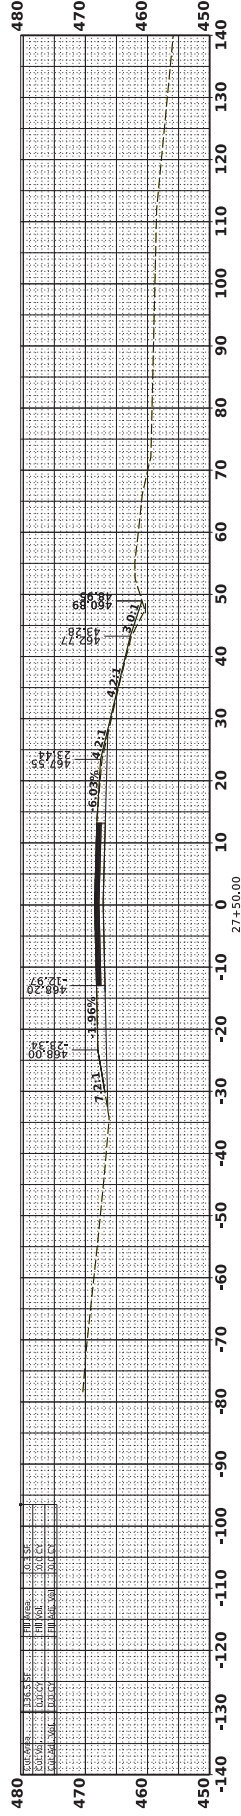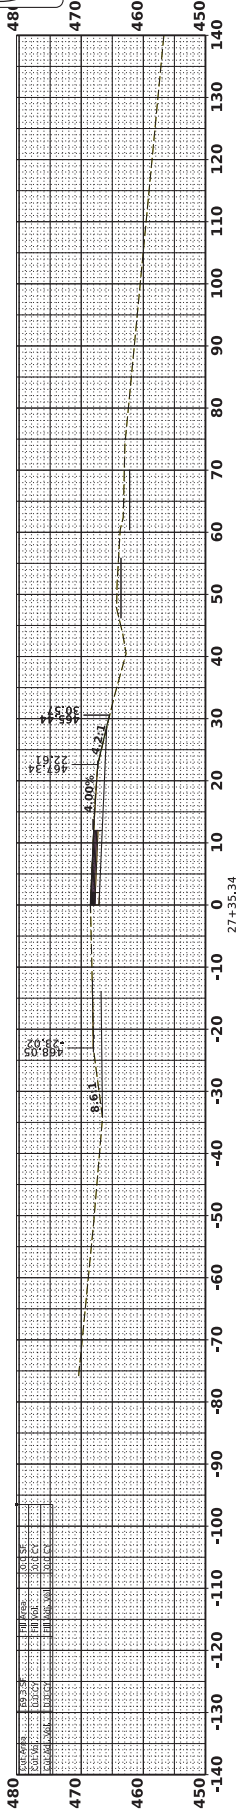

CROSS SECTION SHEET

4/12/2026 4:09:44 PM XS.dgn






ADDENDUM

DESIGNED BY:
CHECKED BY:
DATE:

FMS CON: 109378/301000
PROJECT NO.: HSP-070-04(029)
COUNTY: LAFAYETTE

CR 217 & 405
STA. 29+00.00 - STA. 30+00.00

SHEET NO.
9059

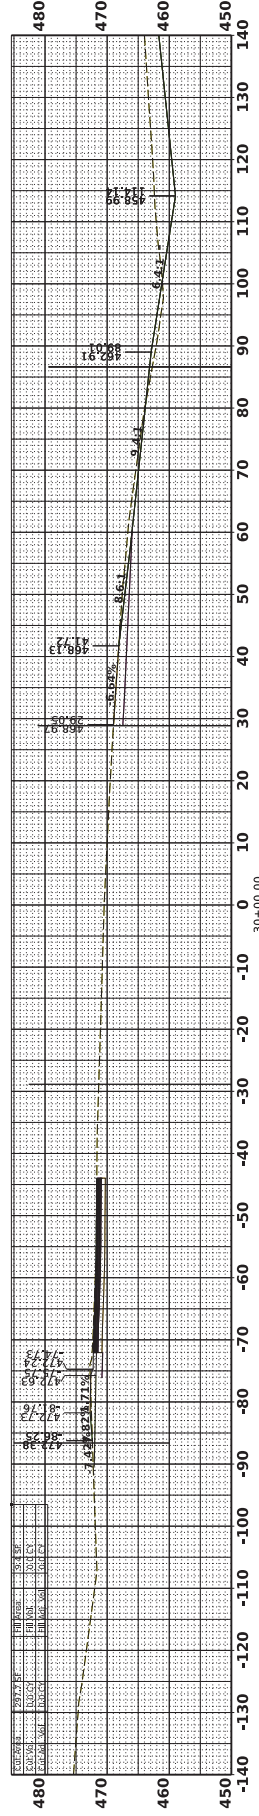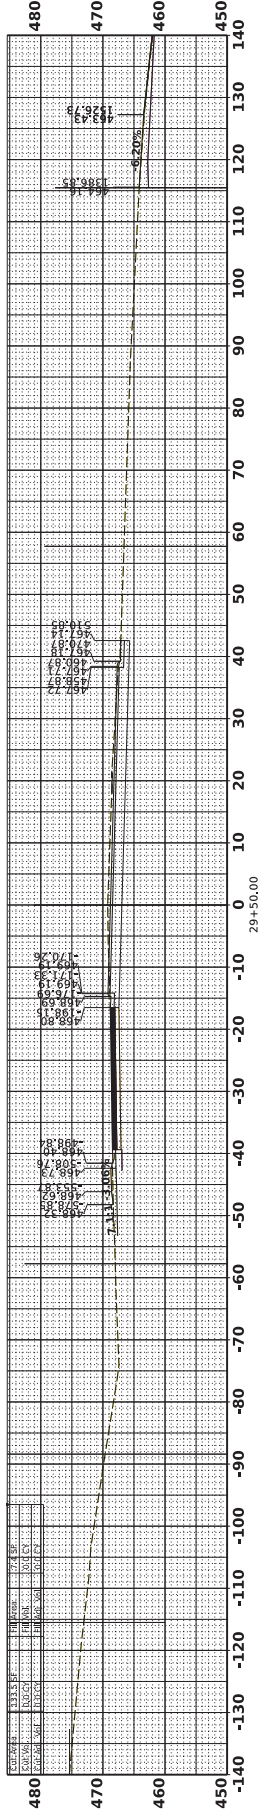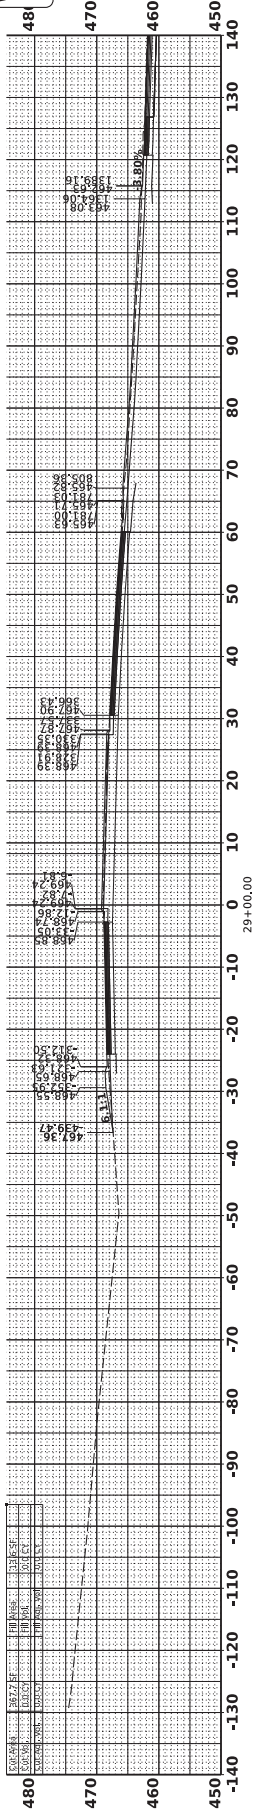

CROSS SECTION SHEET






ADDENDUM

DESIGNED BY:
 CHECKED BY:
 DATE:

FMS CON: 109378/301000
 PROJECT NO.: HSP-070-04(029)
 COUNTY: LAFAYETTE

CR 217 & 405
 STA. 33+50.00 - STA. 34+04.80

SHEET NO.
 9042

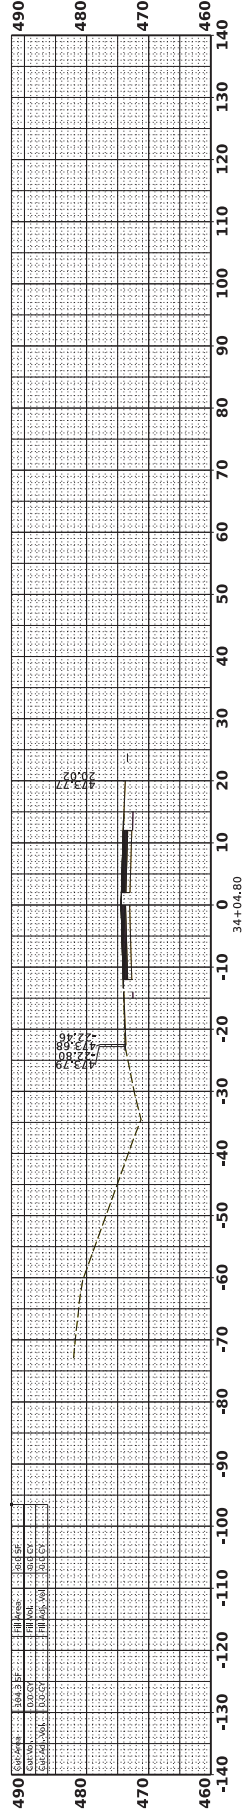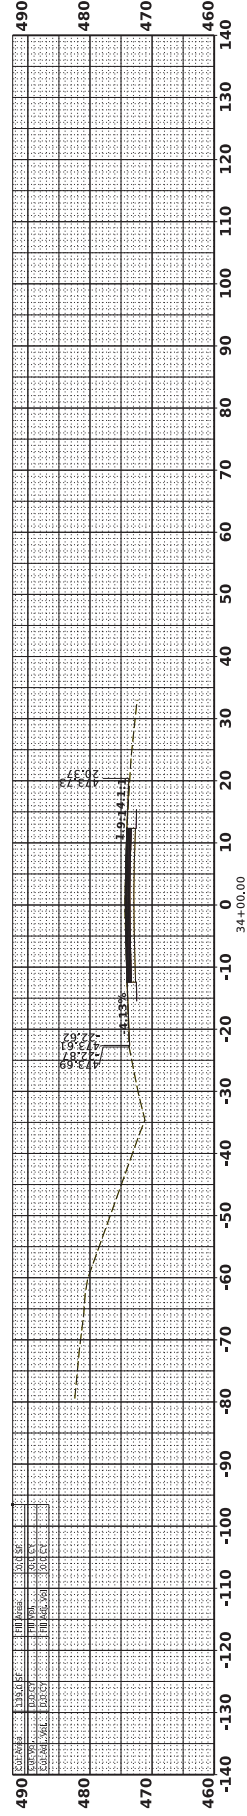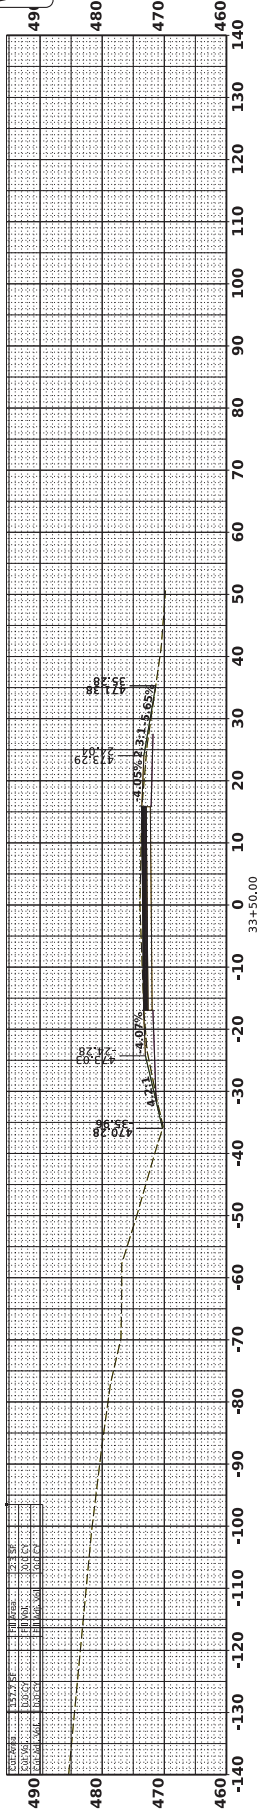

CROSS SECTION SHEET

4/21/2026 4:10:10 PM XS.dgn