

GENERAL INDEX		
INCLUDED THIS PROJECT		BEGIN WITH SHEET
☒ ROADWAY.....	1	
☐ PERMANENT SIGNS.....	1001	
☐ TRAFFIC SIGNALS.....	2001	
☐ ITS COMPONENTS.....	3001	
☐ LIGHTING.....	4001	
☐ (RESERVED).....	5001	
☒ ROADWAY STD. DWGS.....	6001	
☐ BOX CULVERT STD. DWGS (LRFD).....	7001	
☐ BOX CULVERT STD. DWGS (STD. SPEC.)....	7501	
☒ BRIDGE.....	8001	
☐ CROSS SECTIONS.....	9001	

STATE OF MISSISSIPPI


MISSISSIPPI DEPARTMENT OF TRANSPORTATION

PLAN AND PROFILE OF
PROPOSED STATE HIGHWAY

FEDERAL AID PROJECT NO. NHPP-0055-03(107)


I-55 OVER SR 32 (BR # 226.7B)

YALOBUSHA COUNTY

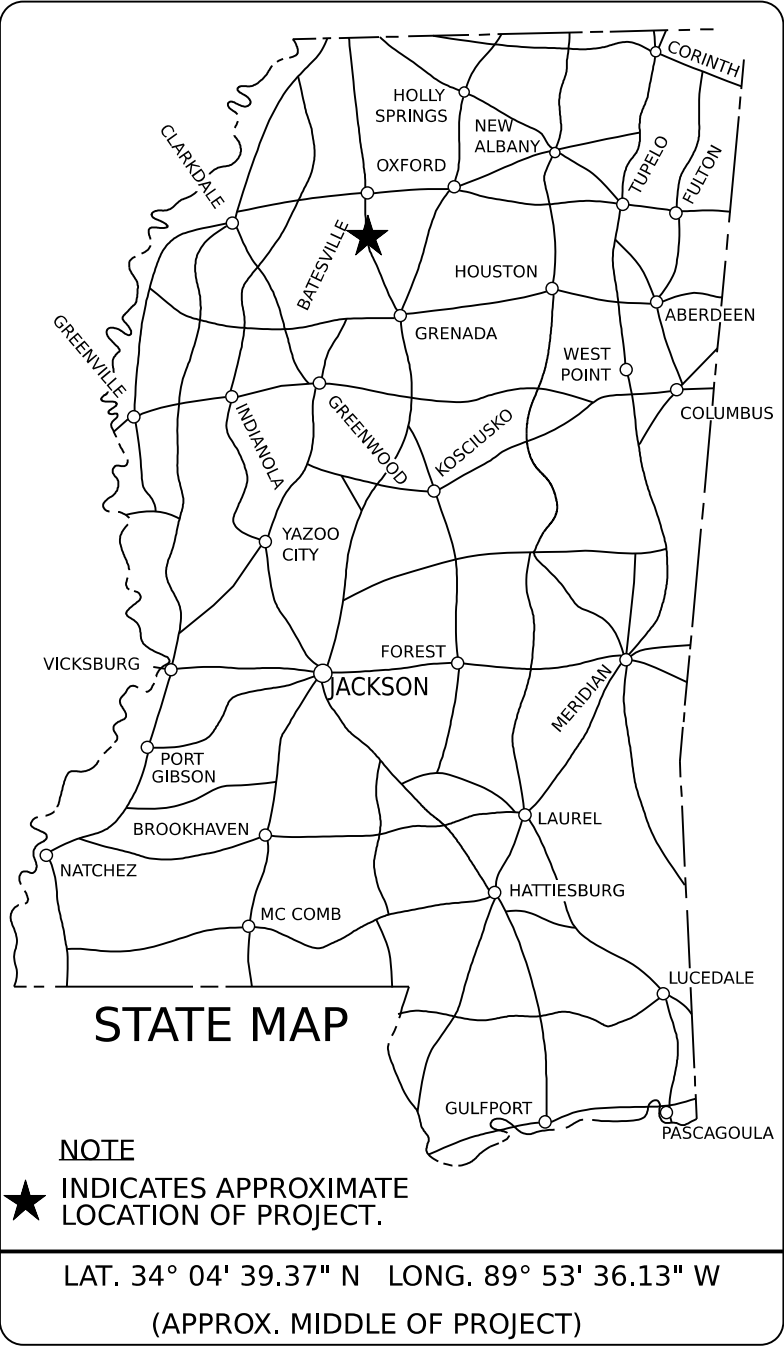

BRIDGE STRUCTURES REQ'D.
NONE

BOX BRIDGES REQ'D.
NONE

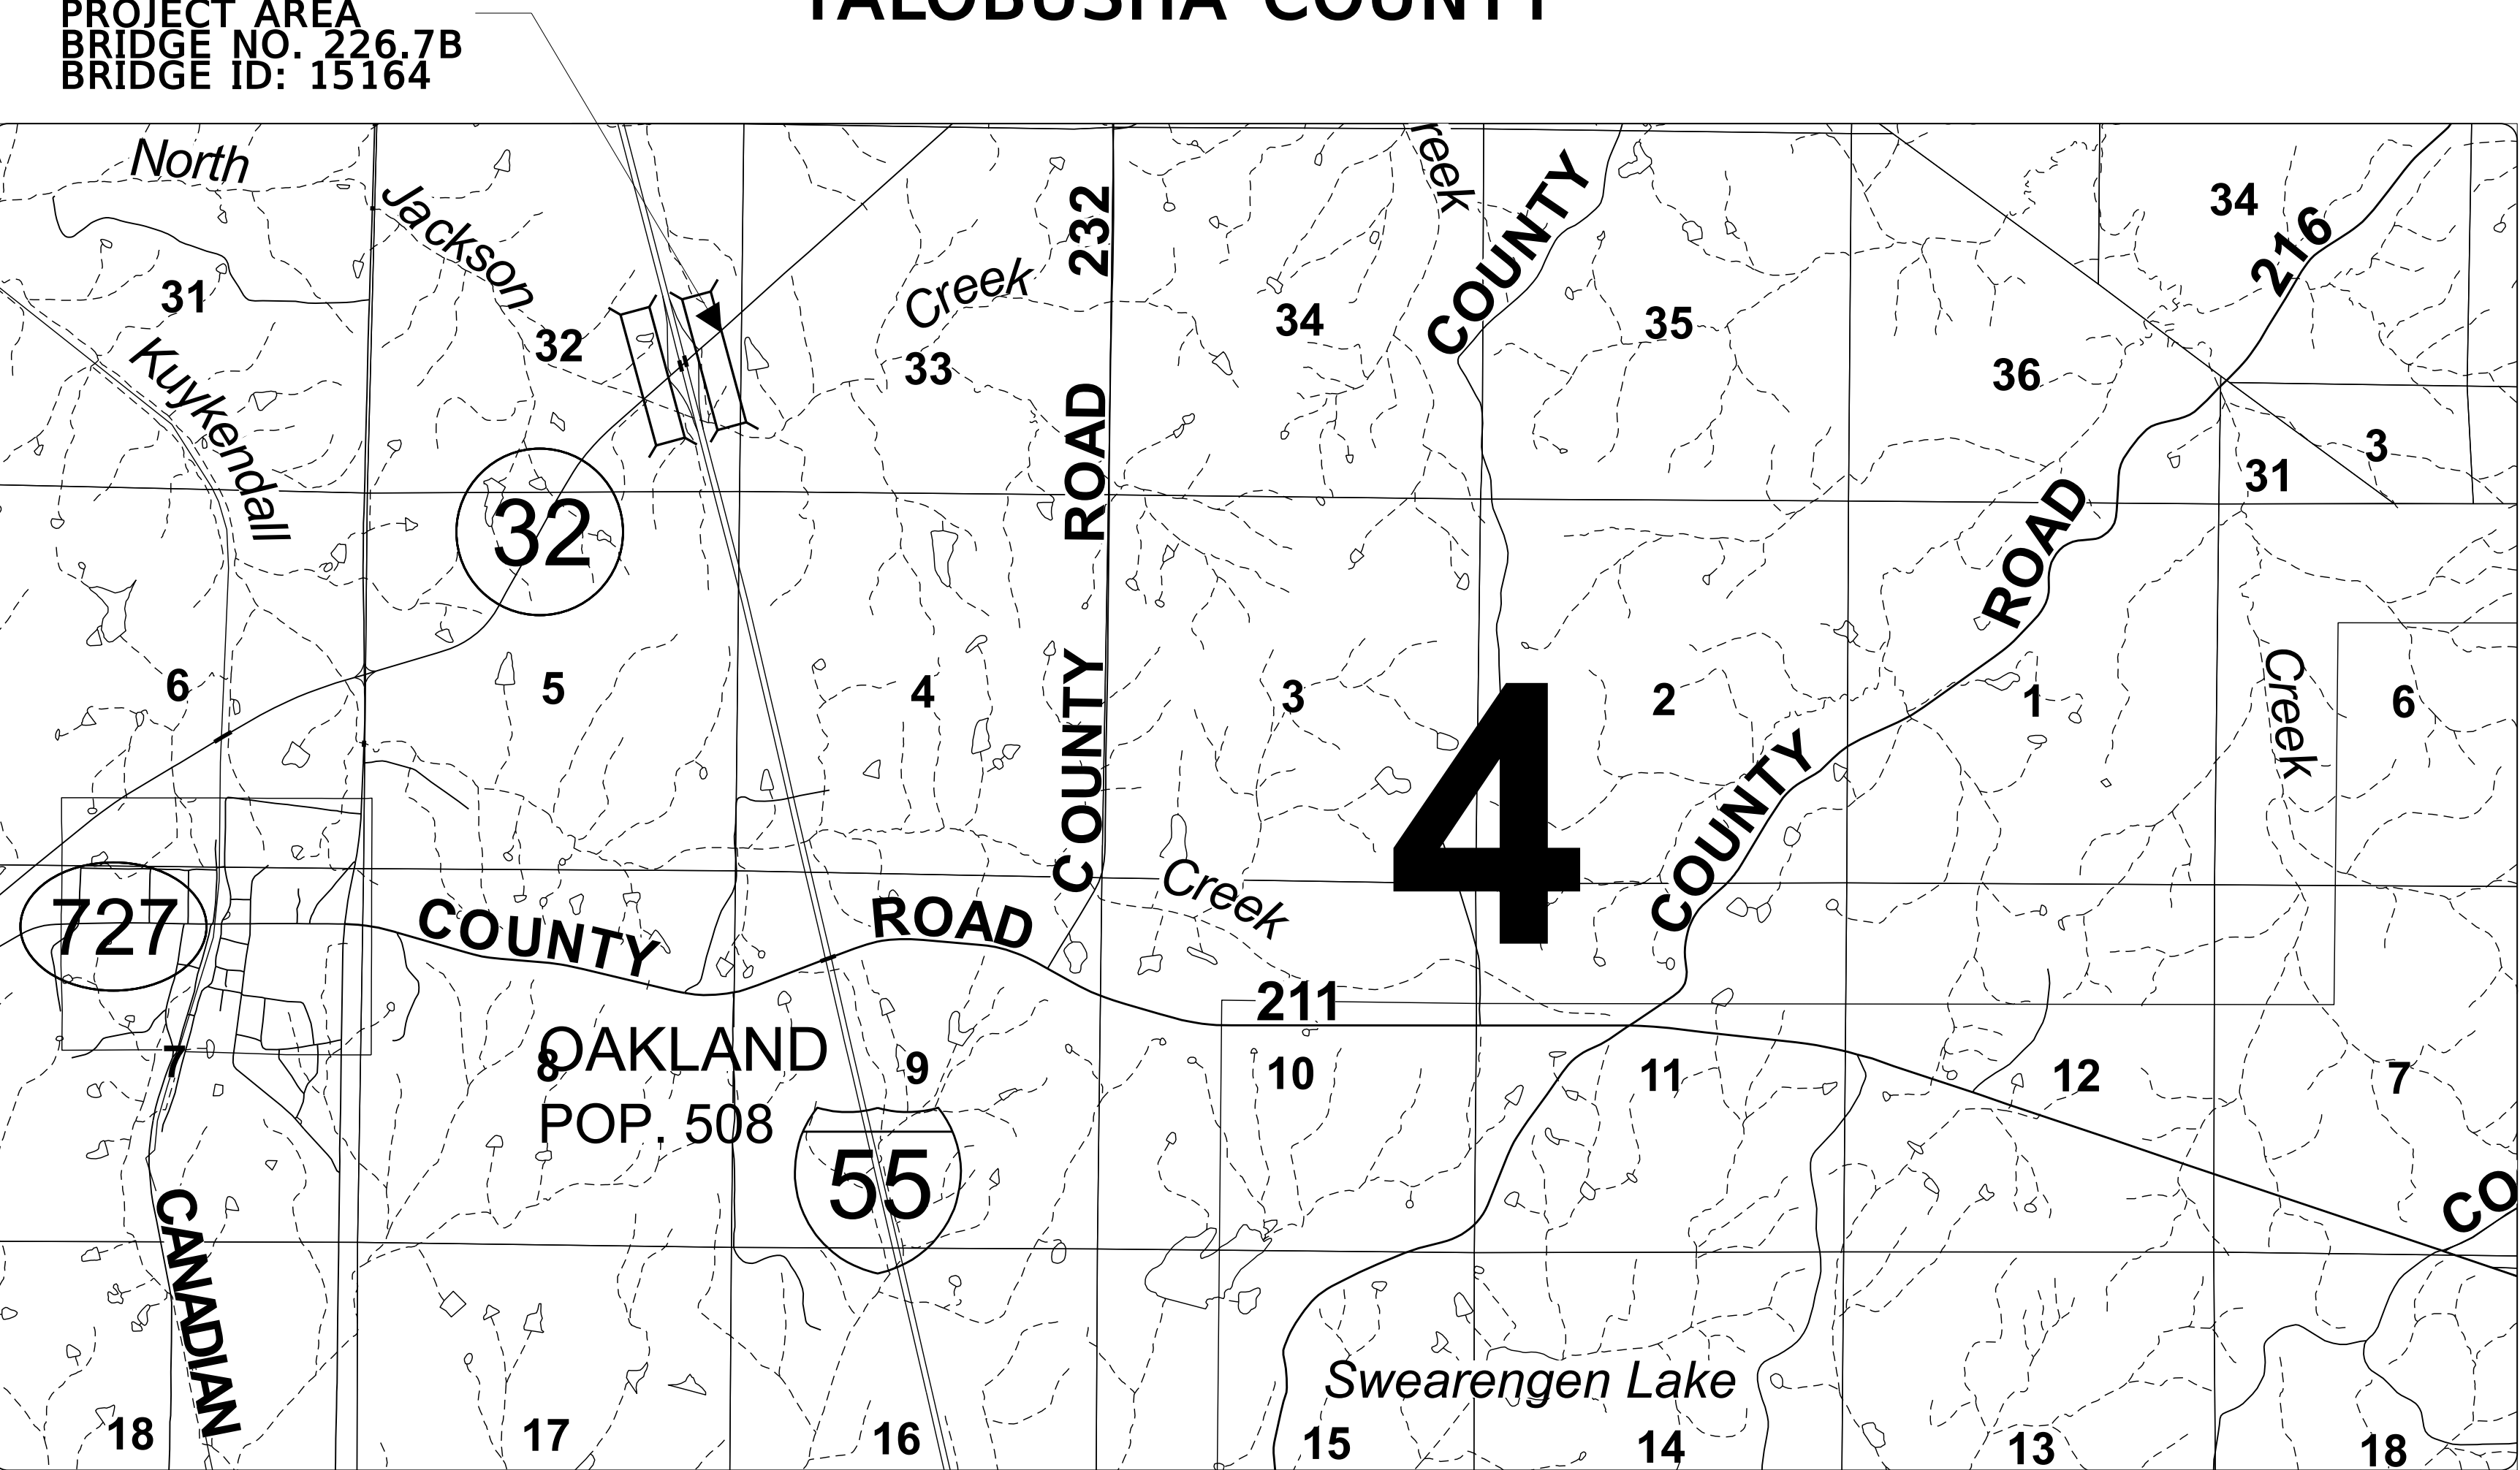

DESIGN CONTROL	
___ MPH = V (SPEED DESIGN)	
ADT (___) = ____ :	ADT (___) = ____
DHV = ____ :	D = __ % T = __ %
PERMITS ACQUIRED BY MDOT	
WETLANDS AND WATERS PERMITS	
NATIONWIDE #14	☒ WATERS ☒ WETLANDS
NATIONWIDE (OTHER)*	☒ ☒
GENERAL*	☒ ☒
INDIVIDUAL (404)*	☒ ☒
STORMWATER PERMIT ☒	
Y REQUIRED, CNOI SUBMITTED BY MDOT (DISTURBED AREA=5 ACRES)	
S REQUIRED, SCNOI TO BE SUBMITTED BY CONTRACTOR (1 TO 4.99 ACRES)	
N NO STORMWATER PERMIT REQUIRED (<1 ACRE)	
APPROVED BY: _____	

CONVENTIONAL SYMBOLS	
COUNTY LINE	_____
TOWN CORP LINE	_____
SECTION LINE	_____
DEED LINE	_____
EXISTING ROADWAY	_____
PROPOSED ROADWAY	_____
RAILROAD	_____
BRIDGES	_____

LENGTH DATA	
LENGTH OF ROADWAY	_____ FT. _____ MI.
LENGTH OF BRIDGES	_____ FT. _____ MI.
LENGTH OF PROJECT (NET)	_____ FT. _____ MI.
LENGTH OF EXCEPTIONS	_____ FT. _____ MI.
LENGTH OF PROJECT (GROSS)	_____ FT. _____ MI.

EQUATIONS
NONE

SCALES
PLAN 1 IN. = 50 FT.
PROFILE 1 IN. = 100 FT.
LAYOUT 1 IN. = 10 FT.
NTS


EXCEPTIONS
NONE



DESIGNED BY: COLAROSS	
CONSTRUCTION PROJECT DATA	
EXTERNAL PROJECT NUMBER	NHPP-0055-03(107)
FMS & DETAIL	110218/301000
P S & E DATE: _____	
APPROVED:	
DEPUTY EXECUTIVE DIRECTOR / CHIEF ENGINEER	
EXECUTIVE DIRECTOR	

DETAILED INDEX

DESCRIPTION OF SHEET	WK. NO.	SHEET NO.
TITLE SHEET (1)		1
DETAILED INDEX & GENERAL NOTES (3)		
DETAILED INDEX	DI-1	2
SUMMARY OF REVISIONS	RVP-1	
GENERAL NOTES	GN-1	3
QUANTITY SHEETS (2)		
SUMMARY OF QUANTITIES	SQ-1	4
ESTIMATED QUANTITIES FOR TRAFFIC CONTROL SIGNS	TCPQ-1	5
SPECIAL DESIGN SHEETS (3)		
DETAIL OF CONSTRUCTION SIGNING - SR 434 BR. NO. 0.7	DCS-1	6
TRAFFIC CONTROL PLAN - PHASE 2 - SR434 - BR. NO. 0.7	TC-1	7
TRAFFIC CONTROL PLAN - ROAD CLOSURE - SR 32 AT I-55	TC-2	8
STANDARD DRAWINGS (12)		
PAVEMENT MARKING DETAILS FOR 2-LANE & 4-LANE DIVIDED ROADWAYS.	PM-1	6051
CONCRETE MEDIAN BARRIER (PRECAST) (32")	CMB-3	6226
TRAFFIC CONTROL PLAN WITH FLAGGER (ONE-LANE CLOSURE OF TWO WAY TRAFFIC)	TCP-1	6351
TRAFFIC CONTROL PLAN FOR POSTED SPEED LIMIT OF 65 OR 70 MPH (INTERSTATES AND OTHER 4-LANE DIVIDED HIGHWAYS) (MEDIAN LANE OR OUTSIDE LANE CLOSURE) (EXTENDED PERIOD)	TCP-4	6354
TRAFFIC CONTROL PLAN FOR POSTED SPEED LIMIT OF 65 OR 70 MPH (INTERSTATES AND OTHER 4-LANE DIVIDED HIGHWAYS) (MEDIAN LANE OR OUTSIDE LANE CLOSURE) (WORK DAY ONLY)	TCP-5	6355
SHORT DURATION CLOSING OF TWO-LANE TWO-WAY HIGHWAYS	TCP-6	6356
HIGHWAY SIGN AND BARRICADE DETAILS FOR CONSTRUCTION PROJECTS	TCP-8	6358
TRAFFIC CONTROL PLAN MOBILE DETAILS FOR CONTRUCTION PROJECTS	TCP-9	6359
DETAILS OF OUTSIDE LANE CLOSURE AT EXIT AND ENTRANCE RAMPS	TCP-10	6360
TEMPORARY STRIPING FOR TRAFFIC CONTROL 2-LANE AND 4-LAND DIVIDED HIGHWAYS	TCP-13	6363
LOCATION OF R16-3 SIGNS (SPEEDING FINES DOUBLED)	TCP-15	6365
TRAFFIC CONTROL DETAILS DRUM PLACEMENT AND SHOULDER CLOSURE	TCP-16	6366
TOTAL SHEETS (NOT INCLUDING BRIDGE SHEETS) (21)		

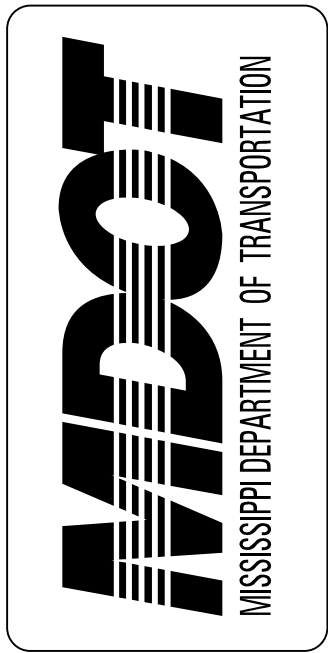

DESIGNED BY:	DETAILED BY:	CHECKED BY:	DATE:

FMS CON: 110218/301000	PROJECT NO.: NHPP-0055-03(107)	COUNTY: YALOBUSHA
------------------------	--------------------------------	-------------------

DETAIL INDEX

SHEET ID DI-1
SHEET NO. 2