

GENERAL INDEX

FOR DETAILED INDEX OF PLANS SEE SHEET NO. 2

DESCRIPTION	NUMBER OF SHEETS
TITLE SHEET	
DETAILED INDEX	
GENERAL NOTES	
TYPICAL SECTIONS	
QUANTITIES	
PLAN AND PROFILES	
SPECIAL DESIGN - ROADWAY ITEMS	
BRIDGE DRAWINGS	
SPECIAL DESIGN - BRIDGES	
CROSS-SECTIONS	

TOTAL SHEETS

012-13-08


STATE OF MISSISSIPPI
MISSISSIPPI DEPARTMENT OF TRANSPORTATION

PLAN AND PROFILE OF PROPOSED
STATE HIGHWAY
STATE PROJECT NO. MP-1182-78(001)

SR 182
THROUGH EUPORA
WEBSTER COUNTY

303011/301000

FED. ROAD REG. NO.	STATE	PROJECT NO.	SHEET NO.
	MISS.		1

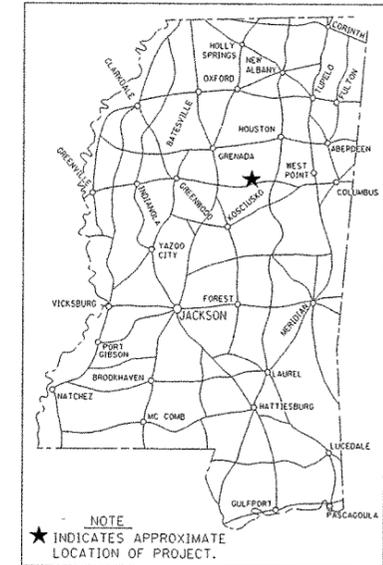


EXISTING BRIDGE STRUCTURES

STA. 1675 + 76 - STA. 1676 + 56 = 80.0 FT.
STA. 1694 + 51 - STA. 1697 + 91 = 340.0 FT.

SCALES

PLAN	1 IN. = 100 FT.
PROFILE	HOR. 1 IN. = 100 FT.
	VERT. 1 IN. = 10 FT.
LAYOUT	1 IN. = FT.

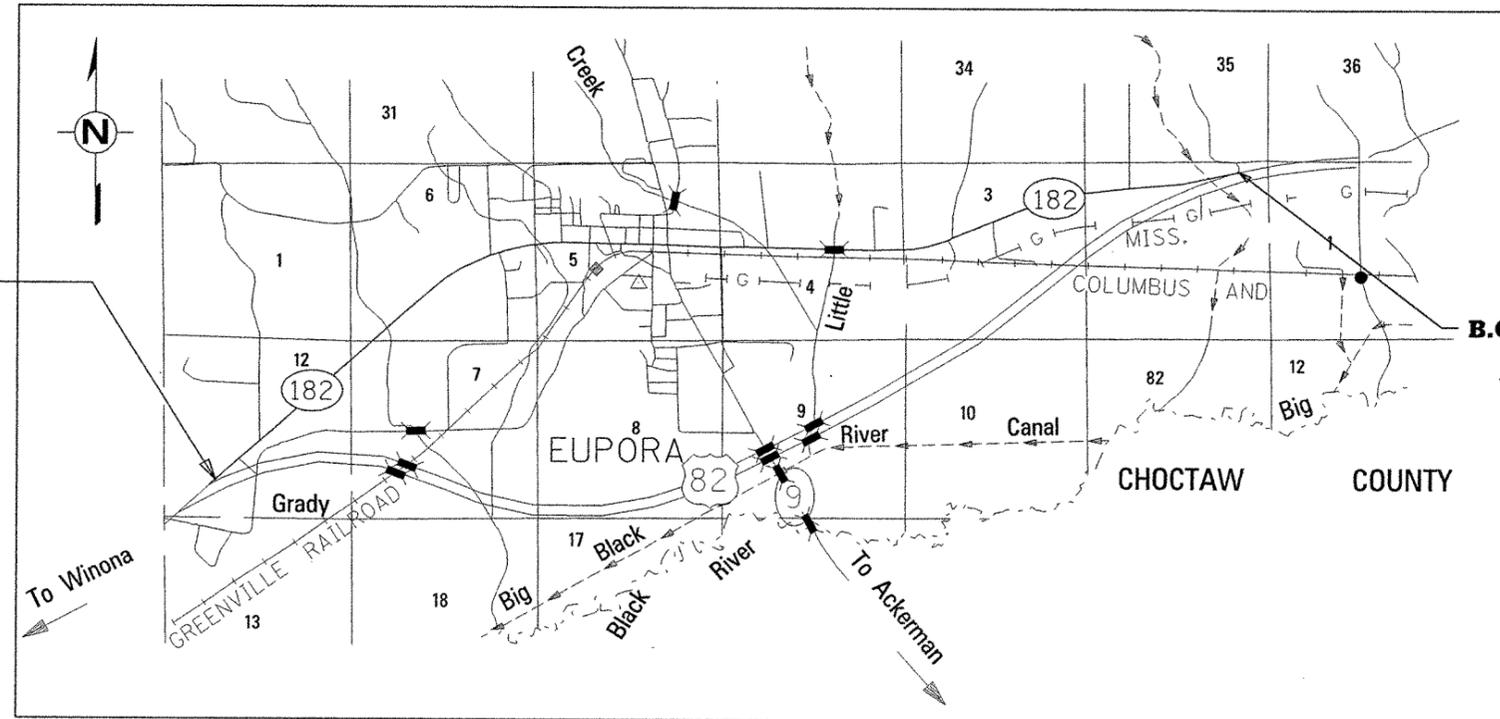

B.O.P STA. 1504 + 37

B.O.P STA. 1785 + 72

BOX BRIDGES REQ'D.

NONE

DESIGN CONTROL

MPH = V (SPEED DESIGN)

ADT () = : ADT () =

DHV = : D = % T = %

PERMITS ACQUIRED BY MDOT

WETLANDS AND WATERS PERMITS (NECESSARY FOR ULTIMATE IMPROVEMENTS ONLY):

	WATERS	WETLANDS
NATIONWIDE #14	N	N
NATIONWIDE (OTHER)*	N	N
GENERAL*	N	N
INDIVIDUAL (404)*	N	N

* ACQUISITION OF PERMITS FOR TEMPORARY IMPACTS DURING CONSTRUCTION ARE THE RESPONSIBILITY OF THE CONTRACTOR

STORMWATER PERMIT

Y REQUIRED, CNOI SUBMITTED BY MDOT (DISTRIBUTED AREA = 5 ACRES +) (NTB 6484)

S REQUIRED, SCNOI TO BE SUBMITTED BY CONTRACTOR (1 TO 4.99 ACRES) (NTB 6483)

N NO STORMWATER PERMIT REQUIRED (<1 ACRE)

APPROVED BY: CKP DATE: 12/15/05

CONVENTIONAL SYMBOLS

COUNTY LINE	-----
TOWN CORPORATION LINE	-----
SECTION LINE	-----
EXISTING ROAD OR TRAVELED WAY	-----
PROPOSED ROAD OR TRAVELED WAY	-----
RAILROAD	-----
SURVEY LINE	-----
BRIDGES	-----

EQUATIONS

NONE

EXCEPTIONS

NONE

LENGTH DATA

LENGTH OF ROADWAY	27,715.00 FT.	5.249	MI.
LENGTH OF BRIDGES	420.00 FT.	0.079	MI.
LENGTH OF PROJECT (NET)	28,135.00 FT.	5.328	MI.
LENGTH OF EXCEPTIONS	0.00 FT.	0.000	MI.
LENGTH OF PROJECT (GROSS)	28,135.00 FT.	5.328	MI.

APPROVED BY:	<i>[Signature]</i>	DATE:	12/15/05
CHIEF ENGINEER			
EXECUTIVE DIRECTOR	<i>[Signature]</i>	DATE:	12-15-05
MISSISSIPPI DEPARTMENT OF TRANSPORTATION			
APPROVED:			
DIVISION ADMINISTRATOR		DATE	
FEDERAL HIGHWAY ADMINISTRATION DEPARTMENT OF TRANSPORTATION			

12/13/2005 7:47 AM OVERLAY HWY 182 (WEBSTER).DGN

