

GENERAL INDEX

FOR DETAILED INDEX OF PLANS SEE SHEET NO. 2

STATE OF MISSISSIPPI

MISSISSIPPI DEPARTMENT OF TRANSPORTATION

**PLAN AND PROFILE OF PROPOSED
STATE HIGHWAY
FEDERAL AID PROJECT NO. STP-0079-01(030)**

01-16-09

**US HWY. 45-ALT. FROM 9 MILES NORTH
OF NOXUBEE COUNTY TO THE
CLAY COUNTY LINE**

105465/301000

LOWNDES COUNTY


BRIDGE STRUCTURES REQ'D.

NONE

SCALES

PLAN	1 IN. = 100 FT.
PROFILE	HOR. 1 IN. = 100 FT.
	VERT. 1 IN. = 10 FT.
LAYOUT	1 IN. = FT.

FED. ROAD REG. NO.	STATE	PROJECT NO.	SHEET NO.
4	MISS.	STP-0079-01(030)	1

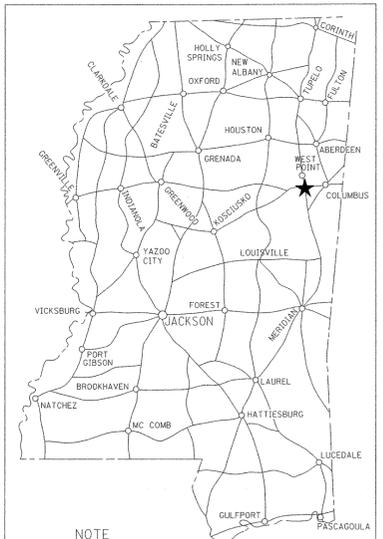

NOTE
★ INDICATES APPROXIMATE LOCATION OF PROJECT.

LAT. N33° 28' LONG. W 88° 39'
(APPROX. MIDDLE OF PROJECT)

DESIGN CONTROL

MPH = V (SPEED DESIGN)

ADT () = : ADT () =

DHV = : D = % T = %

PERMITS ACQUIRED BY MDOT

WETLANDS AND WATERS PERMITS (NECESSARY FOR ULTIMATE IMPROVEMENTS ONLY):

	WATERS	WETLANDS
NATIONWIDE #14	N	N
NATIONWIDE (OTHER)*	N	N
GENERAL*	N	N
INDIVIDUAL (404)*	N	N

* ACQUISITION OF PERMITS FOR TEMPORARY IMPACTS DURING CONSTRUCTION ARE THE RESPONSIBILITY OF THE CONTRACTOR


STORMWATER PERMIT N

Y REQUIRED, CNOI SUBMITTED BY MDOT (DISTRIBUTED AREA = 5 ACRES +) (NTB 6484)

S REQUIRED, SCNOI TO BE SUBMITTED BY CONTRACTOR (1 TO 4.99 ACRES) (NTB 6483)

N NO STORMWATER PERMIT REQUIRED (<1 ACRE)

APPROVED BY: SCR DATE: 01/16/09

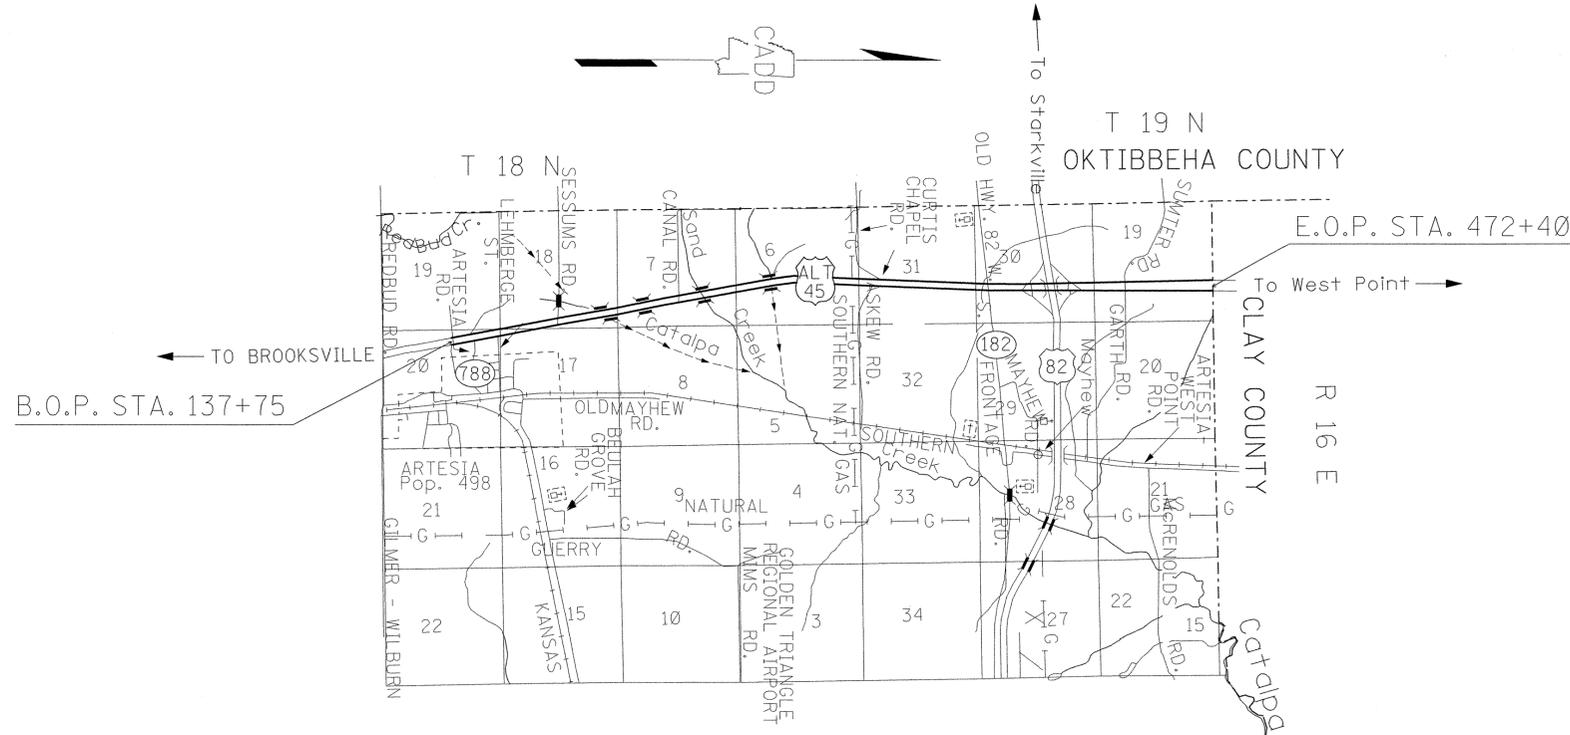

BOX BRIDGES REQ'D.

NONE

CONVENTIONAL SYMBOLS

- COUNTY LINE -----
- TOWN CORPORATION LINE -----
- SECTION LINE -----
- EXISTING ROAD OR TRAVELED WAY -----
- PROPOSED ROAD OR TRAVELED WAY -----
- RAILROAD -----
- SURVEY LINE -----
- BRIDGES -----

EQUATIONS

NONE

EXCEPTIONS

NONE

LENGTH DATA

LENGTH OF ROADWAY	30,573.00	FT.	5.790	MI.
LENGTH OF BRIDGES	2,892.00	FT.	0.548	MI.
LENGTH OF PROJECT (NET)	33,465.00	FT.	6.338	MI.
LENGTH OF EXCEPTIONS	0.00	FT.	0.000	MI.
LENGTH OF PROJECT (GROSS)	33,465.00	FT.	6.338	MI.

1/15/2009 3:33 PM HWY. 45-ALT OVERLAY LOWNDES.DGN MISSISSIPPI DEPARTMENT OF TRANSPORTATION

APPROVED BY: <i>Michael M. Brantley</i> DATE: 1/16/09
CHIEF ENGINEER
EXECUTIVE DIRECTOR: <i>Raymond R. Brown</i> DATE: 1/16/09
MISSISSIPPI DEPARTMENT OF TRANSPORTATION
APPROVED:
DIVISION ADMINISTRATOR DATE
FEDERAL HIGHWAY ADMINISTRATION DEPARTMENT OF TRANSPORTATION

