

FED. ROAD REG. NO.	STATE	PROJECT NO.	SHEET NO.
4	MISS.	MP-1050-13(009)	1

STATE OF MISSISSIPPI
MISSISSIPPI DEPARTMENT OF TRANSPORTATION

PLAN AND PROFILE OF PROPOSED
STATE HIGHWAY
STATE PROJECT NO. MP-1050-13(009)

FMS CON: 303989/301000

HWY 50 FROM 5 MILES WEST OF
TOMBIGBEE RIVER TO EAST END
TOMBIGBEE RIVER BRIDGE
CLAY COUNTY


BRIDGE STRUCTURES REQ'D.

NONE



SCALES

PLAN 1 IN. = 100 FT.
PROFILE { HOR. 1 IN. = 100 FT.
VERT. 1 IN. = 10 FT.
LAYOUT 1 IN. = FT.

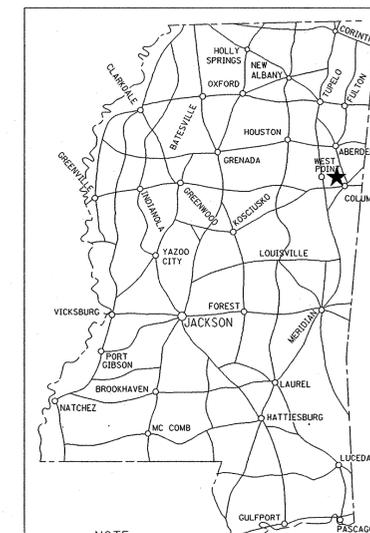

NOTE
★ INDICATES APPROXIMATE LOCATION OF PROJECT.
LAT. N 33° 35' 22" LONG 88° 31' 03" W
(APPROX. MIDDLE OF PROJECT)

DESIGN CONTROL
MPH = V (SPEED DESIGN)
ADT () = : ADT () =
DHV = : D = % T = %

PERMITS ACQUIRED BY MDOT

WETLANDS AND WATERS PERMITS (NECESSARY FOR ULTIMATE IMPROVEMENTS ONLY):

	WATERS	WETLANDS
NATIONWIDE #14	N	N
NATIONWIDE (OTHER)*	N	N
GENERAL*	N	N
INDIVIDUAL (404)*	N	N

* ACQUISITION OF PERMITS FOR TEMPORARY IMPACTS DURING CONSTRUCTION ARE THE RESPONSIBILITY OF THE CONTRACTOR

STORMWATER PERMIT N

Y REQUIRED, CNOI SUBMITTED BY MDOT (DISTRIBUTED AREA = 5 ACRES +) (NTB 6484)


S REQUIRED, SCNOI TO BE SUBMITTED BY CONTRACTOR (1 TO 4.99 ACRES) (NTB 6483)

N NO STORMWATER PERMIT REQUIRED (<1 ACRE)

APPROVED BY: GSW DATE: 8/10/10

BOX BRIDGES REQ'D.

NONE

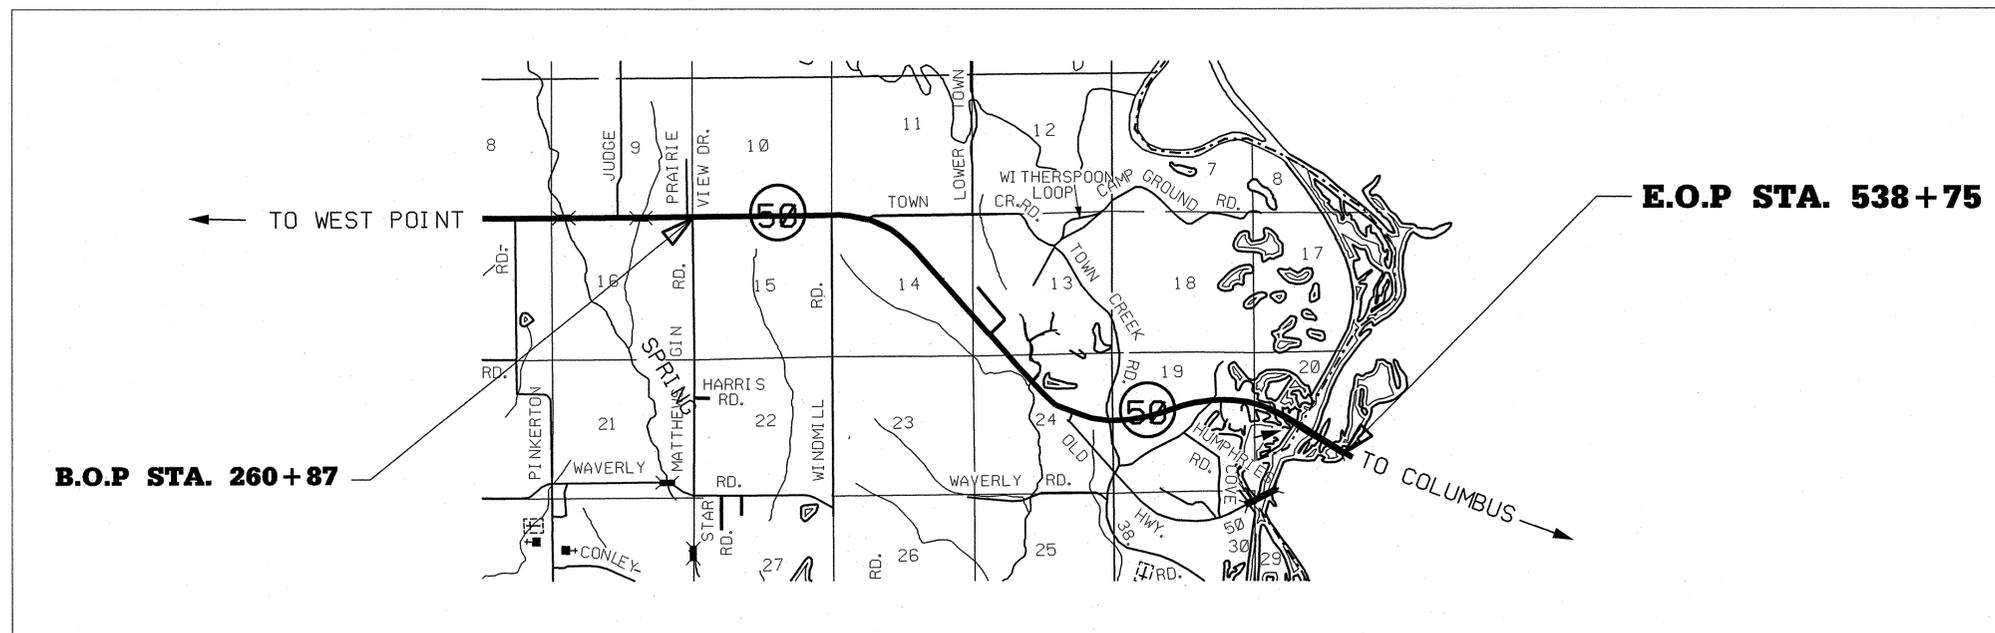

CONVENTIONAL SYMBOLS

- COUNTY LINE -----
- TOWN CORPORATION LINE -----
- SECTION LINE -----
- EXISTING ROAD OR TRAVELED WAY -----
- PROPOSED ROAD OR TRAVELED WAY -----
- RAILROAD -----
- SURVEY LINE -----
- BRIDGES -----

EQUATIONS

NONE

EXCEPTIONS

NONE

LENGTH DATA

LENGTH OF ROADWAY	24,588 FT.	4.657	MI.
LENGTH OF BRIDGES	3,200 FT.	0.606	MI.
LENGTH OF PROJECT (NET)	27,788 FT.	5.263	MI.
LENGTH OF EXCEPTIONS	0 FT.	0.000	MI.
LENGTH OF PROJECT (GROSS)	27,788 FT.	5.263	MI.

TITLE DIVISION
MISSISSIPPI DEPARTMENT OF TRANSPORTATION

8/10/2010 8:16 AM 50 CLAY OVERLAY.DGN

APPROVED:	46
BY: <i>Michael J. Smith</i>	8/10/10
CHIEF ENGINEER	DATE
BY: <i>Sam R. Brown, Inc.</i>	8/10/10
EXECUTIVE DIRECTOR	DATE
MISSISSIPPI DEPARTMENT OF TRANSPORTATION	
APPROVED:	
DIVISION ADMINISTRATOR DATE	
FEDERAL HIGHWAY ADMINISTRATION DEPARTMENT OF TRANSPORTATION	

