


FED. ROAD REG. NO.	STATE	PROJECT NO.	SHEET NO.
4	MISS.	HSIP-0039-02(045)	1

STATE OF MISSISSIPPI  
MISSISSIPPI DEPARTMENT OF TRANSPORTATION

PLAN AND PROFILE OF PROPOSED  
STATE HIGHWAY  
FEDERAL AID PROJECT NO. HSIP-0039-02(045)


SR 18 AT MIDWAY ROAD  
TRAFFIC SIGNAL  
HINDS COUNTY  
105873/301000

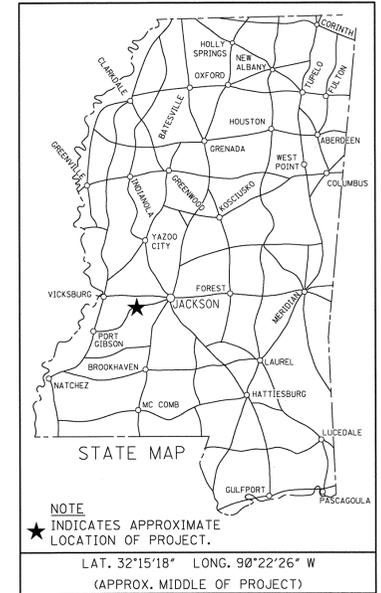

SCALES  
PLAN 1 IN. = 100 FT.  
PROFILE { HOR. 1 IN. = 100 FT.  
VERT. 1 IN. = 10 FT.  
LAYOUT 1 IN. = 2000 FT.

BEGIN PROJECT  
STA 523+41.26

END PROJECT  
STA 534+11.56

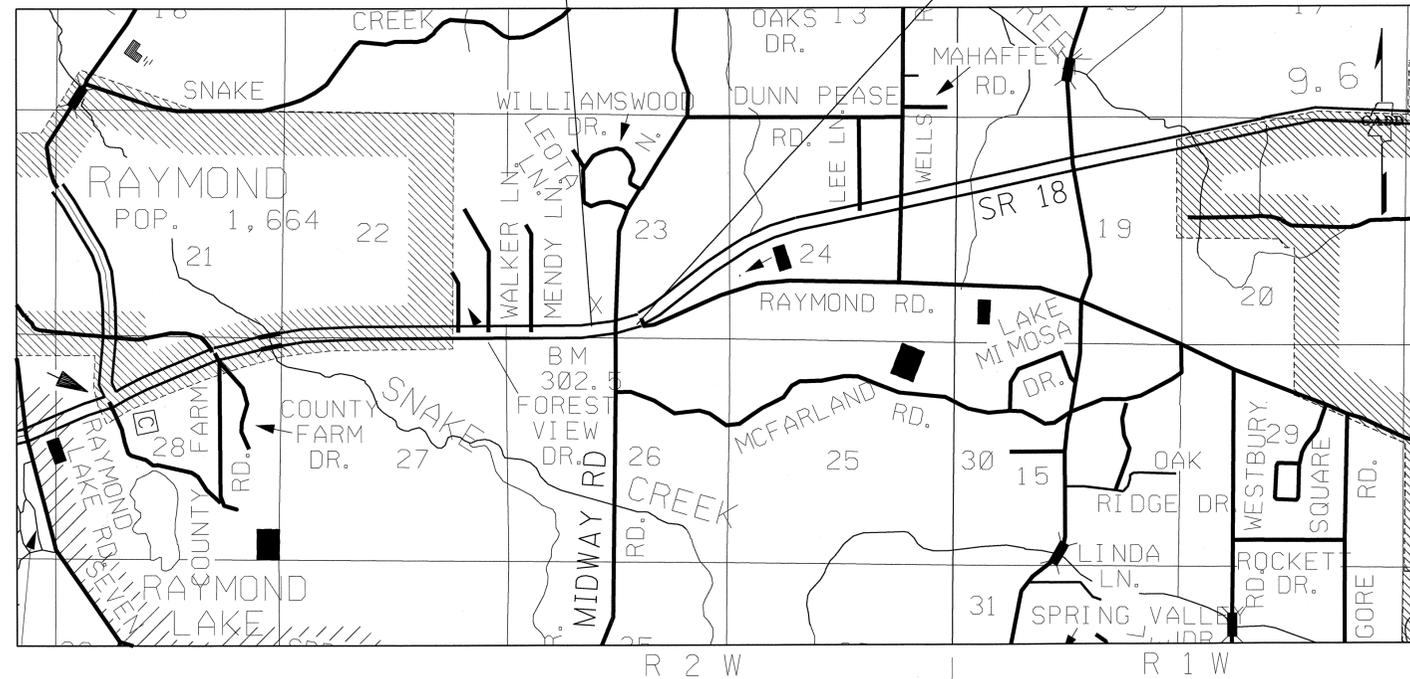

BRIDGE STRUCTURES REQ'D.  
NONE

BOX BRIDGES REQ'D.  
NONE

DESIGN CONTROL  
65 MPH = V (SPEED DESIGN)  
ADT (2008) = 14000 : ADT ( ) =  
DHV = .1600 : D = .11 % T = 2 %

PERMITS ACQUIRED BY MDOT  
WETLANDS AND WATERS PERMITS  
(NECESSARY FOR ULTIMATE IMPROVEMENTS ONLY):

	WATERS	WETLANDS
NATIONWIDE #14	<input checked="" type="checkbox"/>	<input checked="" type="checkbox"/>
NATIONWIDE (OTHER)*	<input checked="" type="checkbox"/>	<input checked="" type="checkbox"/>
GENERAL*	<input checked="" type="checkbox"/>	<input checked="" type="checkbox"/>
INDIVIDUAL (404)*	<input checked="" type="checkbox"/>	<input checked="" type="checkbox"/>

\* ACQUISITION OF PERMITS FOR TEMPORARY IMPACTS DURING CONSTRUCTION ARE THE RESPONSIBILITY OF THE CONTRACTOR

STORMWATER PERMIT

Y REQUIRED (CNOI SUBMITTED BY MDOT (DISTURBED AREA = 5 ACRES))  
S REQUIRED (SCNOI TO BE SUBMITTED BY CONTRACTOR (1 TO 4.99 ACRES))  
N NO STORMWATER PERMIT REQUIRED (<1 ACRE)

APPROVED BY: *DBS* DATE: *2/04/11*

CONVENTIONAL SYMBOLS

- COUNTY LINE .....
- TOWN CORPORATION LINE .....
- SECTION LINE .....
- EXISTING ROAD OR TRAVELED WAY - - - - -
- PROPOSED ROAD OR TRAVELED WAY \_\_\_\_\_
- RAILROAD .....
- SURVEY LINE .....
- BRIDGES .....

EQUATIONS

NONE

EXCEPTIONS

NONE

LENGTH DATA

LENGTH OF ROADWAY	1070.26 FT.	0.20 MI.
LENGTH OF BRIDGES	0 FT.	0 MI.
LENGTH OF PROJECT (NET)	0 FT.	0.20 MI.
LENGTH OF EXCEPTIONS	0 FT.	0 MI.
LENGTH OF PROJECT (GROSS)	0 FT.	0.20 MI.



APPROVED BY:	<i>Wade McArthur</i>	2/4/11
CHIEF ENGINEER		DATE
EXECUTIVE DIRECTOR	<i>Robert D. Brown</i>	3/4/11
		DATE
MISSISSIPPI DEPARTMENT OF TRANSPORTATION		
APPROVED:		
DIVISION ADMINISTRATOR		DATE
FEDERAL HIGHWAY ADMINISTRATION		DATE
DEPARTMENT OF TRANSPORTATION		

1/20/2011 09:22:09 II TLE.GDN TITLE DIVISION ROADWAY DESIGN MISSISSIPPI DEPARTMENT OF TRANSPORTATION

