

STATE OF MISSISSIPPI  
MISSISSIPPI DEPARTMENT OF TRANSPORTATION

# PLAN AND PROFILE OF PROPOSED STATE HIGHWAY STATE PROJECT NO. STP-0016-03(026)


MILL AND OVERLAYING OF SR 8 FROM THE CALHOUN COUNTY LINE TO SR 15  
CHICKASAW COUNTY

**SCALES**  
PLAN 1 IN. = 100 FT.  
PROFILE { HOR. 1 IN. = 100 FT.  
          VERT. 1 IN. = 10 FT.  
LAYOUT 1 IN. = FT.

FMS CONSTR: 106210301000

**BRIDGE STRUCTURES REQ'D.**  
**NONE**

**BOX BRIDGES REQ'D.**  
**NONE**

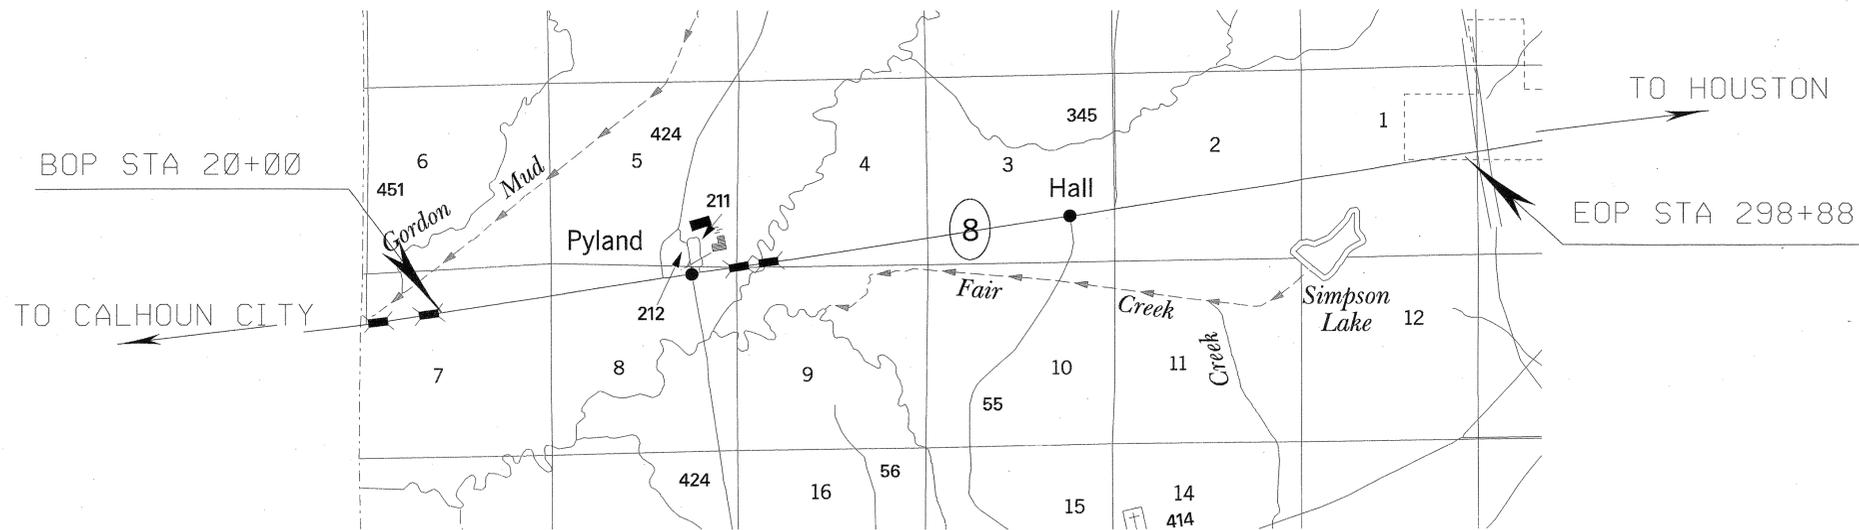

**CONVENTIONAL SYMBOLS**

- COUNTY LINE -----
- TOWN CORPORATION LINE -----
- SECTION LINE -----
- EXISTING ROAD OR TRAVELED WAY -----
- PROPOSED ROAD OR TRAVELED WAY -----
- RAILROAD -----
- SURVEY LINE -----
- BRIDGES -----

**EQUATIONS**

**NONE**


**EXCEPTIONS**

**NONE**

**LENGTH DATA**

LENGTH OF ROADWAY	27408	FT.	5.191	MI.
LENGTH OF BRIDGES	480	FT.	0.091	MI.
LENGTH OF PROJECT (NET)			5.282	MI.
LENGTH OF EXCEPTIONS	0.000	FT.	0.000	MI.
LENGTH OF PROJECT (GROSS)			5.282	MI.

FED. ROAD REG. NO.	STATE	PROJECT NO.	SHEET NO.
4	MISS.	STP-0016-03(026)	1

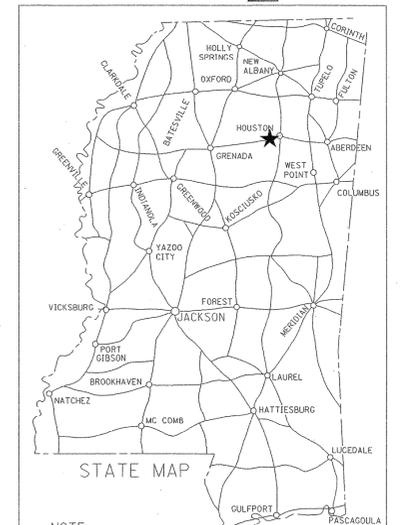

NOTE  
★ INDICATES APPROXIMATE LOCATION OF PROJECT.  
L.A.T. LONG.  
(APPROX. MIDDLE OF PROJECT)

**DESIGN CONTROL**  
MPH = V (SPEED DESIGN)

ADT ( ) = : ADT ( ) =  
DHV = : D = % T = %

**PERMITS ACQUIRED BY MDOT**

WETLANDS AND WATERS PERMITS (NECESSARY FOR ULTIMATE IMPROVEMENTS ONLY):

NATIONWIDE #14	<input type="checkbox"/>	<input type="checkbox"/>
NATIONWIDE (OTHER)*	<input type="checkbox"/>	<input type="checkbox"/>
GENERAL*	<input type="checkbox"/>	<input type="checkbox"/>
INDIVIDUAL (404)*	<input type="checkbox"/>	<input type="checkbox"/>

\* ACQUISITION OF PERMITS FOR TEMPORARY IMPACTS DURING CONSTRUCTION ARE THE RESPONSIBILITY OF THE CONTRACTOR

STORMWATER PERMIT

Y REQUIRED, CNDI SUBMITTED BY MDOT (DISTURBED AREA = 5 ACRES)  
S REQUIRED, SIGN TO BE SUBMITTED BY CONTRACTOR (1 TO 4.99 ACRES)  
N NO STORMWATER PERMIT REQUIRED (<1 ACRE)

APPROVED BY: *GSW* DATE: 3/23/11

3/18/2011 2:38 PM T1 TLE.DGN



APPROVED:	<i>Mobile M. Shultz</i>	3/23/11
BY	CHIEF ENGINEER	DATE
APPROVED:	<i>Mobile M. Shultz</i>	3/23/11
BY	INTERIM EXECUTIVE DIRECTOR	DATE
MISSISSIPPI DEPARTMENT OF TRANSPORTATION		
APPROVED:		
BY	DIVISION ADMINISTRATOR	DATE
FEDERAL HIGHWAY ADMINISTRATION DEPARTMENT OF TRANSPORTATION		

