

STATE OF MISSISSIPPI

MISSISSIPPI DEPARTMENT OF TRANSPORTATION


**PLAN AND PROFILE OF PROPOSED
STATE HIGHWAY
FEDERAL AID PROJECT NO. NH-0040-02(033)**

**US 78 FROM SR 25 SOUTH TO SR 25 NORTH
(INCLUDES 2 EMERGENCY X-OVERS, ITAWAMBA WELCOME
CENTER & SMALL SECTION @ ALABAMA LINE)
ITAWAMBA COUNTY**

106217/301000

SCALES
PLAN 1 IN. = 100 FT.
PROFILE { HOR. 1 IN. = 100 FT.
VERT. 1 IN. = 10 FT.

FED. ROAD REG. NO.	STATE	PROJECT NO.	SHEET NO.
4	MISS.	NH-0040-02(033)	1

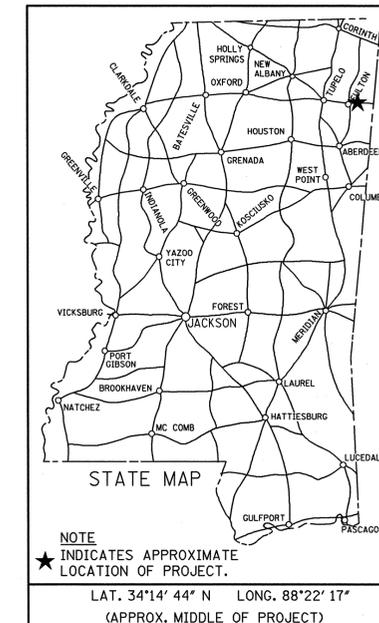

DESIGN CONTROL
MPH = V (SPEED DESIGN)
ADT () = : ADT () =
DHV = : D = % T = %

PERMITS ACQUIRED BY MDOT
WETLANDS AND WATERS PERMITS (NECESSARY FOR ULTIMATE IMPROVEMENTS ONLY):

NATIONWIDE #14	<input checked="" type="checkbox"/>	<input checked="" type="checkbox"/>
NATIONWIDE (OTHER)*	<input checked="" type="checkbox"/>	<input checked="" type="checkbox"/>
GENERAL*	<input checked="" type="checkbox"/>	<input checked="" type="checkbox"/>
INDIVIDUAL (404)*	<input checked="" type="checkbox"/>	<input checked="" type="checkbox"/>

* ACQUISITION OF PERMITS FOR TEMPORARY IMPACTS DURING CONSTRUCTION ARE THE RESPONSIBILITY OF THE CONTRACTOR

STORMWATER PERMIT

Y REQUIRED, CNOI SUBMITTED BY MDOT (DISTRIBUTED AREA = 5 ACRES +) (NTR 586)
S REQUIRED, SCNOI TO BE SUBMITTED BY CONTRACTOR (1 TO 4.99 ACRES) (NTR 14)
N NO STORMWATER PERMIT REQUIRED (<1 ACRE)


APPROVED BY: *GSW* DATE: 5/5/11

BRIDGE STRUCTURES REQ'D.

NONE

BOX BRIDGES REQ'D.

NONE

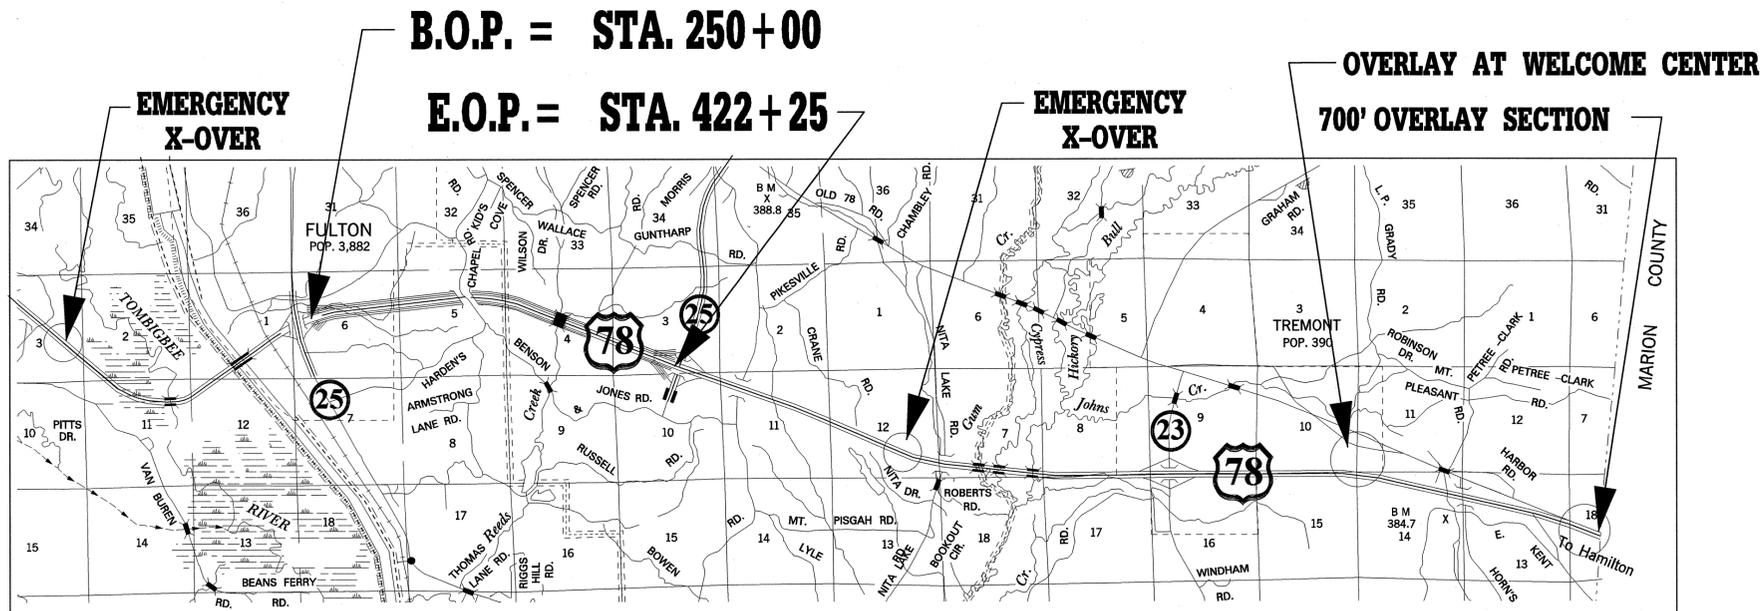

EQUATIONS

NONE

EXCEPTIONS

NONE

CONVENTIONAL SYMBOLS

- COUNTY LINE -----
- TOWN CORPORATION LINE -----
- SECTION LINE -----
- EXISTING ROAD OR TRAVELED WAY -----
- PROPOSED ROAD OR TRAVELED WAY -----
- RAILROAD -----
- SURVEY LINE -----
- BRIDGES -----

LENGTH DATA

LENGTH OF ROADWAY	17925 FT.	3.39 MI.
LENGTH OF BRIDGES	0 FT.	0 MI.
LENGTH OF PROJECT (NET)		3.39 MI.
LENGTH OF EXCEPTIONS	0 FT.	0 MI.
LENGTH OF PROJECT (GROSS)		3.39 MI.

(a) NOTE: This project is declared by the Mississippi Transportation Commission to be a Type 1 Controlled Access Facility, as defined in and subject to all restrictions shown in orders of said Commission dated the 8th day of November, 1977, in minute book 102, page 27, and the 27th day of September, 1983, in minute book 103, pages 1422 & 1423; and authorized under section Section 65-1-10(l) MCA (1972, as amended).

(b) NOTE: Access to and exit from this highway will be permitted only through interchange or such other points as may be established by public authority and as shown on the plans.

APPROVED: *Michael M. Brantley* 5/5/11
CHIEF ENGINEER DATE

APPROVED: *Michael M. Brantley* 5/5/11
EXECUTIVE DIRECTOR DATE

MISSISSIPPI DEPARTMENT OF TRANSPORTATION

APPROVED: _____ DATE _____
DIVISION ADMINISTRATOR

FEDERAL HIGHWAY ADMINISTRATION
DEPARTMENT OF TRANSPORTATION

