

STATE OF MISSISSIPPI

MISSISSIPPI DEPARTMENT OF TRANSPORTATION

**PLAN AND PROFILE OF PROPOSED
STATE HIGHWAY
FEDERAL AID PROJECT NO. STP-2705-00(004)
FMS CON: 106349/301000**

**SR 182 FROM NEAR US HWY 82
TO LOWNDES COUNTY LINE
OKTIBBEHA COUNTY**


BRIDGE STRUCTURES REQ'D.

NONE

SCALES

PLAN	1 IN. = 100 FT.
PROFILE {	HOR. 1 IN. = 100 FT.
	VERT. 1 IN. = 10 FT.
LAYOUT	1 IN. = FT.


FED. ROAD REG. NO.	STATE	PROJECT NO.	SHEET NO.
4	MISS.	STP-2705-00(004)	1

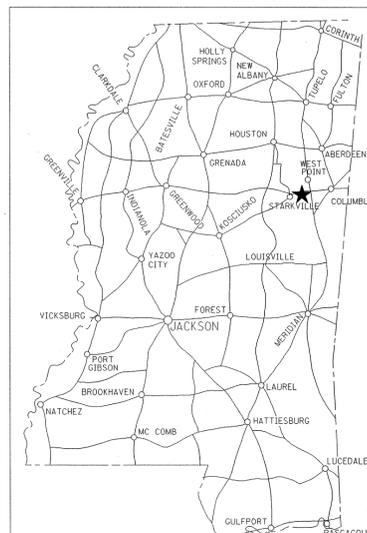

NOTE
★ INDICATES APPROXIMATE LOCATION OF PROJECT.
LAT. N 33° 28' 38" LONG 88° 42' 48" W
(APPROX. MIDDLE OF PROJECT)

BOX BRIDGES REQ'D.

NONE

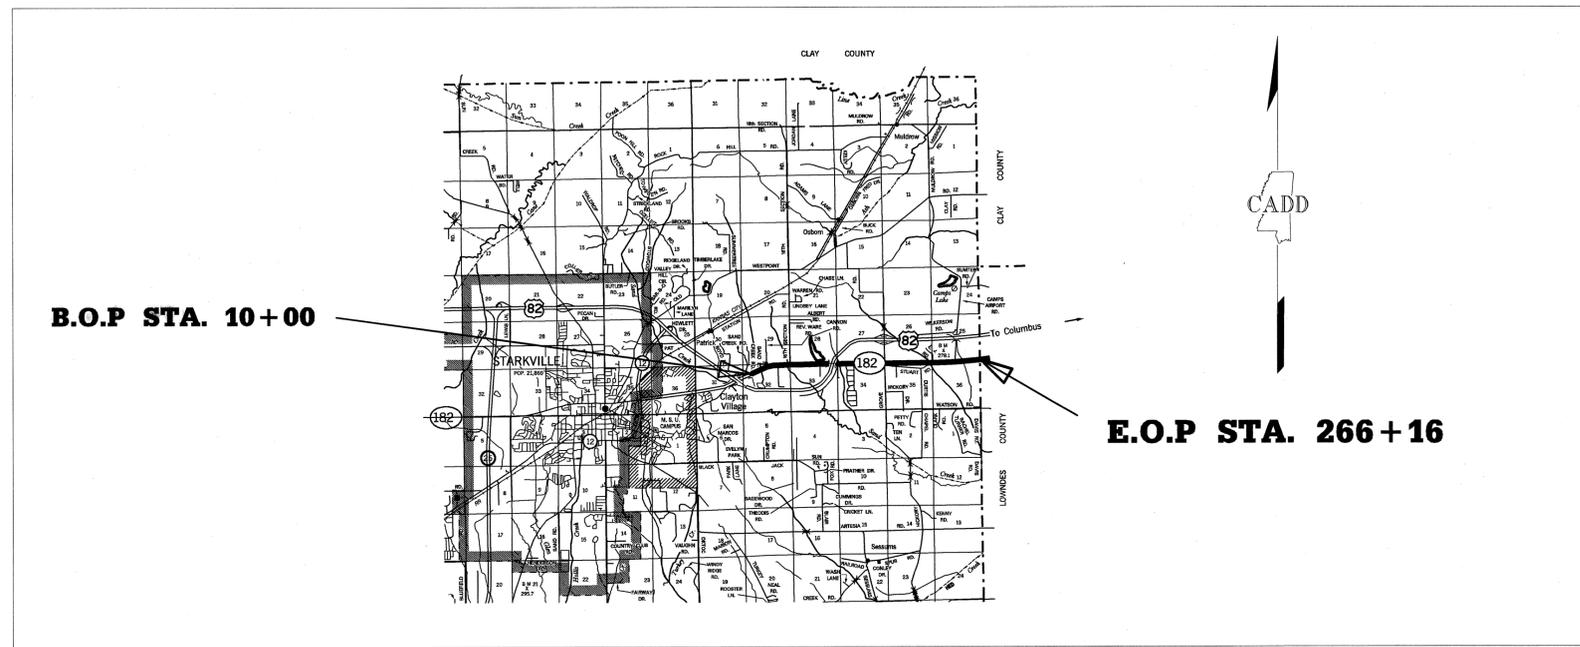

DESIGN CONTROL
MPH = V (SPEED DESIGN)
ADT () = : ADT () =
DHV = : D = % T = %

PERMITS ACQUIRED BY MDOT

	WETLANDS AND WATERS PERMITS (NECESSARY FOR ULTIMATE IMPROVEMENTS ONLY):	
	WATERS	WETLANDS
NATIONWIDE #14	N	N
NATIONWIDE (OTHER)*	N	N
GENERAL*	N	N
INDIVIDUAL (404)*	N	N

* ACQUISITION OF PERMITS FOR TEMPORARY IMPACTS DURING CONSTRUCTION ARE THE RESPONSIBILITY OF THE CONTRACTOR

STORMWATER PERMIT	N
Y REQUIRED, CNOI SUBMITTED BY MDOT (DISTRIBUTED AREA = 5 ACRES +)	
S REQUIRED, SCNOI TO BE SUBMITTED BY CONTRACTOR (1 TO 4.99 ACRES)	
N NO STORMWATER PERMIT REQUIRED (<1 ACRE)	

APPROVED BY: *[Signature]* DATE: 2/16/12

2/16/2012 9:36 AM SR 182 EAST OKT. OVERLAY.DGN TITLE ROADWAY DESIGN DIVISION MISSISSIPPI DEPARTMENT OF TRANSPORTATION

CONVENTIONAL SYMBOLS

- COUNTY LINE
- TOWN CORPORATION LINE
- SECTION LINE
- EXISTING ROAD OR TRAVELED WAY
- PROPOSED ROAD OR TRAVELED WAY
- RAILROAD
- SURVEY LINE
- BRIDGES

EQUATIONS

NONE

EXCEPTIONS

NONE

LENGTH DATA

LENGTH OF ROADWAY	25,591 FT.	4.847 MI.
LENGTH OF BRIDGES	25 FT.	0.005 MI.
LENGTH OF PROJECT (NET)	25,616 FT.	4.852 MI.
LENGTH OF EXCEPTIONS	0 FT.	0.000 MI.
LENGTH OF PROJECT (GROSS)	25,616 FT.	4.852 MI.

REVISIONS	APPROVED:	
	BY: <i>[Signature]</i>	DATE: 2/16/12
DATE	CHIEF ENGINEER	DATE: 2/16/12
	<i>[Signature]</i>	EXECUTIVE DIRECTOR
MISSISSIPPI DEPARTMENT OF TRANSPORTATION		
APPROVED:		
DIVISION ADMINISTRATOR		
DATE:		
FEDERAL HIGHWAY ADMINISTRATION DEPARTMENT OF TRANSPORTATION		

