

FED. ROAD REG. NO.	STATE	PROJECT NO.	SHEET NO.
4	MISS.	MP-1182-53(001)	1

STATE OF MISSISSIPPI
MISSISSIPPI DEPARTMENT OF TRANSPORTATION
PLAN AND PROFILE OF PROPOSED STATE HIGHWAY
STATE PROJECT NO. MP-1182-53(002)

FMS CON: 304796 /301000


SR 182 FROM STARK ROAD TO MSU RESEARCH PARK

BRIDGE STRUCTURES REQ'D.

NONE

SCALES


PLAN	1 IN. = 100 FT.
PROFILE	HOR. 1 IN. = 100 FT.
	VERT. 1 IN. = 10 FT.
LAYOUT	1 IN. = FT.

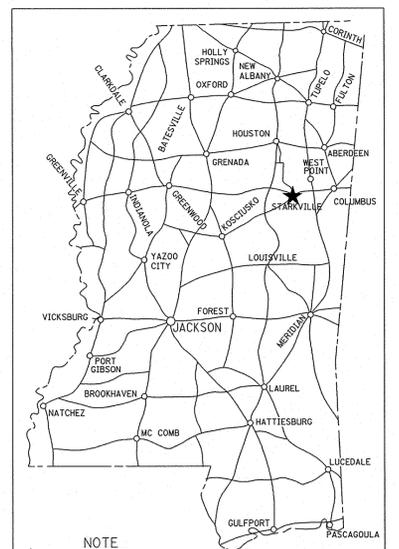

NOTE
 ★ INDICATES APPROXIMATE LOCATION OF PROJECT.
 LAT. N 33° 27' 56" LONG 88° 49' 24" W
 (APPROX. MIDDLE OF PROJECT)

BOX BRIDGES REQ'D.

NONE

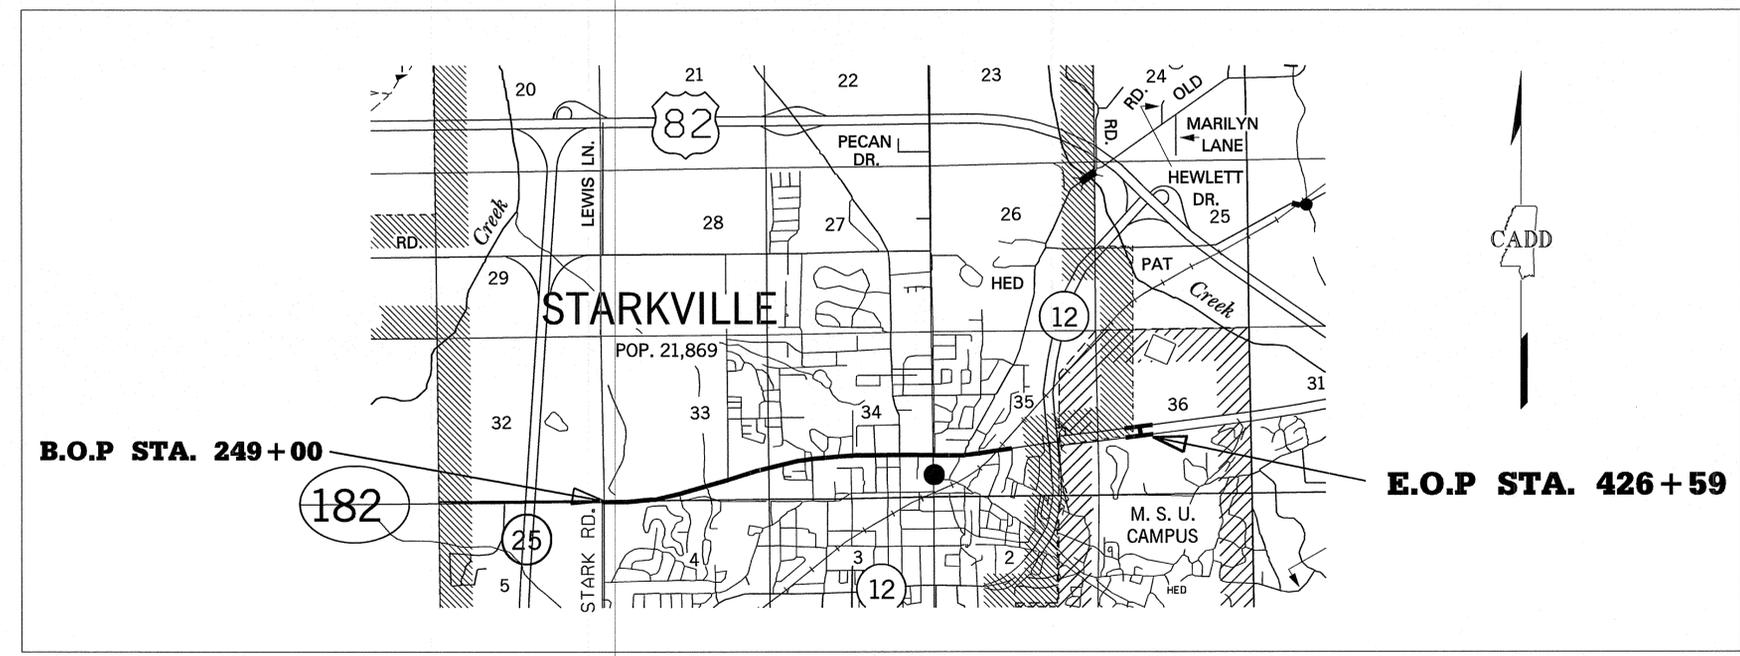

DESIGN CONTROL

MPH = V (SPEED DESIGN)

ADT () = : ADT () =

DHV = : D = % T = %

PERMITS ACQUIRED BY MDOT

WETLANDS AND WATERS PERMITS
 (NECESSARY FOR ULTIMATE IMPROVEMENTS ONLY):

	WATERS	WETLANDS
NATIONWIDE #14	N	N
NATIONWIDE (OTHER)*	N	N
GENERAL*	N	N
INDIVIDUAL (404)*	N	N

* ACQUISITION OF PERMITS FOR TEMPORARY IMPACTS DURING CONSTRUCTION ARE THE RESPONSIBILITY OF THE CONTRACTOR

STORMWATER PERMIT

Y REQUIRED SCNOI SUBMITTED BY MDOT (DISTRIBUTED AREA = 5 ACRES + (NTB 6484))

S REQUIRED SCNOI TO BE SUBMITTED BY CONTRACTOR (1 TO 4.99 ACRES)(NTB 6483)

N NO STORMWATER PERMIT REQUIRED (<1 ACRE)

APPROVED BY: *[Signature]* DATE: 4/25/2013

CONVENTIONAL SYMBOLS

- COUNTY LINE -----
- TOWN CORPORATION LINE -----
- SECTION LINE -----
- EXISTING ROAD OR TRAVELED WAY -----
- PROPOSED ROAD OR TRAVELED WAY -----
- RAILROAD -----
- SURVEY LINE -----
- BRIDGES -----

EQUATIONS

NONE

EXCEPTIONS

STA. 390+28 TO STA. 419+33

LENGTH DATA

LENGTH OF ROADWAY	17,420 FT.	3.299 MI.
LENGTH OF BRIDGES	339 FT.	0.064 MI.
LENGTH OF PROJECT (NET)	17,759 FT.	3.363 MI.
LENGTH OF EXCEPTIONS	2,905 FT.	0.550 MI.
LENGTH OF PROJECT (GROSS)	14,854 FT.	2.813 MI.

4/24/2013 8:21 AM SR 182 STARKVILLE, OVERLAY, DGN TITLE ROADWAY DESIGN DIVISION MISSISSIPPI DEPARTMENT OF TRANSPORTATION

REVISIONS	APPROVED:		
	BY	<i>[Signature]</i>	4/24/13
	CHIEF ENGINEER		DATE
	<i>[Signature]</i>		4/24/13
	EXECUTIVE DIRECTOR		DATE
	MISSISSIPPI DEPARTMENT OF TRANSPORTATION		
	APPROVED:		
	DIVISION ADMINISTRATOR		DATE
	FEDERAL HIGHWAY ADMINISTRATION DEPARTMENT OF TRANSPORTATION		

