

SECTION 905 -- PROPOSAL (CONTINUED)

I (We) hereby certify by digital signature and electronic submission via Bid Express of the Section 905 proposal below, that all certifications, disclosures and affidavits incorporated herein are deemed to be duly executed in the aggregate, fully enforceable and binding upon delivery of the bid proposal. I (We) further acknowledge that this certification shall not extend to the bid bond or alternate security which must be separately executed for the benefit of the Commission. This signature does not cure deficiencies in any required certifications, disclosures and/or affidavits. I (We) also acknowledge the right of the Commission to require full and final execution on any certification, disclosure or affidavit contained in the proposal at the Commission's election upon award. Failure to so execute at the Commission's request within the time allowed in the Standard Specifications for execution of all contract documents will result in forfeiture of the bid bond or alternate security.

Bidder acknowledges receipt of and has added to and made a part of the proposal and contract documents the following addendum (addenda):

ADDENDUM NO. 1 DATED 6/23/2016 ADDENDUM NO. _____ DATED _____
ADDENDUM NO. _____ DATED _____ ADDENDUM NO. _____ DATED _____

Number	Description
1	Revised Table of Contents; Delete NTB No. 1322; Revised NTB Nos. 5545, 6111, & 6119; Add NTB Nos. 6522, & 6523; Add SP 907-630-13; Delete SP 907-630-15, & 907-721-4; Revised Bid Items; Revised or Added Plan Sheet Nos. 2, 6, 8-9, 18-20, 22, 24-26, 37, 40, 42, 44, 50, 195, 197, 199, 205, 1001-1015, 3022-3024, 9045-9050 for Projects 102556306 & 307; Revised or Added Plan Sheet Nos. 2, & 11 for Project 102556318; Amendment EBS Download Required.

TOTAL ADDENDA: 1
(Must agree with total addenda issued prior to opening of bids)

Respectfully Submitted,

DATE _____

Contractor

BY _____
Signature

TITLE _____

ADDRESS _____

CITY, STATE, ZIP _____

PHONE _____

FAX _____

E-MAIL _____

(To be filled in if a corporation)

Our corporation is chartered under the Laws of the State of _____ and the names, titles and business addresses of the executives are as follows:

_____ President	_____ Address
_____ Secretary	_____ Address
_____ Treasurer	_____ Address

The following is my (our) itemized proposal.

STP-0029-02(018) / 102556306000, STP-0029-02(018) / 102556307000 & STP-0029-03(015) / 102556318000
Desoto & Marshall County(ies)

MISSISSIPPI DEPARTMENT OF TRANSPORTATION
TABLE OF CONTENTS

PROJECT: STP-0029-02(018) / 102556306 - Desoto
STP-0029-02(018) / 102556307 - Marshall
STP-0029-03(015) / 102556318 - Marshall

Section 901 - Advertisement

Section 904 - Notice to Bidders

#1	Governing Specifications
#3	Final Cleanup
#342	Open Burning - Restriction On Ozone Action Days
#640	Fiber Reinforced Concrete
#927	Use of Fly Ash in Stone Matrix Asphalt (SMA)
#1405	Errata & Modifications to 2004 Standard Specifications
#1928	Federal Bridge Formula
#2382	Status of ROW, w/ Attachments
#2418	Clearing and/or Grubbing
#3131	Temporary Traffic Paint
#3512	Wage Rates
#3581	Storm Water discharge associated w/ construcion Activities (>5 Acres)
#3893	Petroleum Products Base Price
#4189	Rumble Stripe
#4214	Safety Apparel
#4473	Alternate Crushed Stone Base Bid Items
#4526	Electronic Addendum Process
#4565	Manual on Uniform Traffic Control Devices (MUTCD)
#5044	Questions Regarding Bidding
#5053	Contractor Correspondence
#5252	Terminal End Sections
#5266	Disadvantaged Business Enterprise, w/ Supplement
#5405	Traffic Control Devices
#5412	Weight Limits
#5545	Burn-in Period
#5556	DUNS Requirement for Federal Funded Projects
#5824	Adjustments for Bituminous Materials
#5865	Non-Quality Control / Quality Assurance Concrete
#5866	Payroll Requirements
#5896	DBE Forms, Participation and Payment
#6106	Contract Time
#6107	Specialty Items
#6108	Cooperation Between Contractors
#6109	Work Restrictions
#6110	A + B Bidding
#6111	Additional Construction Requirements
#6112	Erosion Control Requirements
#6113	Liquidated Damages
#6114	Traffic Management Center (TMC) Modifications

PROJECT: STP-0029-02(018) / 102556306 - Desoto
STP-0029-02(018) / 102556307 - Marshall
STP-0029-03(015) / 102556318 - Marshall

#6115	Use of Polyacrylamide (PAM)
#6116	Location & Configuration of Communication Nodes
#6117	Restricted Area
#6118	Repair of Failed Pavement Area
#6119	Contract Modifications
#6522	Minor Slope Grading
#6523	SR 305/ I-269 Interchange Work
906	Required Federal Contract Provisions -- FHWA 1273, w/Supplements

Section 907 - Special Provisions

907-101-4	Definitions
907-102-12	Bidding Requirements and Conditions
907-103-11	Award and Execution
907-104-5	Scope of Work
907-104-6	Partnering Process
907-105-8	Control of Work
907-107-13	Legal Relations and Responsibility to Public, w/Supplement
907-107-14	Contractor's Protection Plan, w/ Supplement
907-108-38	Prosecution and Progress
907-109-8	Measurement and Payment
907-110-2	Wage Rates
907-216-1	Solid Sodding
907-225-5	Grassing
907-226-3	Temporary Grassing
907-227-10	Hydroseeding
907-234-5	Siltation Barriers
907-237-4	Wattles
907-245-2	Triangular Silt Dikes
907-246-3	Sandbags & Rockbags
907-247-2	Temporary Stream Diversion
907-249-1	Riprap for Erosion Control
907-250-1	Polyacrylamide (PAM)
907-253-2	Coir Fiber Baffle
907-304-13	Granular Courses
907-307-4	Lime Treated Courses
907-308-4	Portland Cement Treated Courses, w/Supplement
907-311-3	Lime-Fly Ash Treated Courses
907-401-5	Stone Matrix Asphalt (SMA), w/ Supplement
907-401-7	Asphalt Pavements, w/ Supplement
907-402-6	Open Graded Friction Course, w/ Supplement
907-403-13	Stone Matrix Asphalt (SMA), w/ Supplement
907-403-14	Asphalt Pavements
907-406-4	Cold Milling
907-407-2	Tack Coat
907-413-5	Sawing & Sealing Transverse Joints in Asphalt Pavement

PROJECT: STP-0029-02(018) / 102556306 - Desoto
STP-0029-02(018) / 102556307 - Marshall
STP-0029-03(015) / 102556318 - Marshall

907-601-1	Structural Concrete
907-605-3	Underdrains
907-618-9	Placement of Temporary Traffic Stripe
907-618-13	Temporary Construction Signs
907-626-25	Thermoplastic Traffic Markings
907-630-13	Sign Supports
907-630-14	Contractor Designed Sign Supports
907-637-5	ITS Equipment Cabinets
907-639-8	Traffic Signal and ITS Equipment Poles
907-641-6	Signal Radar Detection
907-649-5	Video Vehicle Detection
907-650-9	On-Street Video Equipment
907-656-11	Dynamic Message Sign
907-657-12	Fiber Optic Cable (OSP)
907-658-8	Networking Equipment
907-659-4	Traffic Management Center (TMC) Modifications
907-668-1	Traffic Signal Conduit
907-670-2	ITS Radar Detection System
907-697-3	Bluetooth Detection System (BDS)
907-699-5	Construction Stakes
907-701-5	Hydraulic Cement, w/ Supplement
907-702-5	Specifications for Bituminous Materials
907-703-12	Aggregates, w/ Supplement
907-708-6	Non-Metal Drainage Structures
907-709-1	Metal Pipe
907-710-1	Fast Dry Solvent Traffic Paint
907-711-4	Synthetic Structural Fiber Reinforcement
907-713-6	Admixtures for Concrete
907-714-3	Stabilizing Fibers
907-714-8	Miscellaneous Materials
907-715-4	Roadside Development Materials
907-720-2	Pavement Marking Materials
907-804-19	Concrete Bridges and Structures, w/ Supplement
907-815-2	Sediment Control Stone
907-823-9	Preformed Joint Seal, w/ Attachments

Section 905 - Proposal, Proposal Bid Items, Combination Bid Proposal
Certification of Performance - Prior Federal-Aid Contracts
Certification Regarding Non-Collusion, Debarment and Suspension
SAM.GOV Registration and DUNS Number
Section 902 - Contract Form
Section 903 - Contract Bond Forms
Form -- OCR-485

PROJECT: STP-0029-02(018) / 102556306 - Desoto
STP-0029-02(018) / 102556307 - Marshall
STP-0029-03(015) / 102556318 - Marshall

(REVISIONS TO THE ABOVE WILL BE INDICATED ON THE SECOND SHEET
OF SECTION 905 AS ADDENDA)

06/23/2016 07:52 AM

MISSISSIPPI DEPARTMENT OF TRANSPORTATION

SECTION 904 - NOTICE TO BIDDERS NO. 5545

CODE: (SP)

DATE: 06/16/2016

SUBJECT: Burn-in Period

Bidders are advised that the contract time on this project is Contractor Determined and the time required for the burn-in period(s) for all electrical equipment on this project shall be included in the Contractor Determined contract time.

MISSISSIPPI DEPARTMENT OF TRANSPORTATION

SECTION 904 - NOTICE TO BIDDERS NO. 6111

CODE: (SP)

DATE: 06/20/2016

SUBJECT: Additional Construction Requirements

**PROJECT: STP-0029-02(018) / 102556306&307, STP-0029-03(015)/102556318 -
Desoto & Marshall Counties**

Bidders are hereby advised of the following construction requirements.

The Contractor is advised that Project **STP-0029-02(018)/102556306&307, STP-0029-03(015)/102556318** granted access through the following locations. Such access is over the Right of Way and within the station limits of this project. The Contractor is advised that access to the site(s) will be allowed from the following locations within the construction limits only by means of construction entrances.

- The Southwest & Southeast Ramps at the SR 302/I-269 Interchange
- The SR 309/I-269 Interchange (all Ramps)
- The US 78-I-22/ I-269 Interchange (all Ramps)
- The Northeast & Southeast ramps at the SR 305/I-269 Interchange

The Contractor shall submit a Traffic Control plan to govern the use of such construction entrances. To the extent practical the number of such construction entrances shall be minimized.

The Contractor is advised that other contractors on adjoining and future projects, mentioned within the Notice to Bidder titled "Cooperation between Contractors", may continue to use the access previously granted by the Department.

The contractor shall be responsible for obtaining permission from local officials for construction traffic to access the project via any of the non-MDOT routes. MDOT will not be held liable for any damage to any of the non-MDOT routes.

The Contractor is advised to cooperate with other contractors in all respects and shall coordinate construction with the other contractors of the adjacent projects.

The Contractor is advised that additional work will be required on I-269 from station 1250+44.87 to station 1369+00. This work will consist of repairing failed pavement areas (set forth in a separate Notice to Bidder), and installation of Guard post at the ditch plug stations listed below. The quantities have been set up in the plans sheets, and in the bid items for guard post. Traffic control to perform this work shall be as per the project plan standard sheets, and shall be paid for under Maintenance of Traffic. Any erosion control required for this work at ditch plugs or for the pavement repair areas shall be paid for under the pay items allowed for in the project plans, and bid items.

Guard post will be installed as per the project plans standard sheet for Guard post installation, and the ditch plug locations have been provided below where installation will take place.

I-269 Ditch Plug Locations on previously paved section
1258+72
1264+51
1267+35
1276+60
1293+71
1301+69
1309+46
1316+73
1331+58
1338+68
1345+65
1359+01

The Contractor is advised that additional work will be required on I-269 repairing damaged/failed slope paving on this project. This work will consist of removing, and replacing the damaged/ failed slope paving located at approximate station 126+00, Bridge G, North bound CD road. The quantities have been set up in the “Contract Modifications” Notice to Bidders, as Removal of Concrete Slope paving, and Concrete Slope paving.

MISSISSIPPI DEPARTMENT OF TRANSPORTATION

SECTION 904 - NOTICE TO BIDDERS NO. 6119

CODE: (SP)

DATE: 06/20/2016

SUBJECT: Contract Modifications

**PROJECT: STP-0029-02(018) / 102556306&307, STP-0029-03(015)/102556318
- Desoto & Marshall Counties**

Bidders are advised of the following changes regarding pay items:

- The Summary of Quantities sheets in the Plans reference pay item 907-630-C001, Steel U-Section Post, 2.0 LB/FT. This is in error. Payment for the Steel U-Section Post shall be made using pay item 630-C001, Steel U-Section Post, 2.0 LB/FT with a total quantity of 461 L.F. The bid items have been corrected to reflect this change.
- The Summary of Quantities sheets in the Plans reference pay item 907-630-C003, Steel U-Section Post, 3.0 LB/FT. This is in error. Payment for the Steel U-Section Post shall be made using pay item 630-C003, Steel U-Section Post, 3.0 LB/FT with a total quantity of 1,155 L.F. The bid items have been corrected to reflect this change.
- The Project Plans do not reference pay item 202-B036, Removal of Concrete Slope Paving. This is in error. Payment for the Removal of Concrete Slope Paving shall be made using pay item 202-B036, Removal of Concrete Slope Paving with a quantity of 30 S.Y. The bid items have been corrected to reflect this change.
- The Project Plans do not reference pay item 815-D001, Concrete Slope Paving. This is in error. Payment for the Concrete Slope Paving shall be made using pay item 815-D001, Concrete Slope Paving with a quantity of 5 C.Y. The bid items have been corrected to reflect this change.

MISSISSIPPI DEPARTMENT OF TRANSPORTATION

SECTION 904 – NOTICE TO BIDDERS NO. 6522

CODE: (SP)

DATE: 06/17/2016

SUBJECT: Minor Slope Grading

PROJECT: STP-0029-02(018) / 102556306&307, STP-0029-03(015)/102556318 - Desoto & Marshall Counties

Bidders are advised that there are areas on the project that require work and stabilization that includes, but is not limited to, minor grading of the existing slope, repairing washes and rills along the existing roadway slope and minor repairs at existing bridge abutments.

This work will be performed at the direction of the Project Engineer and paid for using the following pay items which are included in the contract documents.

203-A004, Unclassified Excavation, LVM, AH
203-EX018, Borrow Excavation, AH, LVM, Class B9

To repair the areas the Contractor may request to use excess material removed from the roadway prior to chemical stabilization of the Subgrade. At the Project Engineer's discretion and if the Contractor elects to use this material, it will be paid for under pay item 203-A004, Unclassified Excavation, LVM, AH. If the Contractor elects to use this material, the quantity used as Unclassified Excavation will be deducted from the 203-G003, Excess Excavation, FM, AH quantities.

To fill the areas the Contractor may use pay item 203-EX018, Borrow Excavation, AH, LVM, Class B9 in lieu of the unclassified material.

The areas will be stabilized using the Erosion Control pay items included in the plans and contract documents.

MISSISSIPPI DEPARTMENT OF TRANSPORTATION

SECTION 904 - NOTICE TO BIDDERS NO. 6523

CODE: (SP)

DATE: 06/20/2016

SUBJECT: SR 305/ I-269 Interchange Work

**PROJECT: STP-0029-02(018) / 102556306&307, STP-0029-03(015)/102556318 in
Desoto & Marshall Counties**

Bidders are hereby advised that the box culvert, and driveway construction work to take place along, and near the Northeast ramp of the SR 305/ I-269 interchange should be planned during the **initial phase** of construction for this project. Within this contract there is Notice to Bidders #6117 "Restricted Area", this Notice to Bidders restricts work on this project from Stations 498+65.248 to 525+00 until January 1, 2017 or until written permission is given from the Project Engineer. The interchange ramp (stations 103+00 to 108+00), and adjoining property where this work is to take place is within this restricted area. Areas for Box Culvert Construction (ramp stations 103+00 to 108+00), and driveway construction will be exempt from this restriction.

Bidders are advised that the design for the 12' X 6' precast box and all appurtenances at station 12+80 shall be submitted to the Project Engineer and The Director of Structures prior to fabrication and installation for approval. The precast box, and end sections shall be designed as per ASTM C 850 (AASHTO M273)(table 1) for less than 2 feet of cover subjected to highway loading or ASTM C 789 (AASHTO M 259)(table 1) for 2 feet or more earth cover.

MISSISSIPPI DEPARTMENT OF TRANSPORTATION

| SPECIAL PROVISION NO. 907-630-13

CODE: (IS)

| DATE: 02/25/2014

| SUBJECT: Sign Supports

Section 630, Traffic Signs and Delineators, of the 2004 Edition of the Mississippi Standard Specifications for Road and Bridge Construction is hereby amended as follows.

| **907-630.01--Description.** Delete the last [three](#) paragraphs of Subsection 630.01 on page 454 and substitute the following.

| **907-630.01.1--Contractor Designed Supports.** When specified as Contractor Designed Metal Overhead Sign Supports, the Contractor will be responsible for the design of the metal overhead sign support(s) and overhead sign supports on bridges(s). The design shall meet the latest requirements of the AASHTO Standard Specifications for Structural Supports for Highway Signs, Luminaries and Traffic Signals.

The Contractor shall submit to the Director of Structures, State Bridge Engineer, a design using steel. The design shall be a rectangular box truss connected at both the top and bottom to the vertical support posts. With the exception of cantilever mounts, overhead support structures shall have two vertical support posts at each end of the truss. Design drawings, calculations and other necessary supporting data shall be submitted as soon as possible after the Pre-Construction Conference. The controlling sign configuration and total area of design sign shall be labeled on the design drawings. The design shall be prepared by a Professional Engineer registered in the State of Mississippi proficient in the design of overhead sign structures.

The Contractor shall provide a detailed cross section at the location of each new sign truss. At the locations where the truss will span existing roadways, the Contractor shall obtain a surveyed cross section extending beyond the limits of the truss. The cross section will show the horizontal dimensions and elevations of ditches, edge of travel lanes, shoulder lines, pavement crown lines, barriers and retaining walls, etc. The truss and signs shall be located on the cross section and shall include both vertical and horizontal dimensions to the finished roadway surface. The overhead sign truss details provided in the contract plans or documents will not be acceptable as the Contractor's detailed cross section. The cross section information shall be of sufficient accuracy to verify the sign truss dimensions required for each specific location. This information shall be submitted for review with the sign truss shop drawings and calculations.

The Contractor is responsible for designing and constructing modifications to barriers and retaining walls as necessary to carry sign truss loads for sign truss assemblies attached to such structures. Barrier faces must smoothly transition back to the existing barrier section as specified in the plans. All designs and proposed modifications must be stamped by the Contractor's engineer and submitted to the Engineer for review.

Bridge information plans are provided to assist the Contractor's Engineer in designing attachments to bridges. All bridge attachments must be submitted to the Director of Structures, State Bridge Engineer through the Project Engineer for review. Use of chemical adhesive anchors is prohibited. Mechanical anchors are permissible as approved by the Director of Structures, State Bridge Engineer. Mounting holes for sign assemblies attached to prestressed concrete girders shall be placed at locations where the prestressing strands are not damaged by drilling. Mounting sign assemblies to steel girders by welding is prohibited. A limited number of mounting holes may be drilled only in the steel girder webs at locations which do not interfere with existing members such as bolts, stiffeners, and splice plates. Attachments which cause concentrated loads on girder webs will be spread out along the web both vertically and horizontally by use of steel plates so as to not cause distortion in the web. Drilling in steel girder bottom flanges is prohibited.

The design wind speed shall be as shown in the design specifications with a minimum of 90 mph. In addition to the loads required in the design specifications, overhead sign supports shall be designed to support a uniform load of 40 pounds per linear foot applied vertically to the truss to which the signs are attached, extending along the truss across the roadway below from points four feet outside each outer edge of exterior travel lane, unless otherwise specified. Appropriate damping or energy absorbing devices shall be installed in the event that an overhead structure is erected without installation of the permanent sign panels or if the area of permanent sign panels installed is not sufficient to prevent detrimental wind-induced vibration.

The larger of the following sign configurations shall be used in the design of overhead sign support structures:

- 1) The sign dimensions and configuration shown in the contract plans
- 2) Sign Height: 20 feet; Sign Width: Outer Edge of Exterior Travel Lane to Outer Edge of Exterior Travel Lane plus six (6) feet
- 3) Sign Height: 20 feet; Sign Width: Post to Post Clear Spacing minus 60 feet

The sign widths in configurations 2) and 3) should be located symmetrically about the center of the truss.

907-630-.02--Materials. Delete the last three paragraphs of Subsection 630.02 on page 455, and substitute the following.

Structural Steel. Material for posts, chords and bracing members shall meet the requirements of ASTM Designation: A 501 or ASTM Designation: A 53, Grade B. Material for structural shapes, plates, posts and chord caps shall meet the requirements of ASTM Designation: A 36. Material for round tapered monotube shall meet the requirements of ASTM Designation: A 595, Grade A.

907-630.05--Basis of Payment. Add the "907" prefix to pay item nos. 630-I and 630-J on page 463.

Paving on SR 304 / I-269 from SR 305 to SR 302, known as Federal Aid Project Nos. STP-0029-02(018) & STP-0029-03(015) / 102556306, 307, & 318 in Desoto & Marshall Counties.

Line No.	Item Code	Adj Code	Quantity	Units	Description [Fixed Unit Price]
Roadway Items					
0010	201-A001		1	Lump Sum	Clearing and Grubbing
0020	202-B005		4,655	Square Yard	Removal of Asphalt Pavement, All Depths
0022	202-B008		1	Each	Removal of Box Culvert
0030	202-B013		3,090	Square Yard	Removal of Cement Treated Base, All Depths
0032	202-B025		90	Square Yard	Removal of Concrete Paved Ditch
0034	202-B036		30	Square Yard	Removal of Concrete Slope Paving
0040	202-B042		1	Each	Removal of Flared End Section, All Sizes
0042	202-B064		24	Linear Feet	Removal of Pipe, 8" And Above
0050	202-B070		27	Each	Removal of Sign Including Post & Footing
0060	202-B076		31,560	Linear Feet	Removal of Traffic Stripe
0070	202-B275		240	Linear Feet	Removal of Barricade, All Types
0080	203-A003	(E)	117,317	Cubic Yard	Unclassified Excavation, FM, AH
0082	203-A004	(E)	1,500	Cubic Yard	Unclassified Excavation, LVM, AH
0090	203-EX017	(E)	60,308	Cubic Yard	Borrow Excavation, AH, FME, Class B9
0092	203-EX018	(E)	1,500	Cubic Yard	Borrow Excavation, AH, LVM, Class B9
0100	203-G003	(E)	337,759	Cubic Yard	Excess Excavation, FM, AH
0110	206-A001	(S)	3,634	Cubic Yard	Structure Excavation
0120	206-B001	(E)	127	Cubic Yard	Select Material for Undercuts, Contractor Furnished, FM
0130	209-A004		158,321	Square Yard	Geotextile Stabilization, Type V, Non-Woven
0140	211-B001	(E)	5,500	Cubic Yard	Topsoil for Slope Treatment, Contractor Furnished
0150	213-C001		129	Ton	Superphosphate
0160	217-A001		1,575	Square Yard	Ditch Liner
0170	219-A001		68	Thousand Gallon	Watering [\$20.00]
0180	220-A001		301	Acre	Insect Pest Control [\$30.00]
0190	221-A001	(S)	395	Cubic Yard	Portland Cement Concrete Paved Ditch
0200	223-A001		2,787	Acre	Mowing [\$50.00]
0210	224-A001		1,700	Square Yard	Soil Reinforcing Mat
0220	234-A001		19,455	Linear Feet	Temporary Silt Fence
0230	236-A004		1	Each	Silt Basin, Type D
0240	236-B004		2	Each	Maintenance and Removal of Existing Silt Basins, Type D
0250	239-A001		528	Linear Feet	Temporary Slope Drains
0260	321-A001		14	Mile	6" In-Grade Preparation

Line No.	Item Code	Adj Code	Quantity	Units	Description [Fixed Unit Price]
0270	408-A003	(A3)	2,950	Gallon	Asphalt for Prime Coat, Cut-Back MC-70 or Emulsified EA-1
0280	423-A001		53	Mile	Rumble Strips, Ground In
0290	501-E001		2,305	Linear Feet	Expansion Joints, Without Dowels
0300	502-A001	(C)	5,097	Square Yard	Reinforced Cement Concrete Bridge End Pavement
0310	602-A001	(S)	142,905	Pounds	Reinforcing Steel
0320	603-CA003	(S)	56	Linear Feet	24" Reinforced Concrete Pipe, Class III
0330	603-CA004	(S)	208	Linear Feet	30" Reinforced Concrete Pipe, Class III
0340	603-CA005	(S)	96	Linear Feet	36" Reinforced Concrete Pipe, Class III
0350	603-CA015	(S)	216	Linear Feet	24" Reinforced Concrete Pipe, Class IV
0360	603-CA041	(S)	152	Linear Feet	36" Reinforced Concrete Pipe, Class IV, Class B Bedding
0370	603-CB002	(S)	4	Each	24" Reinforced Concrete End Section
0380	603-CB003	(S)	4	Each	30" Reinforced Concrete End Section
0390	603-CB004	(S)	3	Each	36" Reinforced Concrete End Section
0392	603-PA013	(S)	32	Linear Feet	12' x 6' Precast Concrete Box Culvert
0394	603-PB013	(S)	2	Each	12' x 6' Precast Concrete Box Culvert End Section
0400	604-A001		2,440	Pounds	Castings
0410	604-B001		2,000	Pounds	Gratings
0420	605-AA003	(S)	1,667	Square Yard	Geotextile for Subsurface Drainage, Type III
0430	605-W001	(GY)	140	Cubic Yard	Filter Material for Combination Storm Drain and/or Underdrains, Type A, FM
0440	605-W002	(GY)	152	Cubic Yard	Filter Material for Combination Storm Drain and/or Underdrains, Type B, FM
0450	606-A001		279	Each	Guard Posts
0460	606-B001		5,588	Linear Feet	Guard Rail, Class A, Type 1
0470	606-C003		3	Each	Guard Rail, Cable Anchor, Type 1
0480	606-D012		42	Each	Guard Rail, Bridge End Section, Type I
0490	606-E002		41	Each	Guard Rail, Terminal End Section, Flared
0500	606-E003		4	Each	Guard Rail, Terminal End Section, Non-Flared
0510	607-G041		4	Each	Gate, 12' x 6' Chain Link
0520	609-C002	(S)	40	Linear Feet	Concrete Curb, Integral, Type 2
0530	609-D002	(S)	2,669	Linear Feet	Combination Concrete Curb and Gutter Type 2
0540	609-D004	(S)	5,424	Linear Feet	Combination Concrete Curb and Gutter Type 3A Modified
0550	609-D007	(S)	4,523	Linear Feet	Combination Concrete Curb and Gutter Type 2 Modified
0560	615-A008	(S)	2,194	Linear Feet	Concrete Type I Cast-in-Place Median Barrier, 32" High
0570	615-A018	(S)	840	Linear Feet	Concrete Bridge End Barrier, 33.5"

Line No.	Item Code	Adj Code	Quantity	Units	Description [Fixed Unit Price]
0580	615-B001	(S)	7,200	Linear Feet	Precast Concrete Median Barrier
0590	616-A001	(S)	5,356	Square Yard	Concrete Median and/or Island Pavement, 4-inch
0600	616-A003	(S)	231	Square Yard	Concrete Median and/or Island Pavement, 10-inch
0610	619-A1001		17,287	Linear Feet	Temporary Traffic Stripe, Continuous White
0620	619-A1003		15,321	Linear Feet	Temporary Traffic Stripe, Continuous White, Paint
0630	619-A2001		15,405	Linear Feet	Temporary Traffic Stripe, Continuous Yellow
0640	619-A2003		19,955	Linear Feet	Temporary Traffic Stripe, Continuous Yellow, Paint
0650	619-A3001		9,000	Linear Feet	Temporary Traffic Stripe, Skip White
0660	619-A3002		19,959	Linear Feet	Temporary Traffic Stripe, Skip White, Paint
0670	619-A5001		16,234	Linear Feet	Temporary Traffic Stripe, Detail
0680	619-A5002		3,595	Linear Feet	Temporary Traffic Stripe, Detail, Paint
0690	619-A6001		256	Linear Feet	Temporary Traffic Stripe, Legend
0700	619-A6002		77	Square Feet	Temporary Traffic Stripe, Legend
0710	619-D1001		304	Square Feet	Standard Roadside Construction Signs, Less than 10 Square Feet
0720	619-D2001		1,719	Square Feet	Standard Roadside Construction Signs, 10 Square Feet or More
0730	619-G4001		588	Linear Feet	Barricades, Type III, Single Faced
0740	619-G4005		72	Linear Feet	Barricades, Type III, Double Faced
0750	619-G5001		111	Each	Free Standing Plastic Drums
0760	619-G7001		10	Each	Warning Lights, Type "B"
0770	619-J1003		4	Unit	Impact Attenuator, 60 MPH
0780	619-J2002		2	Unit	Impact Attenuator, 60 MPH, Replacement Package
0790	620-A001		1	Lump Sum	Mobilization
0800	621-A001		1	Each	Field Laboratory
0810	627-K001		6,040	Each	Red-Clear Reflective High Performance Raised Markers
0820	627-L001		575	Each	Two-Way Yellow Reflective High Performance Raised Markers
0830	629-A002		2	Each	Vehicular Impact Attenuator, 60 MPH
0840	630-A001		561	Square Feet	Standard Roadside Signs, Sheet Aluminum, 0.080" Thickness
0850	630-A002		2,464	Square Feet	Standard Roadside Signs, Sheet Aluminum, 0.125" Thickness
0860	630-B001		3,403	Square Feet	Interstate Directional Signs, Bolted Extruded Aluminum Panels, Ground Mounted
0870	630-B002		4,775	Square Feet	Interstate Directional Signs, Bolted Extruded Aluminum Panels, Overhead Mounted
0872	630-C001		461	Linear Feet	Steel U-Section Posts, 2.0 lb/ft
0874	630-C003		1,155	Linear Feet	Steel U-Section Posts, 3.0 lb/ft

Line No.	Item Code	Adj Code	Quantity	Units	Description [Fixed Unit Price]
0880	630-D003		1,015	Linear Feet	Structural Steel Beams, W6 x 9
0890	630-D005		482	Linear Feet	Structural Steel Beams, W6 x 15
0900	630-D006		348	Linear Feet	Structural Steel Beams, W8 x 18
0910	630-D007		100	Linear Feet	Structural Steel Beams, W8 x 21
0920	630-D008		222	Linear Feet	Structural Steel Beams, W10 x 22
0930	630-E001		1,024	Pounds	Structural Steel Angles & Bars, 3" x 3" x 1/4" Angles
0940	630-E002		995	Pounds	Structural Steel Angles & Bars, 3 1/2" x 3 1/2" x 1/4" Angles
0950	630-E003		662	Pounds	Structural Steel Angles & Bars, 4" x 4" x 5/16" Angles
0960	630-E004		2,735	Pounds	Structural Steel Angles & Bars, 7/16" x 2 1/2" Flat Bar
0970	630-F001		174	Each	Delineators, Guard Rail, White
0980	630-F002		140	Each	Delineators, Guard Rail, Yellow
0990	630-F006		365	Each	Delineators, Post Mounted, Single White
1000	630-F007		78	Each	Delineators, Post Mounted, Single Yellow
1010	630-F008		414	Each	Delineators, Post Mounted, Double White
1020	630-F009		59	Each	Delineators, Post Mounted, Double Yellow
1030	630-G001		17	Each	Type 3 Object Markers, OM-3R, Post Mounted
1040	630-G002		12	Each	Type 3 Object Markers, OM-3R or OM-3L, Post Mounted
1050	630-G003		17	Each	Type 3 Object Markers, OM-3L, Post Mounted
1060	630-K001		506	Linear Feet	Welded & Seamless Steel Pipe Posts, 3"
1070	630-K002		325	Linear Feet	Welded & Seamless Steel Pipe Posts, 3 1/2"
1080	630-K003		1,112	Linear Feet	Welded & Seamless Steel Pipe Posts, 4"
1090	630-K004		63	Linear Feet	Welded & Seamless Steel Pipe Posts, 5"
1100	640-A016		28	Each	Traffic Signal Heads, Type 1 LED
1110	640-A056		5	Each	Traffic Signal Heads, Type 2 FYA LED
1120	642-A008		4	Each	Solid State Traffic Actuated Controllers, Type 8A
1130	646-A001		1	Lump Sum	Removal of Existing Traffic Signal Equipment
1140	647-A002		3	Each	Pullbox, Type 3
1150	647-A003		79	Each	Pullbox, Type 4
1160	647-A004		43	Each	Pullbox, Type 5
1170	647-A005		53	Each	Pullbox, Type 2
1180	653-B001		42	Square Feet	Street Name Sign, Encapsulated Lens
1190	666-B004		20,130	Linear Feet	Electric Cable, Underground in Conduit, IMSA 20-1, AWG 10, 2 Conductor
1200	666-B021		18,510	Linear Feet	Electric Cable, Underground in Conduit, IMSA 20-1, AWG 6, 2 Conductor

Line No.	Item Code	Adj Code	Quantity	Units	Description [Fixed Unit Price]
1210	666-B022		2,581	Linear Feet	Electric Cable, Underground in Conduit, IMSA 20-1, AWG 8, 2 Conductor
1220	666-B023		180	Linear Feet	Electric Cable, Underground in Conduit, IMSA 20-1, AWG 8, 3 Conductor
1230	666-B027		1,615	Linear Feet	Electric Cable, Underground in Conduit, THHN, AWG #2, 3 Conductor
1240	666-B028		3,060	Linear Feet	Electric Cable, Underground in Conduit, THHN, AWG #6, 3 Conductor
1250	666-B038		3,690	Linear Feet	Electric Cable, Underground in Conduit, THHN, AWG #4, 3 Conductor
1260	666-B043		660	Linear Feet	Electric Cable, Underground in Conduit, THHN, AWG #2, 4 Conductor
1270	666-B054		1,971	Linear Feet	Electric Cable, Underground in Conduit, IMSA 20-1, AWG 14, 8 Conductor
1280	666-C017		630	Linear Feet	Electric Cable, Aerial Supported, IMSA 20-1, AWG 14, 8 Conductor
1290	668-A018		486	Linear Feet	Traffic Signal Conduit, Underground, Type 4, 2"
1300	668-A020		68	Linear Feet	Traffic Signal Conduit, Underground, Type 4, 3"
1310	668-A029		10,580	Linear Feet	Traffic Signal Conduit, Underground, Rolled Pipe, 2"
1320	668-B024		6,219	Linear Feet	Traffic Signal Conduit, Underground Drilled or Jacked, Rolled Pipe, 2"
1330	668-B025		784	Linear Feet	Traffic Signal Conduit, Underground Drilled or Jacked, Rolled Pipe, 3"
1340	815-A009	(S)	4,280	Ton	Loose Riprap, Size 300
1344	815-D001	(S)	5	Cubic Yard	Concrete Slope Paving
1350	815-E001	(S)	7,343	Square Yard	Geotextile under Riprap
1360	907-216-A001		3,365	Square Yard	Solid Sodding
1370	907-225-A001		257	Acre	Grassing
1380	907-225-B001		129	Ton	Agricultural Limestone
1390	907-225-C001		514	Ton	Mulch, Vegetative Mulch
1400	907-226-A001		257	Acre	Temporary Grassing
1410	907-234-D001		87	Each	Inlet Siltation Guard
1420	907-234-E001		55	Each	Reset Inlet Siltation Guard
1430	907-237-A002		800	Linear Feet	Wattles, 12"
1440	907-237-A003		41,100	Linear Feet	Wattles, 20"
1450	907-245-A001		170	Linear Feet	Triangular Silt Dike
1460	907-246-A001		8,270	Linear Feet	Sandbags
1470	907-247-A001		1	Each	Temporary Stream Diversion
1480	907-249-A001		100	Ton	Riprap for Erosion Control
1490	907-249-B001		360	Cubic Yard	Remove and Reset Riprap
1500	907-250-A001		899	Pounds	Polyacrylamide (PAM)
1510	907-253-A001		54	Linear Feet	Coir Fiber Baffle
1520	907-304-B009	(GT)	108,128	Ton	Granular Material, Class 3, Group D

Line No.	Item Code	Adj Code	Quantity	Units	Description [Fixed Unit Price]
1530	907-304-B011	(GT)	422,614	Ton	Granular Material, Class 9, Group B
1540	907-307-C003	(M)	234,446	Square Yard	6" Soil-Lime-Water Mixing, Class C
1550	907-307-D001		3,165	Ton	Lime
1560	907-307-S001	(A3)	58,612	Gallon	Bituminous Curing Seal
1570	907-402-A004	(BA1)	26,300	Ton	Open Graded Friction Course, 9.5-mm Mixture
1580	907-402-B001	(A3)	45,567	Gallon	Bituminous Tack Coat
1590	907-403-A017	(BA1)	16,446	Ton	9.5-mm, ST, Asphalt Pavement
1600	907-403-A018	(BA1)	40,440	Ton	12.5-mm, ST, Asphalt Pavement
1610	907-403-A019	(BA1)	104,579	Ton	19-mm, ST, Asphalt Pavement
1620	907-403-A022	(BA1)	1,535	Ton	9.5-mm, MT, Asphalt Pavement
1630	907-403-A023	(BA1)	2,076	Ton	12.5-mm, MT, Asphalt Pavement
1640	907-403-A024	(BA1)	4,755	Ton	19-mm, MT, Asphalt Pavement
1650	907-403-A027	(BA1)	2,174	Ton	9.5-mm, HT, Asphalt Pavement
1660	907-403-A028	(BA1)	59,865	Ton	12.5-mm, HT, Asphalt Pavement
1670	907-403-A029	(BA1)	96,393	Ton	19-mm, HT, Asphalt Pavement
1680	907-403-AA001	(BA1)	36,506	Ton	Stone Matrix Asphalt, 9.5 mm Mixture
1690	907-403-AA002	(BA1)	48,749	Ton	Stone Matrix Asphalt, 12.5 mm Mixture
1700	907-403-B020	(BA1)	23	Ton	9.5-mm, HT, Asphalt Pavement, Leveling
1710	907-403-D010	(BA1)	8,785	Ton	9.5-mm, HT, Asphalt Pavement, Polymer Modified
1720	907-403-D011	(BA1)	11,951	Ton	12.5-mm, HT, Asphalt Pavement, Polymer Modified
1730	907-403-S004		54	Mile	Joint Sealant
1740	907-406-A001		2,640	Square Yard	Cold Milling of Bituminous Pavement, All Depths
1750	907-407-A001	(A2)	135,853	Gallon	Asphalt for Tack Coat
1760	907-413-E001		2,267	Linear Feet	Sawing and Sealing Transverse Joints in Asphalt Pavement
1770	907-601-A001	(S)	666	Cubic Yard	Class "B" Structural Concrete
1780	907-601-B003	(S)	90	Cubic Yard	Class "B" Structural Concrete, Minor Structures
1790	907-605-O003	(S)	2,195	Linear Feet	4" Perforated Sewer Pipe for Underdrains, SDR 23.5
1800	907-605-P003	(S)	520	Linear Feet	4" Non-perforated Sewer Pipe for Underdrains, SDR 23.5
1810	907-618-A001		1	Lump Sum	Maintenance of Traffic
1820	907-626-A005		35	Mile	6" Thermoplastic Double Drop Traffic Stripe, Skip White
1830	907-626-B005		344	Linear Feet	6" Thermoplastic Double Drop Traffic Stripe, Continuous White
1840	907-626-C003		47	Mile	6" Thermoplastic Double Drop Edge Stripe, Continuous White
1850	907-626-E004		2	Mile	6" Thermoplastic Traffic Stripe, Continuous Yellow

Line No.	Item Code	Adj Code	Quantity	Units	Description [Fixed Unit Price]
1860	907-626-E005		2,213	Linear Feet	6" Thermoplastic Double Drop Traffic Stripe, Continuous Yellow
1870	907-626-F003		47	Mile	6" Thermoplastic Double Drop Edge Stripe, Continuous Yellow
1880	907-626-G004		21,432	Linear Feet	Thermoplastic Detail Stripe, White
1890	907-626-G005		2,805	Linear Feet	Thermoplastic Detail Stripe, Yellow
1900	907-626-G006		47,567	Linear Feet	Thermoplastic Double Drop Detail Stripe, White
1910	907-626-G007		10,379	Linear Feet	Thermoplastic Double Drop Detail Stripe, Yellow
1920	907-626-H004		884	Linear Feet	Thermoplastic Legend, White
1930	907-626-H005		337	Square Feet	Thermoplastic Legend, White
1960	907-630-I001		1	Lump Sum	Metal Overhead Sign Supports, Assembly No. 1, Contractor Designed
1970	907-630-I002		1	Lump Sum	Metal Overhead Sign Supports, Assembly No. 2, Contractor Designed
1980	907-630-I003		1	Lump Sum	Metal Overhead Sign Supports, Assembly No. 3, Contractor Designed
1990	907-630-I004		1	Lump Sum	Metal Overhead Sign Supports, Assembly No. 4, Contractor Designed
2000	907-630-I005		1	Lump Sum	Metal Overhead Sign Supports, Assembly No. 5, Contractor Designed
2010	907-630-I006		1	Lump Sum	Metal Overhead Sign Supports, Assembly No. 6, Contractor Designed
2020	907-630-I007		1	Lump Sum	Metal Overhead Sign Supports, Assembly No. 7, Contractor Designed
2030	907-630-I008		1	Lump Sum	Metal Overhead Sign Supports, Assembly No. 8, Contractor Designed
2040	907-630-I009		1	Lump Sum	Metal Overhead Sign Supports, Assembly No. 9, Contractor Designed
2050	907-630-I010		1	Lump Sum	Metal Overhead Sign Supports, Assembly No. 10, Contractor Designed
2060	907-630-I012		1	Lump Sum	Metal Overhead Sign Supports, Assembly No. 11, Contractor Designed
2070	907-630-I013		1	Lump Sum	Metal Overhead Sign Supports, Assembly No. 12, Contractor Designed
2080	907-630-M001		1	Lump Sum	Pedestal Sign Support, Assembly No 1, Contractor Designed
2090	907-630-M002		1	Lump Sum	Pedestal Sign Support, Assembly No 2, Contractor Designed
2100	907-630-M006		1	Lump Sum	Pedestal Sign Support, Assembly No 3, Contractor Designed
2110	907-630-PP010		1,678	Square Feet	Roadside Directional Signs, Sheet Aluminum, 0.125" Thickness, Ground Mounted
2120	907-637-A001		14	Each	Equipment Cabinet, Type B
2130	907-639-A006		2	Each	Traffic Signal Equipment Pole, Type II, 17' Shaft, 30' Arm
2140	907-639-A007		1	Each	Traffic Signal Equipment Pole, Type II, 17' Shaft, 40' Arm
2150	907-639-A008		1	Each	Traffic Signal Equipment Pole, Type II, 17' Shaft, 55' Arm
2160	907-639-A009		1	Each	Traffic Signal Equipment Pole, Type II, 17' Shaft, 60' Arm
2170	907-639-A011		3	Each	Traffic Signal Equipment Pole, Type II, 17' Shaft, 35' Arm
2180	907-639-A012		3	Each	Traffic Signal Equipment Pole, Type II, 17' Shaft, 45' Arm
2190	907-639-A119		1	Each	Traffic Signal Equipment Pole, Type II, 17' Shaft, 80' Arm
2200	907-639-A158		1	Each	Traffic Signal Equipment Pole, Type III, 17' Shaft, 45' & 50' Arms

Line No.	Item Code	Adj Code	Quantity	Units	Description [Fixed Unit Price]
2210	907-639-C002		7	Cubic Yard	Pole Foundations, 36" Diameter
2220	907-639-C004		20	Cubic Yard	Pole Foundations, 30" Diameter
2230	907-639-E001		14	Each	Camera Pole with Foundation, 50' Pole
2240	907-639-PP001		1	Lump Sum	Installation of Camera Pole with Foundation
2250	907-641-C001		1	Each	Signal Radar Detection System
2260	907-649-A004		3	Each	Video Detection System, 1 Sensor, Type 2
2270	907-649-D002		6	Each	Multi-Sensor Detection System, 1 Sensor
2280	907-650-A002		28	Each	On Street Video Equipment, Fixed Type
2290	907-650-A003		14	Each	On Street Video Equipment, PTZ Type
2300	907-656-A002		4	Each	Dynamic Message Sign, Type 2
2310	907-656-B001		1	Lump Sum	Dynamic Message Sign Training
2320	907-657-A001		87,785	Linear Feet	Fiber Optic Cable, 72 SM
2330	907-657-A002		5,195	Linear Feet	Fiber Optic Cable, 12 SM
2340	907-657-B001		2,050	Linear Feet	Fiber Optic Drop Cable, 12 SM
2350	907-658-A005		17	Each	Network Switch, Type A
2360	907-659-A001		1	Lump Sum	Traffic Management Center Modifications
2370	907-659-C001		1	Lump Sum	Traffic Management Center Modifications - Training
2380	907-660-PP001		1	Lump Sum	Communications Hut Modification, Per Plans
2390	907-668-E002		70,725	Linear Feet	Traffic Signal Conduit Bank, Underground, Rolled Pipe, 2 @ 2"
2400	907-668-F002		8,110	Linear Feet	Traffic Signal Conduit Bank, Underground, Drilled or Jacked, Rolled Pipe, 2 @ 2"
2410	907-668-G001		265	Linear Feet	Traffic Signal Conduit Bank, Aerial Supported, Type I, 3 @ 2"
2420	907-668-G002		4,645	Linear Feet	Traffic Signal Conduit Bank, Aerial Supported, Type I, 2 @ 2"
2430	907-668-G003		3,830	Linear Feet	Traffic Signal Conduit Bank, Aerial Supported, Type FRP, 2 @ 2"
2440	907-670-A001		13	Each	ITS Radar Detection System
2450	907-697-A001		3	Each	Bluetooth Detection System, Type A
2460	907-699-A002		1	Lump Sum	Roadway Construction Stakes
2470	907-815-F001	(S)	33	Ton	Sediment Control Stone
2480	907-823-A001		2,548	Linear Feet	Preformed Joint Seal, Type I
2490	907-823-A002		3,341	Linear Feet	Preformed Joint Seal, Type II
2500	907-823-B001		1,680	Linear Feet	Saw Cut, Type I
2510	907-823-B002		612	Linear Feet	Saw Cut, Type II
2520	907-906001		2,080	Hours	Trainees [\$5.00]

ALTERNATE GROUP AA NUMBER 1

Line No.	Item Code	Adj Code	Quantity	Units	Description [Fixed Unit Price]
2530	907-304-F002	(GT)	72,705	Ton	Size 610 Crushed Stone Base
ALTERNATE GROUP AA NUMBER 2					
2540	907-304-F003	(GT)	72,705	Ton	3/4" and Down Crushed Stone Base
ALTERNATE GROUP AA NUMBER 3					
2550	907-304-F004	(GT)	72,705	Ton	Size 825B Crushed Stone Base
ALTERNATE GROUP BB NUMBER 1					
2560	907-308-A001		15,940	Ton	Portland Cement
2570	907-308-B001	(M)	885,186	Square Yard	Soil-Cement-Water Mixing, Optional Mixers, Base
2580	907-308-B002	(M)	666,959	Square Yard	Soil-Cement-Water Mixing, Optional Mixers, Design Soil
2590	907-308-S001	(A3)	388,038	Gallon	Bituminous Curing Seal
ALTERNATE GROUP BB NUMBER 2					
2600	907-311-A003	(M)	1,552,145	Square Yard	Processing Lime and Fly Ash Treated Course, 6" Thick
2610	907-311-B001		11,314	Ton	Lime
2620	907-311-C001		45,254	Ton	Fly Ash, Class C
2630	907-311-S001	(A3)	388,038	Gallon	Bituminous Curing Seal

GENERAL NOTES

1. ALL SIGNS AND TRAFFIC CONTROL DEVICES USED ON THIS PROJECT SHALL COMPLY WITH THE MANUAL ON UNIFORM TRAFFIC CONTROL DEVICES (CURRENT EDITION).

2. FLUORESCENT ORANGE SHEETING SHALL BE USED ON ALL CONSTRUCTION AND TRAFFIC CONTROL SIGNS EXCEPT FOR THOSE DESIGNATED IN THE PLANS TO BE BLACK LEGEND AND BORDER ON WHITE BACKGROUND.

3. EXISTING UNDERGROUND UTILITIES ARE NOT SHOWN ON THE DRAWINGS. THE CONTRACTOR SHALL BE RESPONSIBLE FOR MAKING HIS OWN INDEPENDENT INVESTIGATIONS, INCLUDING SUB-SURFACE INVESTIGATIONS AS MAY BE NECESSARY TO LOCATE UTILITIES WITHIN THE PROJECT LIMITS. IN ADDITION, THE CONTRACTOR SHALL NOTIFY MDOT DISTRICT TWO MAINTENANCE PERSONNEL AT LEAST TWO WEEKS IN ADVANCE OF WORK WITHIN EACH AREA, SO THAT MDOT UTILITIES CAN BE FIELD LOCATED.

4. EQUIPMENT AND GUARD RAIL SHOWN ON THESE PLANS ARE IN APPROXIMATE LOCATIONS. ALL EQUIPMENT AND GUARD RAIL SHALL BE FIELD LOCATED BY THE CONTRACTOR WITH PROPOSED LOCATIONS APPROVED BY MDOT TO VERIFY PROPER PLACEMENT AND BEST SIGHT DISTANCE FOR DYNAMIC MESSAGE SIGNS, ADEQUATE ROADSIDE PROTECTION, ETC. THE CONTRACTOR SHALL STAKE EACH PROPOSED LOCATION A MINIMUM OF FIVE (5) WORKING DAYS PRIOR TO REVIEW BY MDOT. THE COST OF FIELD STAKING WILL NOT BE MEASURED FOR SEPARATE PAYMENT AND SHALL BE ABSORBED UNDER OTHER ITEMS OF WORK. THE CONTRACTOR SHALL INSTALL ALL EQUIPMENT, PULLBOXES, AND CONDUIT WITHIN PUBLIC RIGHT-OF-WAY.

5. ROADWAY EDGE OF ABOVE GROUND ITS EQUIPMENT TO BE 30' MIN. FROM EDGE OF TRAVEL LANE (E.O.T.L.) TO MAINTAIN CLEAR ZONE UNLESS PROTECTED BY GUARD RAIL OR BRIDGE RAIL.

6. FIELD LOCATION ADJUSTMENTS MAY BE REQUIRED AT TIME OF EQUIPMENT INSTALLATION DUE TO POTENTIAL CONFLICTS OR OTHER FACTORS THAT WERE UNIDENTIFIABLE DURING THE PROJECT DESIGN PHASE. ANY REQUIRED ADJUSTMENT'S SHALL BE APPROVED BY THE PROJECT ENGINEER.

7. CONTRACTOR SHALL FIELD VERIFY CAMERA SITE LOCATION AND ORIENTATION FOR COMPLETE COVERAGE OF ROADWAY PRIOR TO INSTALLING CAMERAS. LOCATIONS AND ORIENTATIONS TO BE APPROVED BY THE PROJECT ENGINEER.

8. CLEARING AND GRUBBING, WHERE REQUIRED BY THE ENGINEER TO COMPLETE THE CONDUIT, GUARDRAIL, AND I.T.S. EQUIPMENT INSTALLATIONS SHOWN ON THESE PLANS, WILL BE PERFORMED IN ACCORDANCE WITH SECTION 201 OF THE MDOT STANDARD SPECIFICATIONS FOR ROAD AND BRIDGE CONSTRUCTION, 2004 EDITION. CLEARING AND GRUBBING SHALL BE COST ABSORBED INTO OTHER ITEMS OF WORK.

9. THE COST OF DISPOSING OF ALL UNUSED OR REMOVED MATERIALS SHALL BE ABSORBED FOR PAYMENT IN OTHER ITEMS.

10. THE I.T.S. CONTRACTOR SHALL REPAIR ANY DAMAGE TO THE SHOULDER MATERIALS WHICH MIGHT OCCUR DURING CONSTRUCTION. ANY REPAIR TO SHOULDERS WILL BE PERFORMED IN ACCORDANCE WITH SECTION 410 OF THE MDOT STANDARD SPECIFICATIONS FOR ROAD AND BRIDGE CONSTRUCTION (2004 EDITION). NO PAYMENT WILL BE MADE FOR REPAIR OF DAMAGED SHOULDERS.

11. ANY AREAS DISTURBED DURING CONSTRUCTION SHALL BE RESTORED BY THE CONTRACTOR (INCLUDING SITE GRADING) AS DIRECTED BY THE ENGINEER. ALL REMOVAL AND REPLACEMENT OF SIDEWALKS, ASPHALT, CONCRETE, SOD, GRASSING, AND SOIL SHALL BE ABSORBED UNDER THE PAY ITEMS FOR THE CONDUIT.

12. THE CONTRACTOR SHALL MAKE THE APPLICATION FOR POWER SERVICE, COORDINATING WITH MDOT AND LOCAL OFFICIALS IN ADVANCE OF REQUIRING THE ELECTRICAL SERVICES. IF ELECTRICAL SERVICE REQUIRES A SERVICE METER TO BE INSTALLED, CONTRACTOR TO CONTACT THE ELECTRIC UTILITY OWNER. ANY INSTALLATIONS OF AERIAL POWER CIRCUITS, POWER PANELS OR WOOD POLES TO PROVIDE POWER SERVICE SHALL MEET LOCAL EPA REQUIREMENTS AND BE COST ABSORBED. CONTRACTOR SHALL ESTABLISH POWER SERVICE IN HIS OR HER BILLING ADDRESS, AND SHALL PAY ALL UTILITY CONNECTION CHARGES AND CHARGES FOR SERVICE UNTIL FINAL PROJECT ACCEPTANCE. ALL TRANSFORMERS AND/OR TERMINAL BLOCKS NEEDED AT THE POWER SERVICE POINT OR AT THE DEVICE LOCATIONS SHALL BE COST ABSORBED IN OTHER ITEMS.

13. CONTRACTOR SHALL BE RESPONSIBLE FOR ALL UTILITY MAKE-READY COST INCURRED TO PROVIDE POWER AND COMMUNICATION SERVICES TO THE EQUIPMENT, NOT A SEPARATE PAY ITEM (COST ABSORBED IN MOBILIZATION PAY ITEM 620-A001). THE CONTRACTOR SHALL BE RESPONSIBLE FOR MAKING AN INDEPENDENT INVESTIGATION INTO UTILITY MAKE-READY COST FOR BIDDING PURPOSES.

14. ALL FIBER OPTIC PULLBOXES SHALL BE EITHER TYPE 4 OR TYPE 5 AS NOTED ON THE PLANS. EACH BELOW GROUND PULLBOX SHALL INCLUDE ADDITIONAL FIBER CABLE SLACK (SEE SPEC. PROVISION, 907-657 FOR DETAILS.) THE ADDITIONAL CABLE SHALL BE COST ABSORBED UNDER PAY ITEM NO. 907-657-A.

15. ALL FIBER SPLICES REQUIRED TO CONNECT TRUNK AND DROP CABLE TO NEW AND EXISTING EQUIPMENT SHALL NOT BE A SEPARATE PAY ITEM, BUT SHALL BE ABSORBED UNDER ITEM NOS. 907-657-A.

16. CONDUIT FOR POWER SUPPLY MAY BE RUN IN THE SAME TRENCH LINE AS COMMUNICATION LINES (SEE WKG. NO. FO-1), HOWEVER, SEPARATE ELECTRICAL PULLBOXES ARE TO BE INSTALLED. CONTRACTOR TO REVIEW PLANS BEFORE INSTALLING PULLBOXES AND FOUNDATIONS TO ASSURE ALL REQUIRED PULLBOXES AND CONDUITS ARE INSTALLED.

17. PAYMENT FOR FIBER OPTIC CABLE, POWER CABLE, COMMUNICATION CABLE, AND CONDUIT SHALL BE MEASURED BASED ON HORIZONTAL MEASUREMENTS, NO ADDITIONAL PAYMENT WILL BE MADE FOR ANY VERTICAL RUNS OR SLACK IN PULLBOXES.

18. UNDERGROUND DRILLED OR JACKED CONDUIT SHALL BE INSTALLED AT A MINIMUM DEPTH OF FIVE FEET AND UNDERGROUND TRENCHED CONDUIT SHALL BE INSTALLED AT A MINIMUM DEPTH OF THREE FEET UNLESS OTHERWISE DIRECTED BY THE ENGINEER.

19. CONDUIT TO BE SEALED WITH DUCT SEALER ONCE CABLE IS INSTALLED, NOT A SEPARATE PAY ITEM (COST ABSORBED).

20. FOR CONDUIT BANKS, ONE OR MORE (AS INDICATED ON THE PLANS) OF THE CONDUITS WILL BE FOR FUTURE USE AND SHALL INCLUDE A PULL STRING.

21. A TRACER (AWG #10 GREEN) WIRE SHALL BE INSTALLED IN CONDUIT THAT CARRIES FIBER OPTIC CABLE. COST OF THE TRACER WIRE SHALL BE ABSORBED UNDER PAY ITEM NO. 907-657-A.

22. REEL-END SPLICE LOCATIONS SHALL BE SUBMITTED TO THE ENGINEER FOR APPROVAL AND SHALL NOT OCCUR MORE OFTEN THAN EVERY 10,000 FEET. REEL-END SPLICES SHALL BE MADE IN A TYPE 5 PULLBOX AND SHALL UTILIZE A TYPE 5 PULLBOX ALREADY SHOWN ON THE PLANS, UNLESS OTHER LOCATIONS ARE APPROVED BY THE ENGINEER.

GENERAL NOTES

23. THE END POINT OF FIBER OPTIC TRUNK RUNS AT THE B.O.P. AND E.O.P. SHALL END IN TYPE 5 PULLBOX WITH 200 FEET OF SLACK. THESE SHALL BECOME SPLICE POINTS WHEN CONNECTION TO 72 SM FIBER RUNNING OUTSIDE THE PROJECT LIMITS IS INSTALLED UNDER SEPARATE CONTRACT(S). CONTRACTOR WILL BE REQUIRED TO MAKE TRUNK TO TRUNK SPLICE IF 72SM FIBER INSTALLED UNDER SEPARATE CONTRACT HAS BEEN INSTALLED AND IS IN PLACE AND TYPE 5 PULLBOX SHOWN AT END OF RUN WILL NOT BE REQUIRED. TRUNK LINE SHALL BE CONNECTED TO EXISTING U.S. 78 FIBER RUN AT EXISTING COMMUNICATIONS HUT ON 78. THIS REQUIRES A 144 COUNT SPLICE PANEL. THE COST OF THIS TERMINATION PANEL AND RELATED EQUIPMENT SHALL BE PAID FOR UNDER PAY ITEM NO. 907-660-PP001. THE COST OF OTHER TERMINATION PANELS AND RELATED EQUIPMENT IN EQUIPMENT CABINETS SHALL BE ABSORBED IN ITEM 907-657-A.
24. THE CONTRACTOR SHALL INSTALL MDOT FURNISHED CAMAERA POLE PLUS EQUIPMENT FOR CAMERAS AND RDS (CCTV #8 - SEE WORKING NUMBER ITS-16). THE COST OF THE INSTALLATION, FOUNDATION AND RELATED EQUIPMENT SHALL BE PAID FOR UNDER PAY ITEM NO. 907-639-PP001.
25. THE CONTRACTOR MAY MAKE A SINGLE JACK OR BORE FOR INSTALLATION OF MULTIPLE CONDUITS (CONDUIT BANK) AT A ROADWAY CROSSING, RATHER THAN JACKING OR BORING INDIVIDUAL CONDUITS. THE CONDUIT BANK LABEL DESCRIBES THE NUMBER OF CONDUITS REQUIRED. SEPARATE PAYMENT IS NOT MADE FOR EACH INDIVIDUAL CONDUIT. IF A SLEEVE IS USED NO ADDITIONAL PAYMENT WILL BE GIVEN FOR THE SLEEVE.
26. WHERE THE CONTRACTOR ENCOUNTERS PAVED DITCHES IN ROUTING OF CONDUIT, HE MAY TRENCH AND REPLACE DITCH OR JACK UNDER DITCH. THIS IS NOT A SEPARATE PAY ITEM. DAMAGE TO PAVED DITCHES (AND/OR OTHER STRUCTURES) CAUSED BY CONTRACTOR DURING THIS PROJECT SHALL BE REPAIRED (AS DIRECTED BY THE ENGINEER) AT NO COST TO THE STATE.
27. ALL FIBERGLASS CONDUIT (FRP) SHALL BE GRAY IN COLOR.
28. THE CONTRACTOR IS TO REMOVE AND RESET ANY SIGNS WHICH CONFLICT WITH CONSTRUCTION. THE COST SHALL BE ABSORBED IN THE PAY ITEM FOR MAINTENANCE OF TRAFFIC (NOT A SEPARATE PAY ITEM).
29. CONTRACTOR SHALL NOTIFY PROJECT ENGINEER A MINIMUM OF 72 HOURS IN ADVANCE OF REQUIRING LANE CLOSURES AND OTHER FORMS OF SIGNIFICANT TRAFFIC CONTROL MEASURES.
30. THE EROSION CONTROL DEVICES REFERENCED IN THESE PLANS ARE A MINIMUM REQUIREMENT. IT IS THE RESPONSIBILITY OF THE CONTRACTOR TO INSURE THAT SILT DOES NOT LEAVE THE RIGHT OF WAY OR CONTAMINATE WATERS OF THE UNITED STATES DURING CONSTRUCTION.
31. ALL ITS COMPONENTS ARE SHOWN FOR ILLUSTRATIVE PURPOSES ONLY. SUPPORTS, ATTACHMENTS AND FOUNDATIONS SHALL BE DESIGNED BY THE CONTRACTOR ACCORDING TO STANDARD SPECIFICATIONS / SPECIAL PROVISIONS / PLAN DRAWINGS AND STAMPED BY A PROFESSIONAL ENGINEER REGISTERED IN THE STATE OF MISSISSIPPI. THE CONTRACTOR SHALL SUBMIT FOUR (4) SETS OF LAYOUT/SHOP DRAWINGS FOR ALL ITS COMPONENTS (INCLUDING THE PLAN OF ATTACHMENT) TO THE PROJECT ENGINEER FOR REVIEW AND APPROVAL.
32. PLAN SCALE INDICATIONS ARE FOR FULL SIZE (22"x34") DRAWINGS. IF REDUCED SCALE PRINTS ARE USED, SCALE SHOULD BE VERIFIED.

ITS LEGEND

EXISTING		PROPOSED		ABBREVIATIONS	
CABLE - COMM.		CABLE - ELEC.		E.O.T.L. - EDGE OF TRAVEL LANE F.O. - FIBER OPTIC COMM. - COMMUNICATION	
(U/G IN COND.)					
LABEL FOR CONDUIT AND CONDUIT TYPES		[CONDUIT DESCRIPTION(S)] [CABLE DESCRIPTION(S)]		[CONDUIT DESCRIPTION(S)] [CABLE DESCRIPTION(S)]	
LABEL FOR DEVICE DESCRIPTIONS AND LOCATIONS		[DEVICE #(S) & DESCRIPTION(S)] [LOCATION DESCRIPTION(S)]		[DEVICE #(S) & DESCRIPTION(S)] [LOCATION DESCRIPTION(S)]	
PULL BOX - COMM.		PULL BOX - ELEC.			
PULL BOX - SURFACE MOUNTED		PULL BOX - PULL TYPE			
DEMARC. PT. (POWER)		TRAFFIC SIGNAL CABINET			
CABINET (TYPE AS NOTED)		CCTV CAMERA (ALL TYPES)			
DYNAMIC MESSAGE SIGN (DMS) TYPE 2 OR 3 (AS INDICATED)		RADAR DETECTION SYSTEM (RDS)			
BLUETOOTH DETECTION SYSTEM (BDS)		COMMUNICATIONS HUT			
COMMUNICATIONS VAULT					

MISSISSIPPI DEPARTMENT OF TRANSPORTATION		GENERAL NOTES	
I.T.S.		COUNTY: DESOTO & MARSHALL PROJECT NO. STP-0029-02(018)	
6-17-16	DATE	FILENAME: GN-ITS.DGN	SHEET NUMBER
	DESIGN TEAM	CHECKED	9

SUMMARY OF QUANTITIES (SHEET 2)

PAY ITEM NO.	PAY ITEM	UNIT	DESOTO		MARSHALL		TOTALS	
			PRELIM.	FINAL	PRELIM.	FINAL	PRELIM.	FINAL
907-253-A001	COIR FIBER BAFFLE	LF	54		0		54	
907-304-B011	GRANULAR MATERIAL, CLASS 9, GROUP B	TON	208530		50084		258614	
907-304-B009	GRANULAR MATERIAL, CLASS 3, GROUP D	TON	77164		14614		91778	
	ALTERNATE PAY ITEMS							
907-304-F002	SIZE 610 CRUSHED STONE BASE	TON	23899		2756		26655	
	OR							
907-304-F003	3/4" AND DOWN CRUSHED STONE BASE	TON	23899		2756		26655	
	OR							
907-304-F004	SIZE 825B CRUSHED STONE BASE	TON	23899		2756		26655	
907-307-C003	6" SOIL-LIME-WATER MIXING, CLASS C	SY	43576		10488		54064	
907-307-D001	LIME	TON	588		142		730	
907-307-S001	BITUMINOUS CURING SEAL	GAL	10894		2622		13516	
	ALTERNATE PAY ITEMS							
907-308-A001	PORTLAND CEMENT	TON	8064		1959		10023	
907-308-B001	SOIL-CEMENT-WATER MIXING, OPTIONAL MIXERS, BASE	SY	407973		99742		507715	
907-308-B002	SOIL-CEMENT-WATER MIXING, OPTIONAL MIXERS, DESIGN SOIL	SY	392182		94395		486577	
907-308-S001	BITUMINOUS CURING SEAL	GAL	200039		48535		248574	
	OR							
907-311-A003	PROCESSING LIME AND FLY ASH TREATED COURSE, 6" THICK	SY	800155		194137		994292	
907-311-B001	LIME	TON	5786		1405		7191	
907-311-C001	FLY ASH, CLASS C	TON	23146		5619		28765	
907-311-S001	BITUMINOUS CURING SEAL	GAL	200039		48535		248574	
321-A001	6" IN-GRADE PREPARATION	MI	6		1		7	
907-402-A004	OPEN GRADED FRICTION COURSE, 9.5-MM MIXTURE	TON	12501		2923		15424	
907-402-B001	BITUMINOUS TACK COAT	GAL	18183		4252		22435	
907-403-A017	9.5-MM, ST, ASPHALT PAVEMENT	TON	6947		1713		8660	
907-403-A018	12.5-MM, ST, ASPHALT PAVEMENT	TON	16366		3886		20252	
907-403-A019	19-MM, ST, ASPHALT PAVEMENT	TON	50937		17331		68268	
907-403-A027	9.5-MM, HT, ASPHALT PAVEMENT	TON	2174		0		2174	
907-403-A028	12.5-MM, HT, ASPHALT PAVEMENT	TON	30531		3386		33917	
907-403-A029	19-MM, HT, ASPHALT PAVEMENT	TON	49238		11182		60420	
907-403-AA001	STONE MATRIX ASPHALT, 9.5 MM MIXTURE	TON	16600		2032		18632	
907-403-AA002	STONE MATRIX ASPHALT, 12.5 MM MIXTURE	TON	21999		2709		24708	
907-403-D010	9.5-MM, HT, ASPHALT PAVEMENT, POLYMER MODIFIED	TON	4081		3501		7582	
907-403-D011	12.5-MM, HT, ASPHALT PAVEMENT, POLYMER MODIFIED	TON	5659		4668		10327	
907-403-S004	JOINT SEALANT	MI	25		4		29	
907-406-A001	COLD MILLING OF BITUMINOUS PAVEMENT, ALL DEPTHS	SY	1000		1000		2000	
907-407-A001	ASPHALT FOR TACK COAT	GAL	61559		14899		76458	
408-A003	ASPHALT FOR PRIME COAT, CUT-BACK MC-70 OR EMULSIFIED EA-1	GAL	1800		1150		2950	

- ① INCLUDES 4746 TONS FOR THE TREATMENT OF GRANULAR COURSE AND 3318 TONS FOR THE TREATMENT OF SUBGRADE. (DESOTO COUNTY)
INCLUDES 1160 TONS FOR THE TREATMENT OF GRANULAR COURSE AND 799 TONS FOR THE TREATMENT OF SUBGRADE. (MARSHALL COUNTY)
- ② INCLUDES 101983 GAL FOR THE TREATMENT OF GRANULAR COURSE AND 98046 GAL FOR THE TREATMENT OF SUBGRADE. (DESOTO COUNTY)
INCLUDES 24936 GAL FOR THE TREATMENT OF GRANULAR COURSE AND 23999 GAL FOR THE TREATMENT OF SUBGRADE. (MARSHALL COUNTY)
- ③ INCLUDES 407973 SY FOR THE TREATMENT OF GRANULAR COURSE AND 392182 SY FOR THE TREATMENT OF SUBGRADE. (DESOTO COUNTY)
INCLUDES 99742 SY FOR THE TREATMENT OF GRANULAR COURSE AND 94395 SY FOR THE TREATMENT OF SUBGRADE. (MARSHALL COUNTY)
- ④ INCLUDES 3139 TONS FOR THE TREATMENT OF GRANULAR COURSE AND 2647 TONS FOR THE TREATMENT OF SUBGRADE. (DESOTO COUNTY)
INCLUDES 768 TONS FOR THE TREATMENT OF GRANULAR COURSE AND 637 TONS FOR THE TREATMENT OF SUBGRADE. (MARSHALL COUNTY)
- ⑤ INCLUDES 12557 TONS FOR THE TREATMENT OF GRANULAR COURSE AND 10589 TONS FOR THE TREATMENT OF SUBGRADE. (DESOTO COUNTY)
INCLUDES 3070 TONS FOR THE TREATMENT OF GRANULAR COURSE AND 2549 TONS FOR THE TREATMENT OF SUBGRADE. (MARSHALL COUNTY)
- ⑥ INCLUDES 101983 GAL FOR THE TREATMENT OF GRANULAR COURSE AND 98046 GAL FOR THE TREATMENT OF SUBGRADE. (DESOTO COUNTY)
INCLUDES 24936 GAL FOR THE TREATMENT OF GRANULAR COURSE AND 23999 GAL FOR THE TREATMENT OF SUBGRADE. (MARSHALL COUNTY)

- ⑦ INCLUDES ALL C-D ROADS, RAMPS AND LOOPS (COST ABSORBED).
- ⑧ TO BE USED AS DIRECTED BY THE ENGINEER.
- ⑨ ESTIMATED QUANTITY TO BE USED UNDER GUARDRAIL. (SEE MCD-1)
- ⑩ INCLUDES A 20% INCREASE FROM CALCULATED QUANTITY.
- ⑪ INCLUDES 97 TONS OF ASPHALT, AND 341 TONS GRANULAR MATERIAL FOR NEW RAMP (DESOTO COUNTY)
- ⑫ FOR TIE-INS ALONG U.S.78 (INCLUDES 500 S.Y DESOTO CO. AND 500 S.Y. IN MARSHALL CO. TO BE USED AS DIRECTED.

MISSISSIPPI DEPARTMENT OF TRANSPORTATION

SUMMARY OF QUANTITIES

Project No.: STP-0029-02(018)
Counties: Desoto, Marshall

WORKING NUMBER
SQ-2

6-12-16
2-12-16
REVISION
REVISOR
DATE

DESIGN TEAM
CHECKED
DATE

SHEET NUMBER
19

SUMMARY OF QUANTITIES (SHEET 3)

PAY ITEM NO.	PAY ITEM	UNIT	DESOTO		MARSHALL		TOTALS	
			PRELIM.	FINAL	PRELIM.	FINAL	PRELIM.	FINAL
423-A001	RUMBLE STRIPS, GROUND IN	MI	25		3		28	
907-413-E001	SAWING AND SEALING TRANSVERSE JOINTS IN ASPHALT PAVEMENT	LF	899		565		1464	
501-E001	EXPANSION JOINTS, WITHOUT DOWELS	LF	902		600		1502	
502-A001	REINFORCED CEMENT CONCRETE BRIDGE END PAVEMENT	SY	1998		1305		3303	⑤
907-601-A001	CLASS "B" STRUCTURAL CONCRETE	CY	382		284		666	① ②
907-601-B003	CLASS "B" STRUCTURAL CONCRETE, MINOR STRUCTURES	CY	41		6		47	②
602-A001	REINFORCING STEEL	LBS	78860		59731		138591	③ ① ②
603-CA003	24" REINFORCED CONCRETE PIPE, CLASS III	LF	56		0		56	
603-CA004	30" REINFORCED CONCRETE PIPE, CLASS III	LF	112		96		208	②
603-CA005	36" REINFORCED CONCRETE PIPE, CLASS III	LF	96		0		96	
603-CA015	24" REINFORCED CONCRETE PIPE, CLASS IV	LF	0		216		216	
603-CA041	36" REINFORCED CONCRETE PIPE, CLASS IV, CLASS B BEDDING	LF	0		152		152	
603-CB002	24" REINFORCED CONCRETE END SECTION	EA	2		2		4	
603-CB003	30" REINFORCED CONCRETE END SECTION	EA	2		2		4	
603-CB004	36" REINFORCED CONCRETE END SECTION	EA	2		1		3	②
603-PA013	12' X 6' PRECAST CONCRETE BOX CULVERT	LF	32		0		32	②
603-PB013	12' X 6' PRECAST CONCRETE BOX CULVERT END SECTION	EA	2		0		2	②
606-A001	GUARD POSTS	EA	90		18		108	①
606-B001	GUARD RAIL, CLASS A, TYPE 1	LF	2500		1588		4088	
606-C003	GUARD RAIL, CABLE ANCHOR, TYPE 1	EA	2		1		3	
606-D012	GUARD RAIL, BRIDGE END SECTION, TYPE I	EA	18		12		30	
606-E002	GUARD RAIL, TERMINAL END SECTION, FLARED	EA	18		11		29	
606-E003	GUARD RAIL, TERMINAL END SECTION, NON-FLARED	EA	2		2		4	
609-C002	CONCRETE CURB, INTEGRAL, TYPE 2	LF	30		10		40	
609-D002	COMBINATION CONCRETE CURB AND GUTTER TYPE 2	LF	2669		0		2669	
609-D004	COMBINATION CONCRETE CURB AND GUTTER TYPE 3A MODIFIED	LF	4169		1255		5424	
615-A018	CONCRETE BRIDGE END BARRIER, 33.5"	LF	360		240		600	④
616-A001	CONCRETE MEDIAN AND/OR ISLAND PAVEMENT, 4-INCH	SY	2018		0		2018	
616-A003	CONCRETE MEDIAN AND/OR ISLAND PAVEMENT, 10-INCH	SY	149		0		149	
907-618-A001	MAINTENANCE OF TRAFFIC	LS	90%		10%		100%	
619-A1001	TEMPORARY TRAFFIC STRIPE, CONTINUOUS WHITE	LF	7387		4300		11687	
619-A1003	TEMPORARY TRAFFIC STRIPE, CONTINUOUS WHITE, PAINT	LF	9081		6240		15321	
619-A2001	TEMPORARY TRAFFIC STRIPE, CONTINUOUS YELLOW	LF	5505		4300		9805	
619-A2003	TEMPORARY TRAFFIC STRIPE, CONTINUOUS YELLOW, PAINT	LF	11366		8589		19955	
619-A3001	TEMPORARY TRAFFIC STRIPE, SKIP WHITE	LF	4700		4300		9000	
619-A3002	TEMPORARY TRAFFIC STRIPE, SKIP WHITE, PAINT	LF	11,338		8,621		19959	

- ① LENGTH OF GUARDRAIL REQUIRED IS BASED ON A TERMINAL LENGTH OF 37.5 FEET BEING USED. FOR ANY OTHER TERMINAL SECTION, THE LENGTH OF NORMAL GUARDRAIL WILL BE ADJUSTED.
- ② INCLUDES 42 CU.YDS (DESOTO COUNTY) AND 5 CU.YDS. (MARSHALL COUNTY) FOR SIGN FOOTING.
- ③ INCLUDES 3343 LBS (DESOTO COUNTY) AND 409 LBS (MARSHALL COUNTY) FOR SIGN FOOTING.
- ④ ACTUAL HEIGHT OF RAIL IS 33.0".
- ⑤ 9.5" THICKNESS

MISSISSIPPI DEPARTMENT OF TRANSPORTATION

SUMMARY OF QUANTITIES

Project No.: STP-0029-02(018)
Counties: Desoto, Marshall

WORKING NUMBER
SQ-3

SHEET NUMBER
20

6-17-16
DATE

2-12-16
DATE

ADDED PAY ITEMS/REVISED QUANTITY
R1M

REVISED QUANTITIES/ADDED PAY ITEM
R1M

REVISION
BY

STATE	PROJECT NO.
MISS.	STP-0029-02(018)

SUMMARY OF QUANTITIES (SHEET 5)

PAY ITEM NO.	PAY ITEM	UNIT	DESOTO		MARSHALL		TOTALS	
			PRELIM.	FINAL	PRELIM.	FINAL	PRELIM.	FINAL
630-A001	STANDARD ROADSIDE SIGNS, SHEET ALUMINUM, 0.080" THICKNESS	SF	233		23		256	
630-A002	STANDARD ROADSIDE SIGNS, SHEET ALUMINUM, 0.125" THICKNESS	SF	1222		315		1537	
630-B001	INTERSTATE DIRECTIONAL SIGNS, BOLTED EXTRUDED ALUMINUM PANELS, GROUND MOUNTED	SF	2494		909		3403	
630-B002	INTERSTATE DIRECTIONAL SIGNS, BOLTED EXTRUDED ALUMINUM PANELS, OVERHEAD MOUNTED	SF	2756		2019		4775	
907-630-C001	STEEL U-SECTION POSTS, 2.0 LB/FT	LF	113		7		120	
907-630-C003	STEEL U-SECTION POSTS, 3.0 LB/FT	LF	729		174		903	
630-D003	STRUCTURAL STEEL BEAMS, W6 X 9	LF	715		60		775	
630-D005	STRUCTURAL STEEL BEAMS, W6 X 15	LF	259		0		259	
630-D006	STRUCTURAL STEEL BEAMS, W8 X 18	LF	44		0		44	
630-D007	STRUCTURAL STEEL BEAMS, W8 X 21	LF	48		0		48	
630-D008	STRUCTURAL STEEL BEAMS, W10 X 22	LF	118		51		169	
630-E001	STRUCTURAL STEEL ANGLES & BARS, 3" X 3" X 1/4" ANGLES	LBS	716		64		780	
630-E002	STRUCTURAL STEEL ANGLES & BARS, 3 1/2" X 3 1/2" X 1/4" ANGLES	LBS	406		0		406	
630-E003	STRUCTURAL STEEL ANGLES & BARS, 4" X 4" X 5/16" ANGLES	LBS	355		116		471	
630-E004	STRUCTURAL STEEL ANGLES & BARS, 7/16" X 2 1/2" FLAT BAR	LBS	1332		235		1567	
630-F001	DELINEATORS, GUARD RAIL, WHITE	EA	76		49		125	
630-F002	DELINEATORS, GUARD RAIL, YELLOW	EA	63		42		105	
630-F006	DELINEATORS, POST MOUNTED, SINGLE WHITE	EA	188		72		260	
630-F007	DELINEATORS, POST MOUNTED, SINGLE YELLOW	EA	31		17		48	
630-F008	DELINEATORS, POST MOUNTED, DOUBLE WHITE	EA	180		96		276	
630-F009	DELINEATORS, POST MOUNTED, DOUBLE YELLOW	EA	12		4		16	
630-G001	TYPE 3 OBJECT MARKERS, OM-3R, POST MOUNTED	EA	11		6		17	
630-G003	TYPE 3 OBJECT MARKERS, OM-3L, POST MOUNTED	EA	11		6		17	
907-630-1001	METAL OVERHEAD SIGN SUPPORTS, ASSEMBLY NO. 1, CONTRACTOR DESIGNED	LS	100%		0%		100%	
907-630-1002	METAL OVERHEAD SIGN SUPPORTS, ASSEMBLY NO. 2, CONTRACTOR DESIGNED	LS	100%		0%		100%	
907-630-1003	METAL OVERHEAD SIGN SUPPORTS, ASSEMBLY NO. 3, CONTRACTOR DESIGNED	LS	100%		0%		100%	
907-630-1004	METAL OVERHEAD SIGN SUPPORTS, ASSEMBLY NO. 4, CONTRACTOR DESIGNED	LS	100%		0%		100%	
907-630-1005	METAL OVERHEAD SIGN SUPPORTS, ASSEMBLY NO. 5, CONTRACTOR DESIGNED	LS	0%		100%		100%	
907-630-1006	METAL OVERHEAD SIGN SUPPORTS, ASSEMBLY NO. 6, CONTRACTOR DESIGNED	LS	100%		0%		100%	
907-630-1007	METAL OVERHEAD SIGN SUPPORTS, ASSEMBLY NO. 7, CONTRACTOR DESIGNED	LS	0%		100%		100%	
907-630-1008	METAL OVERHEAD SIGN SUPPORTS, ASSEMBLY NO. 8, CONTRACTOR DESIGNED	LS	100%		0%		100%	
907-630-1009	METAL OVERHEAD SIGN SUPPORTS, ASSEMBLY NO. 9, CONTRACTOR DESIGNED	LS	100%		0%		100%	
907-630-1010	METAL OVERHEAD SIGN SUPPORTS, ASSEMBLY NO. 10, CONTRACTOR DESIGNED	LS	100%		0%		100%	
907-630-1012	METAL OVERHEAD SIGN SUPPORTS, ASSEMBLY NO. 11, CONTRACTOR DESIGNED	LS	0%		100%		100%	
907-630-1013	METAL OVERHEAD SIGN SUPPORTS, ASSEMBLY NO. 12, CONTRACTOR DESIGNED	LS	100%		0%		100%	
630-K001	WELDED & SEAMLESS STEEL PIPE POSTS, 3"	LF	255		0		255	
630-K002	WELDED & SEAMLESS STEEL PIPE POSTS, 3 1/2"	LF	31		0		31	
630-K003	WELDED & SEAMLESS STEEL PIPE POSTS, 4"	LF	490		162		652	
630-K004	WELDED & SEAMLESS STEEL PIPE POSTS, 5"	LF	63				63	

① INCLUDES 132 LF OF U-SECTION POST FOR DIRECTIONAL SIGN ASSEMBLY (DESOTO COUNTY)

MISSISSIPPI DEPARTMENT OF TRANSPORTATION

SUMMARY OF QUANTITIES

Project No.: STP-0029-02(018)
Counties: Desoto, Marshall

WORKING NUMBER
SQ-5

FILENAME: SQS-SH-2.DGN

DESIGN TEAM

CHECKED

DATE

6-17-16

2-12-16

REVISION

REVISD PAY ITEM NO. ADDED 907

REVISD PAY ITEM NO./DELETED PAY ITEM

BY

STATE	PROJECT NO.
MISS.	STP-0029-02(018)

DESOTO COUNTY							REMOVAL ITEMS		
WORK NUMBER	CEMENT BASE	FLARED END SECTION	ASPHALT PAVEMENT	CONC. PAVED DITCH	BOX CULVERT	PIPES ALL TYPES	PAV'T. STRIPE	REMARKS	
3-D 9				90	1	24			
12-A			490				1,565	ALONG RED BANKS ROAD	
TC-6	1545		1545				9,765	ALONG U.S. HWY. NO. 78	
	S.Y.		S.Y.	S.Y.	EACH	L.F.	L.F.		
	1545/△		2035 △	90 △	1 △	24 △	11,330	DESOTO TOTALS	

MARSHALL COUNTY							REMOVAL ITEMS		
TC-5 16-F	1545	1@36"	1545				9,030	ALONG U.S. HWY. NO. 78	
								N.E. RAMP @ U.S. HWY. NO. 78	
	S.Y.	EACH	S.Y.				L.F.		
	△,1545	1	1545 △				9,030	MARSHALL TOTALS	

ESTIMATED TRAFFIC SIGNAL QUANTITIES

ITEM NO.	DESCRIPTION	UNITS	TSH-1				TOTAL	
			ESTIMATED	FINAL	ESTIMATED	FINAL		
907-639-A009	TRAFFIC SIGNAL EQUIPMENT POLE, TYPE IV, 17' SHAFT, 60' ARM	EA	1		1		1	
907-639-A158	TRAFFIC SIGNAL EQUIPMENT POLE, TYPE III, 17' SHAFT, 45' AND 50' ARMS	EA	1				1	
907-639-C002	POLE FOUNDATIONS, 36" DIAMETER	CY	3				2	
907-639-C004	POLE FOUNDATIONS, 30" DIAMETER	CY	2				3	
640-A016	TRAFFIC SIGNAL HEADS, TYPE 1 LED	EA	6				6	
640-A056	TRAFFIC SIGNAL HEADS, TYPE 2 FYA LED	EA	1				1	
642-A008	SOLID STATE TRAFFIC ACTUATED CONTROLLERS, TYPE 8A	EA	1				1	
647-A002	PULLBOX, TYPE 3	EA	1				1	
647-A005	PULLBOX, TYPE 2	EA	1				1	
907-649-A004	VIDEO DETECTION SYSTEM, 1 SENSOR, TYPE 2	EA	1				1	
907-649-D002	MULTI-SENSOR DETECTION SYSTEM, 1 SENSOR	EA	2				2	
663-B001	STREET NAME SIGN ENCAPSULATED LENS	SF	6				6	
907-668-A005	NETWORK SWITCH, TYPE A	EA	1				1	
666-B023	ELECTRIC CABLE, UNDERGROUND IN CONDUIT, IMSA 20-1, AWG #8, 3 CONDUCTOR	LF	180				180	
666-B054	ELECTRIC CABLE, UNDERGROUND IN CONDUIT, IMSA 20-1, AWG 14, 8 CONDUCTOR	LF	440				440	
666-C017	ELECTRIC CABLE, AERIAL SUPPORTED, IMSA 20-1, AWG 14, 8 CONDUCTOR	LF	154				154	
668-A018	TRAFFIC SIGNAL CONDUIT, UNDERGROUND, TYPE 4, 2"	LF	65				65	
668-A020	TRAFFIC SIGNAL CONDUIT, UNDERGROUND, TYPE 4, 3"	LF	40				40	
668-B024	TRAFFIC SIGNAL CONDUIT, UNDERGROUND DRILLED OR JACKED, ROLLED PIPE, 2"	LF	180				180	
668-B025	TRAFFIC SIGNAL CONDUIT, UNDERGROUND DRILLED OR JACKED, ROLLED PIPE, 3"	LF	170				170	

SIGNAL NOTE:
1. SEE SUMMARY OF QUANTITIES-(SQ-6 & SQ-7)
FOR PAY ITEM FOOTNOTES.

MISSISSIPPI DEPARTMENT OF TRANSPORTATION

Estimated Quantities

for
Removal Items, Permanent Erosion Control,
Signal Items

Project No. STP-0029-02(018)

County: Desoto & Marshall

WORKING NUMBER

EQ-13

FILENAME: RECAP.DGN

DESIGN TEAM

6-17-16

DATE

ADDED QUANTITY

BY

REVISION

DATE

MISSISSIPPI DEPARTMENT OF TRANSPORTATION

MISSISSIPPI DEPARTMENT OF TRANSPORTATION

MISSISSIPPI DEPARTMENT OF TRANSPORTATION

MISSISSIPPI DEPARTMENT OF TRANSPORTATION

WORKING NUMBER

EQ-13



SHEET NUMBER

37


ESTIMATED		PERMANENT		EROSION		CONTROL		ITEMS	
WK. SH. NO.	STATION	DITCH LINER	SOIL REINFORCEMENT MATERIAL	CONCRETE PAVED DITCH	SOLID SOD	RIP RAP (300#)	GEOTEXTILE	CONC. SLOPE PAVING	REMARKS
3-B						1308 △	2792 △		
3-D						1194 △	2170 △		
5				10	72				
6				10	78				
7				10	78				
12-B				3	30				PAVED FLUME L.T.
12-C				2	11				PAVED FLUME L.T.
12-D				6	43				PAVED FLUME RT.
12-E				8	54				PAVED FLUME RT.
16				16	124				
16C				22	164				
16G				21	158				
16I				27	206				
16K				18	136				
16M				6	46				
16Q				6	46				
16Y			400						
	UNITS	SQ. YD.	SQ. YD.	CU. YD.	SQ. YD.	TON	SQ. YD.	DESOTO COUNTY	
	TOTALS	425	400	165	1246	2502 △	4962 △		
16F		1150	1300	83	530	1625	2381		
16G				24	182				
16N				12	85				
16R				8	62				
16T				8	62				
16W				5	32				
	UNITS	SQ. YD.	SQ. YD.	CU. YD.	SQ. YD.	TON	SQ. YD.	MARSHALL COUNTY	
	TOTALS	1150	1300	140	953	1625	2381		

STATE	PROJECT NO.
MISS.	STP-0029-02(018)
REVISIONS	
DATE BY	
6-17-16 RTM	

ADDED RIP RAP DITCH

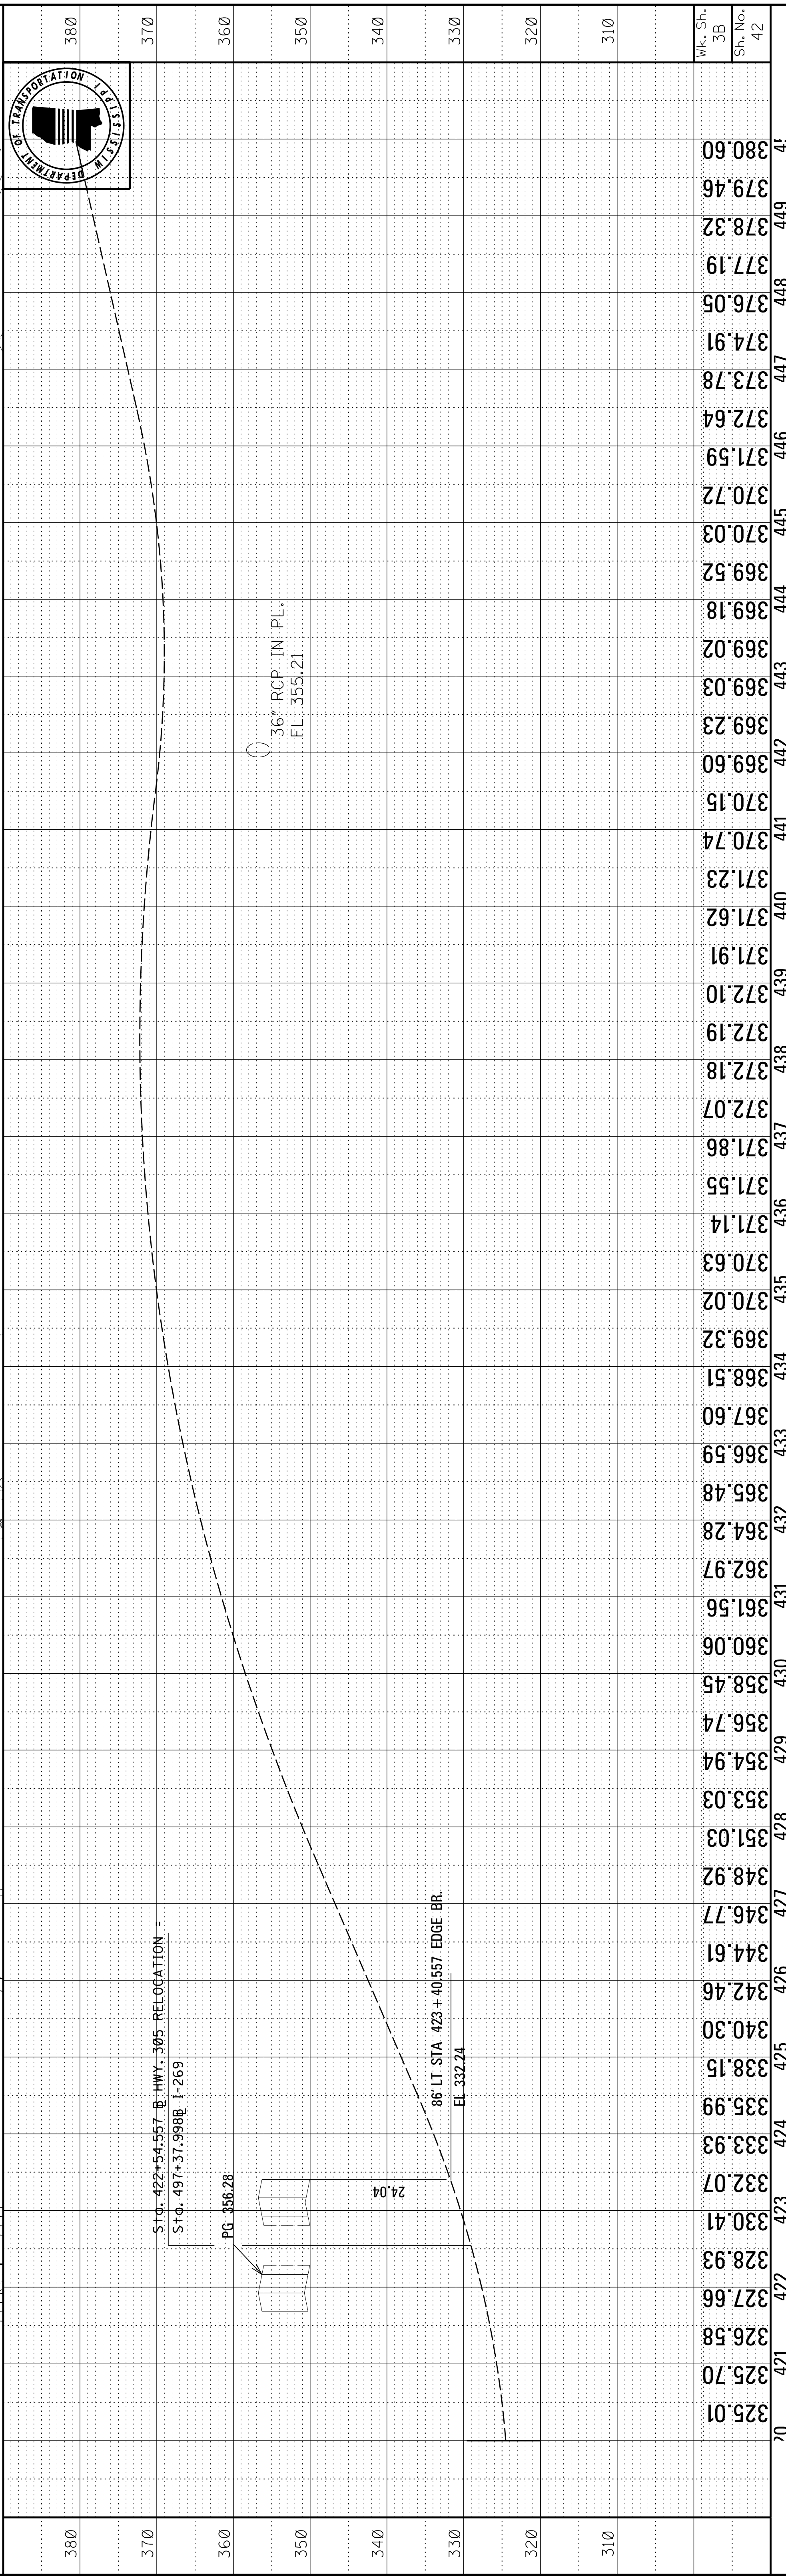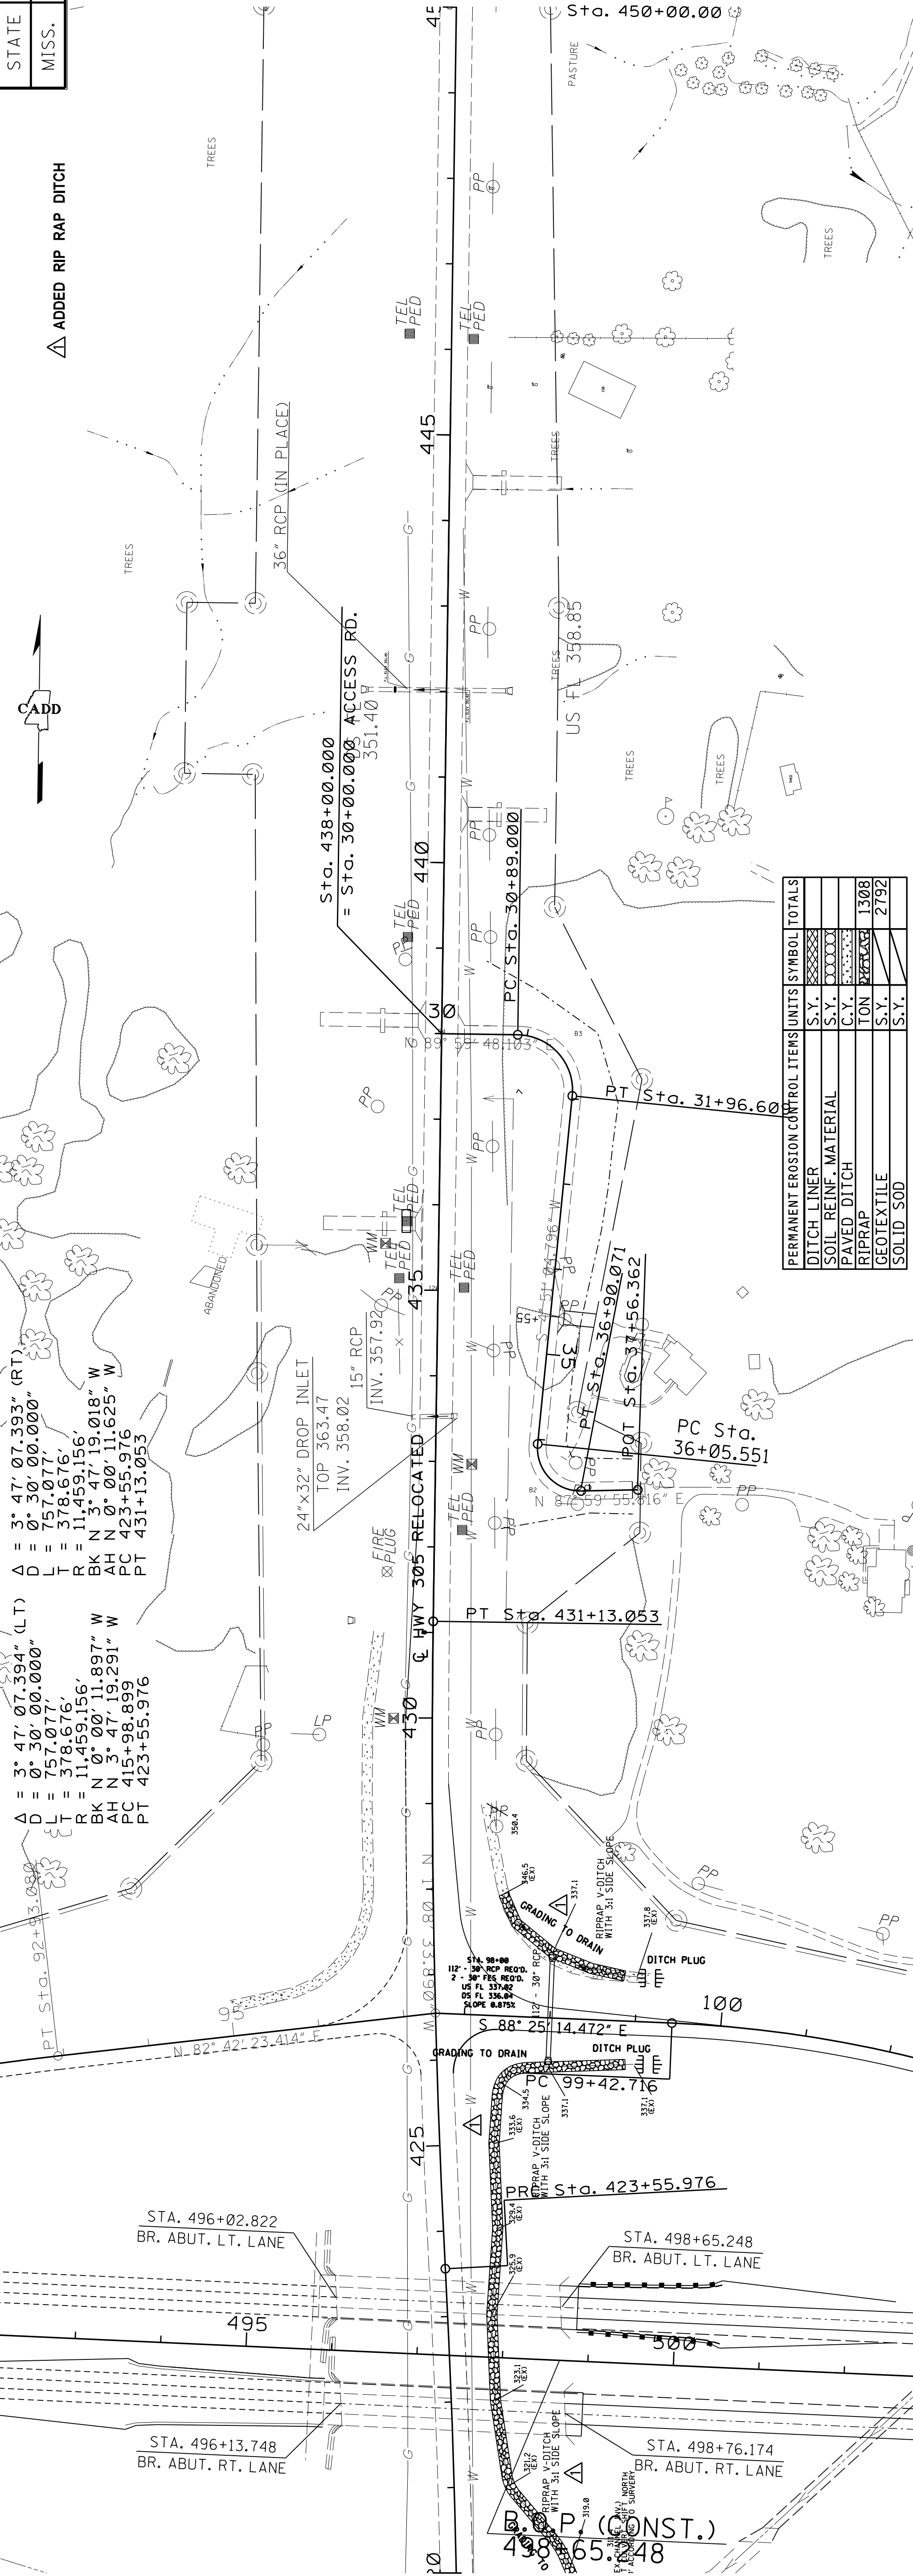


REVISIONS	DATE	BY
6-17-16	RTM	


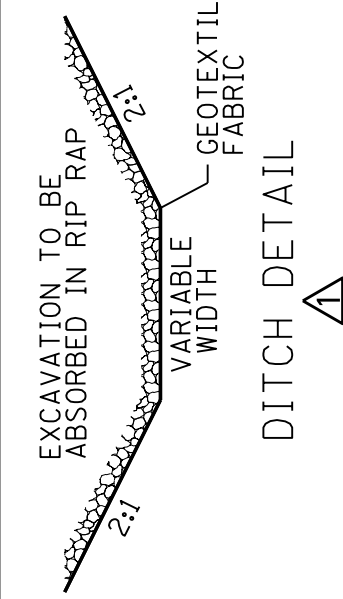


PERMANENT EROSION CONTROL ITEMS	UNITS	SYMBOL	TOTALS
DITCH LINER	S.Y.	XXXX	
SOIL REINF. MATERIAL	S.Y.	OOOO	
PAVED DITCH	C.Y.		
RIPRAP	TON	XXXX	1194
GEOTEXTILE	S.Y.	XXXX	2170
SOLID SOD	S.Y.	XXXX	

① ADDED PIPE, BOX
ACCESS RD.

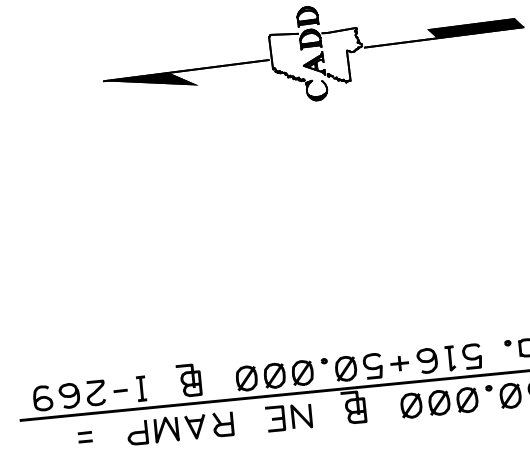

SEE SHEET WK-9 FOR
RELOCATION OF DRIVEWAY

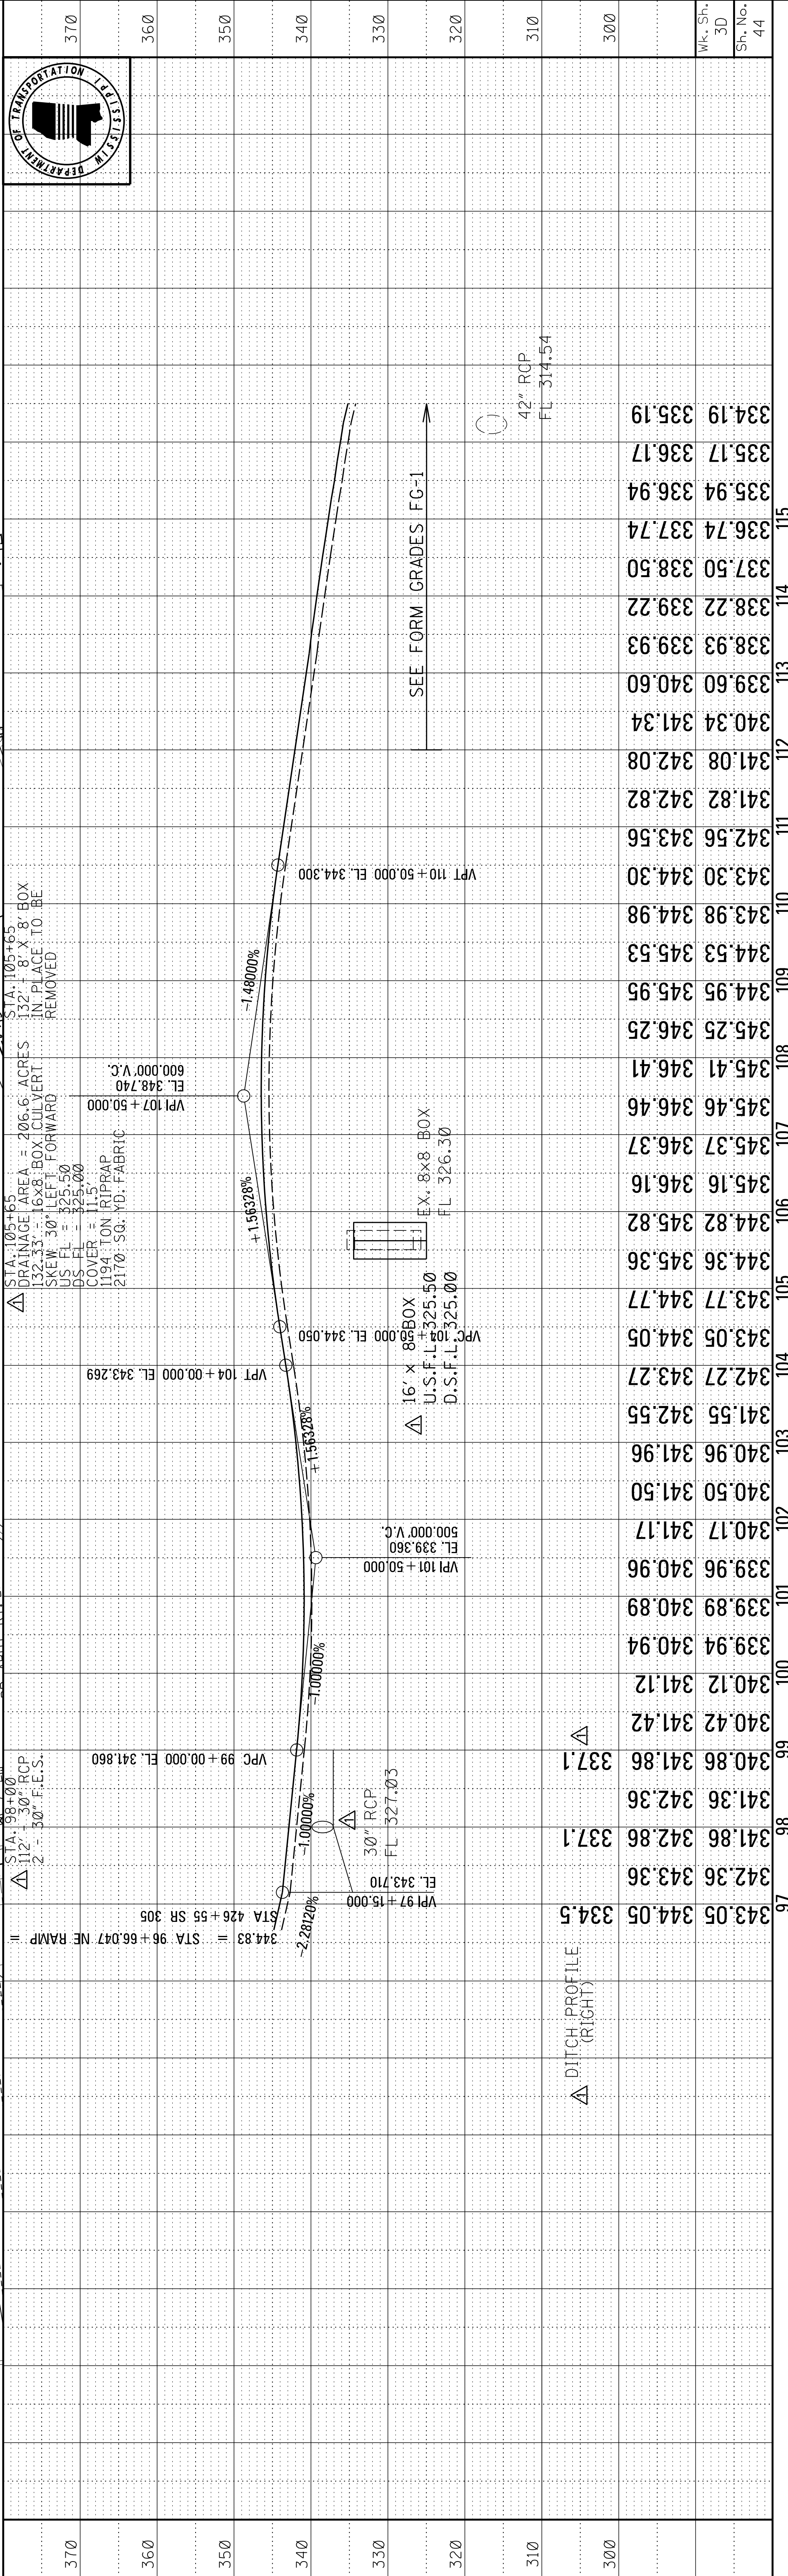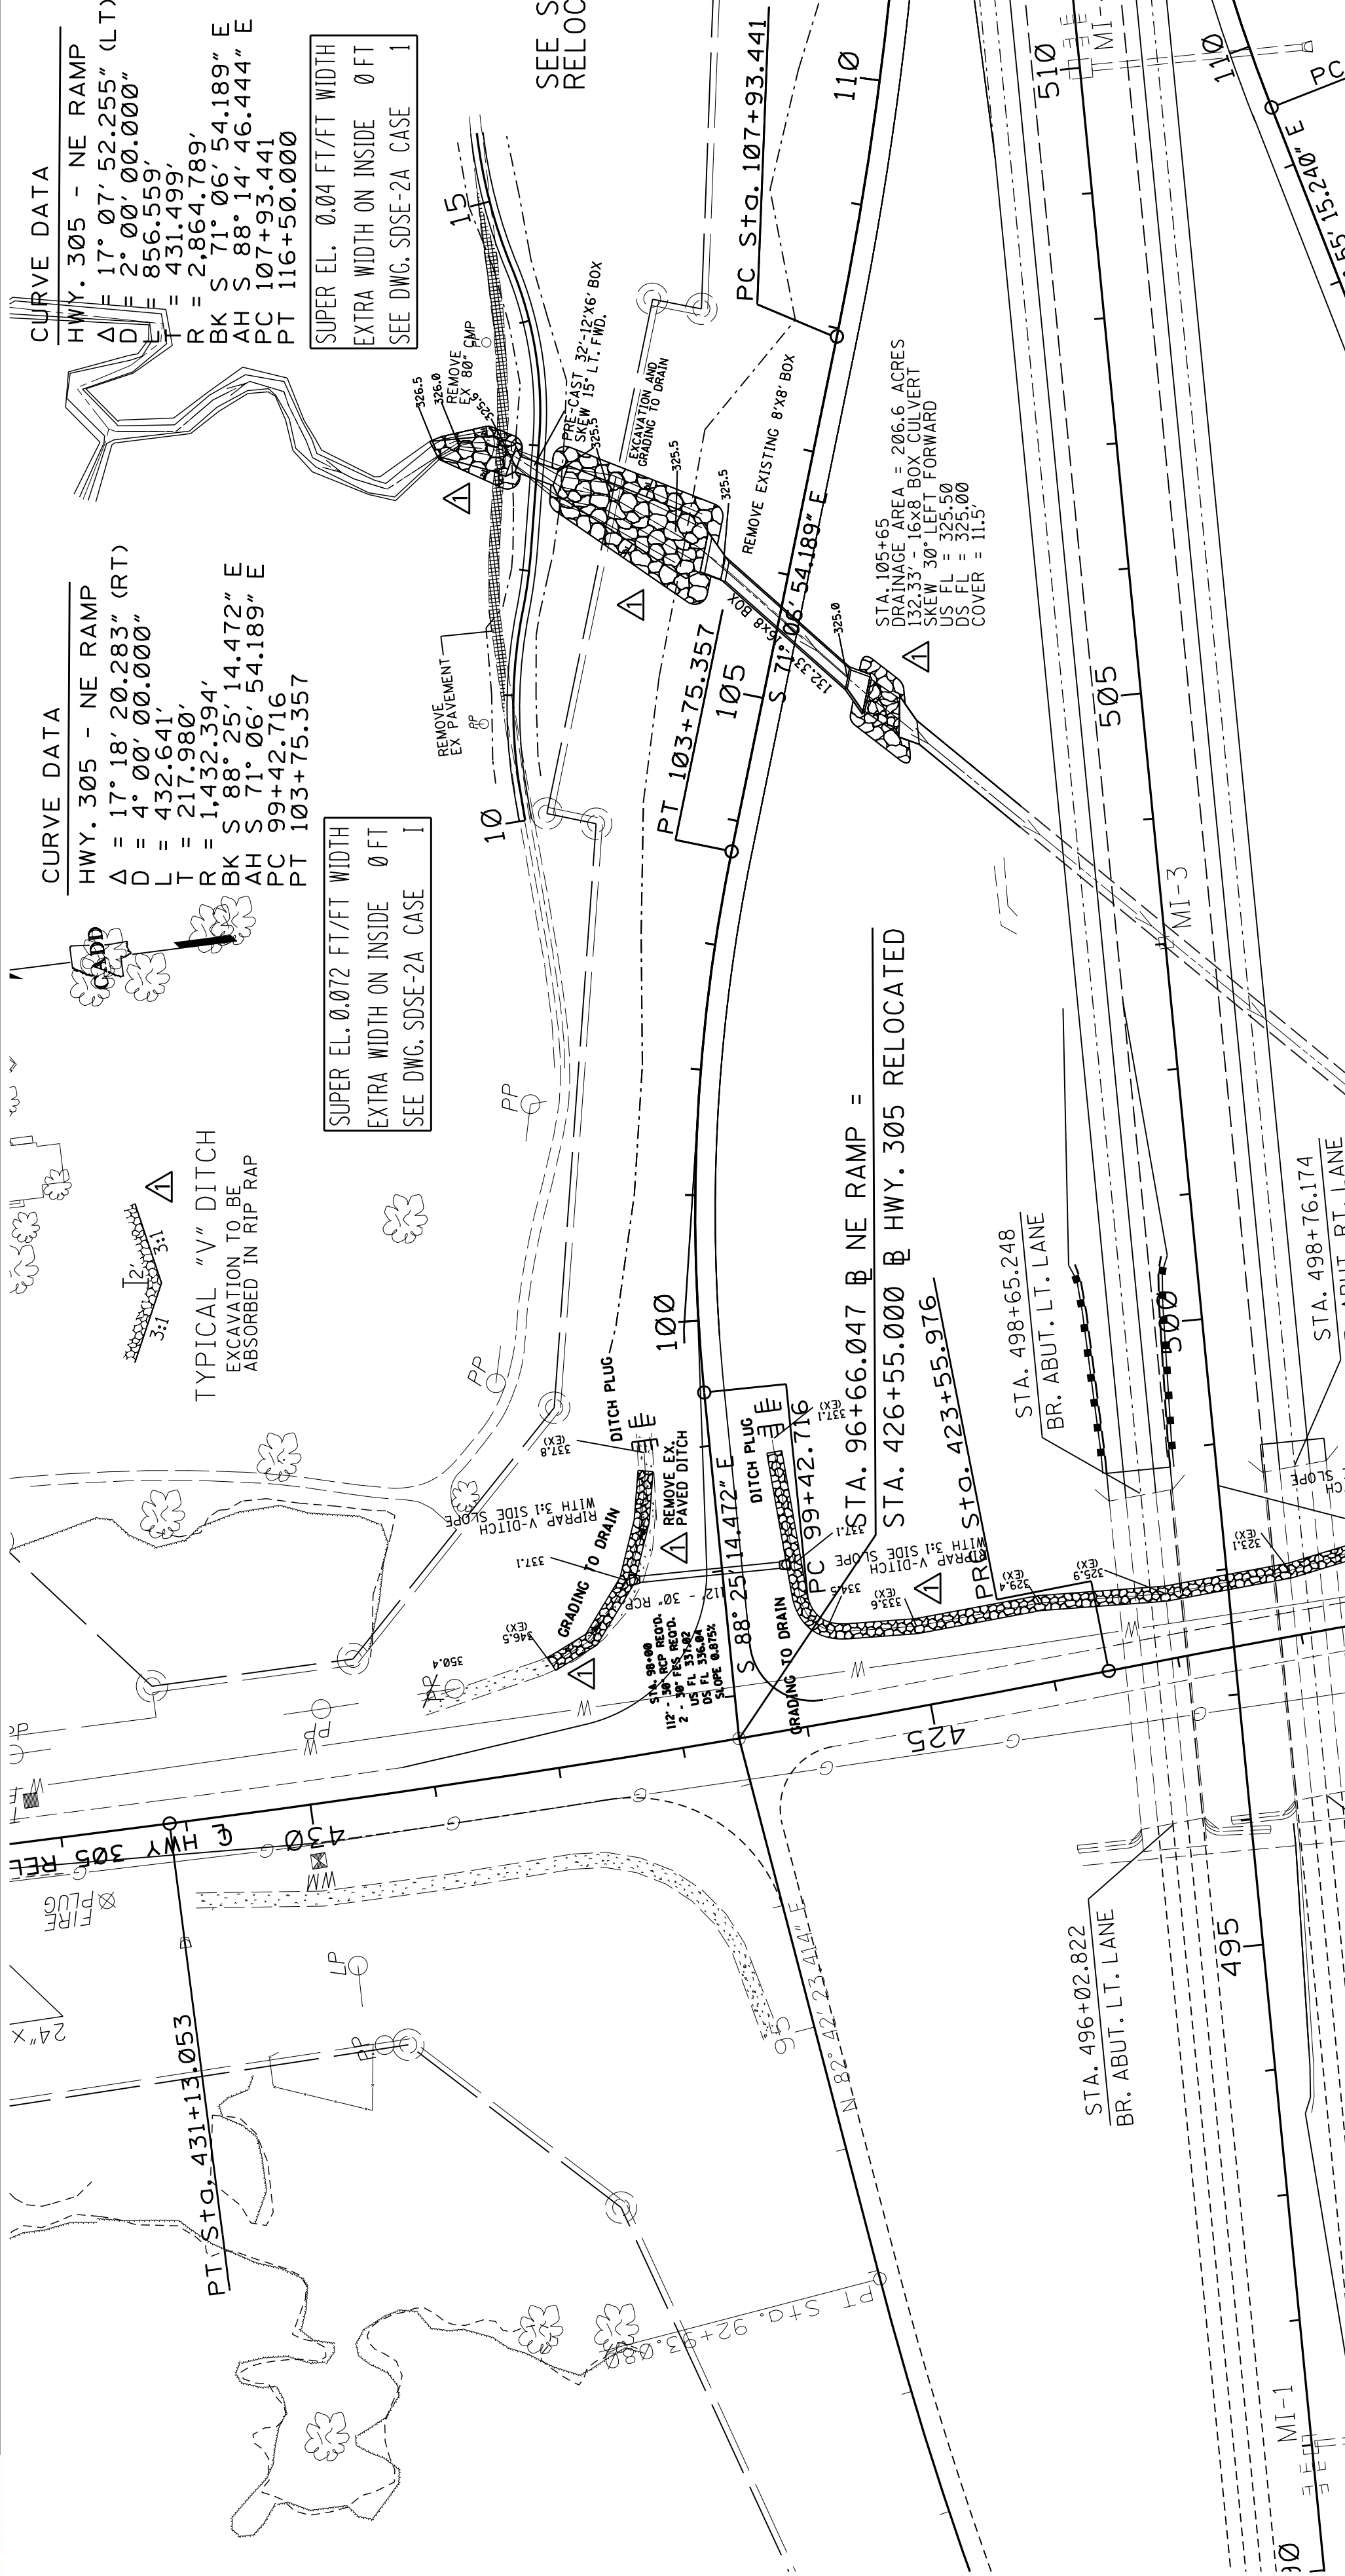


STATE	PROJECT NO.
MISS.	STP-0029-02(018)


I-269

REPLACED BOX CULVERT
ADDED ACCESS ROAD
ADDED RIPRAP DITCH



REVISIONS
DATE BY
6-17-16 RTM

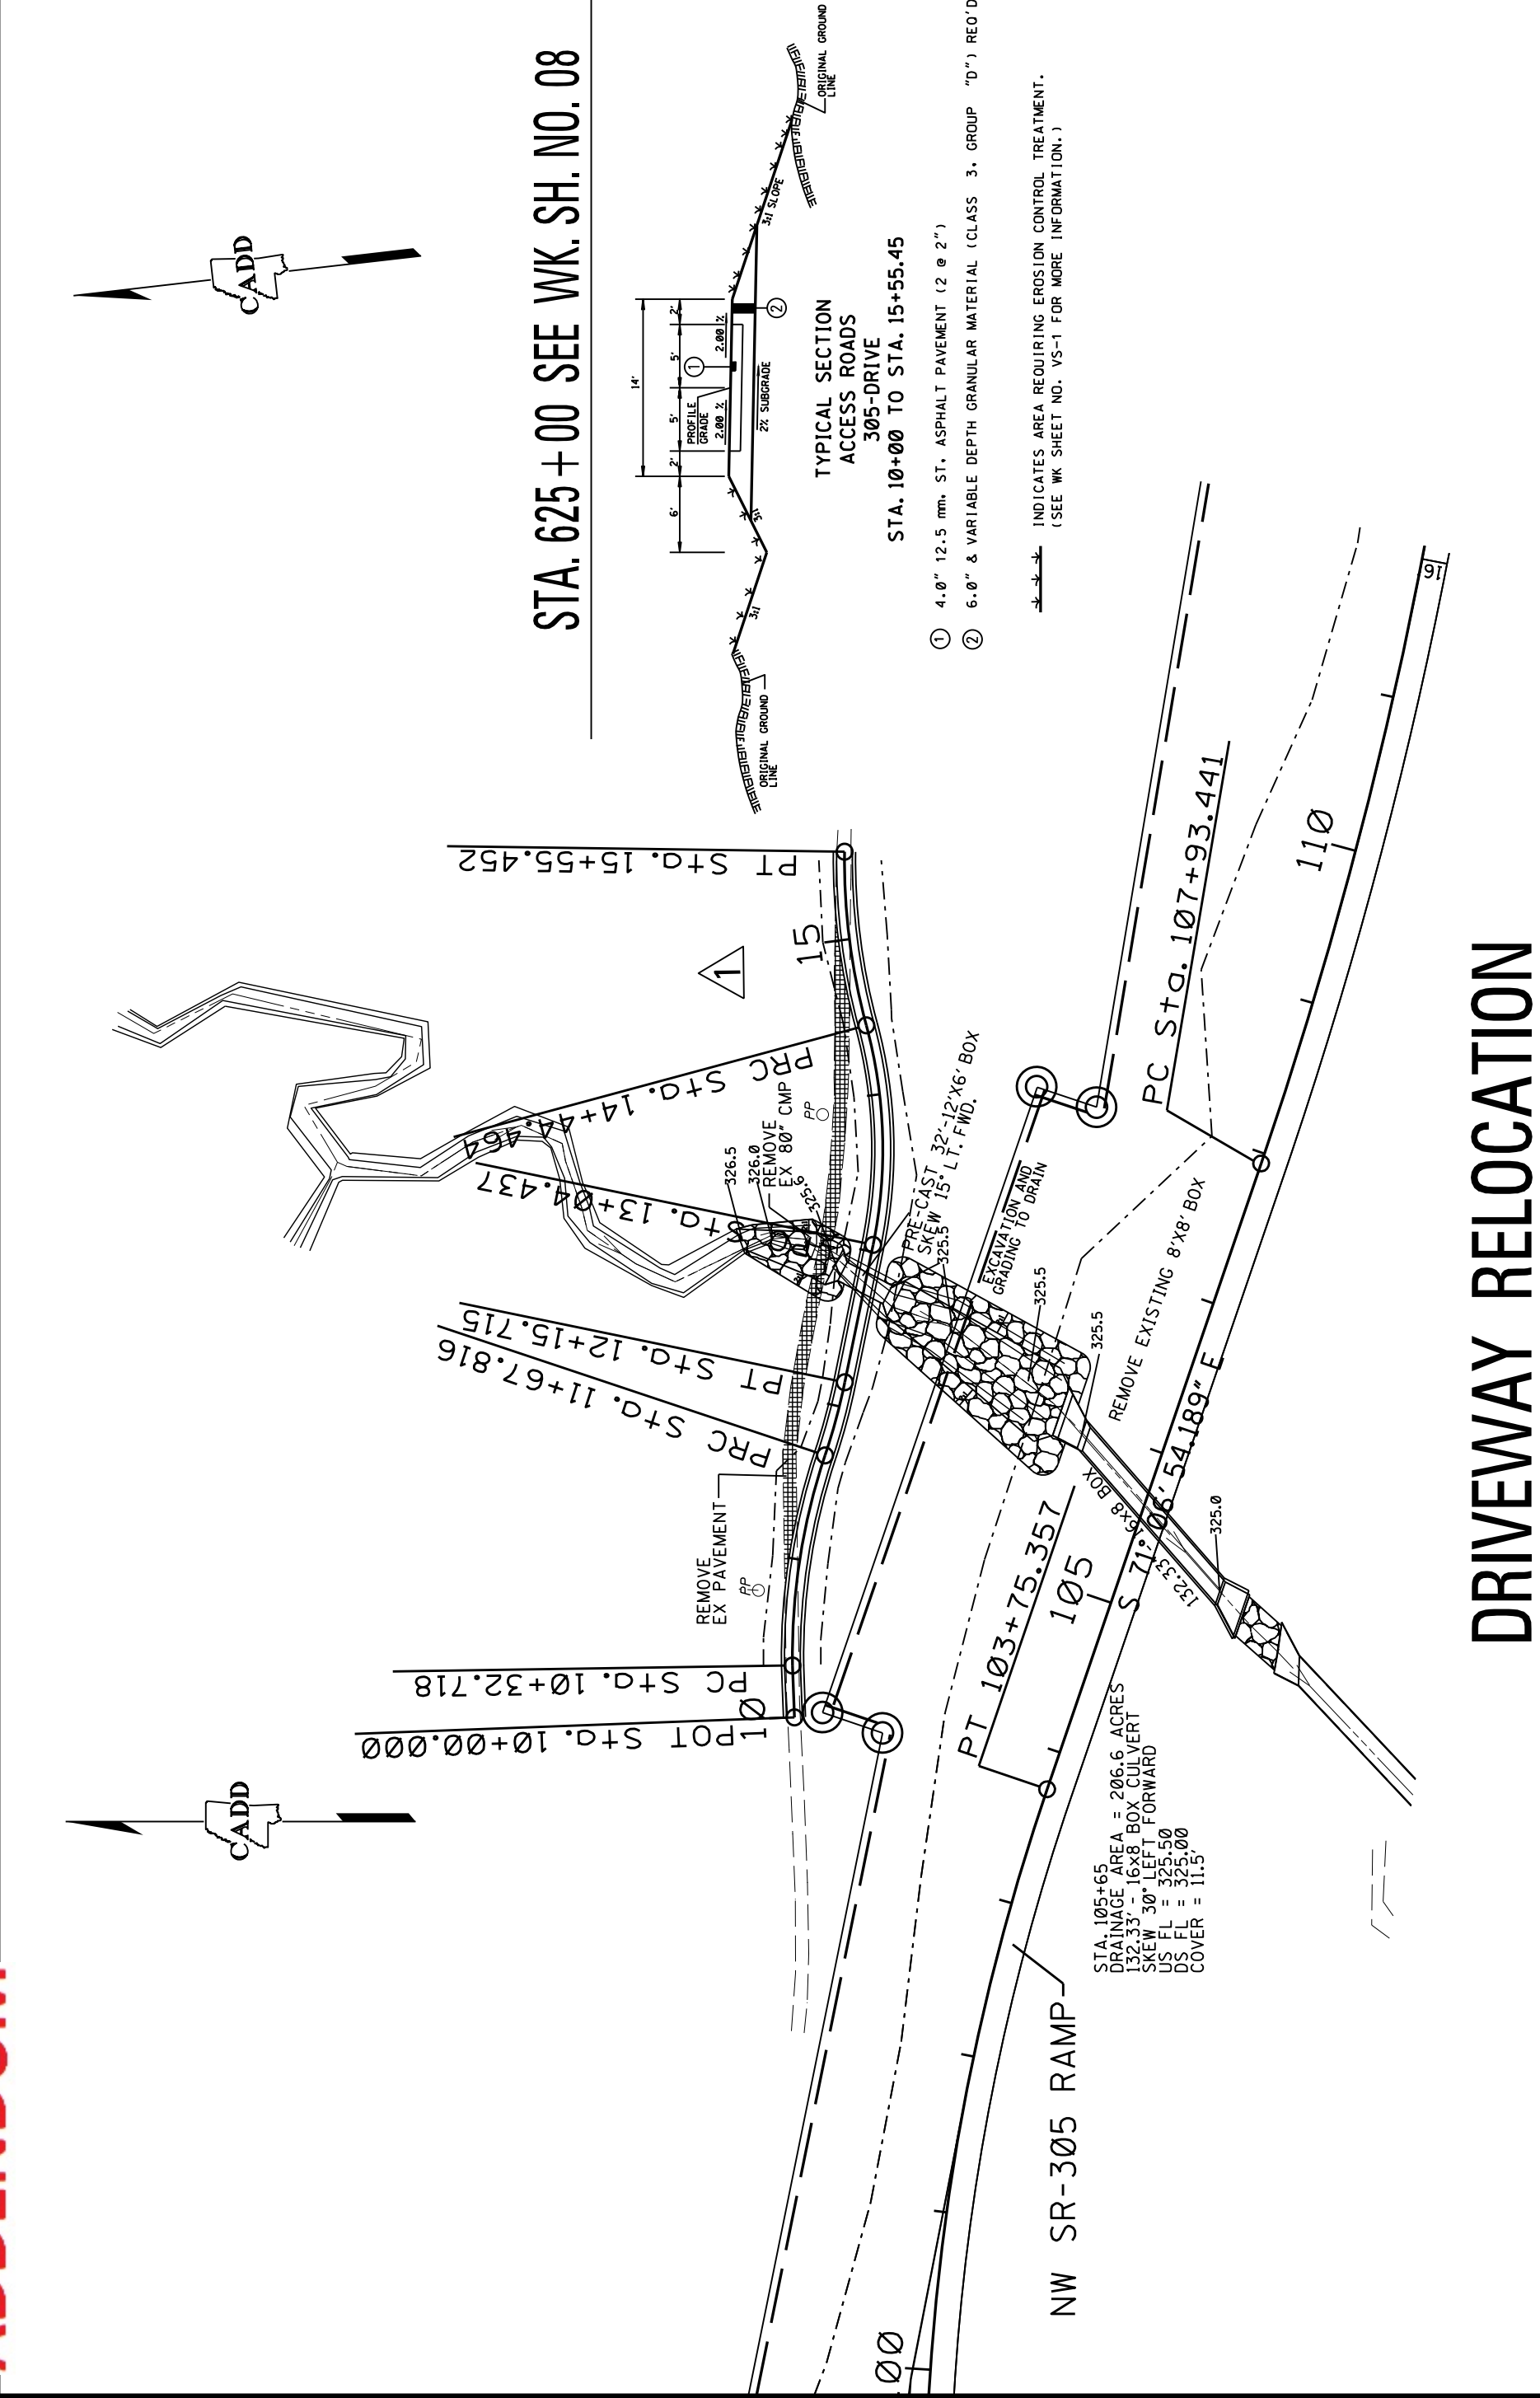

STA. 625+00 SEE WK. SH. NO. 08

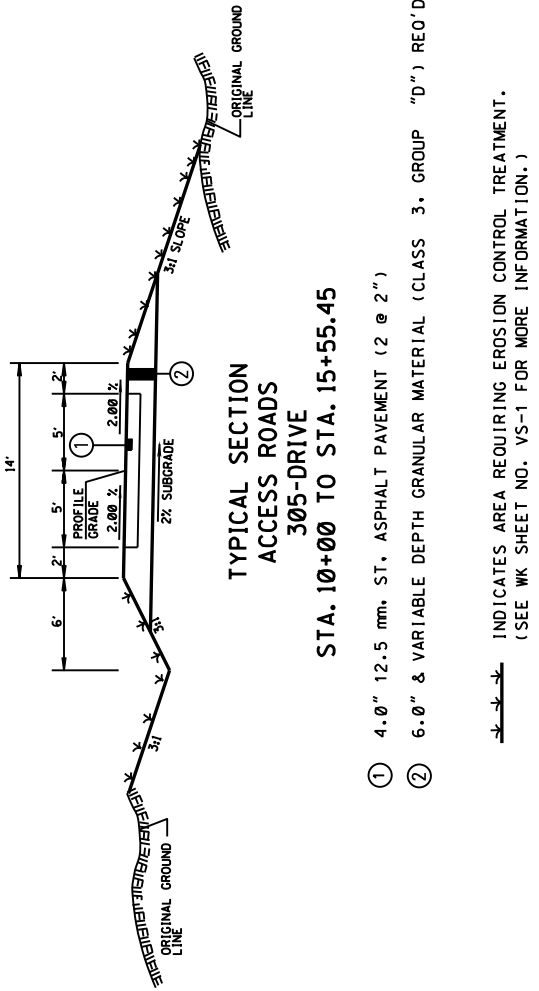


DRIVEWAY RELOCATION

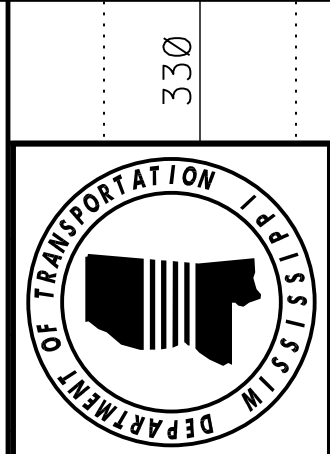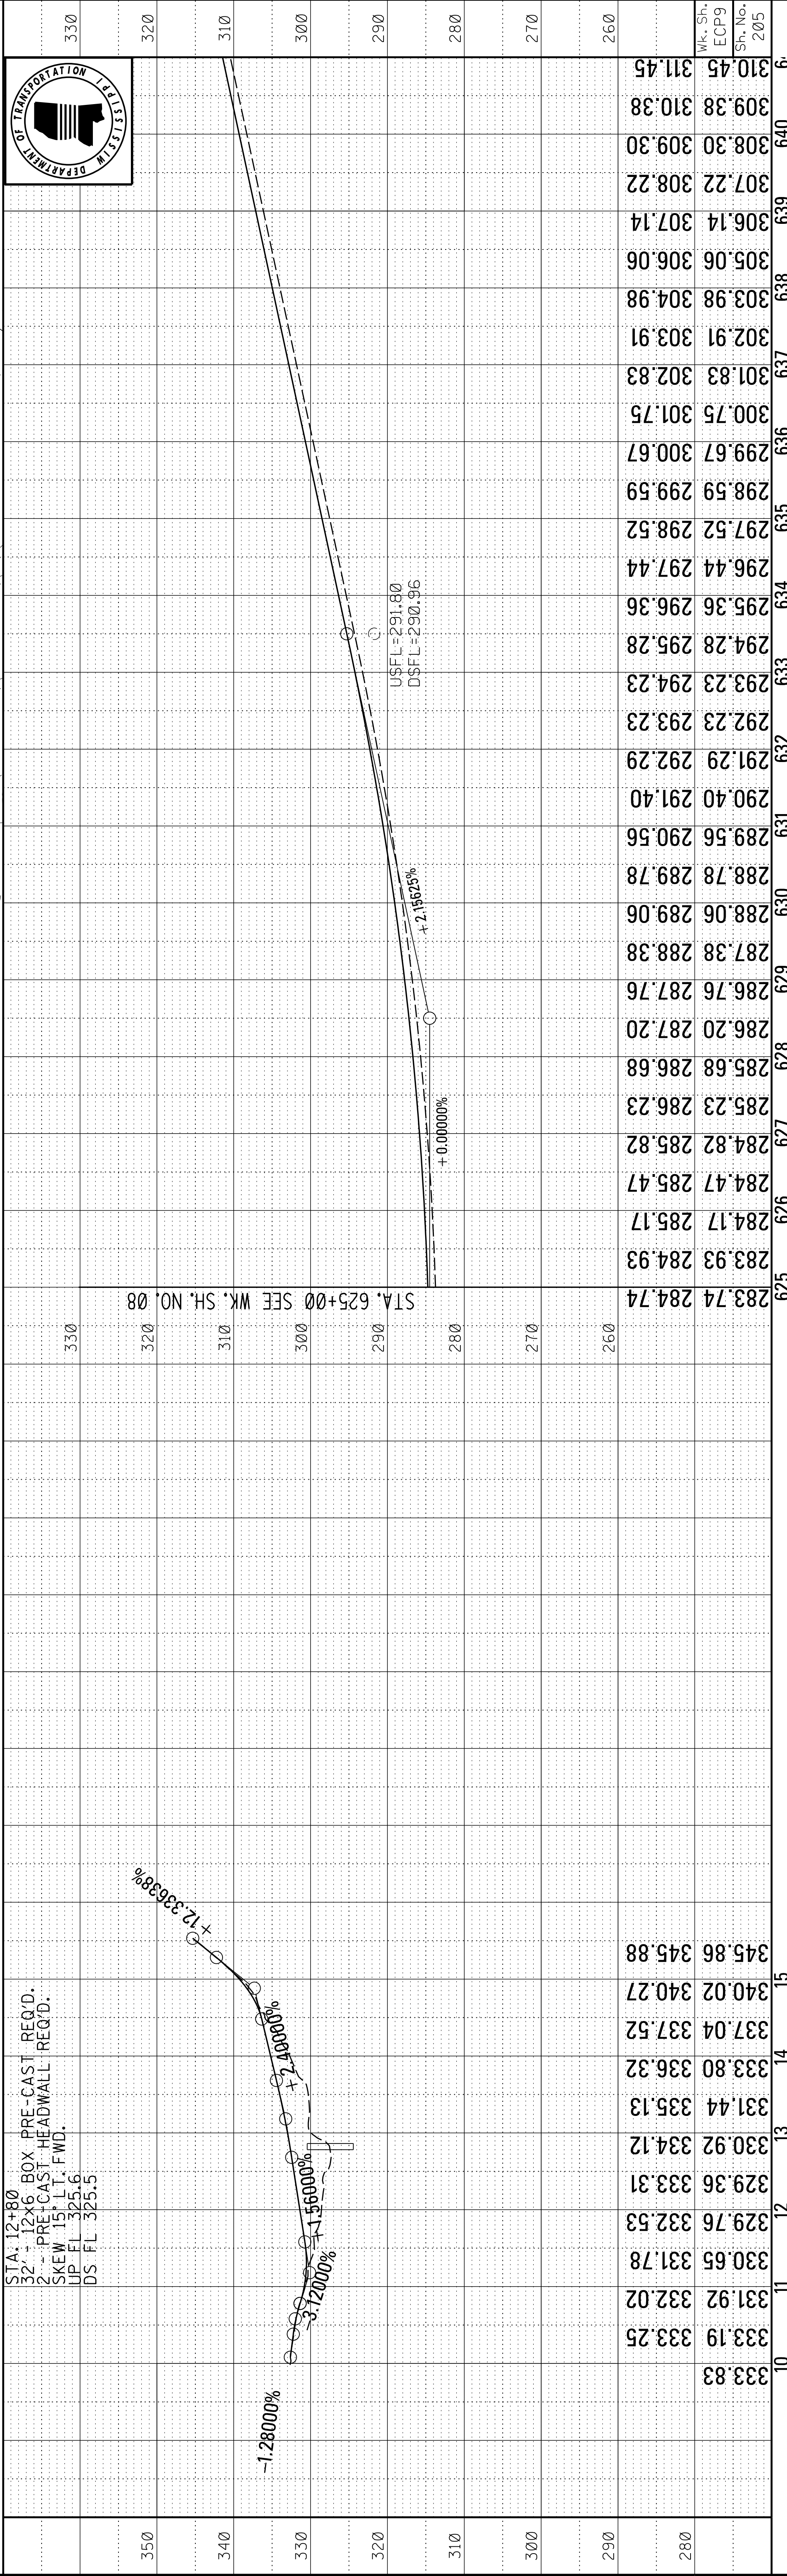

1. All signs shall be dated on back at the time of erection.
2. Field adjustments may be needed. Exact placement of sign to be determined by the field supervisor.

Substitution of pipe mounts with doubled u-channel posts is not allowed. 

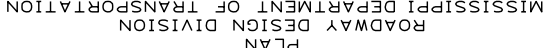

SIGNING — Permanent		
Type	Size	Quantity
OM-3L	12" x 36"	1
OM-3R	12" x 36"	1
R6-1R	36" x 12"	1
R6-1L	36" x 12"	1
M6-1L	21" x 15"	1
M6-1R	21" x 15"	1

B.O.P. – STA. 527+00





ETI ENAME: PSP-1.DGN

1001

1001

STATE	PROJECT NO.
MISS.	STP-0029-02(018)

STATE	PROJECT NO.
MISS.	STP-0029-02(018)

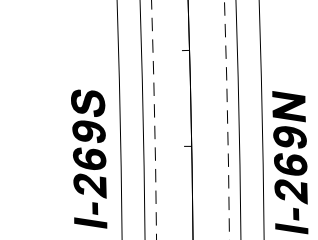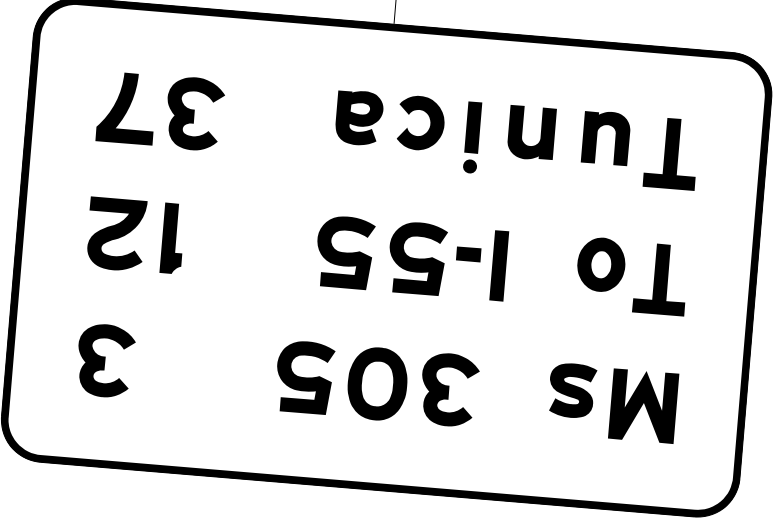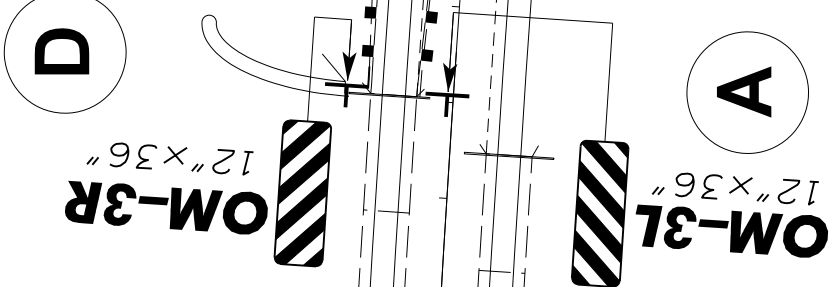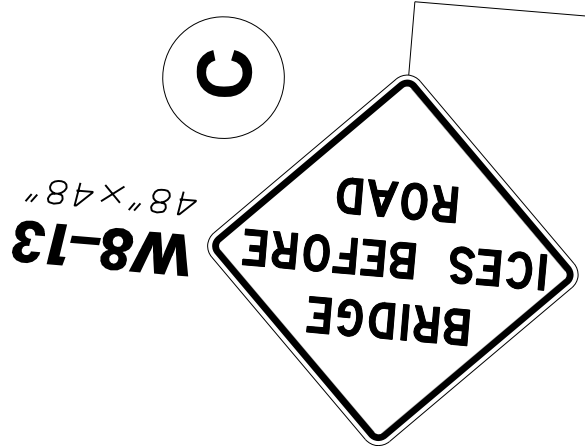

1. All signs shall be dated on back at the time of erection.
2. Field adjustments may be needed. Exact placement of sign to be determined by the field supervisor.


Signs and Supports Legend

Substitution of pipe mounts with doubled U-channel posts is not allowed.

SIGNING — Permanent

Type	Size	Quantity
W8-13	48"×48"	1
OM-3L	12"×36"	1
OM-3R	12"×36"	1
R2-4a	48"×96"	1

MISSISSIPPI DEPARTMENT OF TRANSPORTATION	MISSISSIPPI DEPARTMENT OF TRANSPORTATION
Permanent Signing Plan	Permanent Signing Plan
STA. 606+00 – STA. 671+00	STA. 606+00 – STA. 671+00
Project No.: STP-0029-02(018)	Project No.: STP-0029-02(018)
County: Desoto & Marshall	County: Desoto & Marshall
WORKING NUMBER	WORKING NUMBER
PSP-3	PSP-3
SHEET NUMBER	SHEET NUMBER
1003	1003
FILENAME: PSP-3.DGN	FILENAME: PSP-3.DGN
DESIGN TEAM	CHECKED
DATE	DATE

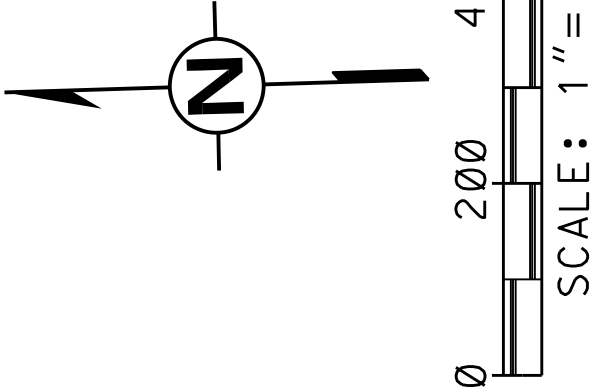

SIGNING — Permanent		
Type	Size	Quantity
W13-3	36"×48"	1
7304	24"×18"	1
7478	24"×30"	1
R6-2R	24"×30"	1
M3-3	24"×12"	1
M3-4	24"×12"	1
M1-1	30"×24"	4
M1-5	30"×24"	4
W8-13	48"×48"	1
R1-1	48"×48"	1
R1-2	36"×36"×36"	2
R5-1a	42"×30"	2
R3-2	36"×36"	1
R3-1	36"×36"	1
R5-1	48"×48"	1







SIGNING — Permanent		
Type	Size	Quantity
M6-3	21"×15"	2
M3-1	24"×12"	2
M3-2	24"×12"	2
M6-2R	21"×15"	2
M2-1	21"×15"	2
M6-1L	21"×15"	2
OM-3R	12"×36"	1
OM-3L	12"×36"	1
W4-1R	48"×48"	1
R5-1	48"×48"	1
R6-1R	36"×12"	1
R6-1L	36"×12"	1

SEE MATCH LINE STA. 671+00, WK. NO. PSP-3



ROADWAY DESIGN DIVISION
MISSISSIPPI DEPARTMENT OF TRANSPORTATION
PLAN

Substitution of pipe mounts with doubled u-channel posts is not allowed. 

Signs and Supports Legend

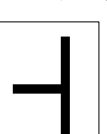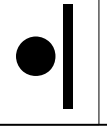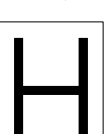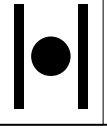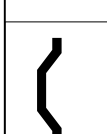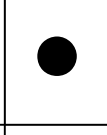	Single U-Channel Post Sign Faces One Direction		Pipe Mount Sign Faces One Direction
	Single U-Channel Post Sign Faces Two Directions		Pipe Mount Sign Faces Two Directions
	Top View Single U-Channel Posts		Top View Pipe Mount

- All signs shall be dated on back at the time of erection.
- Field adjustments may be needed. Exact placement of sign to be determined by the field supervisor.

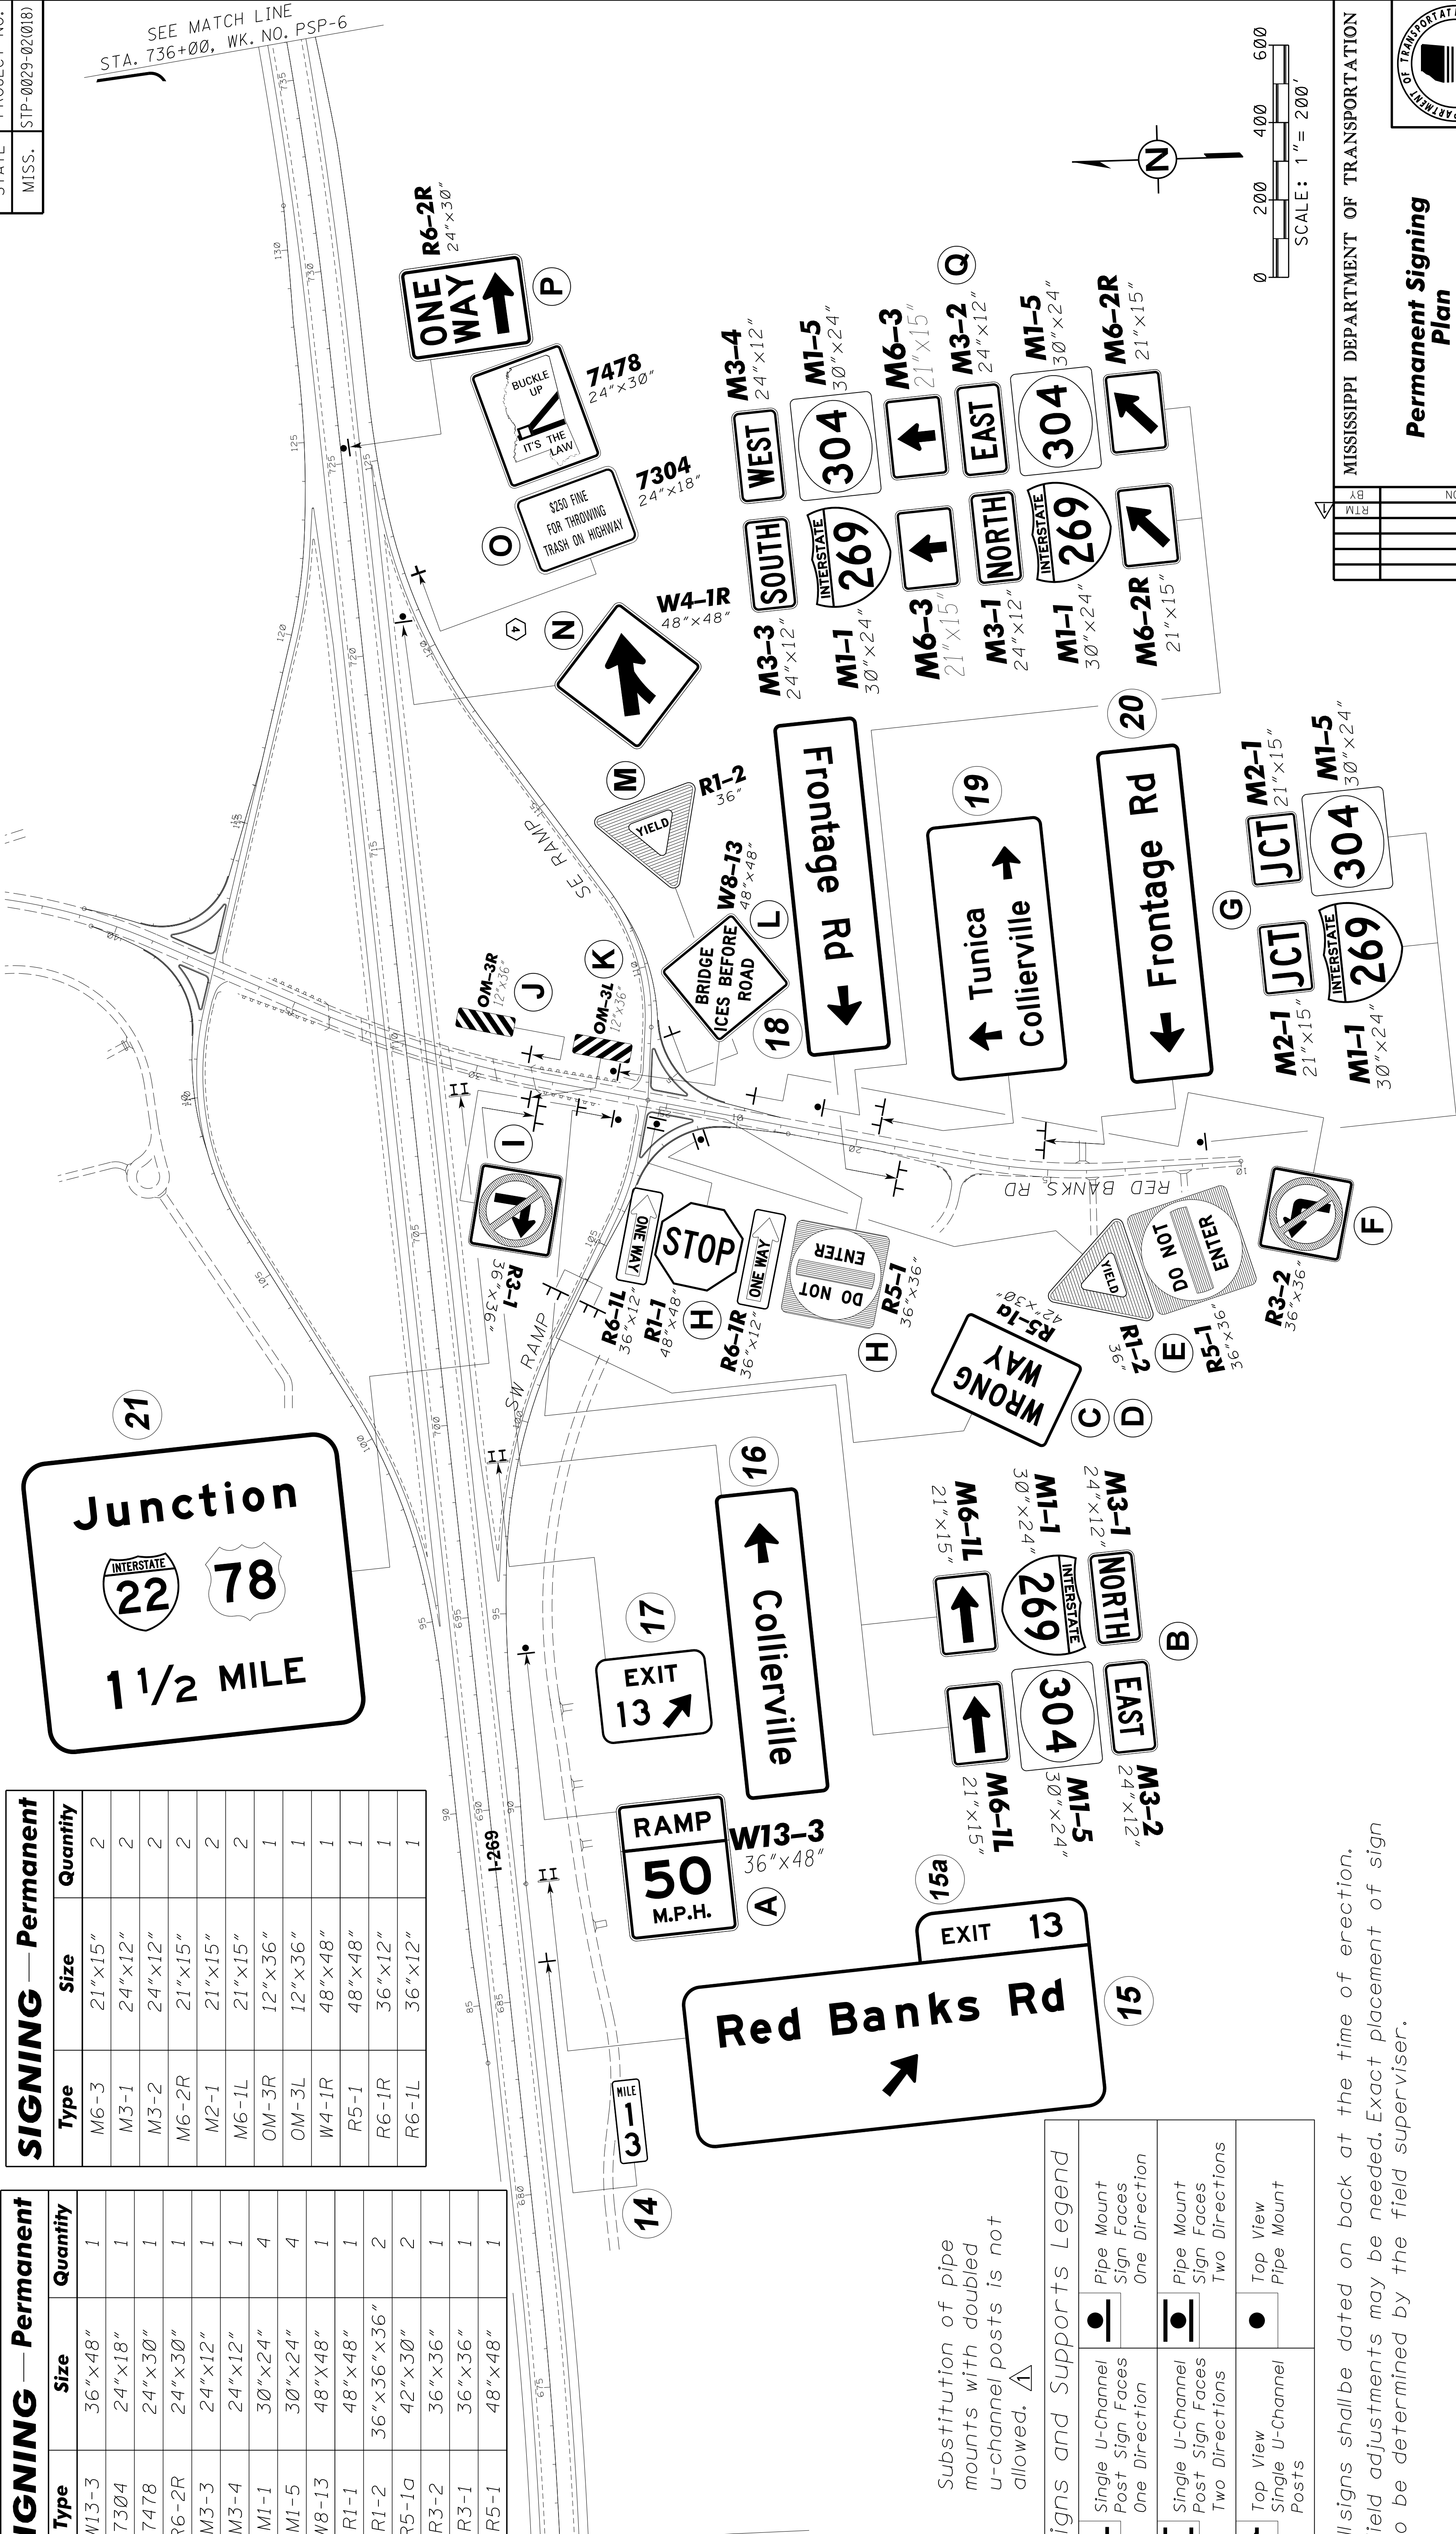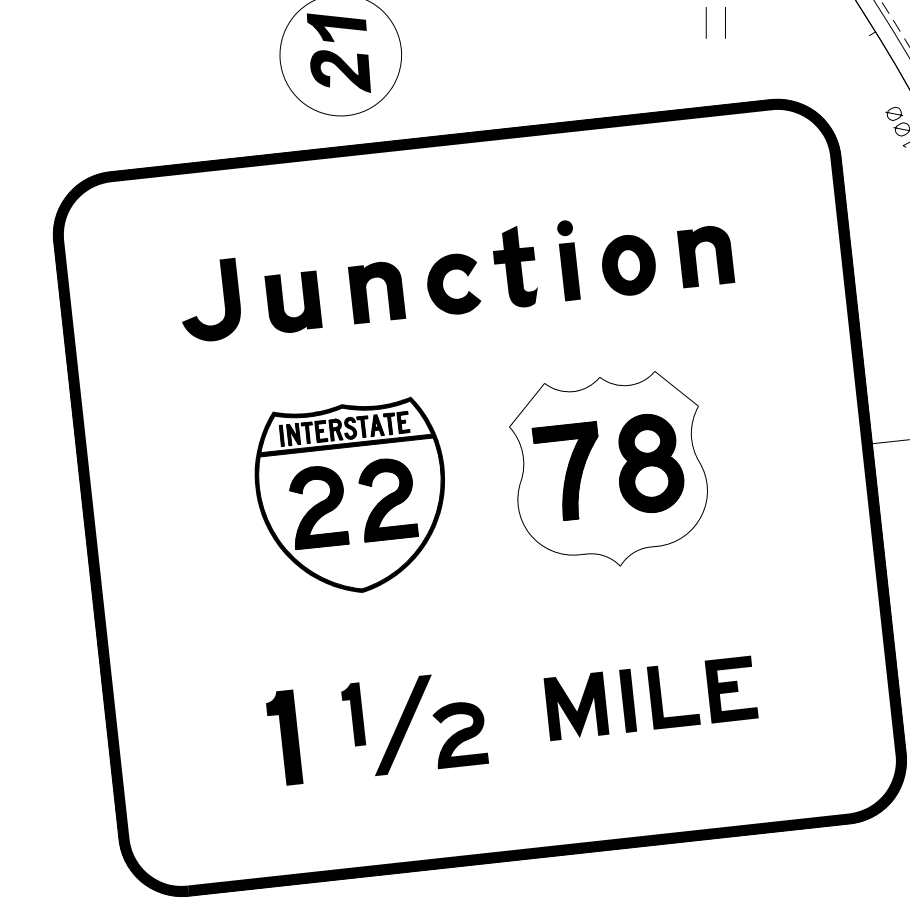

	BY	REVISION
	RTM	

MISSISSIPPI DEPARTMENT OF TRANSPORTATION

Permanent Signing Plan
STA. 671+00 - STA. 736+00

Project No.: STP-0029-02(018)
County: Desoto & Marshall

WORKING NUMBER
PSP-4

FILENAME: PSP-4.DGN
DESIGN TEAM

DATE

6-17-16

REVIEWED NOTE

6-17-16

DESIGN TEAM

DATE

1004

1004


ADDENDUM

- 1. All signs shall be dated on back at the time of erection.
- 2. Field adjustments may be needed. Exact placement of sign to be determined by the field supervisor.

Signs and Supports Legend			

Substitution of pipe mounts with doubled u-channel posts is not allowed.

SIGNING — Permanent			
Type	Size	Quantity	
R6-2R	24" x 30"	1	
M3-3	36" x 18"	1	
M3-4	36" x 18"	1	
M1-1	45" x 36"	2	
M1-5	45" x 36"	2	
M3-1	36" x 18"	1	
M3-2	36" x 18"	1	
W13-2	48" x 60"	1	
R2-4A	48" x 96"	1	

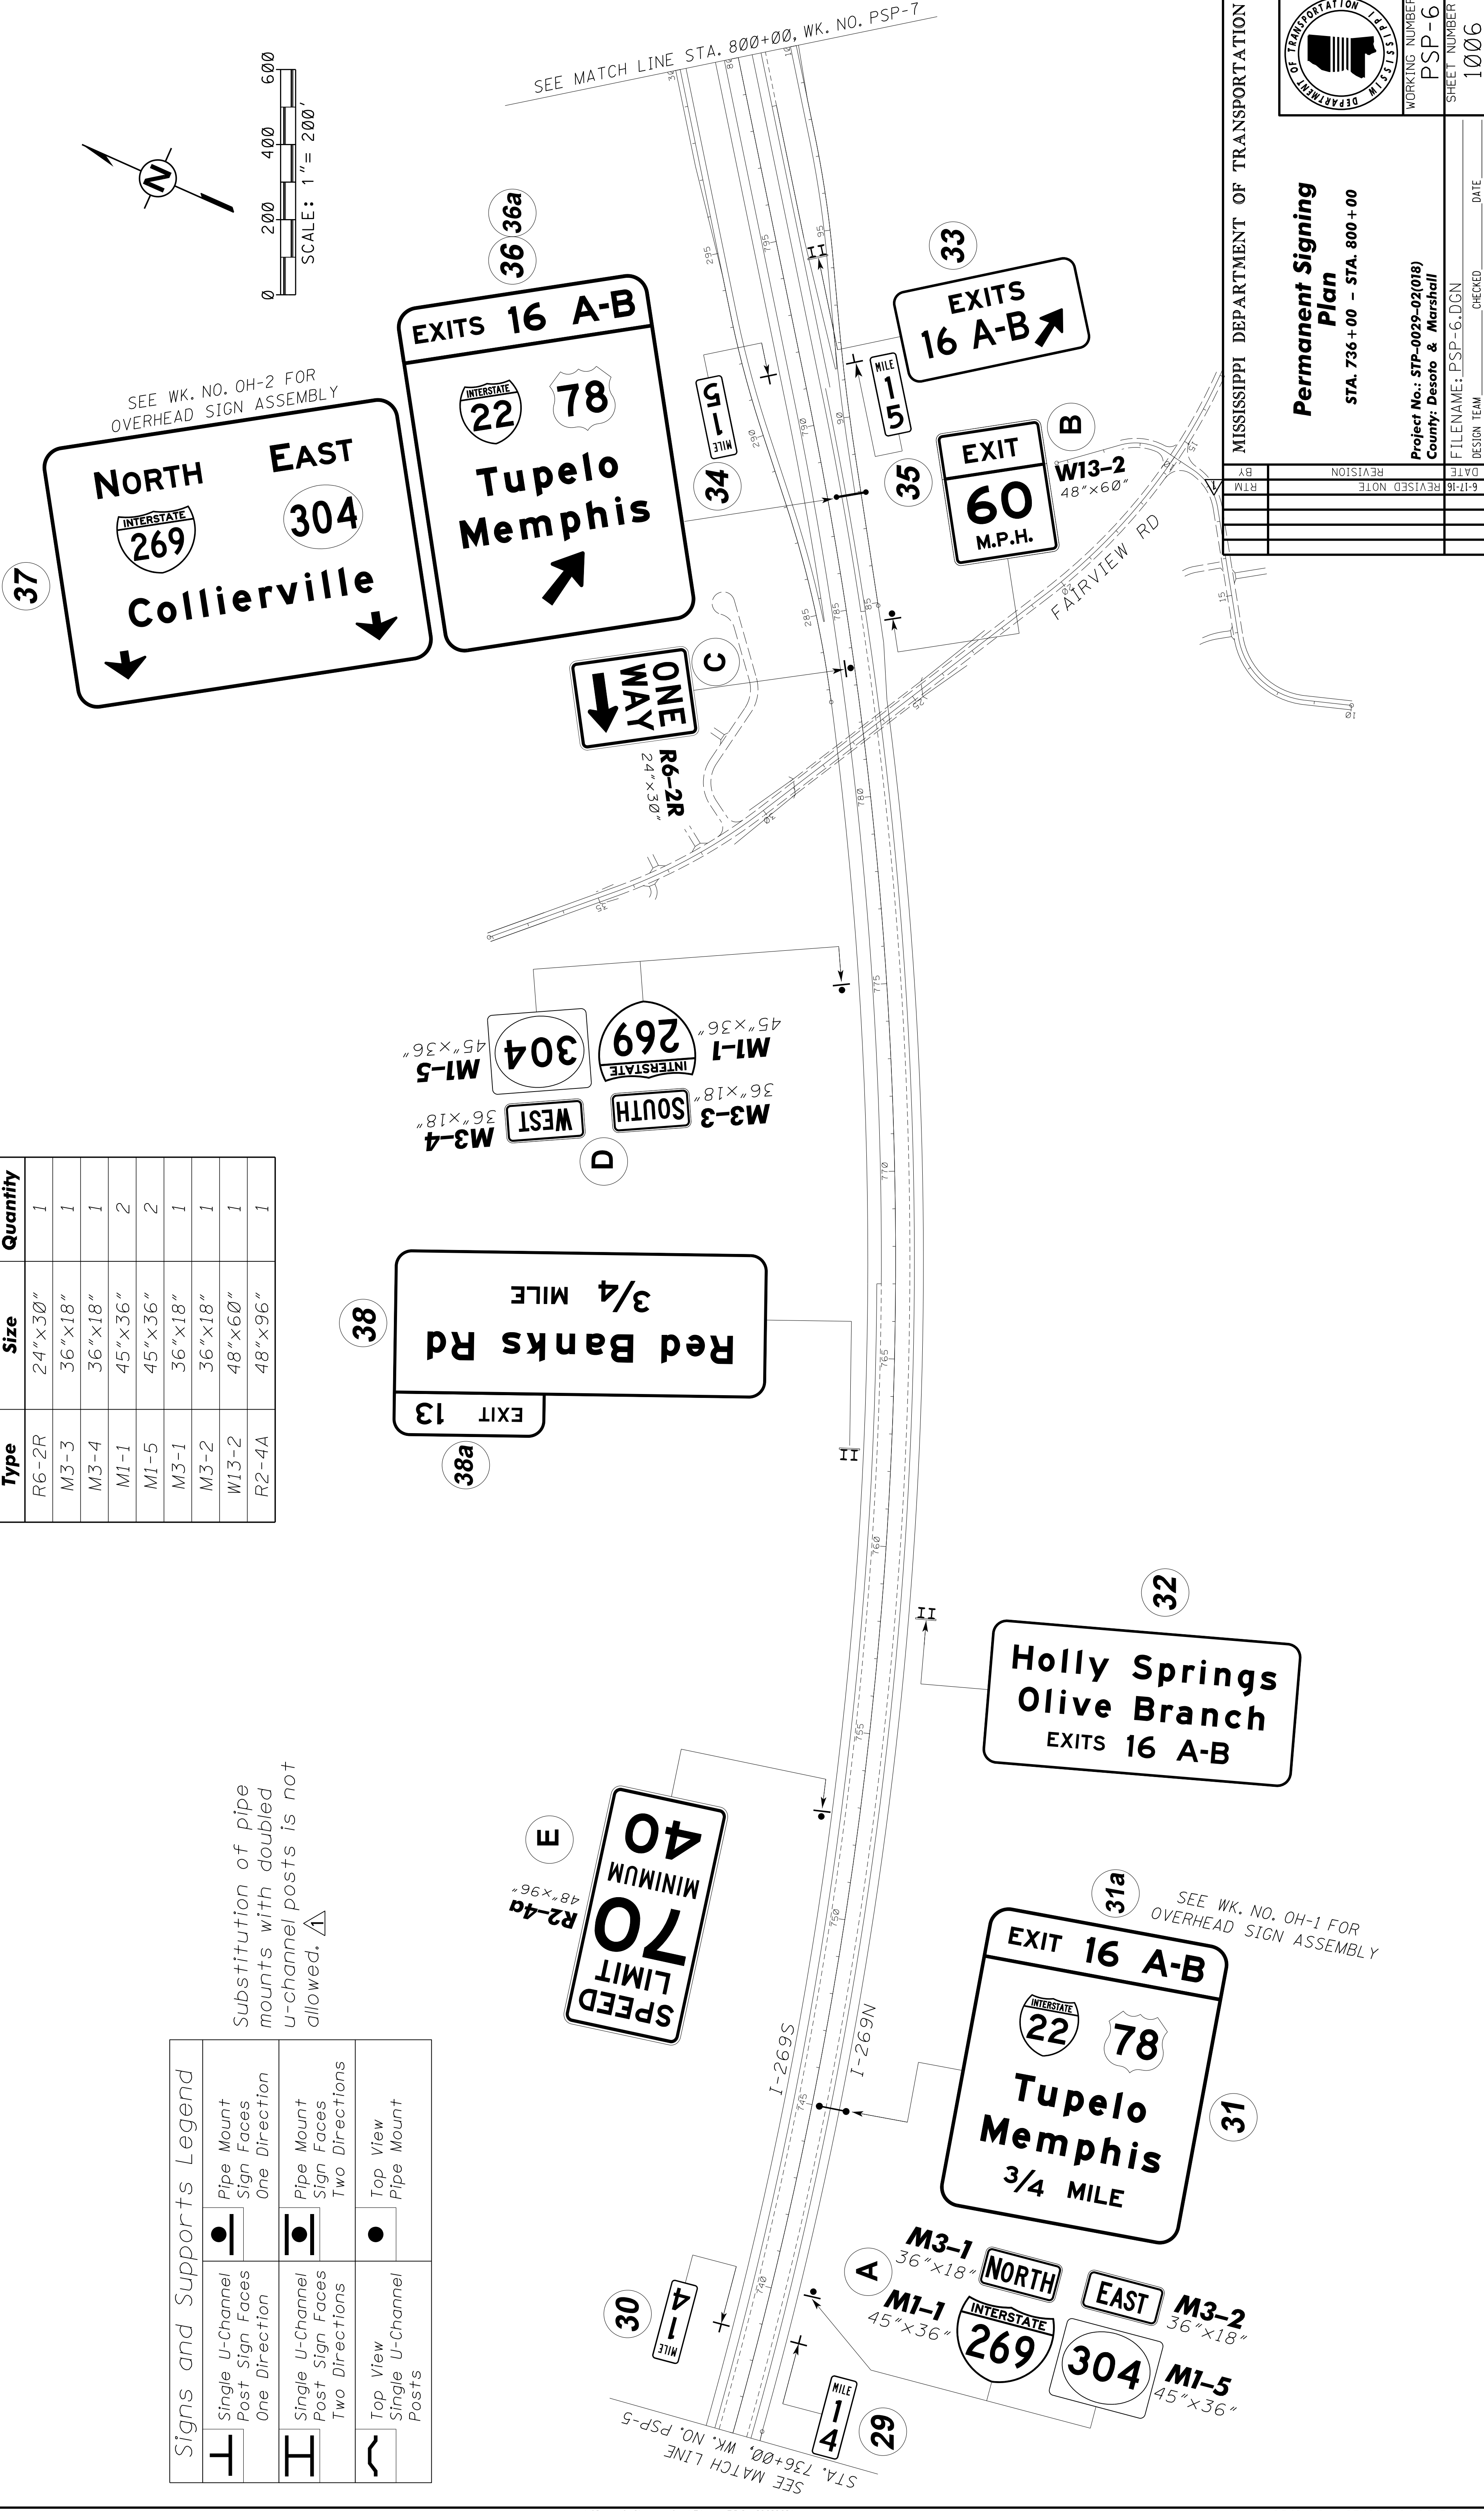

MISSISSIPPI DEPARTMENT OF TRANSPORTATION

Permanent Signing Plan

STA. 736+00 – STA. 800+00

BY	REVISION	WORKING NUMBER
		PSP-6
		Project No.: STP-0029-02(018)
		County: Desoto & Marshall
		FILENAME: PSP-6.DGN
		SHEET NUMBER
		1006

DATE

CHECKED

DATE

1. All signs shall be dated on back at the time of erection.
2. Field adjustments may be needed. Exact placement of sign to be determined by the field supervisor.

6-17-16	REVISED NOTE	RTM

FILENAME: PSP-7.DGN
DESIGN TEAM
CHECKED

Diagram of a diamond interchange with two overpasses:

- Left Overpass:** WEST 78, Olive Branch, Memphis, ↓
- Right Overpass:** EAST 78, Holly Springs, Tupelo, ↗

SEE WK. NO. OH-14 FOR
OVERHEAD SIGN ASSEMBLY

EXIT ONLY

NORTH EAST

269

304

Collierville

EXIT 12 B

EAST

22

78

Holly Springs
Tupelo

48a

48

EXIT 16 A

EAST

78

Holly Springs
Tupelo

EXIT ONLY

EAST

22

Holly Springs
Tupelo

SOUTH WEST

304

269

Tunica

49

SEE WK. NO. OH-5 FOR
OVERHEAD SIGN ASSEMBLY

SIGNING — Permanent			
Type	Size	Quantity	DESOTO MARSHALL Quantity
W1-8R	30"×36"	40	13
W8-13	48"×48"	2	
M1-1	36"×36"	2	
M4-14	30"×15"	1	
M4-6	30"×15"	1	

NOTE:
1. TYPICAL SPACING OF CHEVRON ALIGNMENT SIGNS
ON HORIZONTAL CURVES
A. ADVISORY SPEED: 20 TO 30 MPH
B. CURVE RADIUS: 200 TO 400 FEET
C. SIGN SPACING: 80 FEET

SEE WK. NO. OH-6 FOR
OVERHEAD SIGN ASSEMBLY

NORTH

269

Collierville

EAST

304



WEST

78

Olive Branch
Memphis

EXIT ONLY


47a

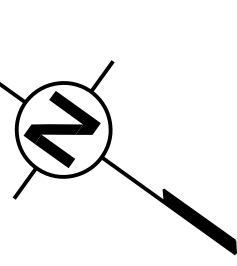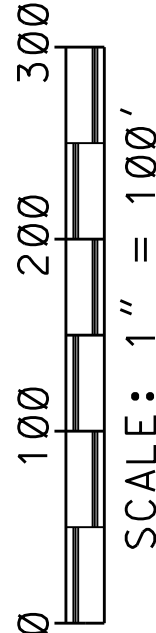

Signs and Supports Legend		
	Pipe Mount Sign Faces One Direction	
	Pipe Mount Sign Faces Two Directions	
	Top View Pipe Mount	

Substitution of pipe mounts with doubled u-channel posts is not allowed.

1. All signs shall be dated on back at the time of erection.
2. Field adjustments may be needed. Exact placement of sign to be determined by the field supervisor.

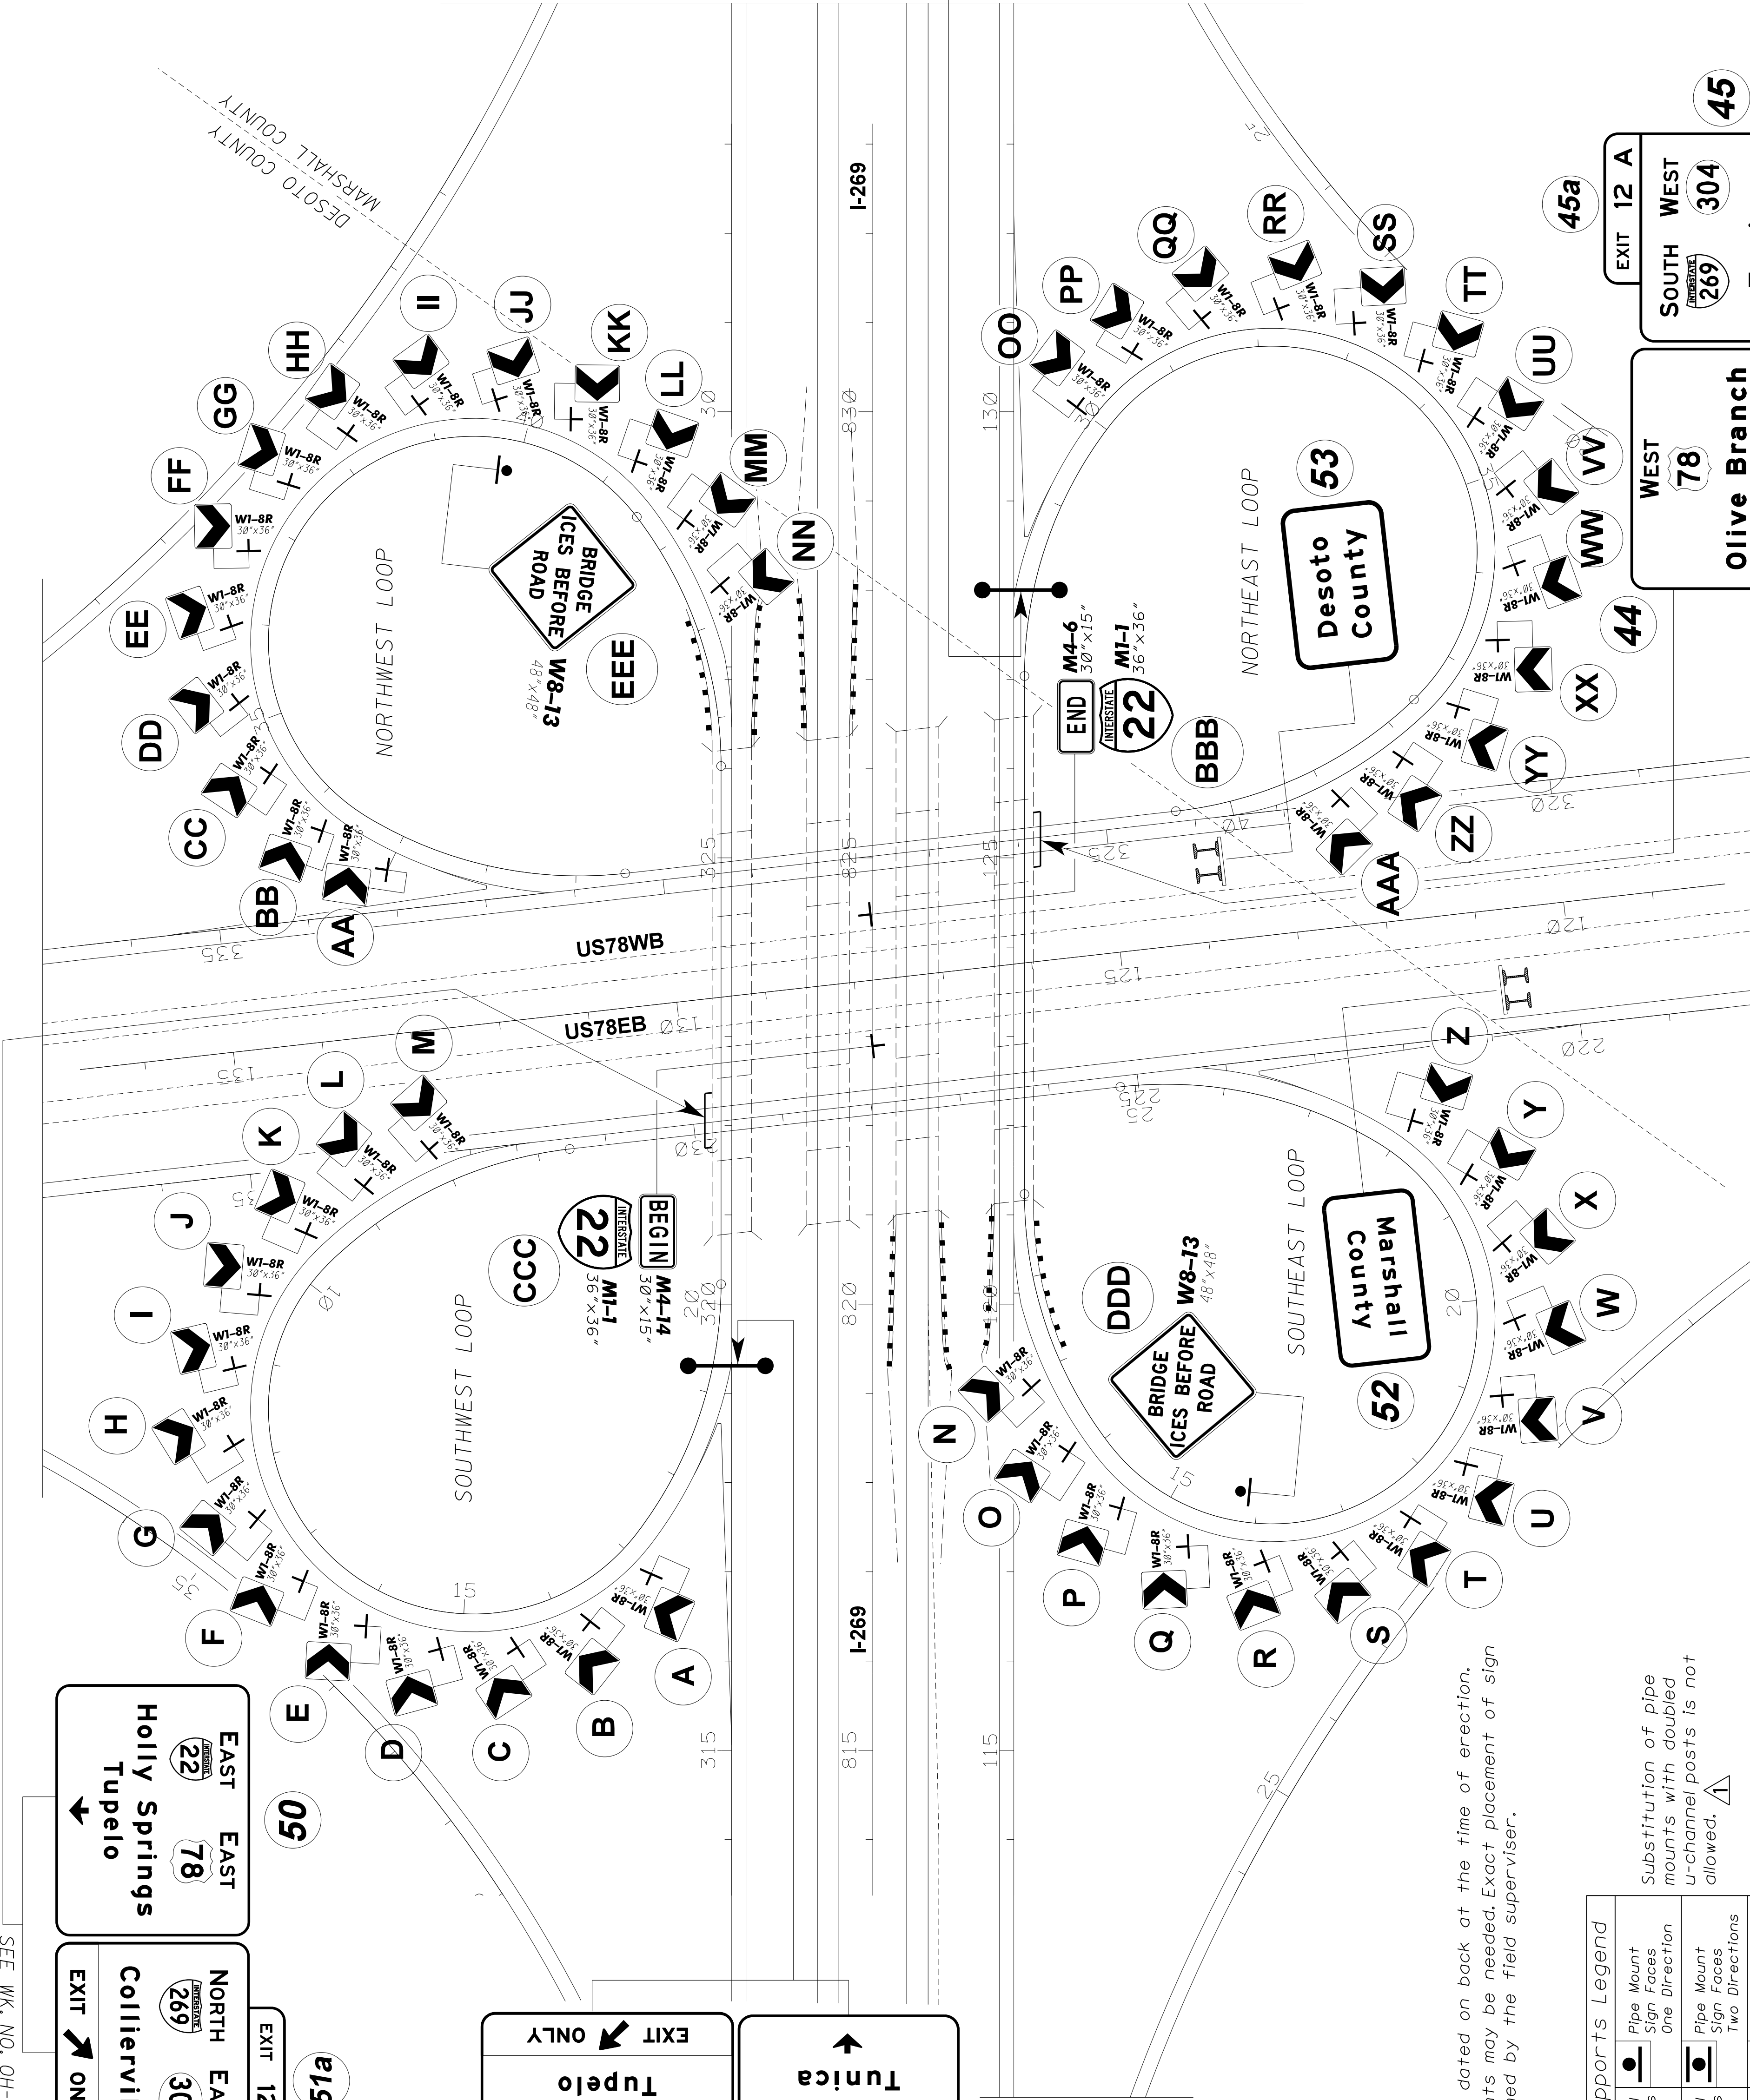

EXIT 12 A

SOUTH WEST

269

304

Tunica

WEST

78

Olive Branch
Memphis

45a

45

SEE WK. NO. OH-14 FOR
OVERHEAD SIGN ASSEMBLY

MISSISSIPPI DEPARTMENT OF TRANSPORTATION

Permanent Signing
Plan

Interchange Loops

Project No. STP-0029-02(018)
County: Desoto & Marshall

WORKING NUMBER
PSP-8

REVISION
REVISOR
DATE

REVISOR
DATE

DESIGN TEAM
CHECKED
DATE

6-17-16

DATE

FILENAME: PSP-8.DGN

DESIGN TEAM

SHEET NUMBER
1008

STATE
MISS.

PROJECT NO.
STP-0029-02(018)

6/13/2016 1:41:10:22 PSP-8.DGN

ROADWAY DESIGN DIVISION
MISSISSIPPI DEPARTMENT OF TRANSPORTATION
PLAN

FMS COM:102556/306000 & 307000

SEE MATCH LINE STA. 167+50, WK. NO. PSP-10

SEE WK. NO. OH-7 FOR
OVERHEAD SIGN ASSEMBLY

79

89

EXIT 12 B-A

INTERSTATE 269 304

Tunica
Collierville

EAST 78

INTERSTATE 22

Holly Springs
Tupelo

EXIT 12 B

INTERSTATE 269 304

SOUTH WEST
Tunica

EAST 78

INTERSTATE 22

Holly Springs
Tupelo

689

SEE WK. NO. OH-8 FOR
OVERHEAD SIGN ASSEMBLY

W13-2
48"X60"

EXIT

60
M.P.H.

7

ONE
WAY

R6-2R
24"X30"

8

EXIT 16 B

WEST 78

Olive Branch
Memphis

EXIT ONLY

60a

SEE WK. NO. OH-13 FOR
OVERHEAD SIGN ASSEMBLY

9

EXIT 16 A

EAST 78

Holly Springs
Tupelo

59a

65

EXIT

12 A

62

EXIT 12 B

INTERSTATE 269 304

NORTH
Collierville

59

63

EXIT

12 A

65a

RAMP

50
M.P.H.

W13-3
48"X60"

8

RAMP

MPH

W13-7
36"X60"

9

EXIT


16 A

64

SIGNING — Permanent			Quantity
Type	Size	Desoto	Marshall
W13-7	36"X60"	2	
W13-3	48"X60"	1	
W13-2	48"X60"	1	
R6-2R	24"X30"		1
W8-13	48"X48"		2
W4-1R	48"X48"		1

SEE MATCH LINE
STA. 800+00
WK. NO. PSP-6

6262-1

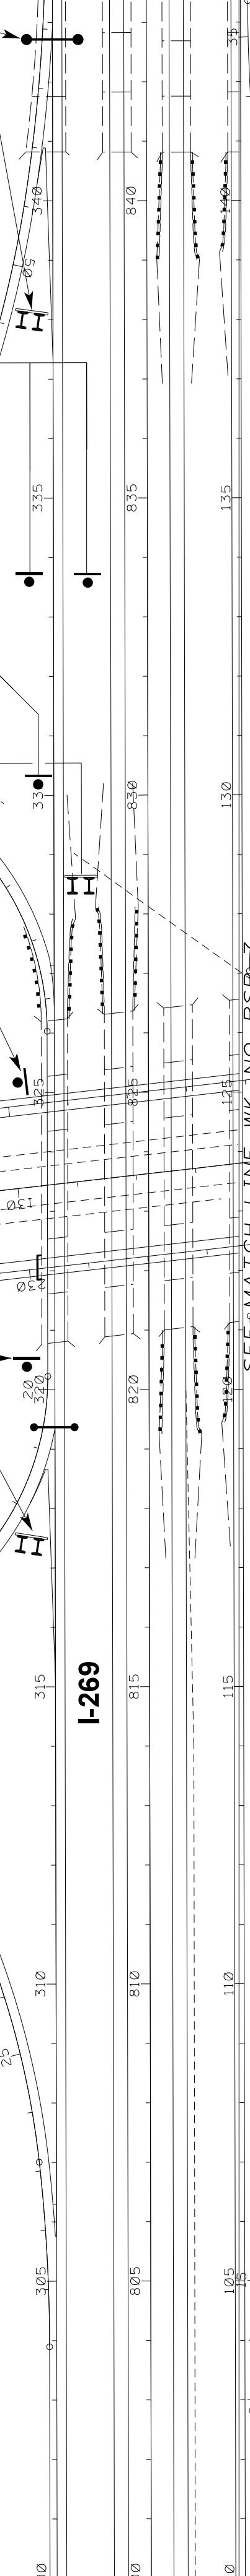

SEE MATCH LINE WK. NO. PSP-7

MISSISSIPPI DEPARTMENT OF TRANSPORTATION

Permanent Signing
Plan

Project No.: STP-0029-02(018)
County: Desoto & Marshall

WORKING NUMBER
PSP-9

REVISION
DATE

REVISED NOTE
DATE



FILENAME: PSP-9.DGN
DESIGN TEAM

CHECKED
DATE

SHEET NUMBER
1009

Signs and Supports Legend		
Single U-Channel Post Sign Faces One Direction	Pipe Mount Sign Faces One Direction	
Single U-Channel Post Sign Faces Two Directions	Pipe Mount Sign Faces Two Directions	
Top View Single U-Channel Posts	Top View Pipe Mount	



Substitution of pipe mounts with doubled u-channel posts is not allowed.

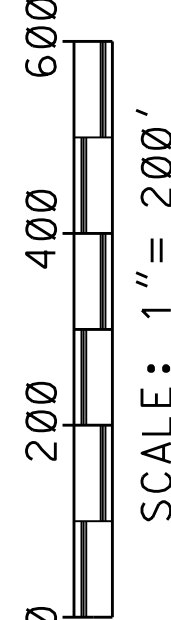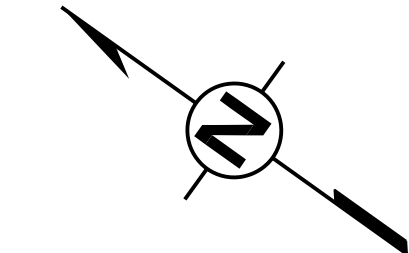

SCALE: 1" = 200'

FMS CON:102556/306000 & 307000

- | | |
|-------|------------------|
| STATE | PROJECT NO: |
| MISS. | STP-0029-02(018) |

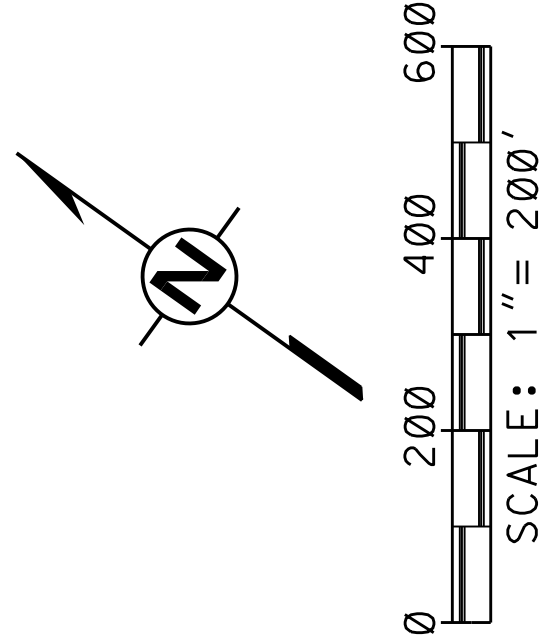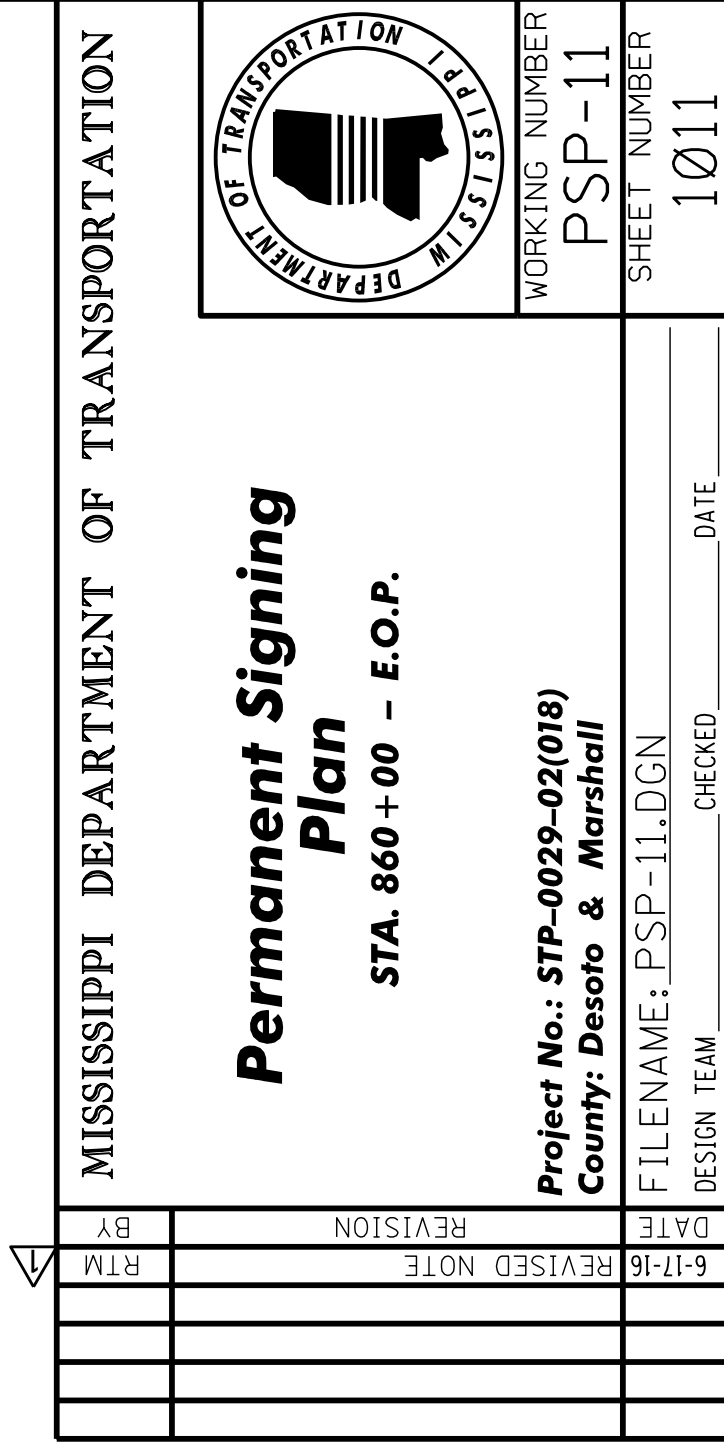

Signs and Supports Legend		

Substitution of pipe mounts with doubled u-channel posts is not allowed.

1. All signs shall be dated on back at the time of erection.
2. Field adjustments may be needed. Exact placement of sign to be determined by the field supervisor.
3. DO NOT SCALE this drawing.


SEE MATCH LINE THIS SHEET

SEE MATCH LINE THIS SHEET




LEGEND		
SYMBOL	DESCRIPTION	QTY
	SINGLE WHITE DELINEATOR	46
	DOUBLE WHITE DELINEATOR	90
	SINGLE YELLOW DELINEATOR	14
	DOUBLE YELLOW DELINEATOR	9
	TYPE 3 OBJECT MARKER	







MISSISSIPPI DEPARTMENT OF TRANSPORTATION	
Permanent Signing Plan Installation of Delineators	
Project No.: STP-0029-02(018) County: Desoto & Marshall	
WORKING NUMBER PSP-12	
SHEET NUMBER 1012	
6-17-16	FILENAME: PSP-12.DGN
DATE	DESIGN TEAM
REVISION	CHECKED
BY	DATE
RTM	

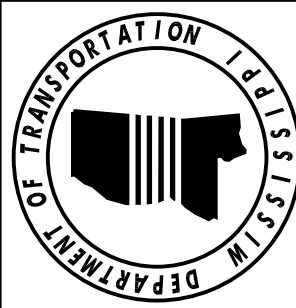

LEGEND (DESOTO)		
SYMBOL	DESCRIPTION	QTY
○	SINGLE WHITE DELINEATOR	50
△	DOUBLE WHITE DELINEATOR	16
●	SINGLE YELLOW DELINEATOR	7
▲	DOUBLE YELLOW DELINEATOR	1
◆	TYPE 3 OBJECT MARKER	8

LEGEND (MARSHALL)		
SYMBOL	DESCRIPTION	QTY
○	SINGLE WHITE DELINEATOR	31
△	DOUBLE WHITE DELINEATOR	8
●	SINGLE YELLOW DELINEATOR	3
▲	DOUBLE YELLOW DELINEATOR	1
◆	TYPE 3 OBJECT MARKER	

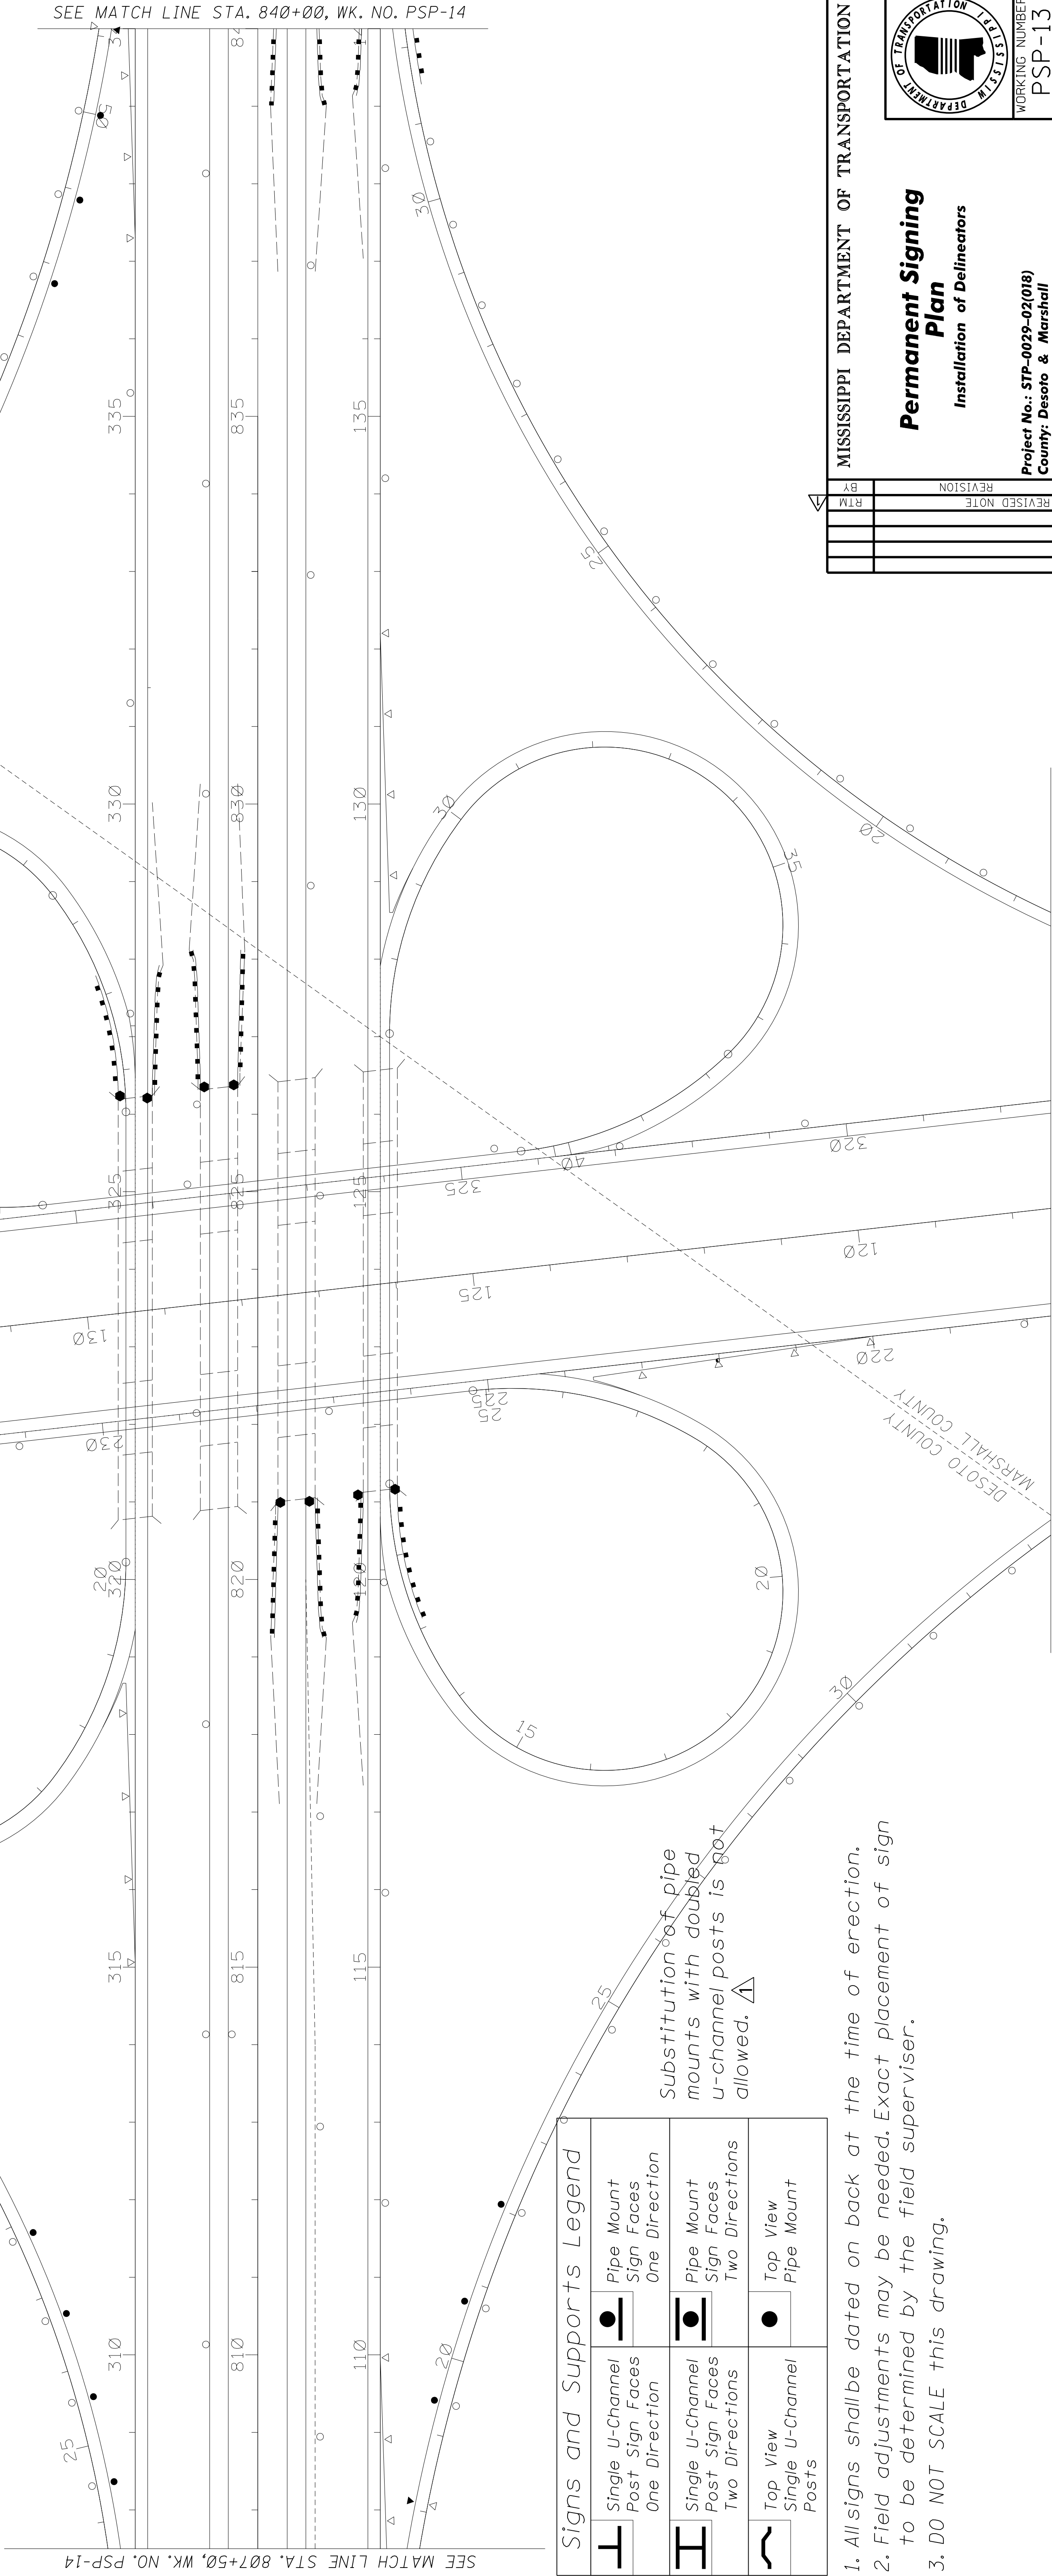

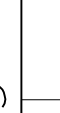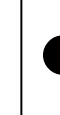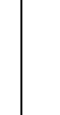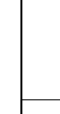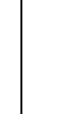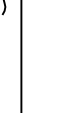Signs and Supports Legend			
	Single U-Channel Post Sign Faces One Direction		Pipe Mount Sign Faces One Direction
	Single U-Channel Post Sign Faces Two Directions		Pipe Mount Sign Faces Two Directions
	Top View Single U-Channel Posts		Top View Pipe Mount

1. All signs shall be dated on back at the time of erection.
2. Field adjustments may be needed. Exact placement of sign to be determined by the field supervisor.
3. DO NOT SCALE this drawing.

[illegible]

STATE	PROJECT NO.
MISS.	STP-0029-02(018)

TYPE 2 DMS STRUCTURE NOTES:

1. SIGN STRUCTURE, SUPPORT AND FOOTING ARE ALL SCHEMATIC AND FOR ILLUSTRATIVE PURPOSES ONLY. ALL ROADWAY DIMENSIONS ARE APPROXIMATE AND SHOULD BE FIELD VERIFIED BY THE CONTRACTOR.
2. THE CONTRACTOR SHALL DESIGN THE PEDESTAL SIGN STRUCTURE, INCLUDING CONNECTIONS AND FOUNDATION.
3. MATERIAL USED SHALL BE STEEL, AND MUST BE FULLY COMPATIBLE WITH DMS BODY.
4. THE DESIGN SHALL BE IN ACCORDANCE WITH THE LATEST "AASHTO STANDARD SPECIFICATIONS FOR STRUCTURAL SUPPORTS FOR HIGHWAY SIGNS, LUMINAIRES AND TRAFFIC SIGNALS", INCLUDING THE MAXIMUM DEAD LOAD DEFLECTION CRITERIA. DESIGN WIND SPEED SHALL BE 90 MPH.
5. THE STRUCTURE SHALL BE DESIGNED, FABRICATED AND CONSTRUCTED EXPRESSLY TO SUPPORT AND BE COMPATIBLE WITH THE TYPE 2 DYNAMIC MESSAGE SIGN DESCRIBED IN THE DESIGN SPECIAL PROVISIONS. THE CONTRACTOR SHALL SUBMIT TWO (2) SETS OF CALCULATIONS AND FOUR (4) SETS OF SHOP DRAWINGS FOR ALL ITEMS ASSOCIATED WITH THE DESIGN, MANUFACTURING, CONSTRUCTION AND INSTALLATION OF THE STRUCTURE, INCLUDING ITS CONNECTIONS AND FOUNDATIONS, TO THE PROJECT ENGINEER.
6. THE FIRST PAGE OF EACH SET OF DESIGN CALCULATIONS AND EACH PAGE OF THE SHOP DRAWINGS SHALL BEAR THE SEAL OF A PROFESSIONAL ENGINEER REGISTERED IN THE STATE OF MISSISSIPPI.
7. THE CONTRACTOR SHALL DETERMINE THE ACTUAL LENGTH OF THE PEDESTAL SUPPORT COLUMN ON THE BASIS OF THE EXISTING FIELD CONDITIONS. ALL DETAILS AND DIMENSIONS SHOWN ON THIS DRAWING ARE APPROXIMATE AND FOR BIDDING PURPOSES ONLY.
8. MATERIAL CERTIFICATION SHALL BE SUBMITTED TO THE ENGINEER FOR HIS APPROVAL 30 DAYS PRIOR TO THE STRUCTURE ERECTION.
9. SEE SPECIAL PROVISION NO. 907-630 FOR ADDITIONAL STRUCTURAL REQUIREMENTS.
10. DISTANCE MAY BE INCREASED WITH PERMISSION OF ENGINEER IF OTHER FIELD RESTRICTIONS PROHIBIT PLACEMENT AS SHOWN IN THE PLANS.
11. SEE DMSCD-1 FOR ADDITIONAL DETAILS.

TRAFFIC CONTROL NOTE:

THIS STRUCTURE SHOULD BE CONSTRUCTED PRIOR TO TRAFFIC BEING ALLOWED ON I-269. NO SPECIAL TRAFFIC CONTROL SHOULD BE REQ'D.

POWER AND COMM. NOTE:
4c #2 POWER CABLE TO ENTER DMS CABINET (TYPE C) AND SUPPLY POWER TO DMS EQUIPMENT.
3c #6 POWER CABLE TO EXIT DMS CABINET AND SUPPLY POWER TO CCTV #3. CONNECTION TO BE MADE AT TERMINAL BLOCK.
F.O. (12/SM) DROP TO ENTER DMS CABINET (TYPE C) AND TIE TO 24 COUNT TERMINATION PANEL. THERE IT WILL SUPPLY COMMUNICATIONS TO DMS EQUIPMENT. F.O. (12/SM) DROP TO EXIT TERMINATION PANEL AND SUPPLY COMMUNICATIONS TO CCTV #3. SEE DETAIL #4 ON WORKING NO. FO-4.

TYPE B CABINET (POLE MOUNTED)
1 - NETWORK SWITCH, TYPE A

CCTV SITE #3
1 - PTZ TYPE (IP)
2 - FIXED TYPE (IP)
1 - RADAR DETECTION SYSTEM (RDS) (IP)
50' CAMERA POLE
STA. 657+50
35' FROM E.O.T.L. OF I-269

COND. BANK (2-2" ROLL PIPE) (500')
1 - F.O. (12/SM) DROP (500')
1 - POW 3c #6 (500')

COND. (1-2" ROLL PIPE) (BORED) (335')
1 - F.O. (12/SM) DROP (335')

DMS CABINET (TYPE C) (PAD MOUNTED)
1 - NETWORK SWITCH, TYPE A
1 - TERMINAL BLOCK (COST ABSORBED)
1 - 24 COUNT FIBER TERMINATION PANEL (COST ABSORBED)
(CABINET AND ALL OTHER COMPONENTS TO BE ABSORBED IN ITEM 907-656-A002)
STA. 662+50
(LOCATED 100' SOUTH OF DMS)
32' FROM E.O.T.L. OF I-269

DMS ELEVATION DETAIL
I-269 NB - STA. 663+50
DMS SITE #1 - WKG. NO. ITS-6

NOT TO SCALE

PROPOSED GUARDRAIL
SEE WORKING NUMBER 10

COND. (1-2" ROLL PIPE) (BORED) (175')
1 - POW 4c #2 (175')

INTERSTATE 269 (NORTHBOUND LANES)

E.O.T.L.

INTERSTATE 269 (NORTHBOUND LANES)


ASPHALT UNDER GUARDRAIL

ASPHALT MAINTENANCE PAD

PLAN VIEW DETAIL
INTERSTATE 269 NORTHBOUND
DMS SITE #1 AND CCTV SITE #3

SCALE: 1" = 20'

TYPE 2 DYNAMIC MESSAGE SIGN (DMS)
FULL-COLOR (RGB) WITH CATWALK

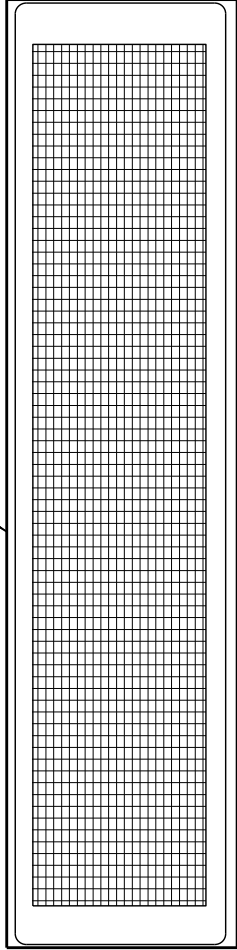

24' MIN.

25.5'

MAINTENANCE PAD
18' (TYP.)

12'

SHLDR.

10'

PAVED
SHLDR.


4' MIN.

PROPOSED
GUARDRAIL

2 LIFTS OF ASPHALT AND
CRUSHED STONE BASE
AS SHOWN ON WKG. NO. DMSCD-1

3:1 & VAR. TO 6:1
(SEE DETAIL ON WK SH NO DMSCD-1)

BORROW REQ'D.

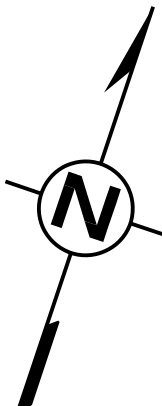

MISSISSIPPI DEPARTMENT OF TRANSPORTATION		DMS DETAILS	
BY	REVISION	DMS SITE #1 NORTHBOUND INTERSTATE 269 COUNTY: DE SOTO & MARSHALL PROJ. NO.: STP-0029-02(018)	
DATE	REVISI	FILENAME: DMS-1.DGN	
6-17-16	NOTE	DESIGN TEAM	
		NS	
		CHECKED	
		DATE	
		SHEET NUMBER	
		DMS-1	
		3022	

STATE	PROJECT NO.
MISS.	STP-0029-02(018)


TYPE 2 DMS STRUCTURE NOTES:

1. SIGN STRUCTURE, SUPPORT AND FOOTING ARE ALL SCHEMATIC AND FOR ILLUSTRATIVE PURPOSES ONLY. ALL ROADWAY DIMENSIONS ARE APPROXIMATE AND SHOULD BE FIELD VERIFIED BY THE CONTRACTOR.
2. THE CONTRACTOR SHALL DESIGN THE PEDESTAL SIGN STRUCTURE, INCLUDING CONNECTIONS AND FOUNDATION.
3. MATERIAL USED SHALL BE STEEL, AND MUST BE FULLY COMPATIBLE WITH DMS BODY.
4. THE DESIGN SHALL BE IN ACCORDANCE WITH THE LATEST "AASHTO STANDARD SPECIFICATIONS FOR STRUCTURAL SUPPORTS FOR HIGHWAY SIGNS, LUMINAIRES AND TRAFFIC SIGNALS", INCLUDING THE MAXIMUM DEAD LOAD DEFLECTION CRITERIA. DESIGN WIND SPEED SHALL BE 90 MPH.
5. THE STRUCTURE SHALL BE DESIGNED, FABRICATED AND CONSTRUCTED EXPRESSLY TO SUPPORT AND BE COMPATIBLE WITH THE TYPE 2 DYNAMIC MESSAGE SIGN DESCRIBED IN THE DESIGN SPECIAL PROVISIONS.
6. THE CONTRACTOR SHALL SUBMIT TWO (2) SETS OF CALCULATIONS AND FOUR (4) SETS OF SHOP DRAWINGS FOR ALL ITEMS ASSOCIATED WITH THE DESIGN, MANUFACTURING, CONSTRUCTION AND INSTALLATION OF THE STRUCTURE, INCLUDING ITS CONNECTIONS AND FOUNDATIONS, TO THE PROJECT ENGINEER.
- THE FIRST PAGE OF EACH SET OF DESIGN CALCULATIONS AND EACH PAGE OF THE SHOP DRAWINGS SHALL BEAR THE SEAL OF A PROFESSIONAL ENGINEER REGISTERED IN THE STATE OF ARKANSAS.
7. THE CONTRACTOR SHALL DETERMINE THE ACTUAL LENGTH OF THE PEDESTAL SUPPORT COLUMN ON THE BASIS OF THE EXISTING FIELD CONDITIONS. ALL DETAILS AND DIMENSIONS SHOWN ON THIS DRAWING ARE APPROXIMATE AND FOR BIDDING PURPOSES ONLY.
8. MATERIAL CERTIFICATION SHALL BE SUBMITTED TO THE ENGINEER FOR HIS APPROVAL 30 DAYS PRIOR TO THE STRUCTURE ERECTION.
9. SEE SPECIAL PROVISION NO. 907-630 FOR ADDITIONAL STRUCTURAL REQUIREMENTS.
10. DISTANCE MAY BE INCREASED WITH PERMISSION OF ENGINEER IF OTHER FIELD RESTRICTIONS PROHIBIT PLACEMENT AS SHOWN IN THE PLANS.
11. SEE DMSCD-1 FOR ADDITIONAL DETAILS.

TRAFFIC CONTROL NOTE:

STRUCTURES AT THIS SITE ARE TO BE CONSTRUCTED/INSTALLED WITHIN 30 FEET OF THE EDGE OF TRAVEL LANE, WHICH WILL REQUIRE PROTECTION AT ALL TIMES ONCE IN PLACE. THE CONTRACTOR SHALL EITHER INSTALL THE PERMANENT GUARDRAIL IMMEDIATELY FOLLOWING THE STRUCTURE INSTALLATION/CONSTRUCTION IN ROADWAY CLEAR ZONE, OR PROTECT THESE OBSTRUCTIONS WITH PORTABLE MEDIAN BARRIERS UNTIL THE PERMANENT GUARDRAIL IS INSTALLED. IF THE CONTRACTOR ELECTS TO USE PORTABLE MEDIAN BARRIERS, THE INSTALLATION SHALL BE PER MDT STANDARD DRAWINGS AND THE CURRENT MUTCD. WITH PAYMENT TO BE MADE UNDER PAY ITEM 618-A001 - MAINTENANCE OF TRAFFIC. PEDESTAL TYPE PORTABLE MEDIAN BARRIERS SHALL BE USED ON ROADWAYS WITH SPEEDS OVER 55 MPH.

TYPE 2 DYNAMIC MESSAGE SIGN (DMS)
FULL-COLOR (RGB) WITH CATWALK

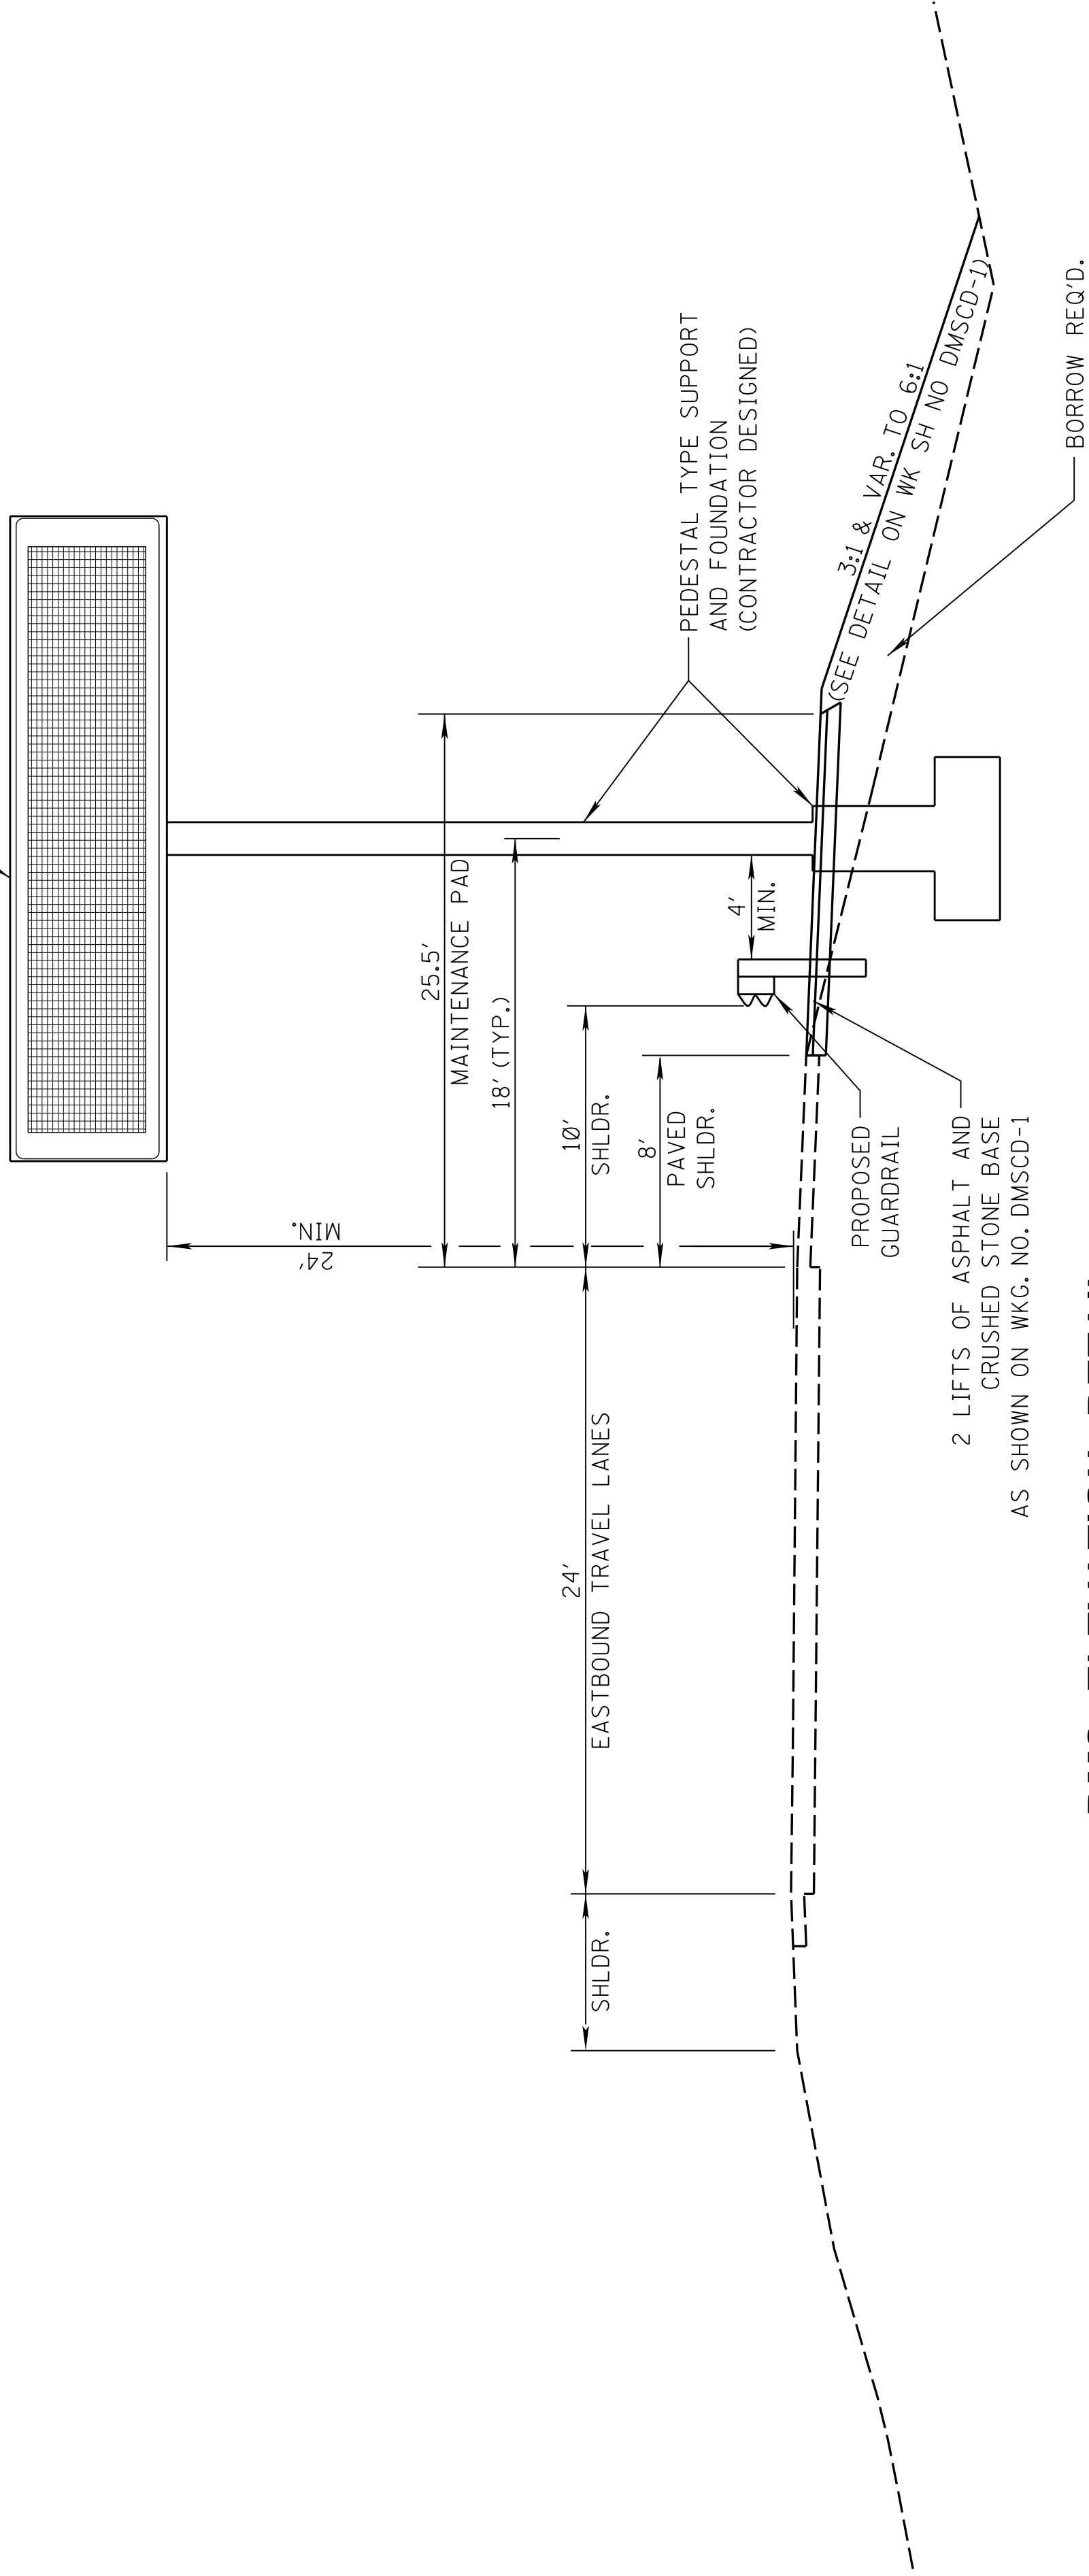


DMS ELEVATION DETAIL
US HWY 78 EB - STA. 187+34
DMS SITE #2 - WKG. NO. ITS-16


NOT TO SCALE

CCTV #8 NOTE:
MDOT FURNISHED POLE AND EQUIPMENT. INSTALLATION SHALL BE PAID UNDER PAY ITEM 907-639-PP001. SEE ITS-16 & ITS-16A FOR MORE DETAILS.

- CCTV SITE #8
MDOT FURNISHED
1 - PTZ TYPE
2 - FIXED TYPE
2 - RADAR DETECTION SYSTEMS (RDS)
50' CAMERA POLE
STA. 193+34
35' FROM E.O.T.L. OF US 78

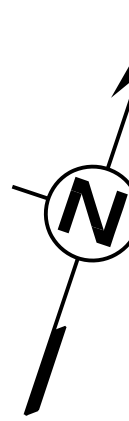

COND. BANK (2-2" ROLL PIPE) (500')
1 - F.O. (12/SW) DROP (500')
1 - POW 3c #6 (500')

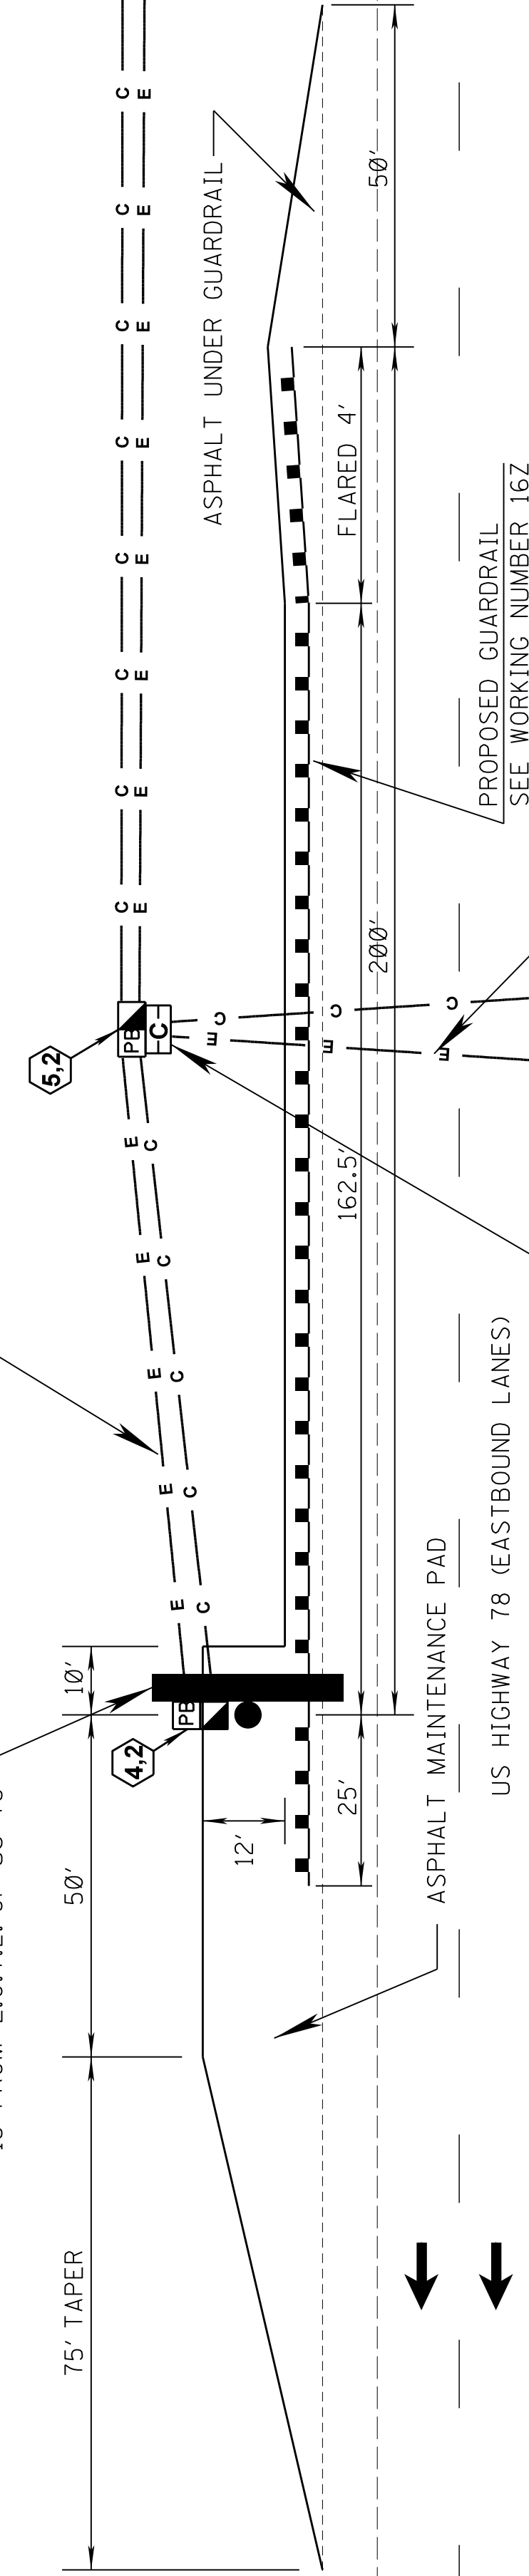


DMS CABINET (TYPE C) (PAD MOUNTED)
1 - NETWORK SWITCH, TYPE A
1 - TERMINAL BLOCK (COST ABSORBED)
1 - 24 COUNT FIBER TERMINATION PANEL (COST ABSORBED)
(CABINET AND ALL OTHER COMPONENTS TO BE ABSORBED IN ITEM 907-656-A002)
STA. 188+34
(LOCATED 100' NORTH OF DMS)
32' FROM E.O.T.L. OF US 78


POWER AND COMM. NOTE:
4C #2 POWER CABLE TO ENTER DMS CABINET (TYPE C) AND SUPPLY POWER TO DMS EQUIPMENT.
3C #6 POWER CABLE TO EXIT DMS CABINET AND SUPPLY POWER TO CCTV #8. CONNECTION TO BE MADE AT TERMINAL BLOCK.
F.O. (12/SW) DROP TO ENTER DMS CABINET (TYPE C) AND TIE TO 24 COUNT TERMINATION PANEL. THERE IT WILL SUPPLY COMMUNICATIONS TO DMS EQUIPMENT. F.O. (12/SW) DROP TO EXIT TERMINATION PANEL AND SUPPLY COMMUNICATIONS TO CCTV #8. SEE DETAIL #4 ON WORKING NO. FO-4.


MISSISSIPPI DEPARTMENT OF TRANSPORTATION	
DMS DETAILS	
DMS SITE #2	
EASTBOUND	
US HIGHWAY 78	
COUNTY: DE SOTO & MARSHALL	
PROJ. NO.: STP-0029-02(018)	
WORKING NUMBER	
DMS-2	
SHEET NUMBER	
3023	
FILENAME: DMS-2.DGN	
DESIGN TEAM	
NS	
CHECKED	
DATE	
6-17-16	
REVISION	
BY	
RTM	
REVISED NOTE	
DATE	
6-17-16	


PLAN VIEW DETAIL
US HWY 78 EASTBOUND
DMS SITE #2 AND CCTV SITE #8

SCALE: 1" = 20'

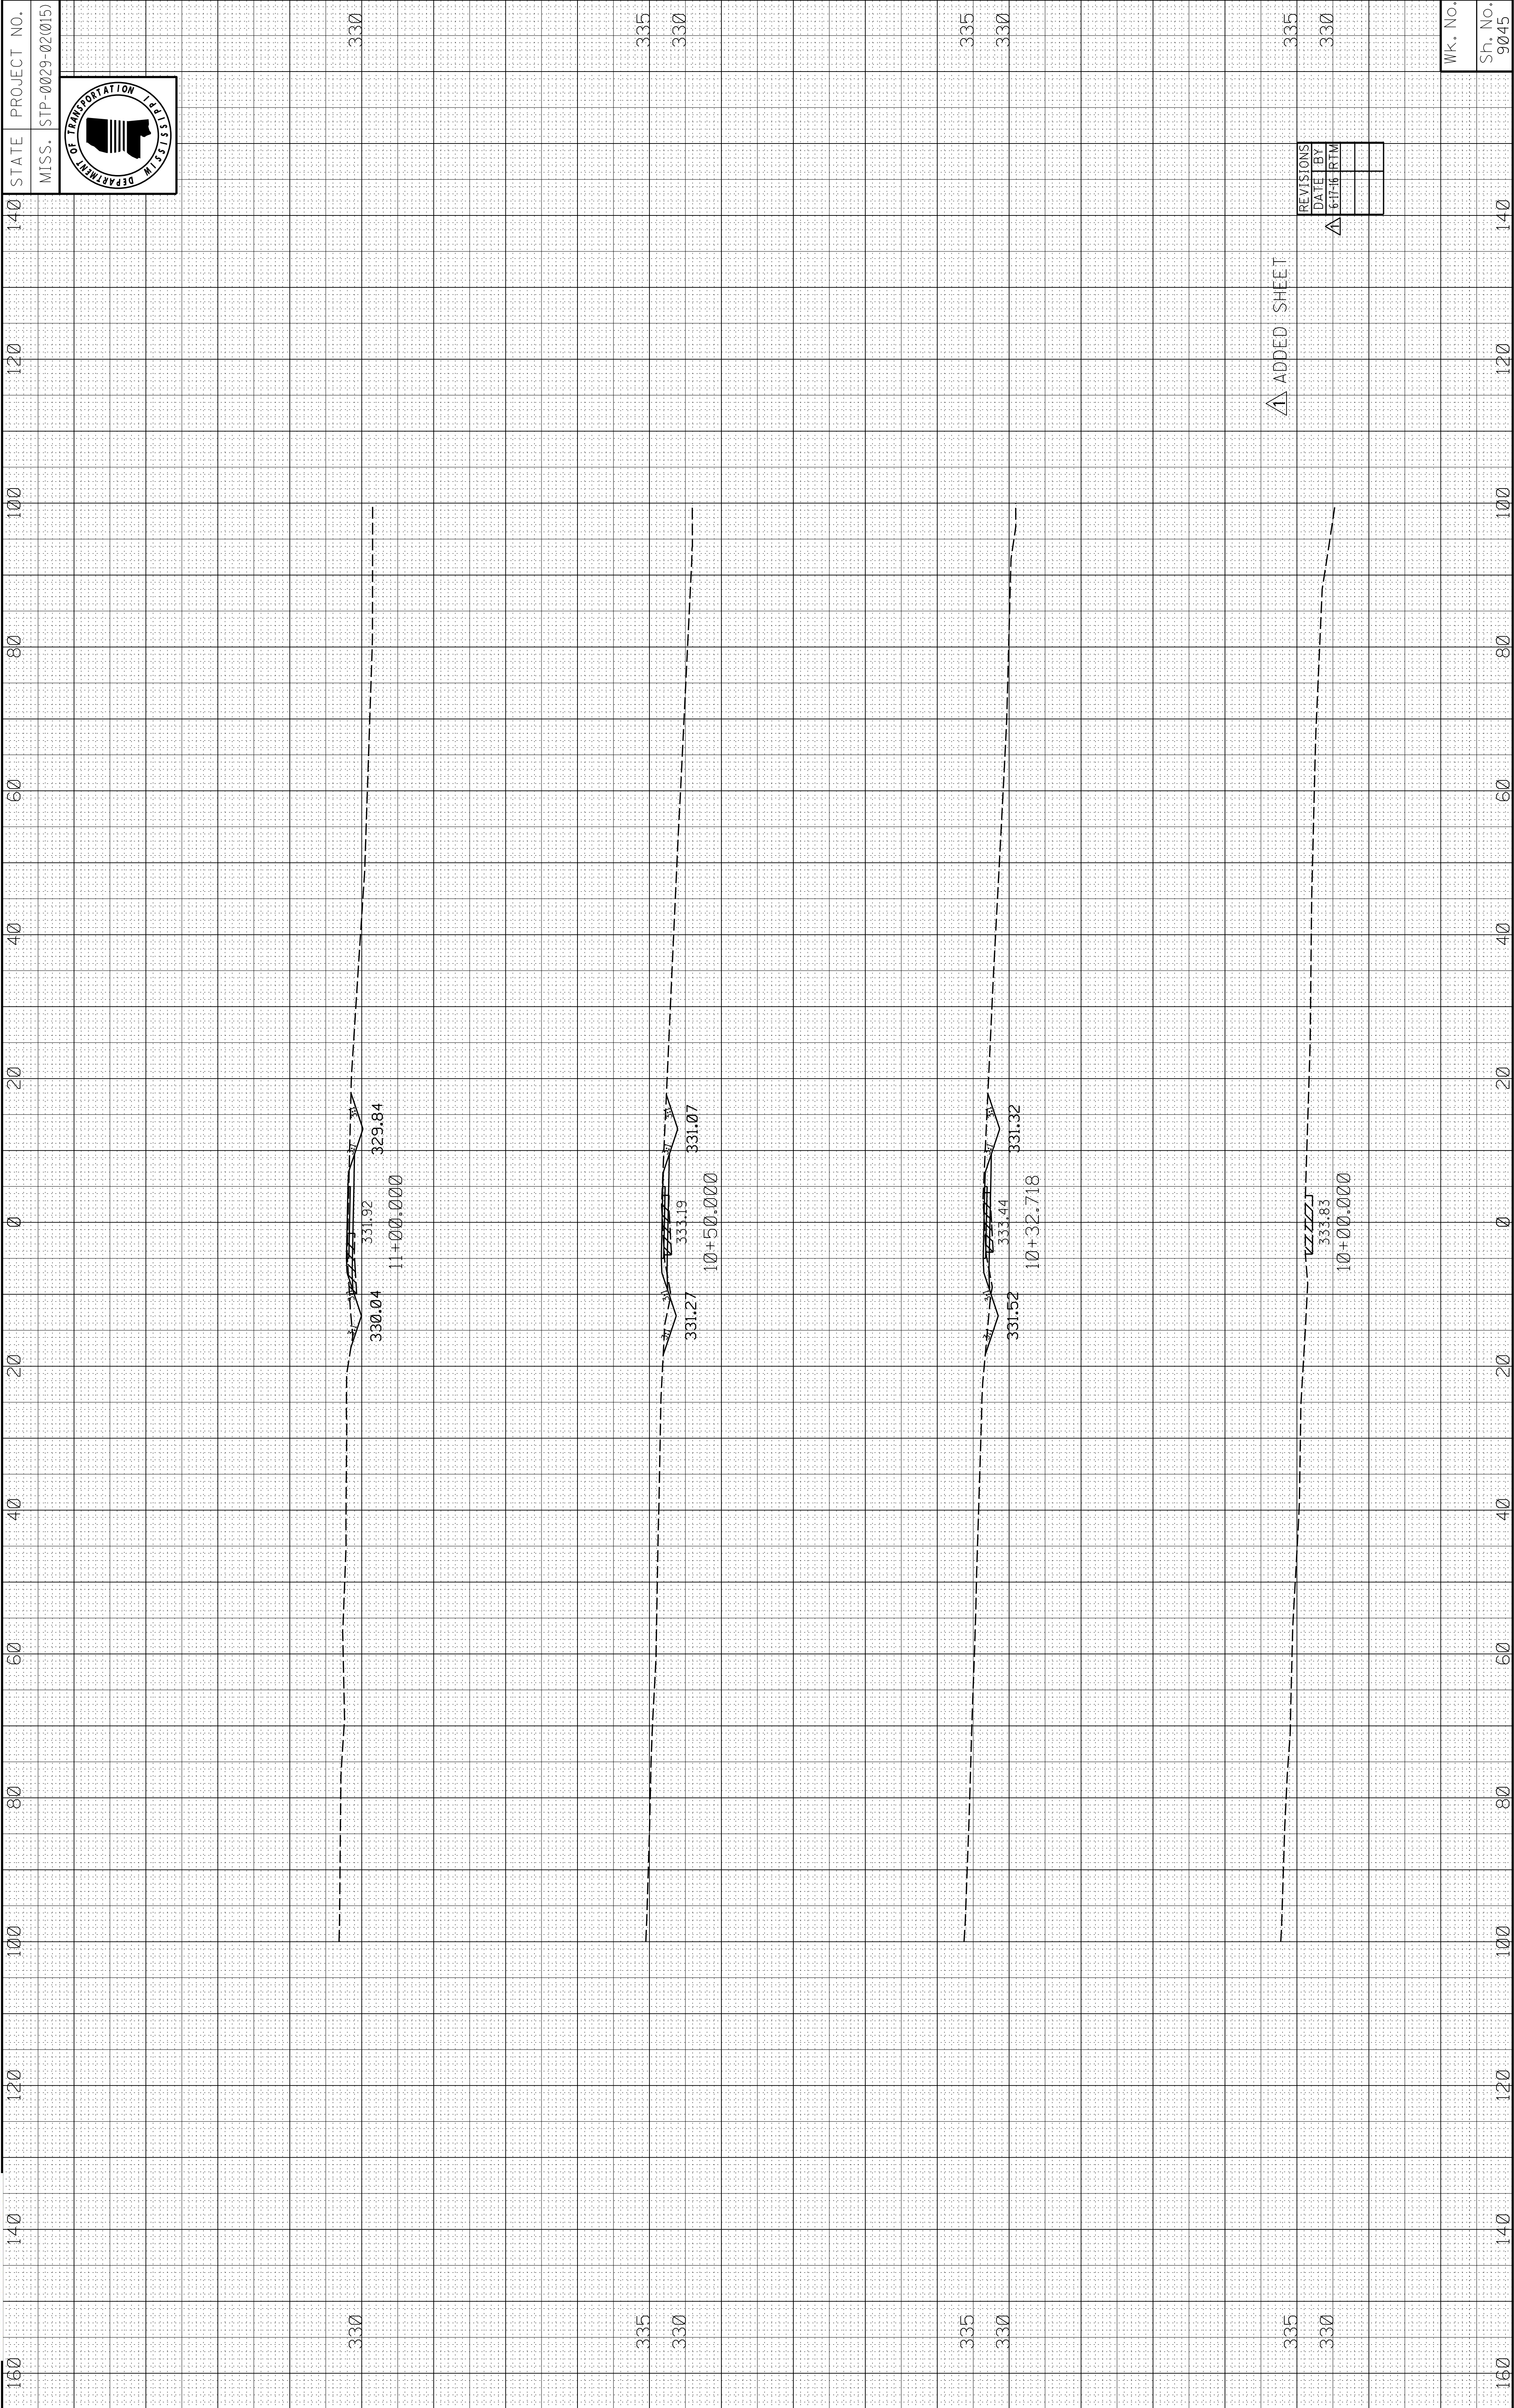


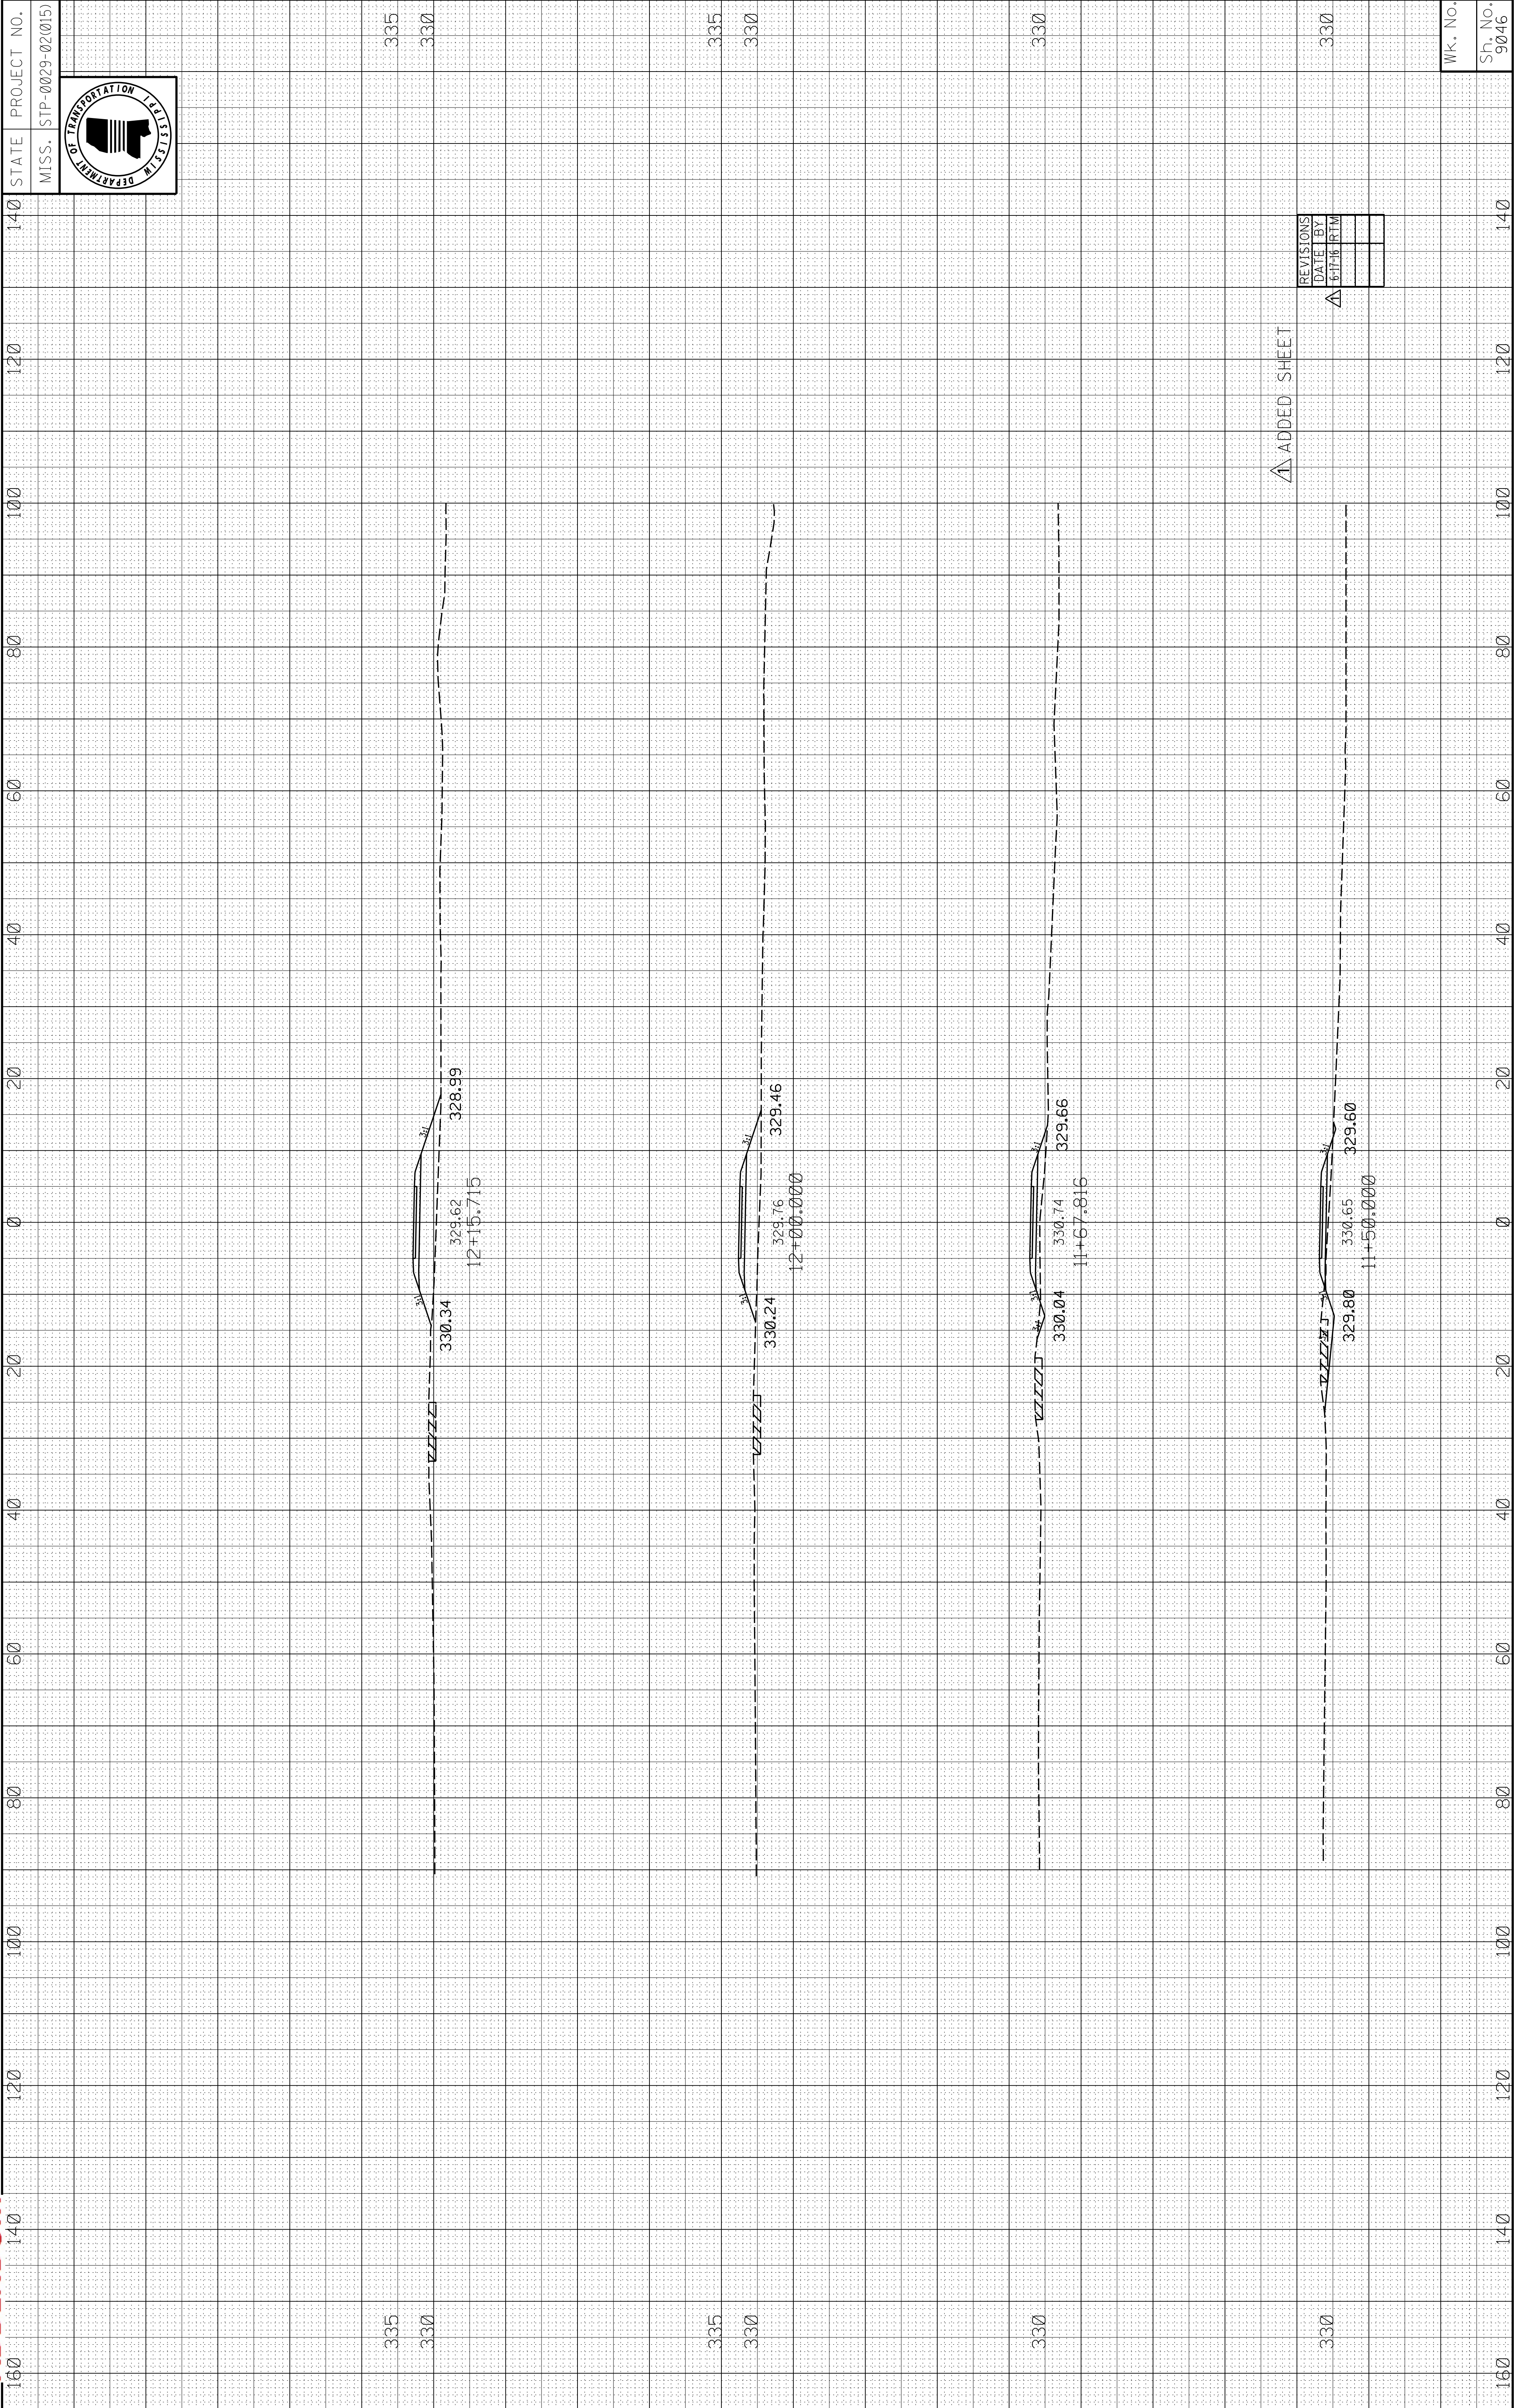

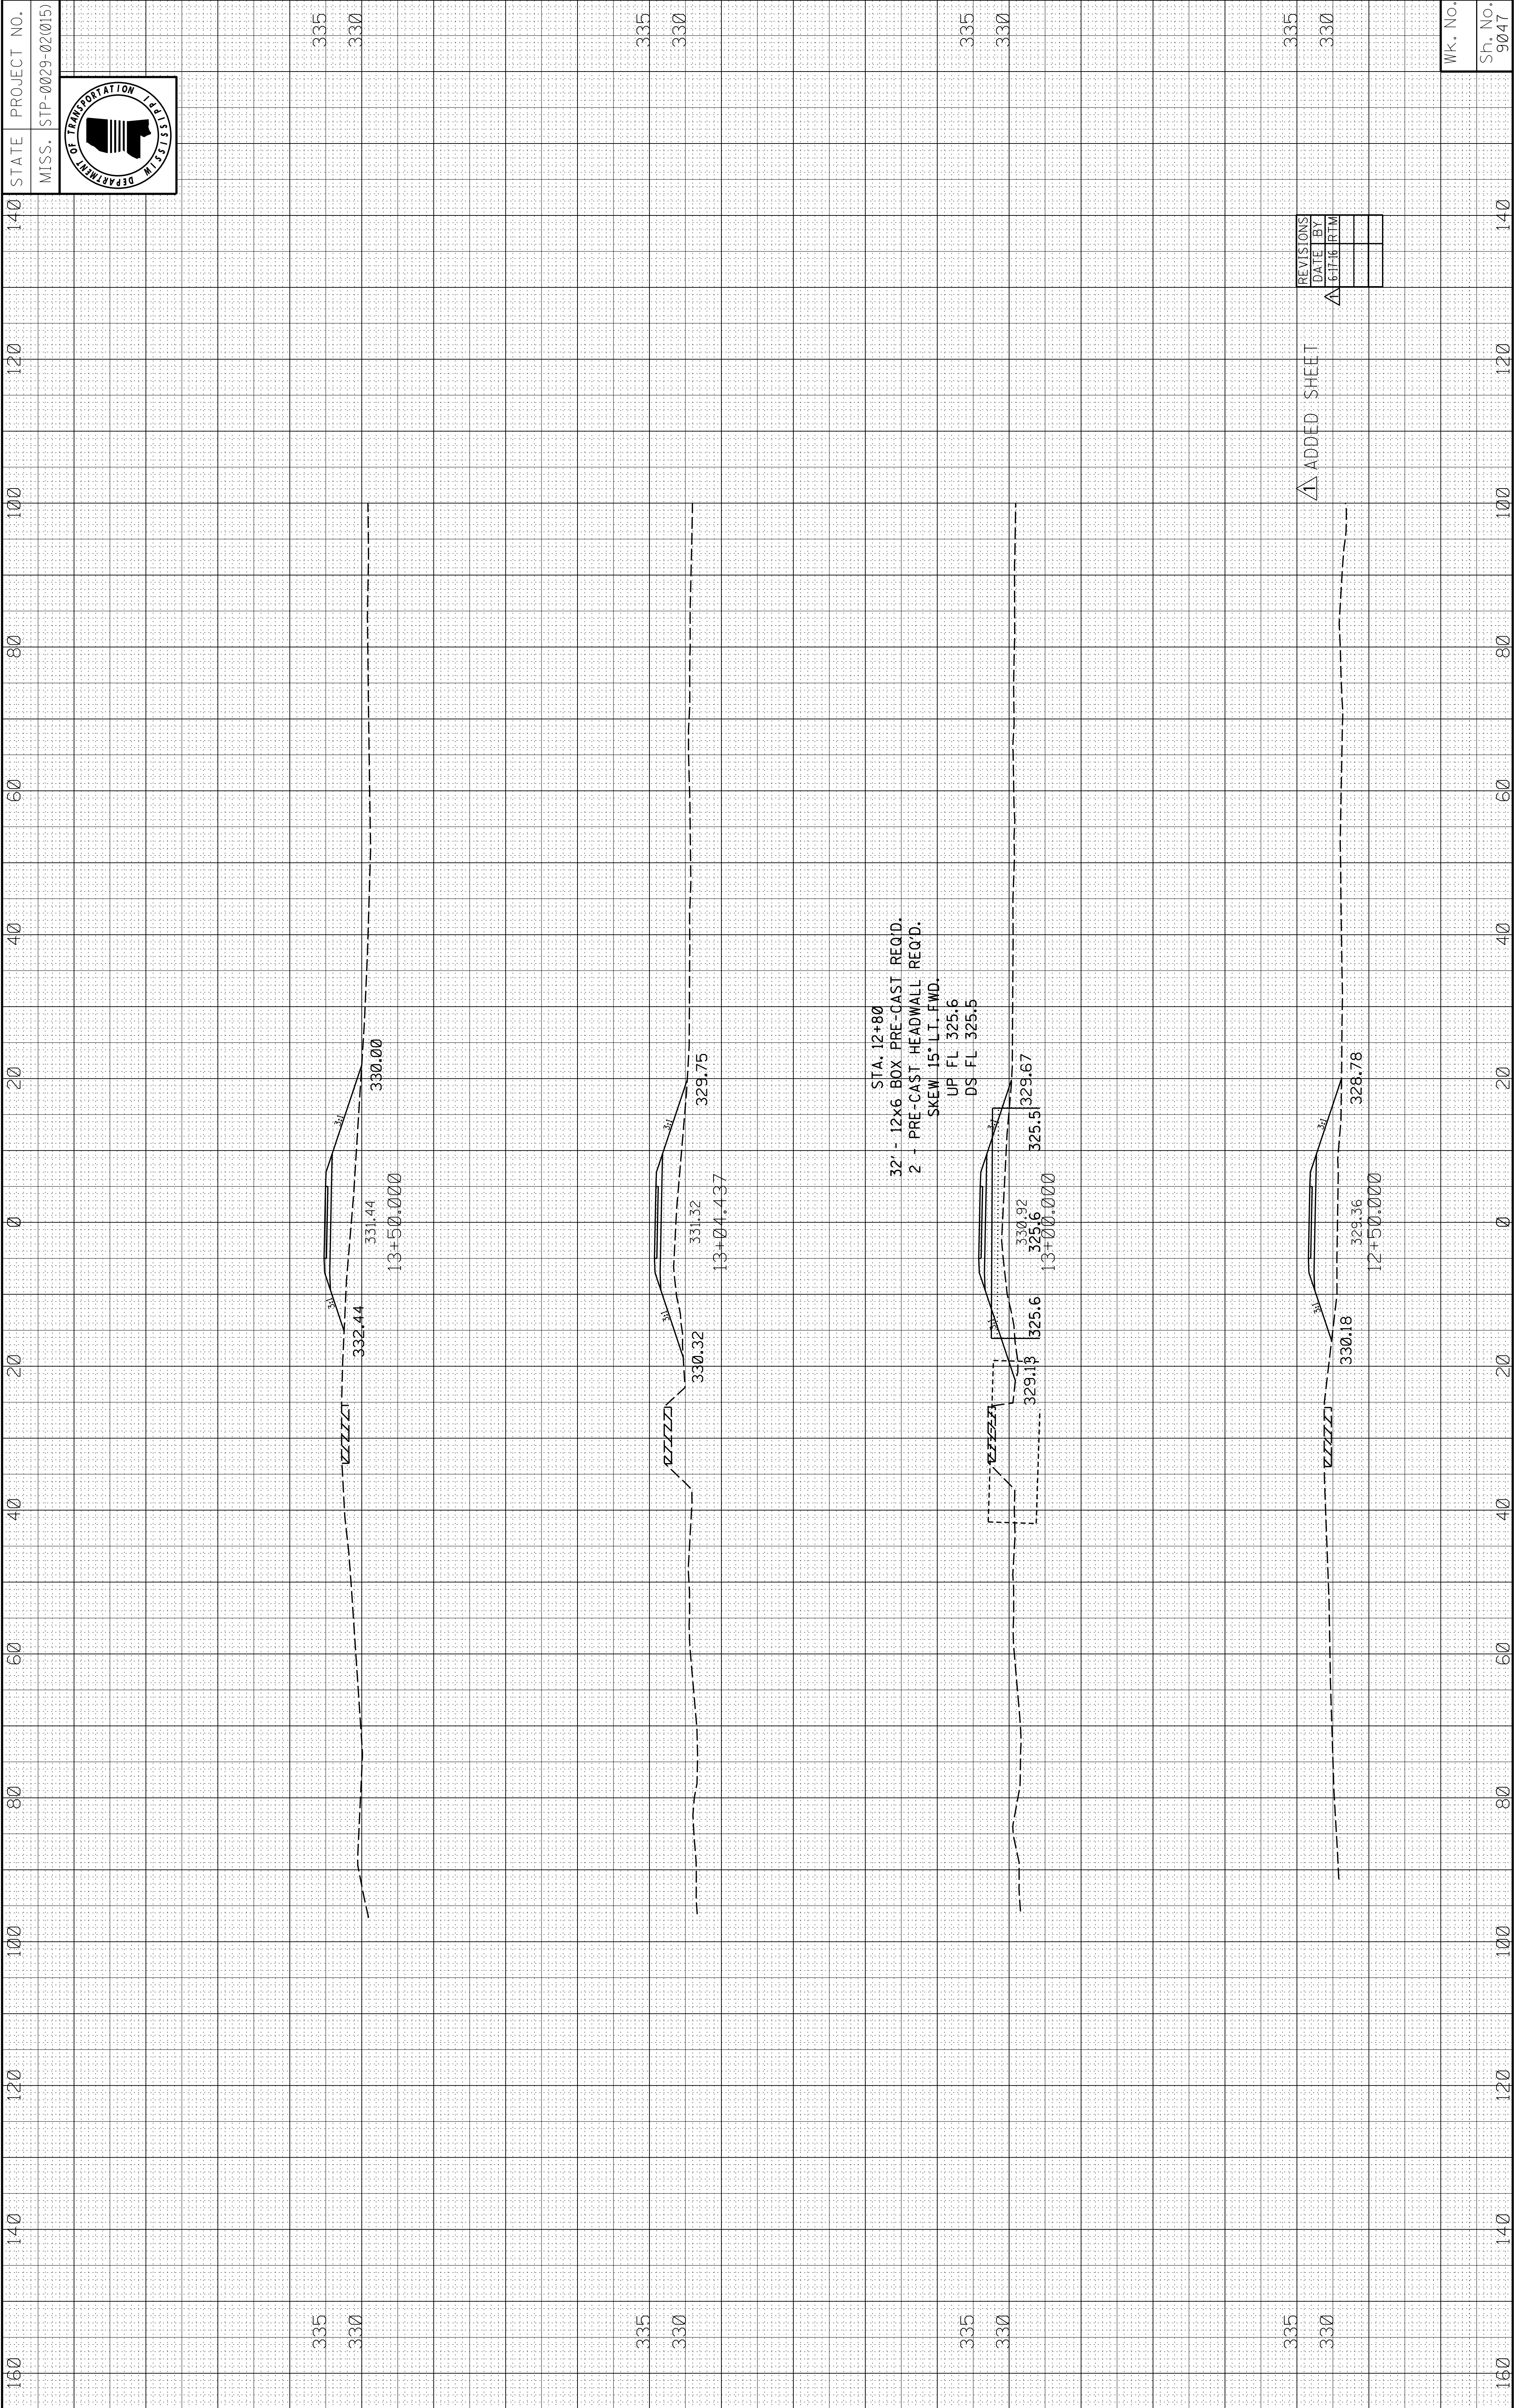

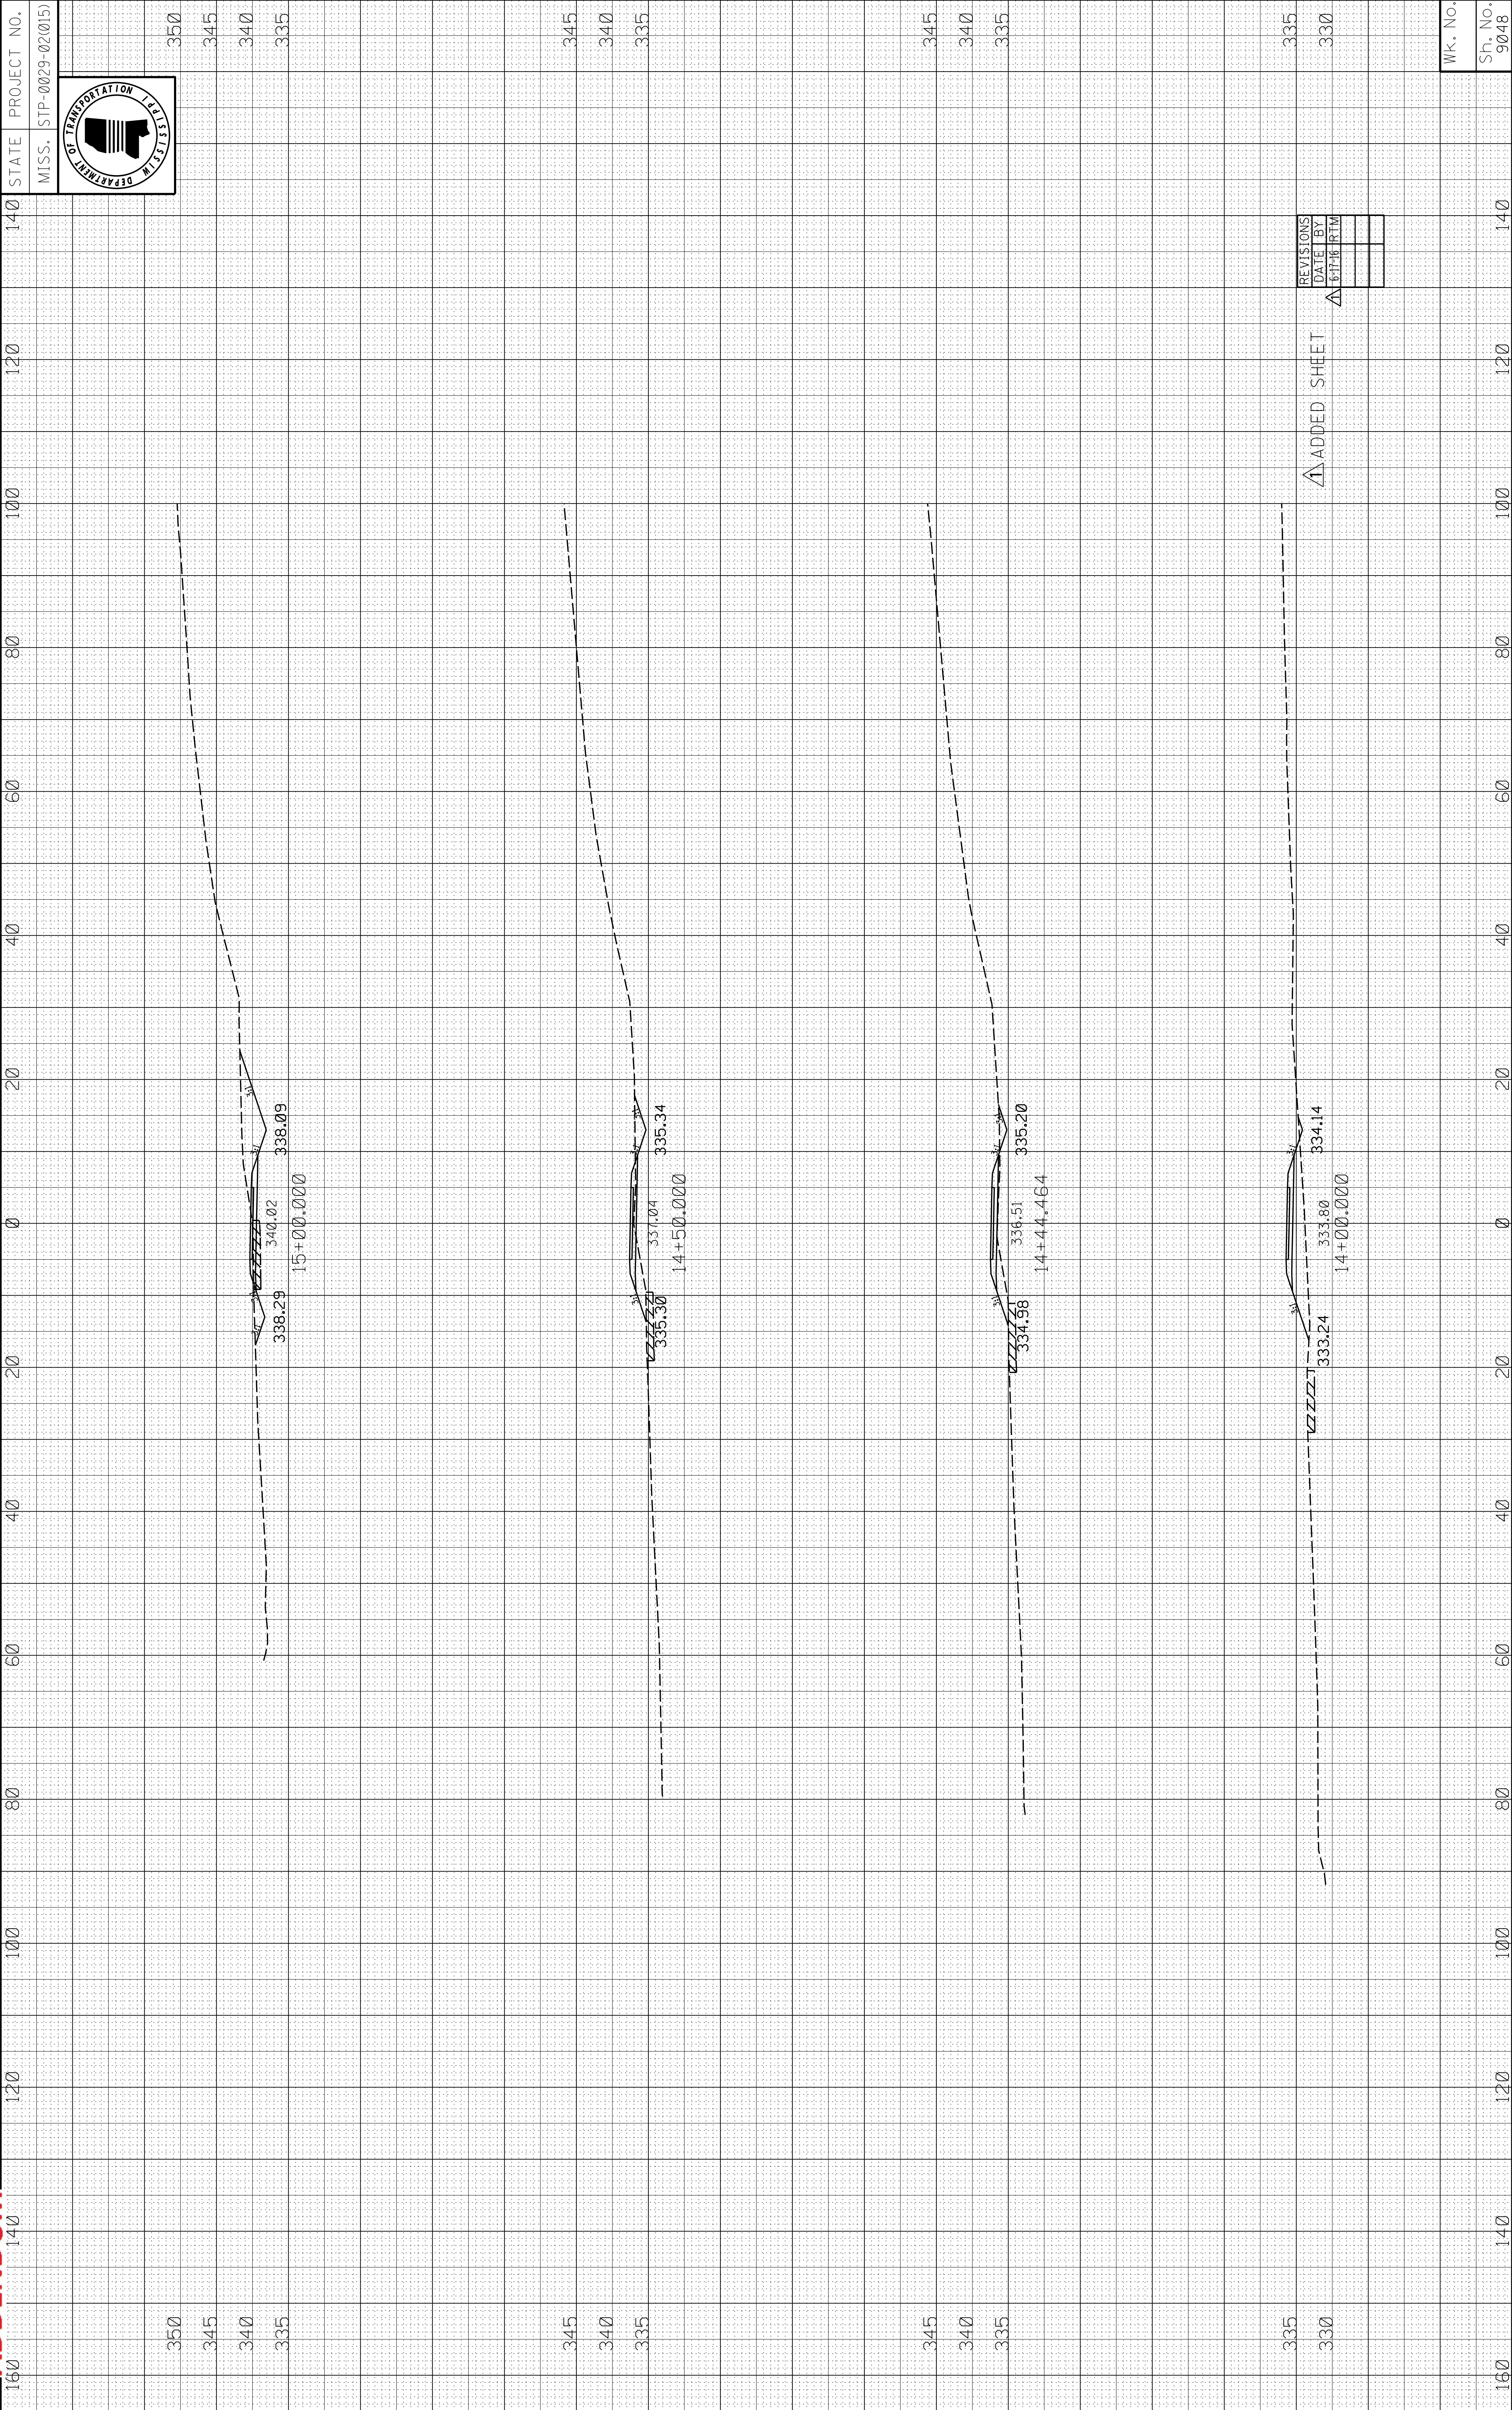


160	140	120	100	80	60	40	20	0	20	40	60	80	100	120	140	STATE	PROJECT NO.
																MISS.	STP-0029-02(015)

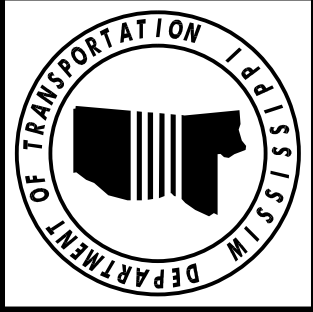

REVISIONS
DATE BY
6-17-16 RTM

Δ ADDED SHEET

WK. No.
Sh. No.
9048

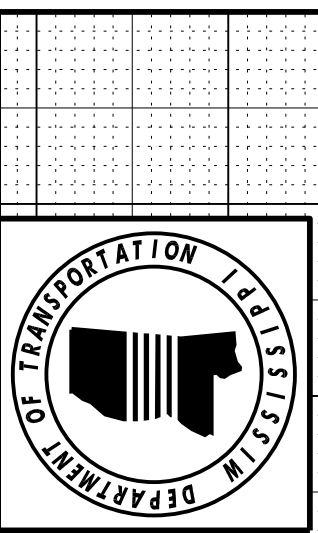


STATE PROJECT NO.
MISS. STP-0029-02(015)

REVISIONS	
DATE	BY
6-1-16	RTM

ADDED SHEET

WK. No.
Sh. No.
9049

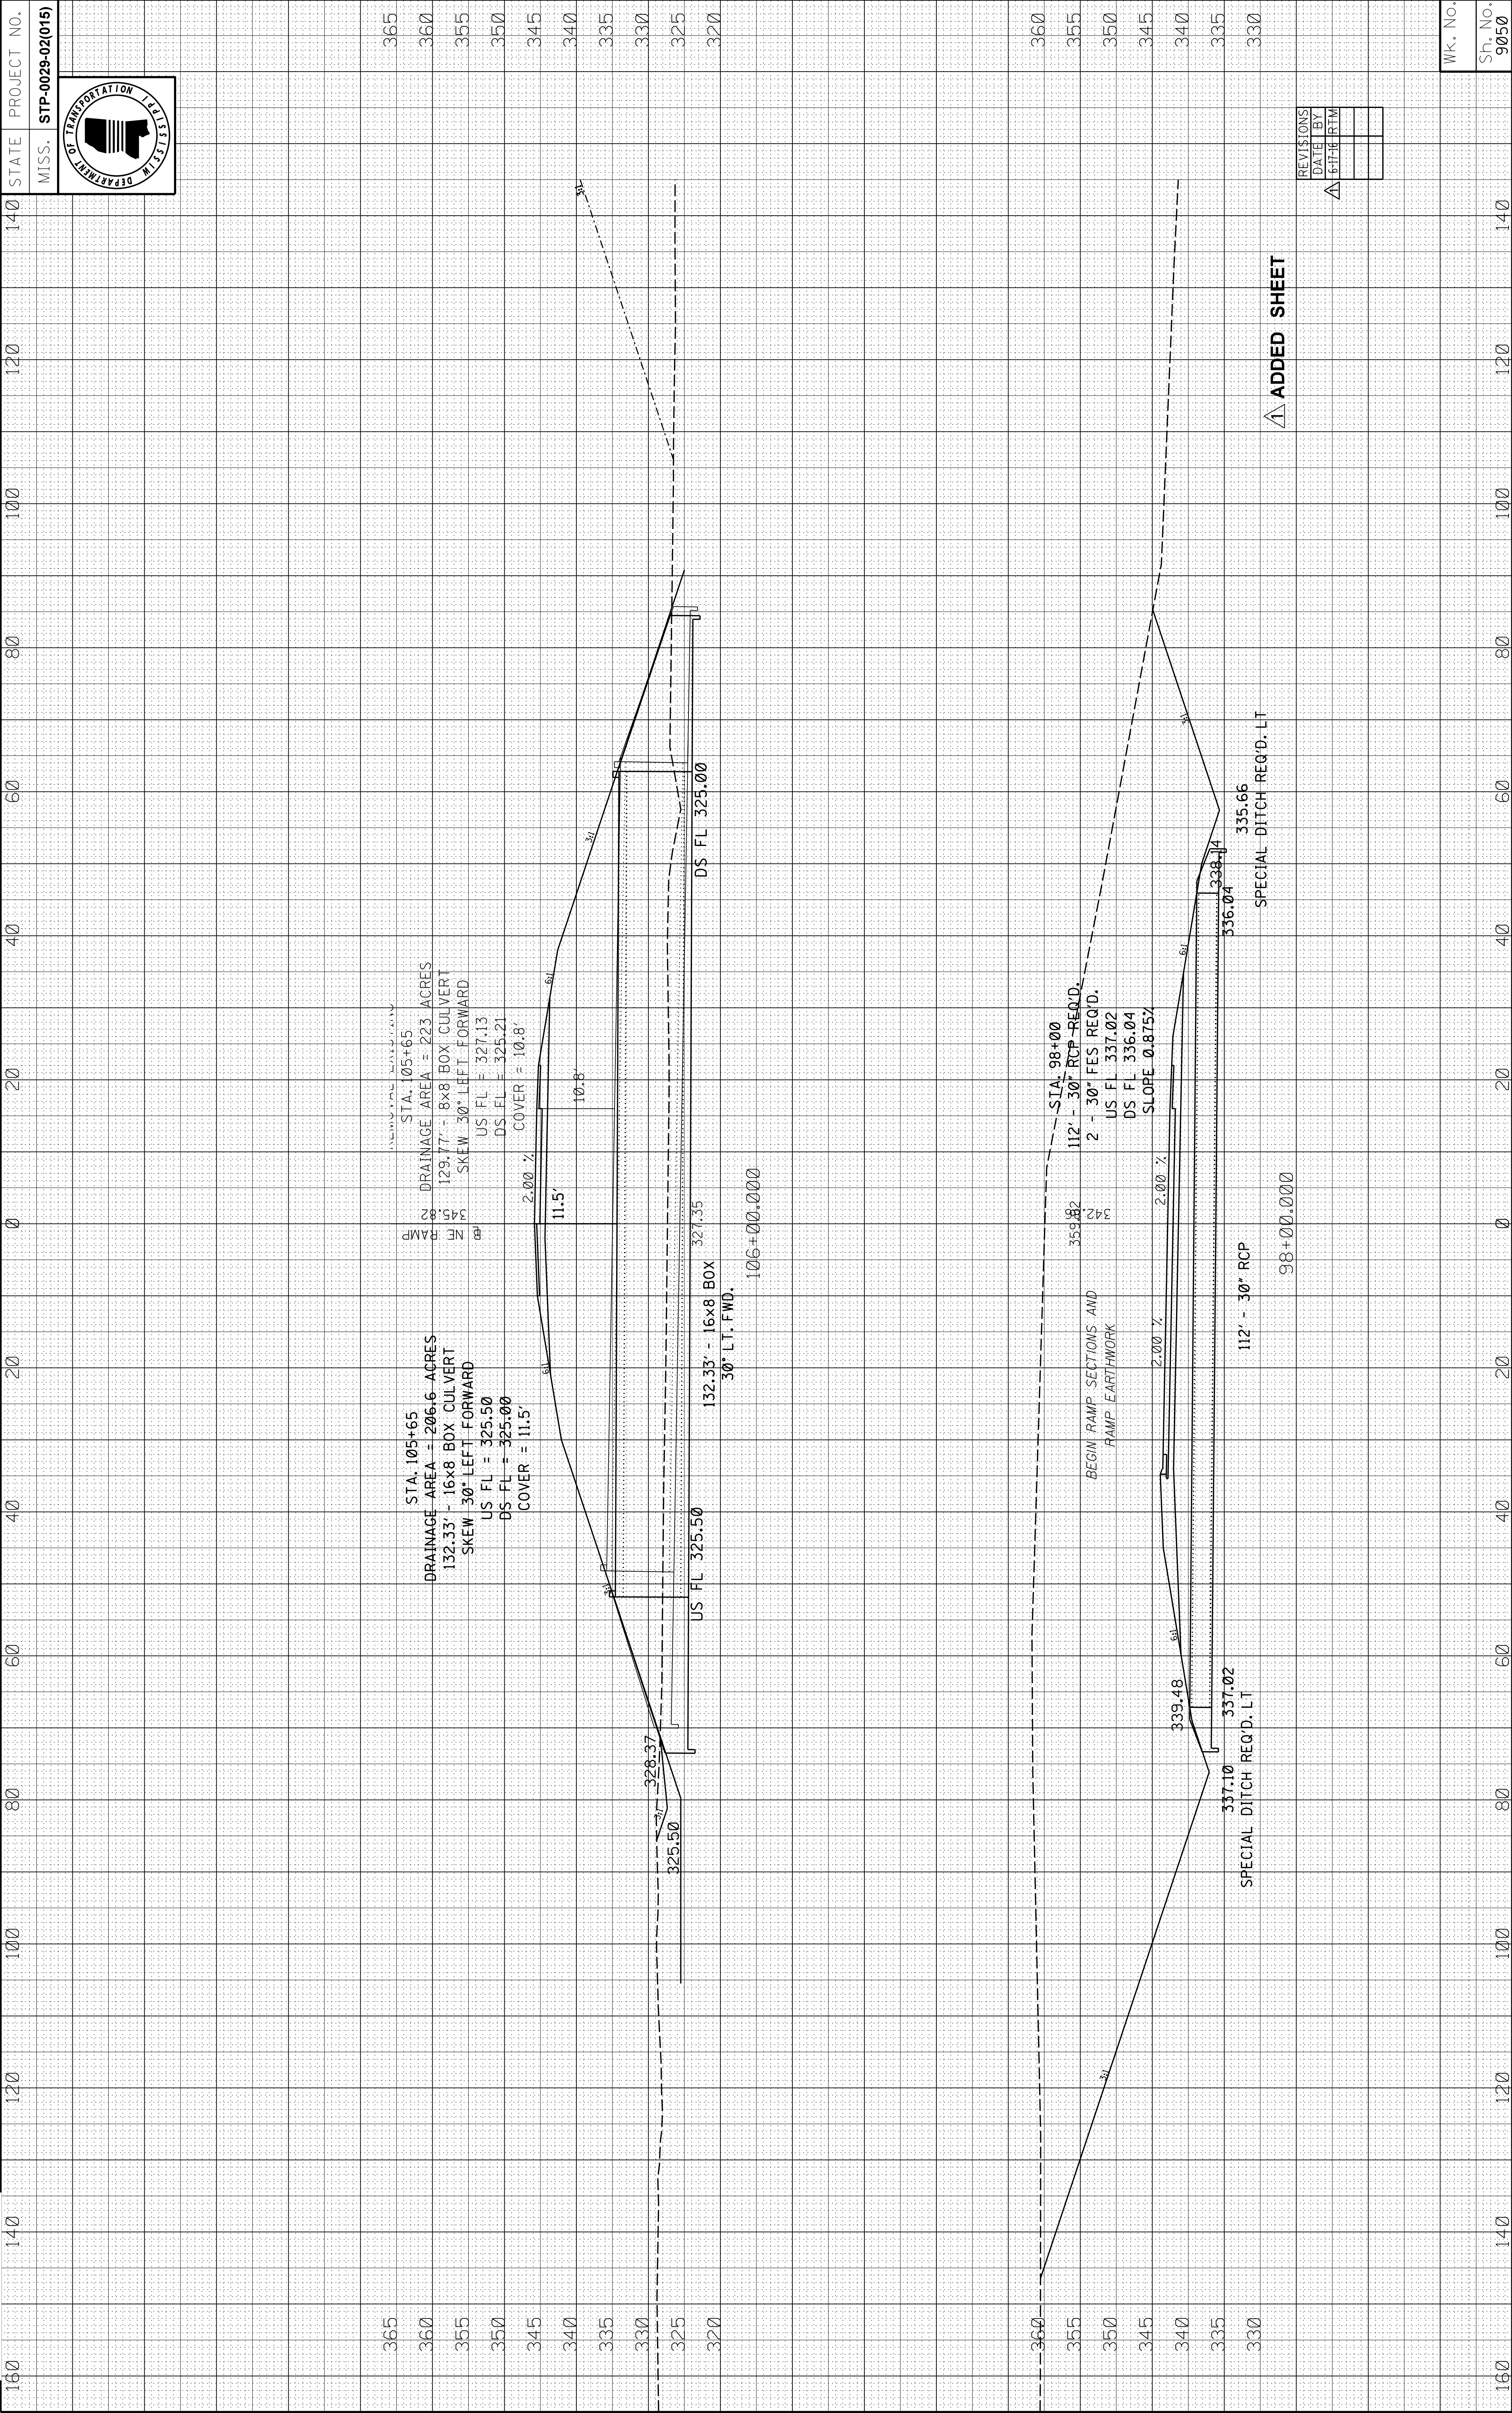

ADDITIONAL SUMMARY OF QUANTITIES (SHEET 1)

PAY ITEM NO.	PAY ITEM	UNIT	PRELIMINARY	FINAL
202-B005	REMOVAL OF ASPHALT PAVEMENT, ALL DEPTHS	SY	1075	⑨
202-B070	REMOVAL OF SIGN INCLUDING POST & FOOTING	EA	27	
202-B076	REMOVAL OF TRAFFIC STRIPE	LF	11200	⑧
202-B276	REMOVAL OF BARRICADE, ALL TYPES	LF	240	
203-A004	UNCLASSIFIED EXCAVATION, LVM, AH	CY	500	⑫△
203-EX007	BORROW EXCAVATION, AH, FINE, CLASS B9	CY	14750	⑦
203-EX018	BORROW EXCAVATION, AH, LVM, CLASS B9	CY	500	⑫△
203-G003	EXCESS EXCAVATION, FM, AH	CY	116239	⑦⑪
209-A004	GEOTEXTILE STABILIZATION, TYPEV, NON-WOVEN	SY	155940	
213-C001	SUPERPHOSPHATE	TON	41	
907-216-A001	SOLID SODDING	SY	1166	
219-A001	WATERING	KGAL	23	
220-A001	INSECT PEST CONTROL	ACRE	213	
221-A001	PORTLAND CEMENT CONCRETE PAVED DITCH	CY	90	⑩
223-A001	MOWING	ACRE	1278	
907-225-A001	GRASSING	ACRE	82	
907-225-B001	AGRICULTURAL LIMESTONE	TON	41	
907-225-C001	MULCH, VEGETATIVE MULCH	TON	164	
907-228-A001	TEMPORARY GRASSING	ACRE	82	
234-A001	TEMPORARY SILT FENCE	LF	10000	
907-234-D001	INLET SILTATION GUARD	EA	56	
907-234-E001	RESET INLET SILTATION GUARD	EA	56	
907-237-A003	WATTLES, 20"	LF	13590	
907-246-A001	SANDBAGS	LF	8100	
907-250-A001	POLYACRYLAMIDE (PAM)	LBS	348	
907-304-B003	GRANULAR MATERIAL, CLASS 3, GROUP D	TON	16350	①
907-304-B011	GRANULAR MATERIAL, CLASS 9, GROUP B	TON	164000	①
907-304-F002	SIZE 610 CRUSHED STONE BASE	TON	46050	①
907-304-F003	3/4" AND DOWN CRUSHED STONE BASE	TON	46050	①
907-304-F004	SIZE 8258 CRUSHED STONE BASE	TON	46050	①
907-307-C003	6" SOIL-LIME-WATER MIXING, CLASS C	SY	180382	
907-307-D001	LIME	TON	2436	
907-307-S001	BITUMINOUS CURING SEAL	GAL	45096	
907-308-A001	PORTLAND CEMENT	TON	5917	②
907-308-B001	SOIL-CEMENT-WATER MIXING, OPTIONAL MIXERS, BASE	SY	377471	
907-308-B002	SOIL-CEMENT-WATER MIXING, OPTIONAL MIXERS, DESIGN SOIL	SY	180382	
907-308-S001	BITUMINOUS CURING SEAL	GAL	139464	③
907-311-A003	OR			
907-311-B001	PROCESSING LIME AND FLY ASH TREATED COURSE, 6" THICK	SY	557853	④
907-311-C001	LIME	TON	4123	⑤
907-311-D001	FLY ASH, CLASS C	TON	16489	⑥
907-311-S001	BITUMINOUS CURING SEAL	GAL	139464	③

- ① QUANTITY INCLUDES 20% INCREASE FROM CALCULATED QUANTITY.
- ② INCLUDES 1526 TONS FOR DESIGN SOIL AND 4391 TONS FOR GRANULAR MATERIAL.
- ③ INCLUDES 45,098 GAL FOR DESIGN SOIL AND 94,368 GAL FOR GRANULAR MATERIAL.
- ④ INCLUDES 189,382 SY FOR DESIGN SOIL AND 977,471 SY FOR GRANULAR MATERIAL.
- ⑤ INCLUDES 1218 TONS FOR DESIGN SOIL AND 2865 TONS FOR GRANULAR MATERIAL.
- ⑥ INCLUDES 4870 TONS FOR DESIGN SOIL AND 11618 TONS FOR GRANULAR MATERIAL.
- ⑦ INCLUDES 2000 CY PER MILE FOR POTENTIAL DEFECTS THROUGHOUT THE PROJECT. PROJECT AS DIRECTED BY THE ENGINEER.
- ⑧ REMOVED BY WATER BLASTING OR OTHER APPROVED NON-DESTRUCTIVE METHODS.
- ⑨ QUANTITY FOR SR 309 PAVED SHOULDER SAWCUT AND SAWCUT IS TO BE ABSORBED.
- ⑩ ESTIMATED AS THREE MOWINGS FOR THE LIFE OF THE PROJECT.
- ⑪ INCLUDES 101,789 CY FOR REMOVING TOP PROJECT. 10% GRADE LEFT HIGH ON GRADING PROJECT.
- ⑫ INCLUDES 500 CY FOR REPAIRING OF WASHES, RILLS ON SLOPES IN ISOLATED AREAS THROUGHOUT PROJECT.

AB	REVISION	DATE	BY
1			
2			
MISSISSIPPI DEPARTMENT OF TRANSPORTATION
SUMMARY OF QUANTITIES
I-269
PROJ. NO.: STP-0029-03(015)
COUNTY: MARSHALL
FILENAME: S05_SH.DGN
DATE: APR 2015
SHEET NUMBER: 11