


STATE	PROJECT NO.	SHEET NO.
MISS.	BWO-9725-23(001)	1

STATE OF MISSISSIPPI
MISSISSIPPI DEPARTMENT OF TRANSPORTATION
PLANS OF PROPOSED
CONSTRUCTION OF WEIGH
STATION BUILDING
STATE PROJECT NO. BWO-9725-23(001)
HANCOCK COUNTY

CONSTRUCTION FMS NOS.
503079 /301000

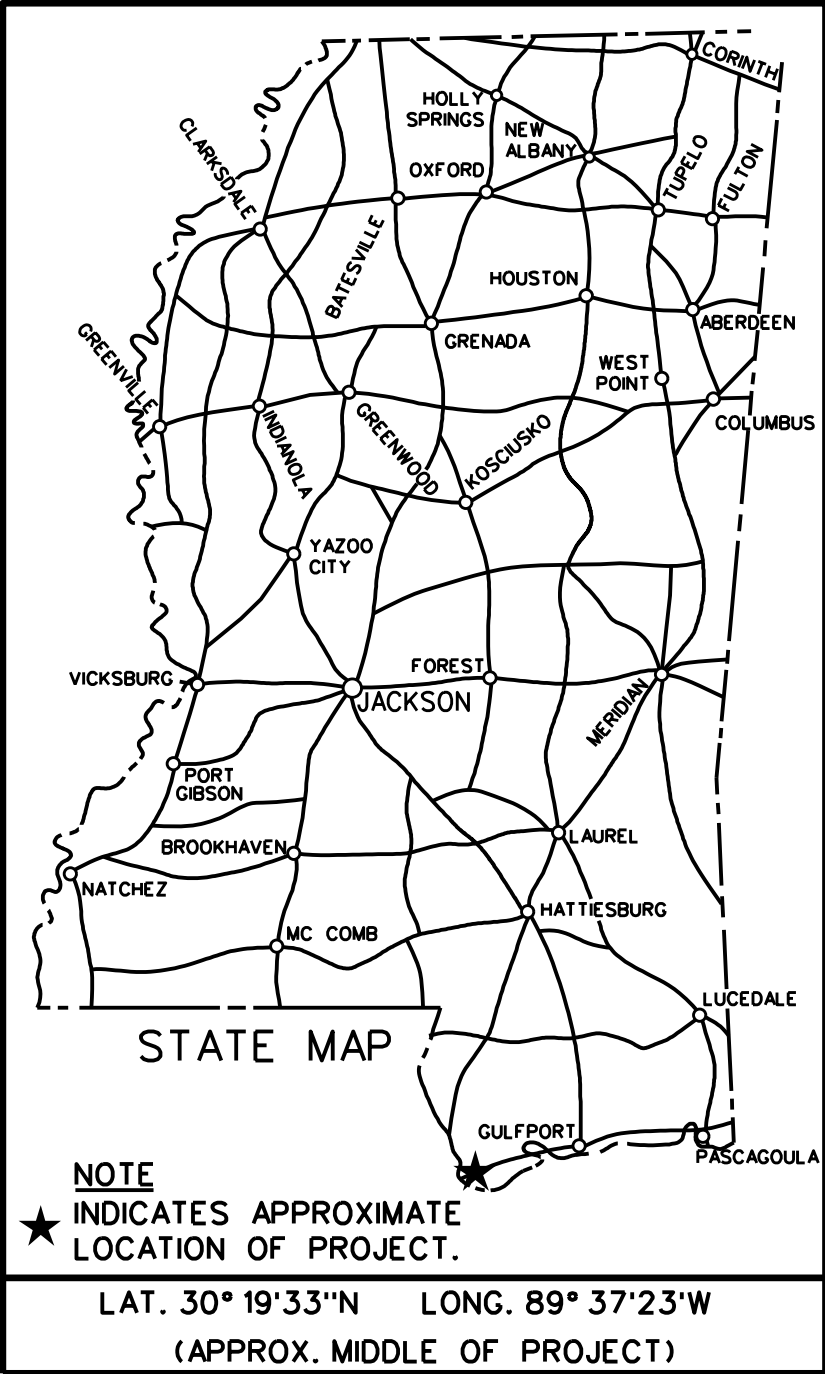


PROJECT SITE

9750 I-10
Pearlington, MS 39572



PERMITS ACQUIRED BY MDOT		
WETLANDS AND WATERS PERMITS		
	WATERS	WETLANDS
NATIONWIDE #14	☒	☒
NATIONWIDE (OTHER)*	☒	☒
GENERAL*	☒	☒
INDIVIDUAL (404)*	☒	☒
	STORMWATER PERMIT ☒	
Y	REQUIRED, CNOI SUBMITTED BY MDOT (DISTURBED AREA = 5 ACRES)	
S	REQUIRED, SCNOI TO BE SUBMITTED BY CONTRACTOR (1 TO 4.99 ACRES)	
N	NO STORMWATER PERMIT REQUIRED (<1 ACRE)	
APPROVED BY: _____		

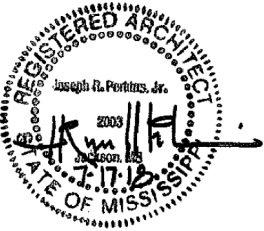

ARCHITECTURAL

P S & E DATE: 2018-07-17	
APPROVED:	
DEPUTY EXECUTIVE DIRECTOR / CHIEF ENGINEER	
EXECUTIVE DIRECTOR	

INDEX OF DRAWINGS		
Working No.	Sheet No.	Sheet Name
	1	TITLE SHEET
T101	2	INDEX OF DRAWINGS & LEGEND
A0	3	LOCATION MAP & PHOTOGRAPHS OF EXISTING CONDITIONS
A1	4	FLOOR PLAN, SCHEDULES, INTERIOR ELEVATIONS
A2	5	BUILDING ELEVATIONS, BUILDING SECTIONS
A3	6	FOUNDATION PLAN, REFLECTED CEILING PLAN, PHOTOS

- ROOM

123

ROOM NUMBER
- PARTITION WALL TYPE
- 3

DOOR AND FRAME NUMBER
- 333

WINDOW
- 1

NUMBER/LETTER COLUMN GRID
- 3

REVISIONS
- A

GENERAL CONSTRUCTION

3


T101

LEGEND

1

T101

INDEX OF DRAWINGS

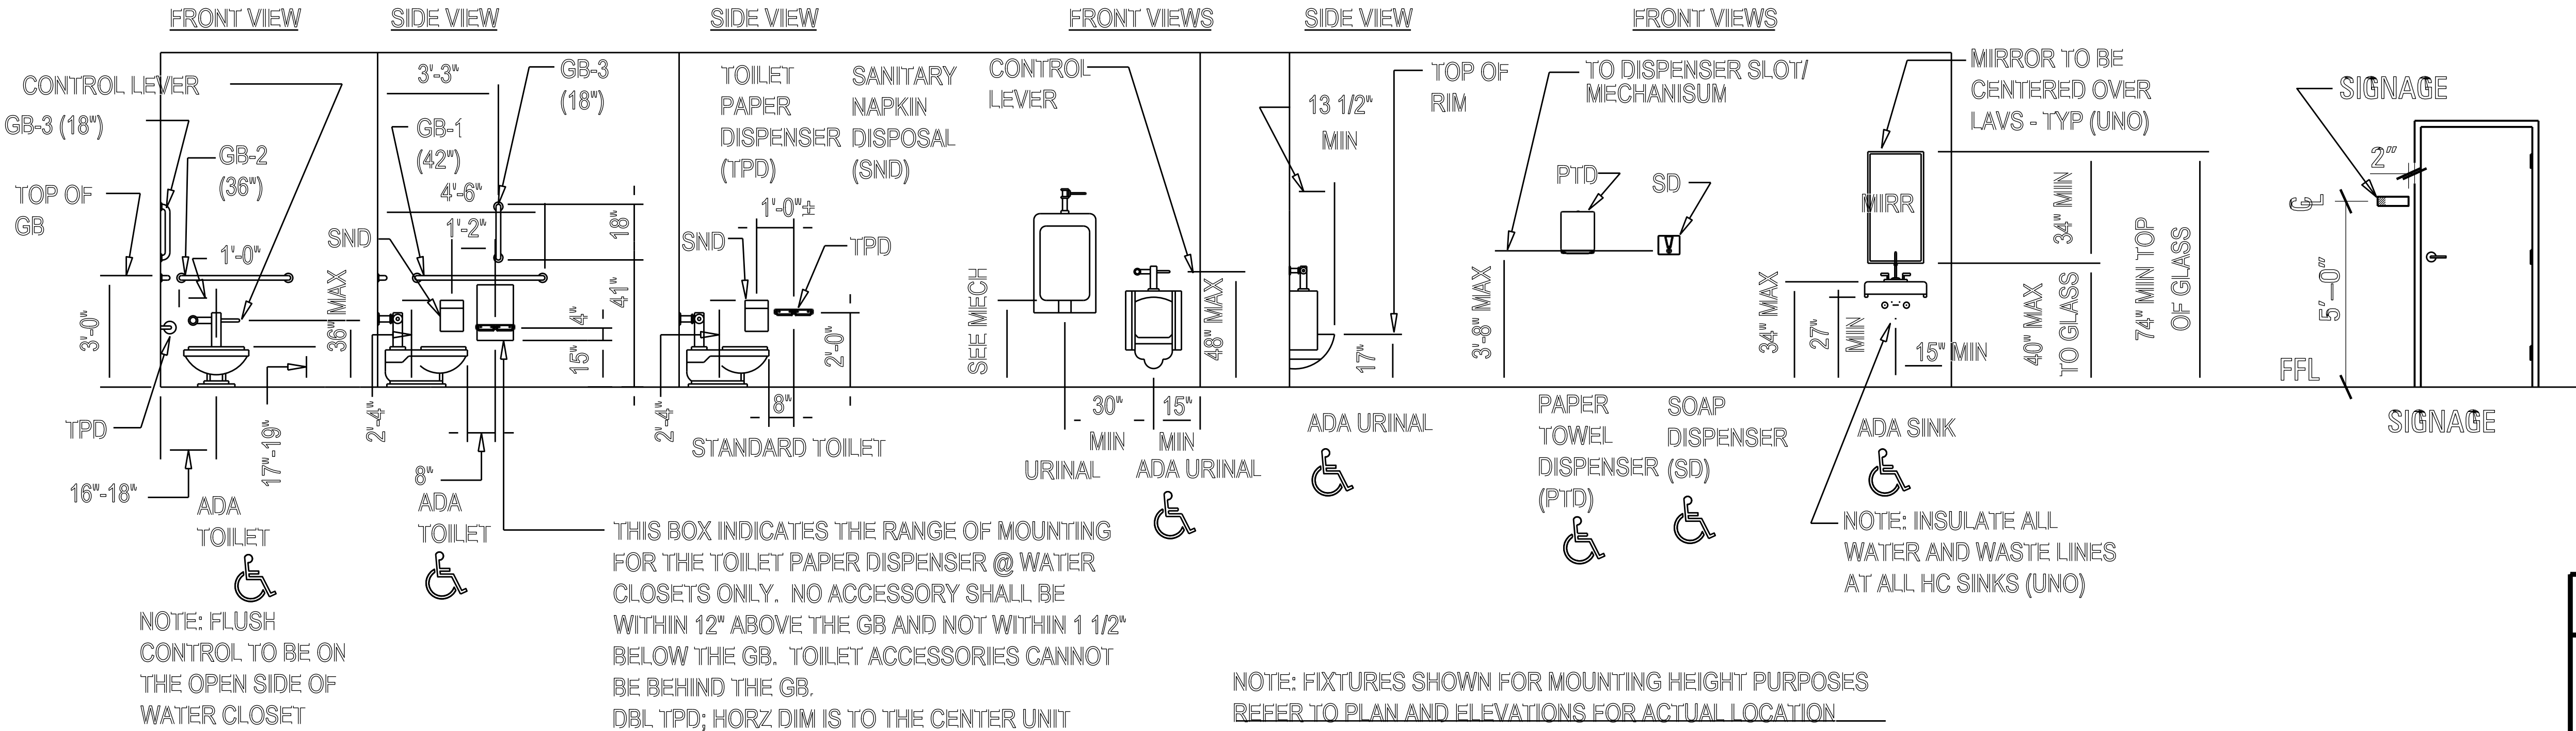

PS & E PLANS-DATE : 2018/07/17		
FMS CON. # 503079/301000		
REVISIONS		
DATE	SHEET NO.	BY

NOTE: TEXT & DIMS
SCALE: 1/4" = 1'-0"

2

T101

3/8"=1'-0"

TYPICALS



	</
--	--	----