

**SECTION 905 -- PROPOSAL (CONTINUED)**

I (We) hereby certify by digital signature and electronic submission via Bid Express of the Section 905 proposal below, that all certifications, disclosures and affidavits incorporated herein are deemed to be duly executed in the aggregate, fully enforceable and binding upon delivery of the bid proposal. I (We) further acknowledge that this certification shall not extend to the bid bond or alternate security which must be separately executed for the benefit of the Commission. This signature does not cure deficiencies in any required certifications, disclosures and/or affidavits. I (We) also acknowledge the right of the Commission to require full and final execution on any certification, disclosure or affidavit contained in the proposal at the Commission's election upon award. Failure to so execute at the Commission's request within the time allowed in the Standard Specifications for execution of all contract documents will result in forfeiture of the bid bond or alternate security.

Bidder acknowledges receipt of and has added to and made a part of the proposal and contract documents the following addendum (addenda):

ADDENDUM NO. <u>  1  </u>	DATED <u>  9/22/2021  </u>	ADDENDUM NO. _____	DATED _____
ADDENDUM NO. _____	DATED _____	ADDENDUM NO. _____	DATED _____
ADDENDUM NO. _____	DATED _____	ADDENDUM NO. _____	DATED _____

Number	Description
1	Revised/Added Plan Sheet Nos. 1,3,4,5 and 9001-9010; Amendment EBSx Download Required.

TOTAL ADDENDA:   1    
(Must agree with total addenda issued prior to opening of bids)

Respectfully Submitted,

DATE \_\_\_\_\_

\_\_\_\_\_  
Contractor

BY \_\_\_\_\_  
Signature

TITLE \_\_\_\_\_

ADDRESS \_\_\_\_\_

CITY, STATE, ZIP \_\_\_\_\_

PHONE \_\_\_\_\_

FAX \_\_\_\_\_

E-MAIL \_\_\_\_\_

(To be filled in if a corporation)

Our corporation is chartered under the Laws of the State of \_\_\_\_\_ and the names, titles and business addresses of the executives are as follows:

_____ President	_____ Address
--------------------	------------------

_____ Secretary	_____ Address
--------------------	------------------

_____ Treasurer	_____ Address
--------------------	------------------

The following is my (our) itemized proposal.

BR-0447-00(022)/ 100589304000

Lauderdale County(ies)

Revised 01/26/2016











**GENERAL NOTES (CONT'D)**

STATE	PROJECT NO.
MISS.	BR-0447-00(022)

(32) IF POLYACRYLAMIDE (PAM) POLYMER IS USED FOR EROSION CONTROL OF SOIL ON CONSTRUCTION SITES, WRITTEN NOTIFICATION OF THE USED PAM SHALL BE INCLUDED IN THE STORM WATER POLLUTION PREVENTION PLAN/EROSION CONTROL PLAN SUBMITTED TO MISSISSIPPI DEPARTMENT OF ENVIRONMENTAL QUALITY. THIS NOTIFICATION SHALL INCLUDE A WRITTEN PLAN FOR THE SPECIFIC APPLICATION AREA(S) WHICH WILL DESCRIBE: HOW UNIFORM COVERAGE WILL BE ENSURED AND HOW APPLICATION ONTO NON-TARGET AREAS INCLUDING WATERS OF THE STATES WILL BE PREVENTED. PAM SHALL MEET THE REQUIREMENTS OF SPECIAL PROVISIONS NO. 907-250-A001. THERE SHALL BE NO DISCHARGE OF PAM INTO STATE WATERS.

(33) DOUBLE DROP THERMOPLASTIC STRIPE WILL BE USED ON ALL BRIDGE DECKS. IT IS THE RESPONSIBILITY OF THE CONTRACTOR TO PROTECT THE PREFORMED JOINT MATERIAL. ANY DAMAGE CAUSED BY THE THERMOPLASTIC WILL BE REPAIRED AT NO COST TO THE STATE.

(34) ALL ADDENDA TO THESE PLANS WILL BE POSTED TO WWW.MDOT.MS.GOV UNDER THE PROPOSAL ADDENDA COLUMN. BIDDERS ARE ADVISED THAT HARD COPIES OF ANY ADDENDA FOR THIS PROJECT WILL NOT BE MAILED. IT IS THE BIDDER'S RESPONSIBILITY TO CHECK AND SEE IF ANY ADDENDA HAVE BEEN POSTED FOR THIS PROJECT.

(35) FOR CLEARING LIMITS ADJACENT TO THE STREAMS AT STATION(S) 97+62 & 103+10, SEE WORKING SHEET NUMBERS ECP-RB-1 & ECP-RB-2. THE CLEARING LIMITS SHOWN ON THESE SHEETS ARE ONLY FOR THE RIPARIAN BUFFER CLEARING. CLEARING AT OTHER LOCATIONS SHOULD STILL APPLY.

(36) ALL EXISTING SIGNS AND SUPPORTS REMOVED UNDER THIS PROJECT SHALL BECOME THE PROPERTY OF THE CONTRACTOR AND ARE NOT A SEPARATE PAY ITEM WITH THE EXCEPTION OF THE GUIDE SIGN 0.0625" OVERLAY PANELS WHICH SHALL BECOME THE PROPERTY OF MDOT. CONTRACTOR SHALL ARRANGE WITH THE PROJECT ENGINEER A SUITABLE TIME FOR PICK-UP BY MDOT. MDOT RESERVES THE RIGHT TO REFUSE ANY MATERIAL THAT IS DAMAGED OR UNSUITABLE FOR REFURBISHMENT.

(37) THE COST FOR REMOVAL OF ALL HEADWALLS AND WINGWALLS (PIPES, BOX CULVERTS, BOX BRIDGES) SHALL BE ABSORBED IN OTHER ITEMS BID.

(38) THE CONTRACTOR SHALL COORDINATE AND CONDUCT WORK AT LOCAL ROADS AND DRIVEWAYS IN A MANNER SUCH THAT ACCESS IS NOT INTERRUPTED UNNECESSARILY. ACCESS SHALL BE PRESERVED IN THE BEST MANNER POSSIBLE. COORDINATION AND COMMUNICATION WITH LANDOWNERS MAY BE NECESSARY TO PREVENT INTERRUPTION OF DRIVEWAY ACCESS.

(39) TEMPORARY PAVEMENT JOINTS (PAPER JOINTS) SHALL BE EMPLOYED AT ALL LOCATIONS REQUIRING TRAFFIC TO TRAVERSE AN UNEVEN PAVEMENT JOINT. PAPER JOINTS SHALL BE A MINIMUM OF 9 FEET IN LENGTH AND SHALL BE ADEQUATELY MAINTAINED.

(40) THE CONTRACTOR SHALL BE RESPONSIBLE FOR MAINTAINING AND RELOCATING MAIL BOXES AS NECESSARY TO MAINTAIN CONTINUOUS MAIL SERVICE THROUGHOUT THE LIFE OF THE PROJECT, THE COST OF WHICH SHALL BE ABSORBED IN OTHER ITEMS BID.

(20) REMOVAL OF OBJECT MARKERS IS NOT CONSIDERED A SEPARATE PAY ITEM, AND SHALL BE ABSORBED IN OTHER ITEMS BID.

(21) THE EROSION CONTROL DEVICES REFERENCED IN THESE PLANS ARE A MINIMUM REQUIREMENT. IT IS THE RESPONSIBILITY OF THE CONTRACTOR TO ENSURE THAT SILT DOES NOT LEAVE THE RIGHT OF WAY OR CONTAMINATE WATERS OF THE U. S. DURING CONSTRUCTION. THE CONTRACTOR SHALL SUBMIT AN EROSION CONTROL PLAN PRIOR TO COMMENCEMENT OF WORK AND MAINTAIN THE PLAN DURING CONSTRUCTION. ANY ADDITIONAL SILT BASINS NOT SHOWN IN THE PLANS SHALL BE INCLUDED IN THE CONTRACTOR'S EROSION CONTROL PLAN PRIOR TO SUBMITTING FOR APPROVAL.

(22) PRIOR TO EARTHWORK OPERATIONS, THE EXISTING 4" OF TOPSOIL IS TO BE STRIPPED AND STOCK-PILED. AFTER THE GRADING OPERATIONS ARE COMPLETED, SAID TOPSOIL SHALL BE PLACED ON ALL AREAS THAT ARE NOT TO BE PAVED OR OTHERWISE PROTECTED, IN ACCORDANCE WITH SECTION 211 OF THE SPECIFICATIONS, OR THE VEGETATION SCHEDULE (SEE WK. SH. VS-1). EXISTING TOPSOIL AND ALL COSTS ASSOCIATED WITH STRIPPING, HAULING, STOCKPILING, AND PLACEMENT OF THE EXISTING TOPSOIL IS TO BE ABSORBED IN OTHER EARTHWORK ITEMS.

(23) THE CONTRACTOR IS RESPONSIBLE FOR FIELD-VERIFICATION OF EXISTING GRADES AND MAKING ADJUSTMENTS AS NECESSARY WITH THE APPROVAL OF THE PROJECT ENGINEER.

(24) TEMPORARY STRIPING SHALL CONFORM TO FINISHED STRIPE SPECIFICATIONS FOR ALIGNMENT, NEATNESS, AND STRAIGHTNESS.

(25) ALL ITEMS OF WORK ASSOCIATED WITH THE INSTALLATION OF A CONSTRUCTION ENTRANCE SHALL BE ABSORBED IN OTHER ITEMS OF WORK.

(26) INSTALLATION DATES SHALL BE CLEARLY WRITTEN IN BOLD BLACK MARKINGS ON THE BACK BOTTOM HALF OF ALL SIGNS WITH A PERMANENT MARKING STICK THAT IS WATERPROOF, FADE RESISTANT AND MARKS ON WET OR DRY SURFACES.

(27) IF COLORS ARE USED ON PLAN/PROFILE SHEETS, THEY ARE INTENDED TO VISUALLY EASE THE LOCATION OF ELEMENTS FOR USERS OF THESE DRAWINGS. ALTHOUGH THE INTENT IS TO CATEGORIZE EVERYTHING AS EITHER EXISTING OR PROPOSED, IT IS THE END USER'S RESPONSIBILITY TO ENSURE ALL ELEMENTS ARE INTERPRETED CORRECTLY REGARDLESS OF COLOR.

(28) SEE BRIDGE PLANS FOR DETAILED INDEX SHEET(S), ESTIMATED AND SUMMARY OF QUANTITY SHEETS, AND EROSION CONTROL SHEETS.

(29) ALL DIMENSIONS AND SPACINGS FOR BRIDGE RAIL CONNECTORS SHALL BE VERIFIED IN THE FIELD BY THE CONTRACTOR PRIOR TO FABRICATION.

(30) STORAGE OF FLAMMABLE MATERIALS WILL NOT BE ALLOWED UNDER ANY BRIDGE STRUCTURES.

(31) MILLING MAY BE REQUIRED FOR GRADE TIE-IN POINTS AS DIRECTED BY THE ENGINEER.

BY	DATE	REVISION
KJC	9/17/21	NUMBERED NOTES

**MISSISSIPPI DEPARTMENT OF TRANSPORTATION**

**GENERAL NOTES**

**SR 493 (BRIDGE NOS. 6.2 & 6.4)**


**BRIDGE REPLACEMENT**

**PROJ. NO.: BR-0447-00(022)**

**COUNTY: LAUDERDALE**



FILENAME: GN-2.dgn  
DESIGN TEAM Michael Baker Intl. CHECKED RJS DATE 2020

WORKING NUMBER **GN-2**  
SHEET NUMBER **5**

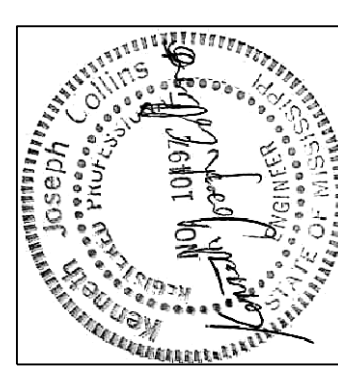

Date: 9/17/2021



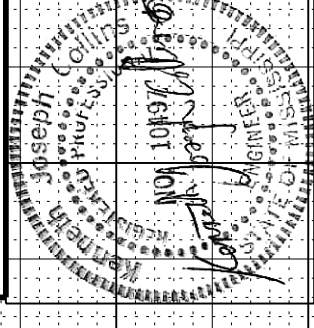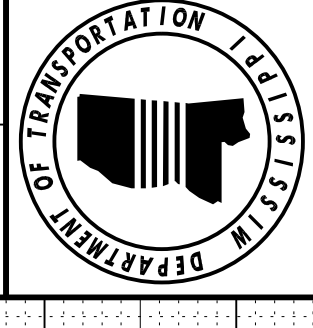

Date: 9/17/2021

365  
360  
355

365  
360  
355

365  
360  
355

365  
360  
355

365  
360  
355

365  
360  
355

365  
360  
355

365  
360  
355

365  
360  
355

365  
360  
355

355


355

355


355

WK. No.  
9001


Sr. No.  
9001

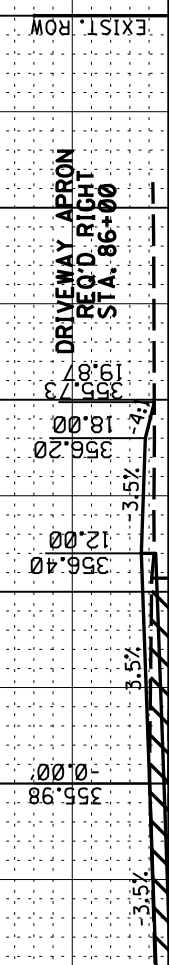


86+00.000

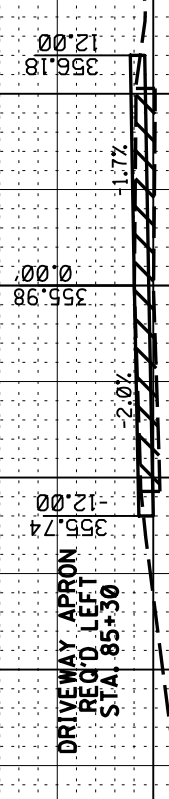


85+50.000

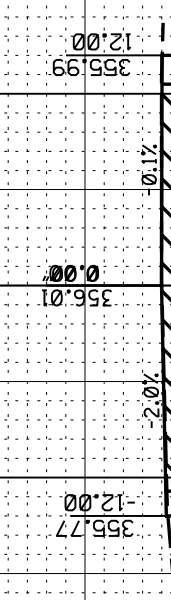

85+00.000

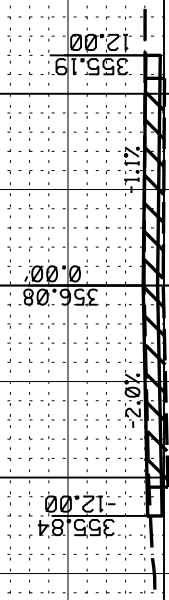

84+50.000

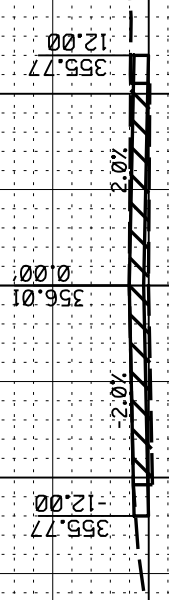

84+00.000



83+50.000

83+00.000



160 ADDENDUM 140

STATE PROJECT NO. MISS. BR-0447-00(022)










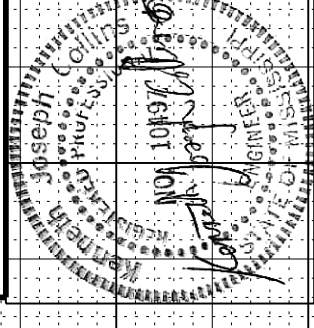
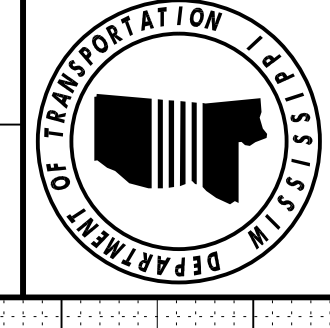


Date: 9/17/2021

160

365  
360  
355  
350

140  
120  
100  
80  
60  
40  
20  
0  
20  
40  
60  
80  
100  
120  
140

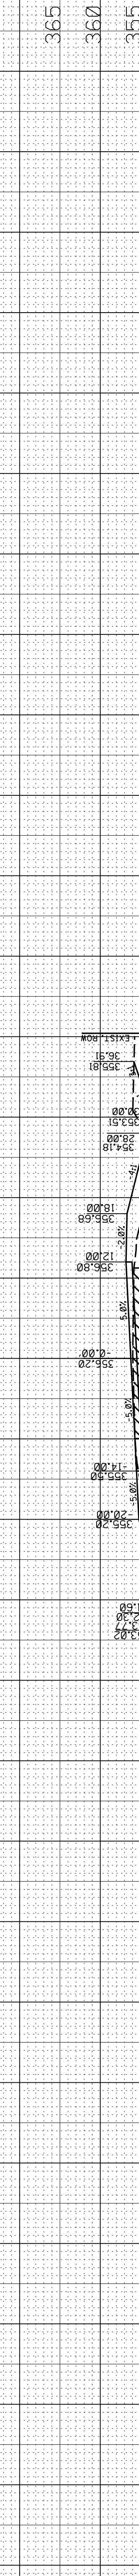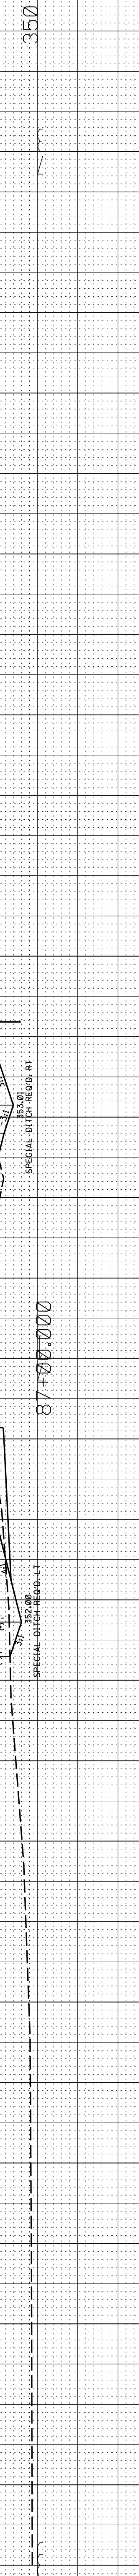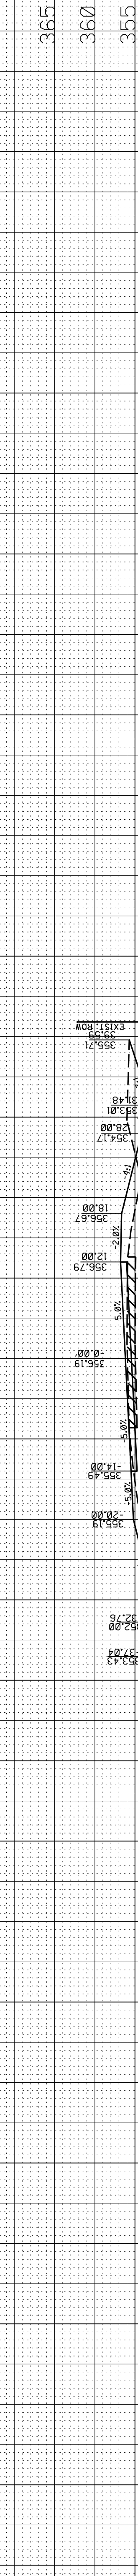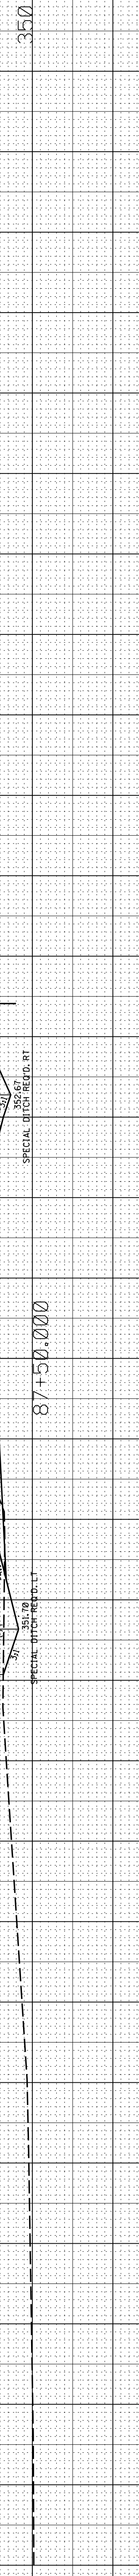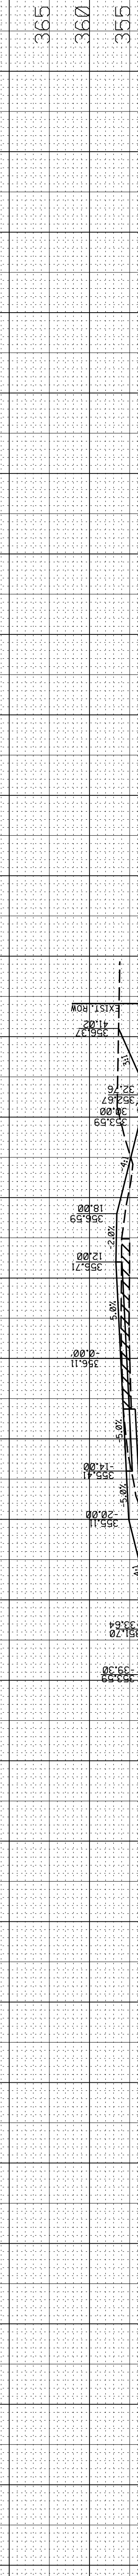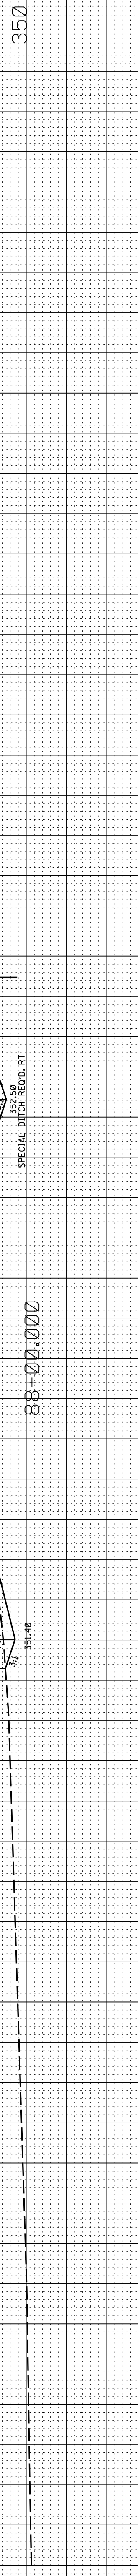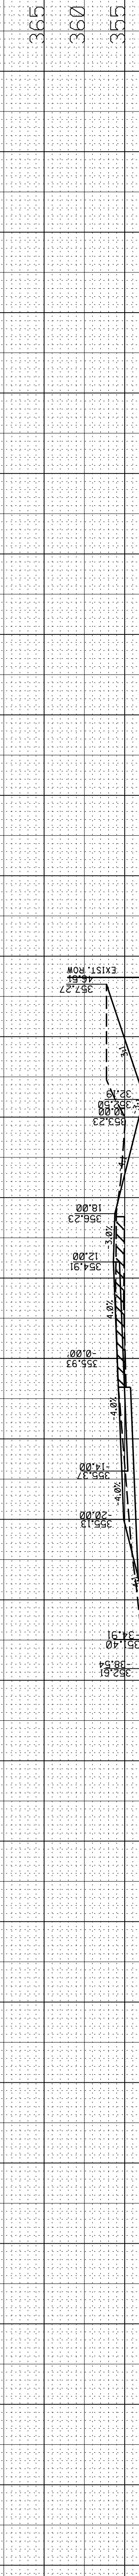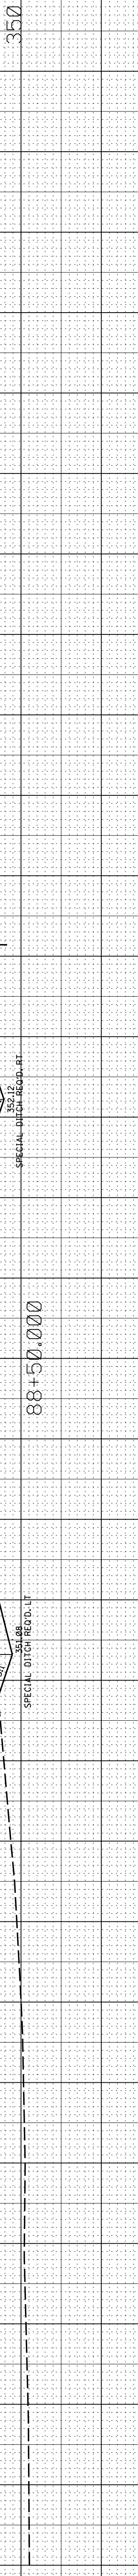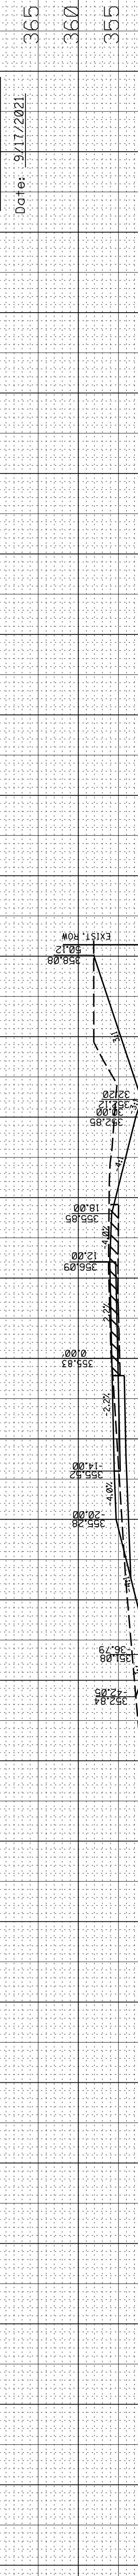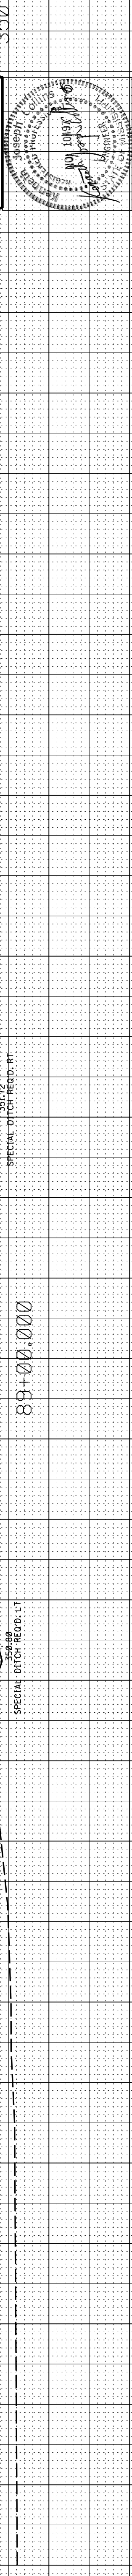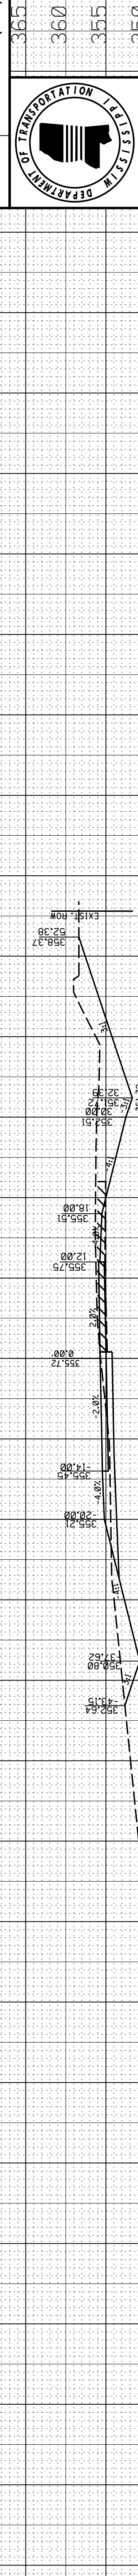

365  
360  
355  
350

140  
120  
100  
80  
60  
40  
20  
0  
20  
40  
60  
80  
100  
120  
140

CROSS SECTION AS SHOWN  
MISSISSIPPI DEPARTMENT OF TRANSPORTATION

WK. No. 350  
Sht. No. 9002



160

140

120

100

80

60

40

20

0

20

40

60

80

100

120

140

160

140

120

100

80

60

40

20

0

20

40

60

80

100

120

140

160

140

120

100

80

60

40

20

0

20

40

60

80

100

120

140

160

140

120

100

80

60

40

20

0

20

40

60

80

100

120

140

160

140

120

100

80

60

40

20

0

20

40

60

80

100

120

140

160

140

120

100

80

60

40

20

0

20

40

60

80

100

120

140

160

140

120

100

80

60

40

20

0

20

40

60

80

100

120

140

160

140

120

100

80

60

40

20

0

20

40

60

80

100

120

140

160

140

120

100

80

60

40

20

0

20

40

60

80

100

120

140

160

140

120

100

80

60

40

20

0

20

40

60

80

100

120

140

160

140

120

100

80

60

40

20

0

20

40

60

80

100

120

140

160

140

120

100

80

60

40

20

0

20

40

60

80

100

120

140

160

140

120

100

80

60

40

20

0

20

40

60

80

100

120

140

160

140

120

100

80

60

40

20

0

20

40

60

80

100

120

140

160

140

120

100

80

60

40

20

0

20

40

60

80

100

120

140

160

140

120

100

80

60

40

20

0

20

40

60

80

100

120

140

160

140

120

100

80

60

40

20

0

20

40

60

80

100

120

140

160

140

120

100

80

60

40

20

0

20

40

60

80

100

120

140

160

140

120

100

80

60

40

20

0

20

40

60

80

100

120

140

160

140

120

100

80

60

40

20

0

20

40

60

80

100

120

140

160

140

120

100

80

60

40

20

0

20

40

60

80

100

120

140

160

140

120

100

80

60

40



160 ADDENDUM

140

120

100

80

60

40

20

0

20

40

60



80

100

120

140

STATE PROJECT NO.  
MISS. BR-0447-00(022)

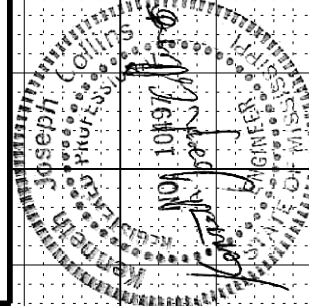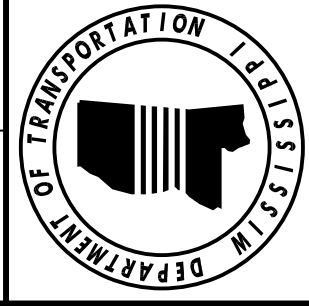

Date: 9/17/2021

365

360

355

350

345

365

360

355

350

345

365

360

355

350

345

365

360

355

350

345

365

360

355

350

345

365

360

355

350

345

365

360

355

350

345

365

360

355

350

345

365

360

355

350

345

365

360

355

350

345

365

360

355

350

345

365

360

355

350

345

365

360

355

350

345

365

360

355

350

345

365

360

355

350

345

365

360

355

350

345

365

360

355

350

345

365

360

355

350

345

365

360

355

350

345

365

360

355

350

345

365

360

355

350

345

365

360

355

350

345

365

360

355

350

345

365

360

355

350

345

365

360

355

350

345

365

360

355

350

345

365

360

355

350

345

365

360

355

350

345

365

360

355

350

345

365

360

355

350

345

365

360

355

350

345

365

360

355

350

345

365

360

355

350

345

365

360

355

350

345

365

360

355

350

345

365

360

355

350

345

365

360

355

350

345

365

360

355

350

345

365

360

355

350

345

365

360

355

350

345

365

360

355

350

345

365

360

355

350

345

365

360

355

350

345

365

360

355

350

345

365

360

355

350

345

365

360

355

350

345

365

360

355

350

345

365

360

355

350

345

365

360

355

350

345

365

360

355

350

345

365

360

355

350

345

365

360

355

350

345

365

360

355

350

345

365

360

355

350

345

365

360

355

350

345

365

360

355

350

345

365

360

355

350

345

365

360

355

350

345

365

360

355

350

345

365

360

355

350

345

365

360

355

350

345

365

360

355

350

345

365

360

355

350

345



160

140

120

100

80

60

40

20

0

20

40

60

80

100

120

140

160

140

120

100

80

60

40

20

0

20

40

60

80

100

120

140

160

140

120

100

80

60

40

20

0

20

40

60

80

100

120

140

160

140

120

100

80

60

40

20

0

20

40

60

80

100

120

140

160

140

120

100

80

60

40

20

0

20

40

60

80

100

120

140

160

140

120

100

80

60

40

20

0

20

40

60

80

100

120

140

160

140

120

100

80

60

40

20

0

20

40

60

80

100

120

140

160

140

120

100

80

60

40

20

0

20

40

60

80

100

120

140

160

140

120

100

80

60

40

20

0

20

40

60

80

100

120

140

160

140

120

100

80

60

40

20

0

20

40

60

80

100

120

140

160

140

120

100

80

60

40

20

0

20

40

60

80

100

120

140

160

140

120

100

80

60

40

20

0

20

40

60

80

100

120

140

160

140

120

100

80

60

40

20

0

20

40

60

80

100

120

140

160

140

120

100

80

60

40

20

0

20

40

60

80

100

120

140

160

140

120

100

80

60

40

20

0

20

40

60

80

100

120

140

160

140

120

100

80

60

40

20

0

20

40

60

80

100

120

140

160

140

120

100

80

60

40

20

0

20

40

60

80

100

120

140

160

140

120

100

80

60

40

20

0

20

40

60

80

100

120

140

160

140

120

100

80

60

40

20

0

20

40

60

80

100

120

140

160

140

120

100

80

60

40

20

0

20

40

60

80

100

120

140

160

140

120

100

80

60

40

20

0

20

40

60

80

100

120

140

160

140

120



100

80


60

40



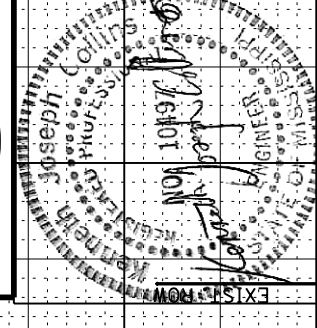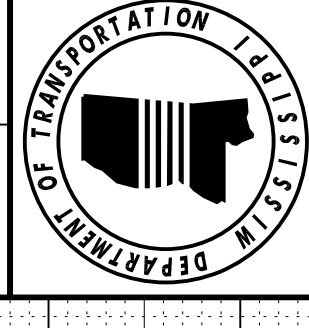

Date: 9/17/2021

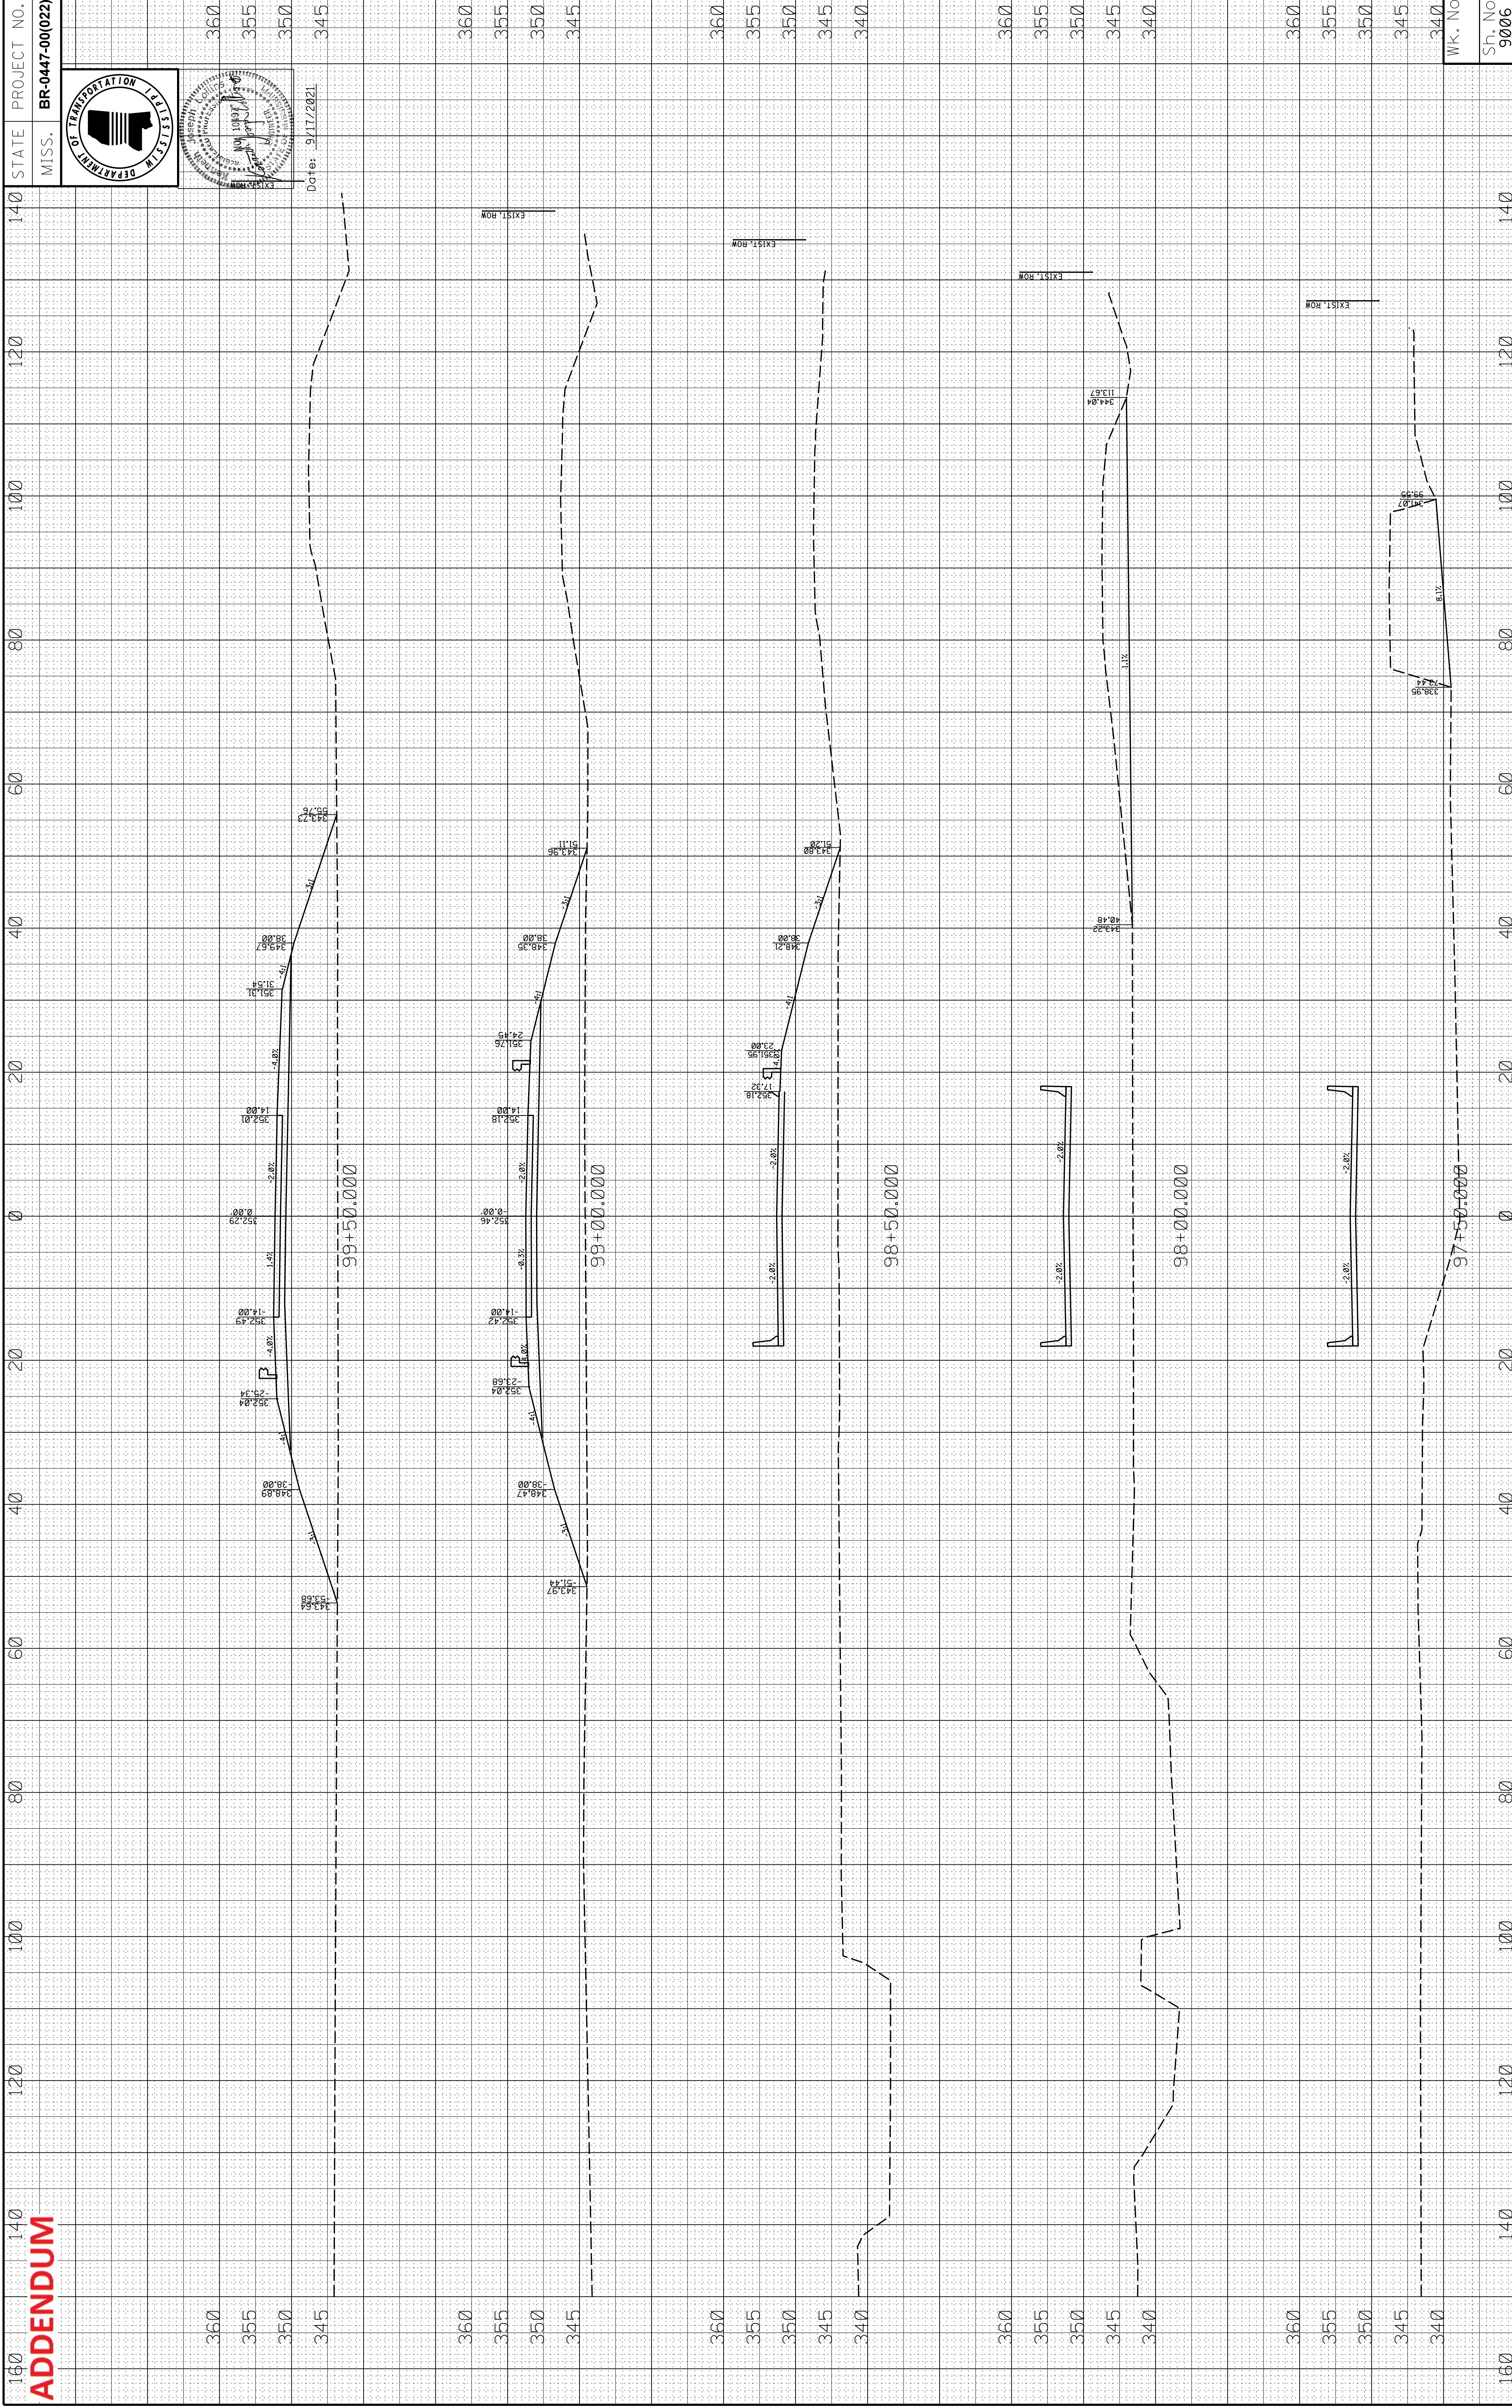



160

**ADDENDUM**

140

120

100

80

60

40

20

0

20

40

60

80

100

120

140


360

355

350

345

EXIST. ROW

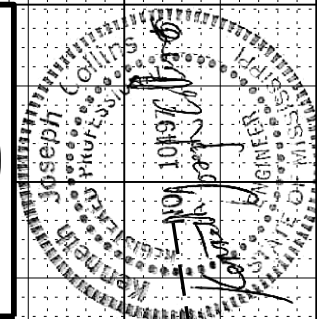

Date: 9/17/2021

360

355

350

345

EXIST. ROW

102+50.000

360

355

350

345

102+00.000

360

355

350

345

360

355

350

345

EXIST. ROW

101+50.000

360

355

350

345

101+00.000

360

355

350

345

355

350

345

101+50.000

355

350

345

101+00.000

360

355

350

345

100+50.000

360

355

350

345

100+50.000

360

355

350

345

100+00.000

360

355

350

345

100+00.000

360

355

350











