
STATE OF MISSISSIPPI MISSISSIPPI DEPARTMENT OF TRANSPORTATION

DISTRICT SIX WELCOME CENTER RENOVATIONS

STATE PROJ. NO.S BWO-6070-23(003), BWO-6197-55(004)

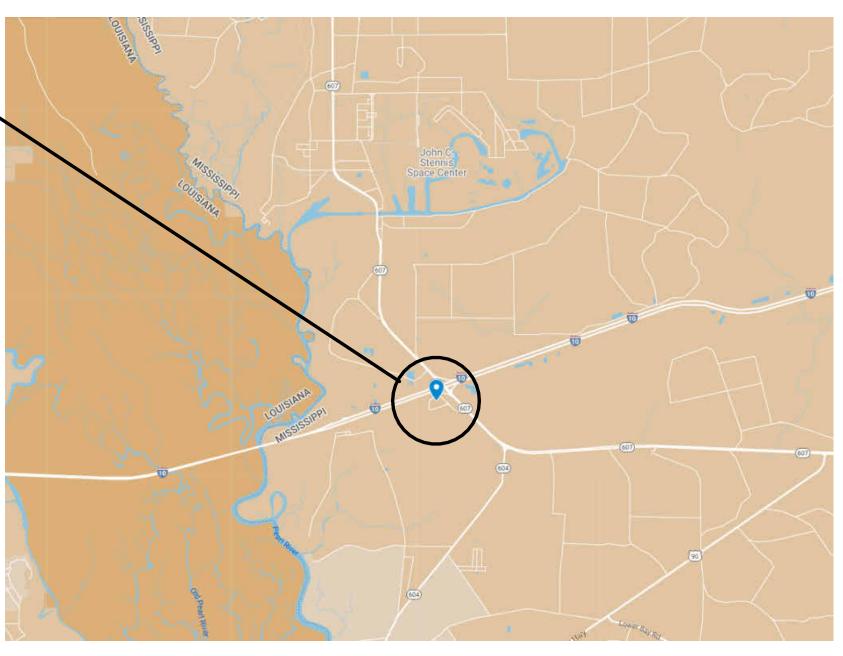


PROJECT LOCATION

30.31293, -89.59967

HANCOCK

HANCOCK & PEARL RIVER COUNTIES

<image><section-header>

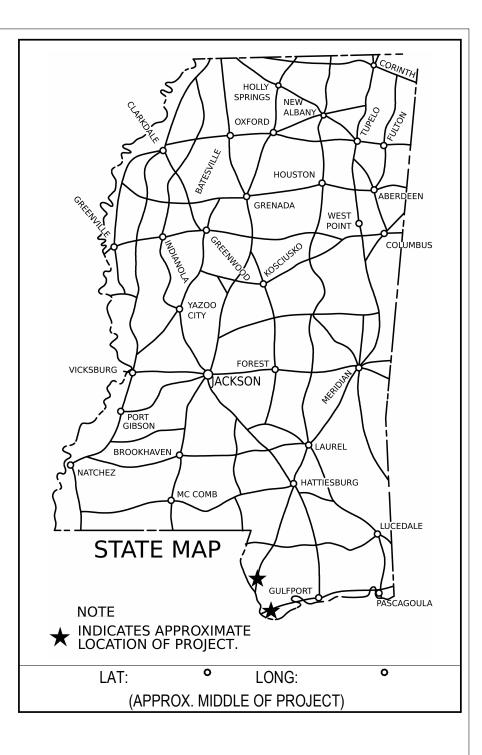

PERMITS ACQUIRED BY MDOT			
WETLANDS AND W	ATERS PERM	IITS	
NATIONWIDE #14	WATERS N	WETLANDS	
NATIONWIDE (OTHER)*	Ν	Ν	
GENERAL *	Ν	Ν	
INDIVIDUAL (404)*	Ν	Ν	
STORMWATER PERMIT N			
Y REQUIRED. CNOI SUBMITTED BY MDOT (DISTURBED AREA=5 ACRES)			
S REQUIRED. SCNOI TO BE SUBMITTED BY CONTRACTOR (1 TO 4.99 ACRES)			
NO STORMWATER PERM REQUIRED (<1 ACRE)	IIT		
APPROVED BY:			

CONSTRUCTION PROJECT DATA

BWO-6070-23(003) BWO-6197-55(004)


EXTERNAL PROJ. NO.

FMS & DETAIL

503755/301000 503755/302000



ARCHITECTURAL

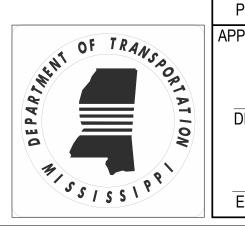


P S & E DATE: **5-9-2024** APPROVED:

DEPUTY EXECUTIVE DIRECTOR / CHIEF ENGINEER


EXECUTIVE DIRECTOR


PROJECT LOCATION

30.49715, -89.66922

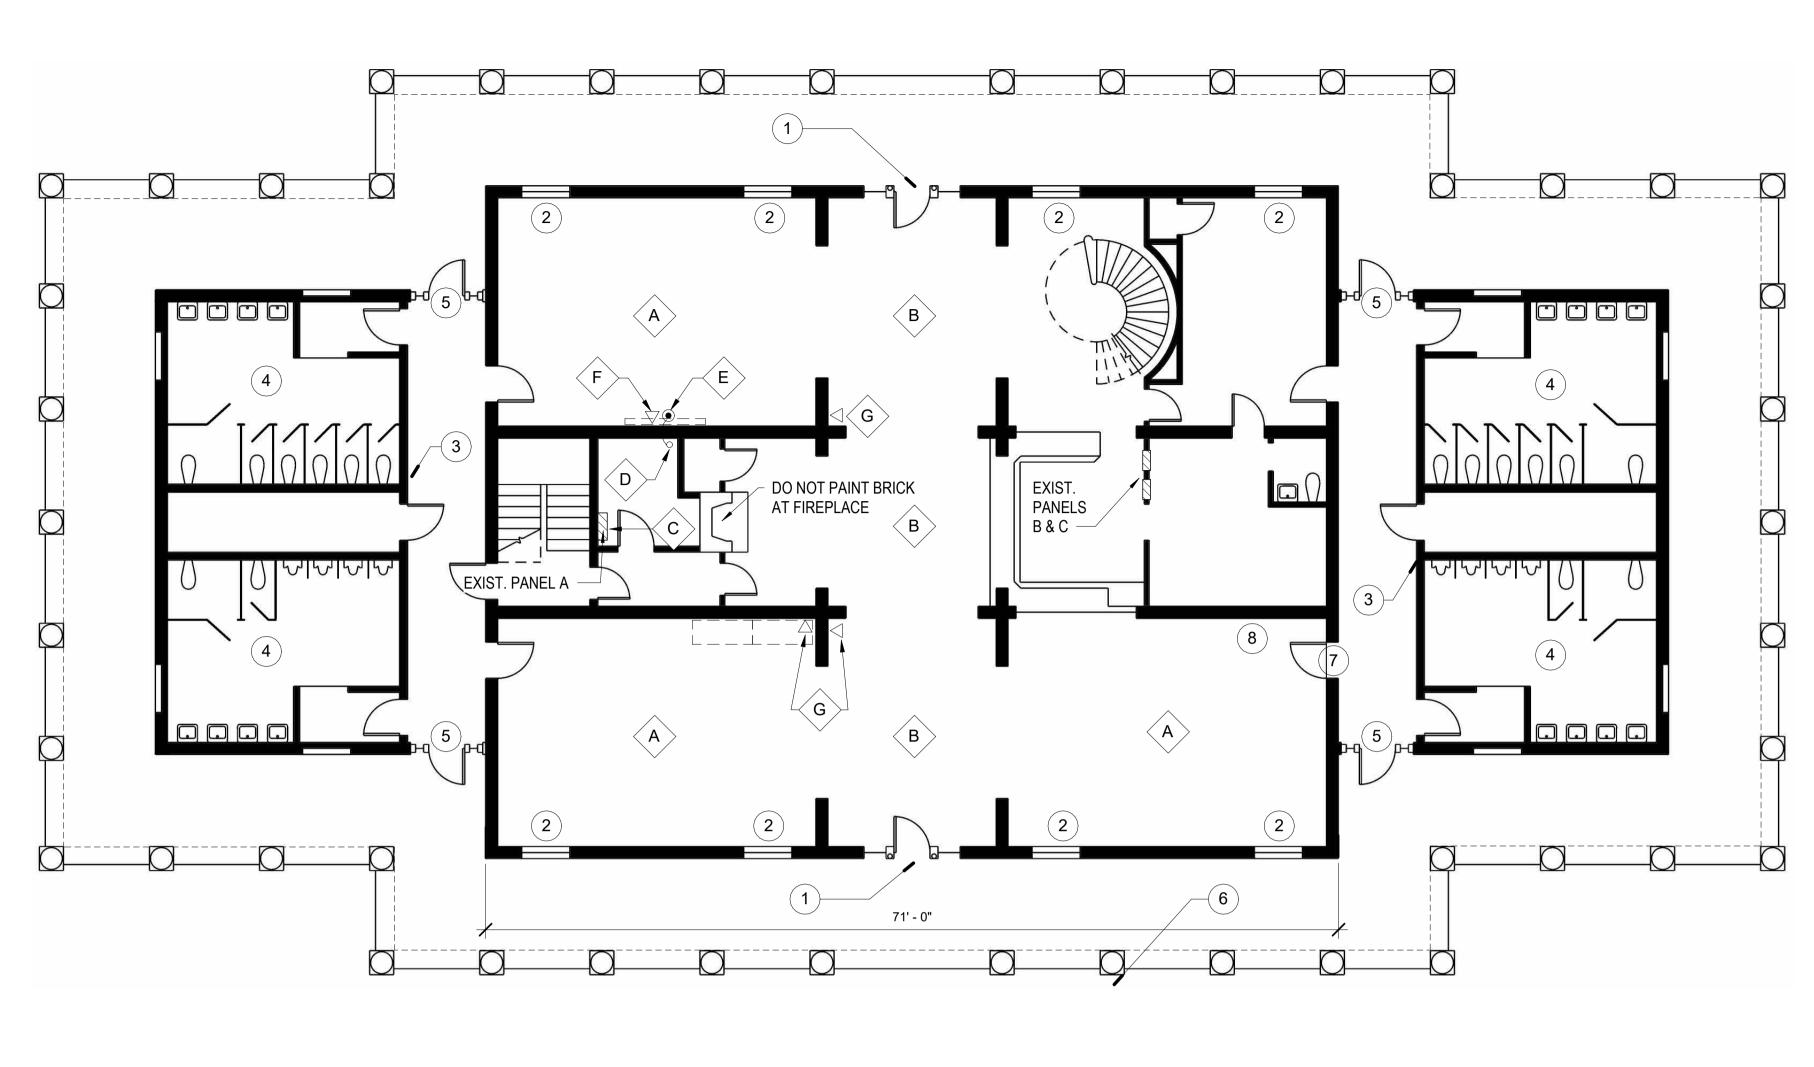

HANCOCK WELCOME CENTER FLOOR PLAN

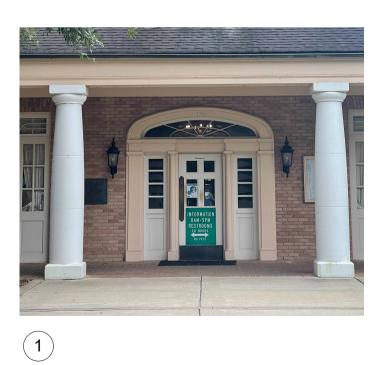

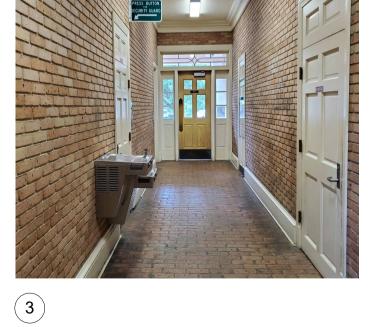











(14)

HANCOCK


1	REMOVE DOOI SPECIFICATIO
2	REMOVE CURT
3	REPLACE DRIN
4	REPLACE TOIL
5	EXISTING FIBE PREP AND PAI REINSTALL DC
6	REPLACE MISS
7	REPAIR DOOR
8	REMOVE BULL
9	PRESSURE WA SURFACES.CC SUBSTANCES.
10	PRESSURE WA
11	CLEAN RESTR
12	PAINT INTERIC
13	PAINT ALL PRE PAINT ALL PRE STAIRCASE LA EXCLUDED FR SPECIFICATIO
14	PAINT ALL PRE EXTERIOR COI SPECIFICATIO
15	STRIP WAX FR
16	CAULK WINDO PAINTING.
17	INSTALL NEW
18	INSTALL PETW
19	REMOVE UNUS
20	ALL SALVAGE OWNER.

HANCOCK

\wedge	
A	REPLACE CHA PROVIDE (8) 6
В	REPLACE CHA PROVIDE (6) 6
С	PROVIDE AND (VERIFY AVAIL PLANS (VIDEO CONDUIT ALLO STRAP AS PEF
D	DROP POWER GAUGE, 3-CON WALL AT 72" A CORD TO WAL
E	TEDMINIATE S/


E TERMINATE S CONNECTOR, FROM WALL T F DATA LOCATIO INSTALLED BY

G PROVIDE AND SERIES (#2348 INFORMATION (WORK DESKS MOULDING. PI INSTALL RACE AND ALONG T CABLE TO BE

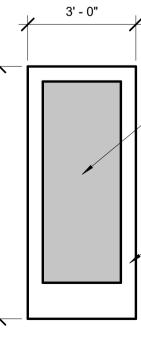




1

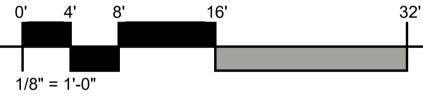





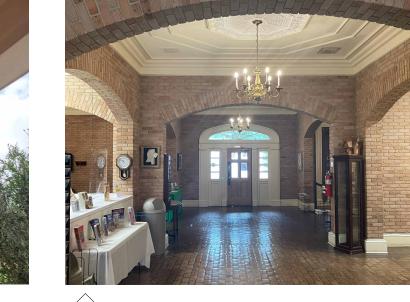



KEYNOTES			FMS CON.	503755/301000
OR AND REPLACE WITH NEW DOOR ON.	AND HARDWARE. SEE	-	PROJECT NO.	
RTAIN RODS AND PATCH HOLES.				D-6070-23(003)
RINKING FOUNTAIN (OWNER FURNIS	HED)			
DILET PARTITIONS AND URINAL SCRI	EENS. SEE SPECIFICATION.	-	COUNTY	HANCOCK
BERGLASS DOOR. REMOVE HARDW/ AINT EXISTING FIBERGLASS DOOR. DOOR AND HARDWARE. SSING COPPER DOWNSPOUT.				
R. PROVIDE NEW SURFACE MOUNT	ED CLOSER.			
LLETIN BOARD AND PATCH HOLES.				
VASH EXTERIOR OF BUILDING. TAKE COMPLETELY REMOVE ALL MOLD, M S.			Ľ	
VASH WELCOME CENTER SIGN. TAK	E CARE NOT TO DAMAGE		ENTE	
ROOM WALL AND FLOOR TILE AND	GROUT.		CEN	r
IOR BRICK WALLS. REFER TO COLO	R DESIGN SPECIFICATION		S Ш	RIVER
REVIOUSLY PAINTED INTERIOR SUR REVIOUSLY PAINTED SURFACES, UF ANDING. THE REMAINDER OF THE S ROM THE LIMITS OF WORK. REFER ON AND PAINT SPECIFICATION	P TO AND INCLUDING SPIRAL SECOND FLOOR IS		WELCOM	PEARL
REVIOUSLY PAINTED EXTERIOR SUF OLUMNS. REFER TO COLOR DESIGN ON			SIX W RENO	HANCOCK,
FROM BRICK FLOORS. CLEAN AND S	EAL BRICK.		H	IAN
OWS AND RE-PUTTY MUNTINS AT G	LAZING AS NEEDED BEFORE		SIC	т
V LITERATURE RACKS AS DIRECTED	0. (OWNER FURNISHED)		DISTRIC	
WAY STATIONS AS DIRECTED. (OW	NER FURNISHED)		Dia	
USED SURFACE MOUNTED TV CABL	ES AS DIRECTED.			
E ITEMS TO BE REMOVED CAREFUL	LY AND RETURNED TO			
ADDELIER WITH OWNER FURNISHE 6 WATT LED CANDELABRA BULBS. I ANDELIER WITH OWNER FURNISHE 6 WATT LED CANDELABRA BULBS. I D INSTALL A DEDICATED 110V-15AM ALABLE SPACE IN PANEL) TO VIDEO	D 8 BULB CHANDELIER FIXTURI MOUNT FIXTURE 9' - 0" A.F.F. D 6 BULB CHANDELIER FIXTURI MOUNT FIXTURE 9' - 0" A.F.F. IP CIRCUIT FROM EXISTING PAN WALL LOCATION AS SHOWN ON	E. IEL N	MISSISSIPPI DEPART	DICITION OF TRANSPORTATION
O WALL PROVIDED AND INSTALLED LOWED IN CONCEALED SPACES (PF ER NEC. R CIRCUIT FROM J-BOX (IN ATTIC SI	OVIDE GROÚND CONDUCTOR). PACE) THRU CEILING WITH 14		STERED AR	
ONDUCTOR S/O CORD ON THIS SIDE A.F.F. ROUTE IN LEAST CONSPICUC ALL AS REQUIRED. S/O CORD ON THIS SIDE OF WALL W	OUS LOCATION POSSIBLE. STRA	γP	Joseph R. Perkins, 2003 Q Jackson, MS	
R, 15 AMP, 125 V, NEMA 5-15R, 2P, 3V TO END OF CORD. TON AT 72" A.F.F. FOR VIDEO WALL.	/, BLACK. PROVIDE 12 " PIGTAIL		OF MISS	35R w
3Y OTHERS. ID INSTALL DATA OUTLET BOX EQUA	AL TO WIREMOLD SURE-SNAP 4	00		Issued
48S-51) WITH APPROPRIATE COVER ON KIOSK (KIOSK PROVIDED BY OTH (S PROVIDED BY OTHERS). MOUNT PROVIDE WIREMOLD SERIES 400 RA CEWAY IN LEAST CONSPICUOUS LOO TOP OF BASE MOULDING. AVOID RO E PROVIDED AND INSTALLED BY OT	ERS), AND/OR WORK DESKS BOX DIRECTLY ABOVE BASE CEWAY #400BAC OR EQUAL. CATION, SUCH AS IN CORNERS DUTING ON OPEN WALLS. (DATA		No. Description	Date by
		-		
+		-		
GLAZING			DESIGNED BY: DETAILED BY: CHECKED BY: DATE:	ASU SMW JRP 5-9-2024
PREFINISHED WOOD DOOR	 ○ COUNDUIT DROP ▽ DATA OUTLET ● STRAIGHT BLADE CONNECTOR 		HANCOCK CO. WELCOME CEN BUILDING	TER
	LEC/DATA LEGE		WORKING NO.	4101
				_

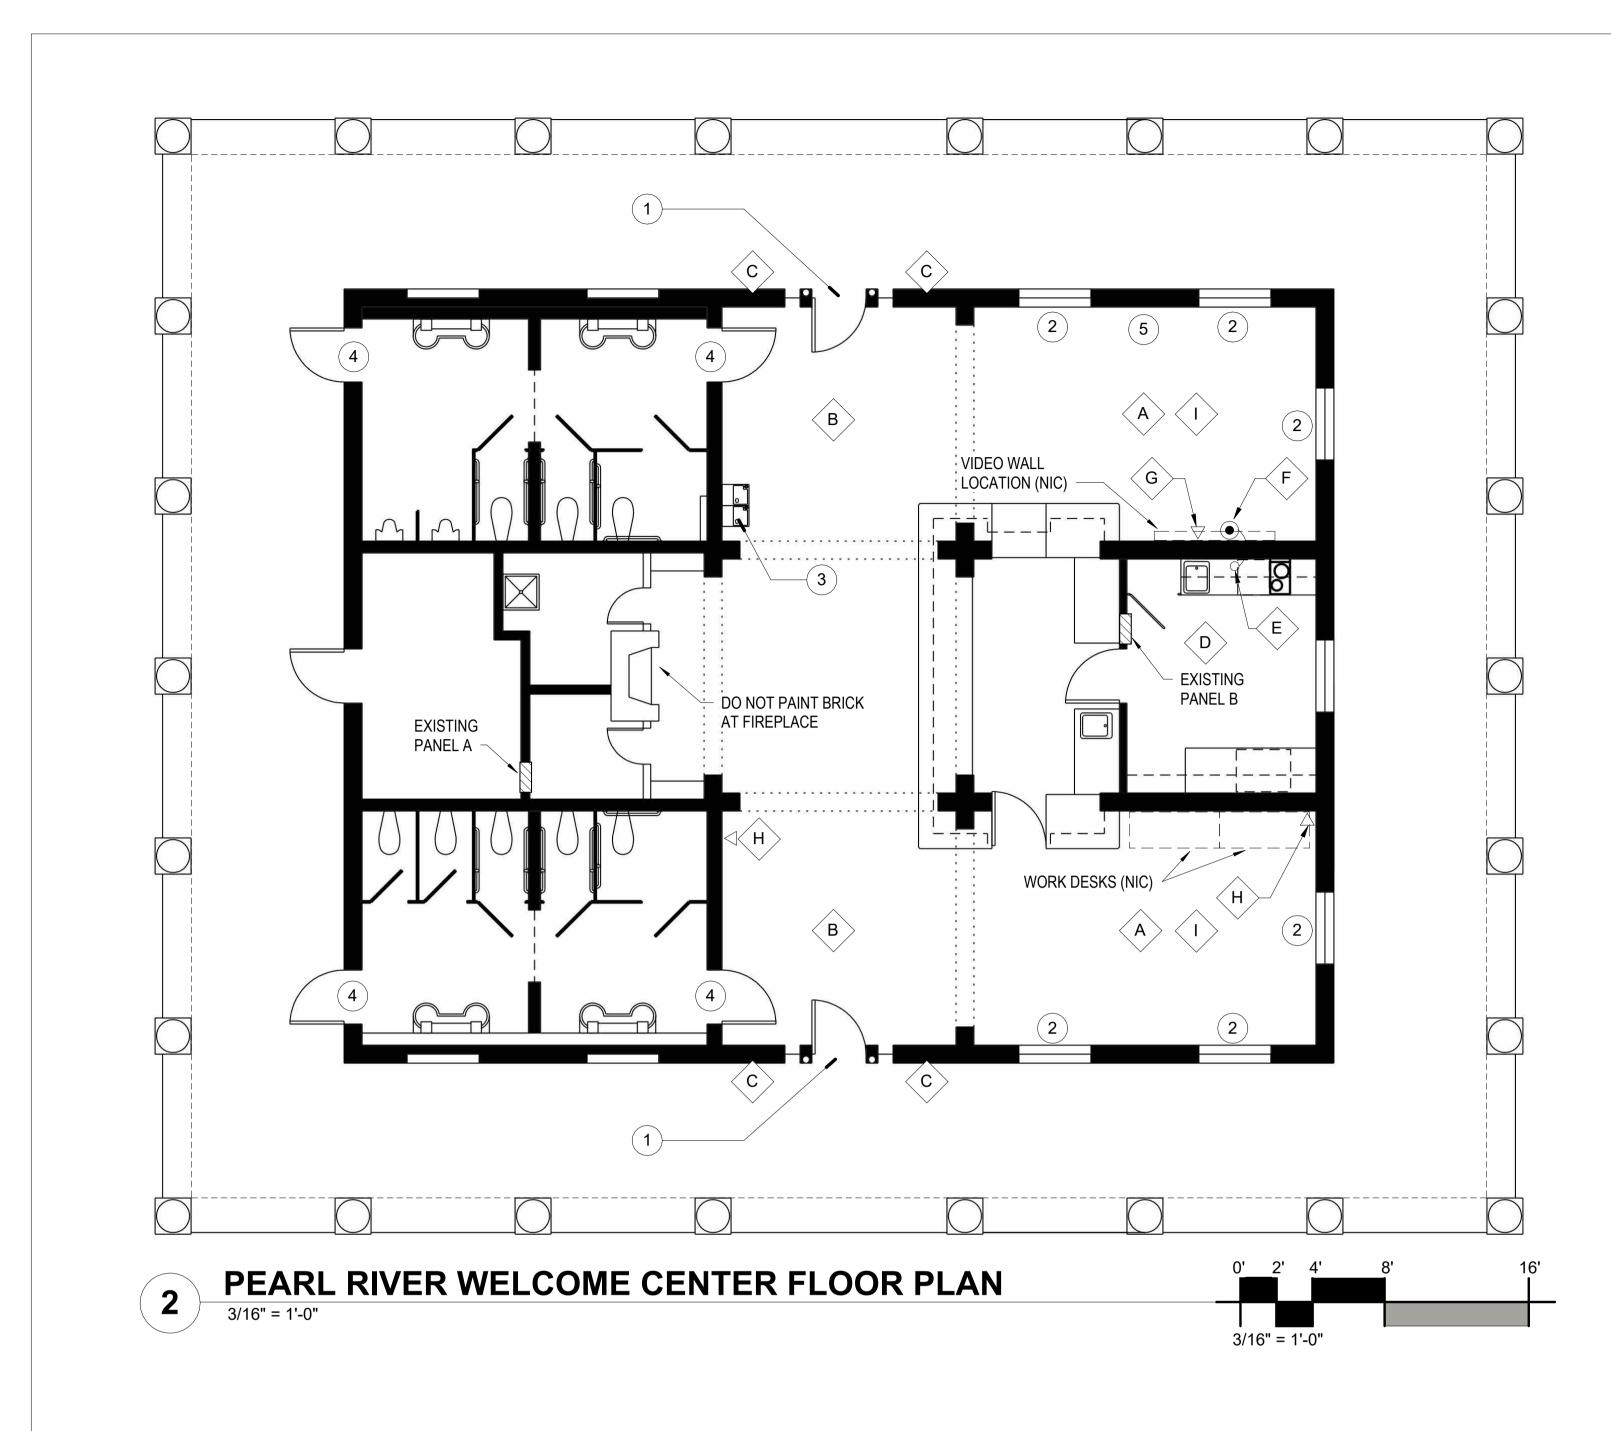

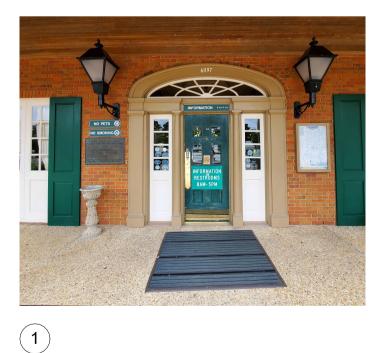










(16)

3







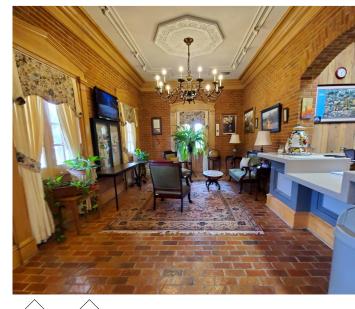


 $\langle A \rangle \langle I \rangle$

PEARL RIVER NOTES

- **1**) REMOVE CURTAIN RODS AND PATCH HOLES.
- 4 HARDWARE.
- REMOVE BULLETIN BOARD AND PATCH HOLES. 5
- 7
- CLEAN RESTROOM WALL AND FLOOR TILE AND GROUT
- SPECIFICATION
- 12 CLEAN AND PAINT PICNIC PAVILIONS.

PEARL RIVER ELECTRICAL NOTES

- $\langle \mathsf{A} \rangle$
- С GABLE, BY SPJ LIGHTING OR APPROVED EQUAL. D
- REQUIRED.
- CORD.
- G BY OTHERS.
- н
- MATCH CEILING). PATCH CEILING PRIOR TO PAINTING.

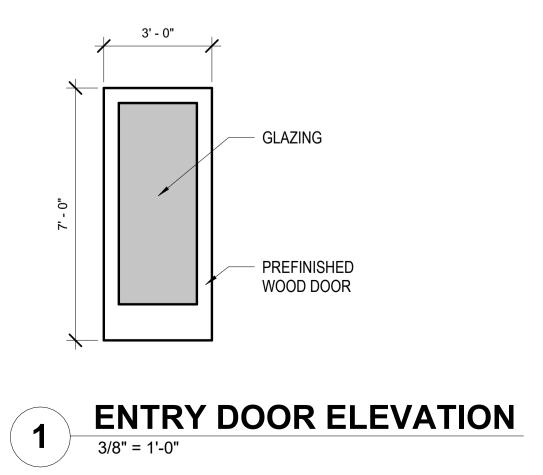

FMS CON.	503755/302000

CENTER

WELCOME

SIX

DISTRIC

PROJECT NO.

BWO-6197-55(004)

COUNTY

PEARL RIVER

HANCOC

REMOVE DOOR AND REPLACE WITH NEW DOOR AND HARDWARE. SEE SPECIFICATION.

REPLACE DRINKING FOUNTAIN (OWNER FURNISHED). REMOVE SOLID SURFACE BACKSPLASH. PATCH AND REPAIR BRICK AS REQUIRED PRIOR TO PAINTING. EXISTING FIBERGLASS DOOR. REMOVE HARDWARE, CLEAN, AND REUSE. PREP AND PAINT EXISTING FIBERGLASS DOOR. SEE SPECIFICATION. REINSTALL DOOR AND

PRESSURE WASH EXTERIOR OF BUILDING. TAKE CARE NOT TO DAMAGE SURFACES. COMPLETELY REMOVE ALL MOLD, MILDEW, AND OTHER FOREIGN SUBSTANCES. PAINT ALL PREVIOUSLY PAINTED SURFACES (INTERIOR AND EXTERIOR). REFER TO COLOR DESIGN SPECIFICATION AND PAINT SPECIFICATION CAULK WINDOWS AND RE-PUTTY MUNTINS AT GLAZING AS NEEDED.

10 PAINT INTERIOR BRICK WALLS. REFER TO COLOR DESIGN SPECIFICATION AND PAINT

11 STRIP WAX FROM BRICK FLOORS. CLEAN AND SEAL BRICK.

13 INSTALL NEW LITERATURE RACKS AS DIRECTED. (OWNER FURNISHED)

14 INSTALL PETWAY STATIONS AS DIRECTED. (OWNER FURNISHED)

15 REMOVE UNUSED SURFACE MOUNTED TV CABLES AS DIRECTED.

16 CHECK FOUNTAIN FOR LEAKS AND PATCH AS REQUIRED. REPLACE FOUNTAIN PUMP. MAKE FOUNTAIN OPERATIONAL. CLEAN FOUNTAIN OF ALL EFFLORESCENCE AND SEAL. 17 ALL SALVAGE ITEMS TO BE REMOVED CAREFULLY AND RETURNED TO OWNER.

REPLACE CHANDELIER WITH OWNER FURNISHED 8 BULB CHANDELIER FIXTURE. PROVIDE (8) 6 WATT LED CANDELABRA BULBS. MOUNT FIXTURE 9' - 0" A.F.F.

REPLACE CHANDELIER WITH OWNER FURNISHED 6 BULB CHANDELIER FIXTURE. PROVIDE (6) 6 WATT LED CANDELABRA BULBS. MOUNT FIXTURE 9' - 0" A.F.F.

REPLACE EXISTING EXTERIOR WALL SCONZE WITH FOREVER BRIGHT, MODEL CORAL

PROVIDE AND INSTALL A DEDICATED 110V-15AMP CIRCUIT FROM EXISTING PANEL (VERIFY AVAILABLE SPACE IN PANEL) TO VIDEO WALL LOCATION AS SHOWN ON PLANS (VIDEO WALL PROVIDED AND INSTALLED BY OTHERS). FLEXIBLE METAL CONDUIT ALLOWED IN CONCEALED SPACES (PROVIDE GROUND CONDUCTOR). STRAP AS PER NEC.

DROP POWER CIRCUIT FROM J-BOX (IN ATTIC SPACE) THRU CEILING WITH 14 GAUGE, 3-CONDUCTOR S/O CORD ON THIS SIDE OF WALL, THEN ROUTE THRU WALL AT 72 " A.F.F. ROUTE IN LEAST CONSPICUOUS LOCATION POSSIBLE. STRAP CORD TO WALL AS

F TERMINATE S/O CORD ON THIS SIDE OF WALL WITH A STRAIGHT BLADE CONNECTOR, 15 AMP, 125 V, NEMA 5-15R, 2P, 3W, BLACK. PROVIDE 12 " PIGTAIL FROM WALL TO END OF

DATA LOCATION AT 72" A.F.F. FOR VIDEO WALL. DATA CABLING PROVIDED AND INSTALLED

PROVIDE AND INSTALL DATA OUTLET BOX EQUAL TO WIREMOLD SURE-SNAP 400 SERIES (#2348S-51) WITH APPROPRIATE COVER PLATE AT THIS LOCATION FOR INFORMATION KIOSK (KIOSK PROVIDED BY OTHERS), AND/OR WORK DESKS (WORK DESKS PROVIDED BY OTHERS). MOUNT BOX DIRECTLY ABOVE BASE MOULDING. PROVIDE WIREMOLD SERIES 400 RACEWAY #400BAC OR EQUAL. INSTALL RACEWAY IN LEAST CONSPICUOUS LOCATION, SUCH AS IN CORNERS AND ALONG TOP OF BASE MOULDING. AVOID ROUTING ON OPEN WALLS. (DATA CABLE TO BE PROVIDED AND INSTALLED BY OTHERS.)

REMOVE EXISTING TRACK LIGHTING AND PROVIDE BOX COVER AS REQUIRED (PAINT TO

- COUNDUIT DROP
- \bigtriangledown DATA OUTLET
- STRAIGHT BLADE CONNECTOR



1/4" = 1'-0"





No.	Description	Date	lssued by
	GNED BY:		ASU
			SMW
DATE	CKED BY: =·	5-	JRP 9-2024
UAIL		0-	J-2V27

PEARL RIVER CO. WELCOME CENTER BUILDING



SHEET NO.