

INDEX OF SHEETS

WORKING NO.	SHEET NO.	DESCRIPTION
	1	TITLE SHEET
1 OF 4	466	GENERAL NOTES & SCOPE OF WORK
2 OF 4	467	SUPERSTRUCTURE PLAN & ELEVATION
3 OF 4	468	DRIVE MACHINERY PLAN
4 OF 4	469	BEARING REPLACEMENT DETAILS
	470	GENERAL PLAN (INFORMATION ONLY)
	471	BASCULE GIRDERS "A" (INFORMATION ONLY)
	472	OPERATING MACHINERY (INFORMATION ONLY)
	473	MACHINERY DETAILS (INFORMATION ONLY)
	474	MACHINERY FLOOR AND SUPPORTS (INFORMATION ONLY)

STATE OF MISSISSIPPI  
DEPARTMENT OF TRANSPORTATION


PLANS FOR REHABILITATION OF  
**U.S. HWY 90 BASCULE BRIDGE**  
MAINTENANCE PROJECT NO. MP-609024(024)

06-30-04

U.S. HIGHWAY 90 over  
BILOXI BAY  
HARRISON COUNTY


302701/301000

FED. ROAD REG. NO.	STATE	PROJECT NO.	SHEET NO.
	MISS.	MP-6090-24(024)	1

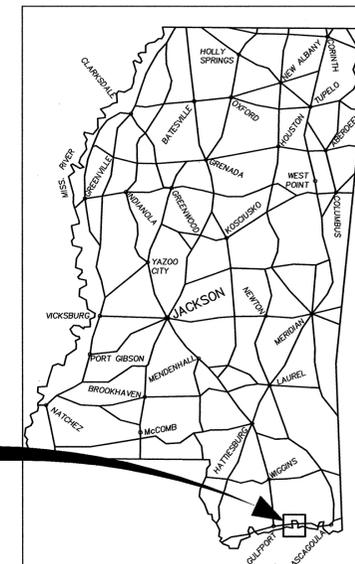

DESIGN CONTROL			
MPH = V (SPEED DESIGN)			
ADT( ) =	:	ADT( ) =	
DHV =	:	D = %	T = %

BRIDGE DIVISION REVISIONS		
DATE	SHEET NO.	BY

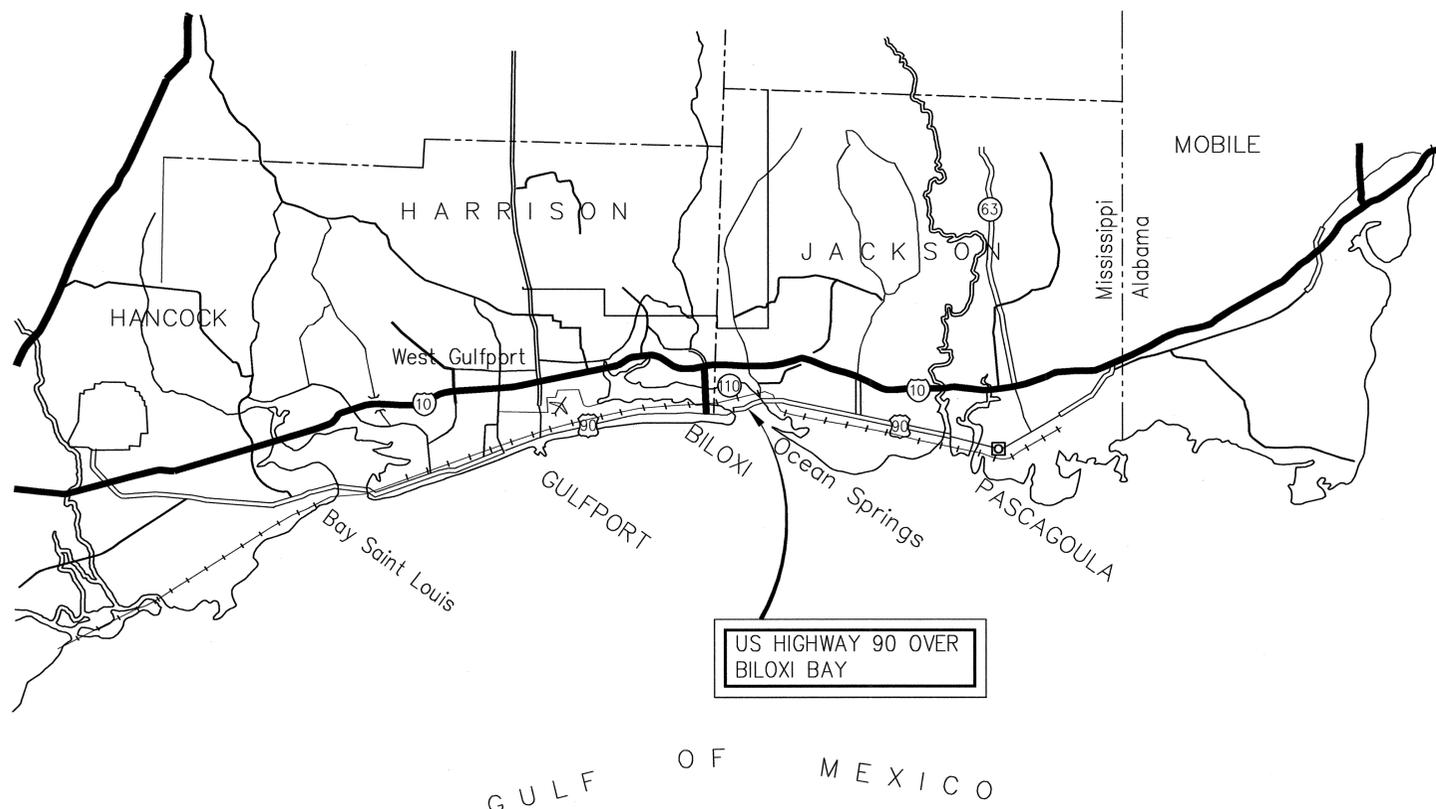

DATE	BY	APPROVED:	DATE
		<i>Alan Williams</i>	6/29/04
		CHIEF ENGINEER	DATE
		<i>Tom Brown</i>	6/29/04
		EXECUTIVE DIRECTOR	DATE
		MISSISSIPPI DEPARTMENT OF TRANSPORTATION	
		APPROVED:	
		DIVISION ENGINEER	DATE
		FEDERAL HIGHWAY ADMINISTRATION	
		DEPARTMENT OF TRANSPORTATION	