

GENERAL INDEX

DESCRIPTION	NUMBER OF SHEETS
TITLE SHEET	1
GENERAL NOTES AND QUANTITIES	1
SIGNAL LAYOUT	1
WIRING DIAGRAM	1
DETAIL DRAWINGS	5
TOTAL SHEETS	9

①04-20-06

STATE OF MISSISSIPPI
MISSISSIPPI DEPARTMENT OF TRANSPORTATION

**PLAN OF PROPOSED
TRAFFIC SIGNAL INSTALLATION
FEDERAL AID PROJECT NO. STP-0079-01(027)**

INTERSECTION OF U.S. 45A AT INDUSTRIAL PARK ROAD



CLAY COUNTY

FMS CON: 104449/301000

SCALES

PLAN	1 IN. = 30FT.
PROFILE {	HOR. NA
}	VERT. NA
LAYOUT	NA

FED. ROAD REG. NO.	STATE	PROJECT NO.	SHEET NO.
4	MISS.	STP-0079-01(027)	1

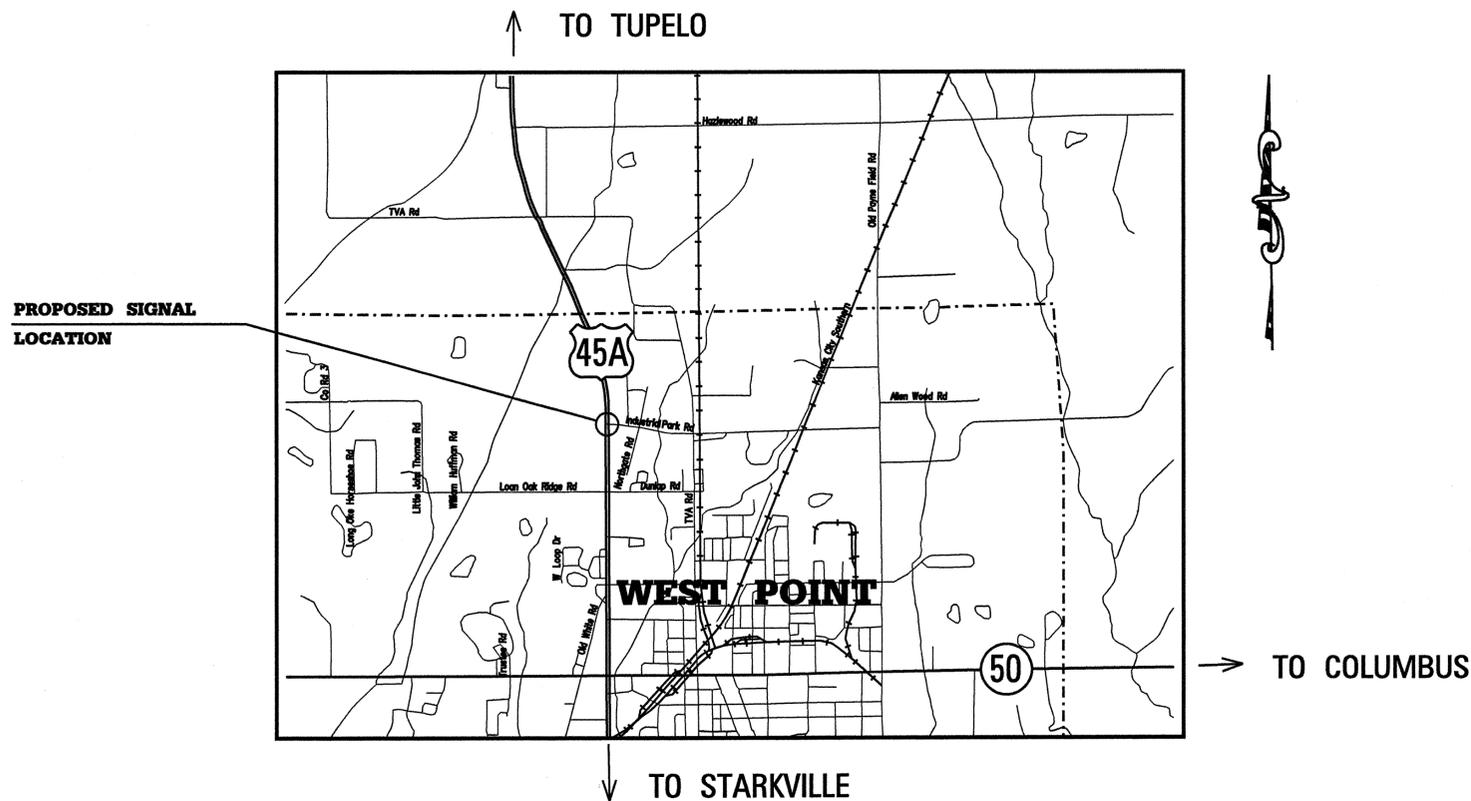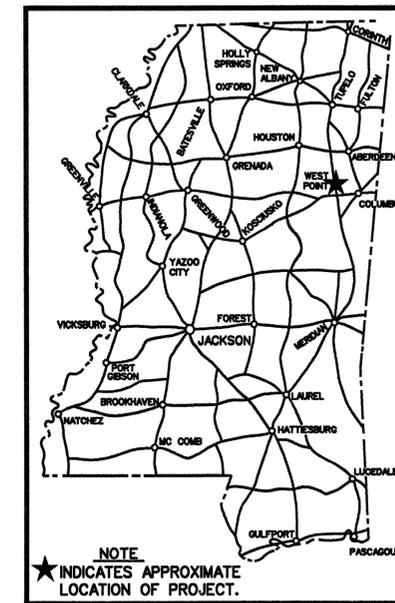

DESIGN CONTROL

45 MPH = V (SPEED DESIGN)

ADT (2006) = _____; ADT (2026) = _____

DHV = _____; D = _____%; T = _____%

PERMITS ACQUIRED BY MDOT

WETLANDS AND WATERS PERMITS (NECESSARY FOR ULTIMATE IMPROVEMENTS ONLY):

	WATERS	WETLANDS
NATIONWIDE #14	N	N
NATIONWIDE (OTHER)*	N	N
GENERAL*	N	N
INDIVIDUAL (404)*	N	N

* ACQUISITION OF PERMITS FOR TEMPORARY IMPACTS DURING CONSTRUCTION ARE THE RESPONSIBILITY OF THE CONTRACTOR

STORMWATER PERMIT N

Y REQUIRED CNOI SUBMITTED BY MDOT (DISTRIBUTED AREA = 5 ACRES + (NTB 6484))

S REQUIRED SCNOI TO BE SUBMITTED BY CONTRACTOR (1 TO 4.99 ACRES) (NTB 6483)

N NO STORMWATER PERMIT REQUIRED (<1 ACRE)

APPROVED BY: JMR DATE: 04-20-06

CONVENTIONAL SYMBOLS

- COUNTY LINE
- TOWN CORPORATION LINE
- SECTION LINE
- EXISTING ROAD OR TRAVELED WAY
- PROPOSED ROAD OR TRAVELED WAY
- RAILROAD
- SURVEY LINE
- BRIDGES



REVISIONS	DATE	BY	APPROVED:	DATE
			<i>Harry Lee James</i> CHIEF ENGINEER	4/20/06
			<i>Scott R. Brown</i> EXECUTIVE DIRECTOR	4/20/06
			MISSISSIPPI DEPARTMENT OF TRANSPORTATION	
			APPROVED:	
			DIVISION ADMINISTRATOR DATE	
			FEDERAL HIGHWAY ADMINISTRATION DEPARTMENT OF TRANSPORTATION	

