

STATE OF MISSISSIPPI
MISSISSIPPI DEPARTMENT OF TRANSPORTATION

TRAFFIC SIGNAL IMPROVEMENTS

U.S. HWY 90 - SR 43 / SR 603

ER-0003-01(109)


FMS-104569/307000

① 08-22-06

GENERAL INDEX

DESCRIPTION	NUMBER OF SHEETS
TITLE SHEET	1
DETAILED INDEX AND QUANTITY SHEETS	3
TRAFFIC SIGNAL INSTALLATIONS	16
SPECIAL DESIGN SHEETS	8
STANDARD DRAWINGS	10
TOTAL SHEETS	38

SCALES
PLAN 1" = 30'
LAYOUT 1" = 3,300'

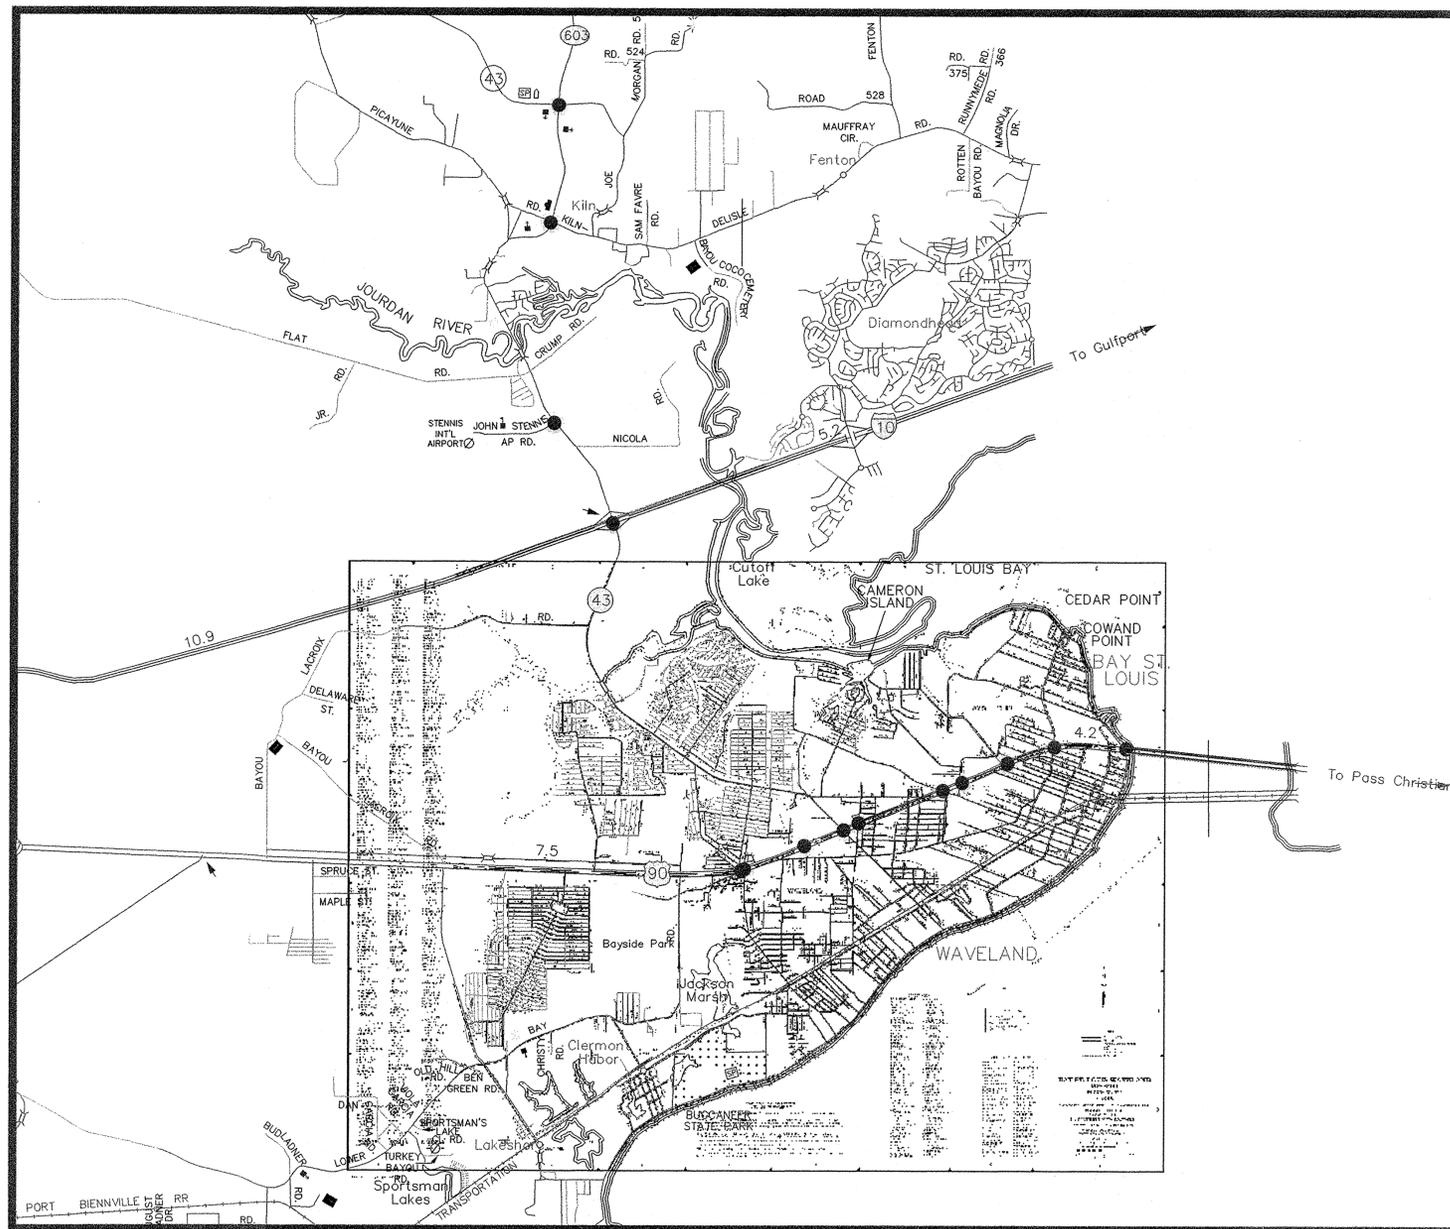


UTILITIES

- MISSISSIPPI POWER
- COAST ELECTRIC
- ELECTRICITY
- BELLSOUTH
- SPRINT- FIBER OPTIC
- HANCOCK COUNTY
- CITY OF WAVELAND
- CITY OF BAY ST. LOUIS
- WATER/ SEWER/ GAS

CONVENTIONAL SYMBOLS

- COUNTY LINE
- TOWN CORPORATION LINE
- SECTION LINE
- ROAD OR TRAVELED WAY
- RAILROAD
- SURVEY LINE
- BRIDGES

FED. ROAD REG. NO.	STATE	PROJECT NO.	SHEET NO.
	MISS.	ER-0003-01(109)	1

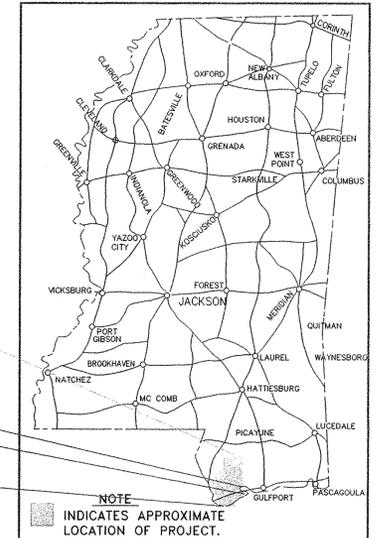

HANCOCK COUNTY

DESIGN CONTROL
45MPH = V (SPEED DESIGN)
ADT(2005) = 29,000 ADT(2030) = 43,000
DHV = 3190: D = 47 T = 8

PERMITS ACQUIRED BY MDOT		
WETLANDS AND WATERS PERMITS (NECESSARY FOR ULTIMATE IMPROVEMENTS ONLY):		
	WATERS	WETLANDS
NATIONWIDE #14	N	N
NATIONWIDE (OTHER)*	N	N
GENERAL*	N	N
INDIVIDUAL (404)*	N	N
* ACQUISITION OF PERMITS FOR TEMPORARY IMPACTS DURING CONSTRUCTION ARE THE RESPONSIBILITY OF THE CONTRACTOR		
STORMWATER PERMIT <input checked="" type="checkbox"/>		
Y	REQUIRED, SCNDI SUBMITTED BY MDOT (DISTRIBUTED AREA = 5 ACRES + (NTB 6484))	
S	REQUIRED, SCNDI TO BE SUBMITTED BY CONTRACTOR (1 TO 4.99 ACRES) (NTB 6483)	
N	NO STORMWATER PERMIT REQUIRED (<1 ACRE)	
APPROVED BY: <i>JER</i> DATE: 8-18-06		

LEGEND:

● INTERSECTION LOCATION

DATE	REVISIONS	NUMBER OF SHEETS	APPROVED:
			APPROVED: <i>Harry Lee James</i> 8-18-06 CHIEF ENGINEER DATE
			<i>Samuel R. Parnell</i> 8-18-06 EXECUTIVE DIRECTOR DATE
			MISSISSIPPI DEPARTMENT OF TRANSPORTATION
			APPROVED:
			DIVISION ENGINEER DATE
			FEDERAL HIGHWAY ADMINISTRATION DEPARTMENT OF TRANSPORTATION

HANCOCK COUNTY

