

GENERAL INDEX

FOR DETAILED INDEX OF PLANS SEE SHEET NO. 2

DESCRIPTION	NUMBER OF SHEETS
TITLE SHEET	1
DETAILED INDEX & GENERAL NOTES	1
QUANTITIES	1
DESIGN SHEETS	12
SPECIAL DESIGN SHEETS	13
TOTAL SHEETS	28

DOB-22-06

STATE OF MISSISSIPPI

MISSISSIPPI DEPARTMENT OF TRANSPORTATION

**TRAFFIC SIGNAL REPLACEMENT PROJECT
U.S. HIGHWAY 90
FEDERAL AID PROJECT NO. ER-0003-01(126)**

U.S. 90 BETWEEN RODENBURG AVE. AND THE
BILOXI/OCEAN SPRINGS BRIDGE
HARRISON COUNTY

FMS NO.: 104569/308


STA. 1176 + 00 B.O.P.

SCALES
PLAN 1 IN. = 20 FT.
LAYOUT 1 IN. = 1600 FT.


STA. 1430 + 00 E.O.P.

BRIDGE STRUCTURES REQ'D.
NONE

BOX BRIDGES REQ'D.
NONE

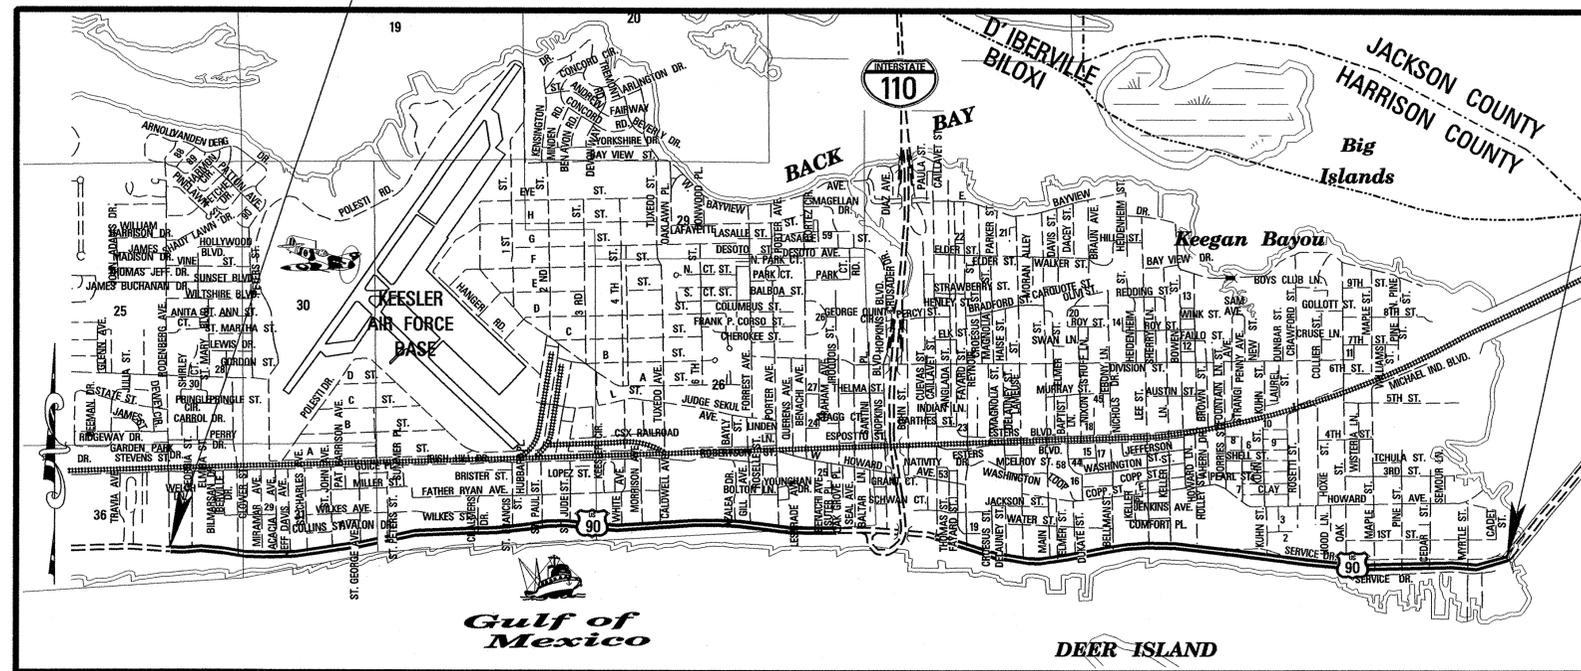

FED. ROAD REG. NO.	STATE	PROJECT NO.	SHEET NO.
4	MISS.	ER-0003-01(126)	1

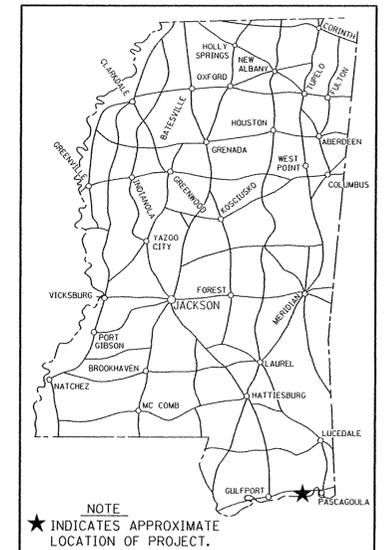

NOTE
★ INDICATES APPROXIMATE LOCATION OF PROJECT.

DESIGN CONTROL	
45 MPH = V (SPEED DESIGN)	
ADT (2005) = 45000; ADT (2025) = 90000	
DHV = 4500; D = 60%; T = 5%	

PERMITS ACQUIRED BY MDOT		
WETLANDS AND WATERS PERMITS (NECESSARY FOR ULTIMATE IMPROVEMENTS ONLY):		
	WATERS	WETLANDS
NATIONWIDE #14	<input checked="" type="checkbox"/>	<input checked="" type="checkbox"/>
NATIONWIDE (OTHER)*	<input checked="" type="checkbox"/>	<input checked="" type="checkbox"/>
GENERAL*	<input checked="" type="checkbox"/>	<input checked="" type="checkbox"/>
INDIVIDUAL (404)*	<input checked="" type="checkbox"/>	<input checked="" type="checkbox"/>
* ACQUISITION OF PERMITS FOR TEMPORARY IMPACTS DURING CONSTRUCTION ARE THE RESPONSIBILITY OF THE CONTRACTOR		
STORMWATER PERMIT <input checked="" type="checkbox"/>		
Y	REQUIRED, CNOI SUBMITTED BY MDOT (DISTRIBUTED AREA = 5 ACRES - INTB 6484)	
S	REQUIRED, SCNOI TO BE SUBMITTED BY CONTRACTOR (1 TO 4.99 ACRES) (INTB 6483)	
N	NO STORMWATER PERMIT REQUIRED (<1 ACRE)	
APPROVED BY: JER DATE: 8-18-06		

EQUATIONS

LEFT LANE:
STA. 1337 + 28.13 BK = STA 1337 + 29.69 AH -1.56 FT
STA. 1431 + 06.74 BK = STA. 1431 + 10.03 AH -3.29 FT.
-4.85 FT.

RIGHT LANE:
STA. 1337 + 28.13 BK = STA 1337 + 29.69 AH -1.56 FT
STA. 1420 + 29.70 BK = STA. 1420 + 31.06 AH -1.94 FT.
STA. 1431 + 13.31 BK = STA. 1431 + 10.03 AH +3.28 FT.
-0.22 FT.

EXCEPTIONS

NONE

LENGTH DATA

LENGTH OF ROADWAY	22345.15 FT.	4.232 MI.
LENGTH OF BRIDGES	NONE FT.	0.000 MI.
LENGTH OF PROJECT (NET)		4.232 MI.
LENGTH OF EXCEPTIONS	3100 FT.	0.587 MI.
LENGTH OF PROJECT (GROSS)		4.819 MI.

CONVENTIONAL SYMBOLS

COUNTY LINE	-----
TOWN CORPORATION LINE	-----
SECTION LINE	-----
EXISTING ROAD OR TRAVELED WAY	-----
PROPOSED ROAD OR TRAVELED WAY	-----
RAILROAD	-----
SURVEY LINE	-----
BRIDGES	-----



APPROVED:	120
BY: <i>Henry Lee James</i>	8-18-06
CHIEF ENGINEER	DATE
BY: <i>Samuel R. Brown</i>	8-18-06
EXECUTIVE DIRECTOR	DATE
MISSISSIPPI DEPARTMENT OF TRANSPORTATION	
APPROVED:	
DIVISION ADMINISTRATOR	DATE
FEDERAL HIGHWAY ADMINISTRATION DEPARTMENT OF TRANSPORTATION	

