

GENERAL INDEX

FOR DETAILED INDEX OF PLANS SEE SHEET NO. 2

DESCRIPTION	NUMBER OF SHEETS
TITLE SHEET	1
DETAILED INDEX & GENERAL NOTES	1
QUANTITIES	3
PLAN AND PLANS	53
SPECIAL DESIGN	8
STANDARD DRAWINGS	3
TOTAL SHEETS	69

STATE OF MISSISSIPPI

MISSISSIPPI DEPARTMENT OF TRANSPORTATION

**PLANS OF PROPOSED
MEDIAN LANDSCAPING ON U.S. HWY 90
FEDERAL AID PROJECT NO. STP-0003-01(130)**



FMS 104780/302000

US HWY 90 FROM HEWES AVE. TO MYRTLE ST.

SCALES

PLAN 1 IN. = 20 FT.
LAYOUT 1 IN. = 2,000 FT.

FED. ROAD REG. NO.	STATE	PROJECT NO.	SHEET NO.
4	MISS.	104780/302000	1

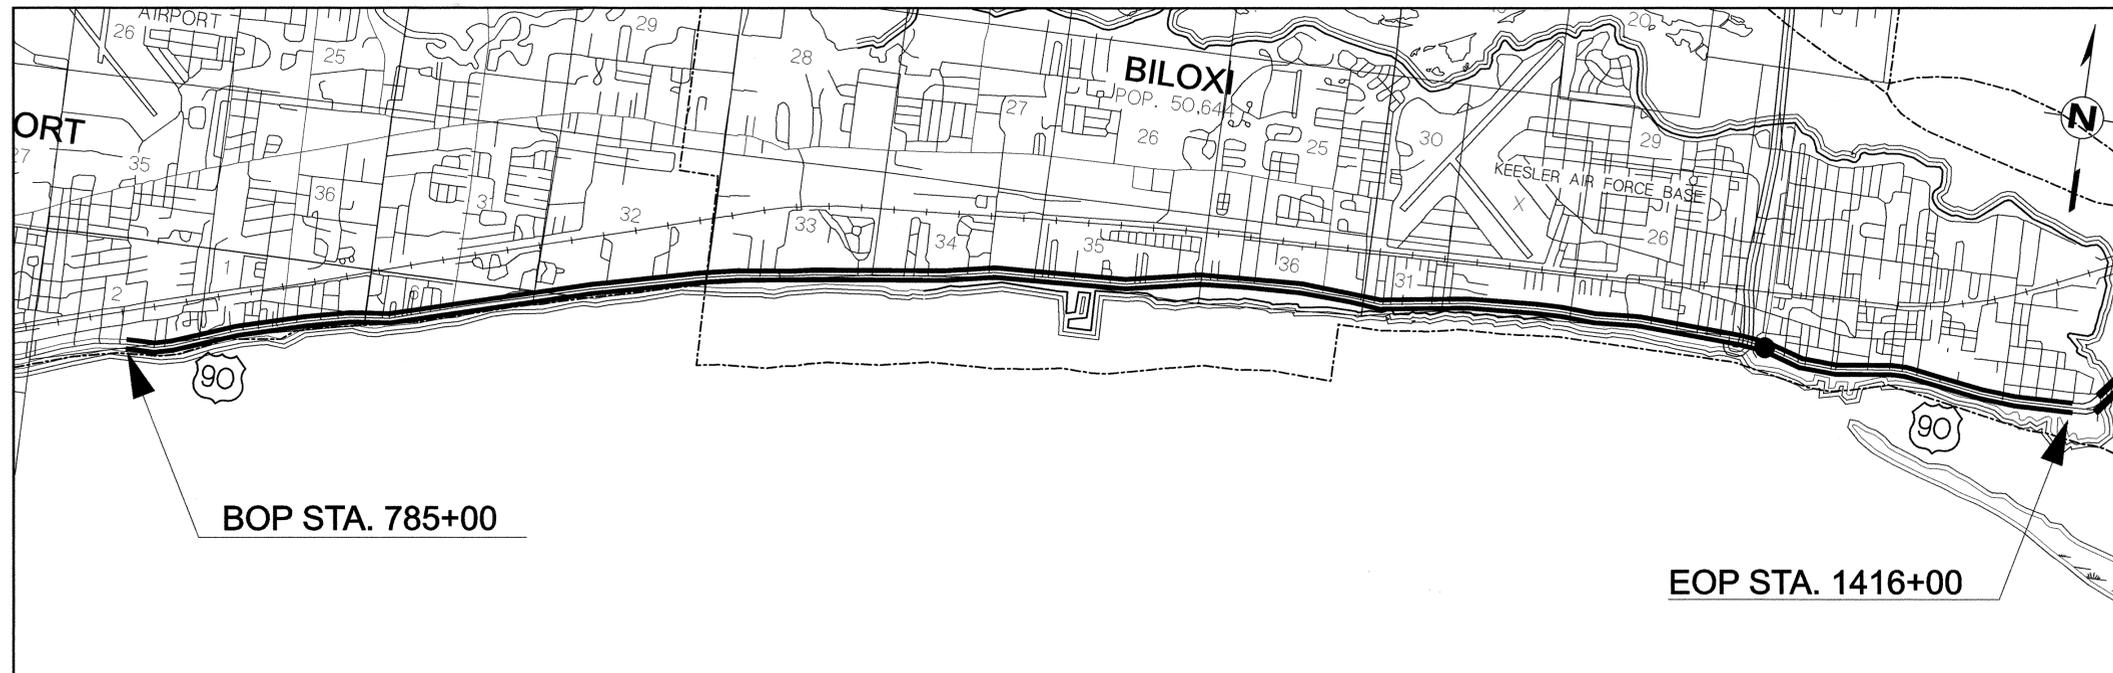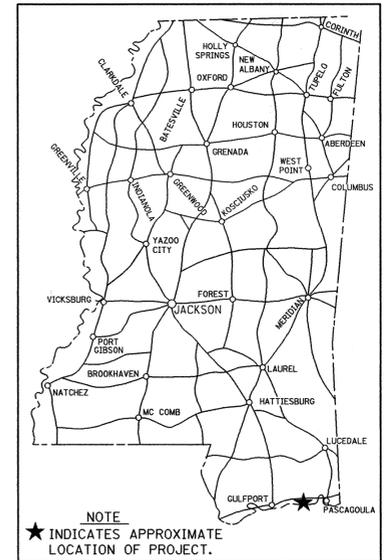

DESIGN CONTROL
MPH = V (SPEED DESIGN)

ADT () = : ADT () =

DHV = : D = % T = %

PERMITS ACQUIRED BY MDOT

WETLANDS AND WATERS PERMITS (NECESSARY FOR ULTIMATE IMPROVEMENTS ONLY):

	WATERS	WETLANDS
NATIONWIDE #14	N	N
NATIONWIDE (OTHER)*	N	N
GENERAL*	N	N
INDIVIDUAL (404)*	N	N

* ACQUISITION OF PERMITS FOR TEMPORARY IMPACTS DURING CONSTRUCTION ARE THE RESPONSIBILITY OF THE CONTRACTOR

STORMWATER PERMIT N

Y REQUIRED SCNOI SUBMITTED BY MDOT (DISTRIBUTED AREA = 5 ACRES + (NTB 6484))

S REQUIRED SCNOI TO BE SUBMITTED BY CONTRACTOR (1 TO 4.99 ACRES) (NTB 6483)

N NO STORMWATER PERMIT REQUIRED (<1 ACRE)

APPROVED BY: *ATM* DATE: 8/18/06

CONVENTIONAL SYMBOLS

- COUNTY LINE
- TOWN CORPORATION LINE
- SECTION LINE
- EXISTING ROAD OR TRAVELED WAY - - - - -
- PROPOSED ROAD OR TRAVELED WAY _____
- RAILROAD
- SURVEY LINE
- BRIDGES

REVISIONS	DATE	BY	APPROVED:	DATE
			<i>Hamy Lee James</i>	8/18/06
			<i>Samuel R. ...</i>	8-18-06
			MISSISSIPPI DEPARTMENT OF TRANSPORTATION	
			APPROVED:	
			DIVISION ADMINISTRATOR	DATE
			FEDERAL HIGHWAY ADMINISTRATION	
			DEPARTMENT OF TRANSPORTATION	

61.87 COVER 2.DGN 8/17/2006 TITLE ROADWAY DESIGN DIVISION MISSISSIPPI DEPARTMENT OF TRANSPORTATION

GENERAL NOTES

1. THE MISSISSIPPI STANDARD SPECIFICATIONS FOR ROAD AND BRIDGE CONSTRUCTION, 2004 EDITION, AS AMENDED, SHALL BE THE STANDARD SPECIFICATIONS FOR THE CONSTRUCTION OF THIS PROJECT UNLESS OTHERWISE INDICATED OR AMENDED IN THE SPECIAL PROVISIONS, PROPOSAL AND CONTRACT DOCUMENTS.
2. EXISTING UNDERGROUND UTILITY LINES ARE SHOWN ON THE DRAWINGS BASED UPON THE BEST INFORMATION AVAILABLE TO THE ENGINEER. THE ENGINEER CANNOT AND DOES NOT WARRANT THAT THIS INFORMATION IS COMPLETE OR ACCURATE. THE CONTRACTOR MUST COORDINATE DIRECTLY WITH THE INVOLVED UTILITY OWNERS TO HAVE UNDERGROUND UTILITY LINES FIELD LOCATED IN ADVANCE OF CONSTRUCTION.
3. IT SHALL BE THE RESPONSIBILITY OF THE CONTRACTOR TO PROTECT EXISTING STRUCTURES SUCH AS PIPES, INLETS, APRONS, BRIDGES, ETC. FROM DAMAGE WHICH MIGHT OCCUR DURING CONSTRUCTION. EXTREME CARE SHOULD BE EXERCISED IN UNDERCUT AREAS AND THE UNDERCUT DEPTH MAY BE ADJUSTED AT CROSS DRAINS, AS DIRECTED BY THE ENGINEER. THE CONTRACTOR SHALL REPLACE OR REPAIR, AS DIRECTED BY THE ENGINEER, ANY STRUCTURES DAMAGED DURING THE LIFE OF THE CONTRACT. NO PAYMENT WILL BE MADE FOR REPLACEMENT OR REPAIR OF DAMAGED ITEMS.
4. PLANTING WORK FOR THIS PROJECT REQUIRES EXCAVATION IN THE IMMEDIATE VICINITY OF TRAFFIC AND ADJACENT PROPERTIES. THEREFORE, THE RISK OF A FAILURE OCCURRING DURING THE EXCAVATION REQUIRES THAT EXTREME CAUTION BE EXERCISED. IT SHALL BE THE CONTRACTOR'S RESPONSIBILITY TO PLACE WHAT BRACING, SHORING, OR GROUND SUPPORT SYSTEM THAT IS DEEMED NECESSARY TO PREVENT A FAILURE AND PROTECT THE PERSONS WORKING NEAR THE EXCAVATION, THE PUBLIC THAT MAY BE ABOVE THE EXCAVATION, OR ANY STRUCTURE ADJACENT TO THE EXCAVATION. ALL COSTS FOR ANY PROTECTIVE MEASURES INCLUDING THE MATERIALS AND LABOR FOR DESIGNING, DRAWING AND CONSTRUCTING THE FACILITY SHALL BE INCLUDED IN THE PRICE BID FOR CONTRACT ITEMS.
5. FLUORESCENT ORANGE SHEETING SHALL BE USED ON ALL CONSTRUCTION AND TRAFFIC CONTROL SIGNS EXCEPT FOR THOSE DESIGNATED IN PLANS TO BE BLACK LEGEND AND BORDER ON WHITE BACKGROUND.
6. THE CONTRACTOR IS TO REMOVE AND RESET ANY SIGNS WHICH CONFLICT WITH CONSTRUCTION (NOT A SEPARATE PAY ITEM).
7. ALL SIGNS, SIGNALS, PAVEMENT MARKINGS AND TRAFFIC CONTROL DEVICES SHALL CONFORM TO THE MANUAL ON UNIFORM TRAFFIC CONTROL DEVICES (CURRENT EDITION).
8. CONTRACTOR SHALL BE RESPONSIBLE FOR MAINTAINING THROUGH AND LOCAL TRAFFIC IN ACCORDANCE WITH THE TRAFFIC CONTROL PLAN AND THE MANUAL ON UNIFORM TRAFFIC CONTROL DEVICES, CURRENT EDITION.
9. CONTRACTOR SHALL USE ONLY THE "TRIPOD METHOD" WHEN GUYING PLANTINGS. DOUBLE VERTICLE STAKING SHALL NOT BE ALLOWED.
10. CONSTRUCTION OF DUNES NOTED ON THE PLANS WILL OCCUR BY OTHERS. CONTRACTOR SHALL COORDINATE PLANTING OF SEA OATS ON DUNES WITH OTHERS.
11. CONTRACTOR SHALL CONTACT "MISSISSIPPI I-CALL" BEFORE COMMENCING ANY EXCAVATION OR BORING.
12. ANY ADDITIONAL CONSTRUCTION SIGNS REQUIRED SHALL BE PAID UNDER THE "MAINTENANCE OF TRAFFIC" ITEM.
13. THE CONTRACTOR SHALL PROVIDE IRRIGATION TAPS, COPORATION STOPS, AND LOCKING CURB STOPS FOR EACH IRRIGATION METER INSTALLATION.

DESCRIPTION OF SHEET

	WKG. NO.	SH. NO.
TITLE SHEET		1
DETAILED INDEX AND NOTES	DI-1	2
QUANTITY SHEETS: (3)		
SUMMARY OF QUANTITIES	SQ-1	3
ESTIMATED QUANTITIES (PER SHEET)	EQ-1a	4
SUMMARY OF QUANTITIES	EQ-1b	5
PLAN SHEETS: (61)		
LANDSCAPE PLAN/PLAN SHEETS	LS-1 THRU 53	6 - 58
GATEWAY LANDSCAPE PLAN SHEETS	GW-4 THRU 9	59 - 64
CONSTRUCTION DETAILS	DET-1	65
VEGETATION SCHEDULE	VS-1	66
STANDARD SHEETS: (3)		
TYPICAL PLANTING DETAILS FOR TREES & SHRUBS	3/01/02	PD-1 141
TRAFFIC CONTROL PLAN FOR POSTED SPEED LIMIT LESS THAN 65 MPH (4 LANE; MEDIAN LANE OR OUTSIDE LANE CLOSURES) (DAY WORK ONLY)	10/01/98	TCP-2 251
HIGHWAY SIGN AND BARRICADE DETAILS FOR CONSTRUCTION PROJECTS	10/01/98	TCP-10 259
TOTAL SHEETS (69)		

PS & E PLANS-DATE: 08/18/06		
FMS CON. # 104780/302000		
REVISIONS		
DATE	SHEET NO.	BY
8/25/06	3	PF
9/14/06	3	PF



MISSISSIPPI DEPARTMENT OF TRANSPORTATION	
US HWY 90 MEDIAN LANDSCAPING	
DETAILED INDEX AND NOTES	
PROJECT NO. STP-0003-01(130)	WORKING NUMBER DI-1
COUNTY: HARRISON	SHEET NUMBER 2
FILENAME: 6187 Index.dgn	
DESIGN TEAM N/S	CHECKED MWE DATE